



Appendix 1

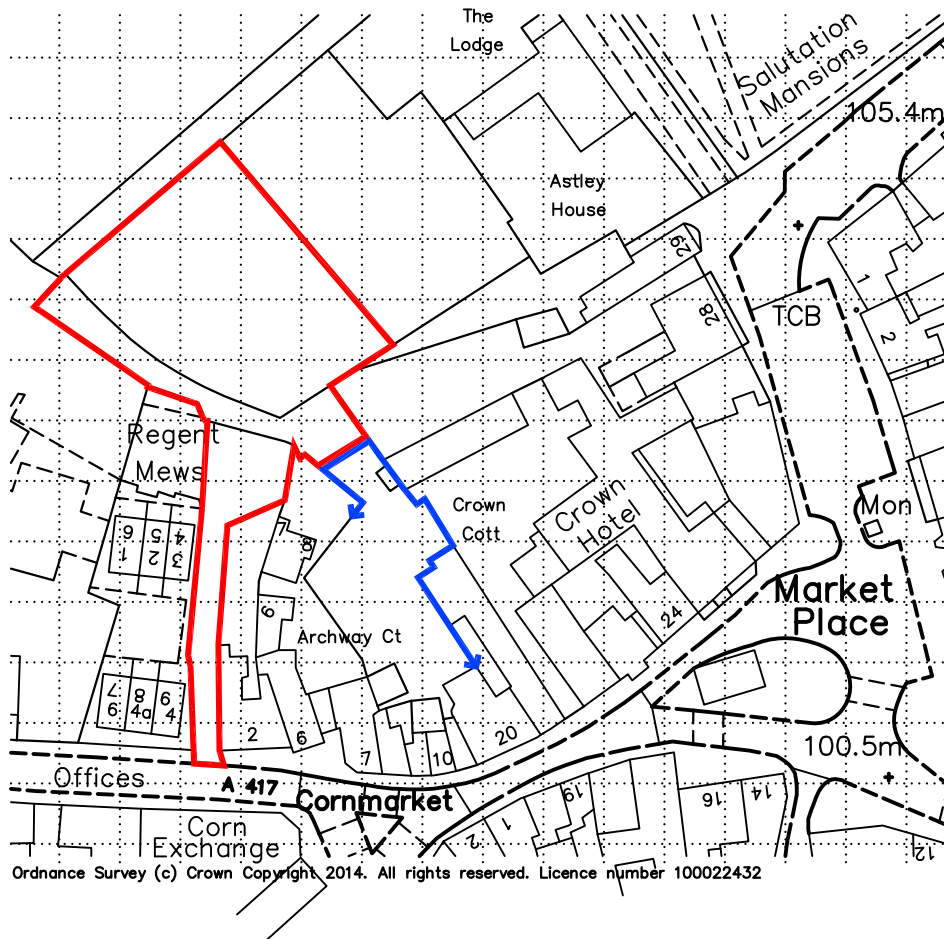

Client Dr G Scott-Brown
 Project 20 Market Place, Faringdon
 Drawing Title Site Location Plan
 Drawing No C4962.14.001 Rev -

W:\PLANNING\CLIENT FOLDERS\C40005\C4962.DR.G SCOTT BROWN - 20 MARKET PLACE, FARINGDON\SITE LOCATION PLAN\C4962.12.14.JD SITE LOCATION PLAN (15.12.14)

Scale: 1:1,250 @ A4	<ul style="list-style-type: none"> PLANNING BUILDING REGULATIONS TENDER CONTRACT 	Reproduced From 'Ordnance Survey' mapping with the permission of the Controller of Her Majesty's Stationery Office ©Crown Copyright DPDS Consulting Group, Old Bank House, 5 Devizes Road, Old Town, Swindon, Wiltshire, SN1 4BJ. Licence No. AL100018937
Date: 15.12.14	Issuing Office: Swindon	
Drawn By: JD	Checked By: JW	

DPDS CONSULTING

- Town Planning
- Development
- Environment
- Architecture
- Urban Design
- Landscape Design
- Project Management

SWINDON
 Old Bank House,
 5, Devizes Road,
 Old Town, Swindon,
 Wiltshire, SN1 4BJ
 Tel : 01793 - 610222
 Fax : 01793 - 512436
 www.dpds.co.uk

DERBY
 3 Gleneagles House,
 Vernon Gate,
 Derby, DE1 1UP
 Tel : 01332 - 206222
 Fax : 01332 - 206012
 www.dpds.co.uk

Appendix 2

Reproduced From 'Ordnance Survey' mapping with the permission of the Controller of Her Majesty's Stationery Office
 ©Crown Copyright DPDS Consulting Group, Old Bank House, 5 Devizes Road, Old Town, Swindon, Wiltshire, SN1 4BJ, Licence No. AL10018937

Rev.	Date.

DRAWING ISSUED BY:
 DEVELOPMENT PLANNING & DESIGN SERVICES
 DPDS ARCHITECTURE DPDS REGIONAL DPDS LAND
 © This drawing must not be reproduced in whole or in part without the express written consent of the relevant issuing DPDS Consulting Group Company.

Use of this drawing does not absolve the client from his responsibilities under Health and Safety: The Construction (Design and Management) Regulations 2007. The CDM Co-ordinator is required to contact DPDS Consulting Group prior to permitting this drawing to be used in connection with any construction works.

Note:
 All dimensions should be checked on site. This drawing is to be read in conjunction with all other drawings, specifications or schedule of works.

DPDS CONSULTING SWINDON
 Old Bank House,
 5, Devizes Road,
 Old Town, Swindon,
 Wiltshire, SN1 4BJ
 Tel : 01793 - 610222
 Fax : 01793 - 512436
 www.dpds.co.uk

DERBY
 3 Gleneagles House,
 Vernon Gate,
 Derby, DE1 1UP
 Tel : 01332 - 206222
 Fax : 01332 - 206012
 www.dpds.co.uk

Client
 Dr G Scott-Brown

Project
 20 Market Place
 Faringdon

Drawing Title
 Proposed Elevations

PLANNING BUILDING REGULATIONS
 TENDER CONTRACT

Scale 1:100@A3

Date 15.03.2016 Drawn by MA
 Issuing office Swindon Checked by MMD

Drawing No. C4962.16.264	Rev. -
-----------------------------	-----------

© Crown Copyright. 20 Market Place, Faringdon, Wiltshire, SN7 1JG. 15/03/2016 PROPOSED ELEVATIONS



West Elevation




South Elevation (Front)



East Elevation




North Elevation (Back)

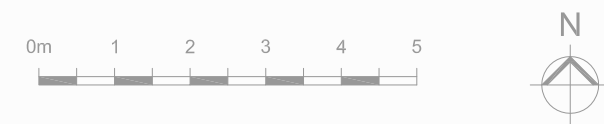




ROOF PLAN

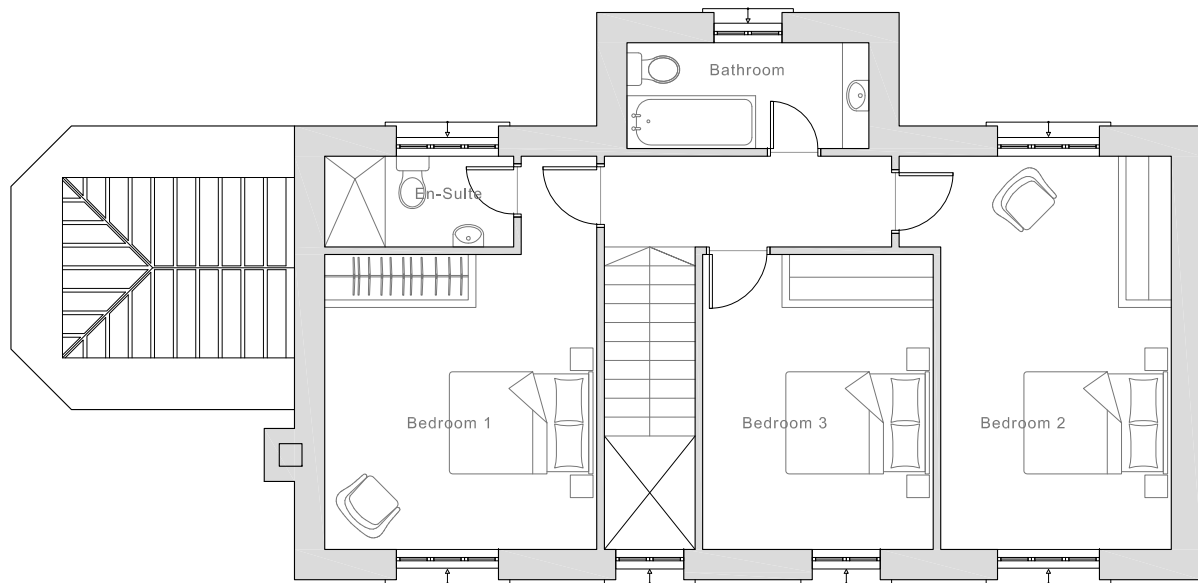

FIRST FLOOR PLAN

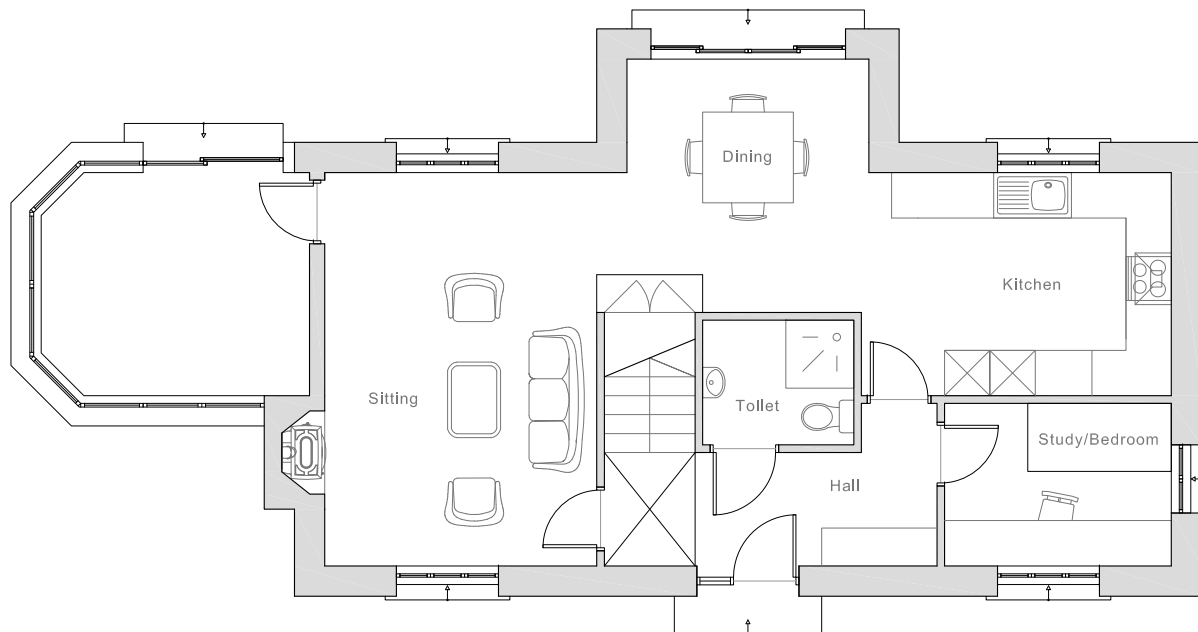

GROUND FLOOR PLAN



Reproduced From 'Ordnance Survey' mapping with the permission of the Controller of Her Majesty's Stationery Office
 © Crown Copyright DPDS Consulting Group, Old Bank House, 5 Devizes Road, Old Town, Swindon, Wiltshire, SN1 4BJ, Licence No. AL10018937

Rev.	Date.

DRAWING ISSUED BY:
 DEVELOPMENT PLANNING & DESIGN SERVICES
 DPDS ARCHITECTURE DPDS REGIONAL DPDS LAND
 © This drawing must not be reproduced in whole or in part without the express written consent of the relevant issuing DPDS Consulting Group Company.

Use of this drawing does not absolve the client from his responsibilities under Health and Safety: The Construction (Design and Management) Regulations 2007. The CDM Co-ordinator is required to contact DPDS Consulting Group prior to permitting this drawing to be used in connection with any construction works.

Note:
 All dimensions should be checked on site. This drawing is to be read in conjunction with all other drawings, specifications or schedule of works.

DPDS CONSULTING **SWINDON**
 Old Bank House,
 5, Devizes Road,
 Old Town, Swindon,
 Wiltshire, SN1 4BJ
 Tel : 01793 - 610222
 Fax : 01793 - 512436
 www.dpds.co.uk

DERBY
 3 Gleneagles House,
 Vernon Gate,
 Derby, DE1 1UP
 Tel : 01332 - 206222
 Fax : 01332 - 206012
 www.dpds.co.uk

Town Planning
 Development
 Environment
 Architecture
 Urban Design
 Landscape Design
 Project Management

Client
 Dr G Scott-Brown

Project
 20 Market Place
 Faringdon

Drawing Title
 Proposed Plans

<input checked="" type="checkbox"/> PLANNING	<input type="checkbox"/> BUILDING REGULATIONS
<input type="checkbox"/> TENDER	<input type="checkbox"/> CONTRACT
Scale 1:100@A3	
Date 15.03.2016	Drawn by MA
Issuing office Swindon	Checked by MMD
Drawing No. C4962.16.150	Rev. -

© Crown Copyright DPDS Consulting Group, Old Bank House, 5 Devizes Road, Old Town, Swindon, Wiltshire, SN1 4BJ, Licence No. AL10018937

