

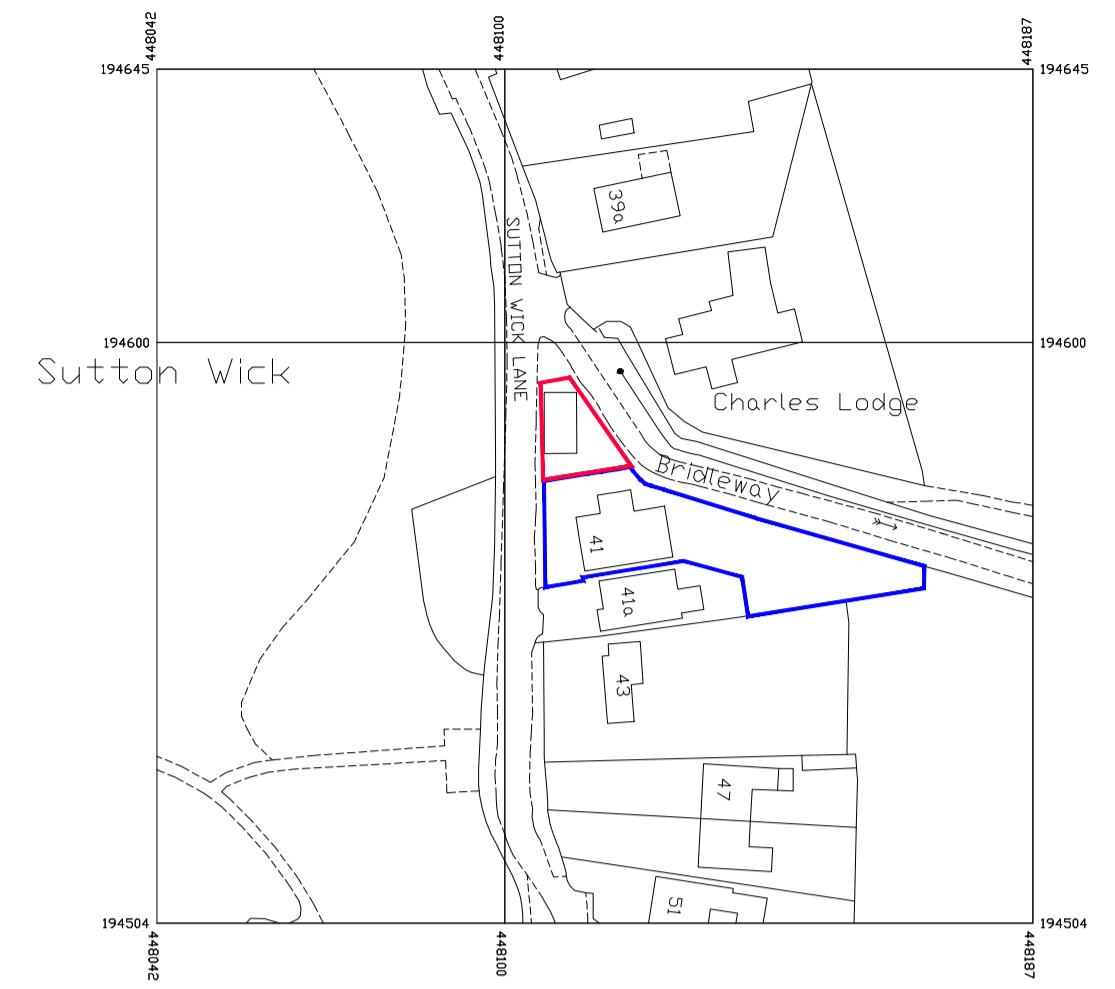
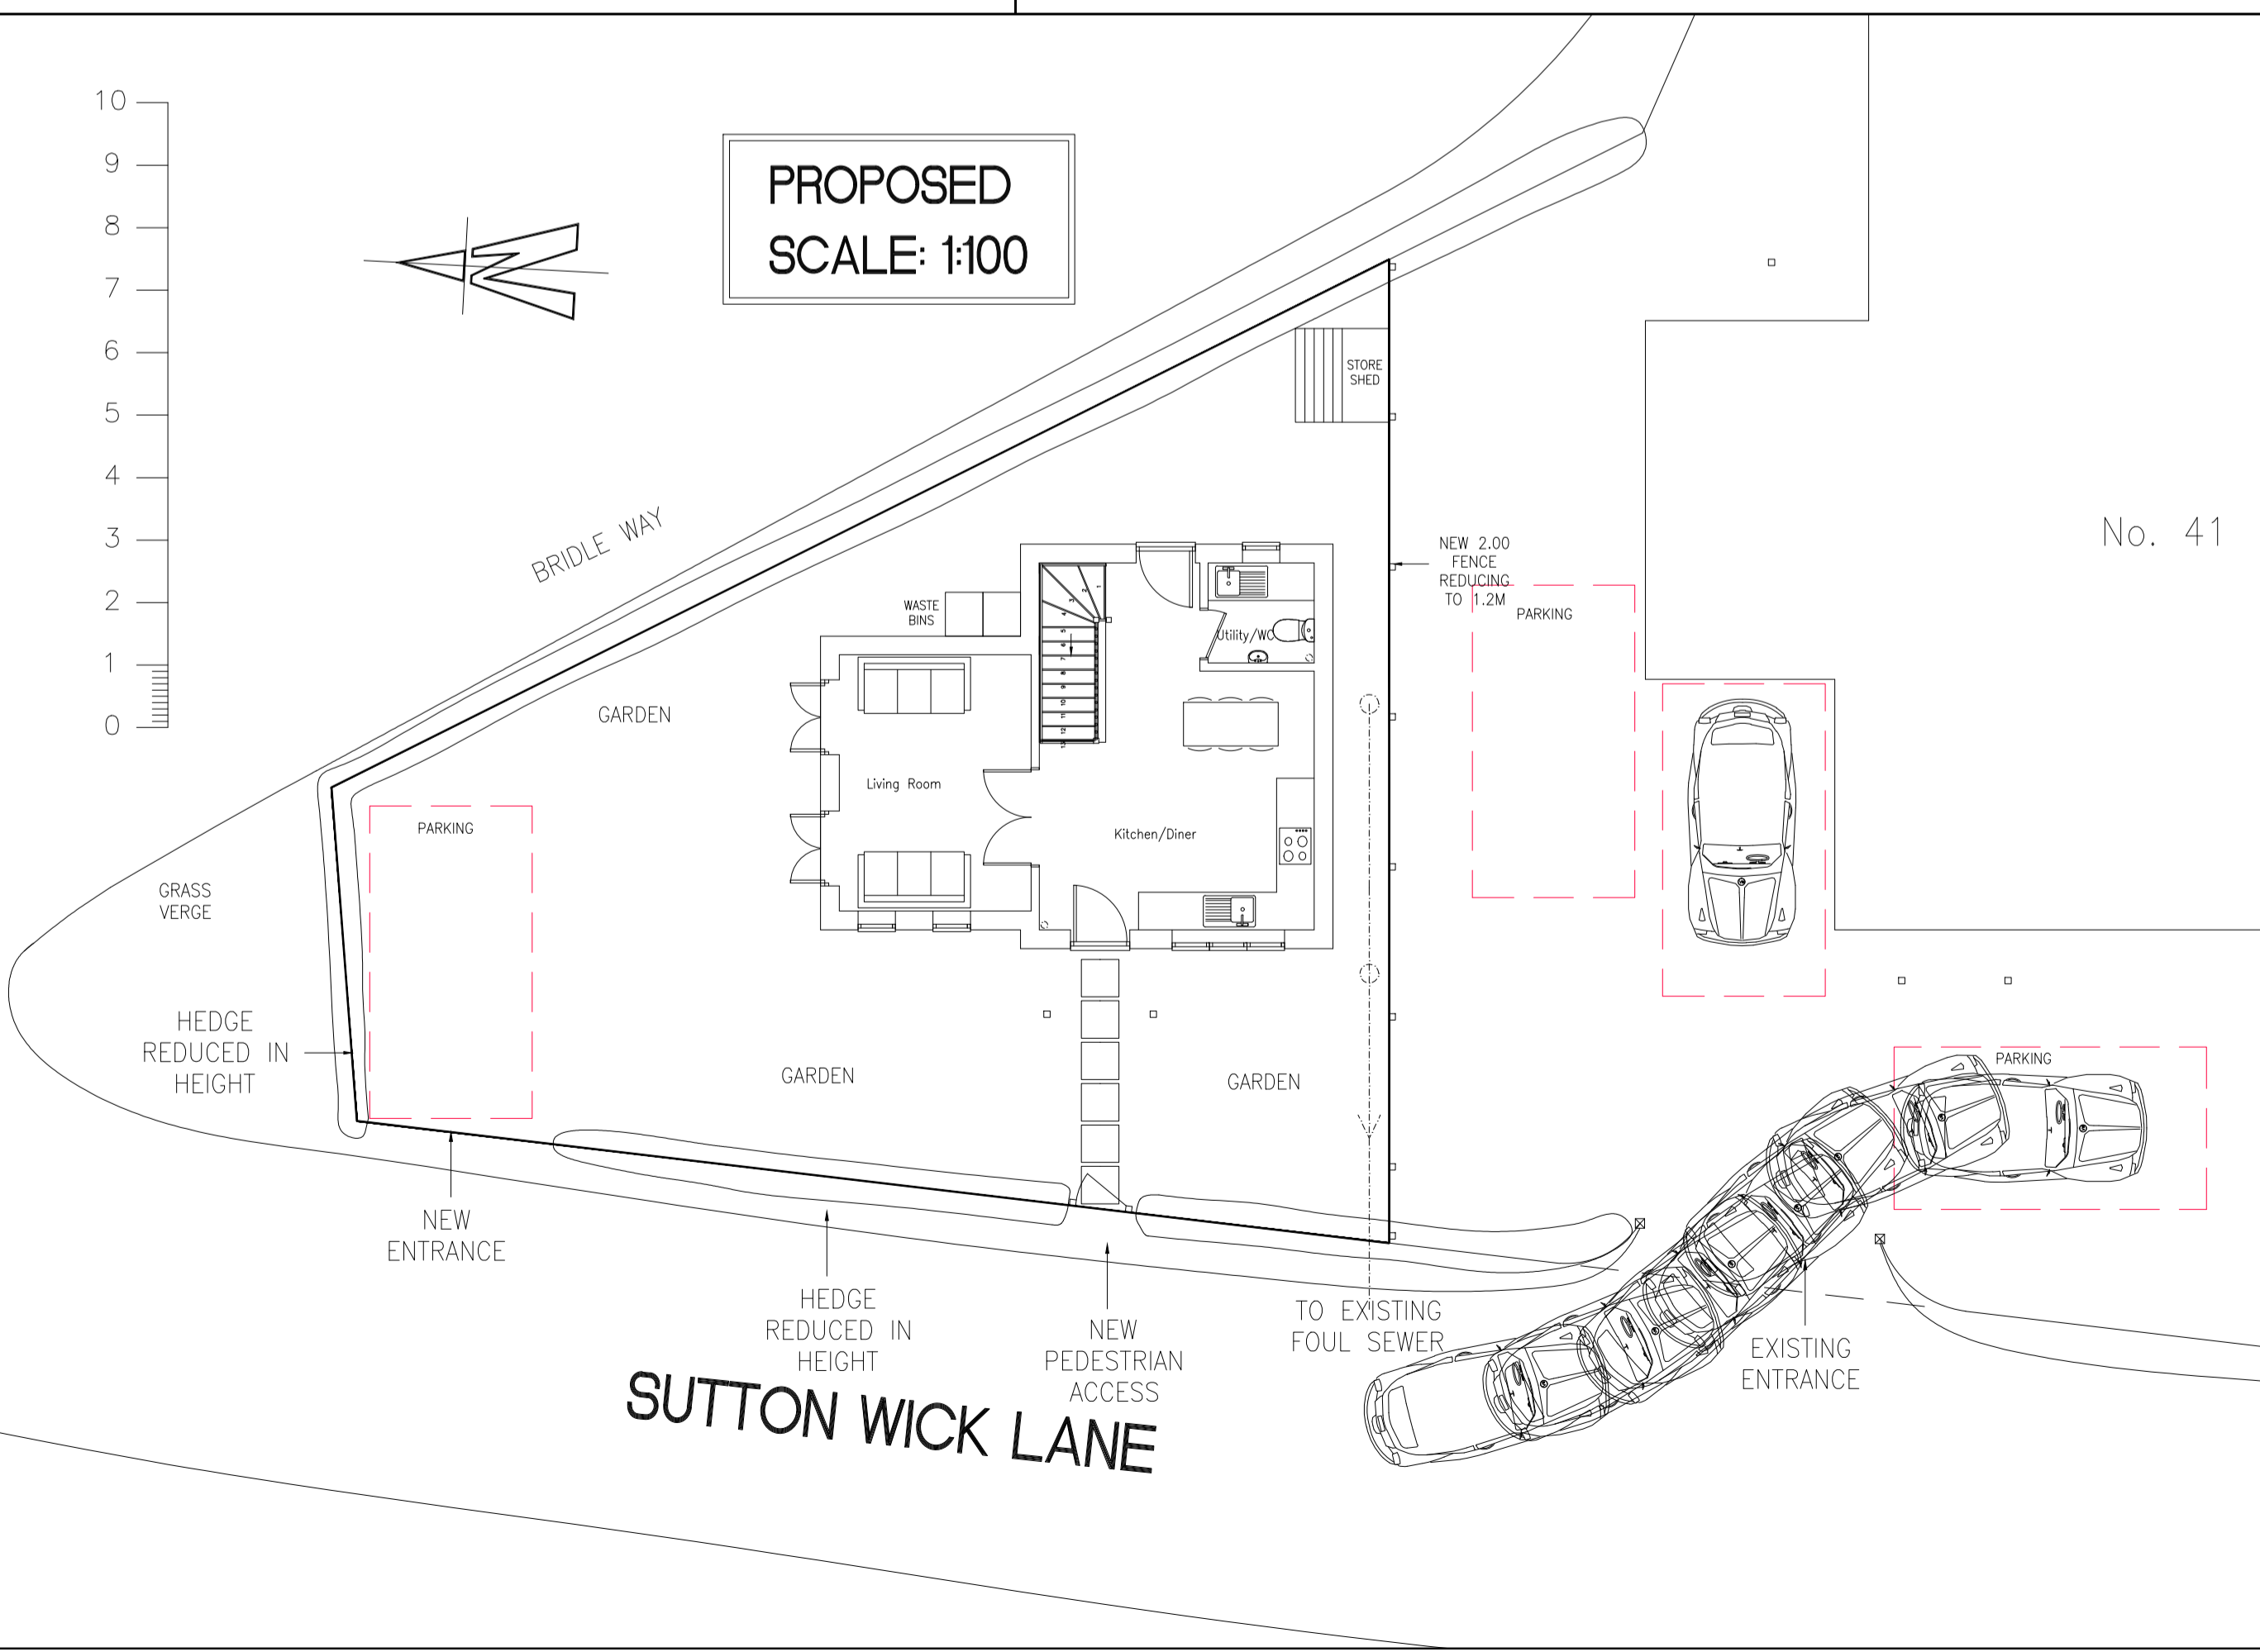
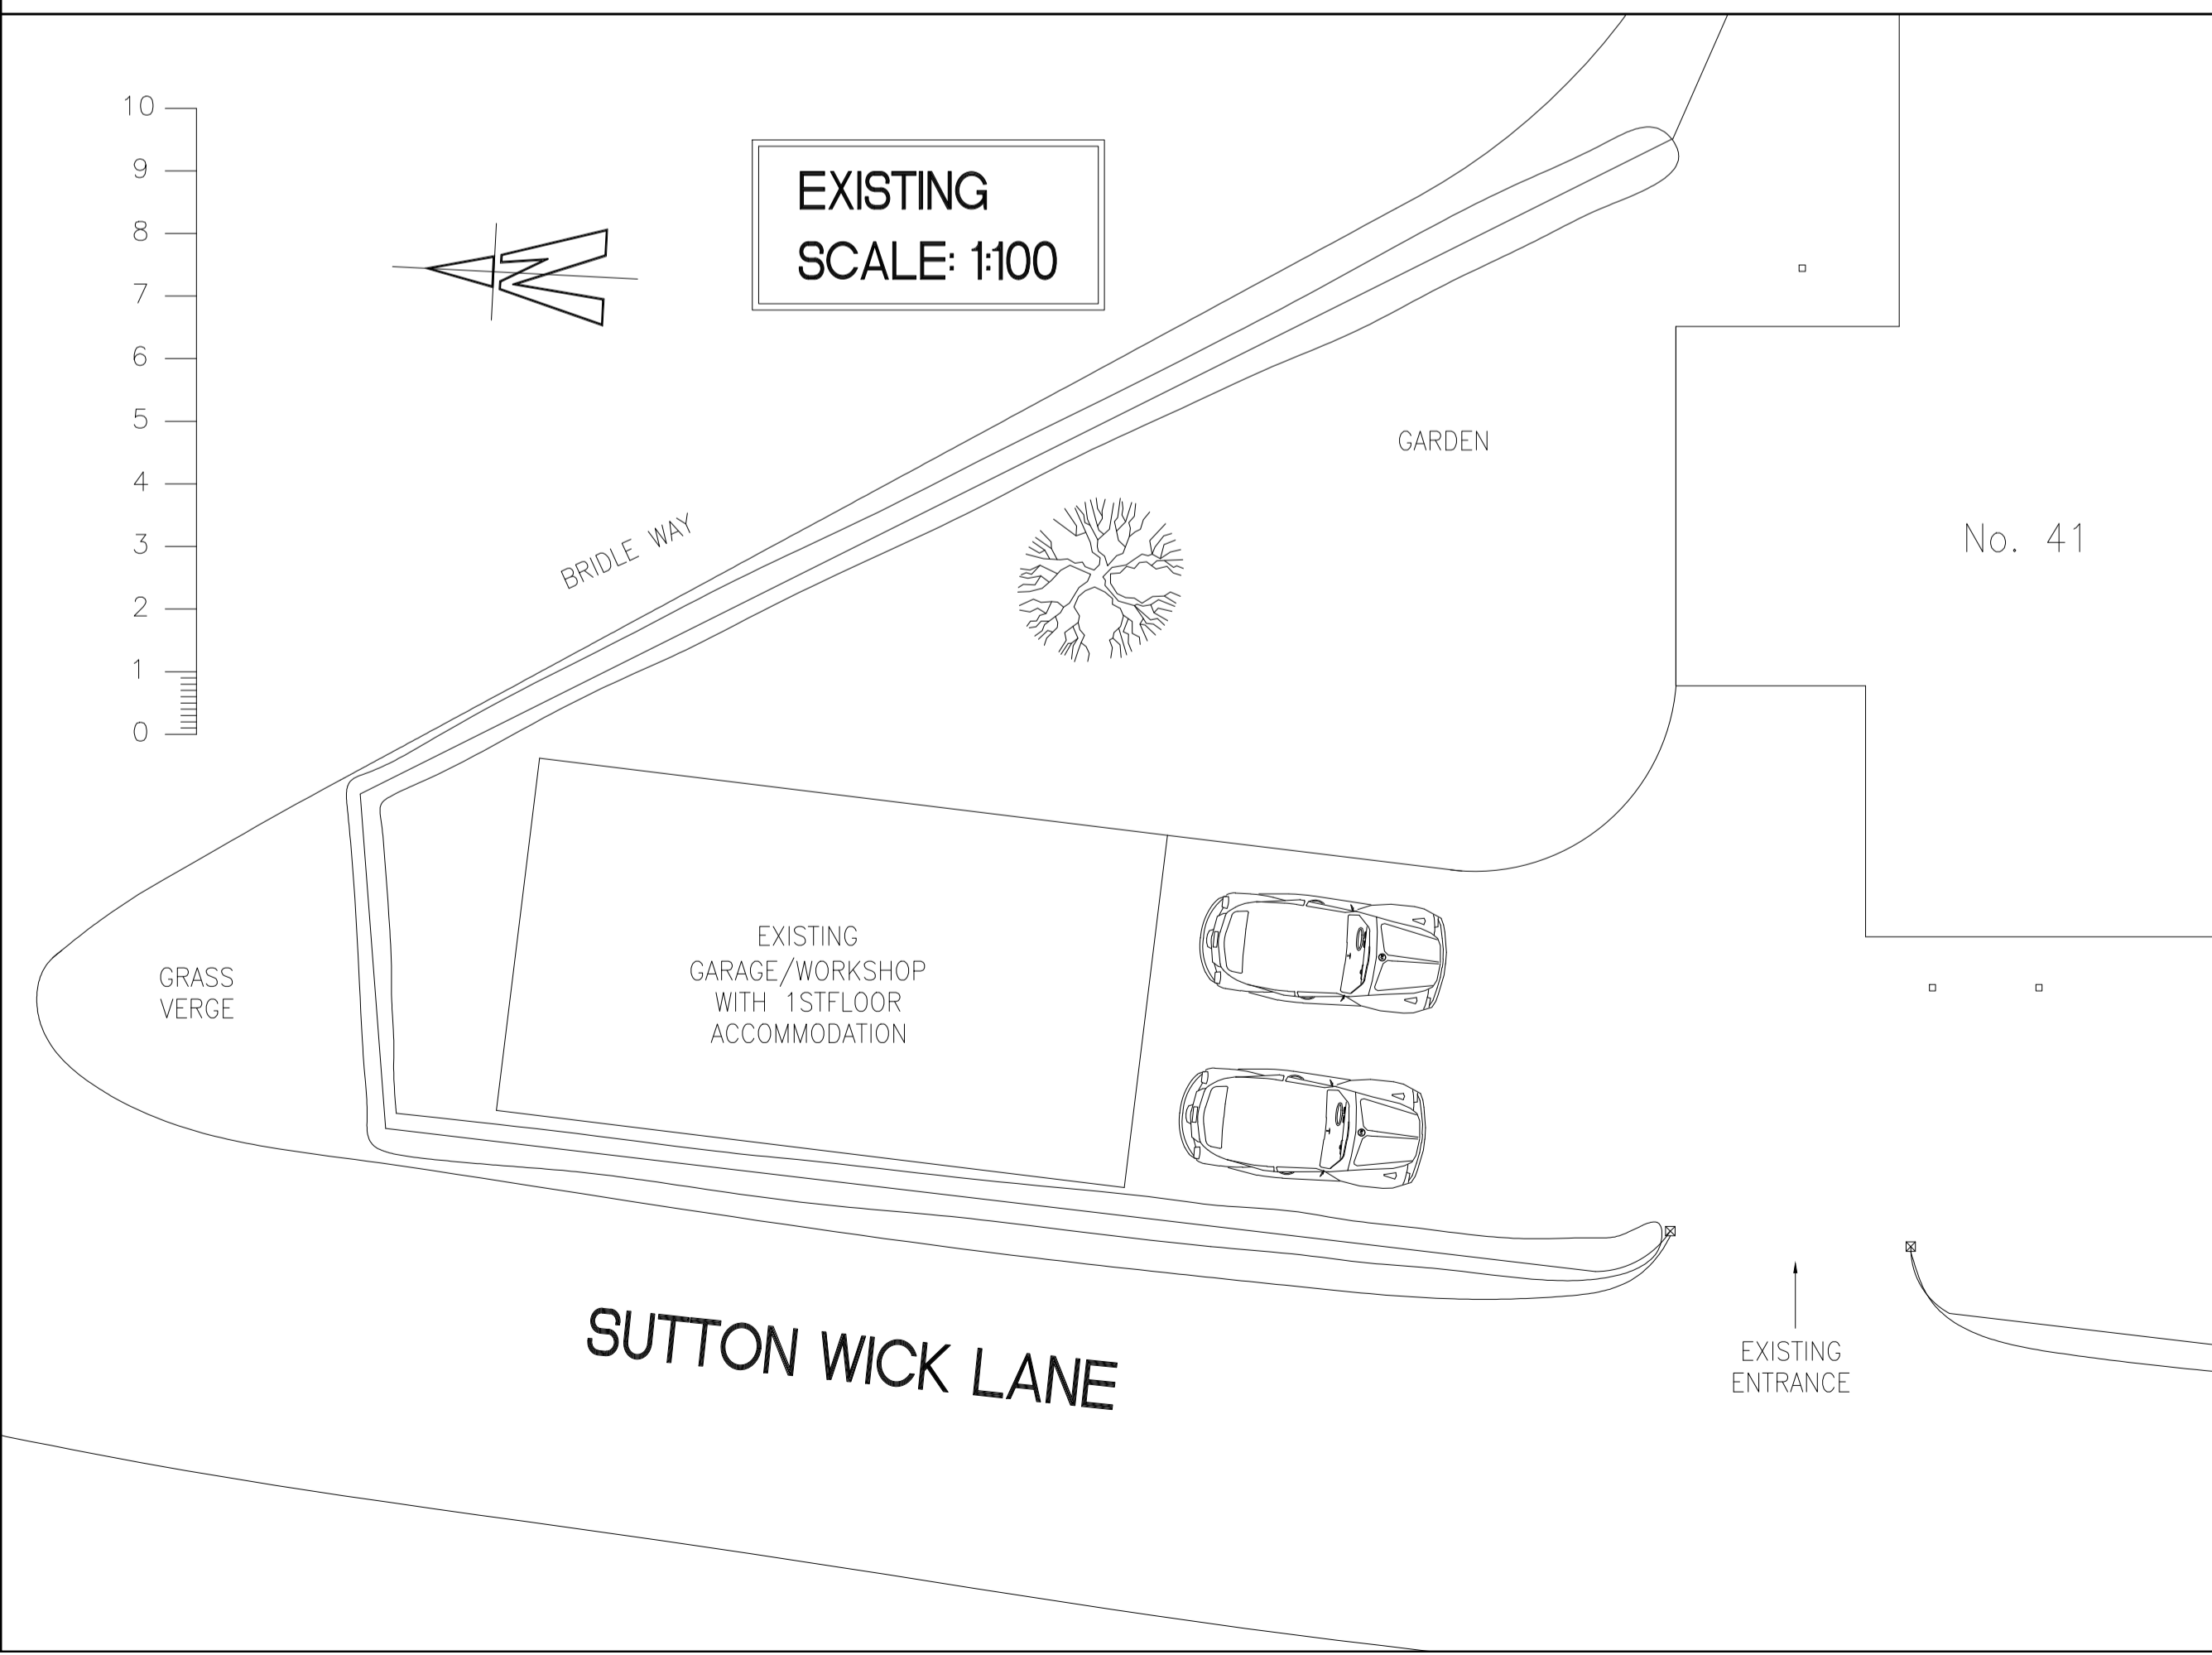
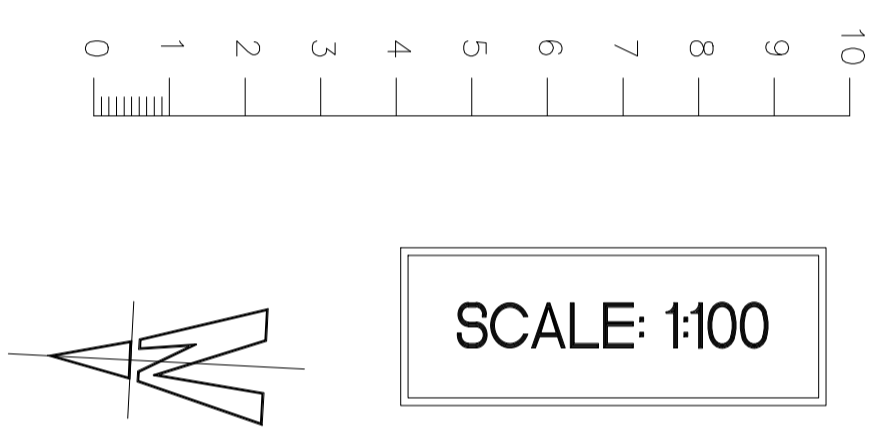
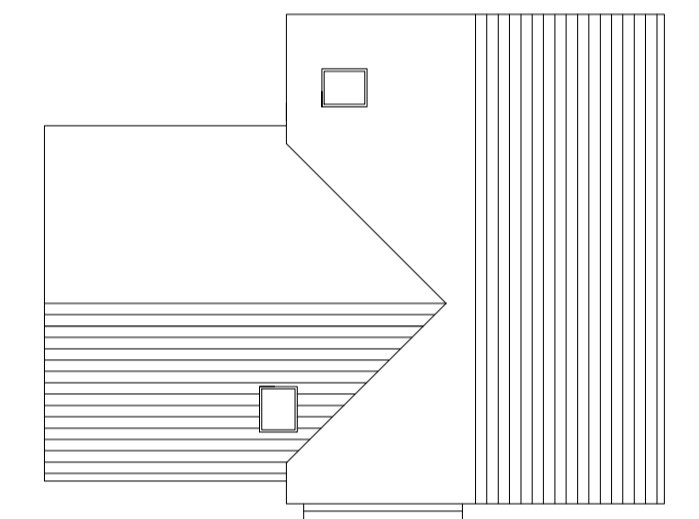


Appendix 1

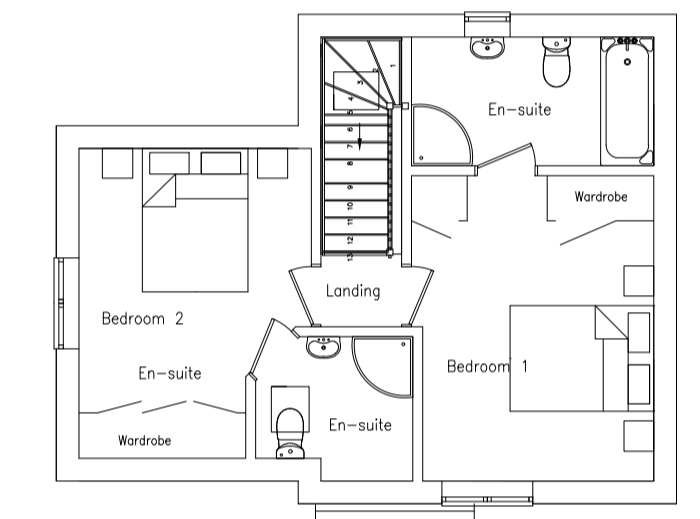

SITE LOCATION PLAN  
SCALE: 1:1250

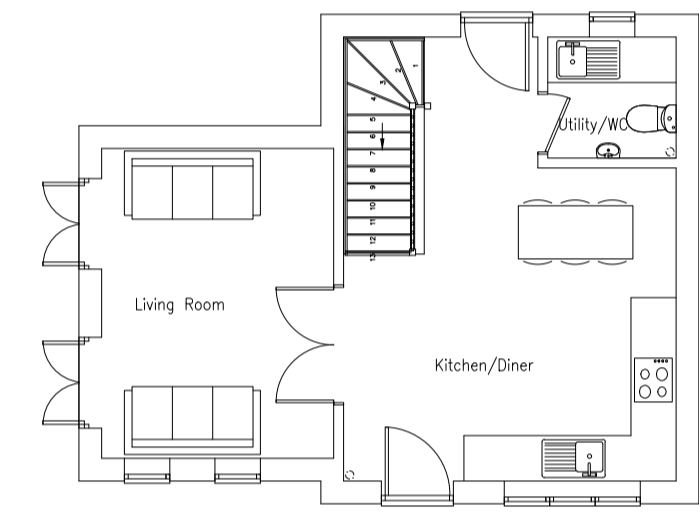

ORIGINAL PAPER SIZE A1

REV:	DESCRIPTION:	DATE:
P1	Dwelling reduced in size, parking altered	22.03.16

CLIENT:  
Mr & Mrs Mitchell  
41 Sutton Wick Lane,  
Drayton, Nr. Abingdon,  
Oxfordshire OX144HH

PROJECT:  
Demolition of existing  
garage, workshop and  
ancillary accommodation,  
replace with a 2 bedroom  
dwelling.


TITLE:  
Proposed elevations,  
floor and roof plans,  
plus block plans and  
site location plan

STATUS: PLANNING  
DRAWING No: 41/2016/01 SCALE: 1:100  
1:1250  
DRAWN BY: DJM DATE: FEB 2016

Appendix 2

EXISTING  
SCALE: 1:100


SOUTH ELEVATION

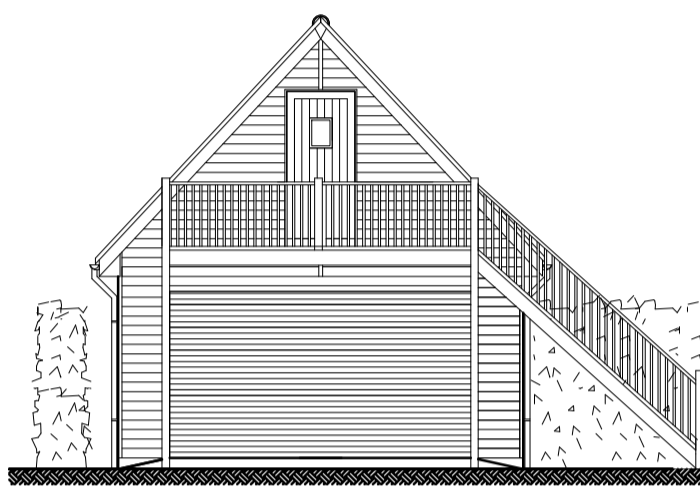



EAST ELEVATION




NORTH ELEVATION

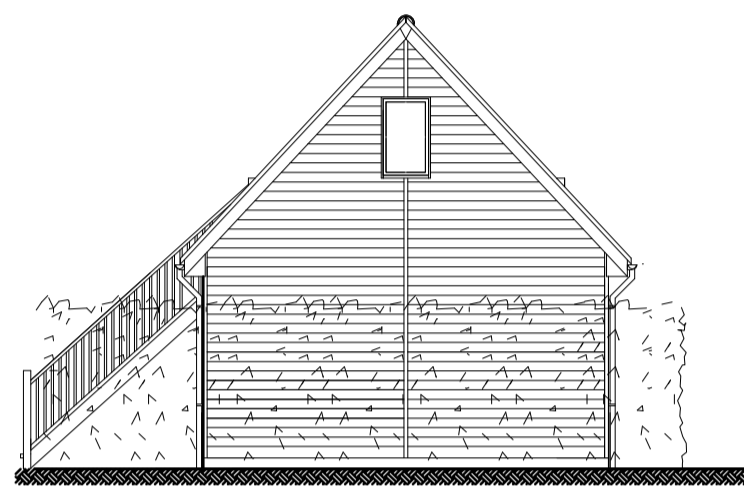


WEST ELEVATION

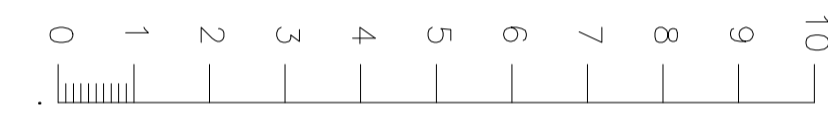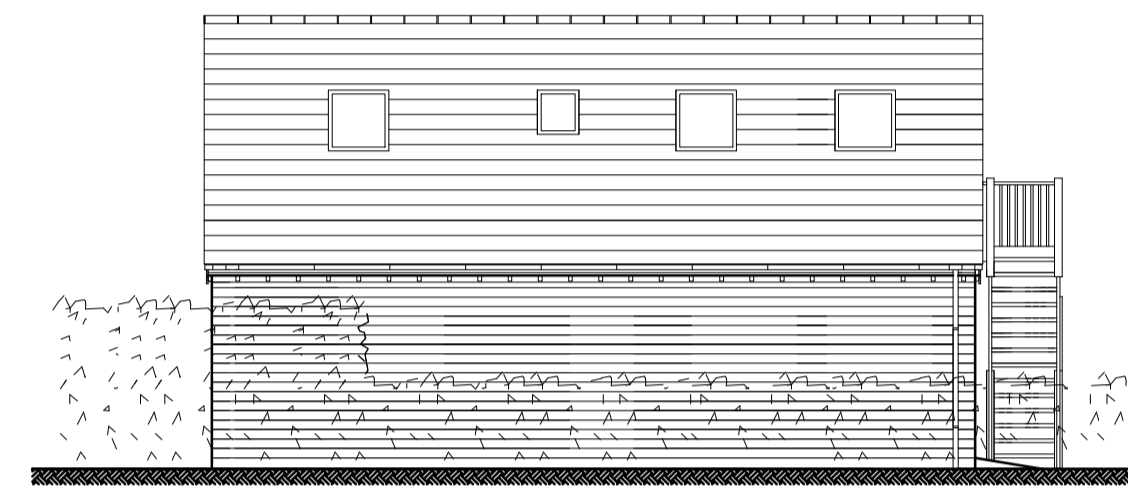


GROUND FLOOR PLAN

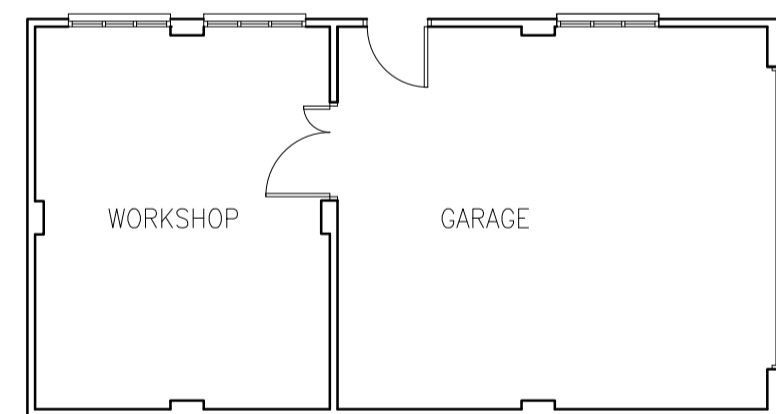


FIRST FLOOR PLAN

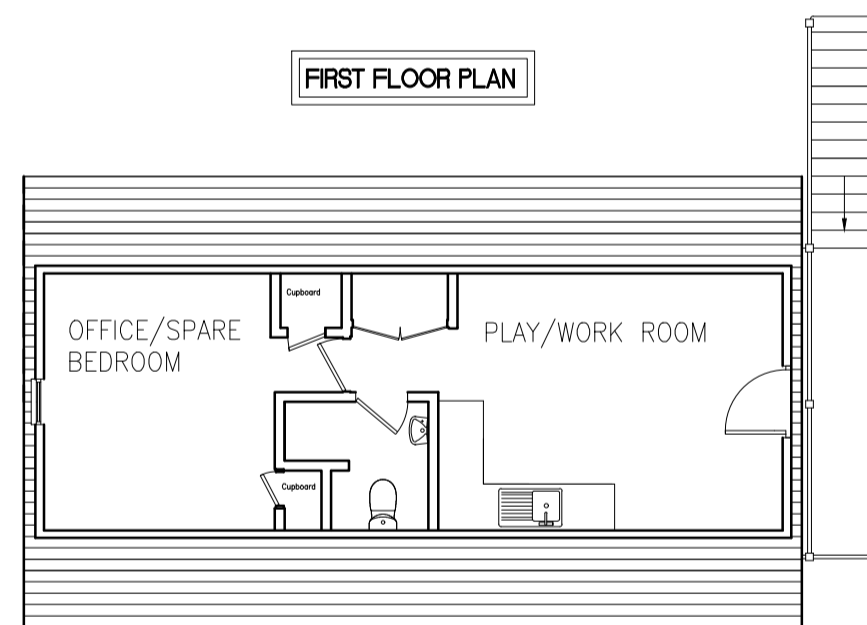

ROOF PLAN

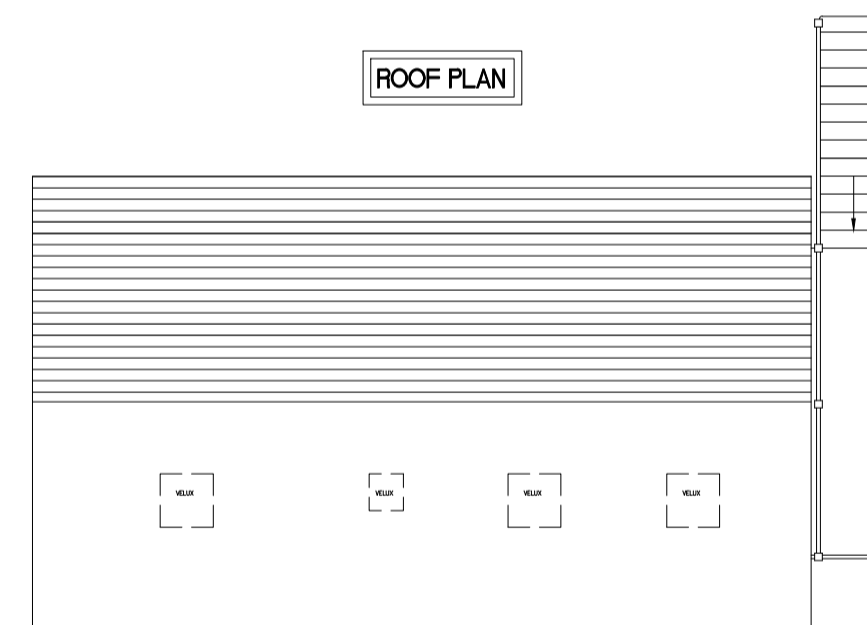

TYPICAL SECTION

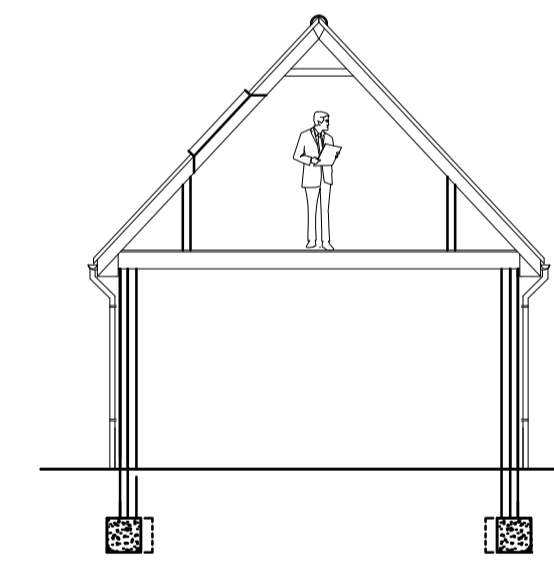

TO BE DEMOLISHED

ORIGINAL PAPER SIZE A1

REV:	DESCRIPTION:	DATE:
*	*****	****

CLIENT:  
Mr & Mrs Mitchell  
41 Sutton Wick Lane,  
Drayton, Nr. Abingdon,  
Oxfordshire OX144HH

PROJECT:  
Demolition of existing  
garage, workshop and  
ancillary accommodation,  
replacement 2 bedroom  
dwelling.

TITLE:  
Existing garage and  
workshop with ancillary  
accommodation within  
the roof space  
TO BE DEMOLISHED

STATUS: PLANNING

DRAWING No: 41/2016/02 SCALE: 1:100

DRAWN BY: DJM DATE: FEB 2016