


Ordnance Survey

© Crown Copyright. All rights reserved. Licence number 100020449. Plotted Scale - 1:1250

*CH/07/15*

VALE OF WHITE HORSE  
DISTRICT COUNCIL  
REC'D 15 SEP 2006  
CORPORATE POSTAL  
SERVICES - 3

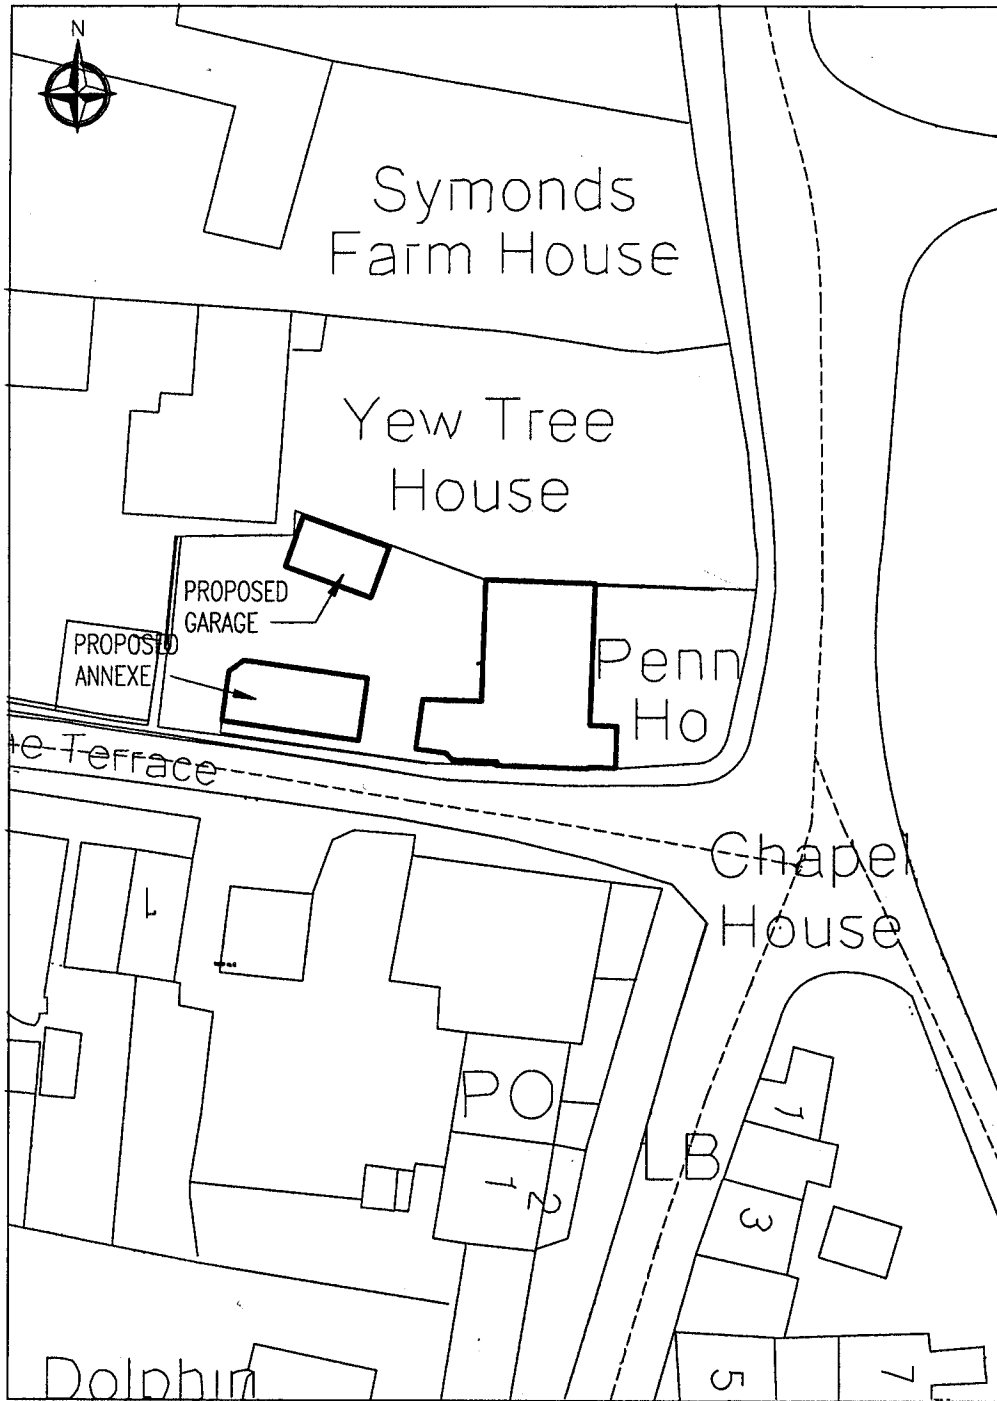

Rev.	Date	Description
A	20.06.06	HOUSE PLAN AMENDED.
B	29.08.06	GARAGE PLAN AMENDED.

**Project Title**  
 Mr Gareth Chalmers  
 Penn House  
 High Street, Childrey

**Date**  
 OCT '05

**Drawing No.**  
 715-03

**Drawn**  
 L. COX

**Project No.**  
 715

**Checked**  
 ED CLARE

**Revision**  
 B

**File-reference**  
 715-03

**Paper size/Scale**  
 A4 1:500

**VALE OF WHITE HORSE  
 DISTRICT COUNCIL**  
 REC'D 15 SEP 2006  
 CORPORATE POSTAL  
 SERVICES - 3

**Drawing Title**  
 SITE LAYOUT

**Challow Design**

Unit 11A  
 Home Farm  
 Ardington  
 OXON  
 OX12 8PN  
 Tel: 01235 821176 Fax: 01235 834027


This drawing is copyright and may not be altered, reproduced or used other than for the Contract Works for which it is issued without the written permission of Challow Design.

**Warning**


Do not scale this drawing. Verify all dimensions and structural details on site. If in doubt, ask before acting.

This drawing is protected by the Copyright, Designs and Patents Act 1988 (Section 47). You may only download and/or print a copy for consultation purposes, to compare a current application with previous schemes, and to check whether a development is being carried out or has been completed in accordance with the approved drawings. If you require a copy of the drawings or other material for any other purpose you will need to obtain the prior permission of the copyright owner.


1:50 = 3 m  
 1:100 = 6 m  
 1:200 = 12 m  
 1:500 = 30 m  
 1:1250 = 75 m  
 1:2500 = 150 m

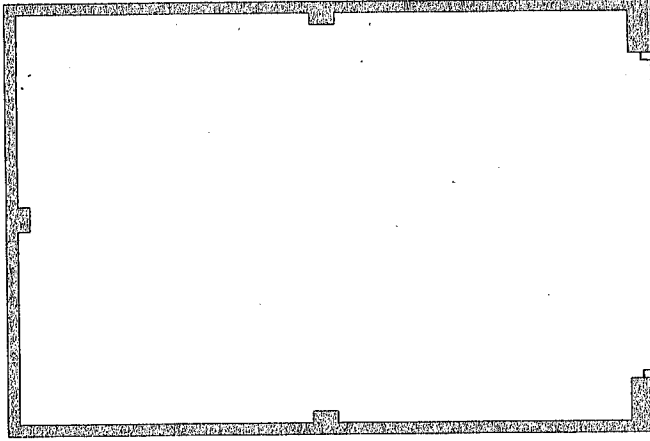


FLOOR PLAN

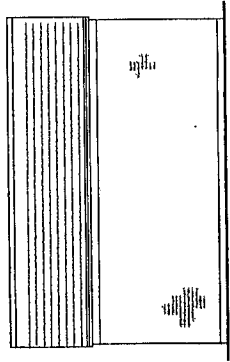


SOUTH WEST ELEVATION

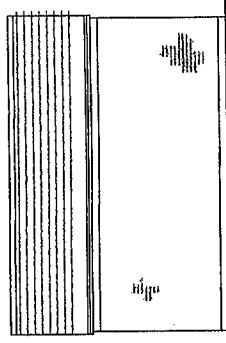

NORTH EAST ELEVATION

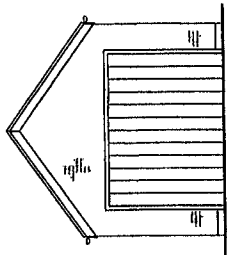

SOUTH EAST ELEVATION

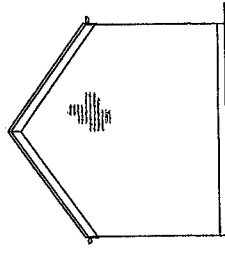

NORTH WEST ELEVATION

**VALLEY OF WHITE HORSE  
 DISTRICT COUNCIL**  
 REC'D 15 SEP 2006  
**CORPORATE POSTAL  
 SERVICES - 3**

REV	DATE	DESCRIPTION	INITIAL

**Challow Design**  
 Unit 11A  
 Home Farm  
 Ardington  
 OX10N  
 OX12 8PN  
 Tel: 01235 821176 Fax: 01235 824077

**CLIENT**  
 Mr. Gareth Chalmers  
**PROPOSER**  
 PROPOSED RE-DEVELOPMENT AT  
 PENN HOUSE, HIGH ST  
 CHILDREY OX12 9JA  
**GARAGE  
 PLANS & ELEVATIONS**

FILE REFERENCE	715-07-SG	PAPER	A3
DATE	AUG '06	CHECKED BY	ED CLARE
		DRAWN BY	L. COX


DRAWING NO. **715-07-SG**  
 REVISION

*06/01/06/15/06*  
*chd/715/S*


This drawing is copyright and may not be altered, reproduced or used other than for the Contract Works for which it is issued without the written permission of Challow Design.

**Warning**


Do not scale this drawing. Verify all dimensions and structural details on site. If in doubt, ask before acting.

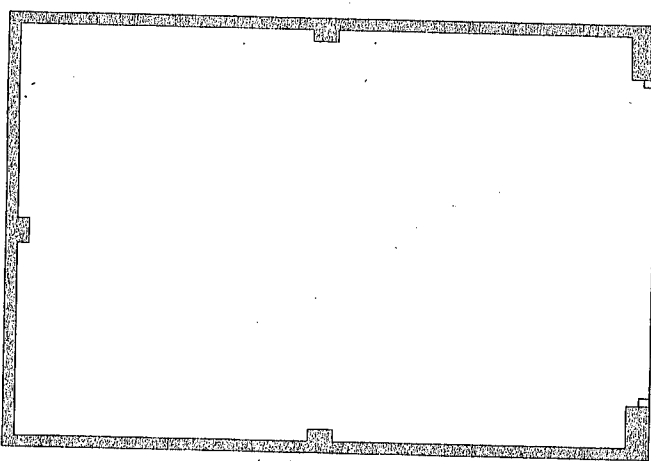


FLOOR PLAN

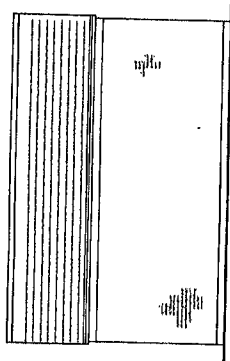


SOUTH WEST ELEVATION

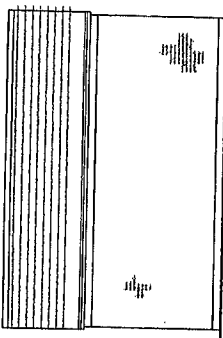

NORTH EAST ELEVATION

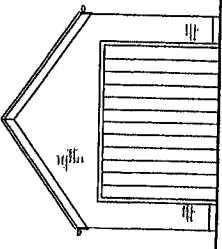

SOUTH EAST ELEVATION

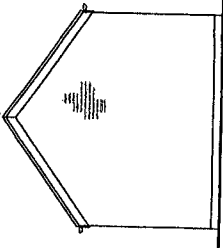

NORTH WEST ELEVATION

VALE OF WHITE HORSE DISTRICT COUNCIL  
 REC'D 15 SEP 2006  
 CORPORATE POSTAL SERVICES - 3

REV.	DATE	DESCRIPTION	INITIALS


  

<b>Challow Design</b>	
Unit 11A Home Farm Ardington OXON OX12 8PN Tel: 01235 821176 Fax: 01235 834027	
CLIENT Mr Gareth Chalmers	
SITE/PROJECT PROPOSED RE-DEVELOPMENT AT PENN HOUSE, HIGH ST CHILDREY OX12 9UA	
<b>GARAGE PLANS &amp; ELEVATIONS</b>	
FILE REFERENCE 715-07-SG	
DATE AUG 06	DRAWN BY L. COX
CHECKED BY ED CLARE	PAPER SIZE/SCALE A3 1:100 1:50
DRAWING NO. <b>715-07-SG</b>	REVISION 


*CHAD 13/15*

This drawing is copyright and may not be altered, reproduced or used other than for the Contract Works for which it is issued without the written permission of Challow Design.


Warnings:  
Do not scale this drawing. Verify all dimensions and structural details on site. If in doubt, ask before erecting.

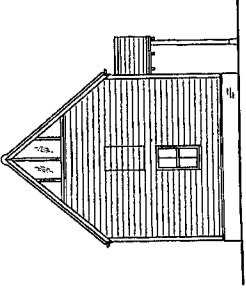


EAST ELEVATION

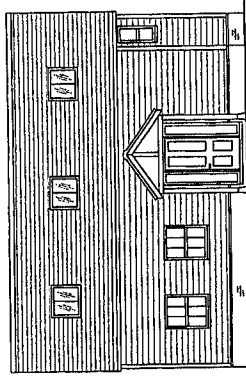

NORTH ELEVATION

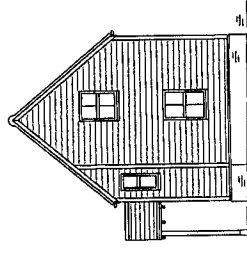


WEST ELEVATION

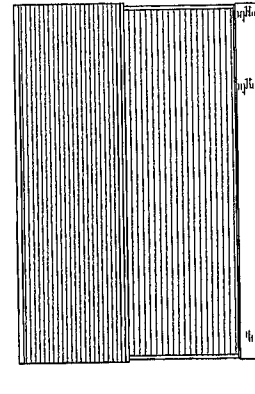


SOUTH ELEVATION

This drawing is protected by the Copyright, Designs and Patents Act 1988. It is the property of Challow Design and is not to be copied, reproduced or used for any other purpose without the written permission of Challow Design. If you require a copy of the drawings or other material for any other purpose you will need to obtain the prior permission of the copyright owner.

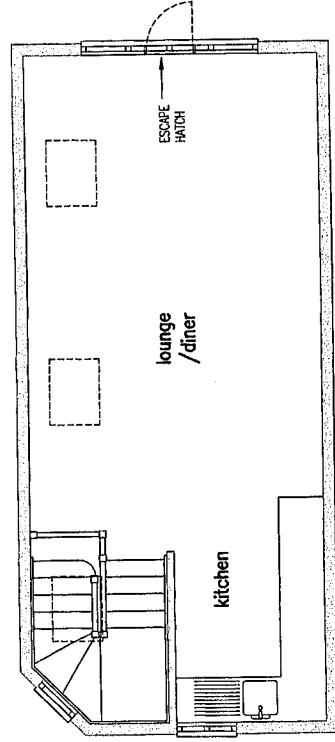

FIRST FLOOR PLAN

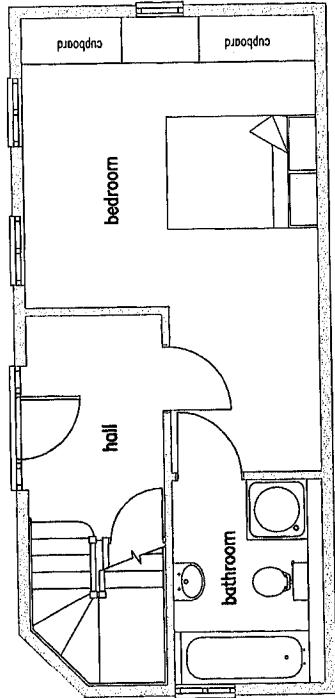


GROUND FLOOR PLAN

REV	DATE	DESCRIPTION	INITIAL
<p><b>Challow Design</b></p> <p>Unit 11A Home Farm Ardington OX12 8PN Tel: 01295 821176 Fax: 01295 824027</p>			
<p>CLIENT <b>Mr Gareth Chalmers</b></p>			
<p>STRUCTURE PROPOSED RE-DEVELOPMENT AT PENN HOUSE, HIGH ST CHILDREY OX12 9UA</p>			
<p><b>BARN PLANS &amp; ELEVATIONS AS PROPOSED</b></p>			
<p>FILE REFERENCE 715-06-SG</p>			
DATE AUG 16	DRAWN BY L. COOK	ENGINED BY ED. CLARE	SCALE 1:50 1:100
DRAWING NO. <b>715-06-SG</b>			REVISION


1500 = 3 m  
1:100 = 6 m  
1:200 = 12 m  
1:300 = 30 m  
1:400 = 40 m  
1:500 = 50 m  
1:600 = 60 m

*Challow Design*


VALE OF WHITE HORSE DISTRICT COUNCIL  
REC'D 15 SEP 2006  
CORPORATE POSTAL SERVICES - 3  
C482113/S

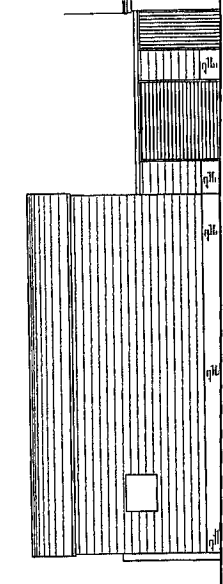


SOUTH ELEVATION

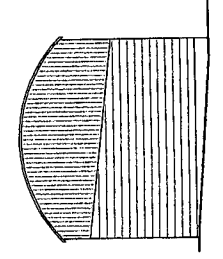


WEST ELEVATION

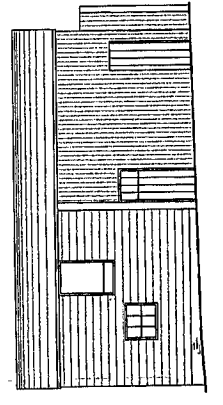

NORTH ELEVATION

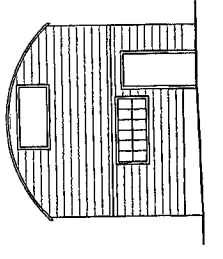

EAST ELEVATION

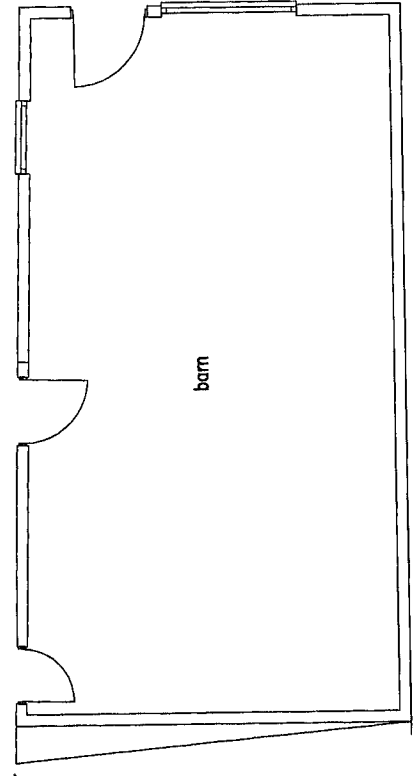

barn

VANITY WHITE HORSE DISTRICT COUNCIL  
REC'D 15 SEP 2006  
CORPORATE POSTAL SERVICES - 3

REV	DATE	DESCRIPTION	INITIAL

**Challow Design**  
 Unit 11A  
 The Farm  
 Ardara  
 Oxon  
 OX12 8FN  
 Tel: 01235 821176 Fax: 01235 834027

*cards*

CLIENT  
 Mr. Gareth Chalmers

SITE/PROJECT  
 PROPOSED REDEVELOPMENT AT  
 PENN HOUSE, HIGH ST.  
 CHILDREY OX12 9UA

**BARN PLAN & ELEVATIONS  
 AS EXISTING**


FILE REFERENCE 715-02

DATE	CHECKED BY	SCALE
SEPT 05	ED CLARE	1:100 1:50

DRAWING NO.  
**715-02**


REVISION

Copyright  
 This drawing is copyright and may not be altered, reproduced or used other than for the Contract  
 without the written consent of the Architect. No part of this drawing may be reproduced or  
 transmitted in any form or by any means, electronic, mechanical, photocopying, recording,  
 or by any information storage and retrieval system, without the prior written permission of the  
 Architect. Do not scale this drawing. Verify all dimensions and details on site. If in doubt, ask  
 before starting.

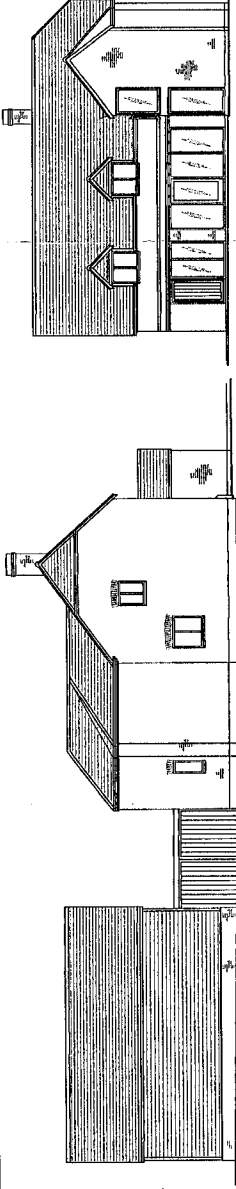


SOUTH ELEVATION


WEST ELEVATION

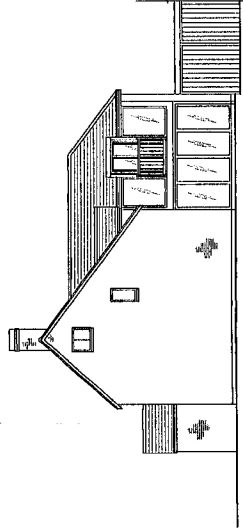

NORTH ELEVATION

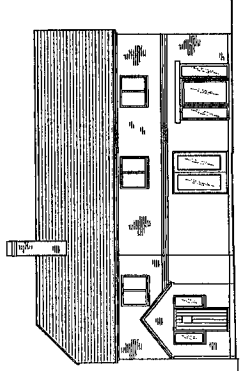

EAST ELEVATION

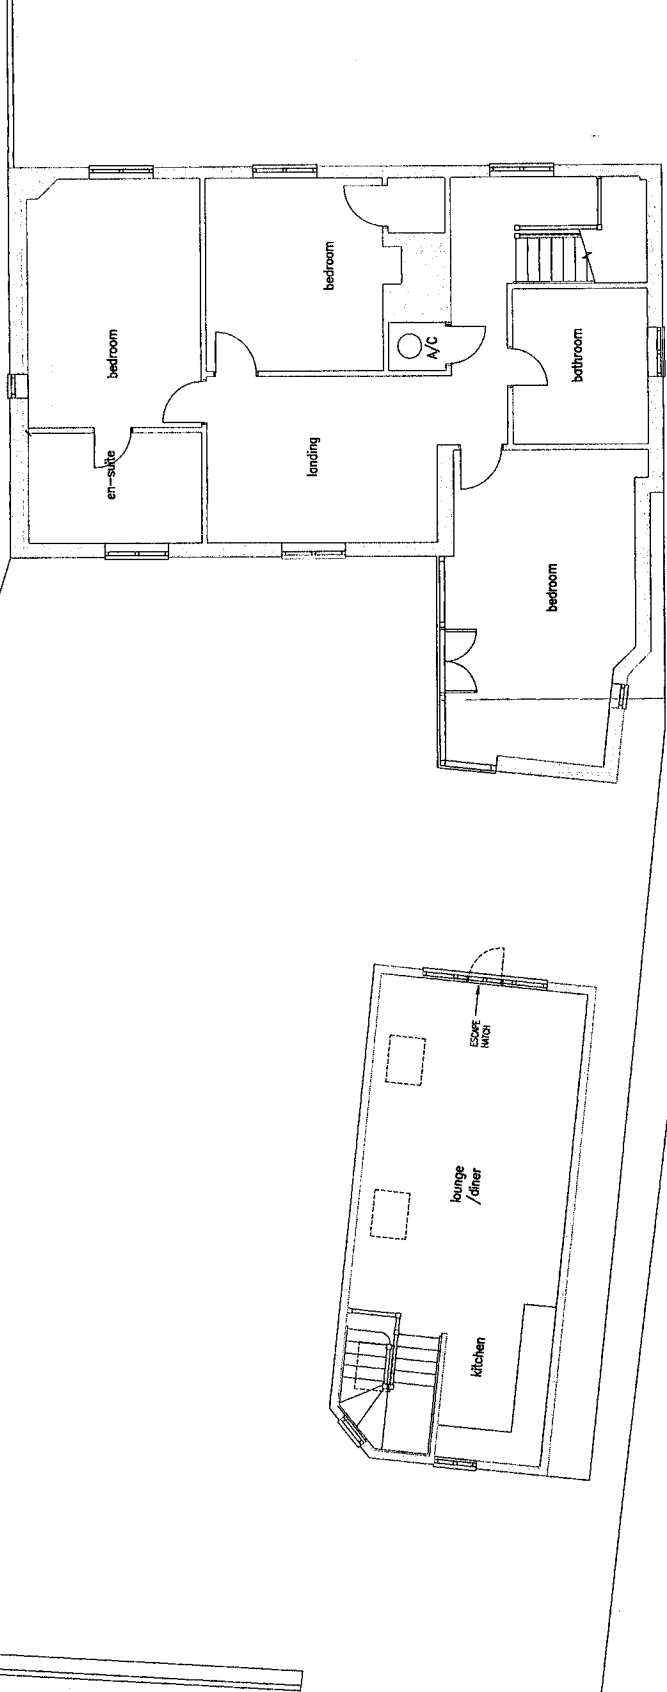

FIRST FLOOR PLAN

VALE OF WHITE HORSE  
 DISTRICT COUNCIL  
 REF: 15/157/206  
 CORPORATE POSTAL  
 SERVICES: 3

REV	DATE	DESCRIPTION	INITIAL

**Challow Design**

Unit 11A  
 11th  
 Ardington  
 OX10 0XN  
 OX12 8PN  
 Tel: 01235 821176 Fax: 01235 834027

*Challow's*

CLIENT  
 Mr Gareth Chalmers

PROJECT  
 PROPOSED RE-DEVELOPMENT AT  
 PENN HOUSE, HIGH ST  
 CHILDRY OX12 9UA




**FIRST FLOOR PLAN &  
 ELEVATIONS - AS PROPOSED**

DATE PREPARED 7/15/06  
 DRAWN BY L. COX  
 CHECKED BY ED CLARE  
 SCALE 1:50, 1:100

DRAWING NO.  
**715-05-SG**  
 REVISION





Copyright © 2004 by Chalhow Design. All rights reserved. No part of this document may be reproduced or transmitted in any form or by any means, electronic or mechanical, including photocopying, recording, or by any information storage and retrieval system, without the prior written permission of Chalhow Design.

Warning: Do not make any changes, modify, or alter any dimensions or structural details on this plan without the written consent of Chalhow Design.

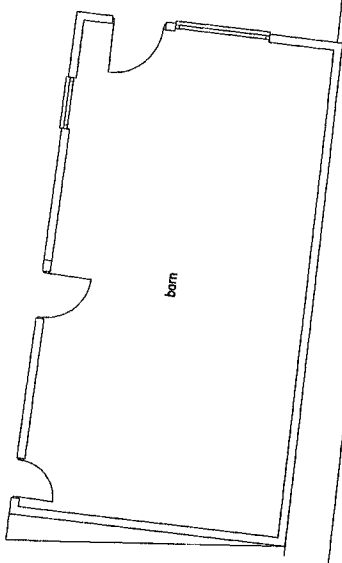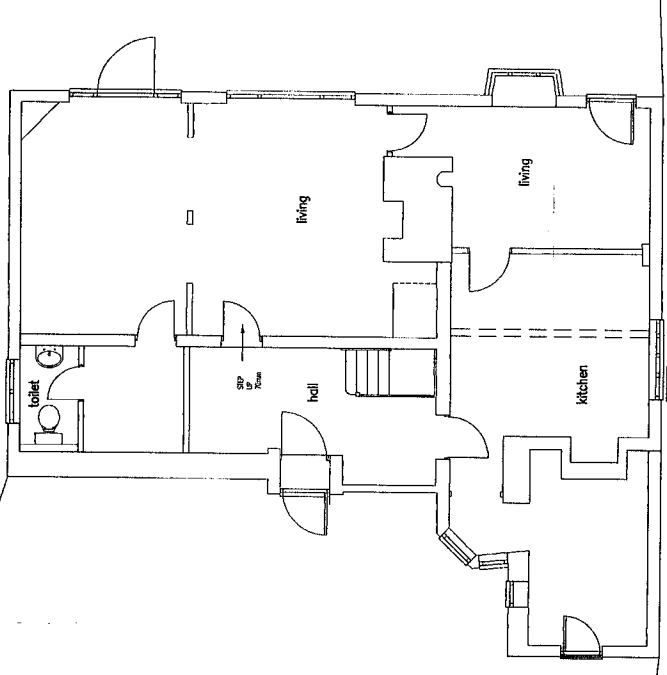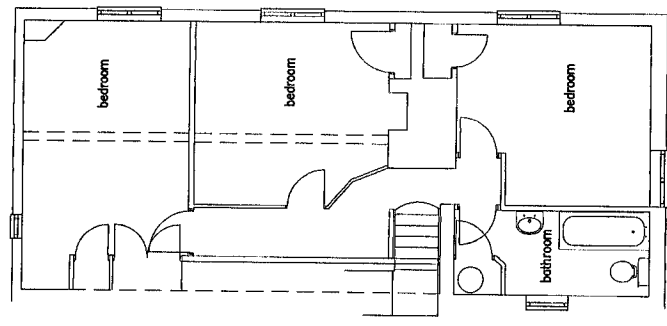

FIRST FLOOR PLAN

GROUND FLOOR PLAN

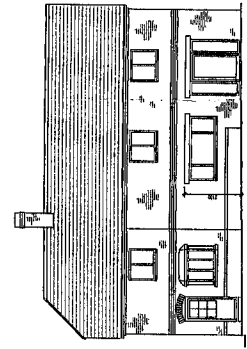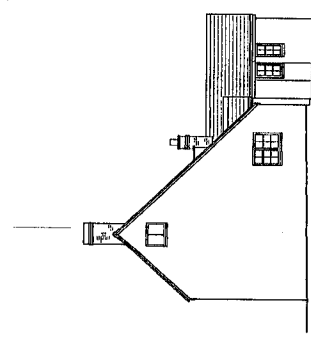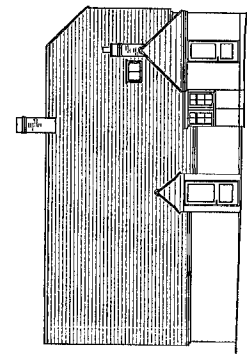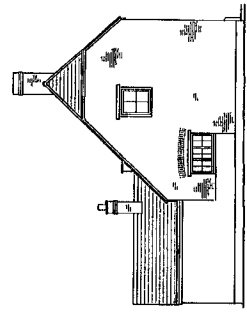

VALLEY OF WHITE HORSE  
DISTRICT COUNCIL  
REFD 15 SEP 08  
COMMUNITY DEVELOPMENT  
SERVICES 3

REV	DATE	DESCRIPTION	INITIAL

**Challow Design**  
Unit 11A  
Home Farm  
Ardington  
OX10N  
OX12 8PN  
Tel: 01235 821176 Fax: 01235 824027

*challows*

CLIENT  
Mr Gareth Chalmers

SITE/PROJECT  
PROPOSED REDEVELOPMENT AT  
PENN HOUSE, HIGH ST  
CHILDREY OX12 9UA

**HOUSE PLAN & ELEVATIONS  
AS EXISTING**

FILE REFERENCE 715-01

DATE	SEPT 05	SCALE	1/100 1/50
DRAWN BY	L. COX	DESIGNED BY	ED CLARE
DRAWING NO.	715-01	REVISION	



