



NOTE:  
ALL DIMENSIONS MUST BE CHECKED ON SITE AND NOT SCALED FROM THIS  
DRAWING.  
FOR USE IN PRECISE NAMED LOCATION ONLY. COPYRIGHT RESERVED.



revision date description  
status

### LOCATION

project title  
PROPOSED RESIDENTIAL DEVELOPMENT  
AT : WESTBROOK FARM, BLEW  
drawing title  
SITE LOCATION PLAN  
client name  
SEVILLE DEVELOPMENTS LTD  
first issued  
13/01/16  
drawn  
CT  
scale  
1:100  
job/drawing no/revision  
15110 - L001 -

The Studio, 70 Church Road, Wheatley, Oxford  
01865 873936 | info@andersonr.com | www.ara.co.uk

# Anderson

Architects

LOCATION PLAN  
1 : 1000



Westbrook Farm

Existing Westbrook Farm Buildings

# Appendix 2

NO.	DATE	DESCRIPTION
E	20/05/18	AMENDMENTS AS PER PLANNING OFFICIAL COMMENTS
D	16/05/18	SITE LAYOUT AMENDMENTS
C	29/04/18	AMENDMENTS TO ROOFS
B	20/04/18	AMENDMENTS TO COMMENTS
A	08/04/18	ADDITIONAL DIMENSIONS
	REVISION DATE	DESCRIPTION

## PLANNING

LAND ADJACENT TO WESTBROOK FARM, BEWLEBY

PROPOSED SITE LAYOUT


SEVILLE DEVELOPMENTS

08/12/15


15110 - PP00

The Studio, 70 Church Road, Weymouth  
01508 613956 | info@anderso.com

NOTE: DIMENSIONS ARE GIVEN UNLESS OTHERWISE SPECIFIED.  
 DIMENSIONS ARE GIVEN IN METERS UNLESS OTHERWISE SPECIFIED.  
 DIMENSIONS ARE GIVEN IN METERS UNLESS OTHERWISE SPECIFIED.

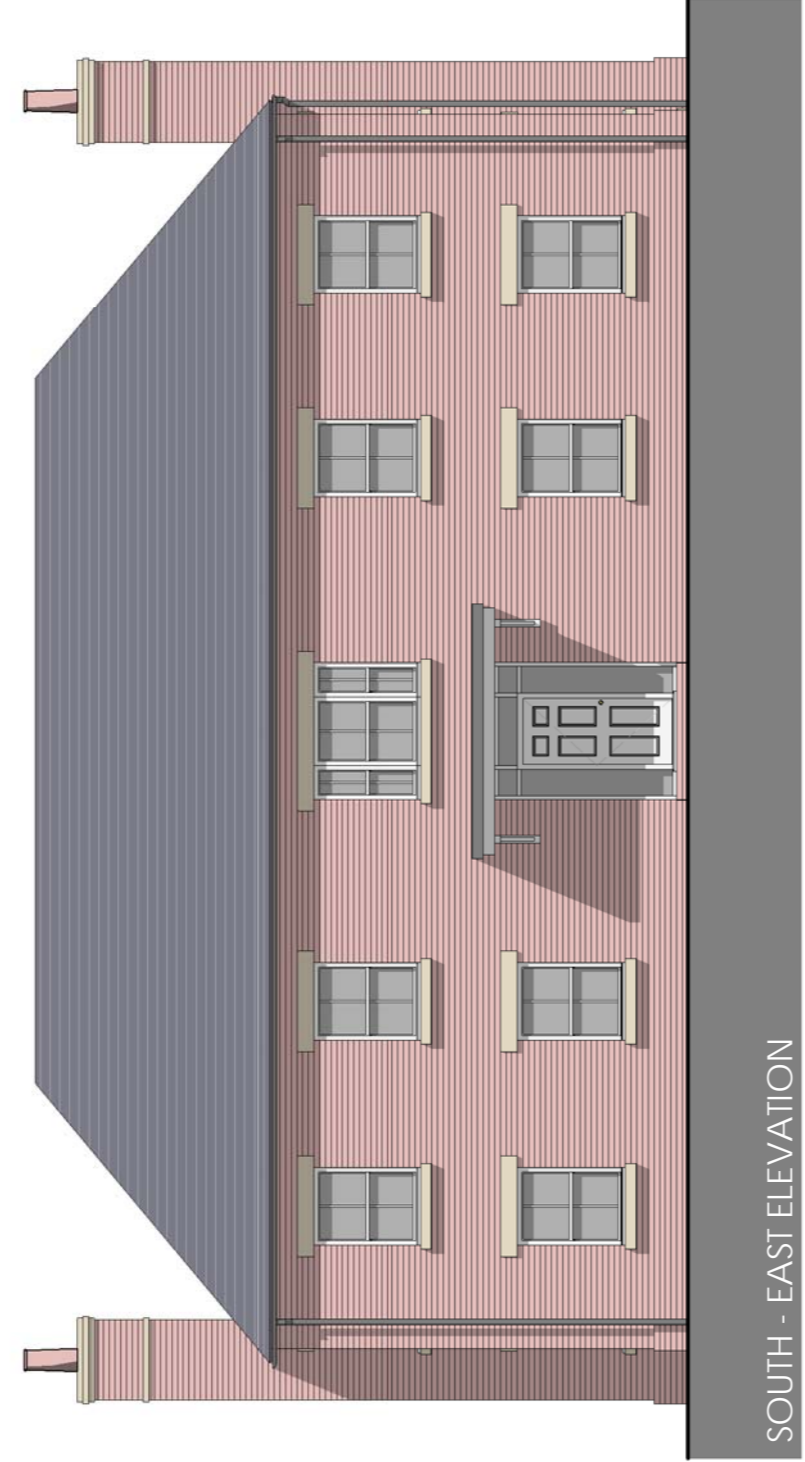


SOUTH - EAST ELEVATION

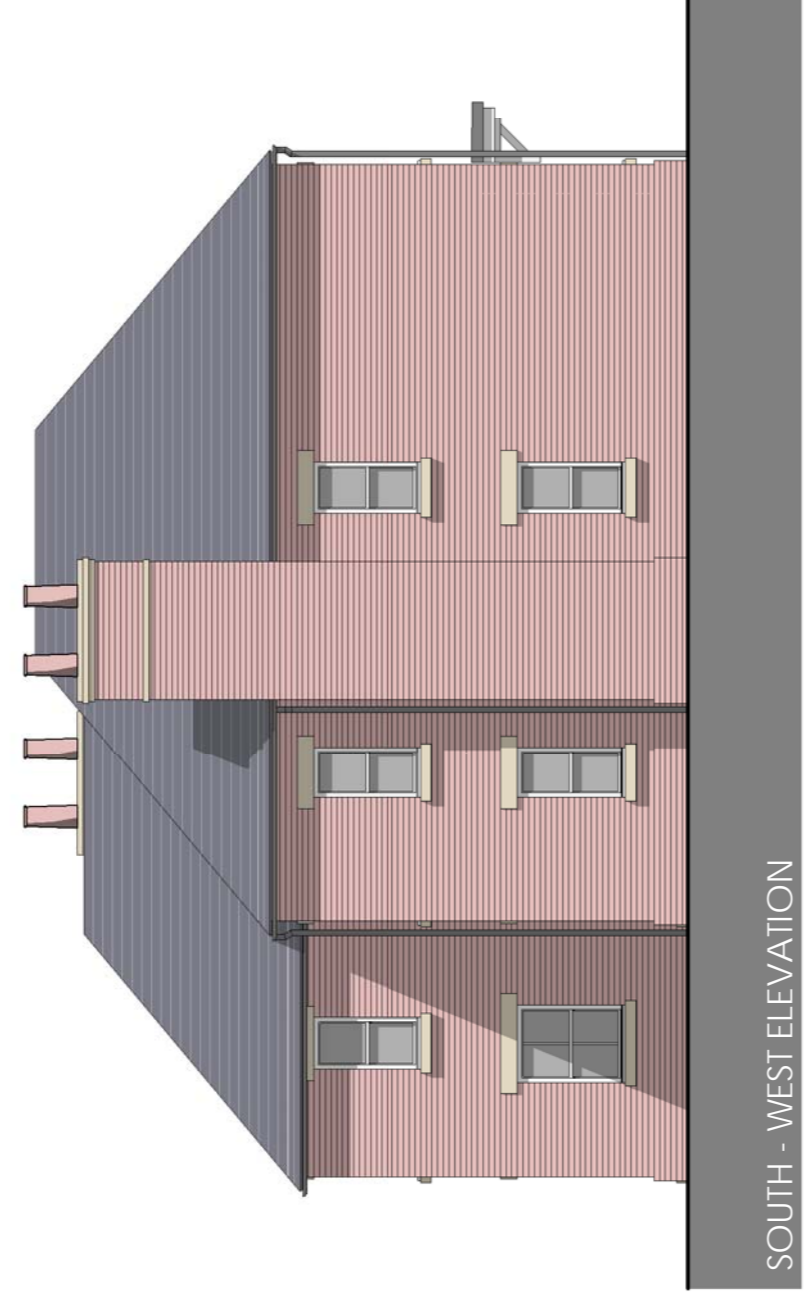

SOUTH - WEST ELEVATION



NORTH - WEST ELEVATION

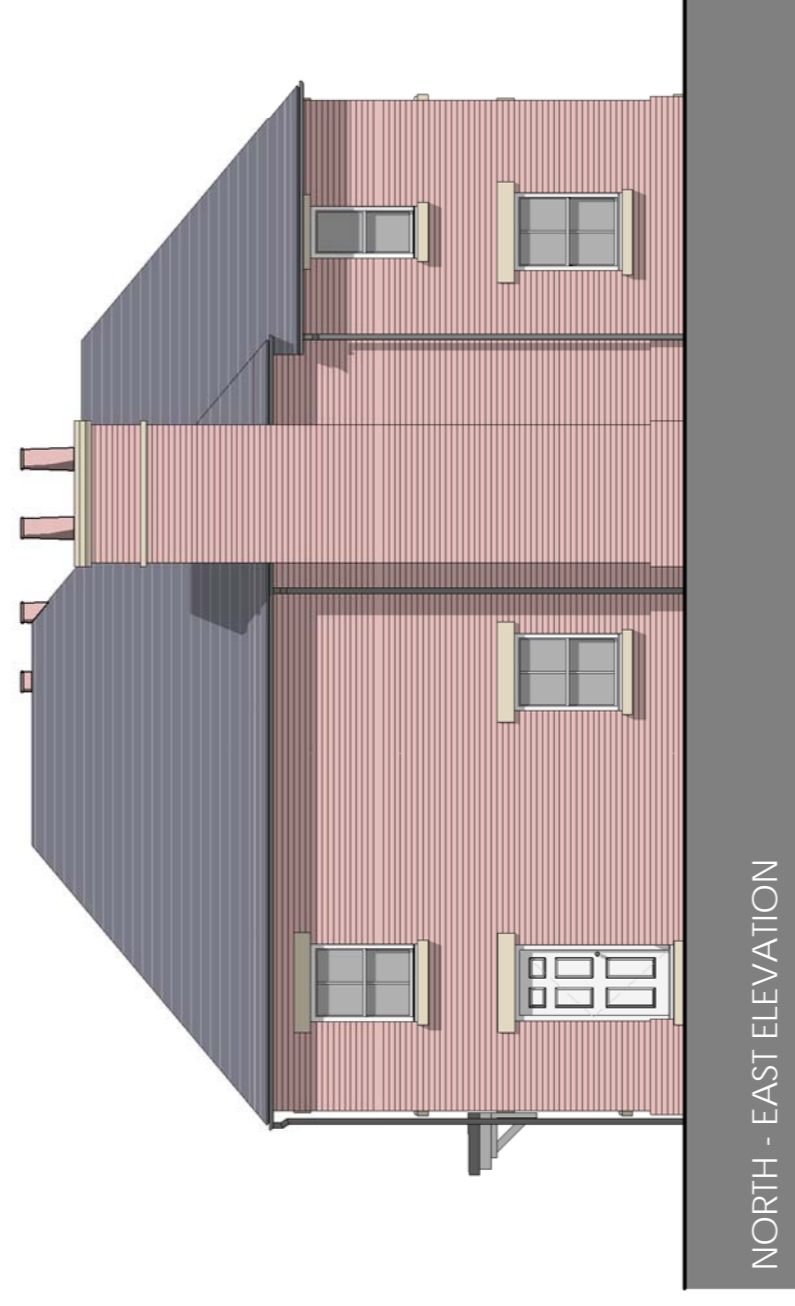

NORTH - EAST ELEVATION


C 2024/25 AMENDED SELF PLANNING  
 B 15/12/15 SEVILLE DEVELOPMENTS  
 A 11/07/15 AMENDMENTS PLANNING  
 revision date description

## Appendix 2


PLANNING  
 PROPOSED RESIDENTIAL  
 AT WESTBROOK FARM  
 PLOT 1 - PROPOSED ELE  
 SEVILLE DEVELOPMENTS  
 15/12/15  
 CT  
 15110 - PE10  
 The Studios, 70 Church Road, Wharfedale  
 01937 573761 | info@anderso.com

NOTE: ARCHITECTURE IS CIRCLED ON THE ARCHITECTURE SHEET FOR THE PURPOSES OF THE PERMITTING PROCESS. CONSULT THE ARCHITECT FOR MORE INFORMATION.


0 5

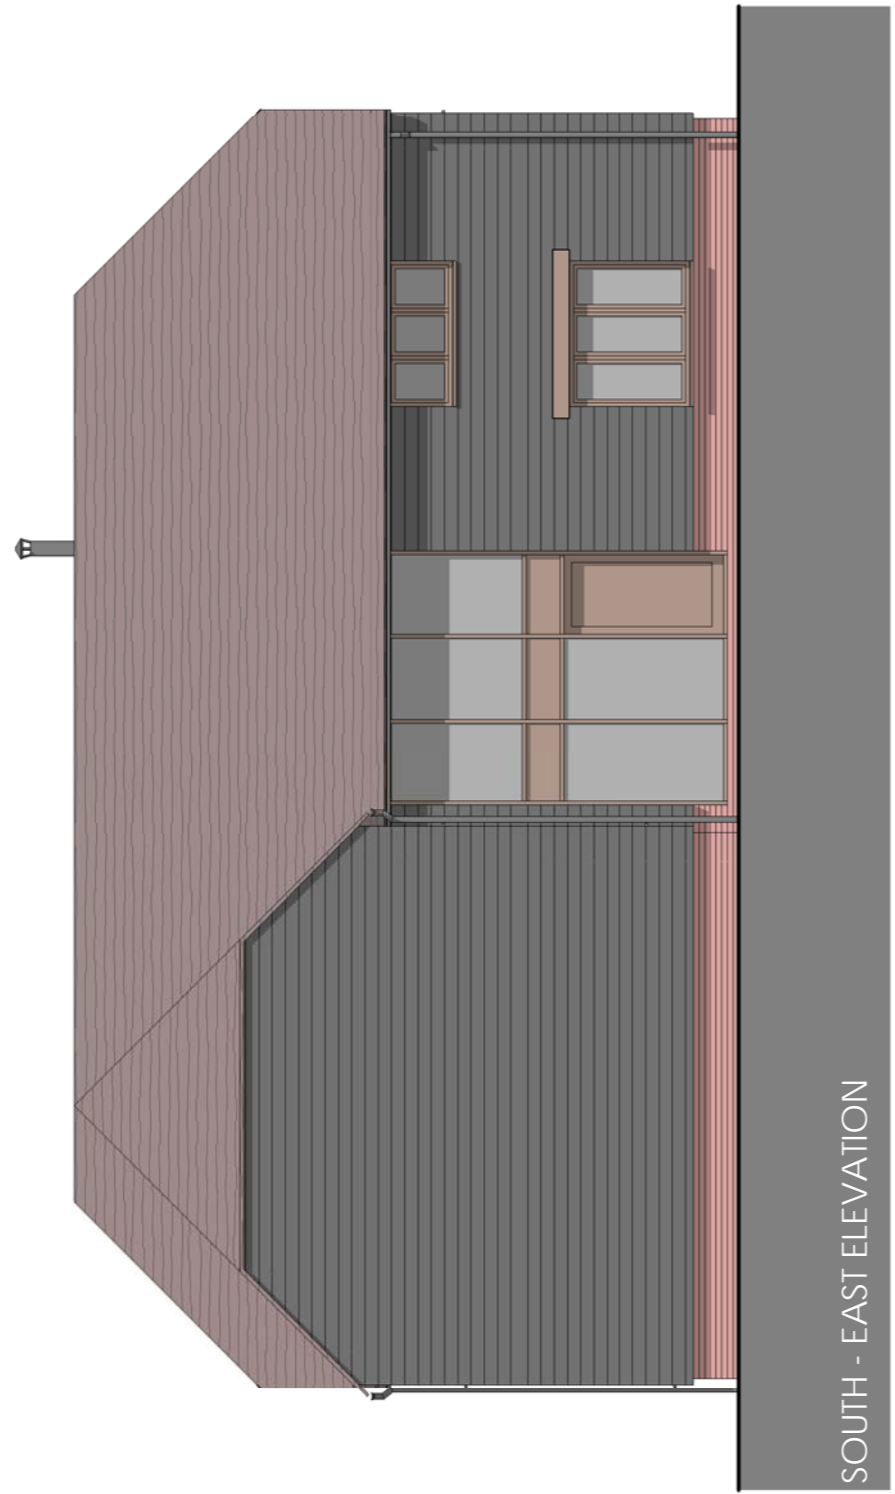


SOUTH - EAST ELEVATION

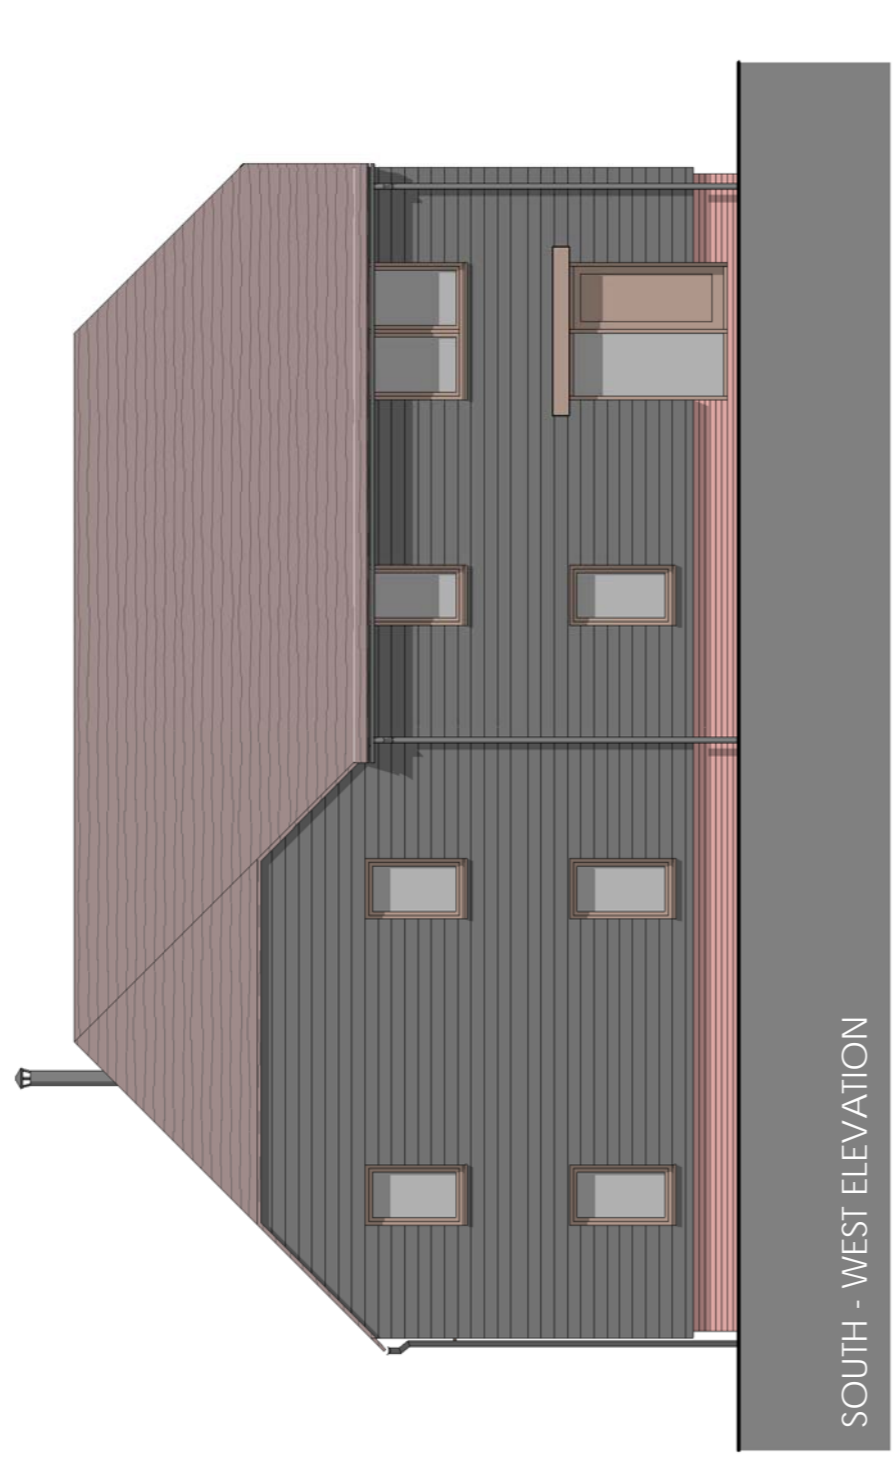

SOUTH - WEST ELEVATION

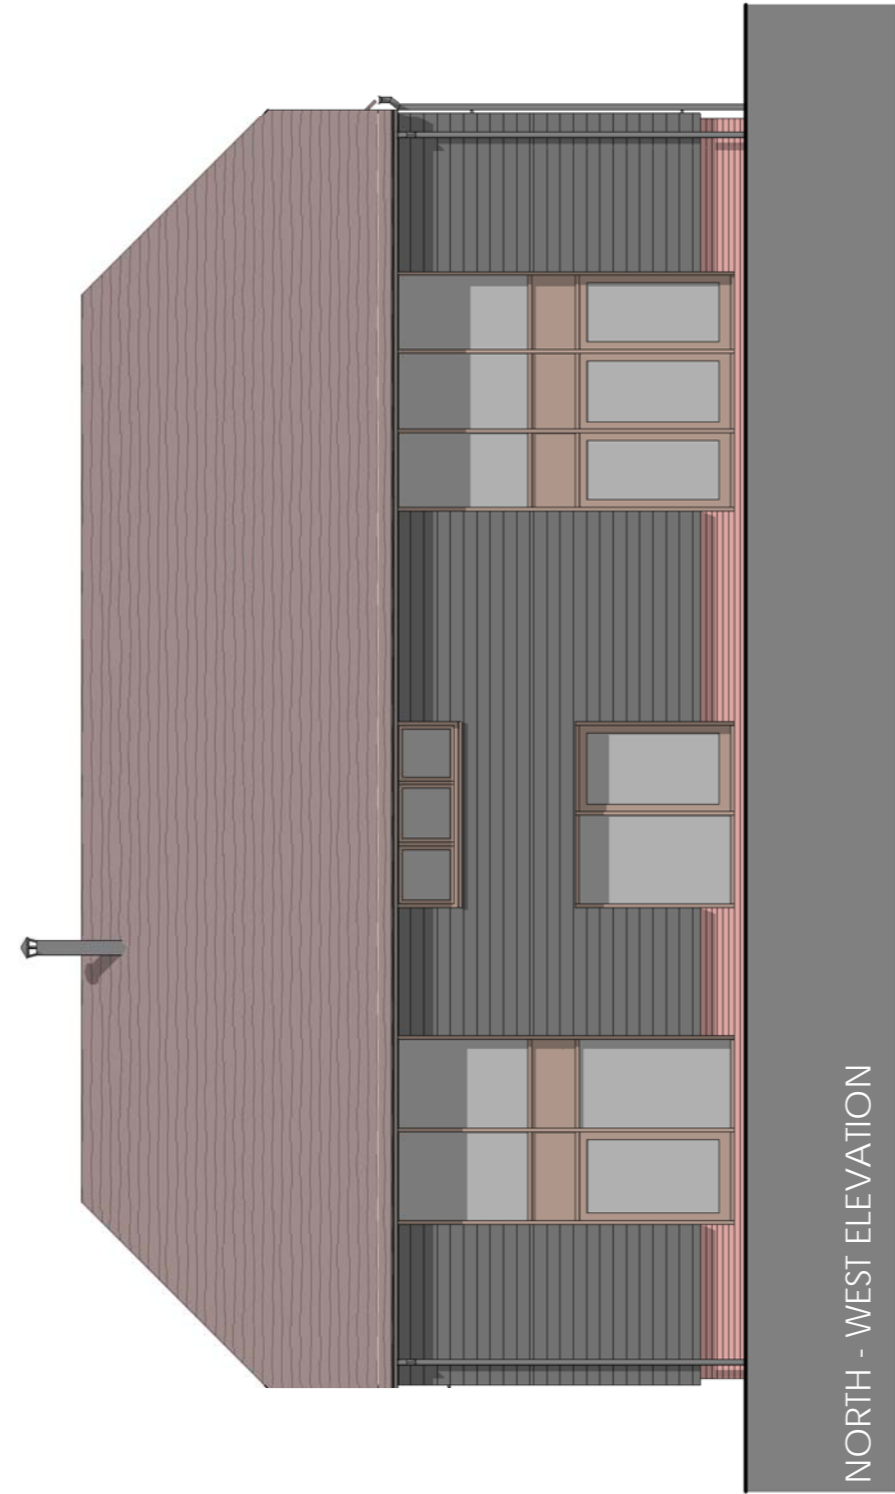

NORTH - WEST ELEVATION

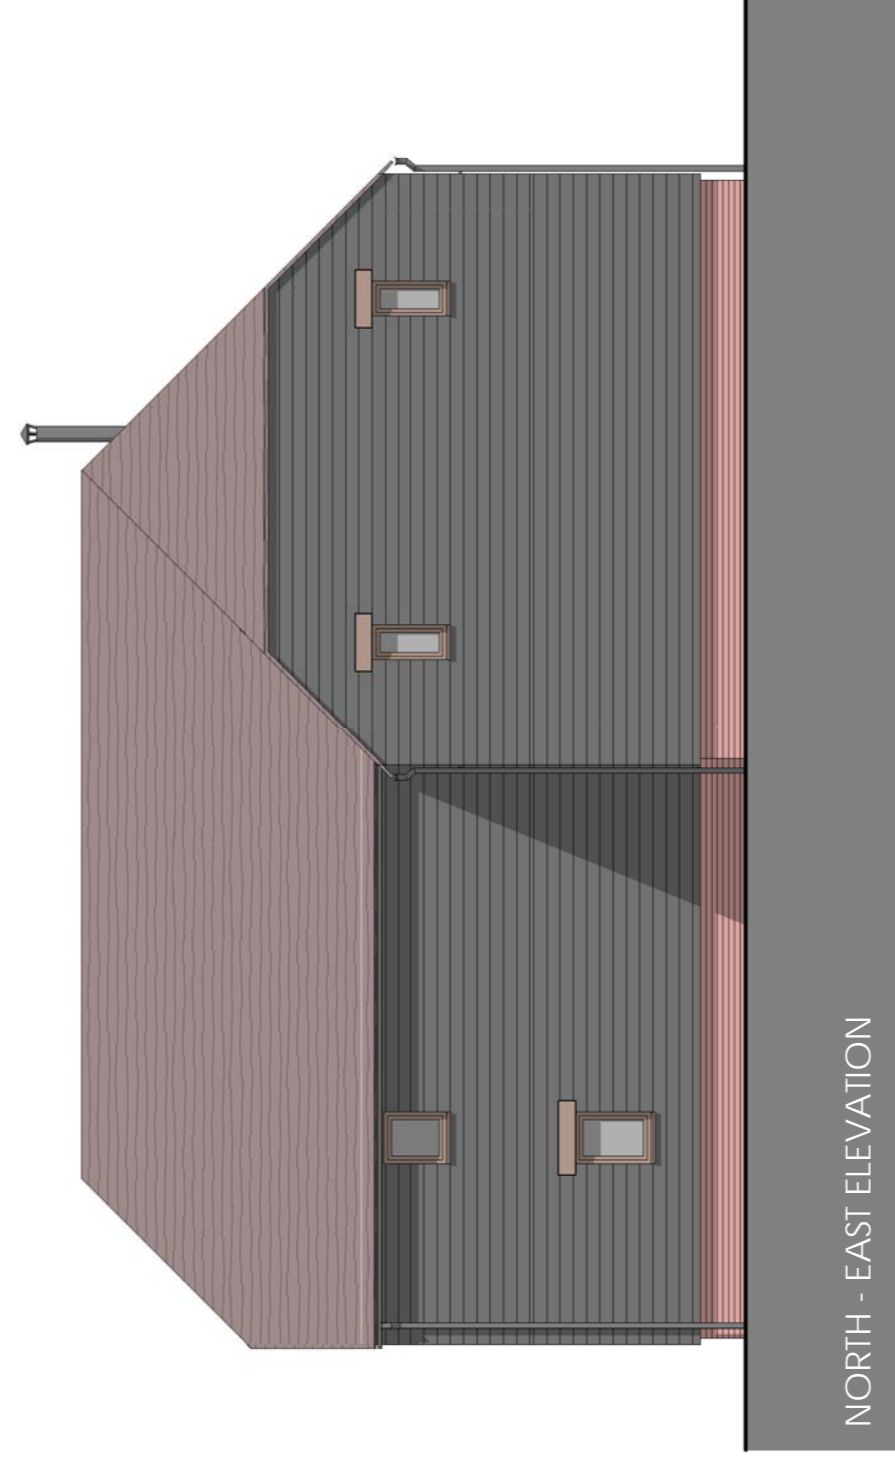

NORTH - EAST ELEVATION

D 160018 PLANNING AMENDMENTS - DRAWINGS  
 C 250018 AMENDMENTS - DRAWINGS  
 B 220018 AMENDMENTS - DRAWINGS  
 A 150018 AMENDMENTS - DRAWINGS  
 revision date description  
 notes

PLANNING

PROPOSED RESIDENTIAL DEVELOPMENT

A1: WESTBROOK FARM

PROPOSED ELEVATION

SEVILLE DEVELOPMENT

07/11/16






CT

151110 - PE2

The Studio, 70 Church Road, Westborough, MA 01581

Appendix 2

NOTE: DIMENSIONS ARE GIVEN TO FACE UNLESS OTHERWISE SPECIFIED.  
 DIMENSIONS ARE GIVEN TO FACE UNLESS OTHERWISE SPECIFIED.

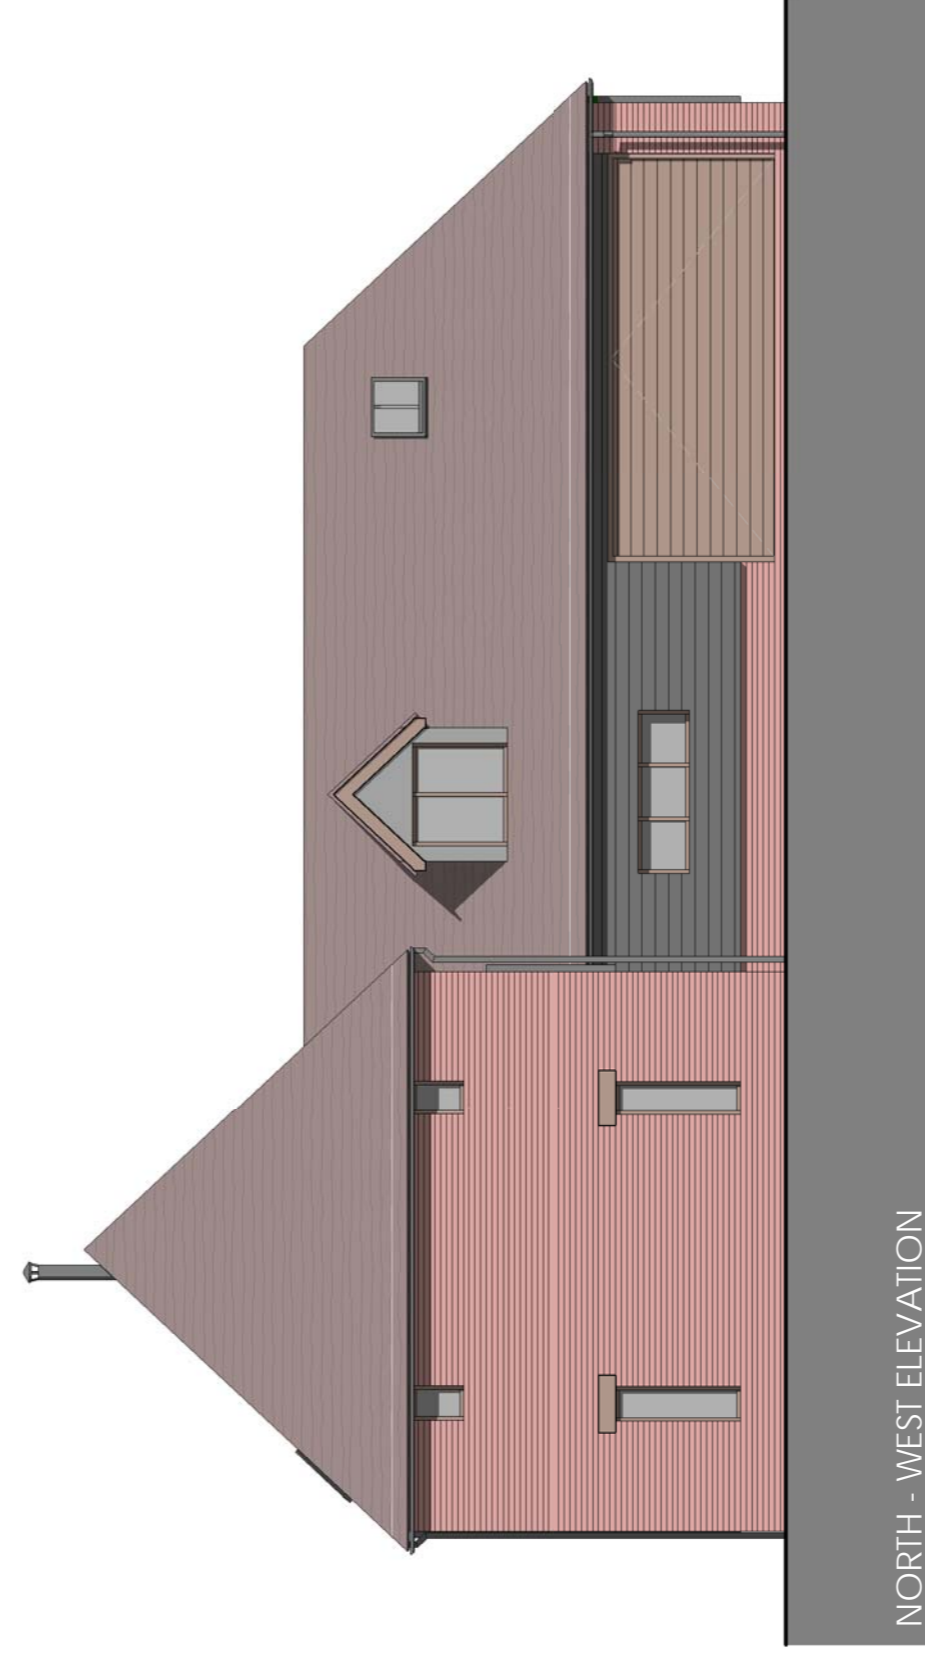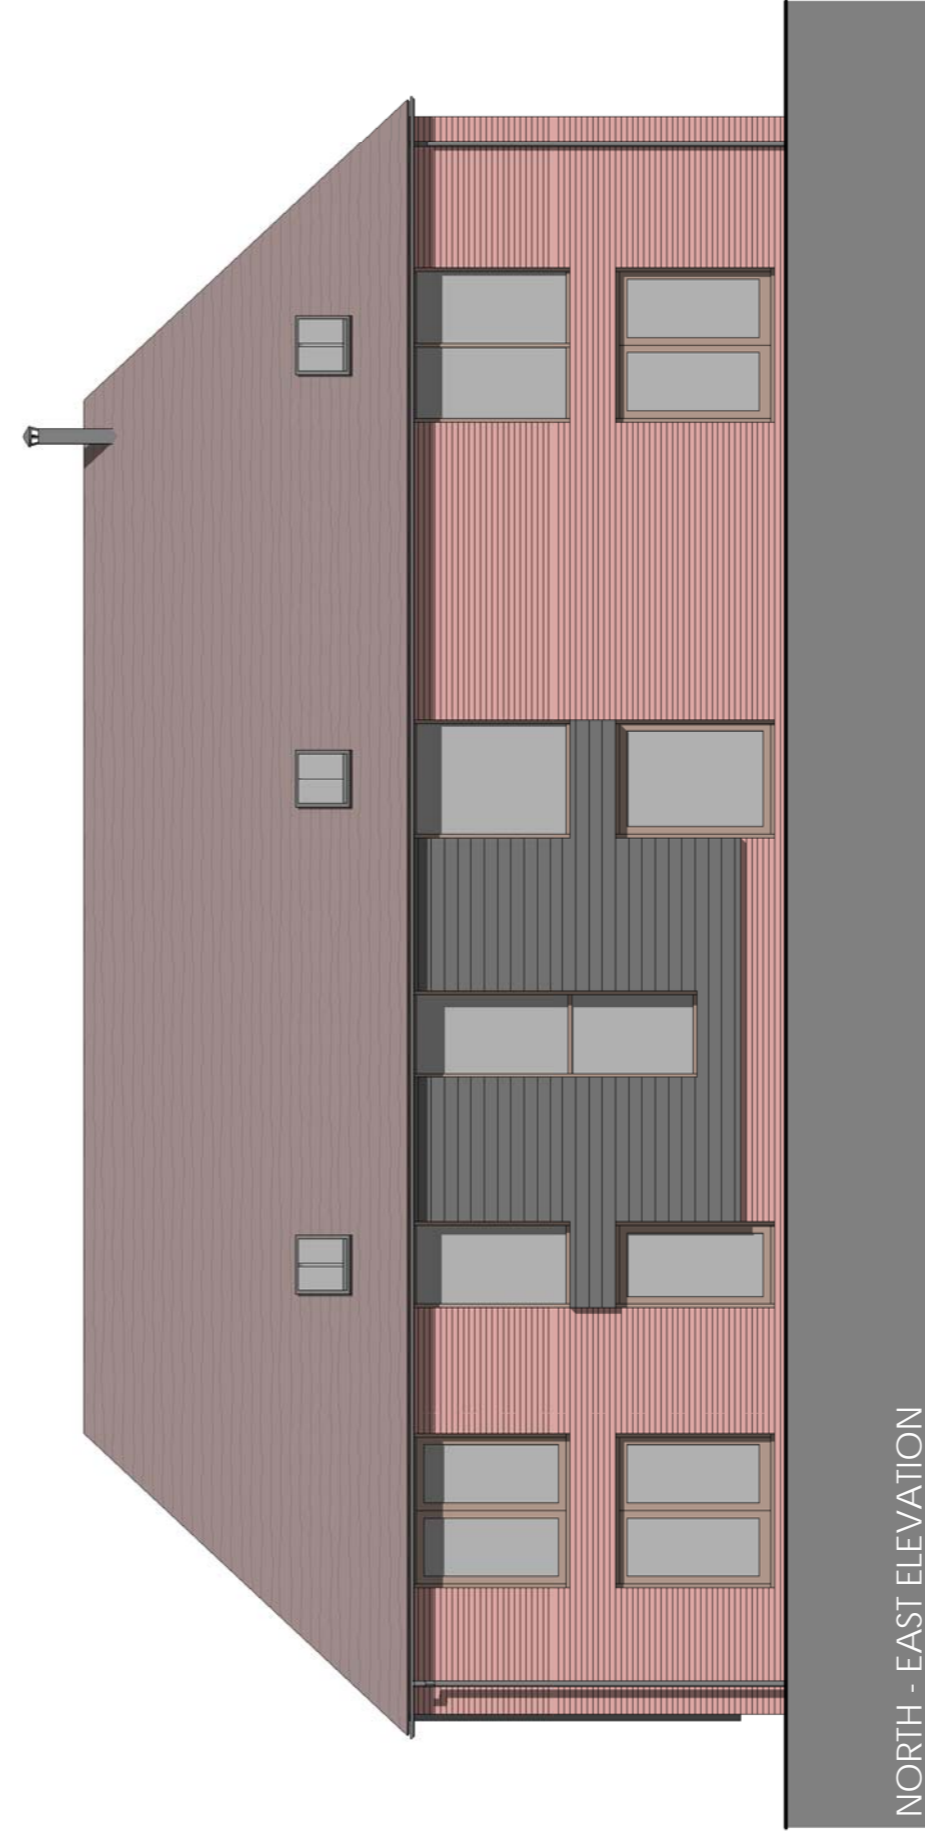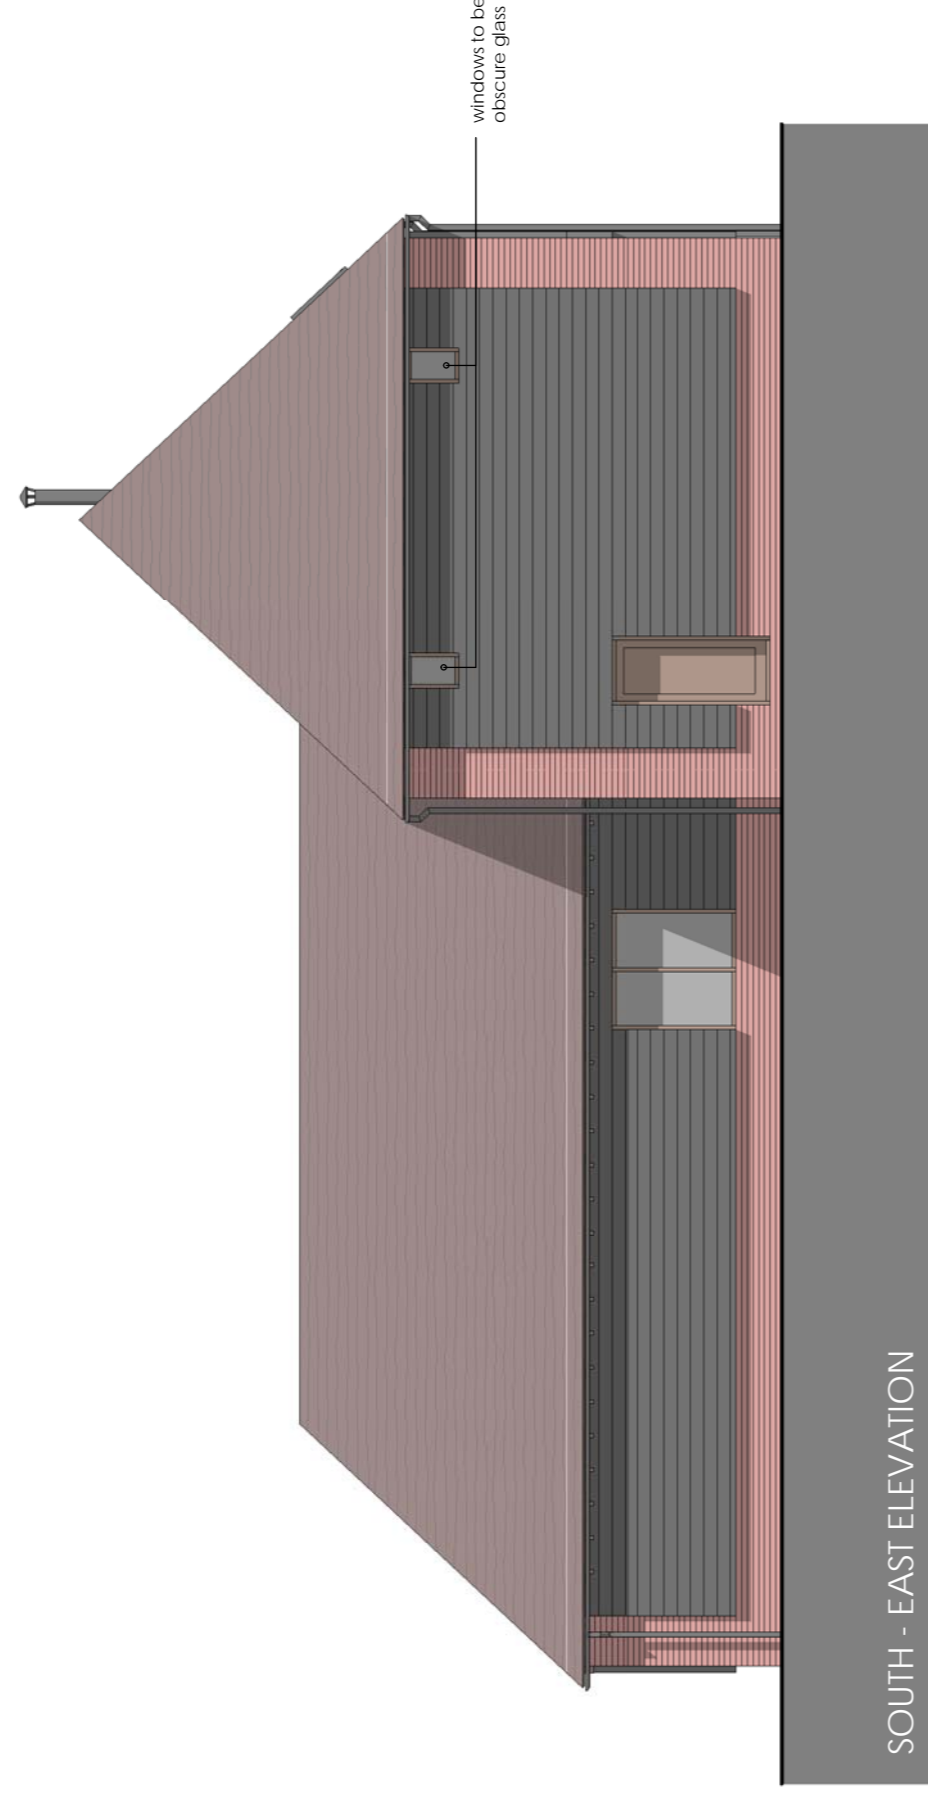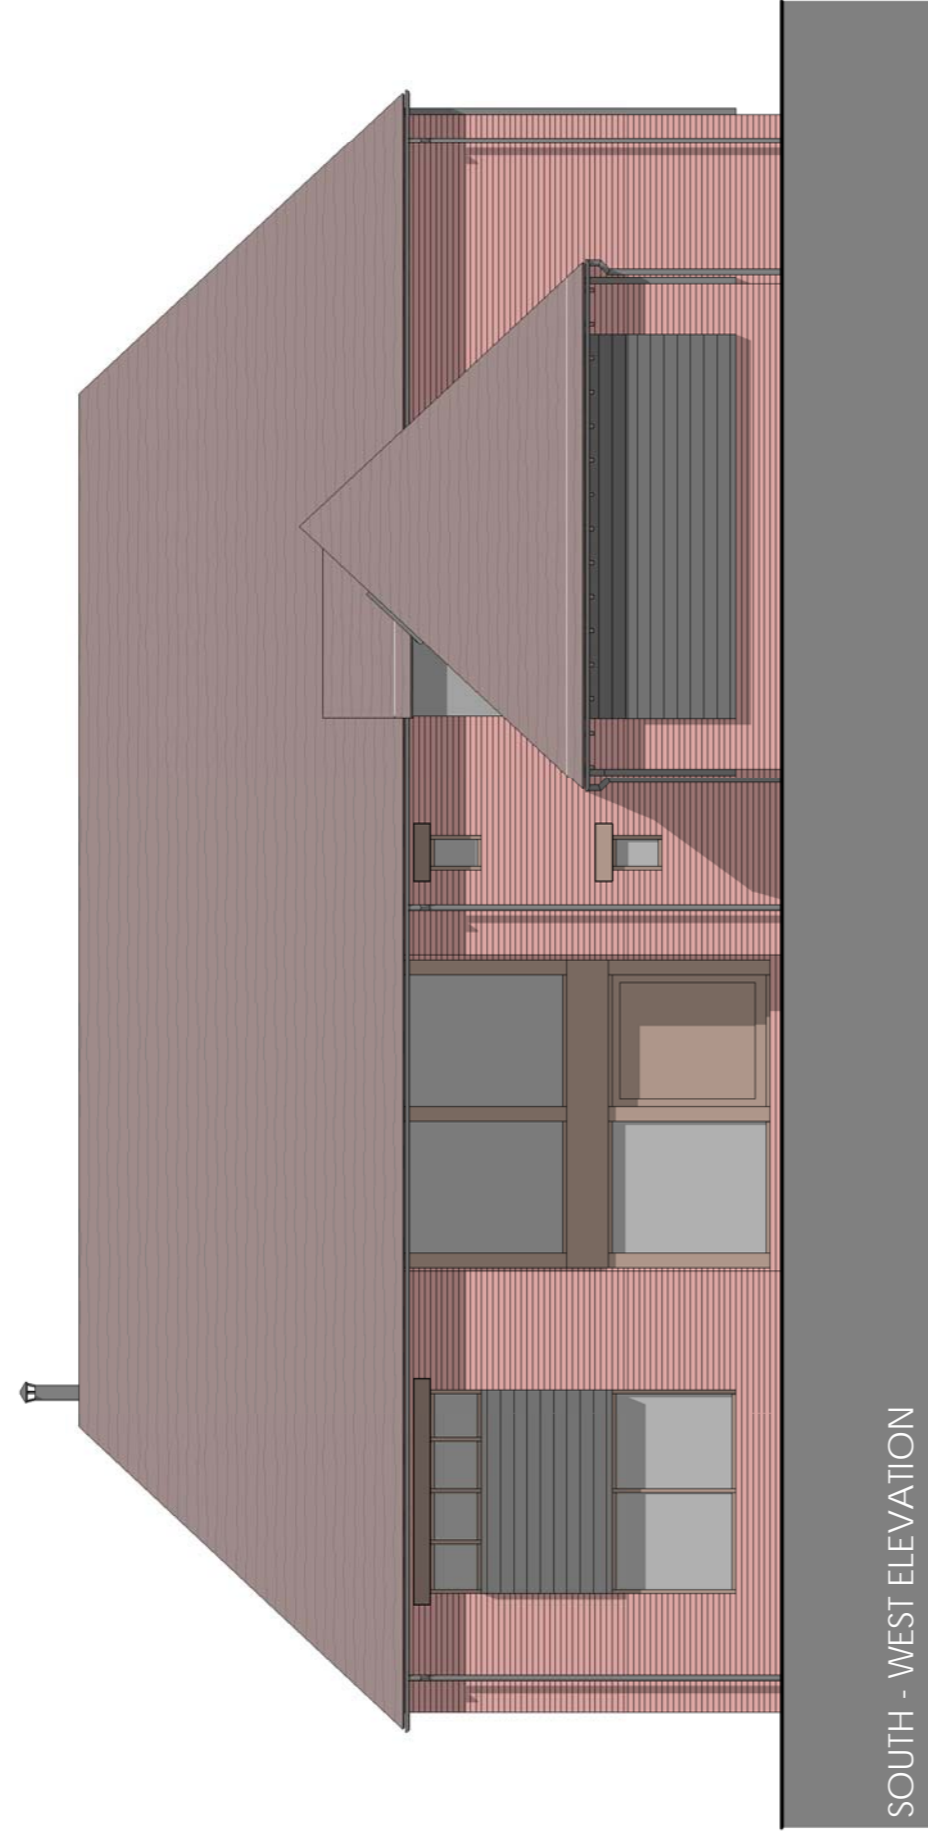
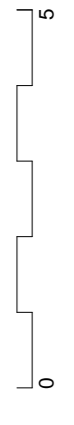


E 19/05/18 AMENDMENTS AS PER PLANNING  
 D 16/05/18 LAYOUT AND ELEVATIONS AMENDED  
 C 29/04/18 AMENDMENTS TO ROOF  
 A 11/03/18 AMENDMENTS TO COMMENTS  
 REVISION DATE DESCRIPTION


**PLANNING**  
 PROPOSED RESIDENTIAL  
 AT: WESTBROOK FARM,  
 PLOT 3 - PROPOSED ELE  
 SEVILLE DEVELOPMENTS  
 07/12/15  
 15110 - PE30

**Andersco**  
 Archite


NOTE: DIMENSIONS ARE GIVEN IN METERS AND FEET (IN PARENTHESES). 

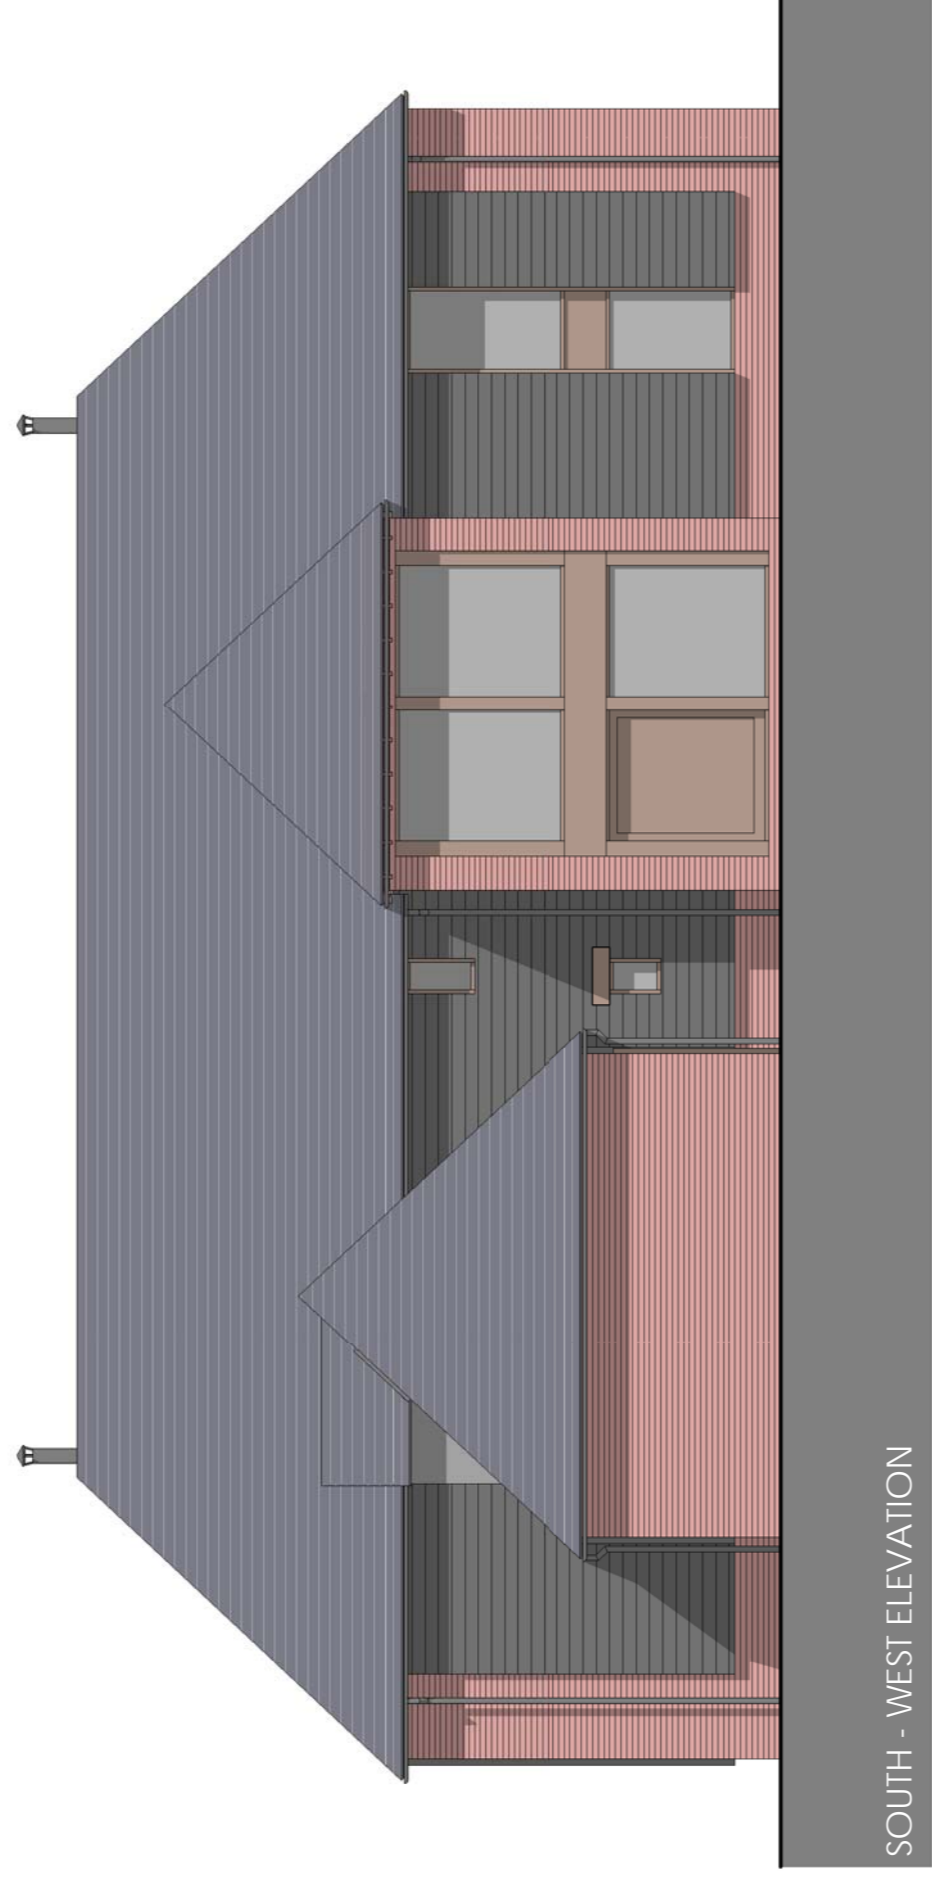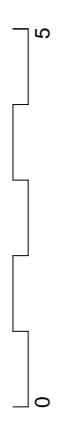


SOUTH - WEST ELEVATION

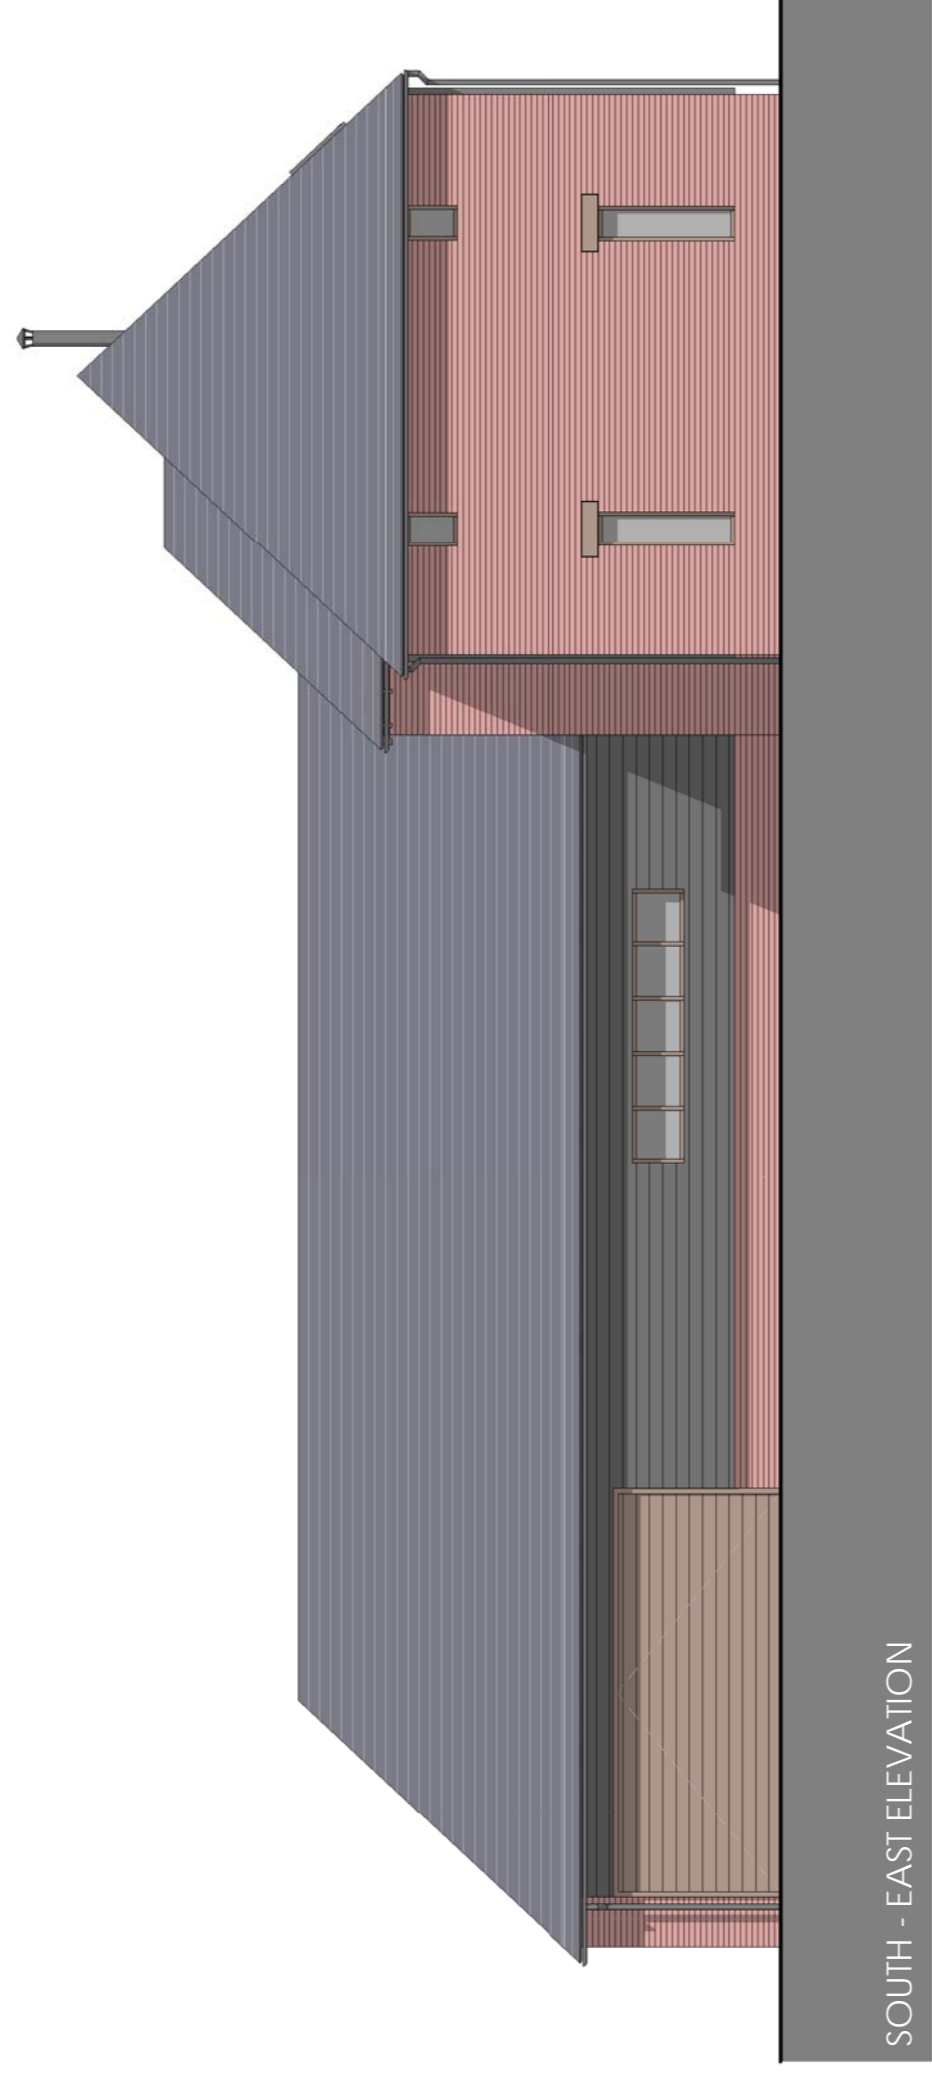

SOUTH - EAST ELEVATION

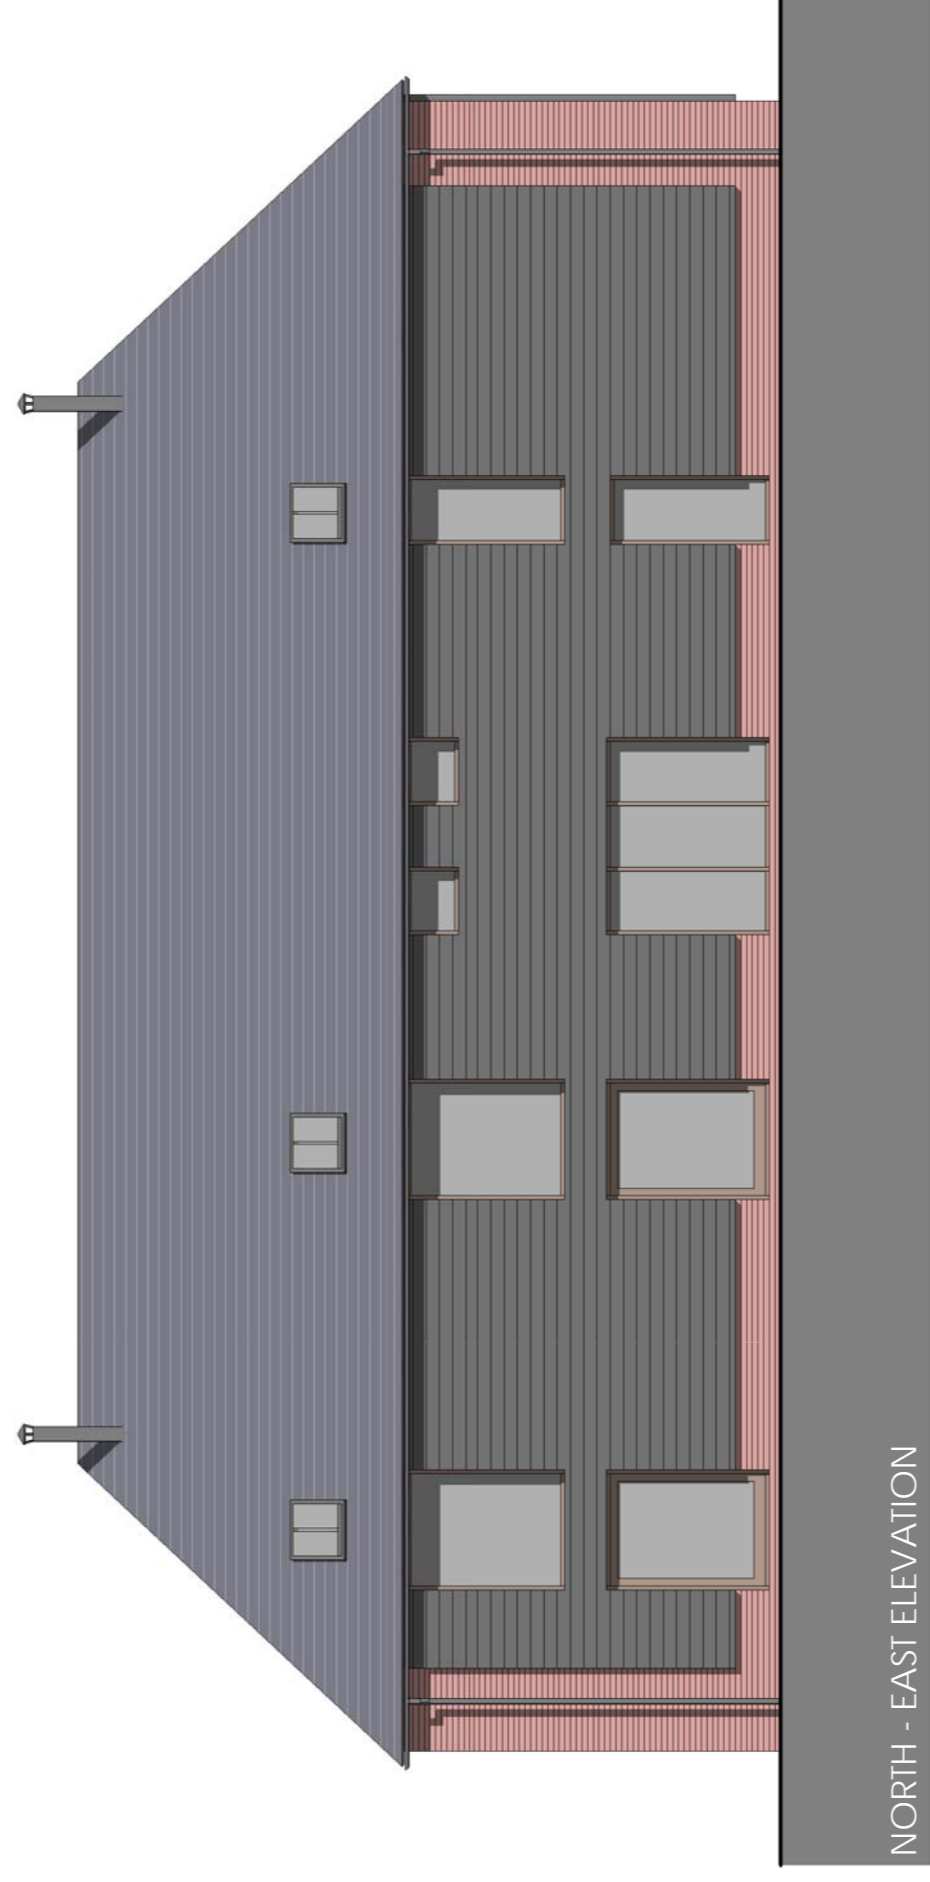

NORTH - EAST ELEVATION

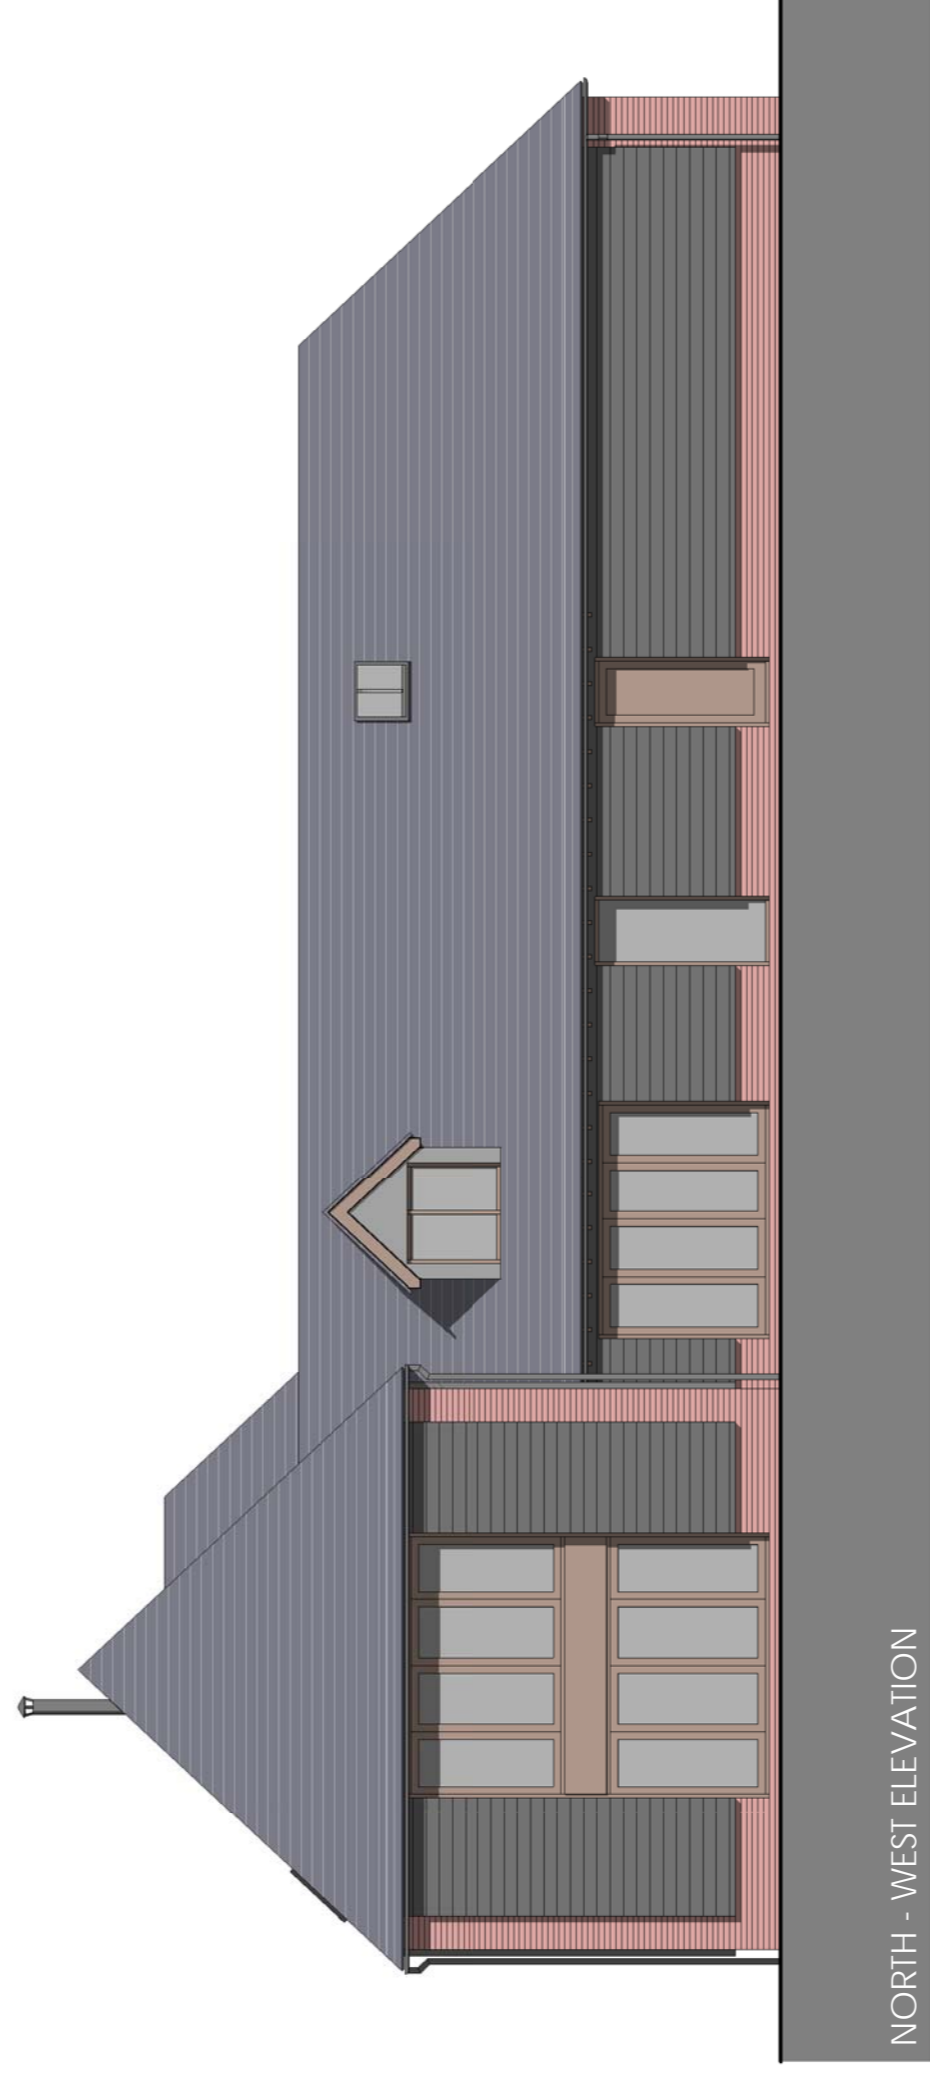

NORTH - WEST ELEVATION


E 2005/18 AMENDMENTS TO PLANNING  
 D 18/05/18 ELEVATIONS AND LAYOUT UPDATED  
 C 28/04/18 AMENDMENTS TO ROOF  
 A 11/03/18 AMENDMENTS TO PLANNING COMMENTS  
 REVISED DATE DESCRIPTION

**PLANNING**  
 PROPOSED RESIDENTIAL  
 AT: WESTBROOK FARM  
 PLOT 4 - PROPOSED ELE  
 SEVILLE DEVELOPMENTS  
 07/12/15  
 15110 - PE40

**Anderso**  
 Architects




NOTE:  
ALL DIMENSIONS MUST BE CHECKED ON SITE AND NOT SCALED FROM THIS DRAWING.  
FOR USE IN PRECISE NAMED LOCATION ONLY. COPYRIGHT RESERVED.

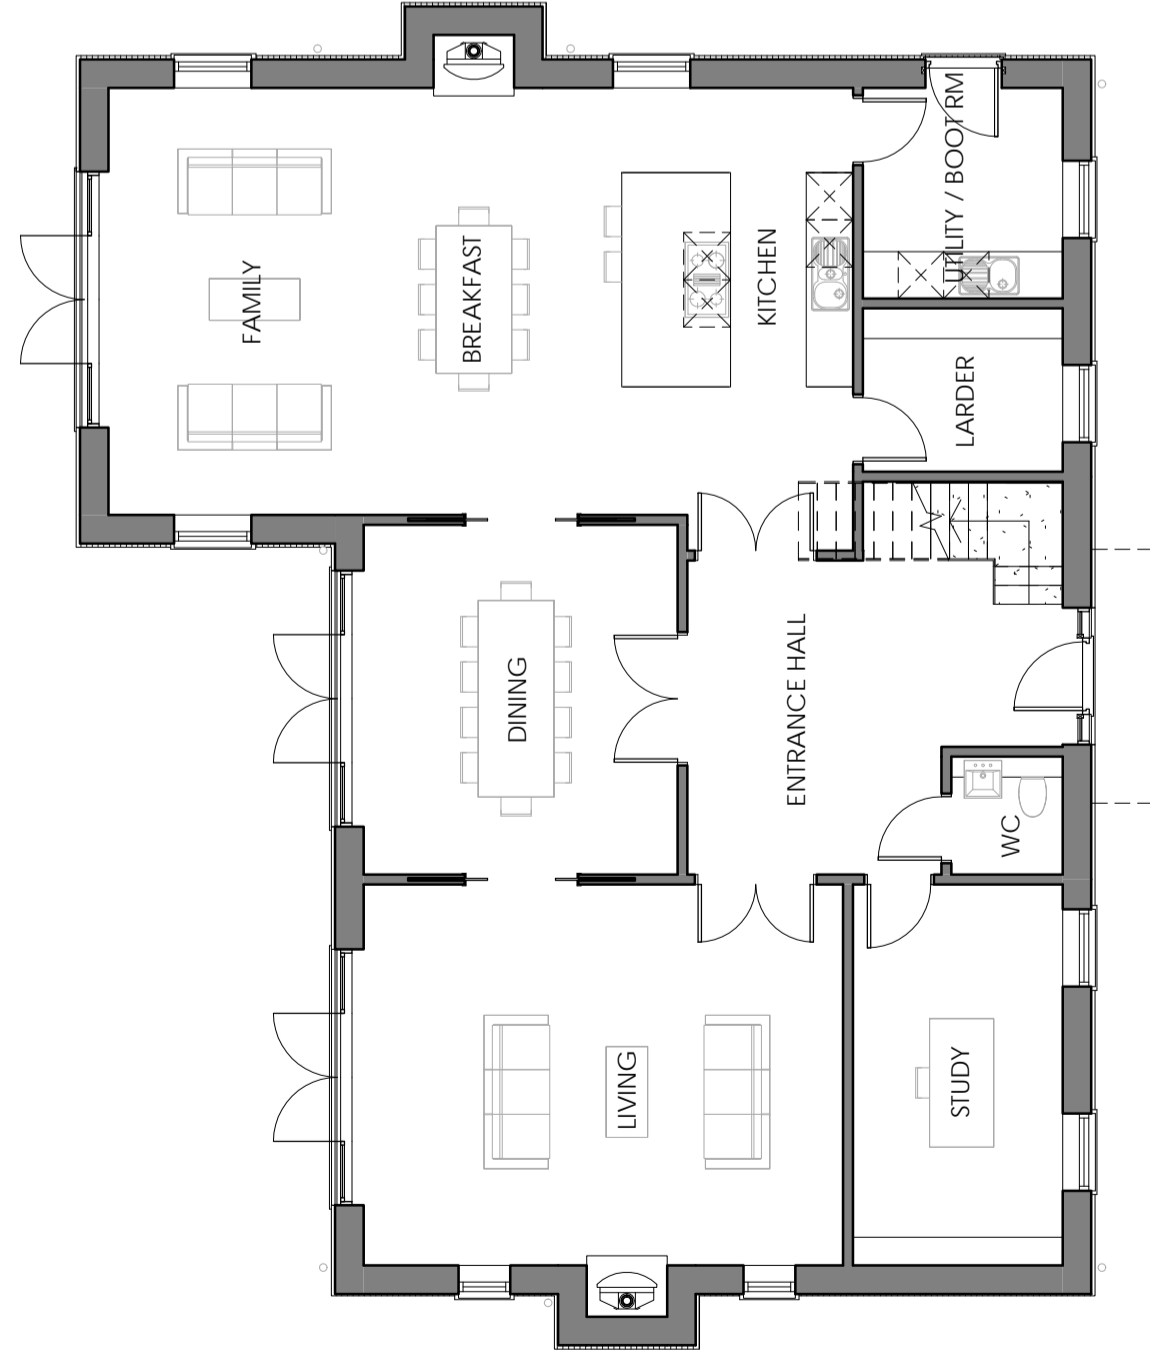

GROUND FLOOR PLAN

1 : 100  
GIFA - 162sqm / 1744sqft

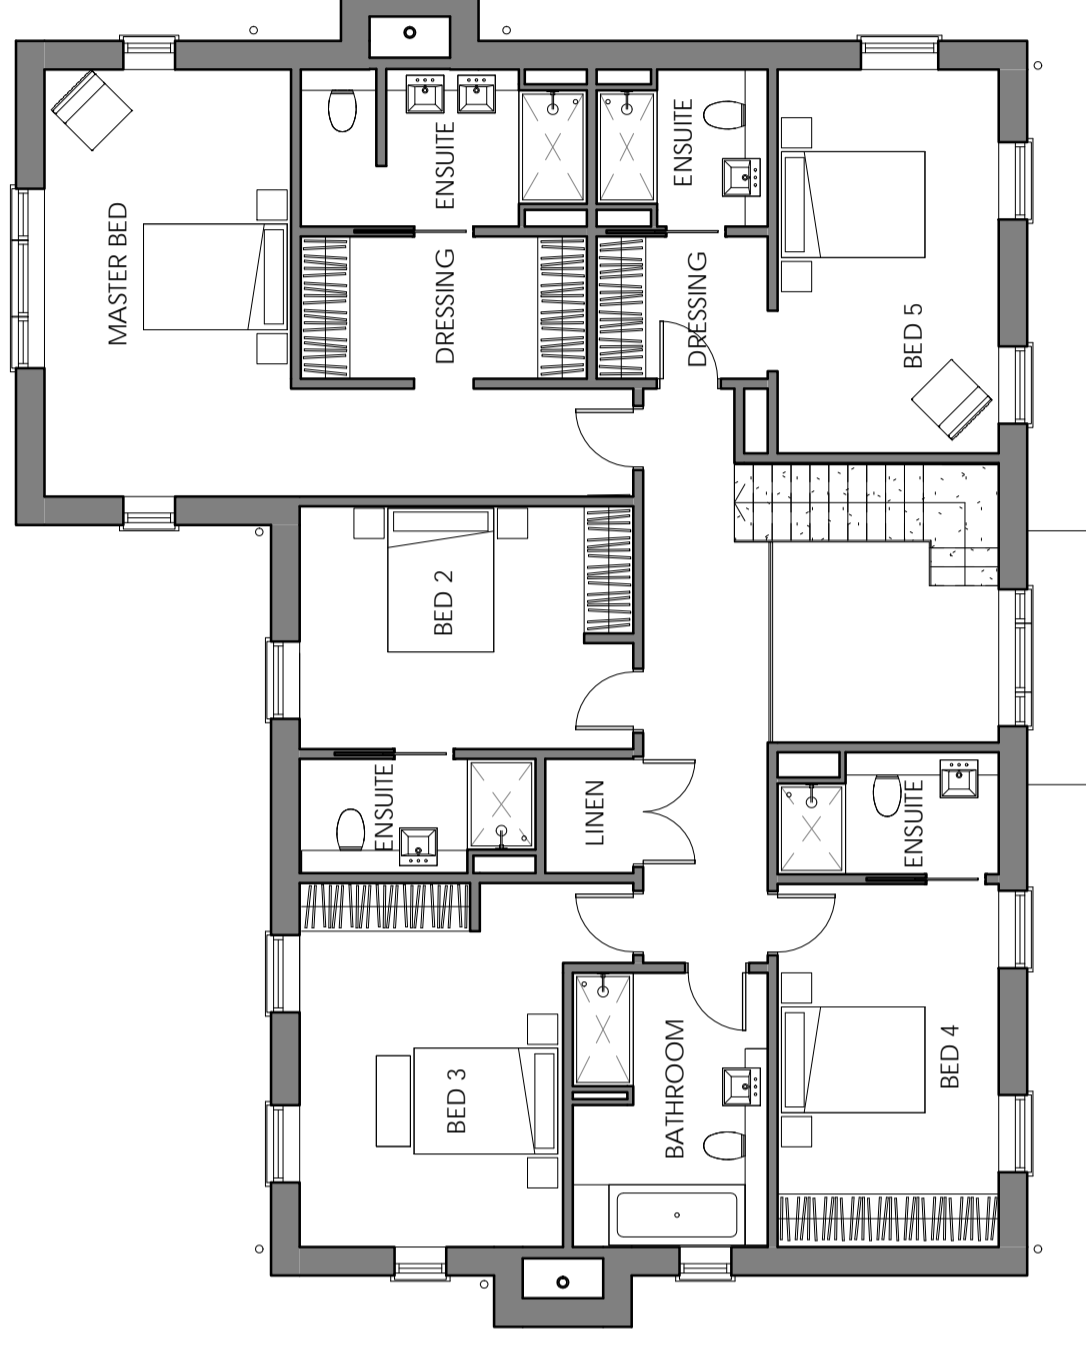

FIRST FLOOR PLAN

1 : 100  
GIFA - 162sqm / 1744sqft

revision	date	description
B	20/05/16	AMENDED TO SUIT PLANNING CONSULTANT COMMENTS
A	11/03/16	AMENDMENTS - PLANNING

PLANNING

project title  
PROPOSED RESIDENTIAL DEVELOPMENT  
AT: WESTBROOK FARM, BL  
drawing title  
PLOT 1 - PROPOSED PLANS  
client name  
SEVILLE DEVELOPMENTS LTD  
first issued  
04/12/15  
drawn  
CT  
plotted  
151110 - PP103  
The Studio, 70 Church Road, Wheatley,  
01866 873936 | info@andersor.com | www

Andersor  
Architect




NOTE:  
ALL DIMENSIONS MUST BE CHECKED ON SITE AND NOT SCALED FROM THIS DRAWING.  
FOR USE IN PRECISE NAMED LOCATION ONLY. COPYRIGHT RESERVED.



GROUND FLOOR PLAN

1 : 100  
GFA - 158sqm / 1700sqft

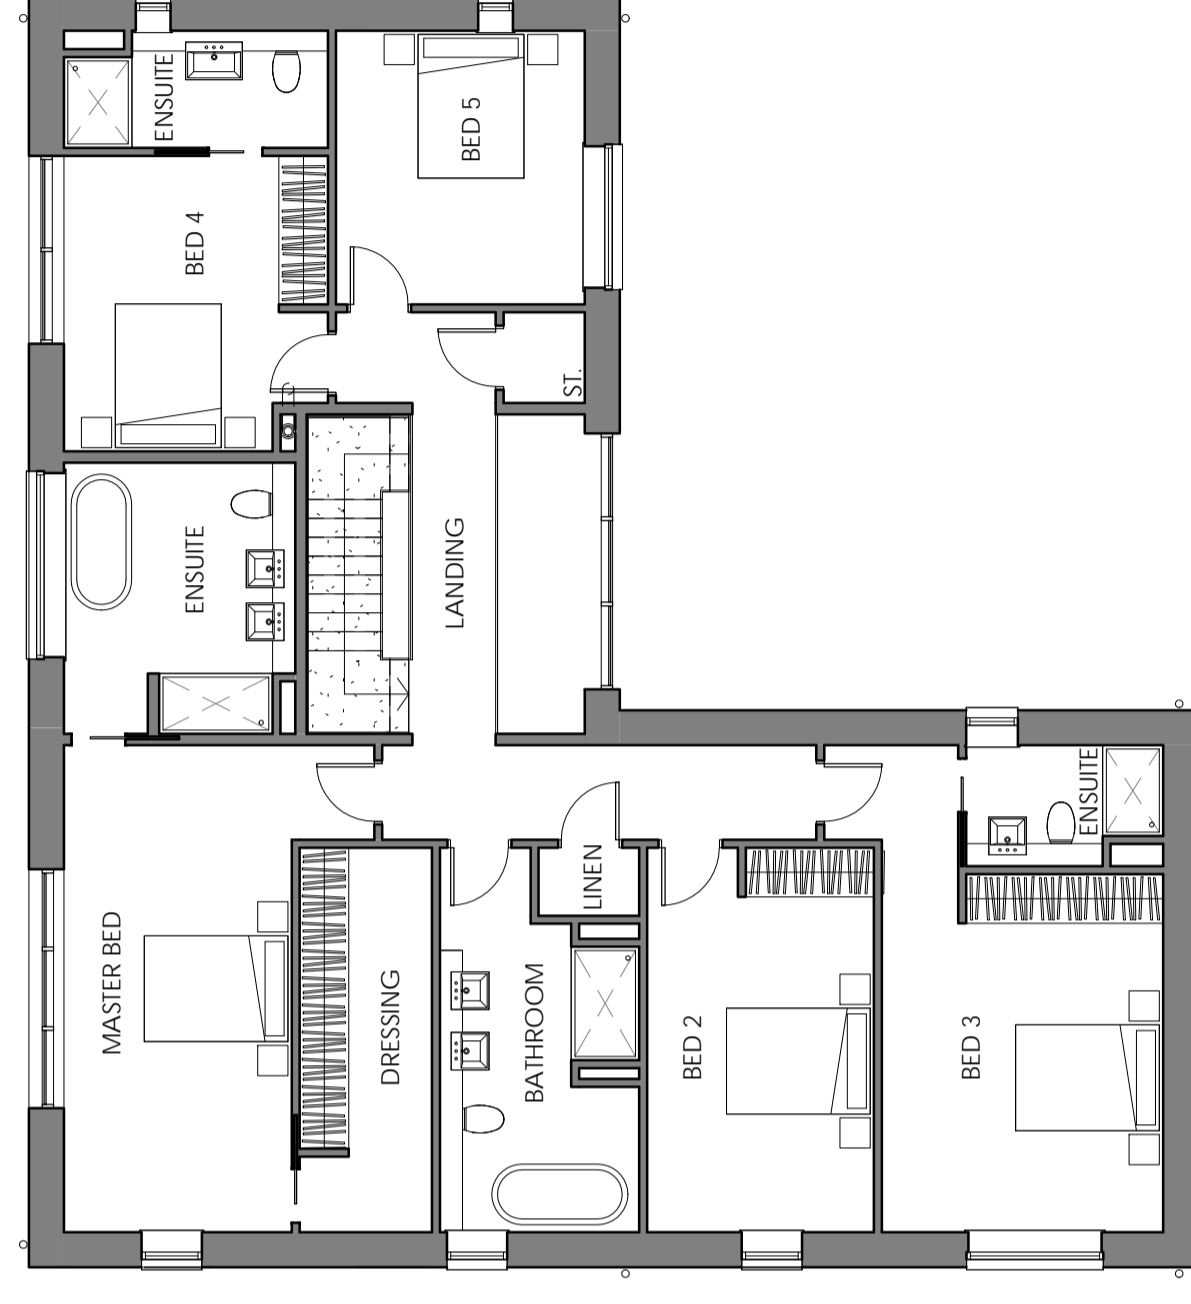

FIRST FLOOR PLAN

1 : 100  
GFA - 158sqm / 1700sqft

revision	date	description
C	16/05/16	LAYOUT AMENDMENTS - DRAWINGS
B	18/04/16	UPDATED TO SUIT
A	22/03/16	AMENDMENTS - PLANNING COMMENTS
A	22/03/16	AMENDMENTS - PLANNING

**PLANNING**

project title  
**PROPOSED RESIDENTIAL DEVELOPMENT**  
AT: WESTBROOK FARM, BLEASINGWATER

drawn by  
**PLOT 2 - PROPOSED PLANS**

client name  
**SEVILLE DEVELOPMENTS LTD**

int issued  
**07/12/15**

drawn by  
**CT**

job reference  
**151110 - PP203**


The Studio, 70 Church Road, Wheatley,  
Oxfordshire, OX12 9LW  
01865 873936 | info@andersonr.com | www.andersonr.com

**Anderson**  
Architects






NOTE:  
ALL DIMENSIONS MUST BE CHECKED ON SITE AND NOT SCALED FROM THIS DRAWING.  
FOR USE IN PRELIMINARY DESIGN ONLY. COPYRIGHT RESERVED.

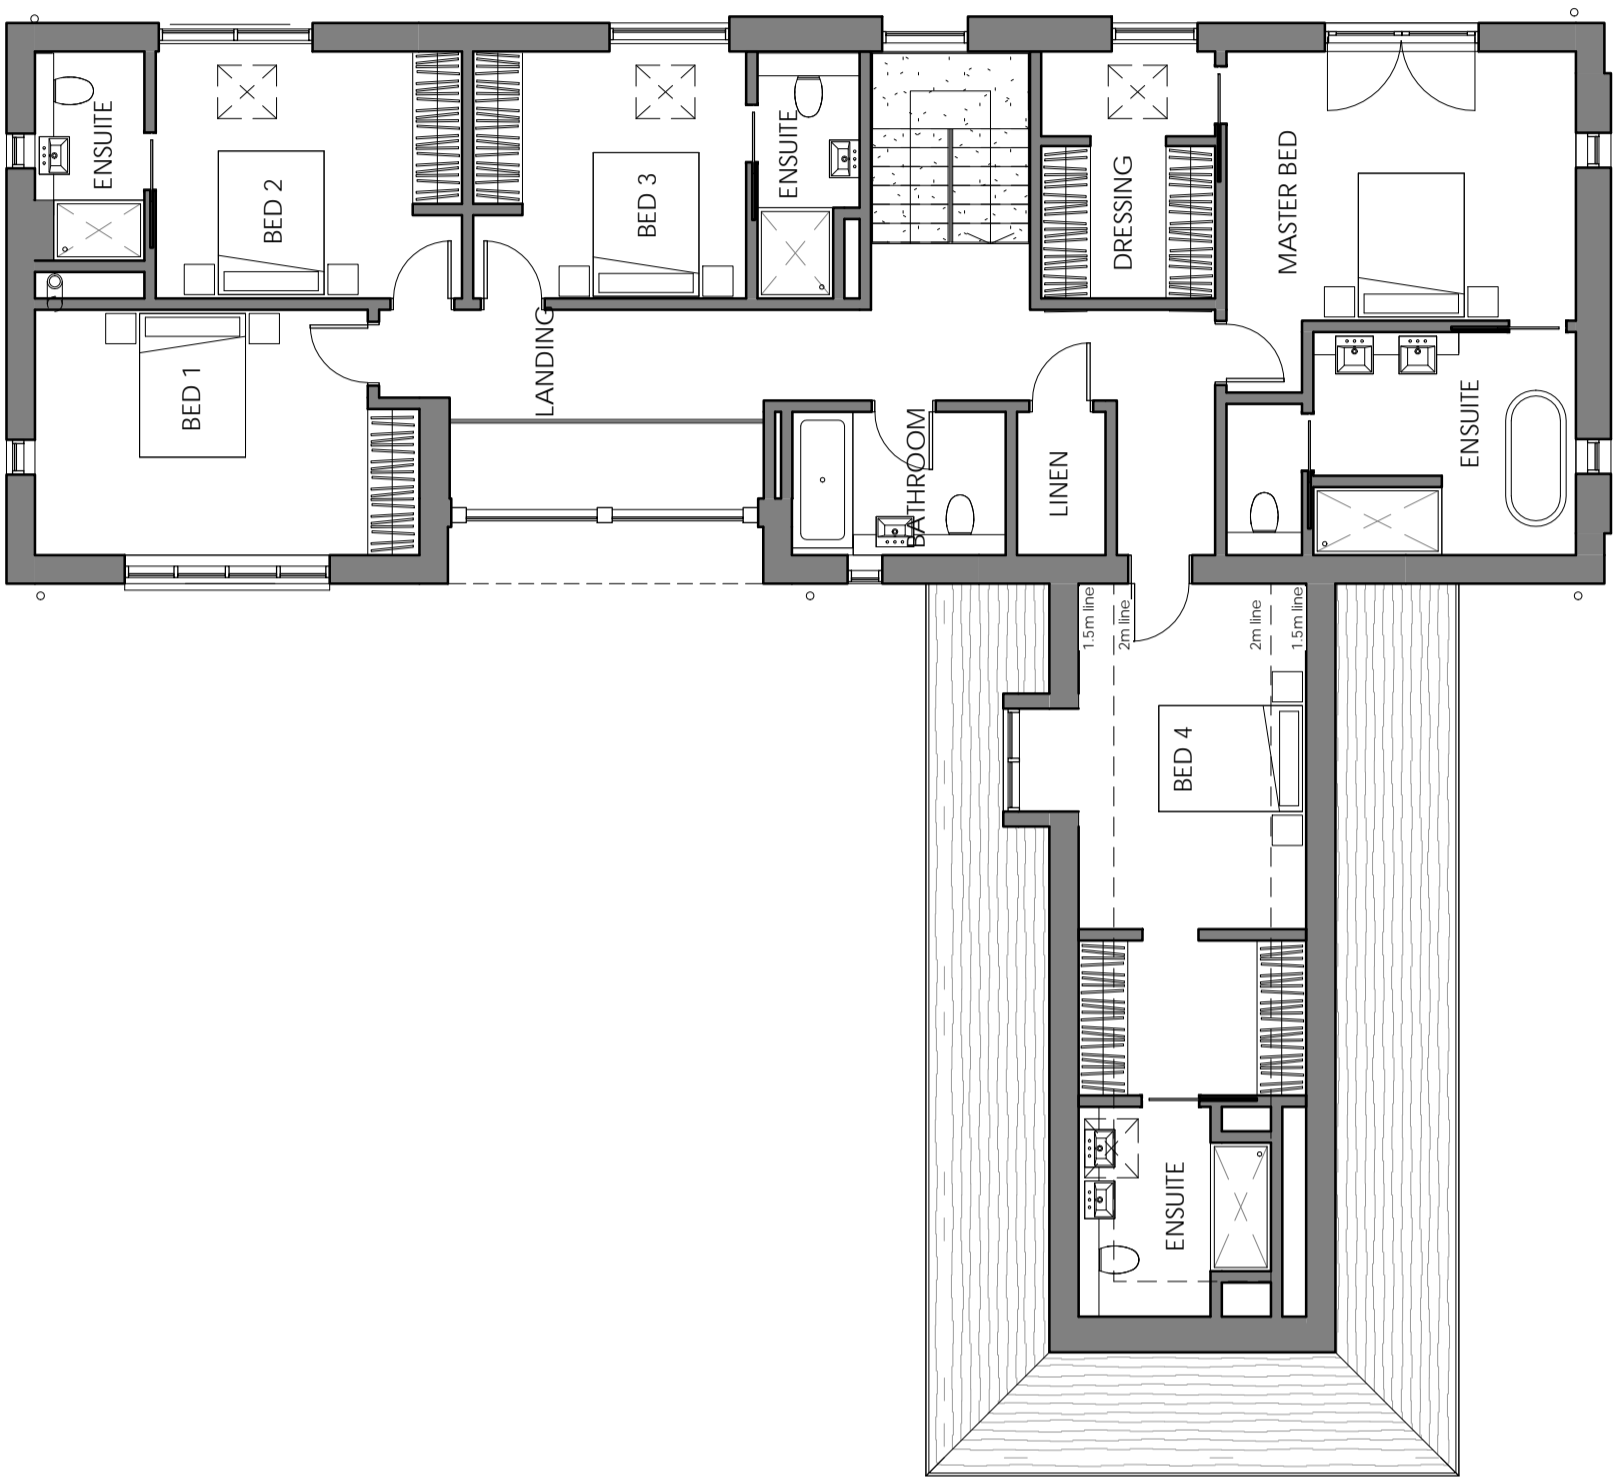

FIRST FLOOR PLAN  
1 : 100  
GIFA - 162sqm / 1743sqft

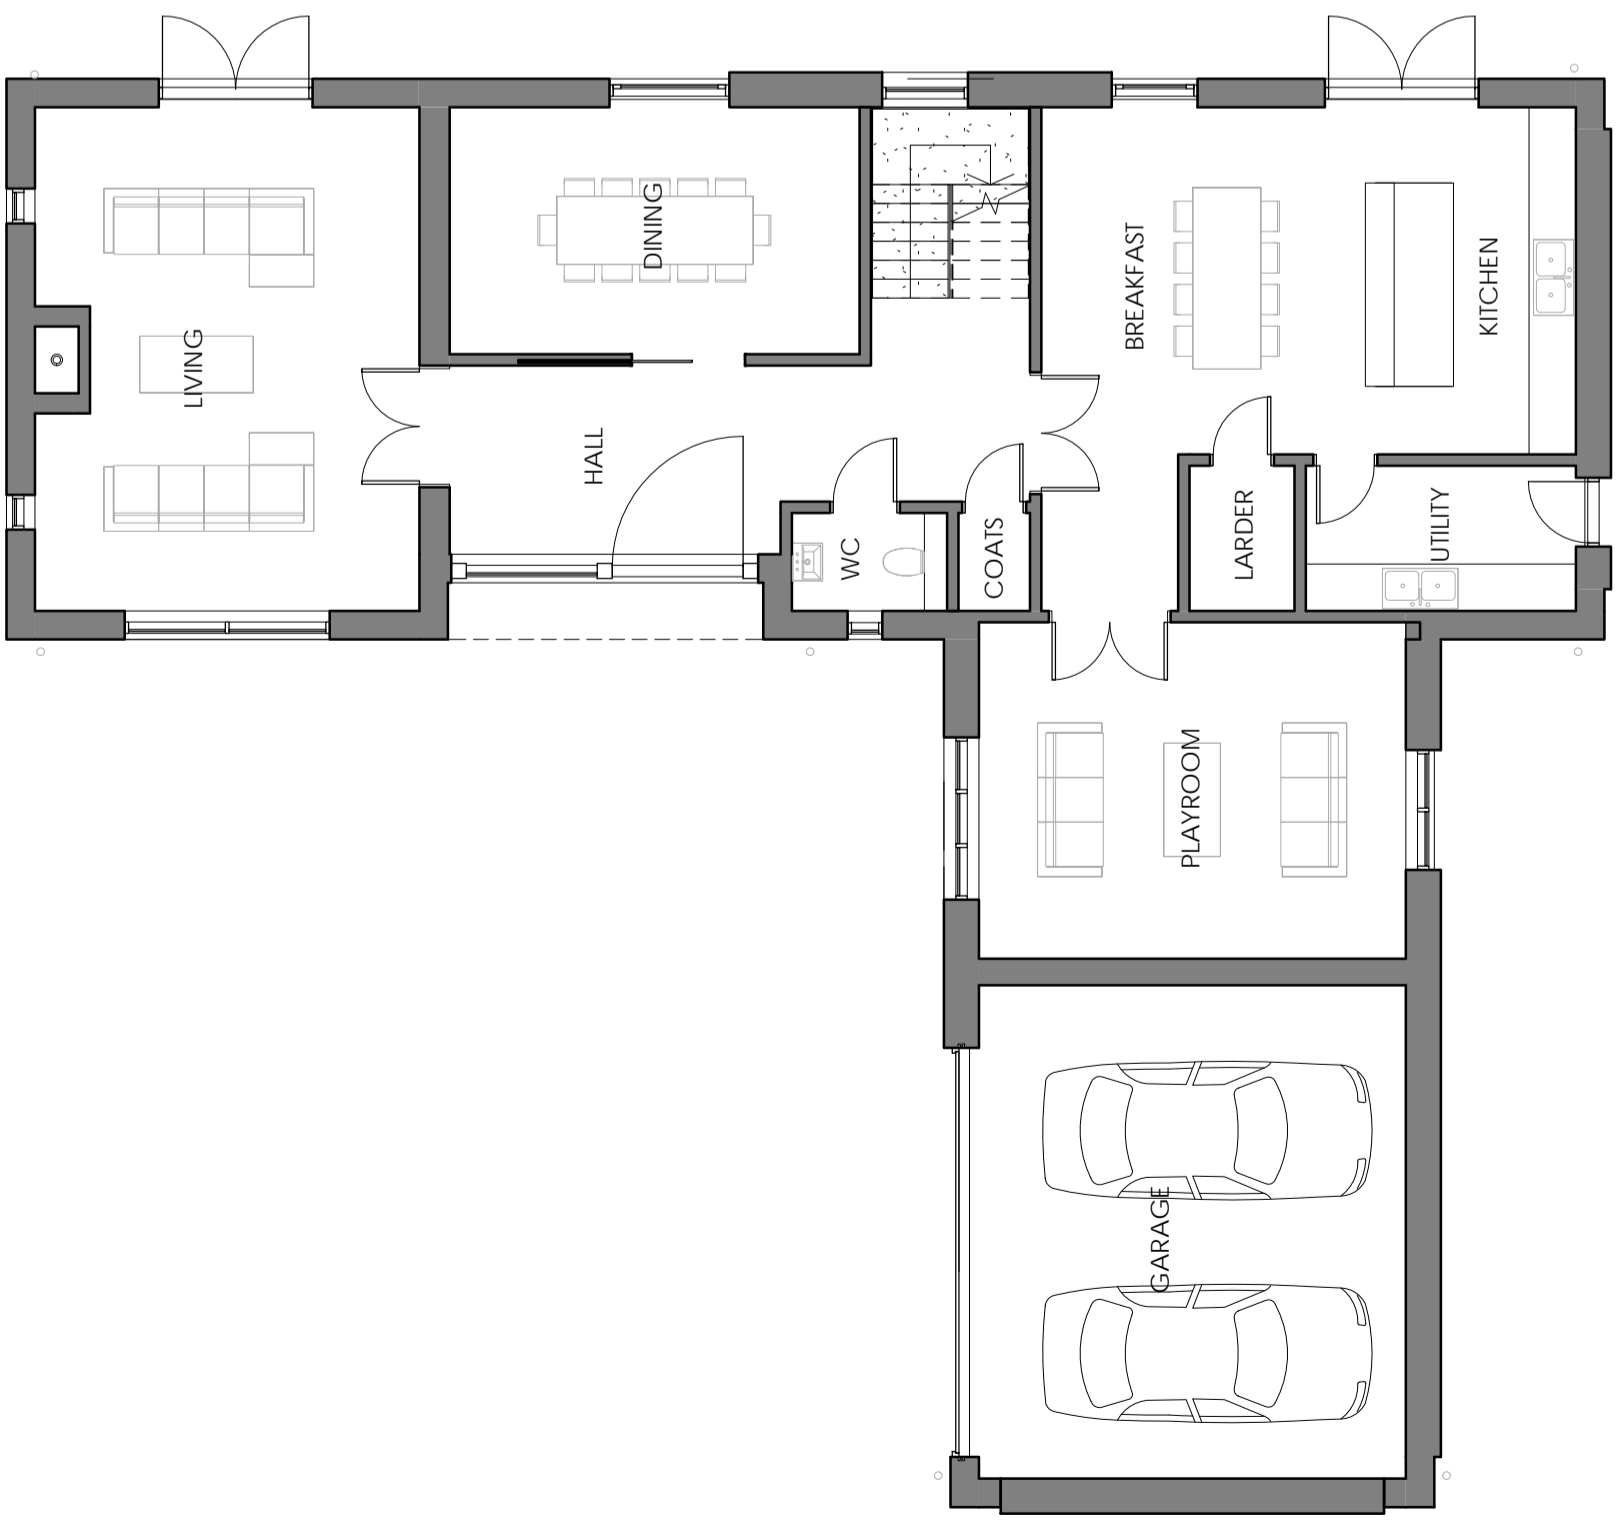

GROUND FLOOR PLAN  
1 : 100  
GIFA - 158sqm / 1700sqft  
GARAGE - 36sqm


revision	date	description
D	19/05/16	AMENDMENTS AS PER PLANNING CONSULTANT COMMENTS
C	16/05/16	LAYOUT AND ELEVATIONS AMENDED
B	26/04/16	AMENDMENTS - PLANNING COMMENTS
A	11/03/16	AMENDMENTS - PLANNING

**PLANNING**  
 project title: PROPOSED RESIDENTIAL DEVELOPMENT AT WESTBROOK FARM, BLENHEIM  
 drawing title: PLOT 3 - PROPOSED PLANS  
 client name: SEVILLE DEVELOPMENTS LTD  
 first issued: 07/12/15  
 drawn: CT  
 job reference: 151110 - PP3030  
 The Studio, 70 Church Road, Wheatley, O1866 873936 | info@andersonr.com | www.andersonr.com


**Anderson**  
Architects



NOTE: DIMENSIONS ARE GIVEN IN METERS AND FEET TO ONE DECIMAL PLACE UNLESS OTHERWISE SPECIFIED.  
 DIMENSIONS ARE GIVEN IN METERS AND FEET TO ONE DECIMAL PLACE UNLESS OTHERWISE SPECIFIED.

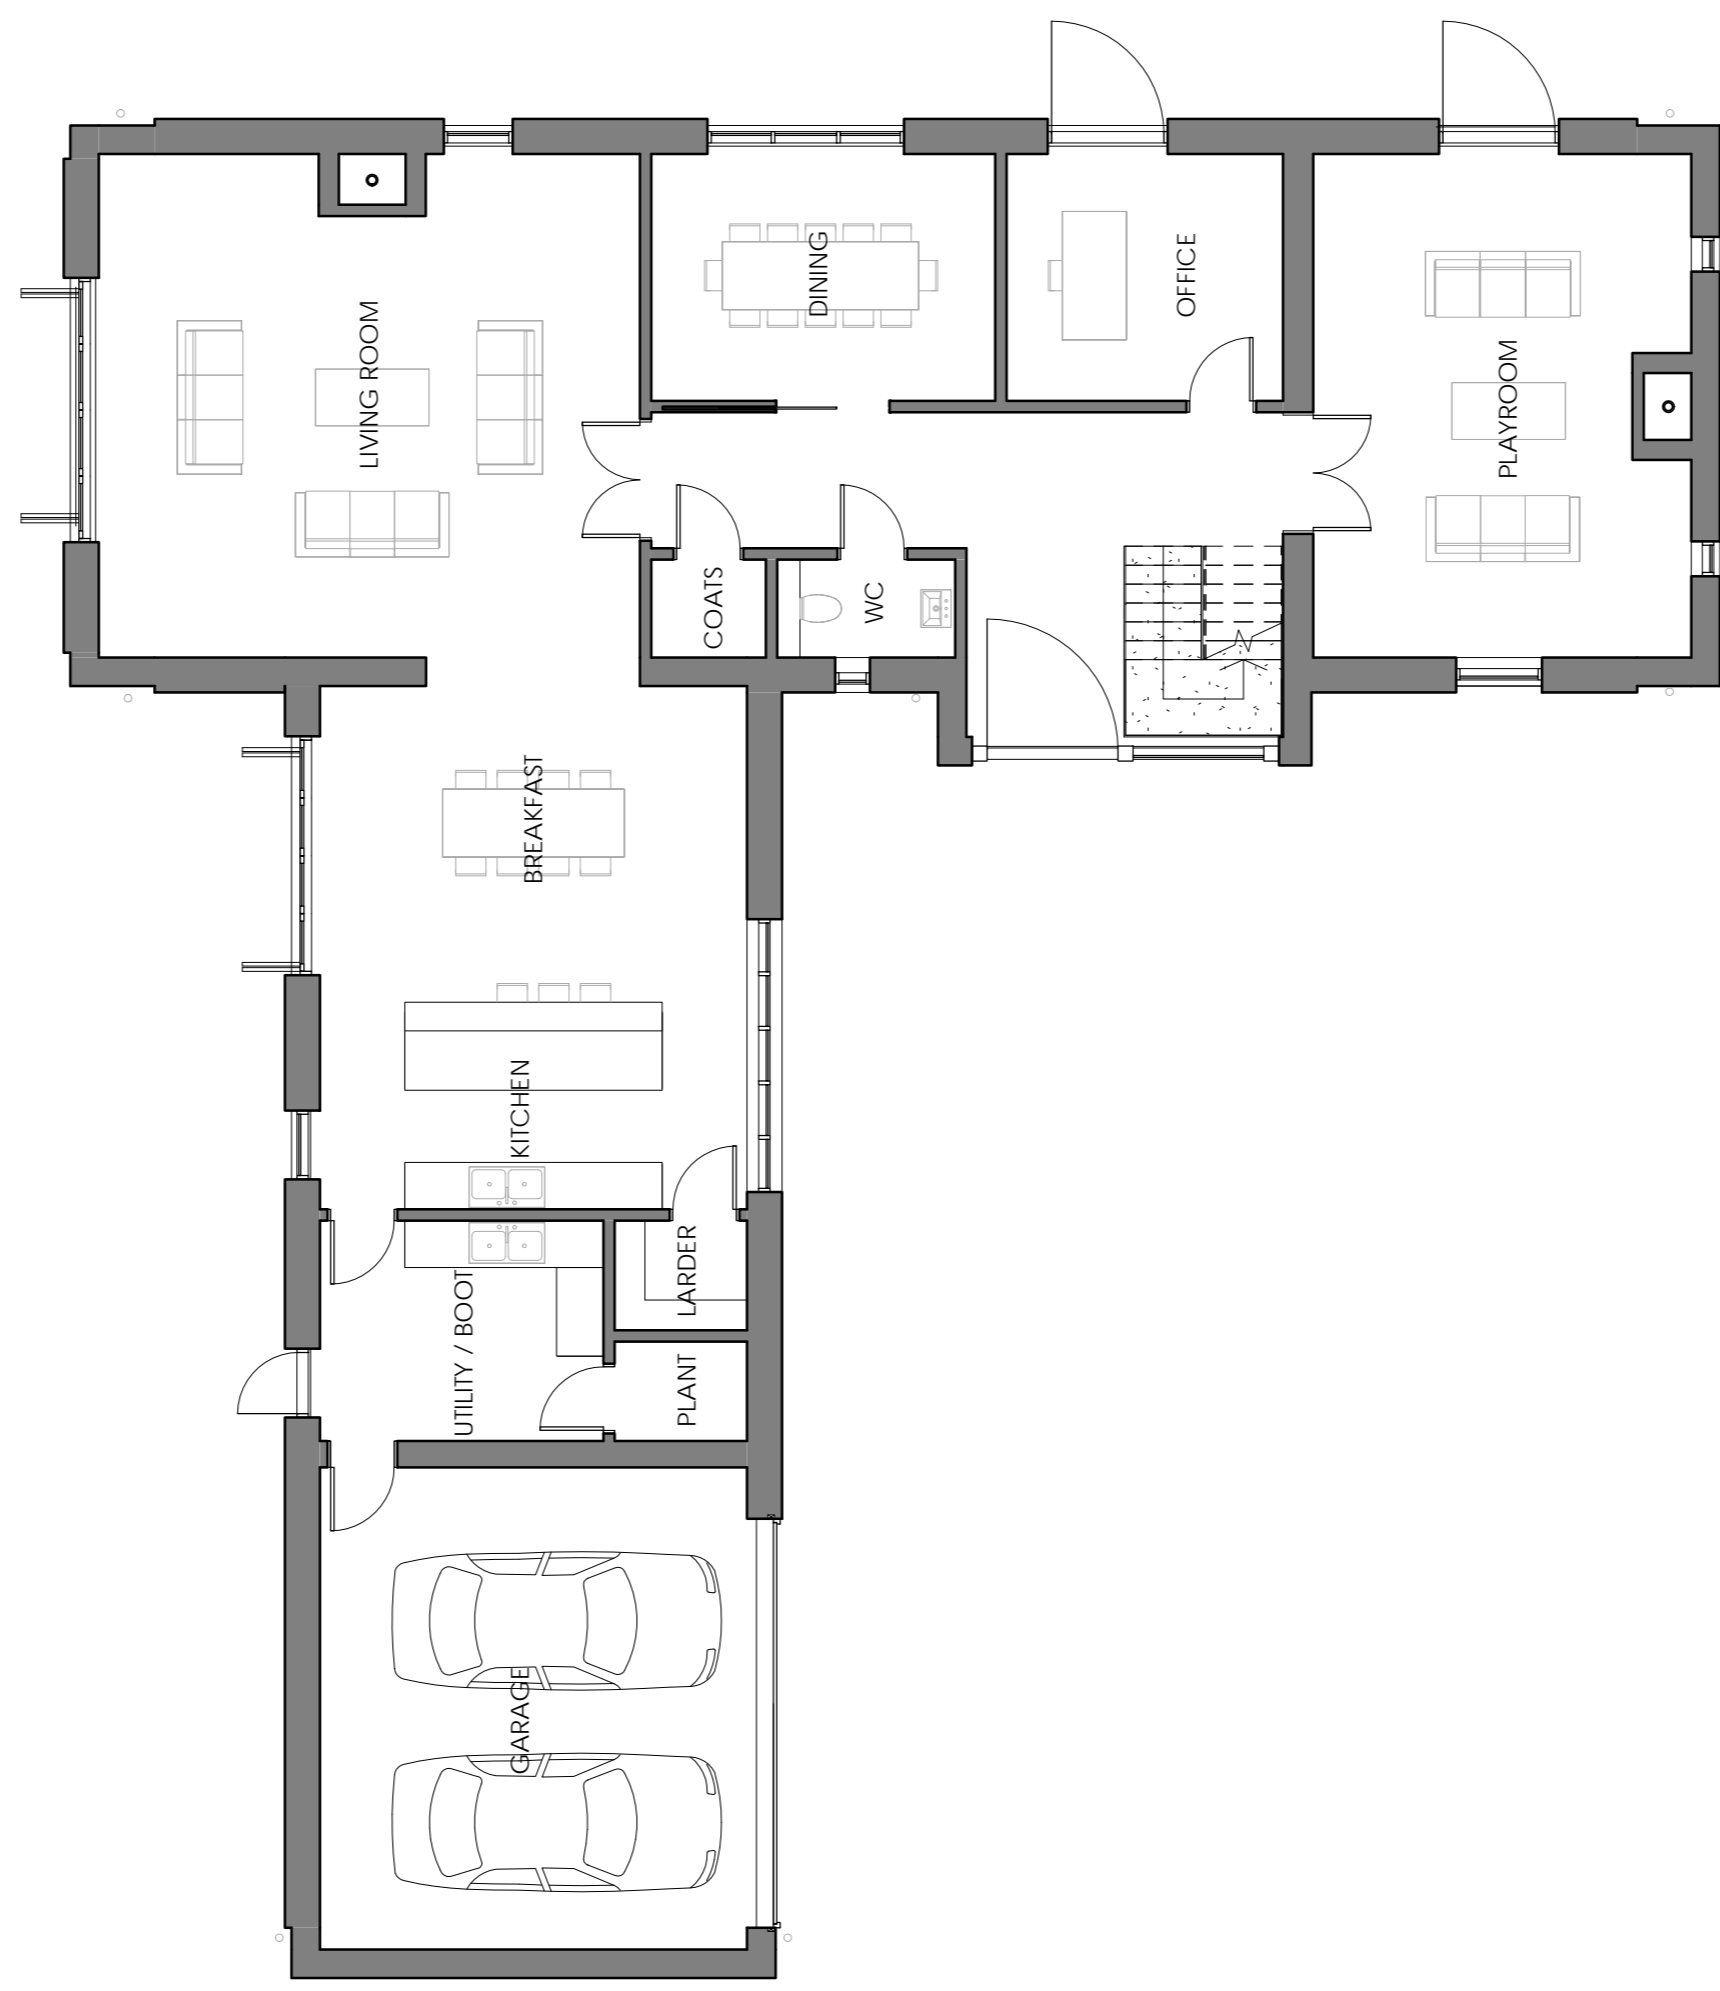

**GROUND FLOOR PLAN**  
 1:100  
 GFA: 203sqm / 2185sqft  
 GARAGE: 30sqm

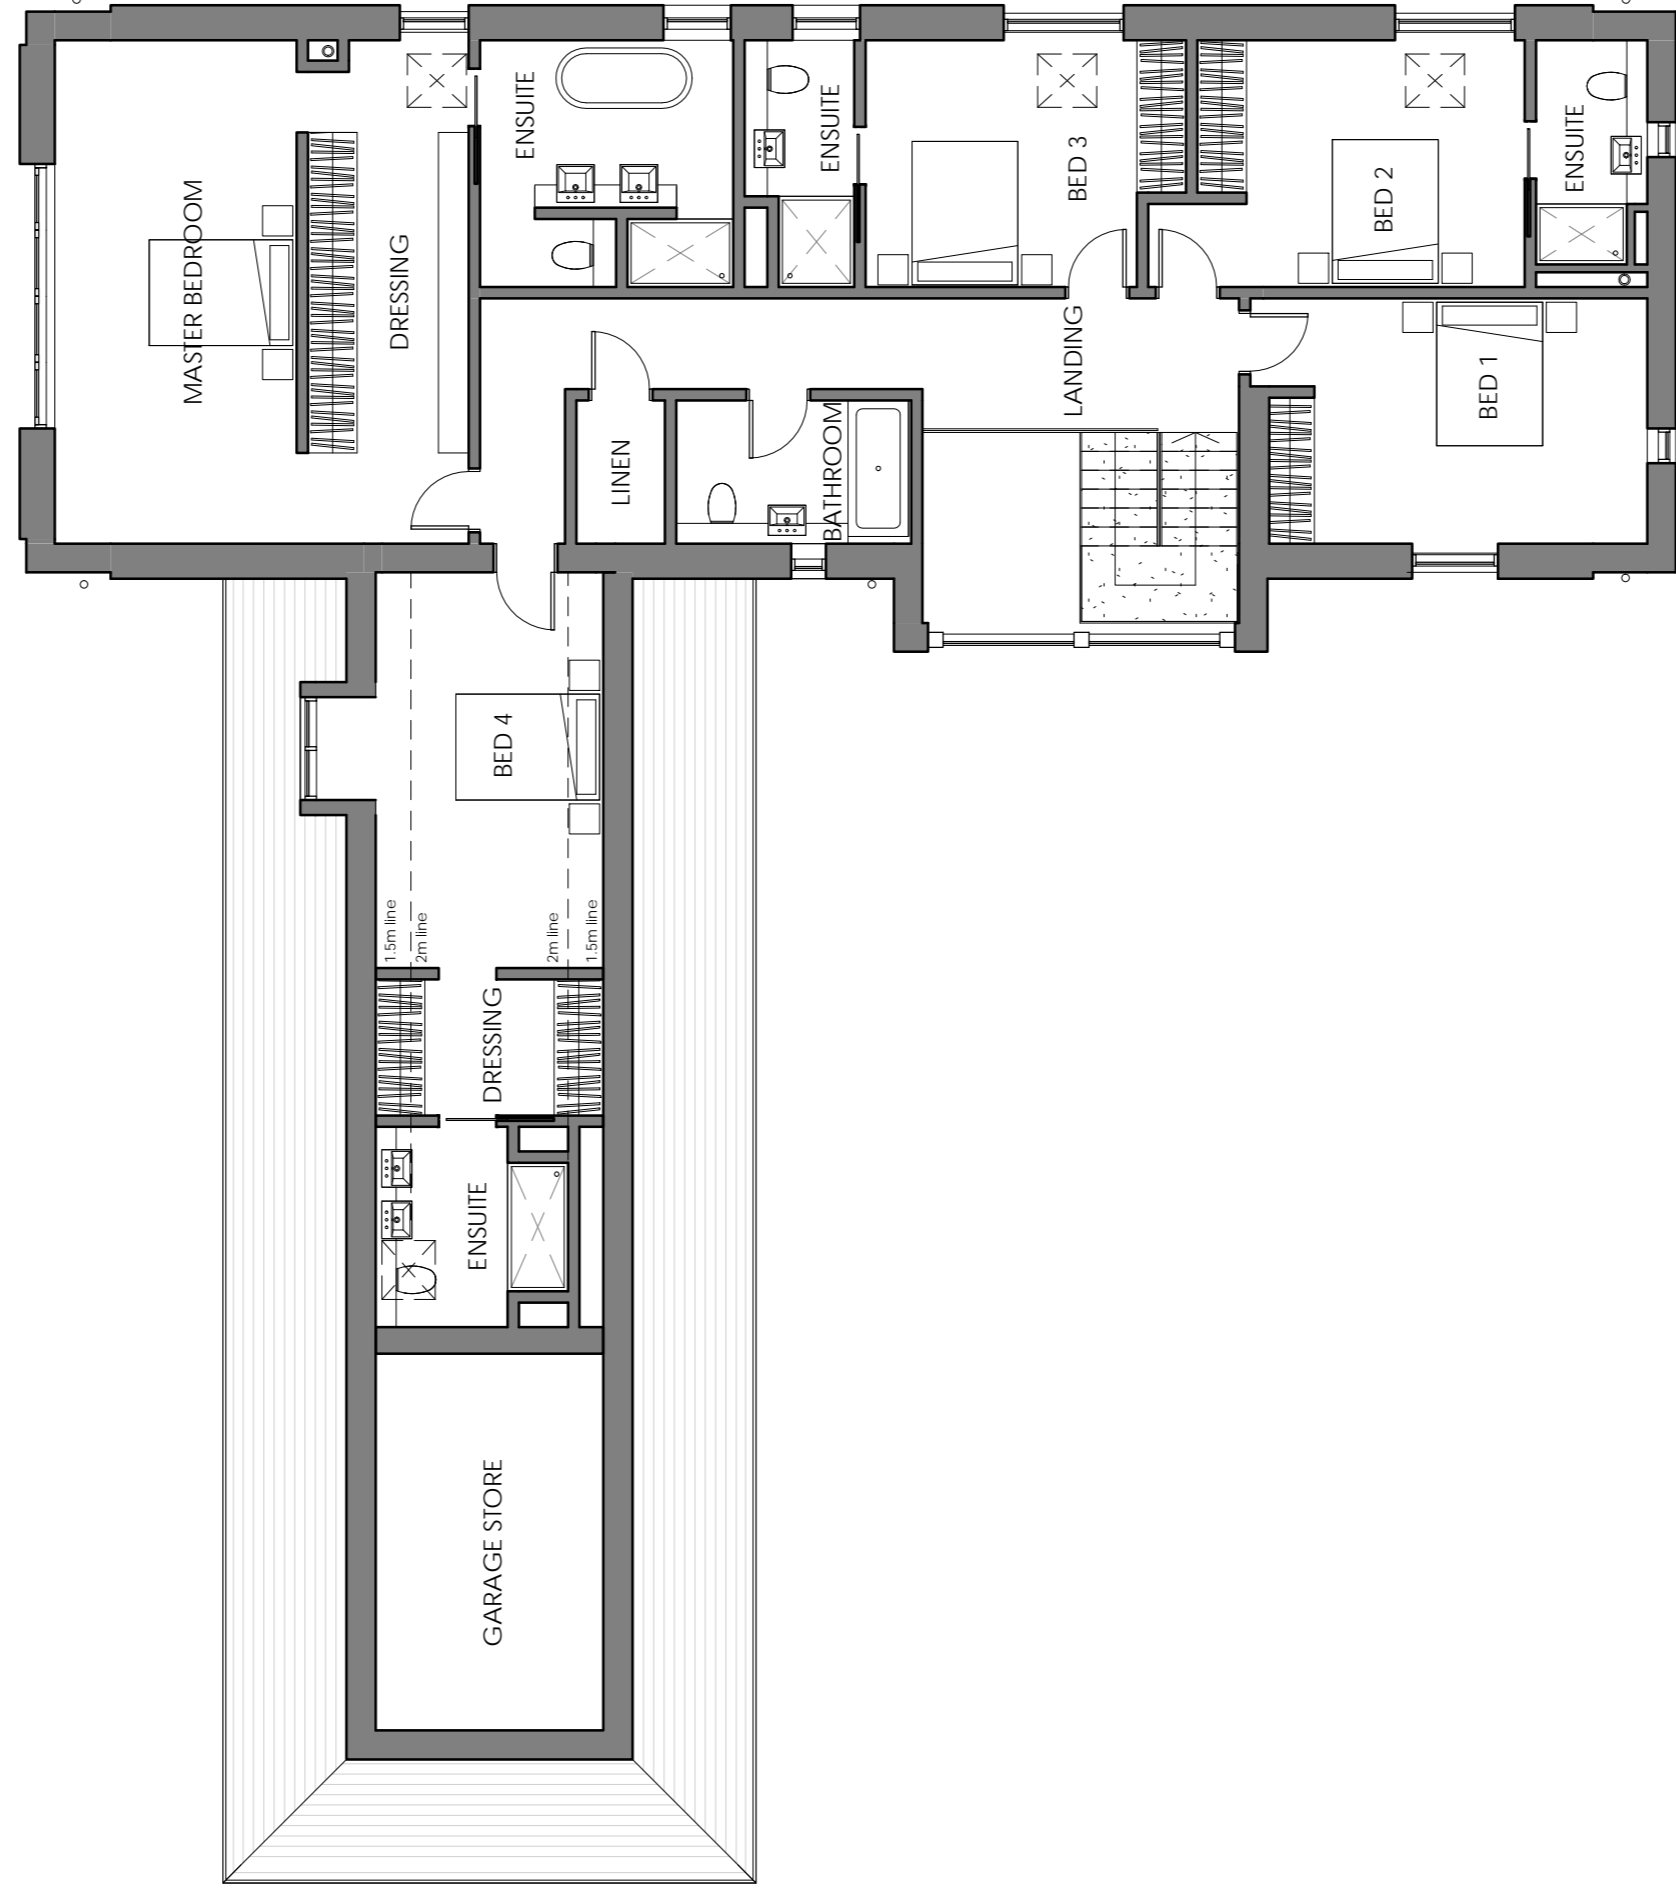

**FIRST FLOOR PLAN**  
 1:100  
 GFA: 175sqm / 1883sqft

D 2005/16 ARCHITECTS CONSULTANTS  
 C 1600/16 ELEVATIONS  
 B 1100/16 AMENDMENT  
 A 1100/16 AMENDMENT  
 revision date description  
 none

**PLANNING**  
 PROPOSED RESIDENT  
 A1: WESTBROOK FAR  
 PLOT 4 - PROPOSED  
 SEVILLE DEVELOPMENT  
 07/12/15  
 15110 - PP4

THE SHARPS, 70 Church Road, W  
 0186 873561 info@sharps.com



EXISTING WESTBROOK FARM BUNGALOW

PROPOSED CONTEXTUAL ELEVATION