



FRONT

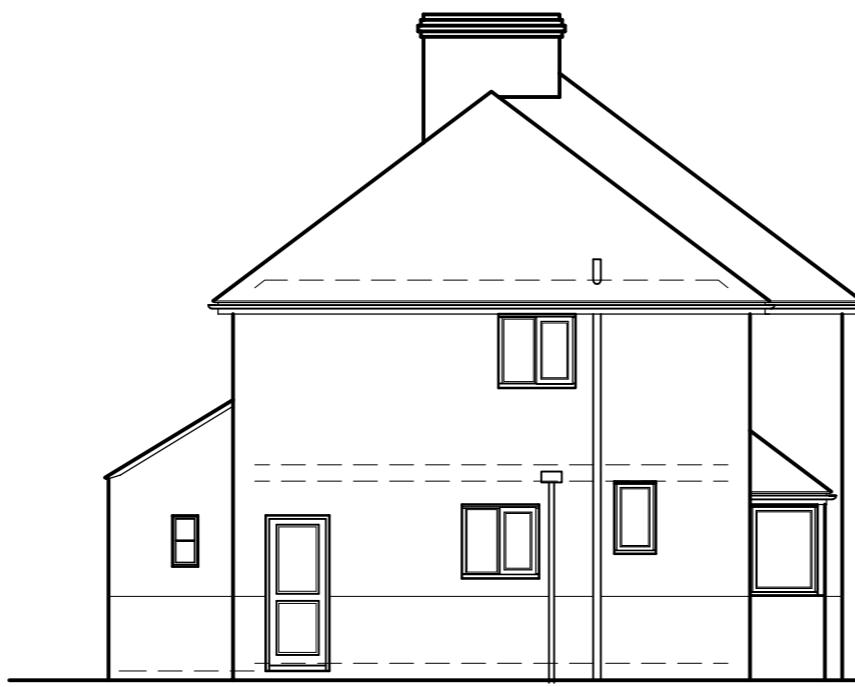


REAR



EXISTING ELEVATIONS 1:100

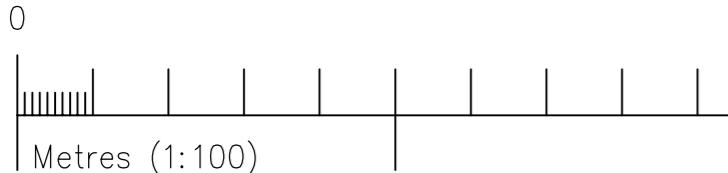

SIDE

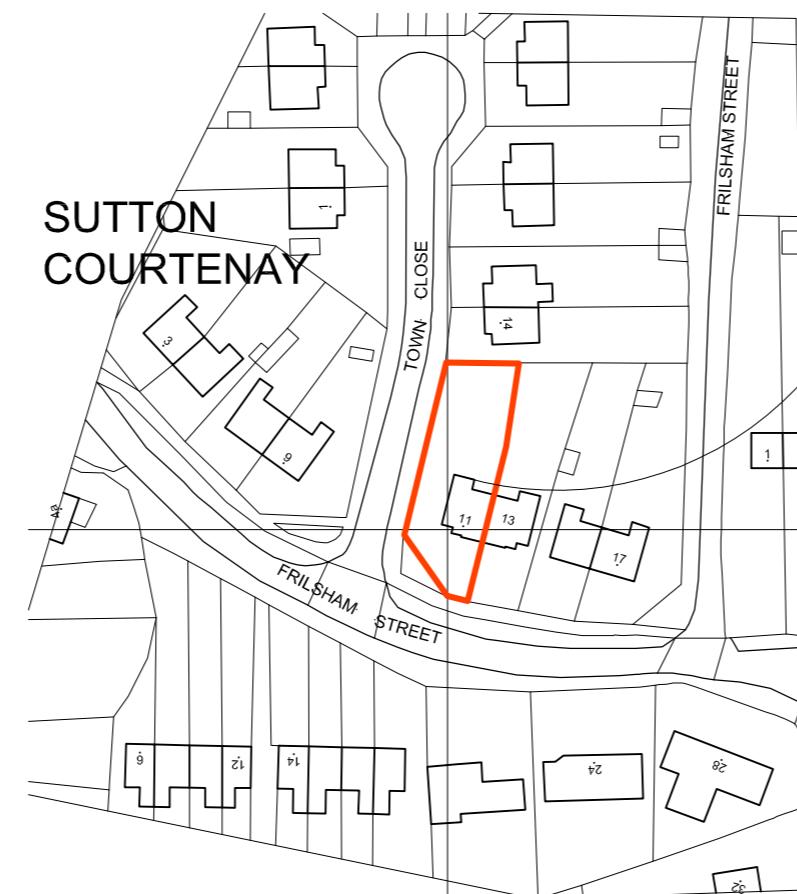

SITE LOCATION PLAN 1:1250

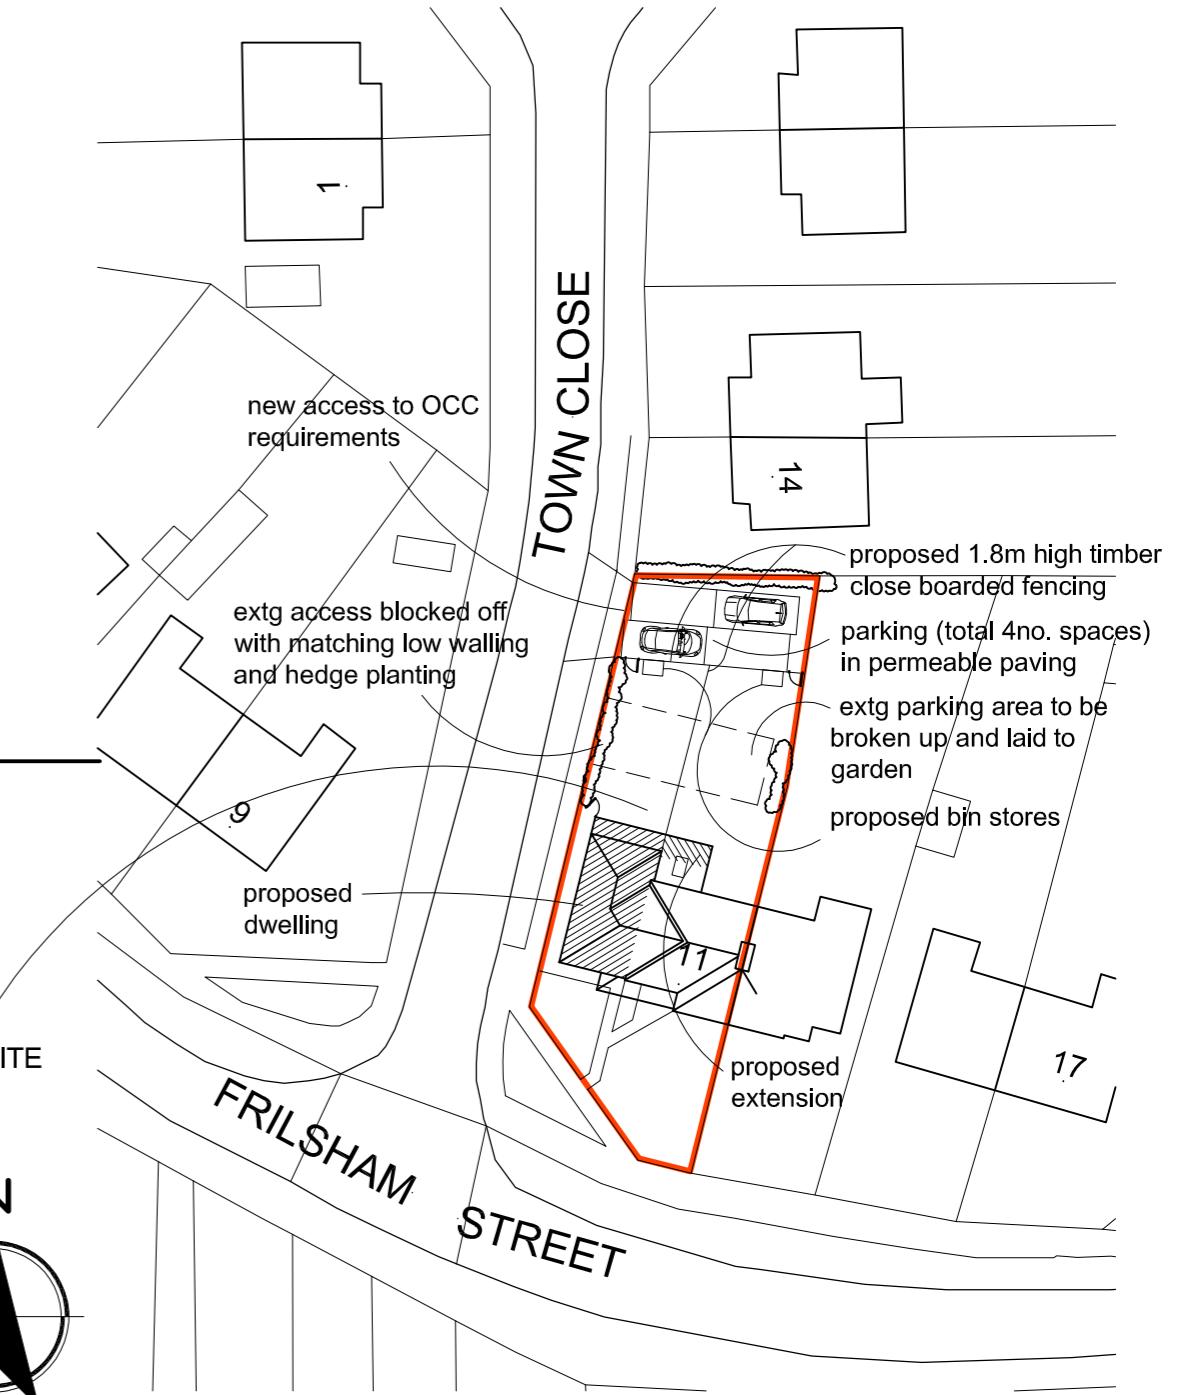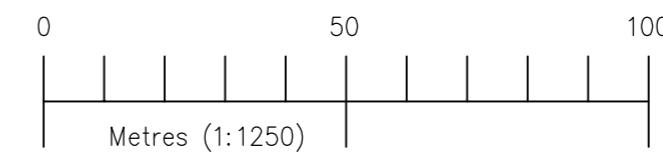

Appendix 1

A3

Richard J Exley

Architectural Services

● 9 High Street, Eynsham, Oxford, OX29 4HA
E: richardjexley@aol.com T: 07773760160

project

PROPOSED DWELLING & EXTENSION TO 11 FRILSHAM STREET, SUTTON COURTEENAY, OXON, OX14 4AZ

client


MESSRS K RAYNER & T DUCKHAM

title


EXISTING ELEVATIONS, LOCATION & BLOCK PLANS

scale
100, 500,
1250


date
MAY 2016
dwg.no.
394-2-AL02
rev
-

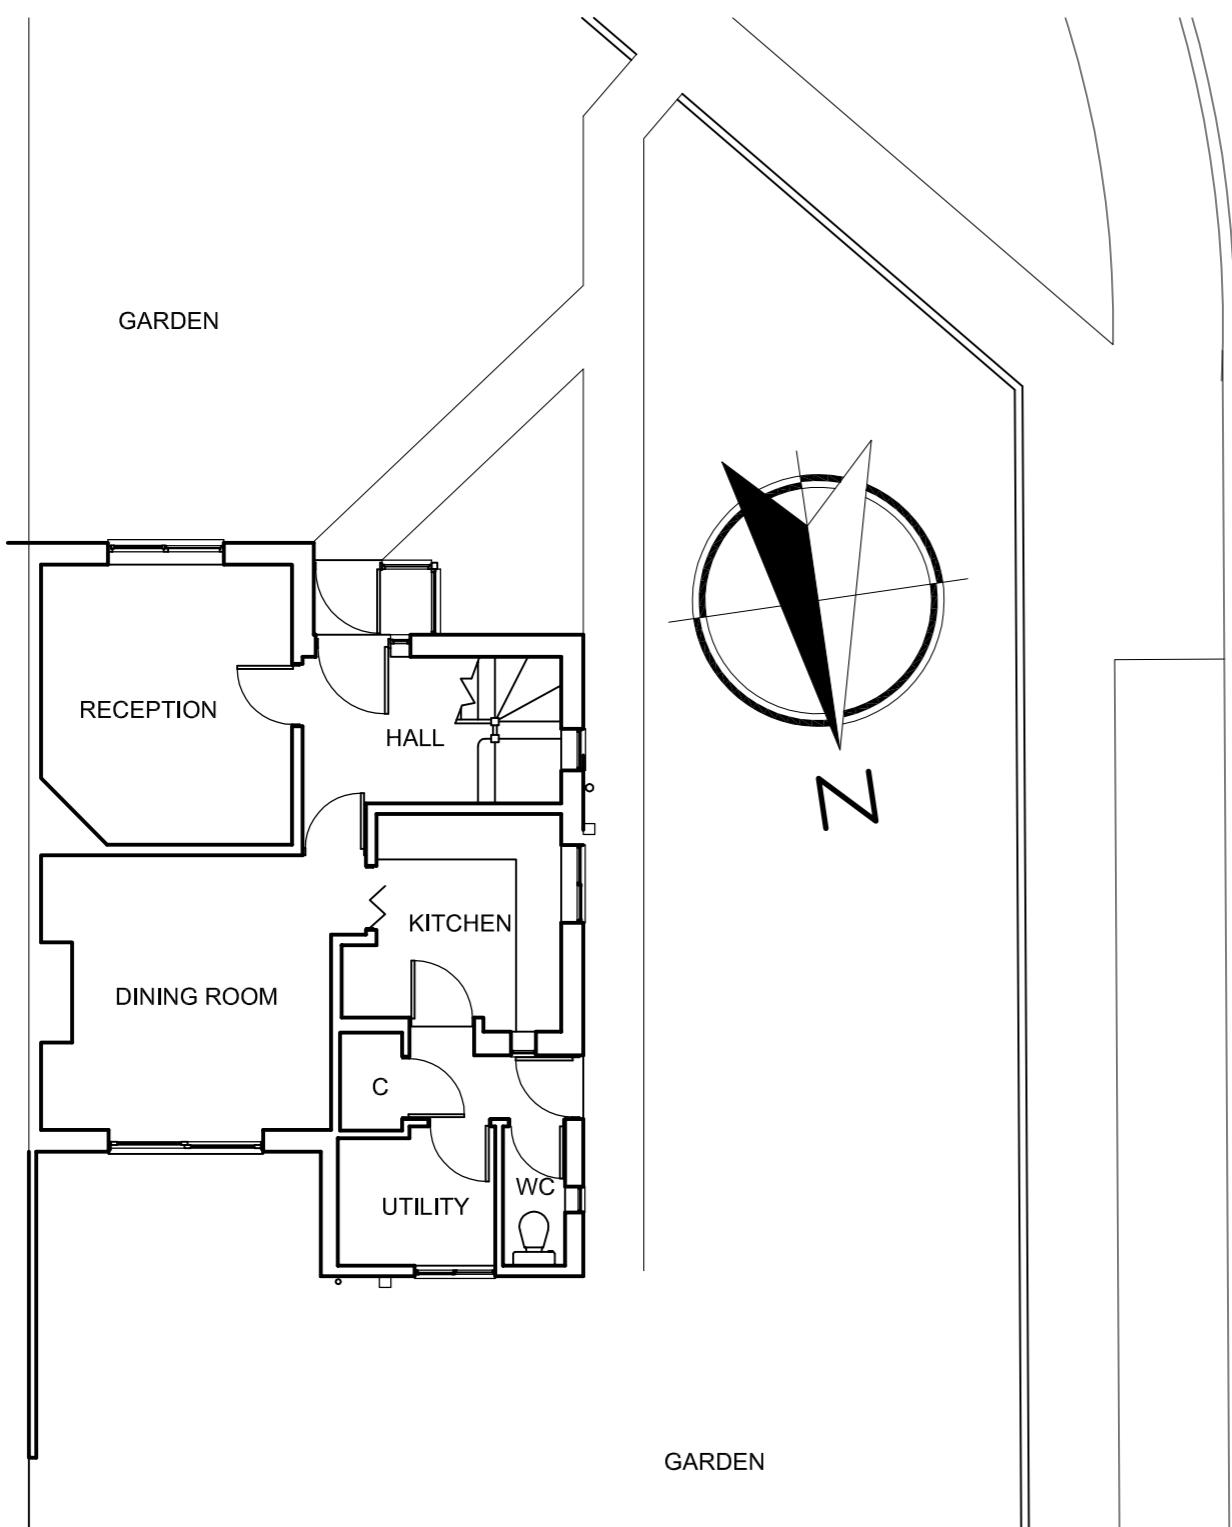

EXISTING GROUND FLOOR PLAN 1:100

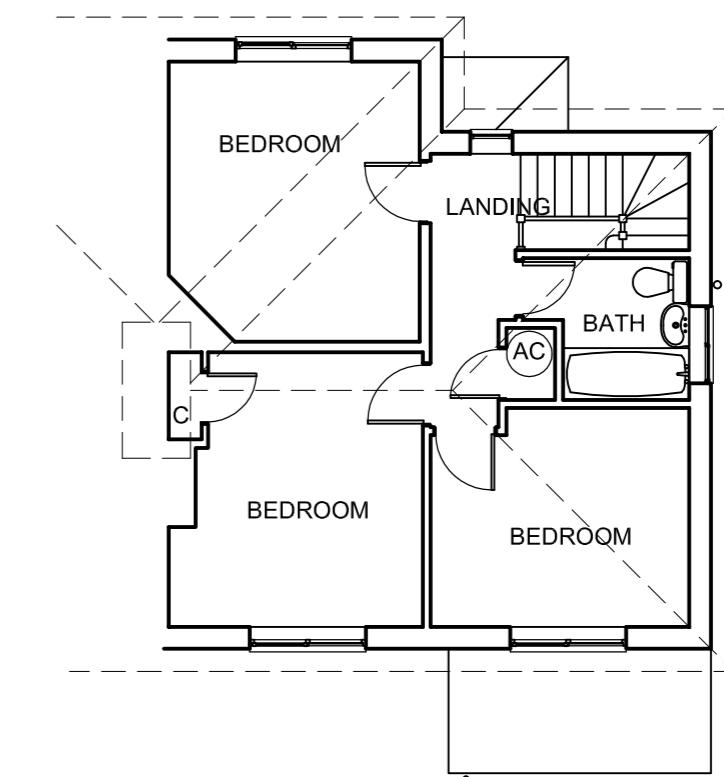

EXISTING FIRST FLOOR PLAN 1:100

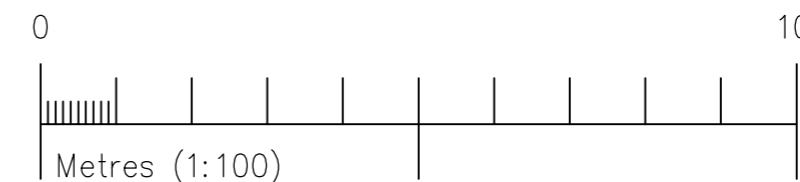

A3


Appendix 2

Richard J Exley •
Architectural Services
• 9 High Street, Eynsham, Oxford, OX29 4HA
E: richardjexley@aol.com T: 07773760160

project
PROPOSED DWELLING & EXTENSION TO 11 FRILSHAM
STREET, SUTTON COURtenay, OXON, OX14 4AZ
client
MESSRS K RAYNER & T DUCKHAM

title
EXISTING
FLOOR PLANS

scale
100
dwg.no.
394-2-AL01
date
MAY 2016
rev
-

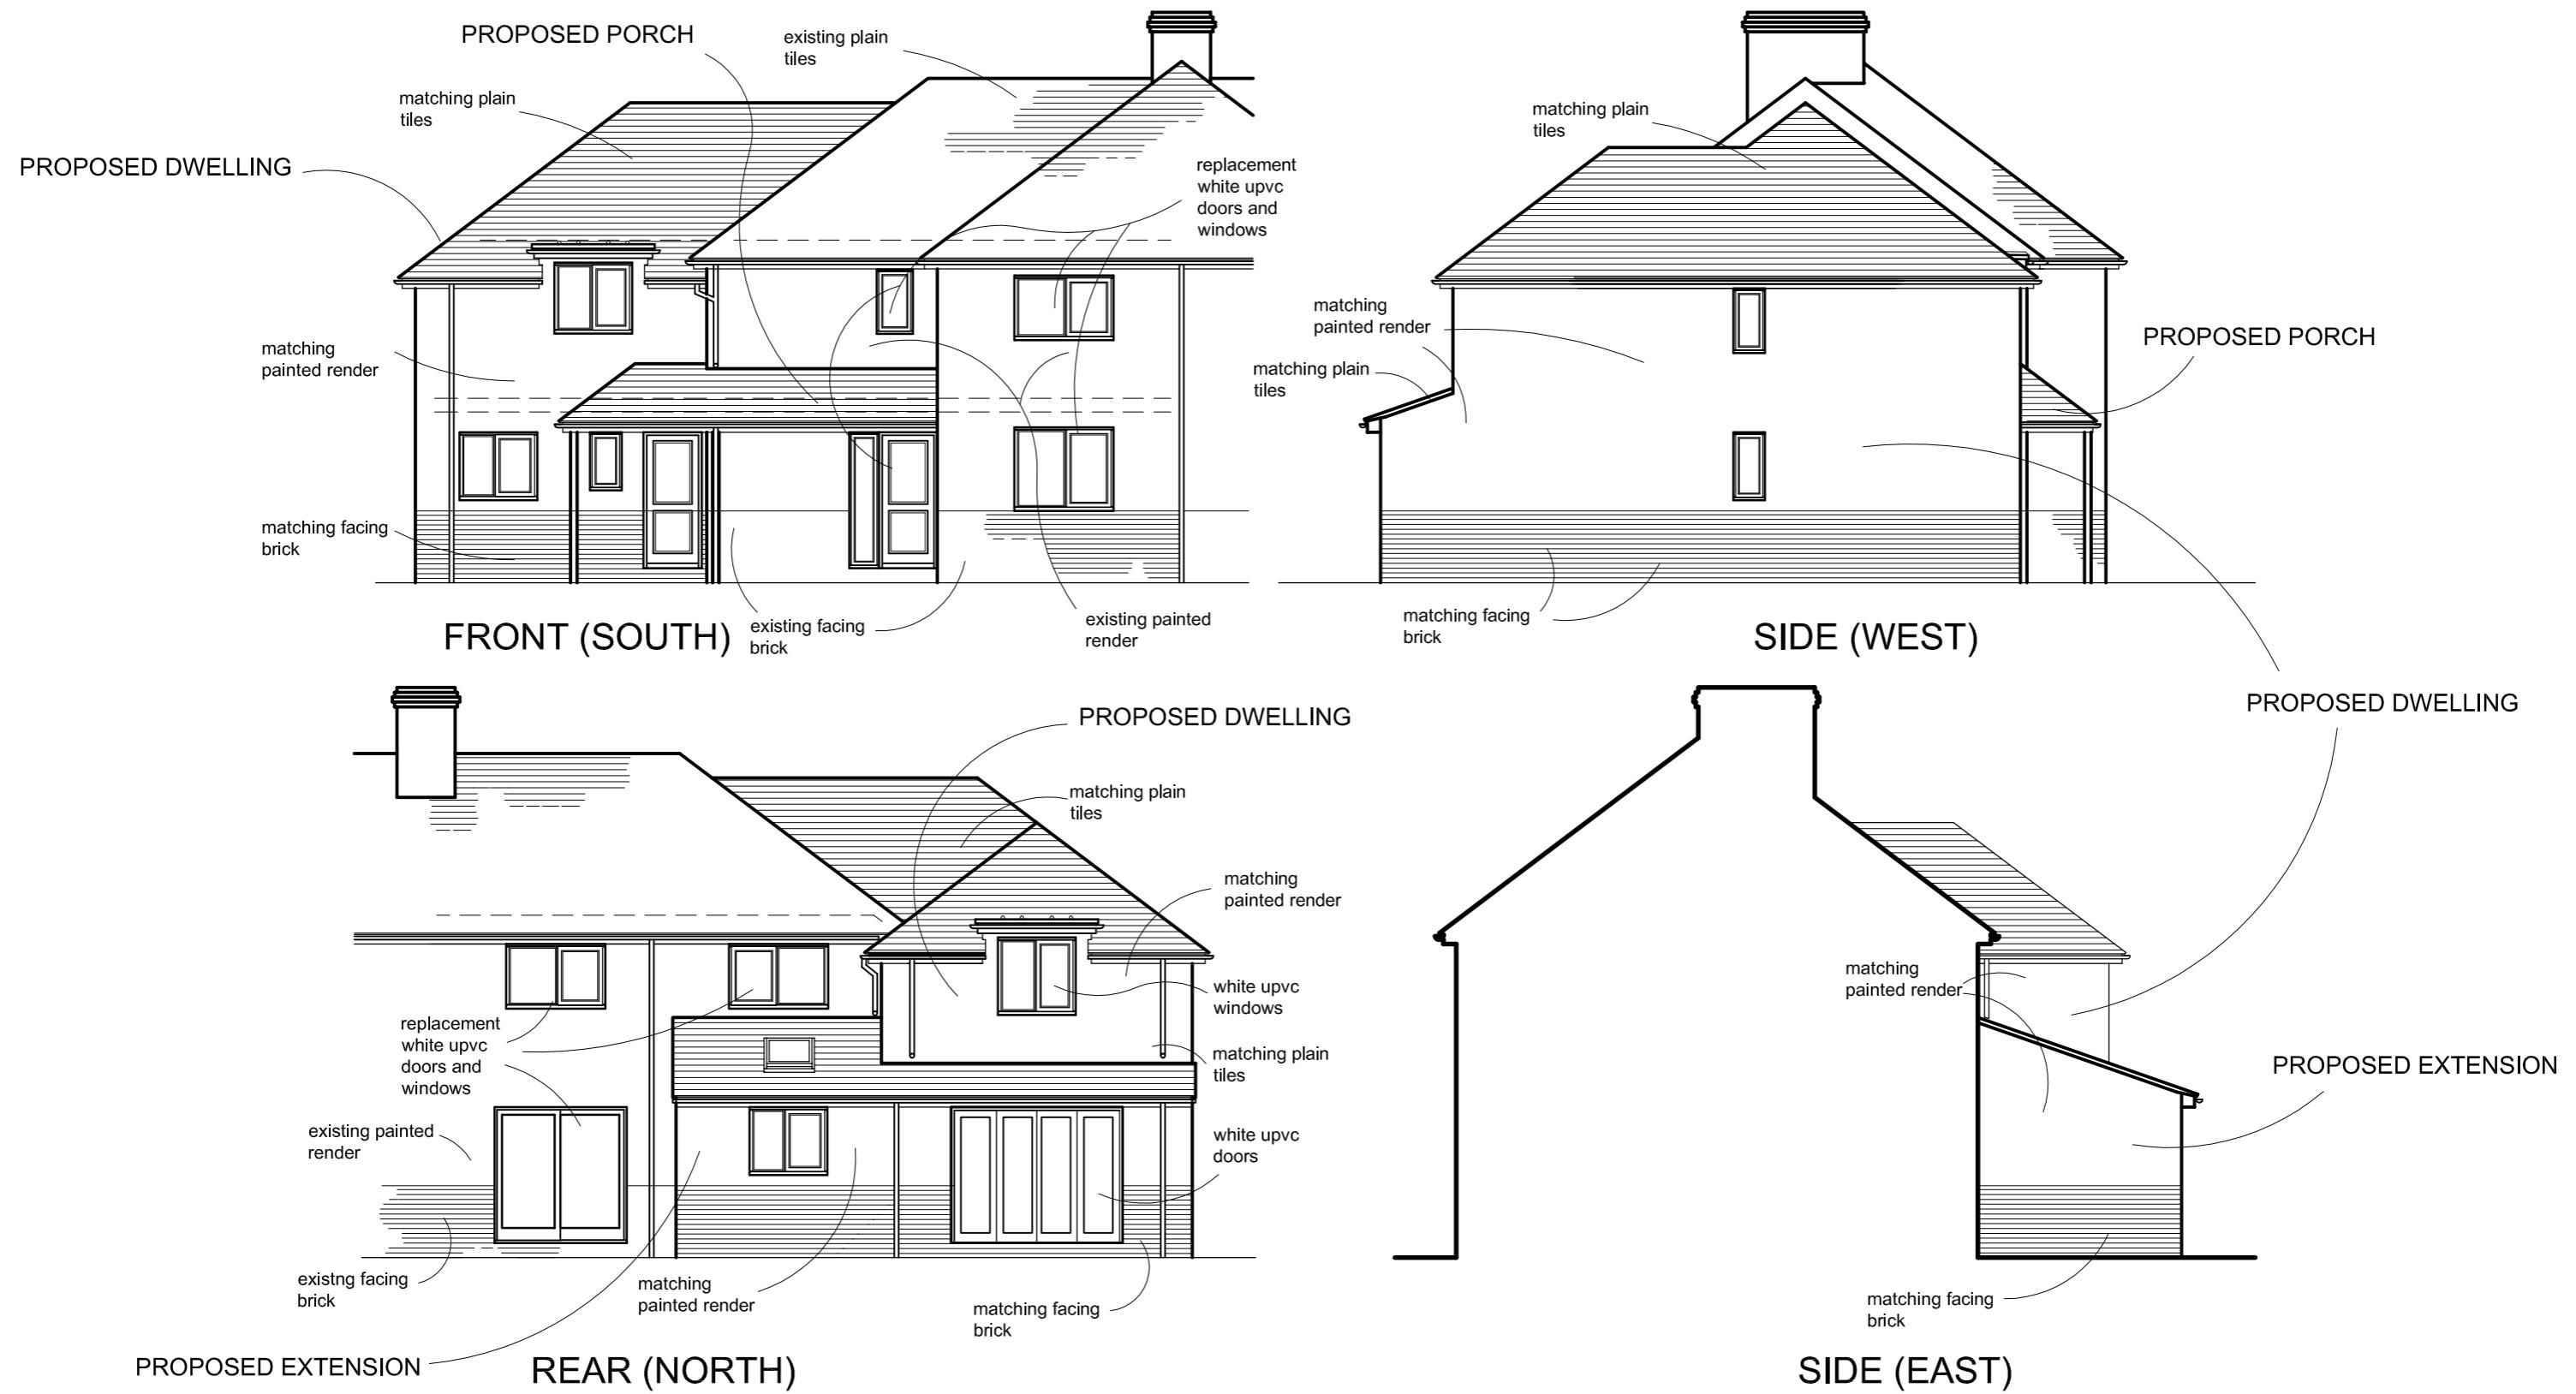


PROPOSED ELEVATIONS 1:100

0
Metres (1:100)


10
Metres (1:100)
Richard J Exley •
Architectural Services
9 High Street, Eynsham, Oxford, OX29 4HA
E: richardjexley@aol.com T: 07773760160

project	PROPOSED DWELLING & EXTENSION TO 11 FRILSHAM STREET, SUTTON COURtenay, OXON, OX14 4AZ	title	PROPOSED ELEVATIONS	scale	100	date	MAY 2016
client	MESSRS K RAYNER & T DUCKHAM			dwg.no.	394-2-AL05	rev	-

A3

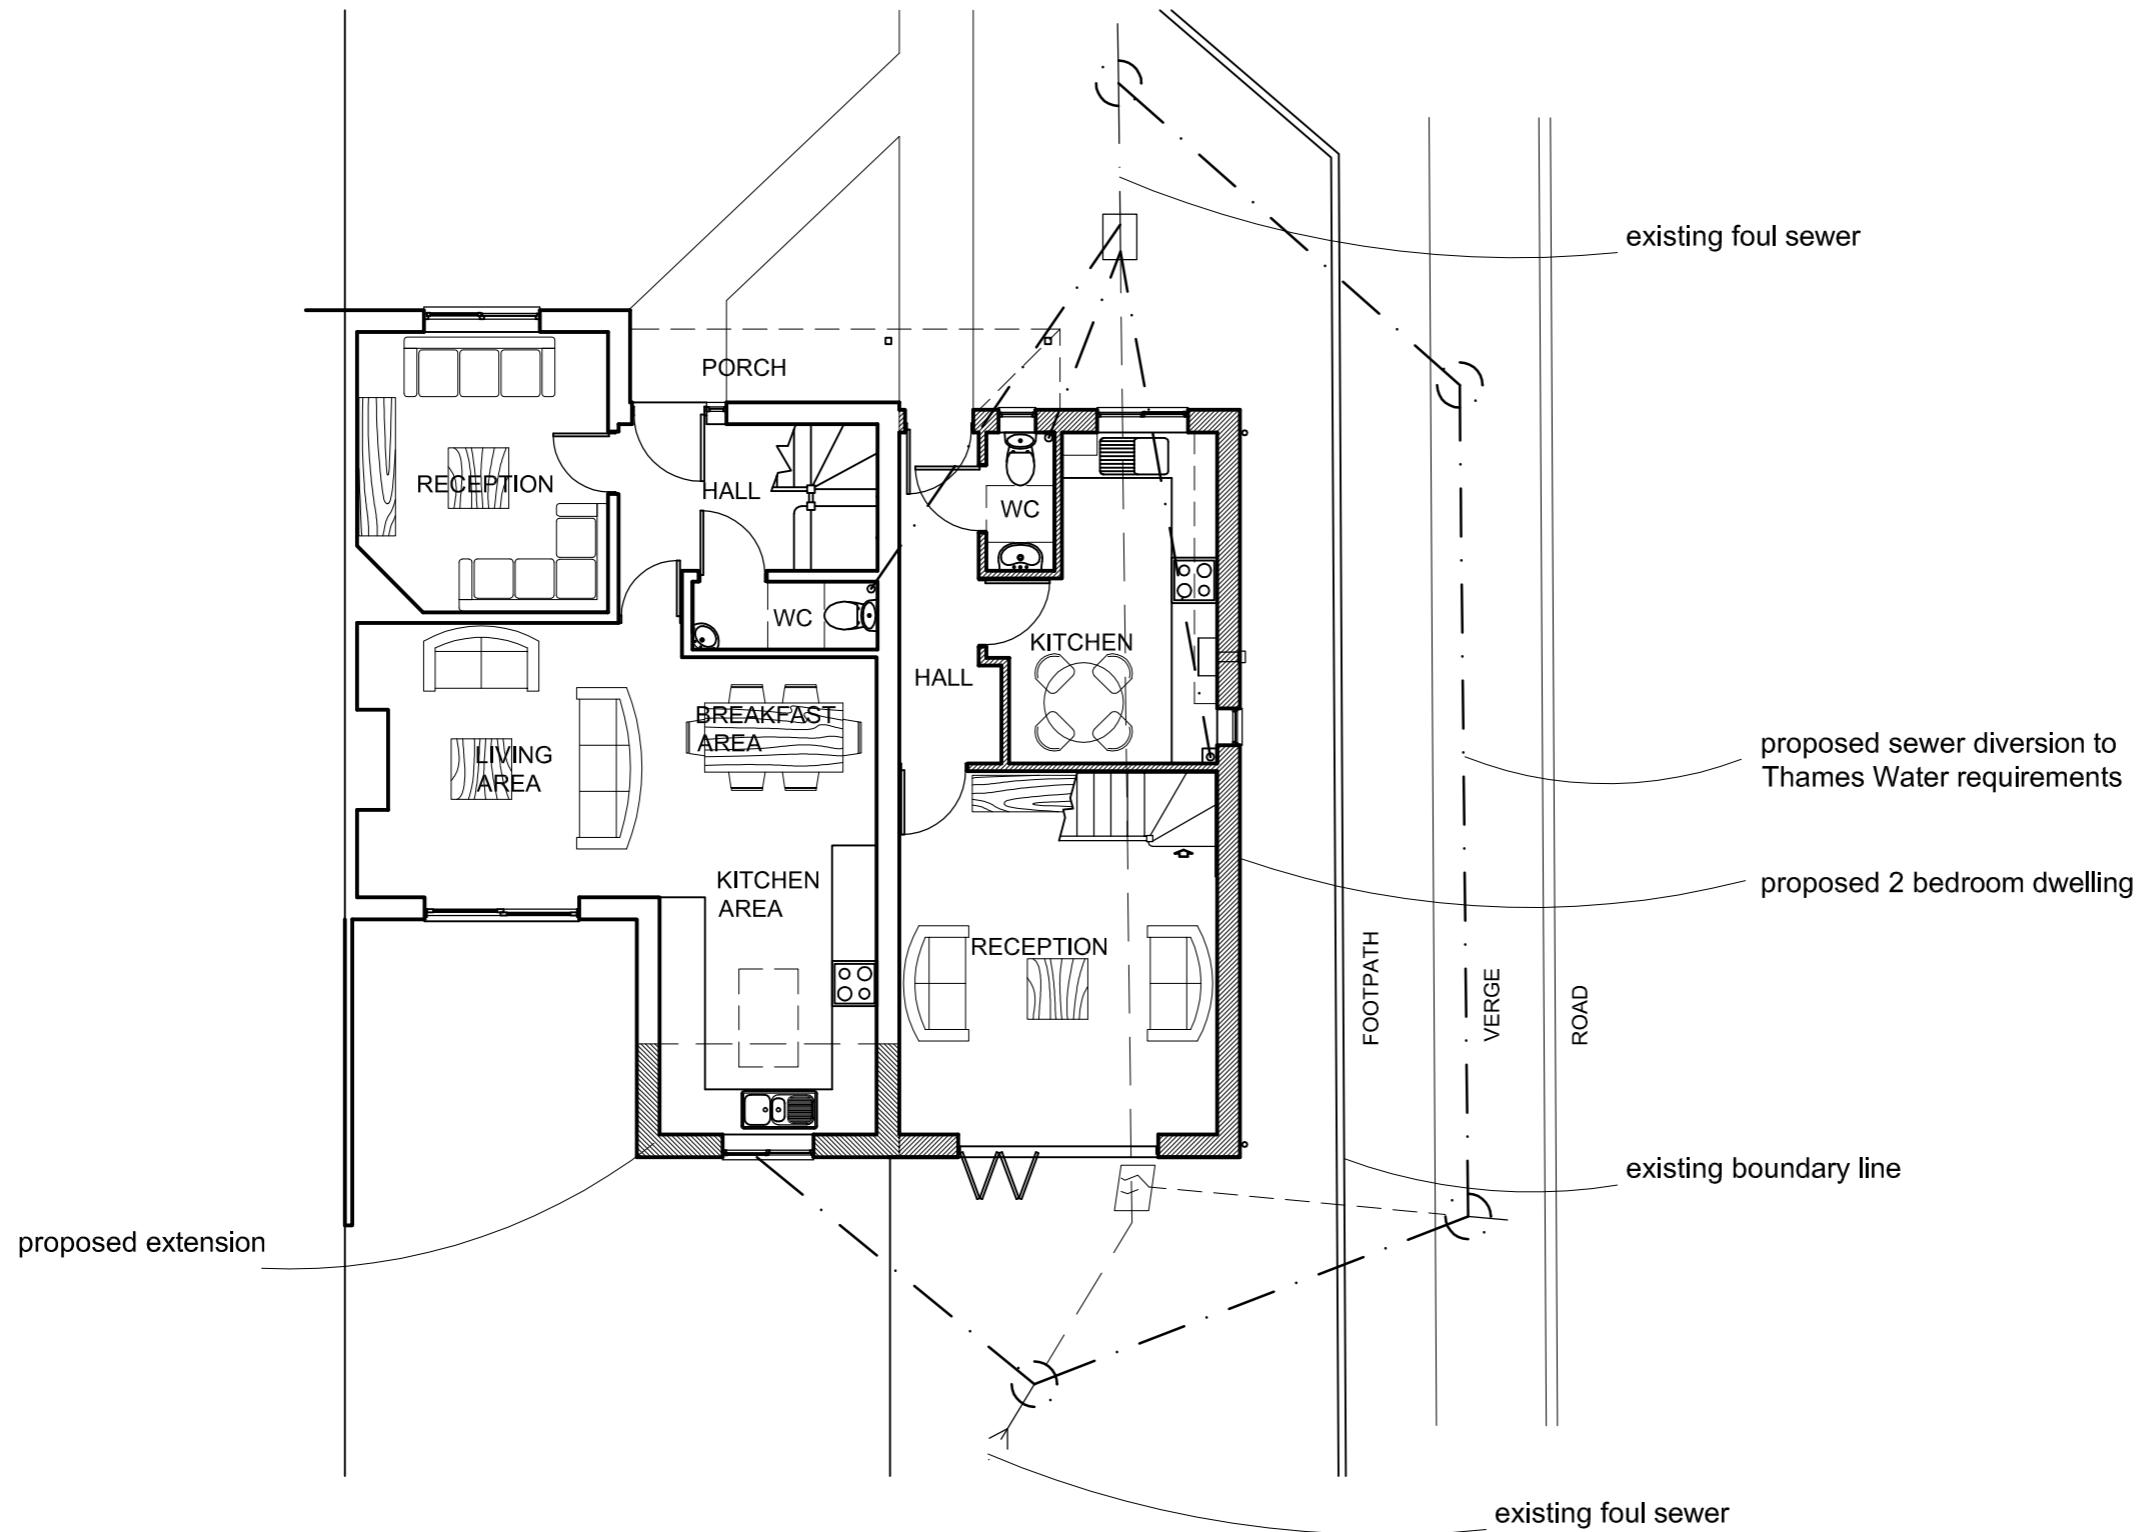

PROPOSED GROUND
FLOOR PLAN 1:100

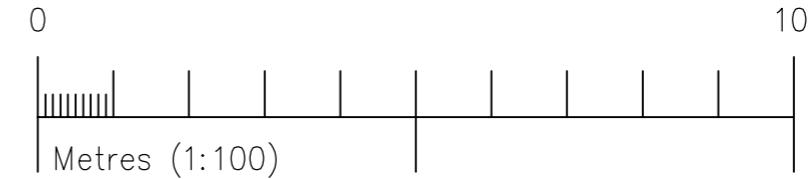

Richard J Exley •
Architectural Services
9 High Street, Eynsham, Oxford, OX29 4HA
E: richardjexley@aol.com T: 07773760160

project PROPOSED DWELLING & EXTENSION TO 11 FRILSHAM STREET, SUTTON COURTEENAY, OXON, OX14 4AZ
client MESSRS K RAYNER & T DUCKHAM

title PROPOSED GROUND FLOOR PLAN

date MAY 2016


scale 100

dwg no. 394-2-AL03 -


rev -

A3

PROPOSED FIRST FLOOR
PLAN 1:100


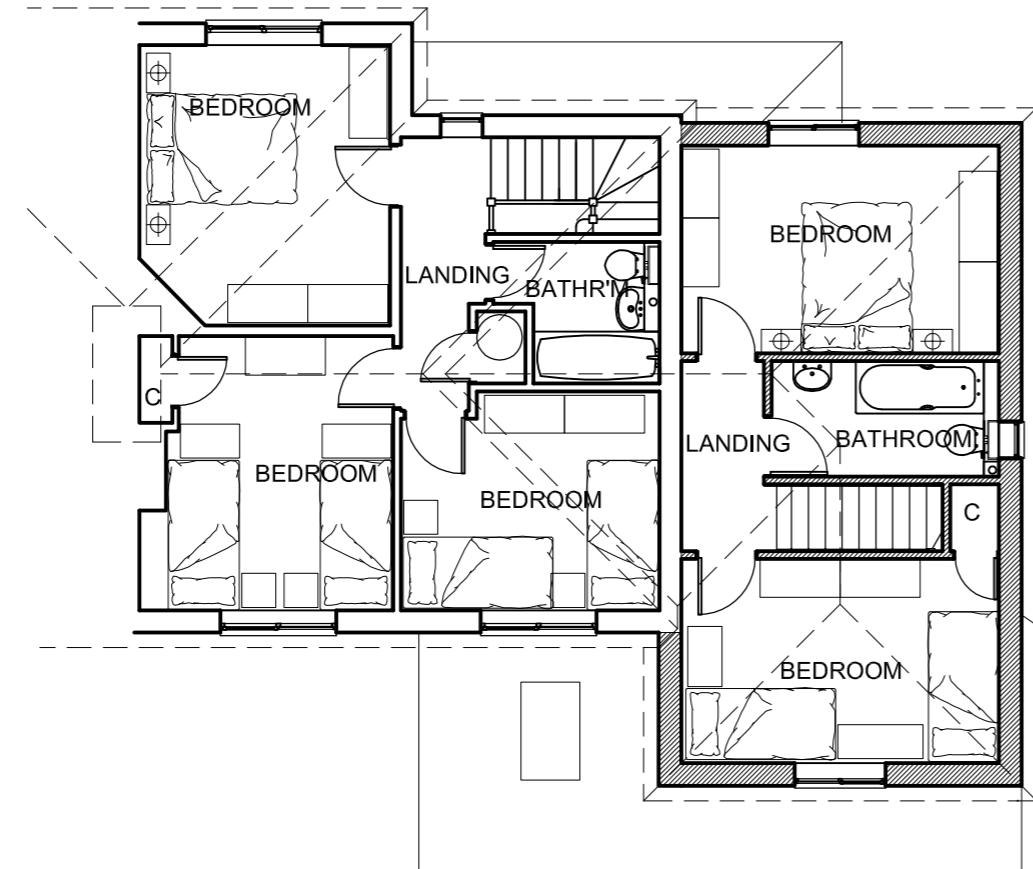


proposed 2 bedroom dwelling

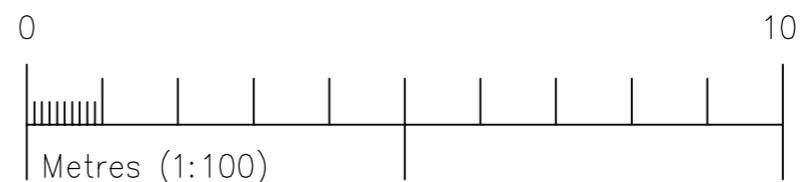

Richard J Exley •	project PROPOSED DWELLING & EXTENSION TO 11 FRILSHAM STREET, SUTTON COURTEENAY, OXON, OX14 4AZ	title PROPOSED FIRST FLOOR PLAN
Architectural Services	client MESSRS K RAYNER & T DUCKHAM	date MAY 2016
• 9 High Street, Eynsham, Oxford, OX29 4HA E: richardjexley@aol.com T: 07773760160	dwg.no. 394-2-AL04 -	scale 100

A3

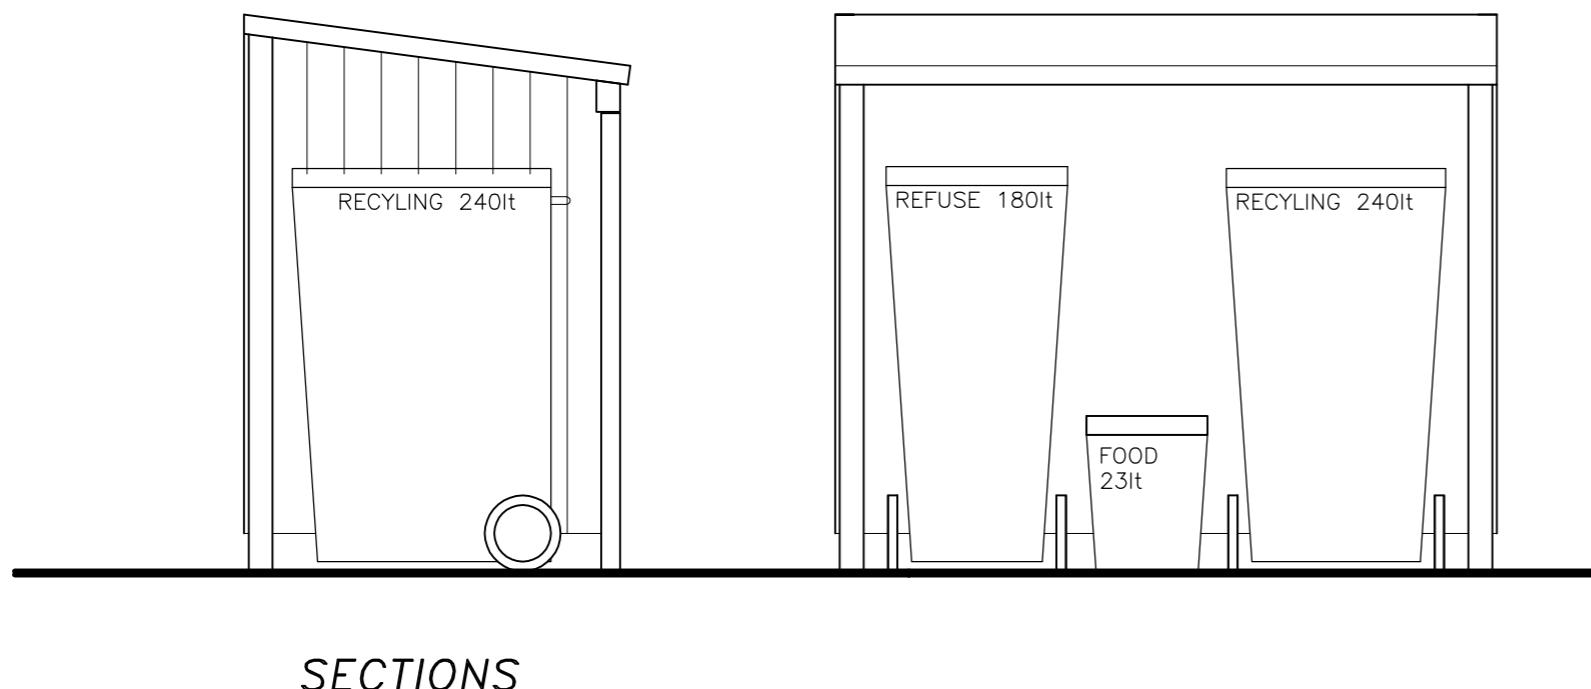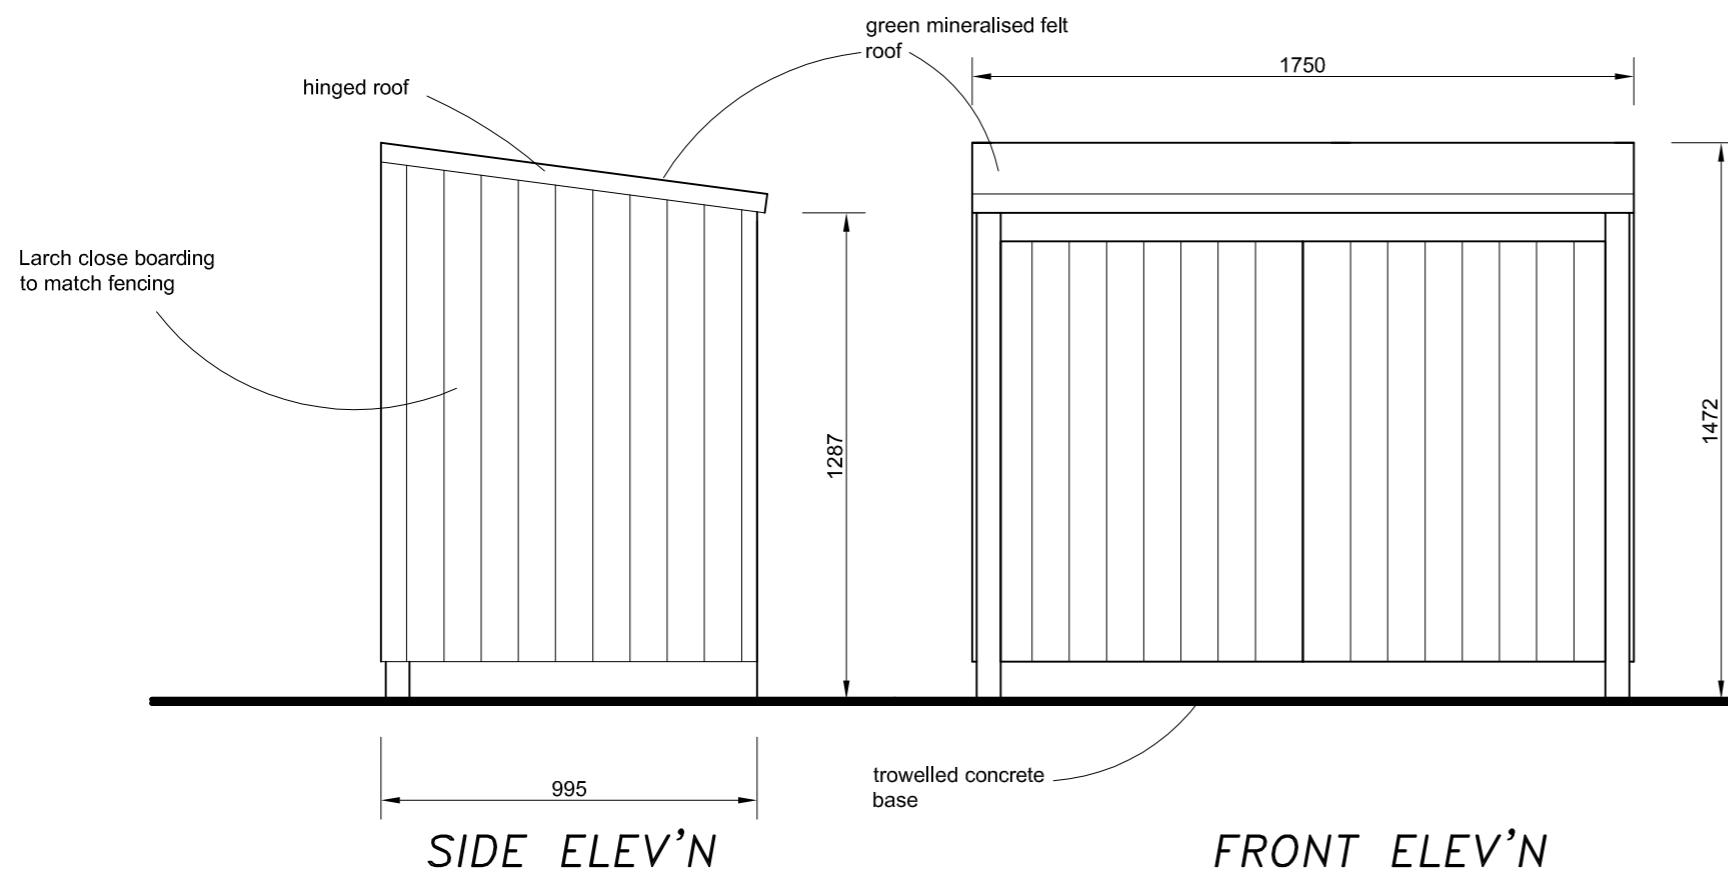

0 0.5 1
Metres (1: 20)

Richard J Exley •
Architectural Services
• 9 High Street, Eynsham, Oxford, OX29 4HA
E: richardjexley@aol.com T: 07773760160

REV A - BIN STORE ENLARGED - JULY 2016
project PROPOSED DWELLING & EXTENSION TO 11 FRILSHAM STREET, SUTTON COURtenAy, OXON, OX14 4AZ
client MESSRS K RAYNER & T DUCKHAM

title	PROPOSED BIN STORES	scale	20	date	MAY 2016
dwg.no.	394-2-AL06	rev	A		