


Appendix 1

NOTES

GENERAL NOTES:
 1. THIS DRAWING IS TO BE READ IN CONJUNCTION WITH THE OTHER RELEVANT CONSULTANTS DRAWINGS.
 2. ALL FINISHES ARE TO CONFORM TO THE CURRENT BUILDING REGULATIONS.
 3. REFER TO A SEPARATE DOCUMENT FOR THE DESIGNER'S RISK ASSESSMENT.
 4. ALL WORKS OR MATERIALS INDICATED ON THIS DRAWING ARE TO BE TO THE LATEST RELEVANT BRITISH STANDARDS AND CARRIED OUT IN ACCORDANCE WITH THE BRITISH STANDARDS CODES OF PRACTICE OR RECOGNIZED INSTITUTE OR TRADE ASSOCIATION RECOMMENDATIONS AND PUBLICATIONS.





1:500 scale

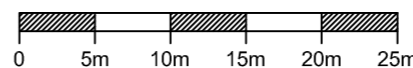

Ordnance Survey (c) Crown Copyright 2016. All rights reserved. Licence number 100022432

1:1250 scale

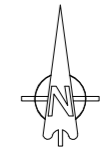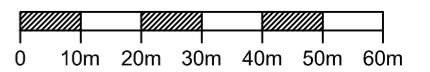

P3	02.6.16	Reconfiguration of site boundary	EC
P2	01.6.16	Reconfiguration of site boundary	EC
P1	29.4.16	Preliminary	EC

Revision	Date	Description	Drawn	Check
----------	------	-------------	-------	-------

PLC ARCHITECTS
 Lansdowne House
 25-26 Hampshire Terrace
 Portsmouth PO1 2QF
 Hampshire England
 Tel: (023) 92 755 333
 E-Mail: admin@plcarchitects.com
 Web: www.plcarchitects.com

Client:

Project:
The Plough
 51 High Street
 Sutton Courtenay


Drawing Title:
Location Block Plan

Drawn By	Date	Checked By	Date	Approved By	Date
EC	Mar '16				

Drawing No.	Rev/Misc	Scale
16.2137.142	P3	1:500 @ A3

PLC ARCHITECTS © COPYRIGHT RESERVED 2015
 NOT TO BE SCALED. DIMENSIONS TO BE CHECKED ON SITE
 SCALING ONLY FOR LOCAL AUTHORITY PURPOSES

GENERAL NOTES:
 1. THIS DRAWING IS TO BE READ IN CONJUNCTION WITH THE OTHER RELEVANT CONSULTANTS DRAWINGS.
 2. ALL FINISHES ARE TO CONFORM TO THE CURRENT BUILDING REGULATIONS.
 3. REFER TO A SEPARATE DOCUMENT FOR THE DESIGNERS RISK ASSESSMENT.
 4. ALL WORKS OR MATERIALS INDICATED ON THIS DRAWING ARE TO BE TO THE LATEST RELEVANT BRITISH STANDARDS AND CARRIED OUT IN ACCORDANCE WITH THE BRITISH STANDARDS CODES OF PRACTICE OR RECOGNIZED INSTITUTE OR TRADE ASSOCIATION RECOMMENDATIONS AND PUBLICATIONS.

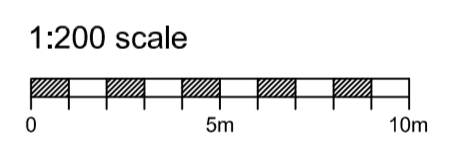

P3	02.6.16	Refuse collection point reconfiguration	EC
P2	01.6.16	Refuse collection point indicated	EC
P1	29.4.16	Preliminary	EC
Revision	Date	Description	Drawn

PLC ARCHITECTS
 Lansdowne House
 25-26 Hampshire Terrace
 Portsmouth PO1 2QF
 Hampshire England
 Tel: (023) 92 755 333
 E-Mail: admin@plcarchitects.com
 Web: www.plcarchitects.com

Client:
 Project:
The Plough
 51 High Street
 Sutton Courtenay

Drawing Title:
Proposed Site Layout

Drawn By	Date	Checked By	Date	Approved By	Date
EC	Mar '16				
Drawing No.	Revision	Scale			
16.2137.140	P3	1:200 @ A2			


PROPOSED SITE PLAN

GENERAL NOTES:
 1. THIS DRAWING IS TO BE READ IN CONJUNCTION WITH THE OTHER RELEVANT CONSULTANT'S DRAWINGS.
 2. ALL FINISHES ARE TO CONFORM TO THE CURRENT BUILDING REGULATIONS.
 3. REFER TO A SEPARATE DOCUMENT FOR THE DESIGNER'S RISK ASSESSMENT.
 4. ALL WORKS OR MATERIALS INDICATED ON THIS DRAWING ARE TO BE TO THE LATEST RELEVANT BRITISH STANDARDS AND CARRIED OUT IN ACCORDANCE WITH THE BRITISH STANDARDS CODES OF PRACTICE OR RECOGNIZED INSTITUTE OR TRADE ASSOCIATION RECOMMENDATIONS AND PUBLICATIONS.



53.0m DATUM


EXISTING CONTEXT ELEVATION A.A

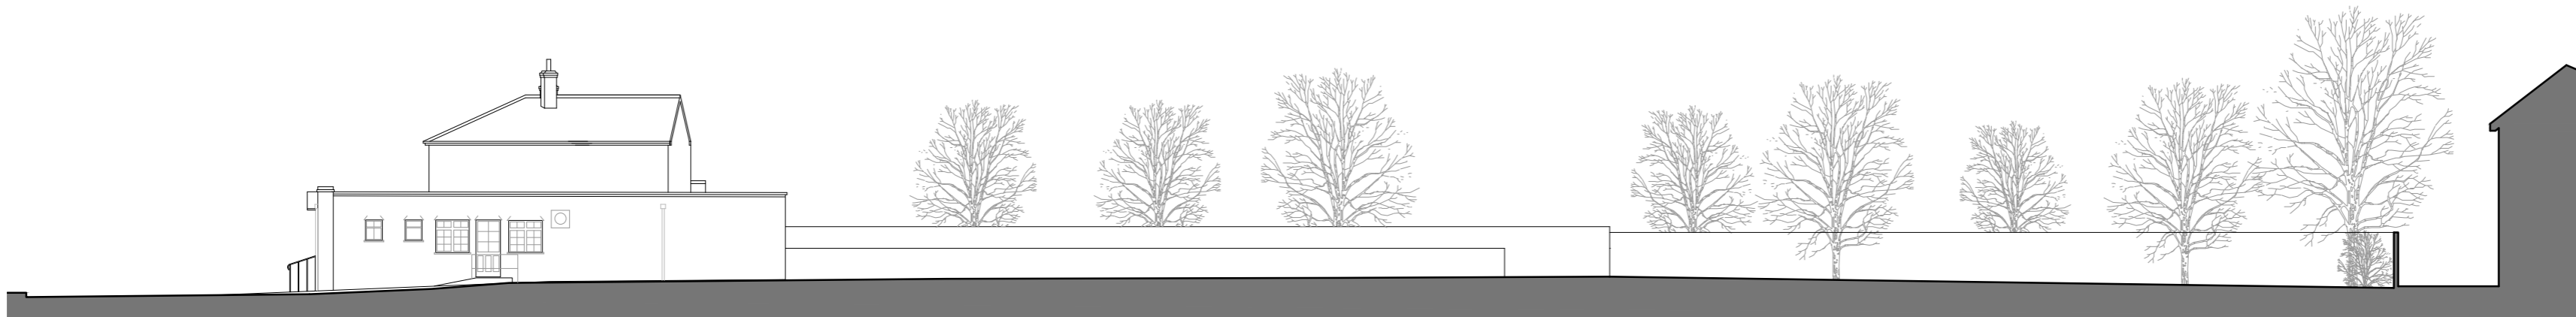

53.0m DATUM

EXISTING CONTEXT SECTION B.B

1:200 scale

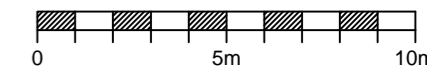

Revision	Date	Description	Dwn	Chkd



Lansdowne House
 25-26 Hampshire Terrace
 Portsmouth PO1 2QF
 Hampshire England

Tel: (023) 92 755 333

E-Mail: admin@plcarchitects.com
 Web: www.plcarchitects.com

Client:

Project:
 The Plough
 51 High Street
 Sutton Courtenay

Drawing Title:
 Existing Context Elevations

Drawn By	Date	Checked By	Date	Approved By	Date
EC	Mar '16				


Drawing No.	Revision	Scale
16.2137.104	P2	1:200 @ A2

- GENERAL NOTES:
1. THIS DRAWING IS TO BE READ IN CONJUNCTION WITH THE OTHER RELEVANT CONSULTANT'S DRAWINGS.
 2. ALL FINISHES ARE TO CONFORM TO THE CURRENT BUILDING REGULATIONS.
 3. REFER TO A SEPARATE DOCUMENT FOR THE DESIGNER'S RISK ASSESSMENT.
 4. ALL WORKS OR MATERIALS INDICATED ON THIS DRAWING ARE TO BE TO THE LATEST RELEVANT BRITISH STANDARDS AND CARRIED OUT IN ACCORDANCE WITH THE BRITISH STANDARDS CODES OF PRACTICE OR RECOGNIZED INSTITUTE OR TRADE ASSOCIATION RECOMMENDATIONS AND PUBLICATIONS.



53.0m DATUM


PROPOSED CONTEXT ELEVATION A.A

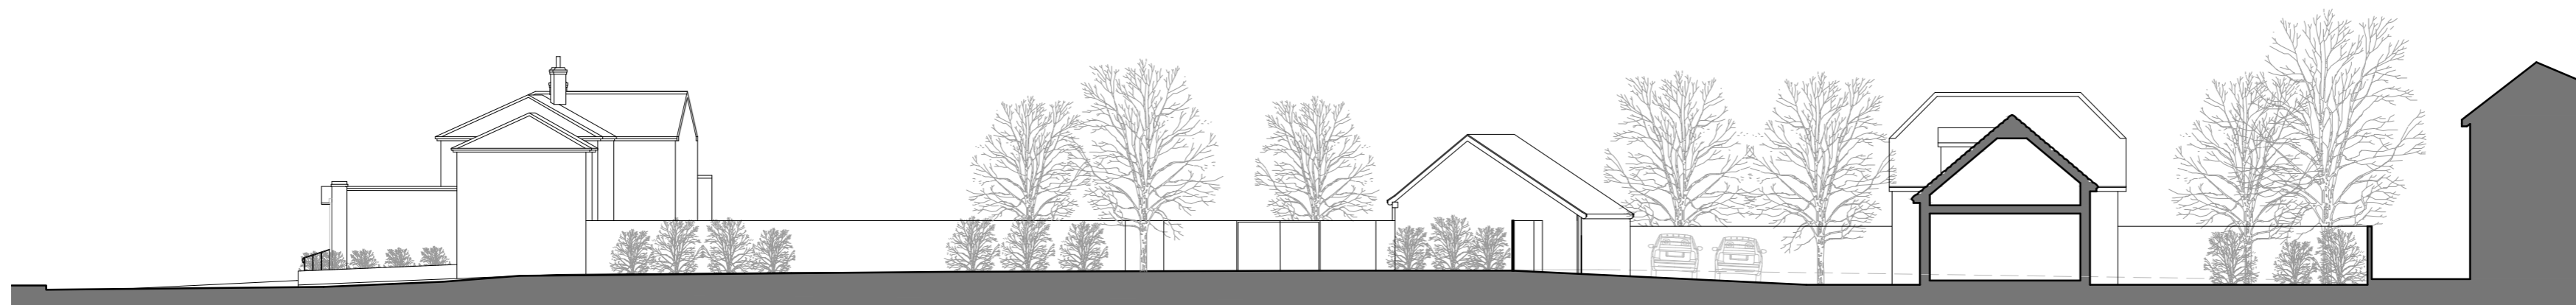

53.0m DATUM

PROPOSED CONTEXT SECTION B.B

1:200 scale

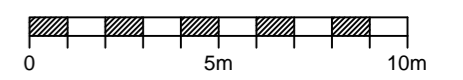

P2	02.6.16	Updated House 1 elevation	EC
P2	01.6.16	Updated House 1 elevation	EC
P1	29.4.16	Preliminary	EC

Revision	Date	Description	Dwn	Chkd
----------	------	-------------	-----	------

PLC ARCHITECTS

Lansdowne House
25-26 Hampshire Terrace
Portsmouth PO1 2QF
Hampshire England

Tel: (023) 92 755 333
E-Mail: admin@plcarchitects.com
Web: www.plcarchitects.com

Client :

Project:
The Plough
51 High Street
Sutton Courtenay

Drawing Title:
Proposed Context Elevation
Proposed Context Section

Drawn By	Date	Checked By	Date	Approved By	Date
EC	Mar '16				

Drawing No.	Revision	Scale
16.2137.141	P3	1:200 @ A2


NOTES

- GENERAL NOTES:
 1. THIS DRAWING IS TO BE READ IN CONJUNCTION WITH THE OTHER RELEVANT CONSULTANTS DRAWINGS.
 2. ALL FINISHES ARE TO CONFORM TO THE CURRENT BUILDING REGULATIONS.
 3. REFER TO A SEPARATE DOCUMENT FOR THE DESIGNER'S RISK ASSESSMENT.
 4. ALL WORKS OR MATERIALS INDICATED ON THIS DRAWING ARE TO BE TO THE LATEST RELEVANT BRITISH STANDARDS AND CARRIED OUT IN ACCORDANCE WITH THE BRITISH STANDARDS CODES OF PRACTICE OR RECOGNIZED INSTITUTE OR TRADE ASSOCIATION RECOMMENDATIONS AND PUBLICATIONS.




53.0m DATUM

EAST ELEVATION

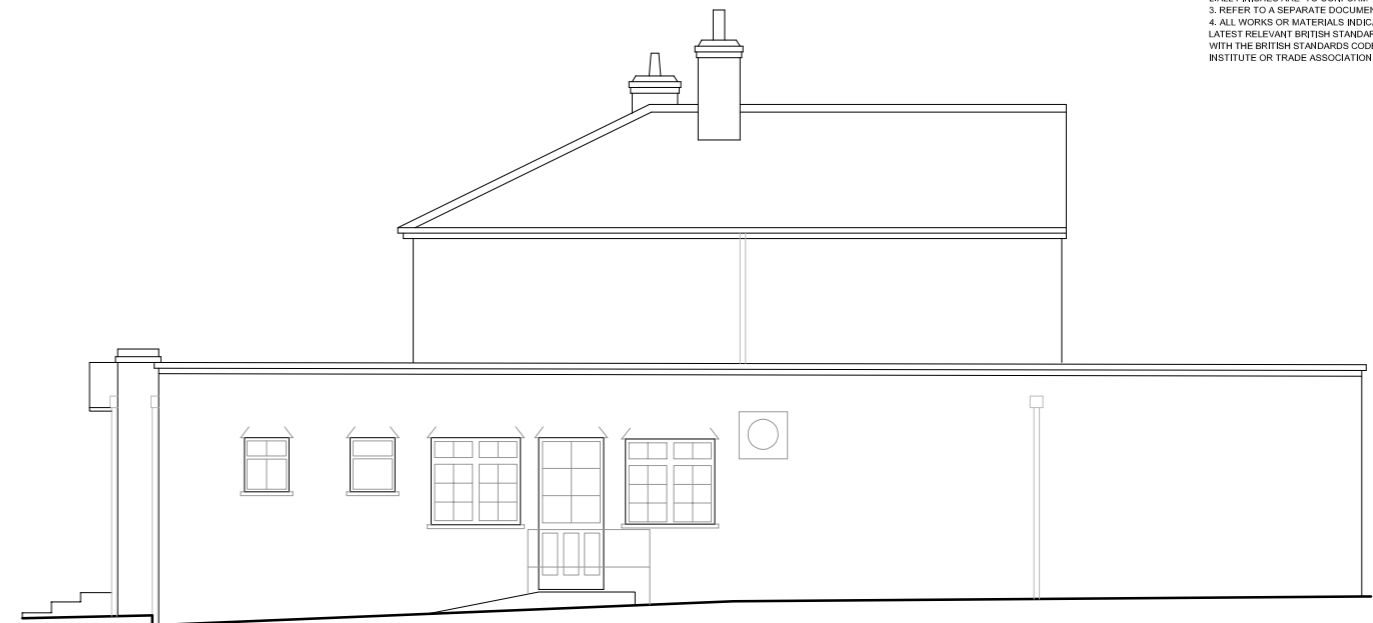

53.0m DATUM

SOUTH ELEVATION

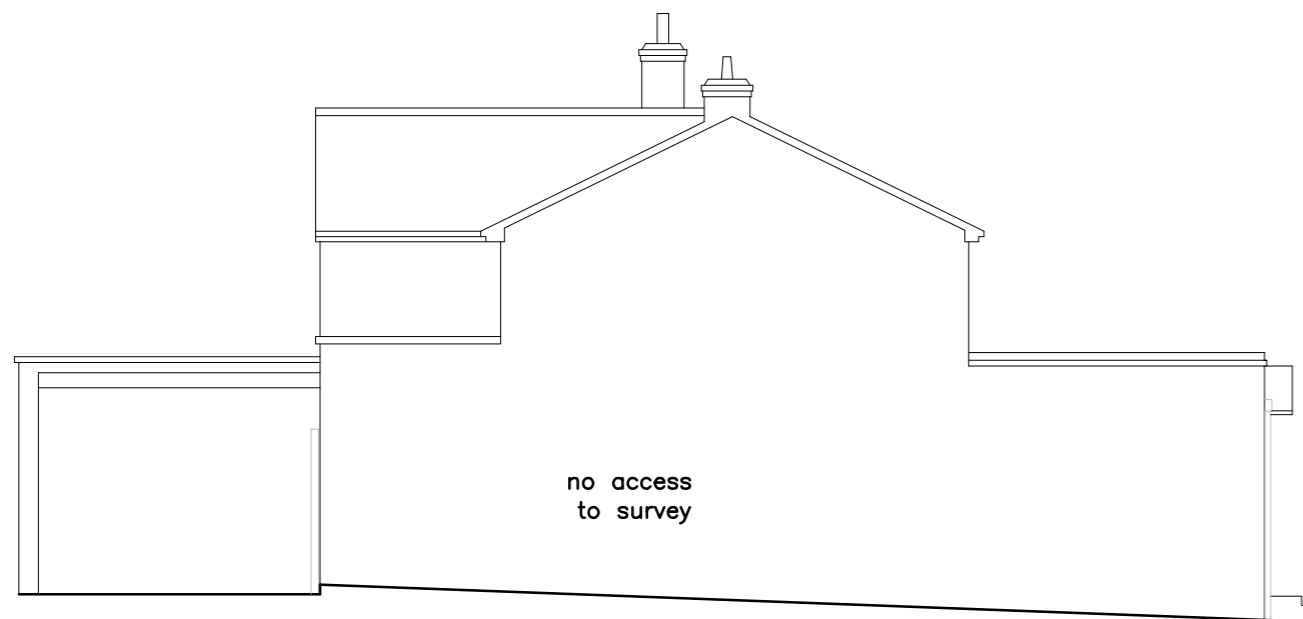

53.0m DATUM


NORTH ELEVATION



53.0m DATUM

WEST ELEVATION

1:100 scale

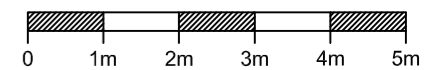

Revision	Date	Description	Drawn	Check



Lansdowne House
 25-26 Hampshire Terrace
 Portsmouth PO1 2QF
 Hampshire England
 Tel: (023) 92 755 333
 E-Mail: admin@plcarchitects.com
 Web: www.plcarchitects.com

Client:

Project:
 The Plough
 51 High Street
 Sutton Courtenay

Drawing Title:
 Existing Elevations

Drawn By: EC Date: Mar '16 Checked By: Approved By:

Drawing No: 16.2137.102 Rev/Misc: P1 Scale: 1:100 @ A3

PLC ARCHITECTS © COPYRIGHT RESERVED 2015
 NOT TO BE SCALED. DIMENSIONS TO BE CHECKED ON SITE
 SCALING ONLY FOR LOCAL AUTHORITY PURPOSES

NOTES

GENERAL NOTES:
 1. THIS DRAWING IS TO BE READ IN CONJUNCTION WITH THE OTHER RELEVANT CONSULTANTS DRAWINGS.
 2. ALL FINISHES ARE TO CONFORM TO THE CURRENT BUILDING REGULATIONS.
 3. REFER TO A SEPARATE DOCUMENT FOR THE DESIGNER'S RISK ASSESSMENT.
 4. ALL WORKS OR MATERIALS INDICATED ON THIS DRAWING ARE TO BE TO THE LATEST RELEVANT BRITISH STANDARDS AND CARRIED OUT IN ACCORDANCE WITH THE BRITISH STANDARDS CODES OF PRACTICE OR RECOGNIZED INSTITUTE OR TRADE ASSOCIATION RECOMMENDATIONS AND PUBLICATIONS.


External Materials

- ① Slate Tiled Roof.
- ② Painted Timber Fascia and bargeboards.
- ③ White Render.
- ④ Red Facing Brick.
- ⑤ Brick Head and Cill.
- ⑥ Painted Timber Window and Door.




53.0m DATUM

EAST ELEVATION

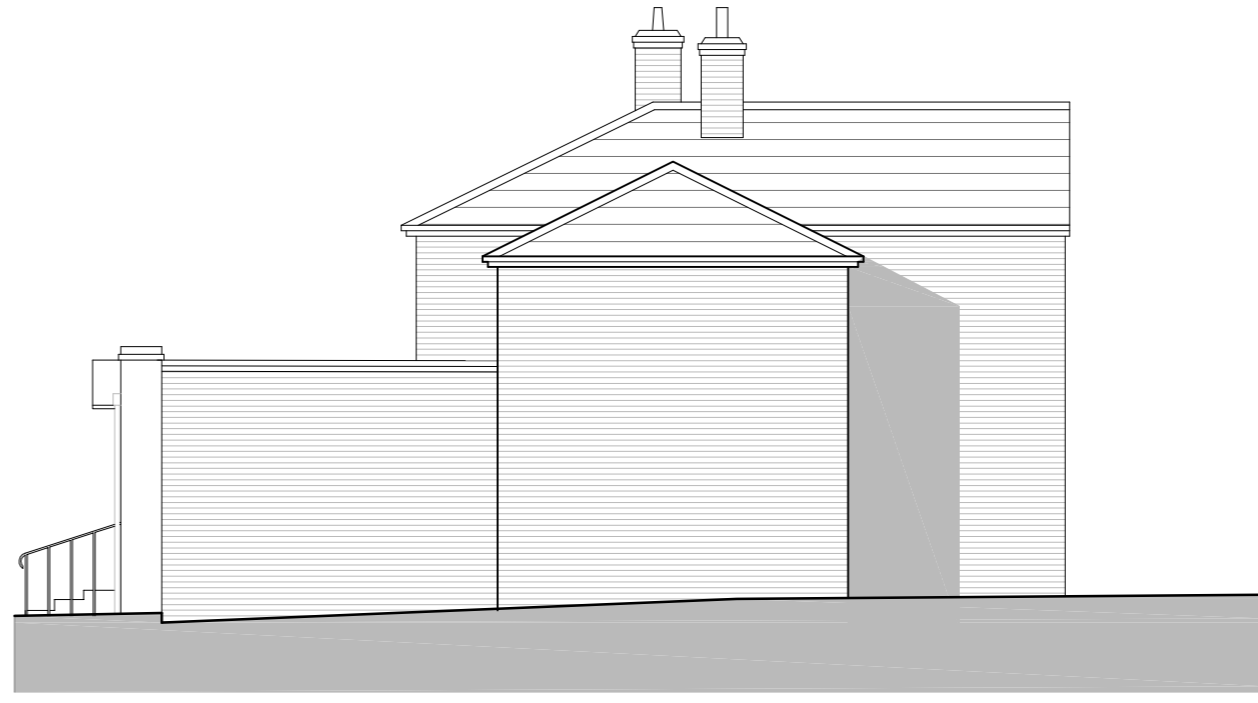

53.0m DATUM

SOUTH ELEVATION

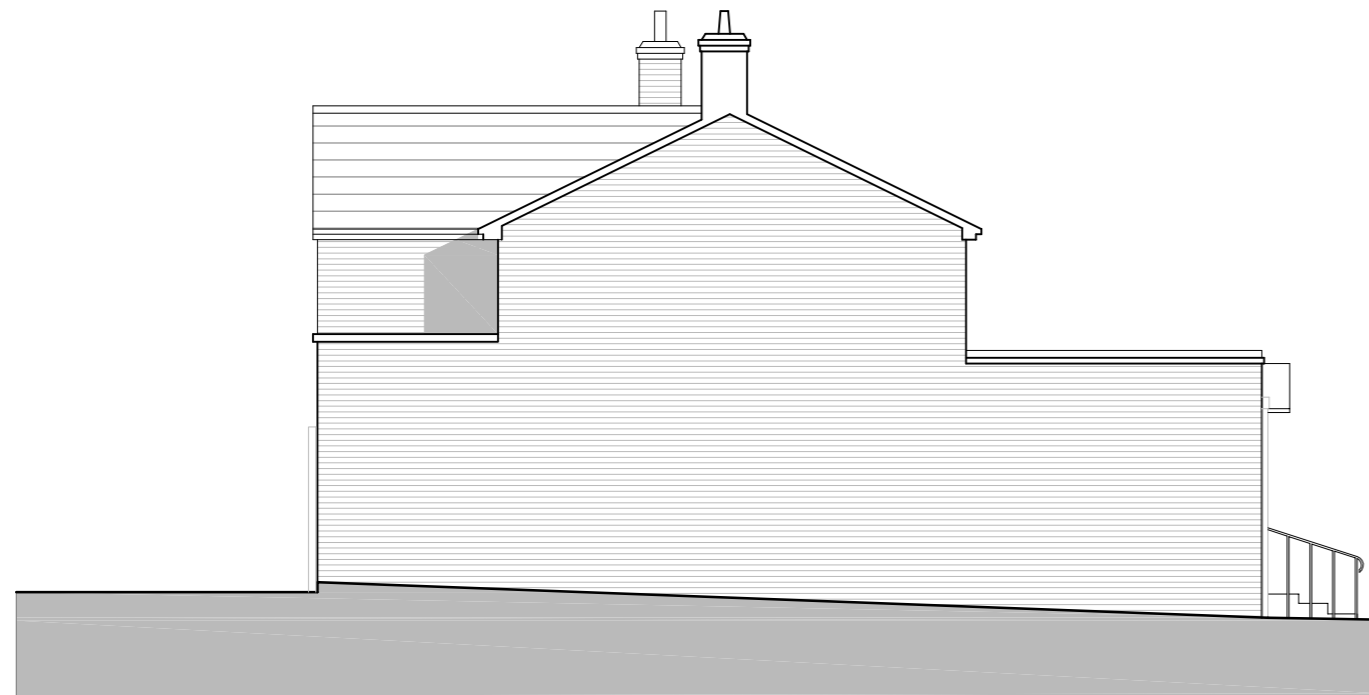

53.0m DATUM


NORTH ELEVATION



53.0m DATUM

WEST ELEVATION

1:100 scale

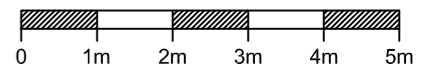

P3	02.6.16	Alteration to Elevations	EC
P2	01.6.16	Alteration to Elevations	EC
P1	29.4.16	Preliminary	EC

Revision	Date	Description	Drawn	Check



Lansdowne House
 25-26 Hampshire Terrace
 Portsmouth PO1 2QF
 Hampshire England
 Tel: (023) 92 755 333
 E-Mail: admin@plcarchitects.com
 Web: www.plcarchitects.com

Client:

Project:
 The Plough
 51 High Street
 Sutton Courtenay

Drawing Title:
 Proposed House 1 Elevations

Drawn By	Date	Checked By	Date	Approved By	Date
EC	Mar '16				
Drawing No.	Rev/No.	Scale:			
16.2137.111	P3	1:100 @ A3			

PLC ARCHITECTS © COPYRIGHT RESERVED 2015
 NOT TO BE SCALED. DIMENSIONS TO BE CHECKED ON SITE
 SCALING ONLY FOR LOCAL AUTHORITY PURPOSES

NOTES

GENERAL NOTES:
 1. THIS DRAWING IS TO BE READ IN CONJUNCTION WITH THE OTHER RELEVANT CONSULTANTS DRAWINGS.
 2. ALL FINISHES ARE TO CONFORM TO THE CURRENT BUILDING REGULATIONS.
 3. REFER TO A SEPARATE DOCUMENT FOR THE DESIGNERS RISK ASSESSMENT.
 4. ALL WORKS OR MATERIALS INDICATED ON THIS DRAWING ARE TO BE TO THE LATEST RELEVANT BRITISH STANDARDS AND CARRIED OUT IN ACCORDANCE WITH THE BRITISH STANDARDS CODES OF PRACTICE OR RECOGNIZED INSTITUTE OR TRADE ASSOCIATION RECOMMENDATIONS AND PUBLICATIONS.


External Materials

- ① Clay Tiled Roof with Bonnet Hip Tiles.
- ② Painted Timber Fascia and bargeboards with exposed rafter feet.
- ③ Red Facing Brick.
- ④ Brick Head and Cill.
- ⑤ Painted Timber Window and Door.




53.0m DATUM

WEST ELEVATION

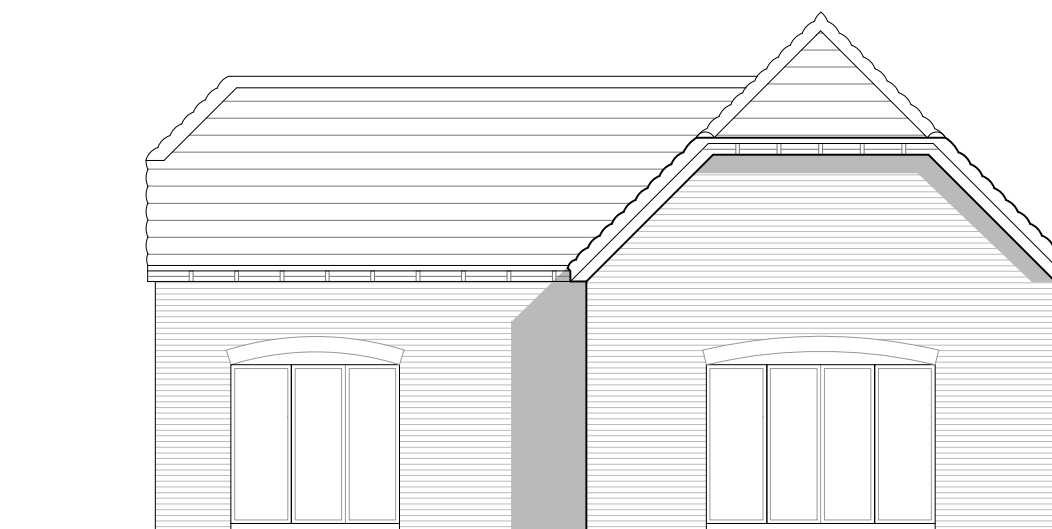

53.0m DATUM

EAST ELEVATION

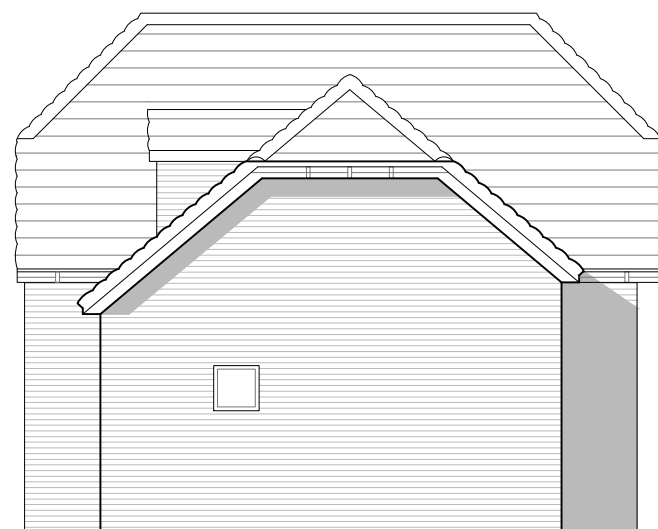

53.0m DATUM


SOUTH ELEVATION



53.0m DATUM

NORTH ELEVATION

1:100 scale

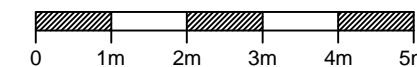

Revision	Date	Description	Des	Chkd

PLC ARCHITECTS
 Lansdowne House
 25-26 Hampshire Terrace
 Portsmouth PO1 2QF
 Hampshire England
 Tel: (023) 92 755 333
 E-Mail: admin@plcarchitects.com
 Web: www.plcarchitects.com

Client:

Project:
 The Plough
 51 High Street
 Sutton Courtenay

Drawing Title:
 Proposed House 2 Elevations

Drawn By: EC Date: Mar '16 Checked By: Approved By:

Drawing No.: 16.2137.121 Revision: P1 Scale: 1:100 @ A3

PLC ARCHITECTS © COPYRIGHT RESERVED 2015
 NOT TO BE SCALED. DIMENSIONS TO BE CHECKED ON SITE
 SCALING ONLY FOR LOCAL AUTHORITY PURPOSES