

B 24/08/16 Changes following consultation with VOWH A 18/08/16 Site entrance amended revision date description

PLANNING

oroiect title
THE GATEHOUSE
READING ROAD, UPTON

MR K NAYLON

scale 1:200 @ A1 14073 - PP02012 - B The Studio, 70 Church Road, Wheatley, Oxford, OX33 1LZ 01865 873936 | info@andersonorr.com | www.andersonorr.com





A 24/08/16 Changes following consultation with VOW H revision date description

PLANNING

project title THE GATEHOUSE READING ROAD, UPTON

drawing title
EAST ELEVATION client name MR K NAYLON

14073 - PE0201 - A The Studio, 70 Church Road, Wheatley, Oxford, OX33 1LZ 01865 873936 | info@andersonorr.com | www.andersonorr.com





A 24/08/16 Changes following consultation with VOWH revision date description

PLANNING


project title
THE GATEHOUSE
READING ROAD, UPTON
drawing title
NORTH ELEVATION

client name MR K NAYLON

14073 - PE0202 - A

The Studio, 70 Church Road, Wheatley, Oxford, OX33 1LZ 01865 873936 | info@andersonorr.com | www.andersonorr.com



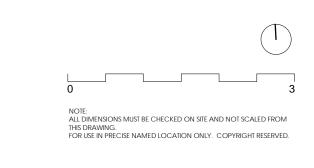


A 24/08/16 Changes following consultation with VOWH revision date description

status

PRELIMINARY

project title
THE GATEHOUSE
READING ROAD, UPTON
drawing title
GROUND FLOOR PLAN
client name
MR K NAYLON
first issued 19/07/16 JC 1:50 @ A0
iob/drawing no/revision
14073 - PP0231 - A

The Studio, 70 Church Road, Wheatley, Oxford, OX33 1LZ 01865 873936 | info@andersonorr.com | www.andersonorr.com

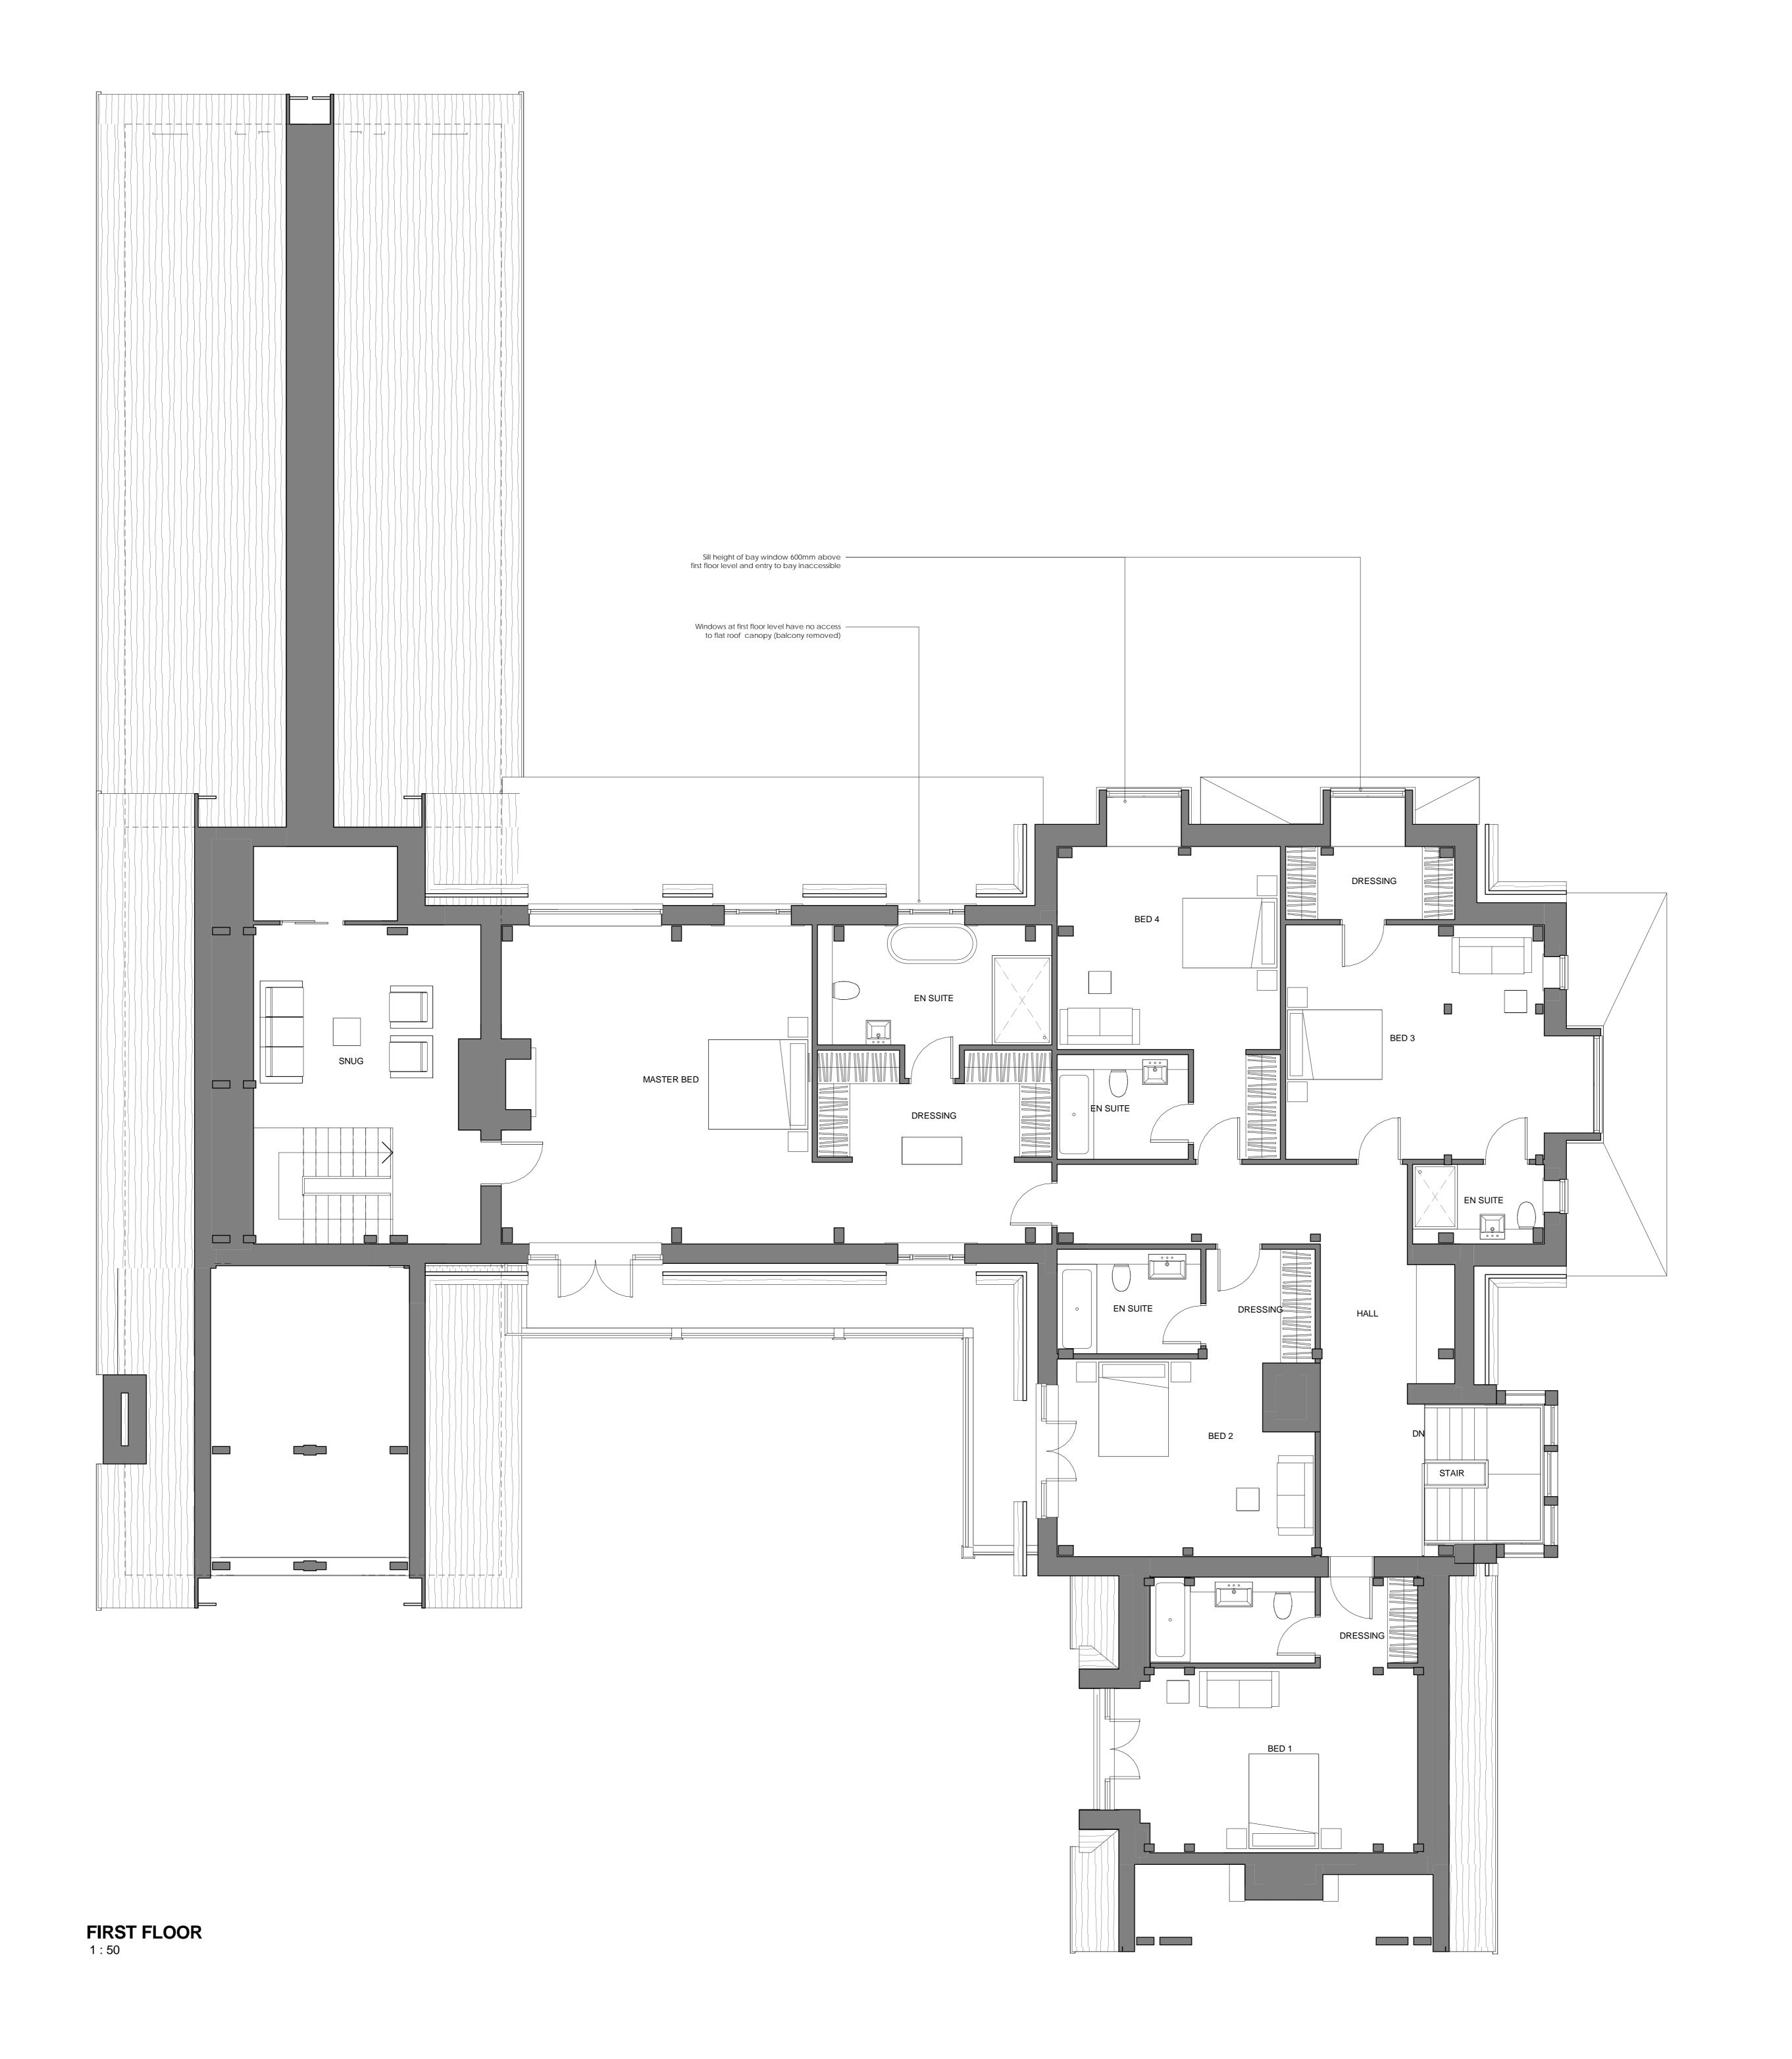

A 24/08/16 Changes following consultation with VOWH revision date description status

PLANNING

project title
THE GATEHOUSE
READING ROAD, UPTON
drawing title
FIRST FLOOR
client name
MR K NAYLON
first issued 19/07/16 JC 1:50 @ A0
lob/drawing no/revision
14073 - PP0232 - A

The Studio. 70 Church Road, Wheatley, Oxford, OX33 1LZ 01865 873936 | info@andersonorr.com | www.andersonorr.com