


NOTE:
ALL DIMENSIONS MUST BE CHECKED ON SITE AND NOT SCALED FROM
THIS DRAWING.
FOR USE IN PRECISE NAMED LOCATION ONLY. COPYRIGHT RESERVED.

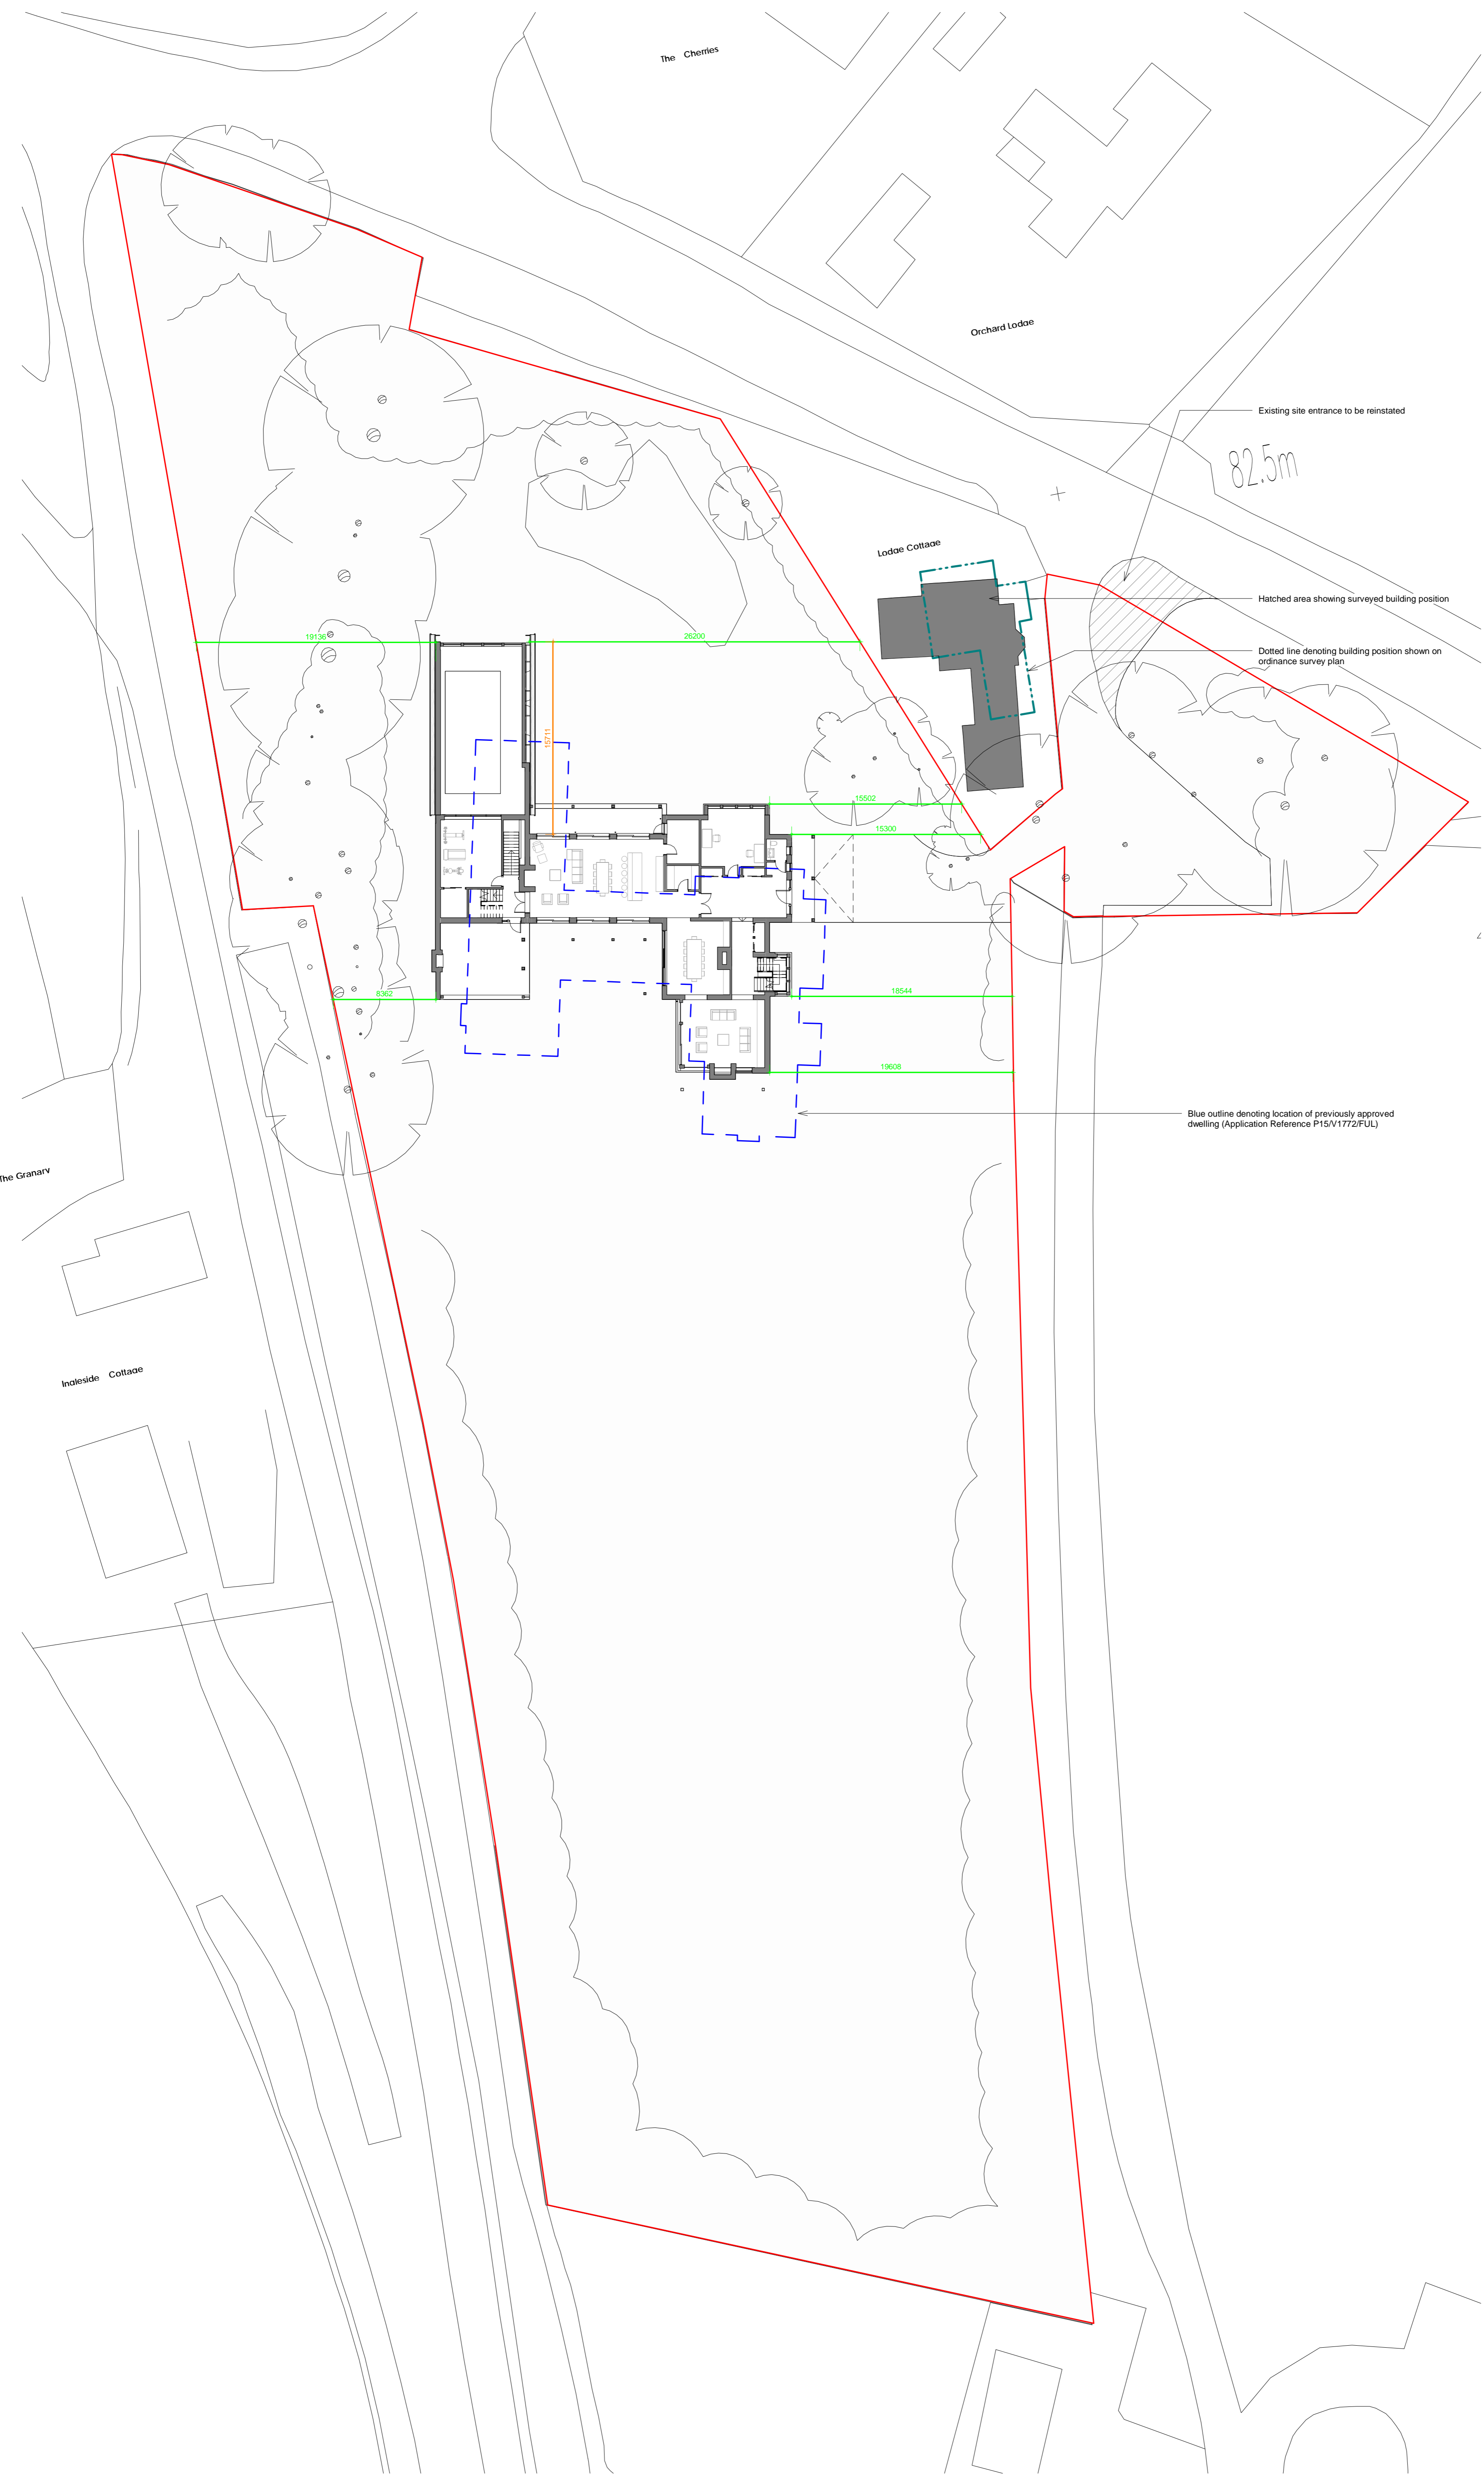

A 10/11/16 Dimensions added
revision date description
status
PLANNING
project name
THE GATEHOUSE
READING ROAD, UPTON
drawing title
SITE PLAN - SITE DIMENSIONS
client name
MR K NAYLON
file issued 08/11/16 drawn JC scale 1:250 @ A1
job/drawing no/revision
14073 - PP02015 - A
The Studio 70 Church Road, Wheatley, Oxford, OX33 1LZ
01865 8739361 info@andersonorr.com | www.andersonorr.com



EAST ELEVATION

1 : 50

A 24/06/16 Changes following consultation with VOWH
revision date description
status

PLANNING

PROJECT TITLE
**THE GATEHOUSE
READING ROAD, UPTON**

DRAWING TITLE
EAST ELEVATION

CLIENT NAME
MR K NAYLON

DATE ISSUED 19/07/16 DRAWN BY JC SCALE 1:50 @ A1

14073 - PE0201 - A

The Studio, 70 Church Road, Wheelley, Oxford, OX33 1LZ
01865 873936 | info@andersonorr.com | www.andersonorr.com



NORTH ELEVATION
1 : 50

A 24/06/16 Changes following consultation with VOWH
revision date description
status

PLANNING

PROJECT TITLE
THE GATEHOUSE
READING ROAD, UPTON

DRAWING TITLE
NORTH ELEVATION

CLIENT NAME
MR K NAYLON

DATE ISSUED 19/07/16 DRAWN BY JC SCALE 1:50 @ A1


14073 - PE0202 - A

The Studio, 70 Church Road, Wheelley, Oxford, OX33 1LZ
01865 873936 | info@andersonorr.com | www.andersonorr.com



GROUND FLOOR
 1 : 50

A 24/06/16 Changes following consultation with VOWH
 revision date description
 PRELIMINARY
 THE GATEHOUSE
 READING ROAD, UPTON
 GROUND FLOOR PLAN
 MR K NAYLON
 19/07/16 JC 1:50 @ A0
 14073 - PP0231 - A
 The Studio, 70 Church Street, Warwick, Oxford, OX3 3JZ
 01827 878961 | info@andersonorr.com | www.andersonorr.com

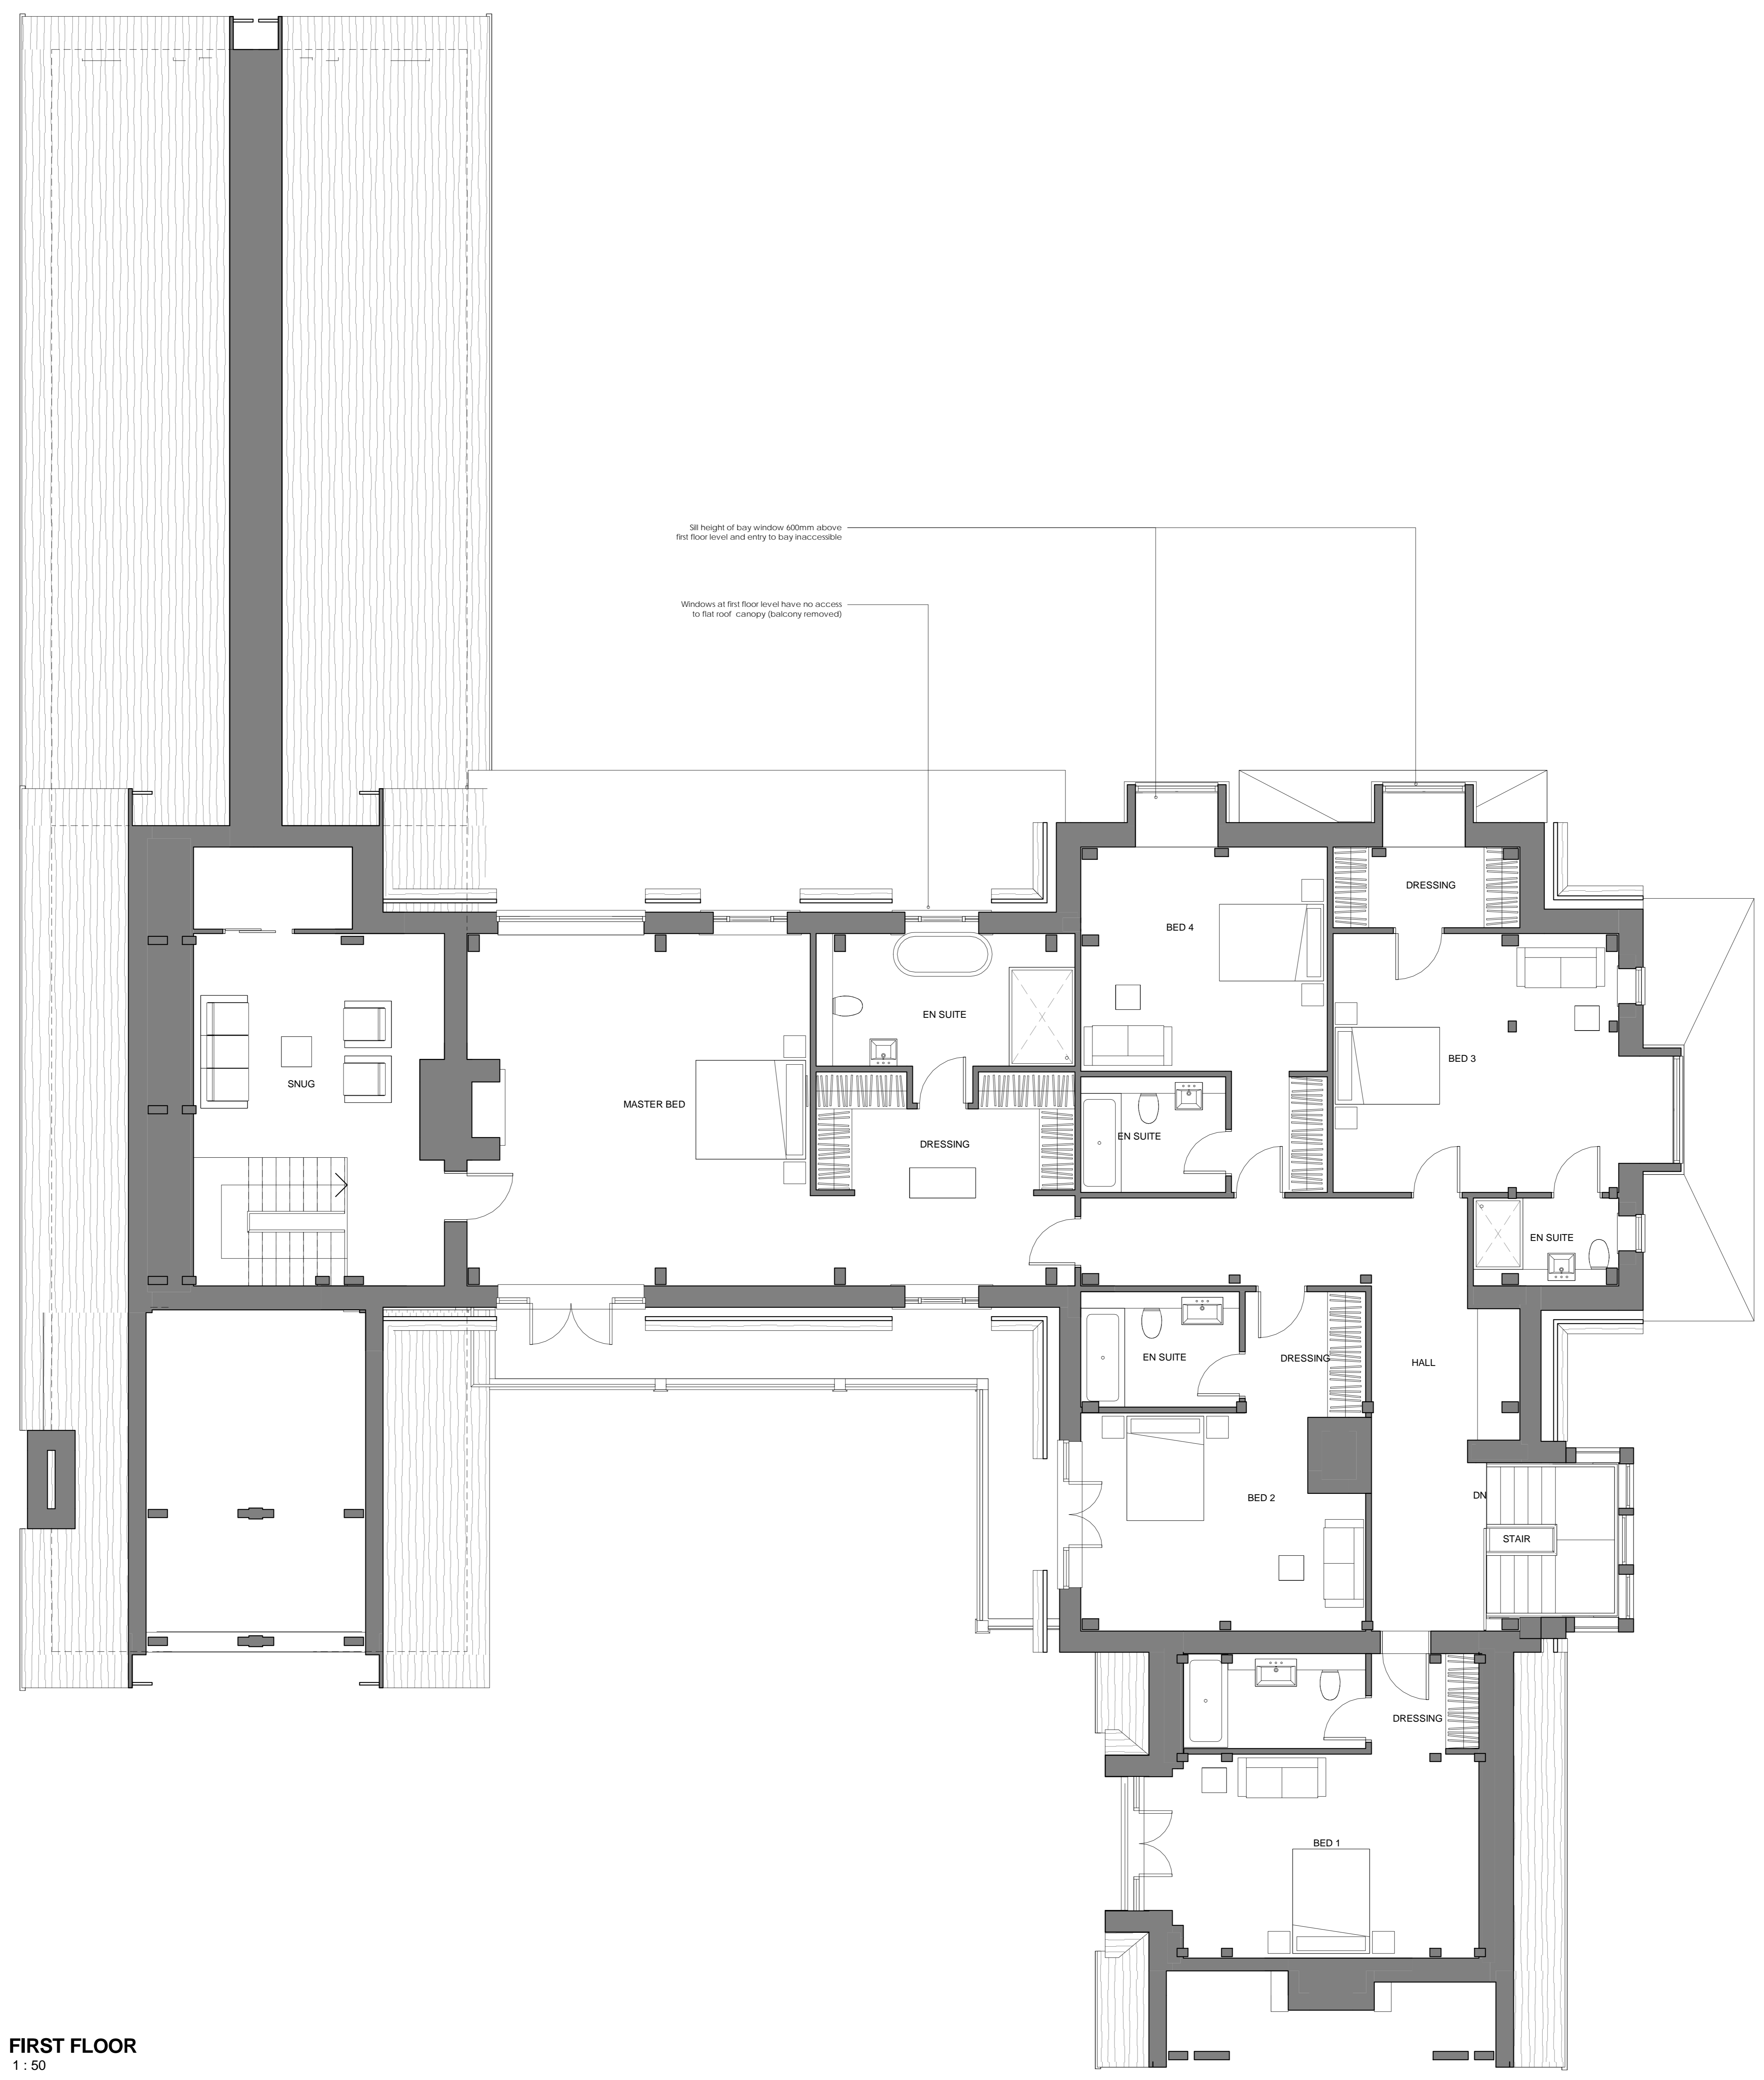

FIRST FLOOR
1:50