


# Project: Viewlands, Stainswick Lane, Shrivenham SN6 8LB


## Drawing No: A322/P01 - Site Location Plan

### 02.03.17 Revision A

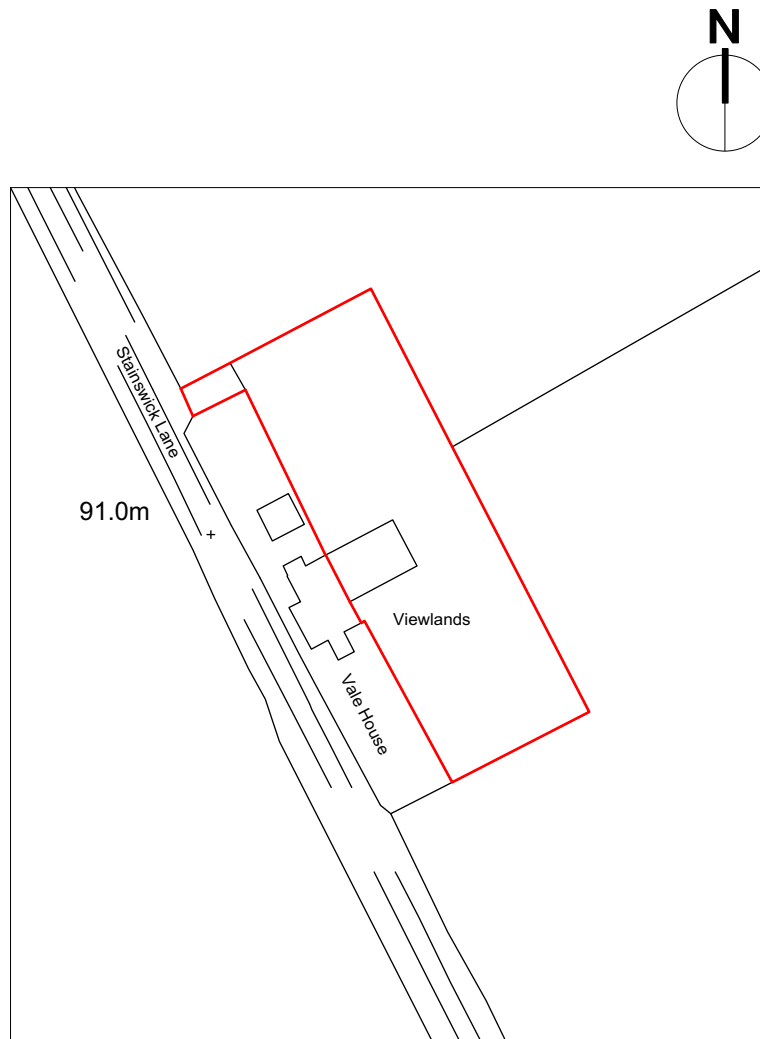


Ordnance Survey (c) Crown Copyright 2017. All rights reserved. Licence number 100022432


1:1250 @ A4

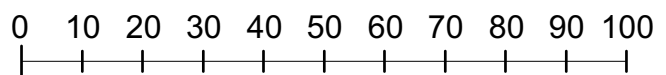


Scale Bar [meters]

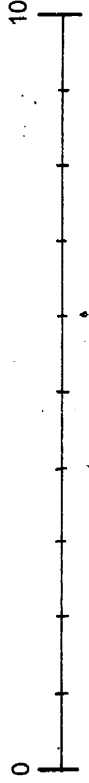


Scale 1:100

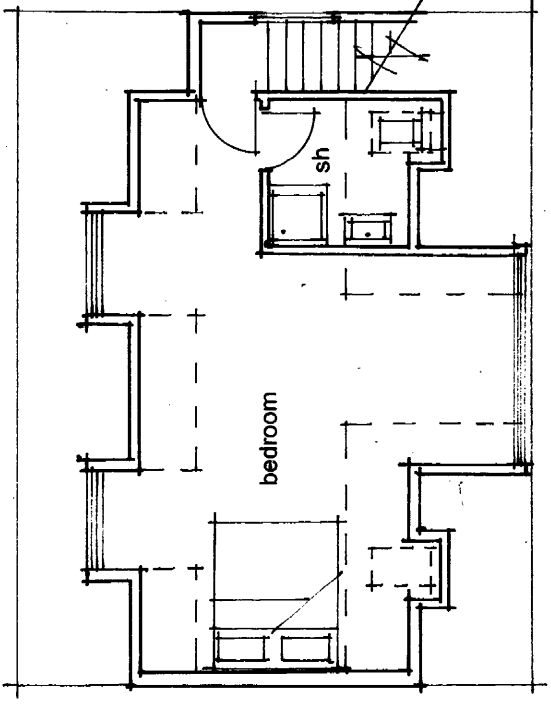


FIRST FLOOR PLAN

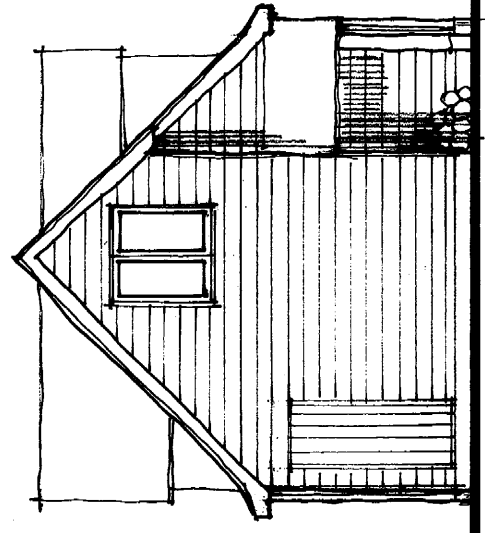


LHS ELEVATION

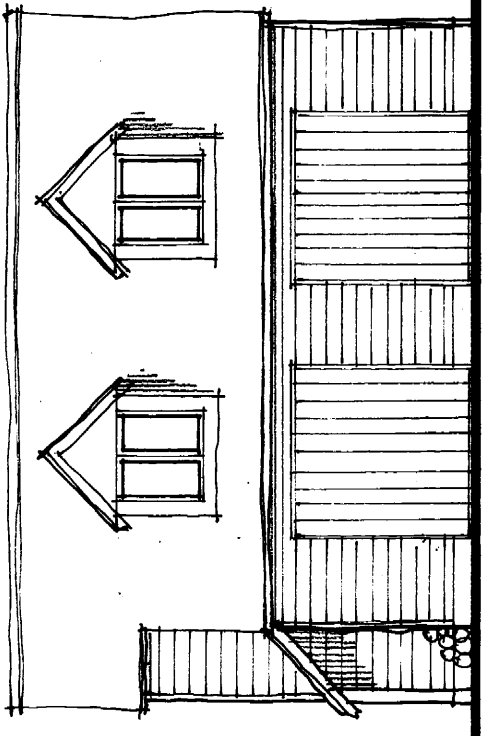


FRONT ELEVATION

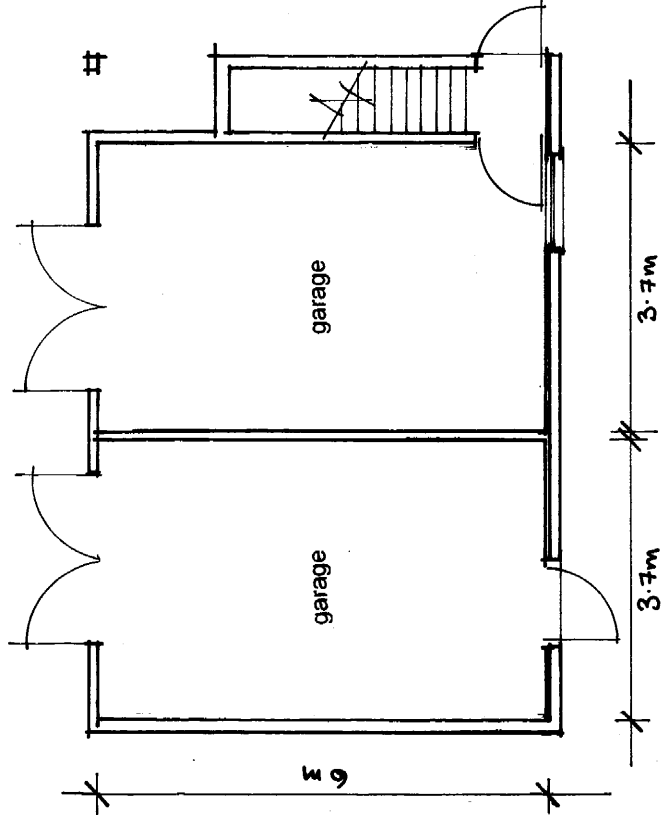

GROUND FLOOR PLAN

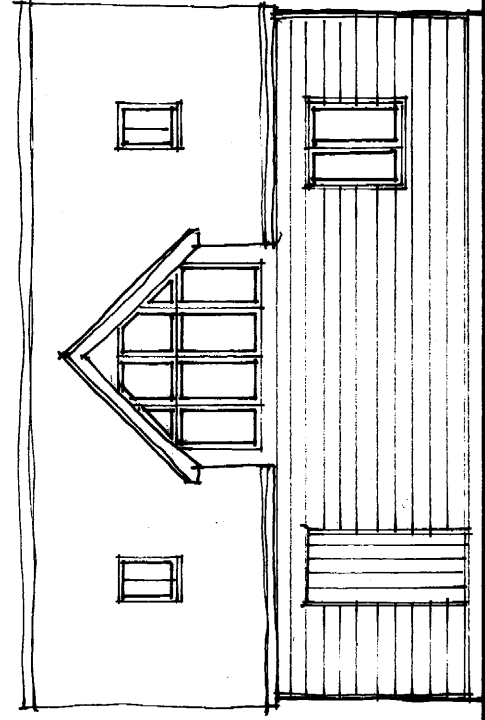

REAR ELEVATION

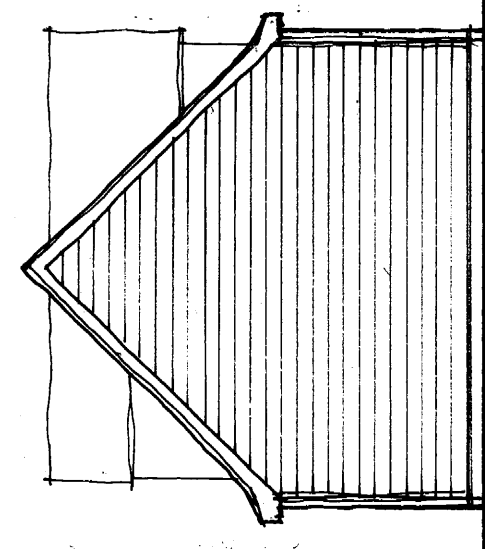

RHS ELEVATION



**THE LIGHTHOUSE**  
design partnership LLP

THE LIGHTHOUSE  
Design Partnership LLP  
Registered office  
25 Park Avenue  
Shrivenham  
Wiltshire SN6 8HD

Telephone: +44 (0) 1793 784234  
Facsimile: +44 (0) 1793 783212  
email: mail@thelighthouseplp.co.uk



Registered in England in Wales as a Limited Liability Partnership.  
Company No. OC332905

Dwg. No.: A320/P02  
Title: PROPOSED GARAGE PLANS AND ELEVATIONS  
Status: CONCEPT

Rev. A  
Scale: 1:100@A3  
Date: 11.02.17  
Drawn by: NM


Project  
VIEWLANDS  
STAINSWICK LANE  
SHRIVENHAM SN6 8LB

Revision A  
Description: WIDTH INCREASED IN ACCORDANCE WITH LPA COMMENTS  
Approved  
Date: 2.3.17

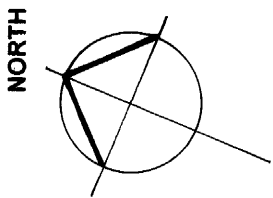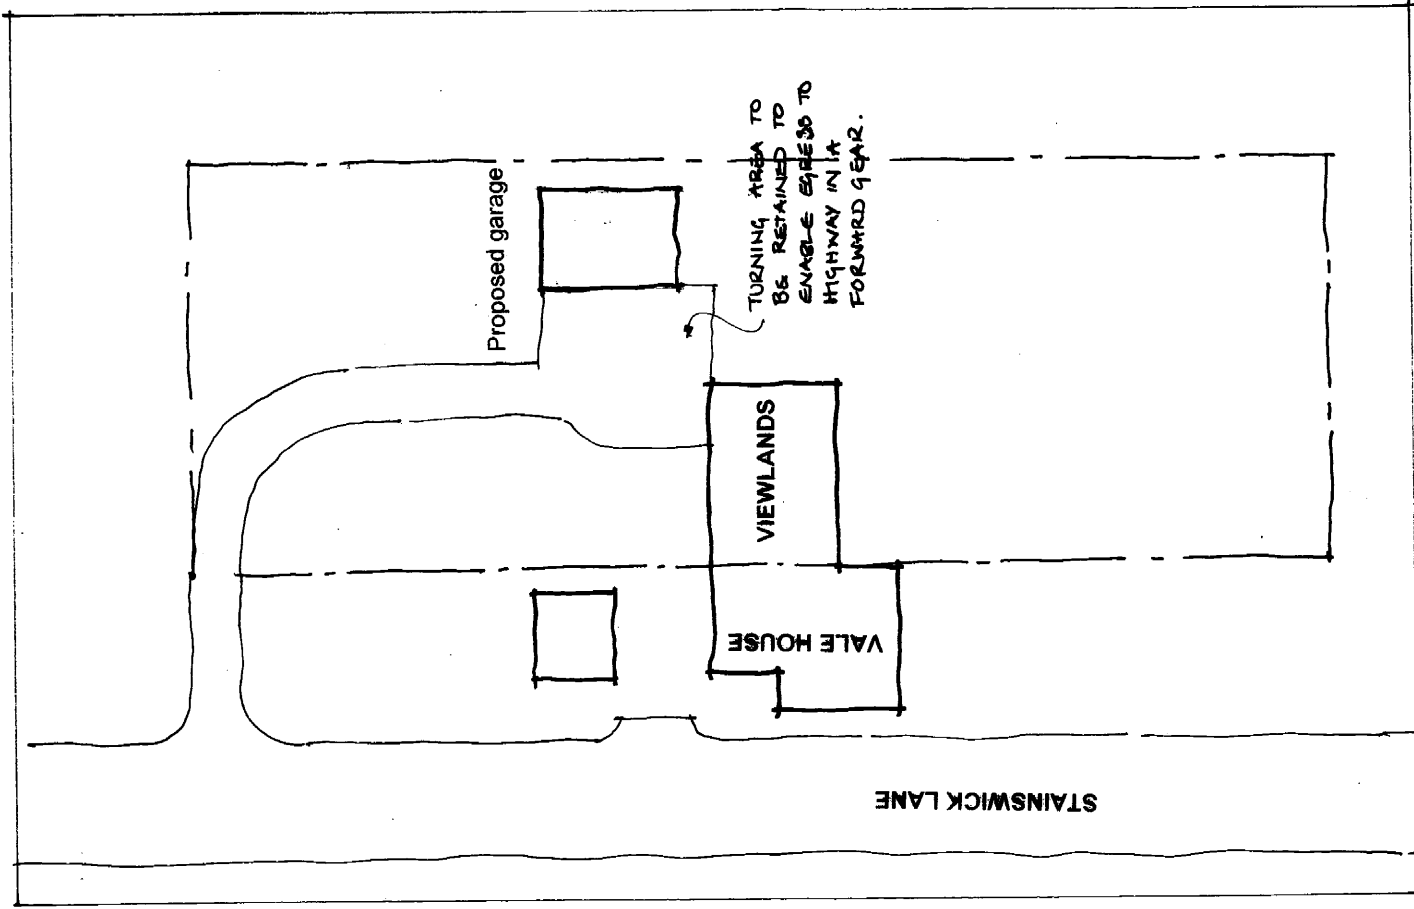

0 10  
Scale 1:500

BLOCK PLAN

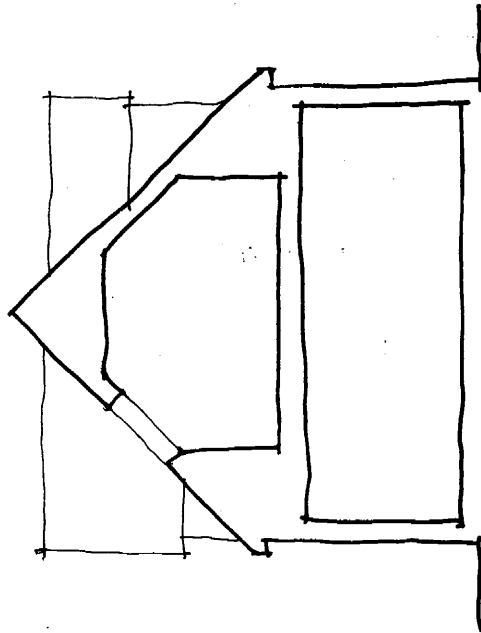

SECTION

**THE LIGHTHOUSE**  
design partnership LLP

THE LIGHTHOUSE  
Design Partnership LLP  
Registered office:  
25 Park Avenue  
Shrewsbury  
Wiltshire SN6 8HD

Telephone: +44 (0) 1793 78234  
Facsimile: +44 (0) 1793 78312  
email: mail@thelighthouse.co.uk

Registered in England in Wales as a Limited Liability Partnership  
Company No. OC332905

Dwg. No: A320/P03  
Rev: A  
Scale: 1:500@A3  
Title: SITE PLAN AND SECTION  
Status: CONCEPT  
Date: 11.02.17  
Drawn by: NM

Project:  
VIEWLANDS  
STAINSWICK LANE  
SHRIVENHAM SN6 8LB

AMENDED TO ACCORD  
WITH LPA COMMENTS

Revision: A  
Description: Approved  
Date: 2.5.17