


Do not scale from this drawing. All dimensions are approximate and should be checked on site prior to construction. All discrepancies must be reported to the Architect for verification prior to commencement of the affected works.  
This drawing is Copyright protected and must not be reproduced or used without prior written permission.

Notes:


Revisions:  
Rev Date  
C 17/07/17

**RIACH**  
architects

Client  
**Brad Andrews**  
Project  
**8 Elms Road, Botley**  
Drawing title  
**Proposed Site Plan and Elevation**  
Date  
**12/05/2017**  
Scale  
**1:100 @ A2**  
Checked By  
**SB**  
Stage  
**Planning**  
Drawn By  
**HW**  
Revision  
**-**  
Drawing Number  
**1494\_CP\_203**

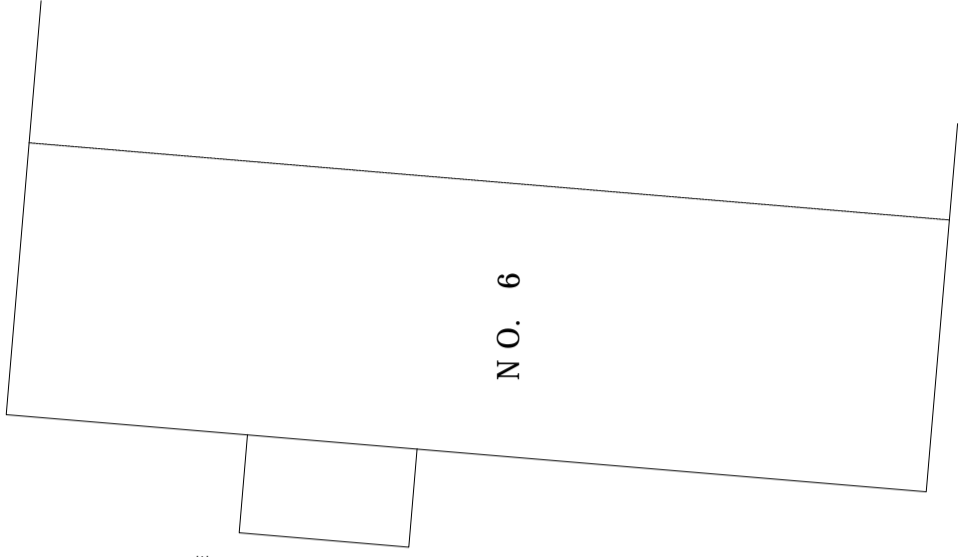


N.O. 6

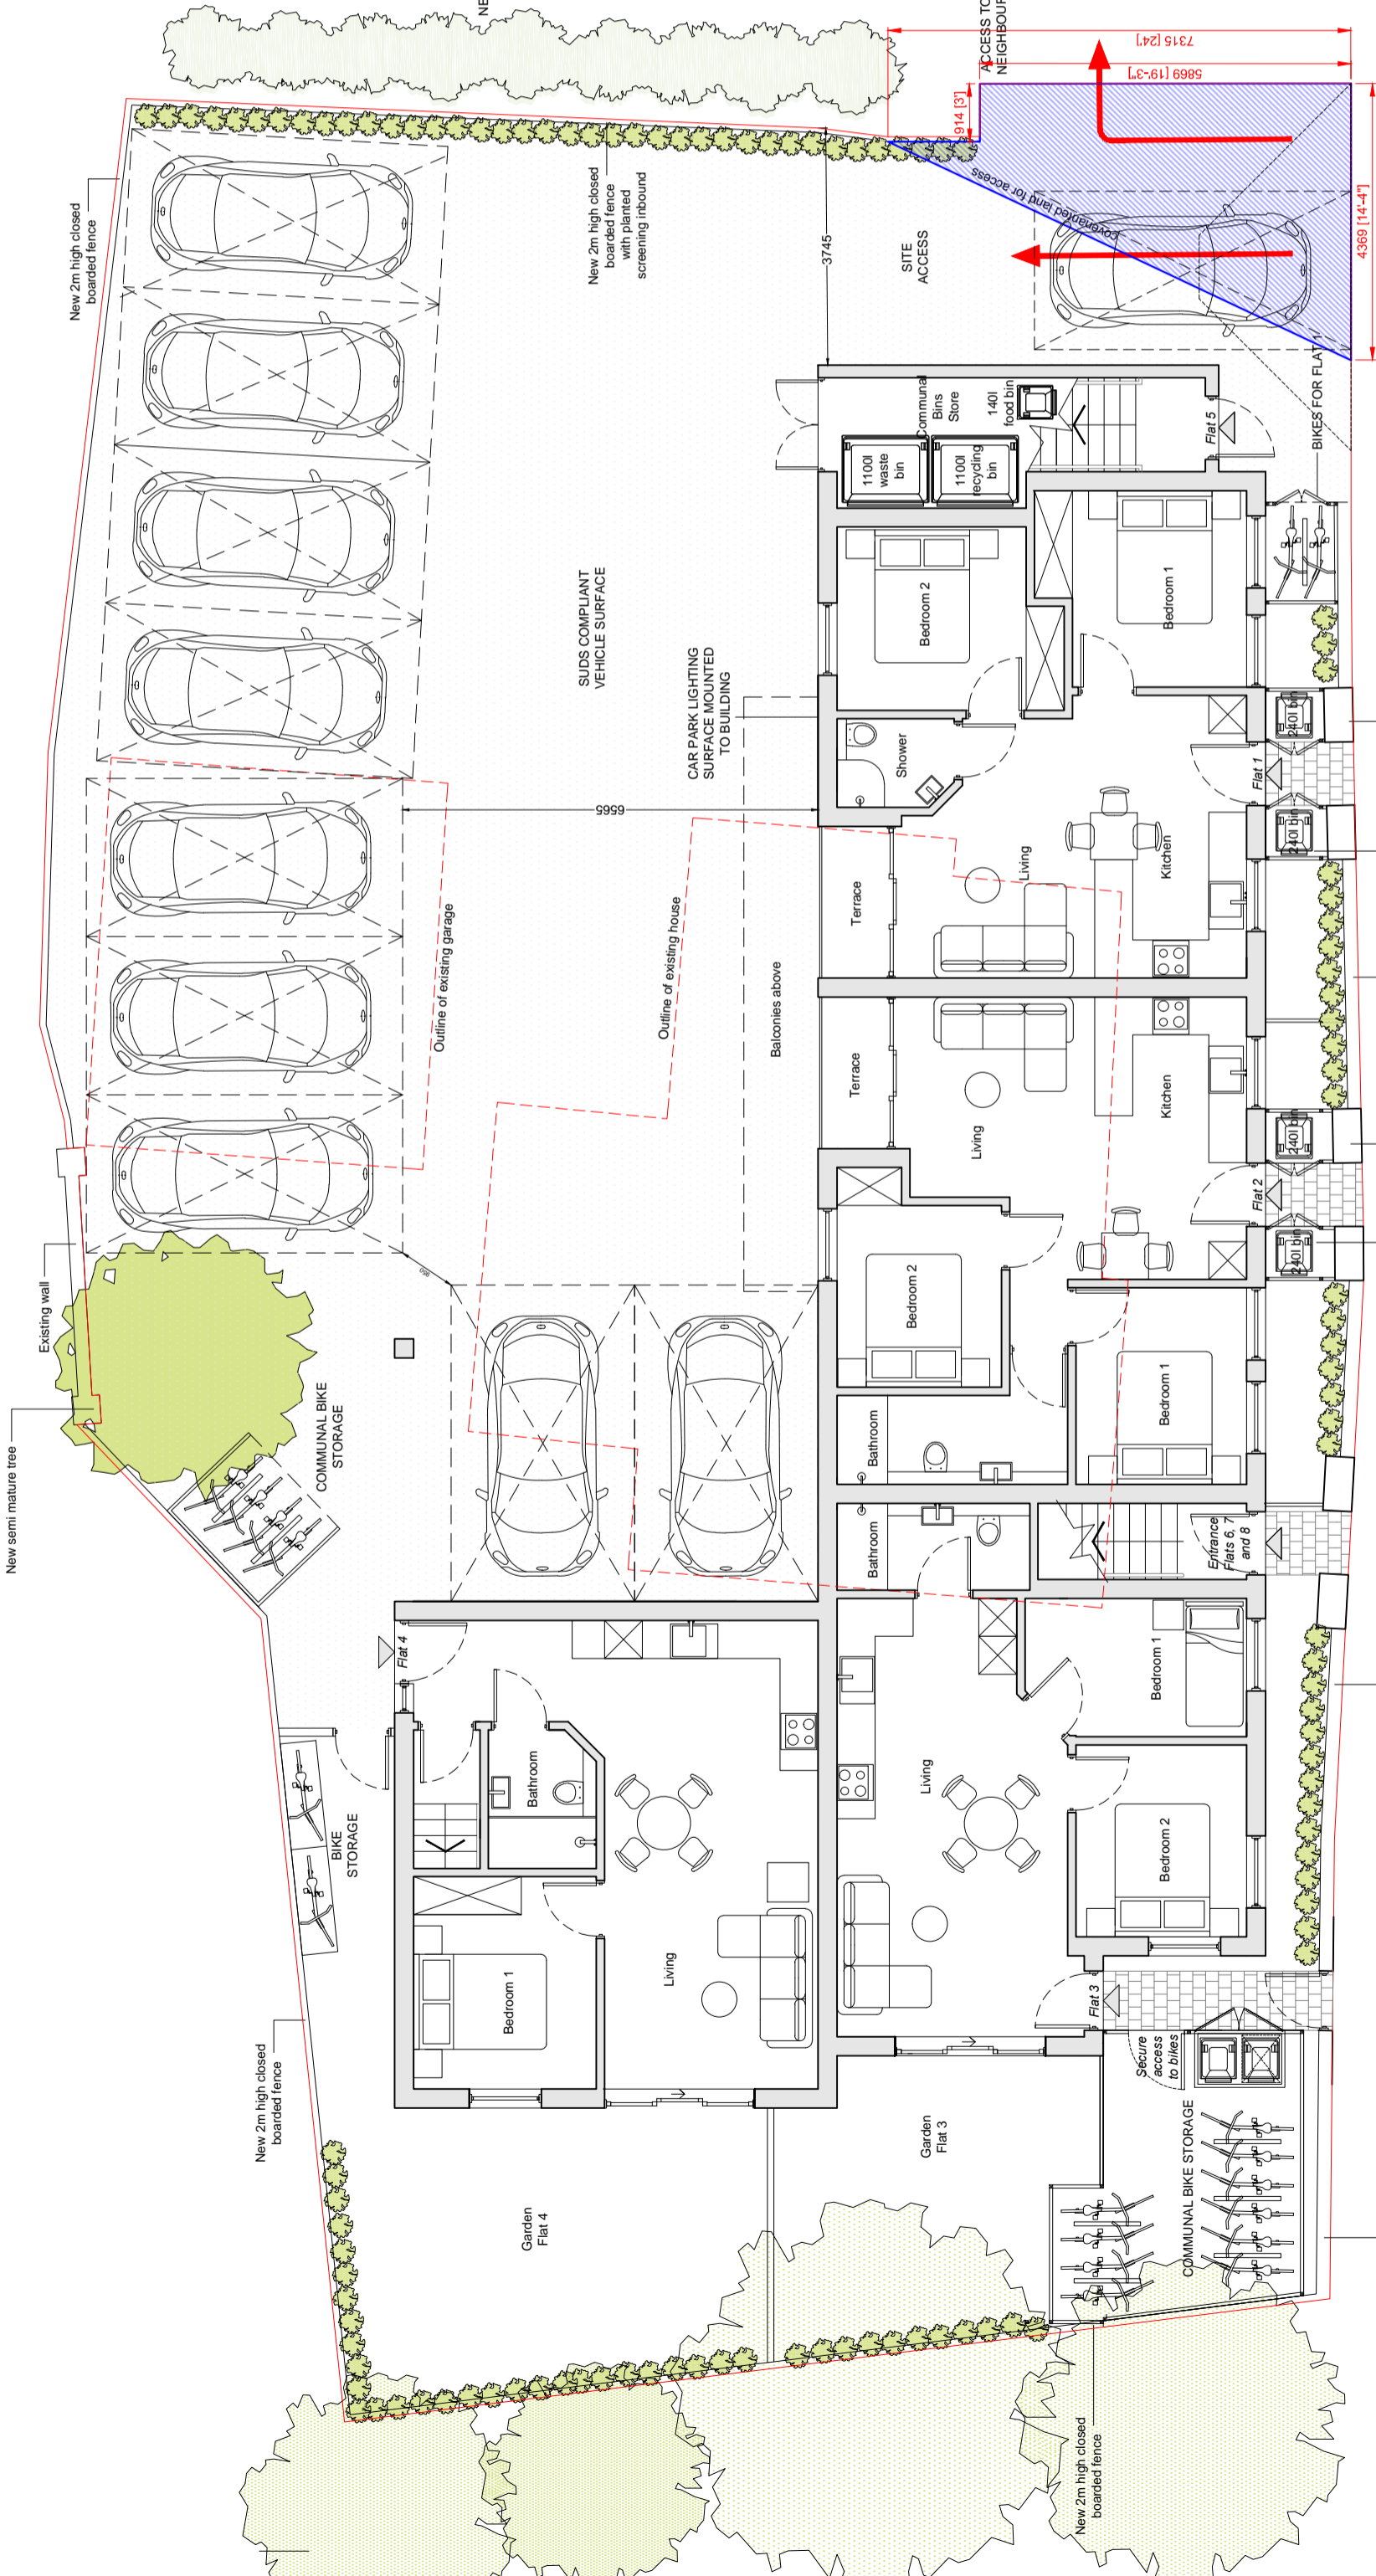


1 Site Plan  
Scale 1:100


Vehicular Access

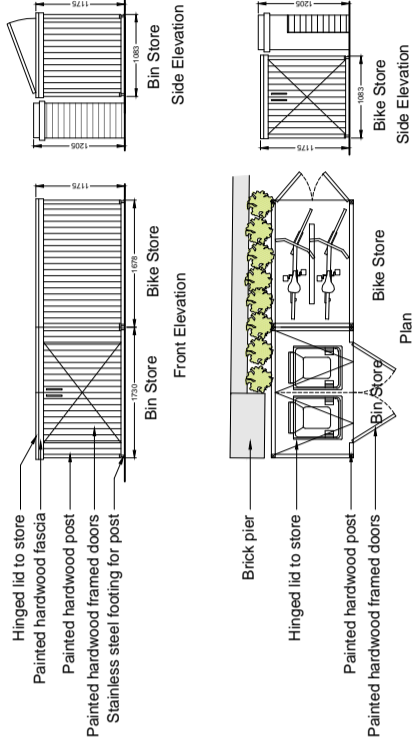

3 Proposed Bin and Bike Store  
Scale 1:100

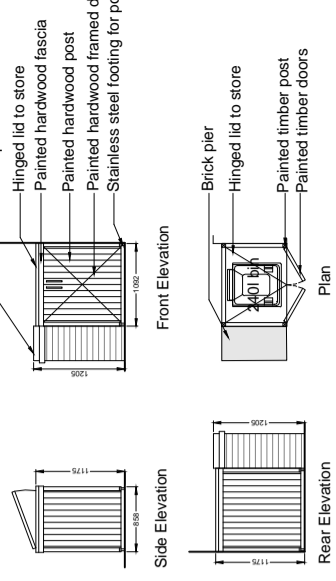


4 Proposed Single Bin Store  
Scale 1:100

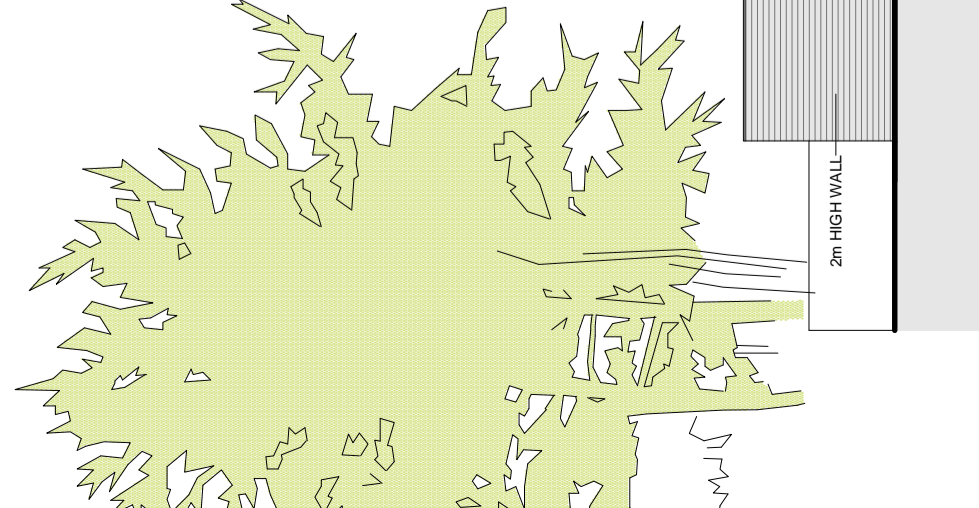

2 Street elevation (South-West)  
Scale 1:100


Appendix 1

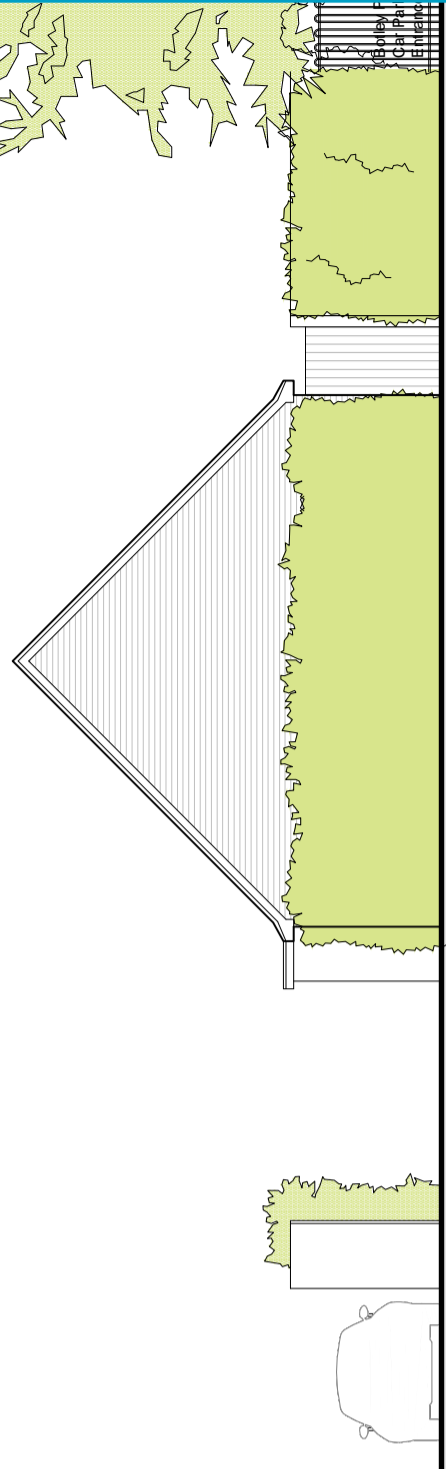


Scale 1:100

Do not scale from this drawing. All dimensions are approximate and should be checked on site prior to construction. All discrepancies must be reported to the Architect for verification prior to commencement of the affected works.  
This drawing is Copyright protected and must not be reproduced or used without prior written permission.

Notes:

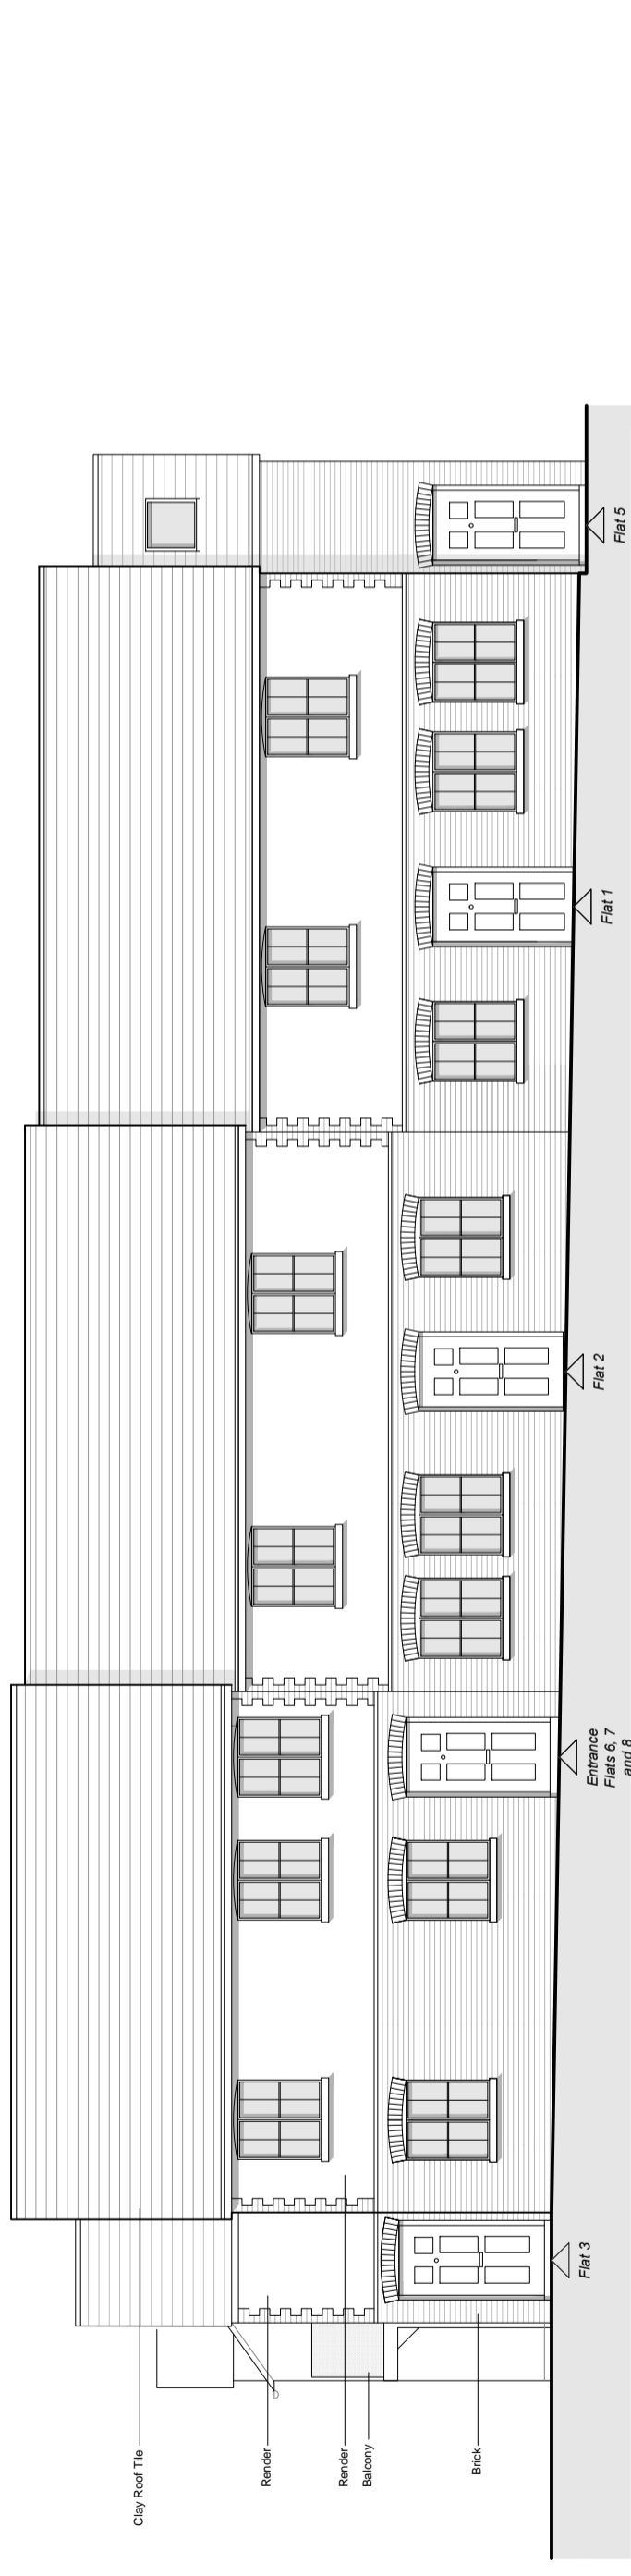


1 Front elevation  
Scale 1:100

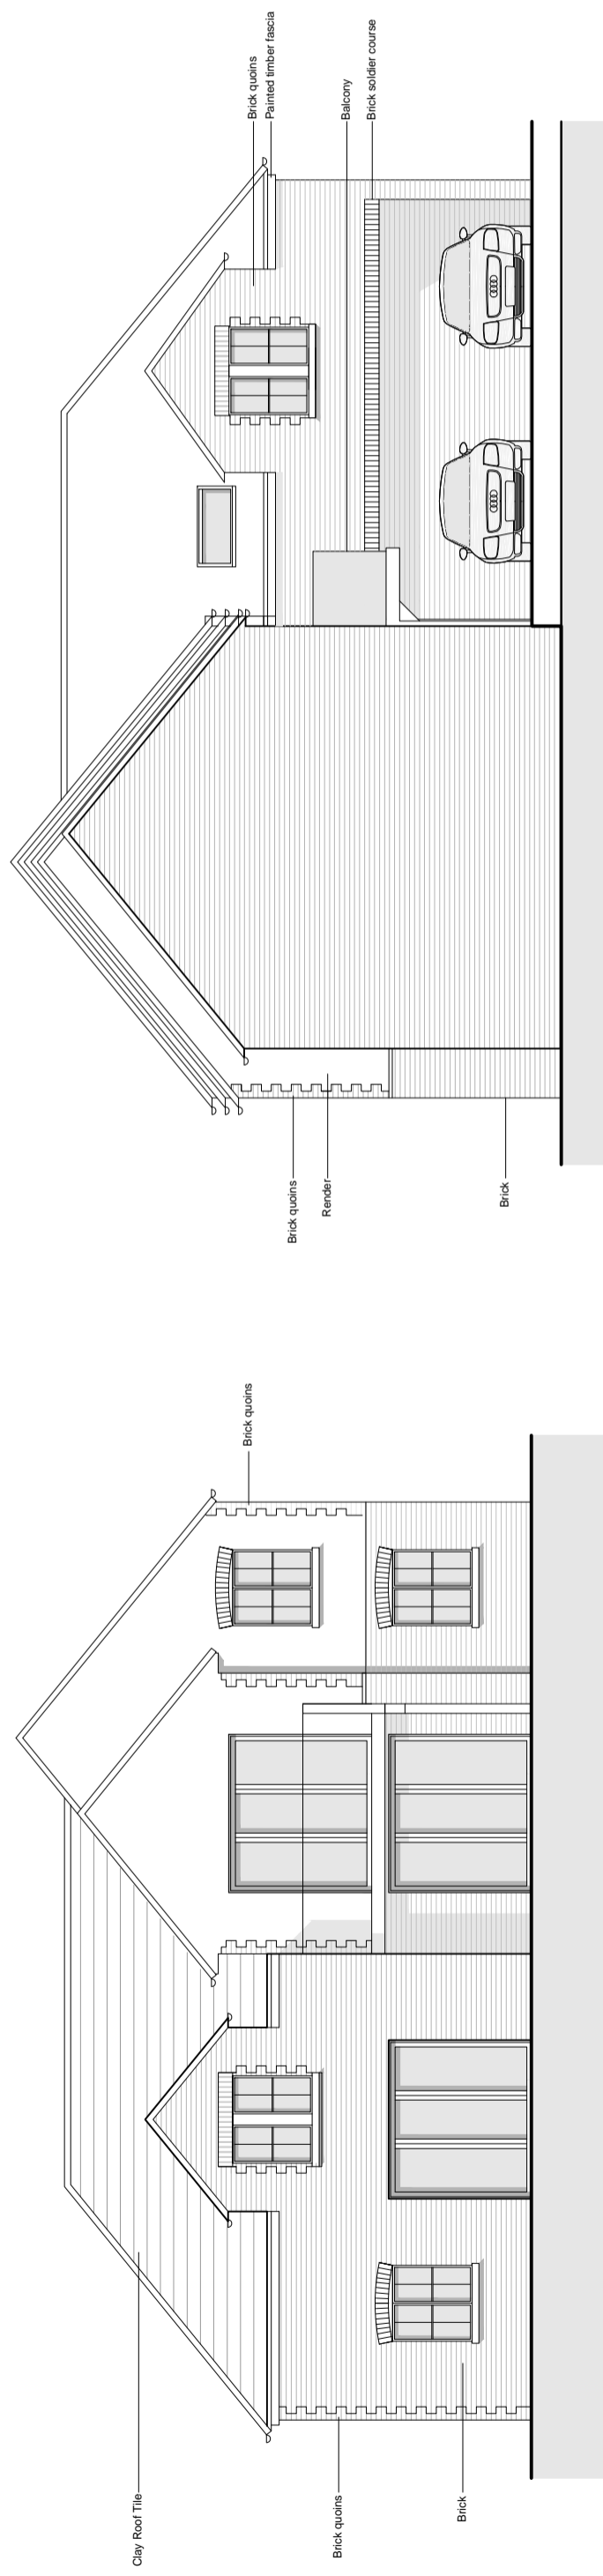


2 Side elevation (North)  
Scale 1:100

3 Side elevation (South)  
Scale 1:100

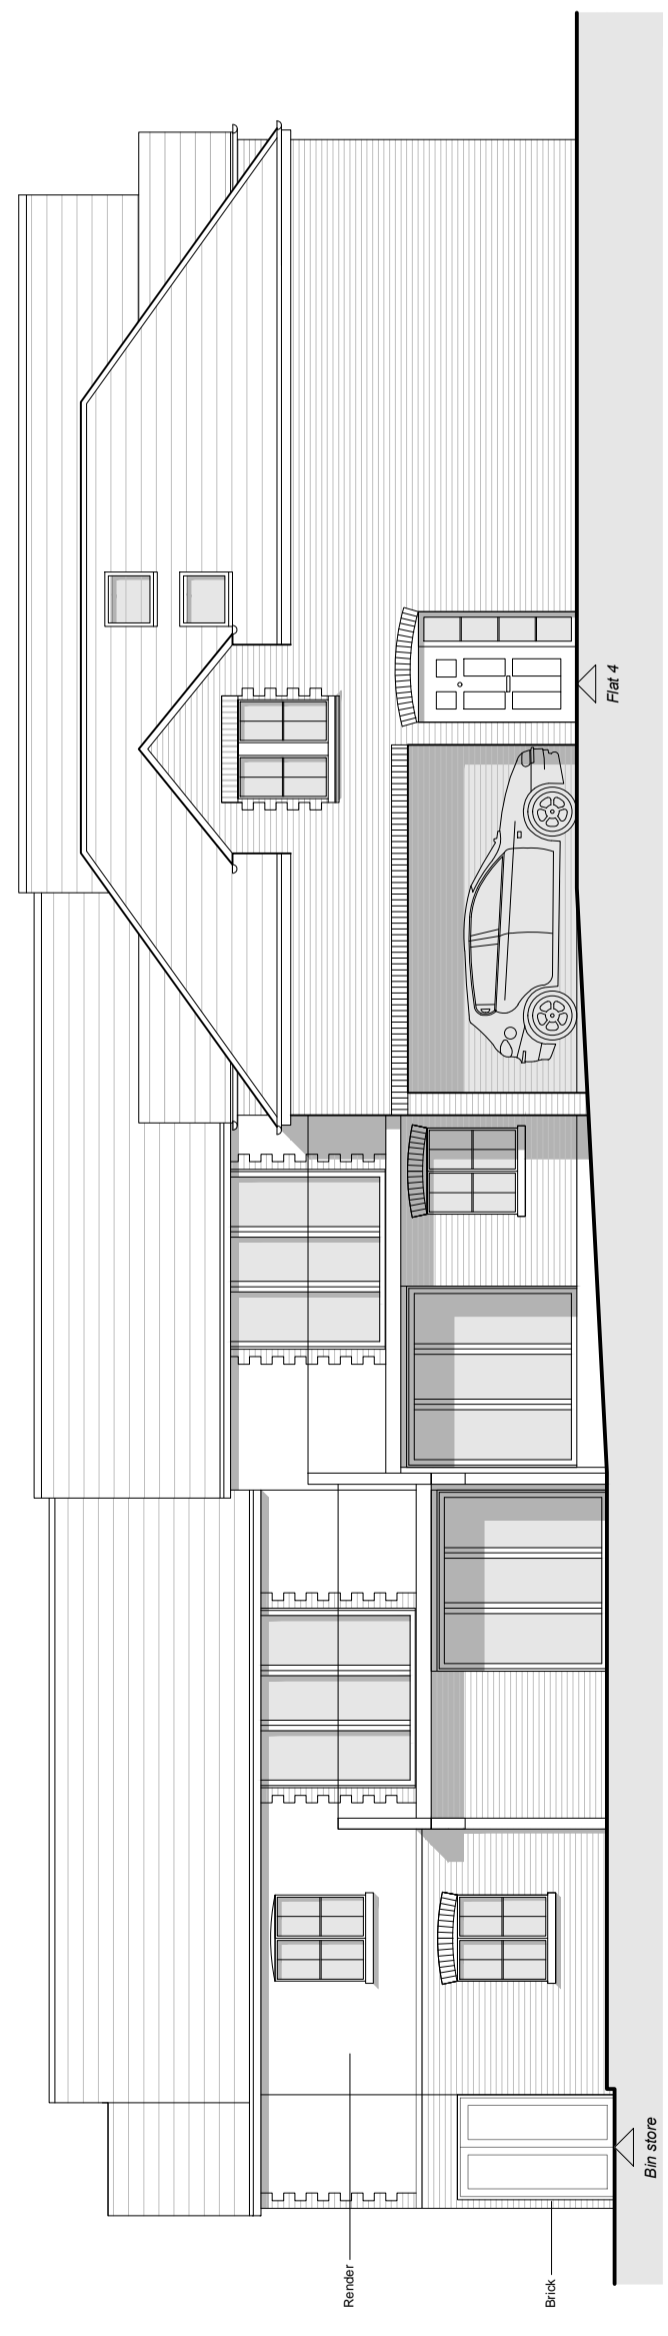

4 Rear elevation  
Scale 1:100

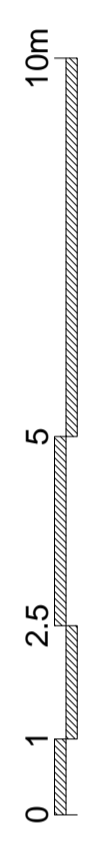

Revisions:  
Rev Date  
A 30/06/2017


**RIACH**  
architects

Appendix 1


Client	Brad Andrews
Project	8 Elms Road, Botley
Drawing title	Proposed Elevations
Date	12.05.2017
Scale	1:100 @ A2
Stage	Planning
Drawn By	HW
Drawing Number	1494_PA_202
Company Name	RIACH architects
Address	65 Banbury Rd, Oxford, OX2 6PE
Contact	mail@riacharchitects.com
Website	www.riach

# Appendix 1


Revisions:  
Rev Date  
A 30/06/2017

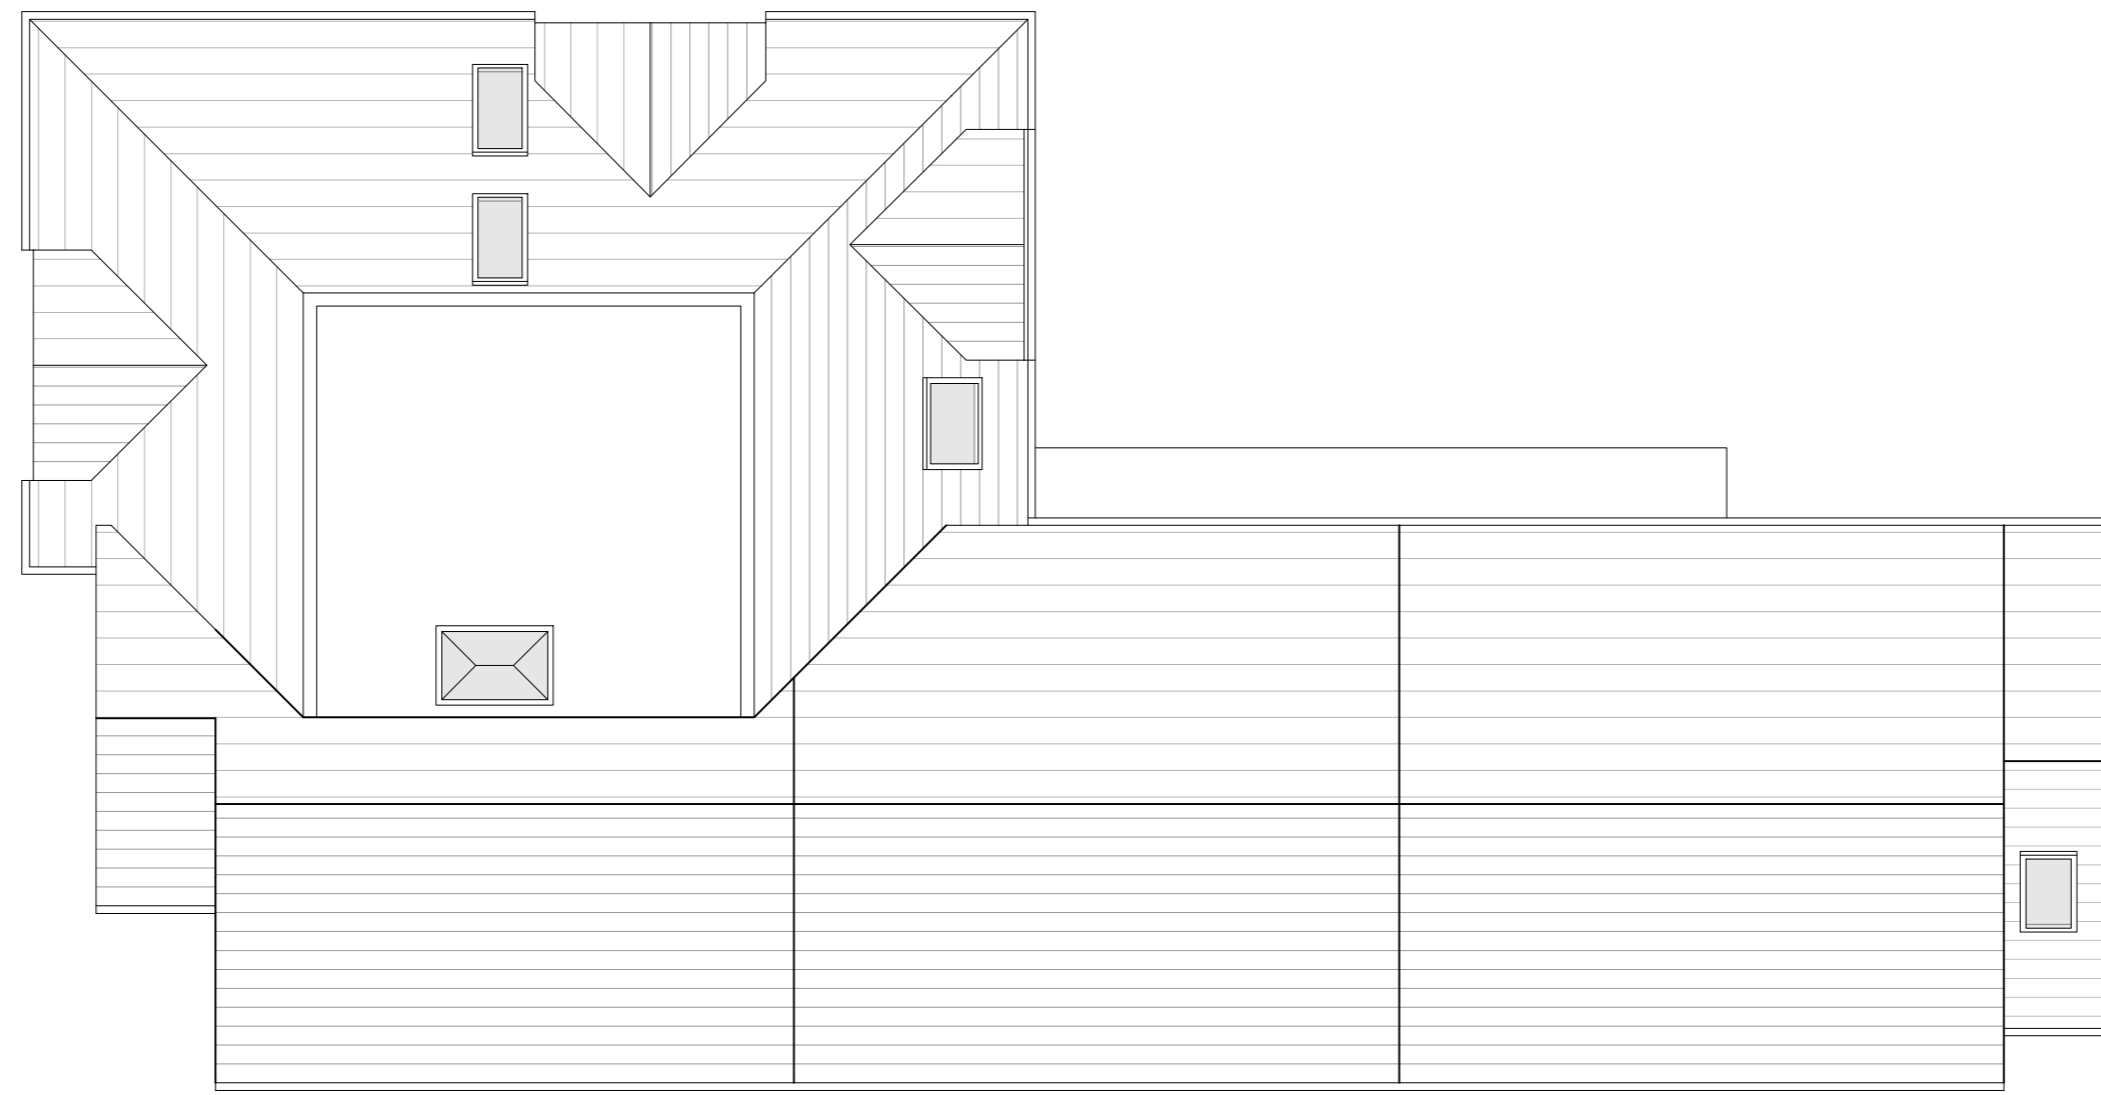

1 Roof Plan  
Scale 1:100

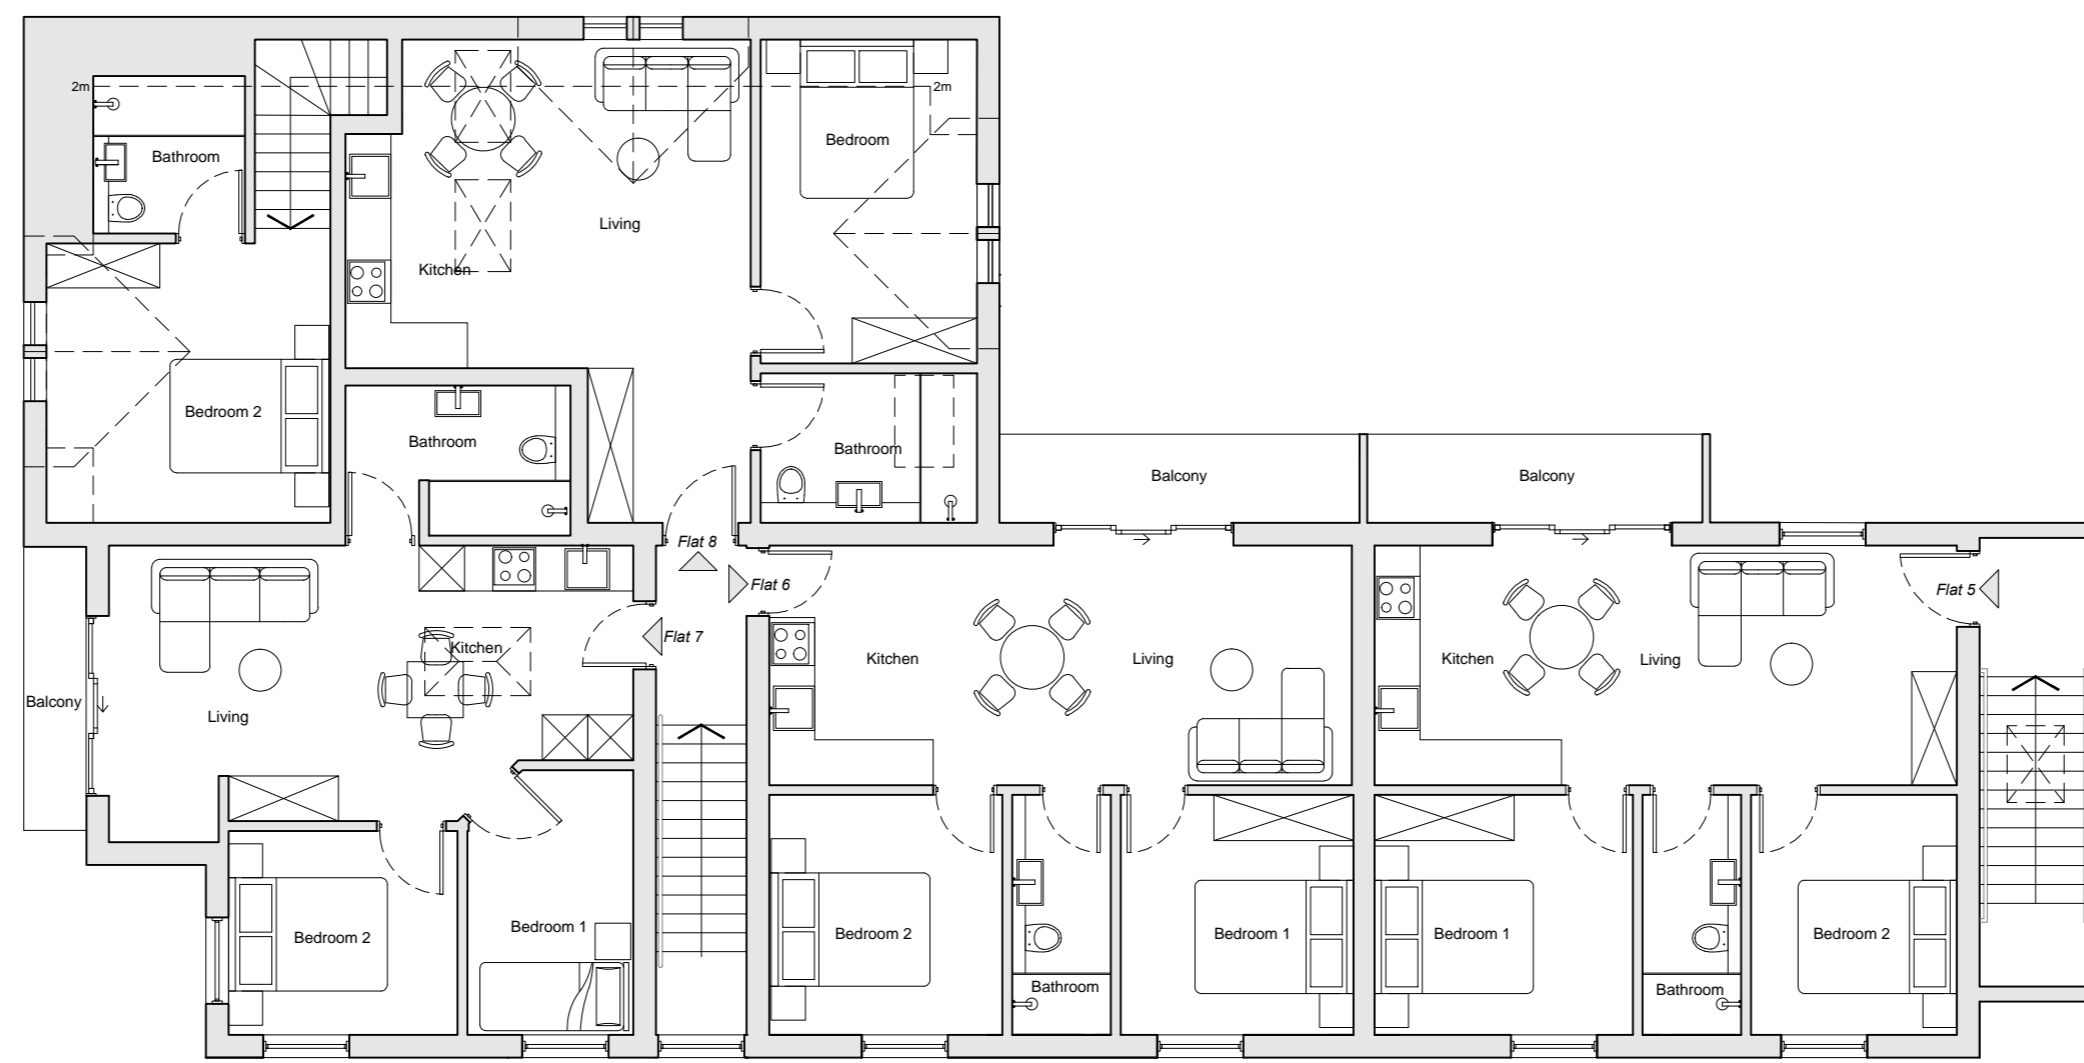

2 First Floor Plan  
Scale 1:100

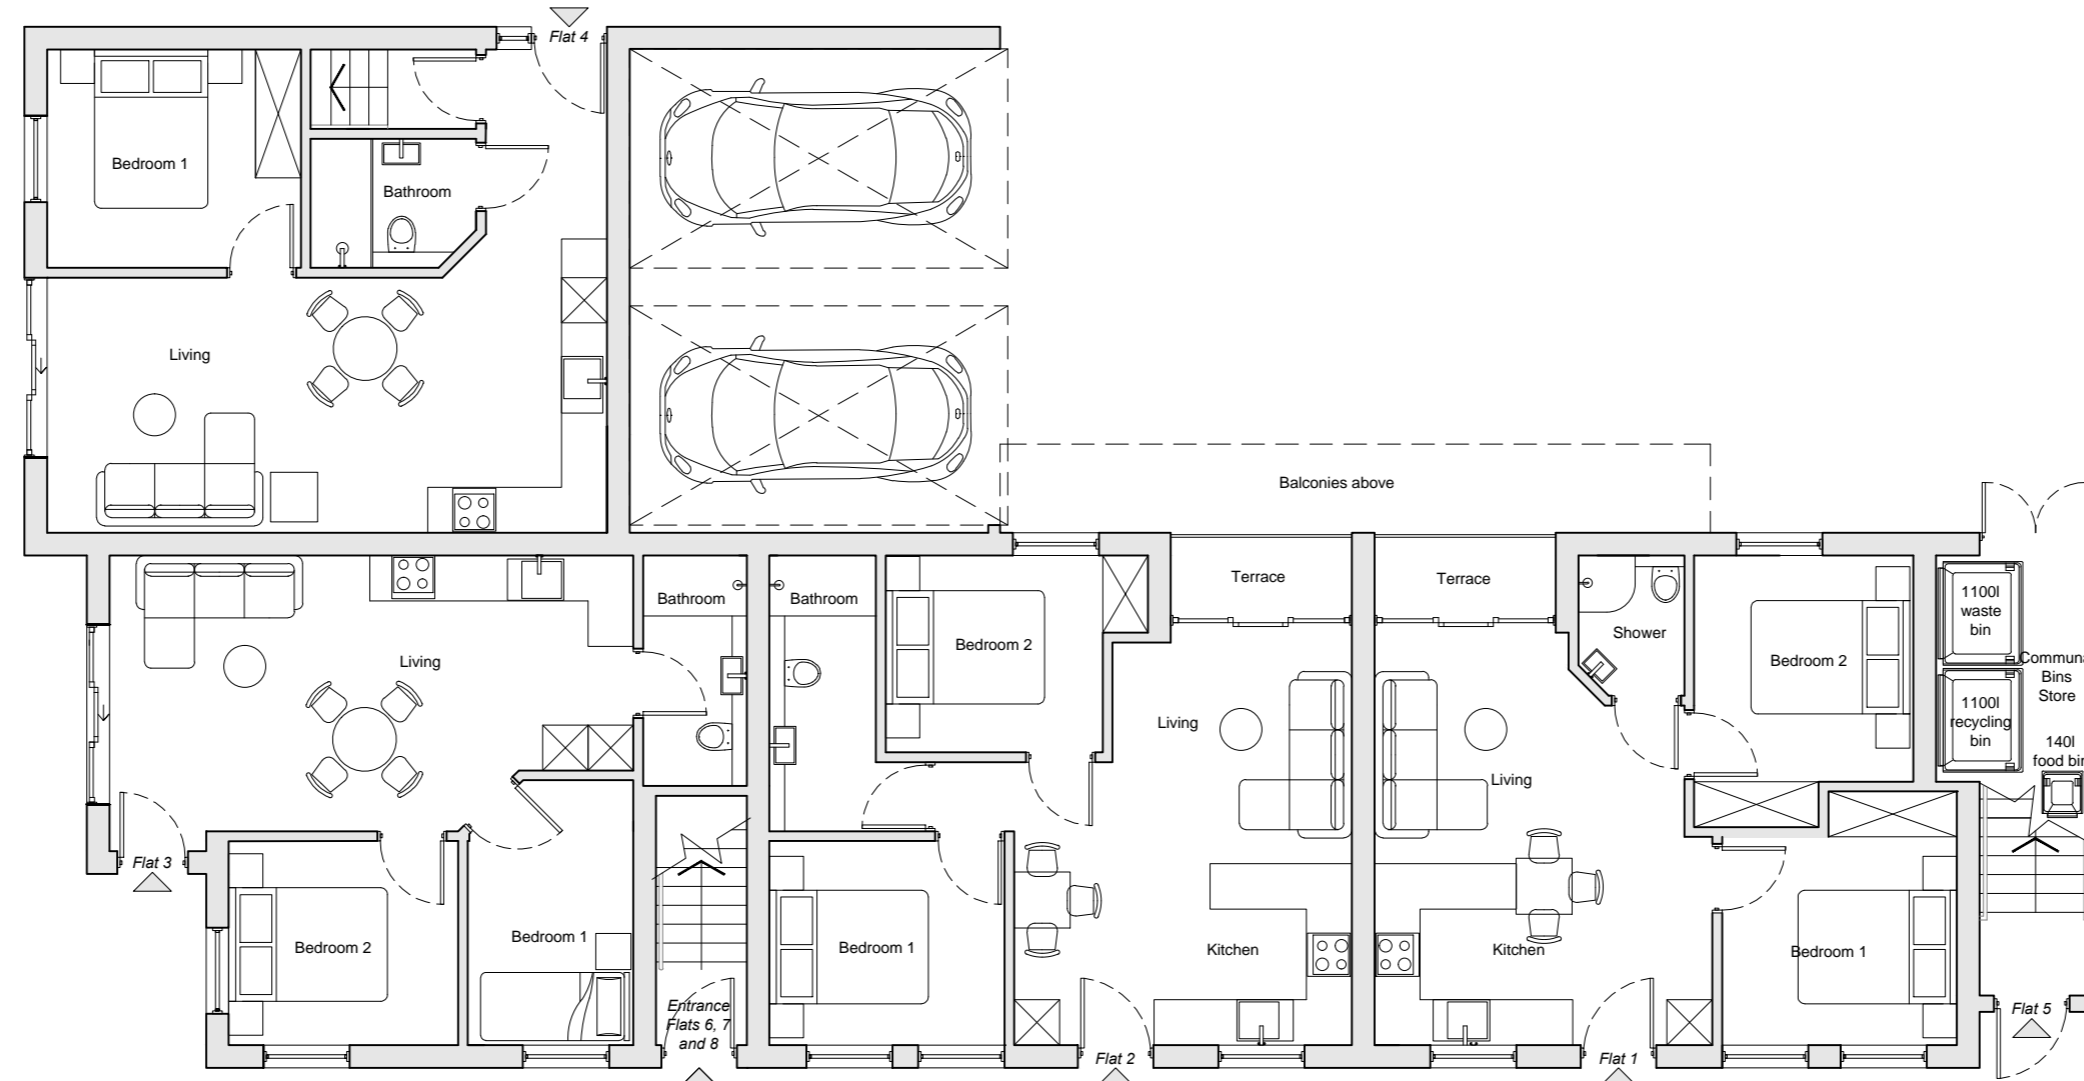

3 Ground Floor Plan  
Scale 1:100



**RIACH**  
architects

Riach Architects Limited, Company Number: 8867519  
65 Banbury Rd, Oxford, OX2 6PE. Tel: 01865 553772  
mail@riacharchitects.com www.riacharchitects.com

Client  
**Brad Andrews**

Project  
**8 Elms Road, Botley**

Drawing title  
**Proposed Plans**

Date  
**12/05/2017**

Stage  
**Planning**

Drawing Number  
**1494\_PA\_201**

Scale  
1:100 @ A1

Drawn By  
**HW**

Checked By  
**SB**

Revision  
-