



Appendix 1

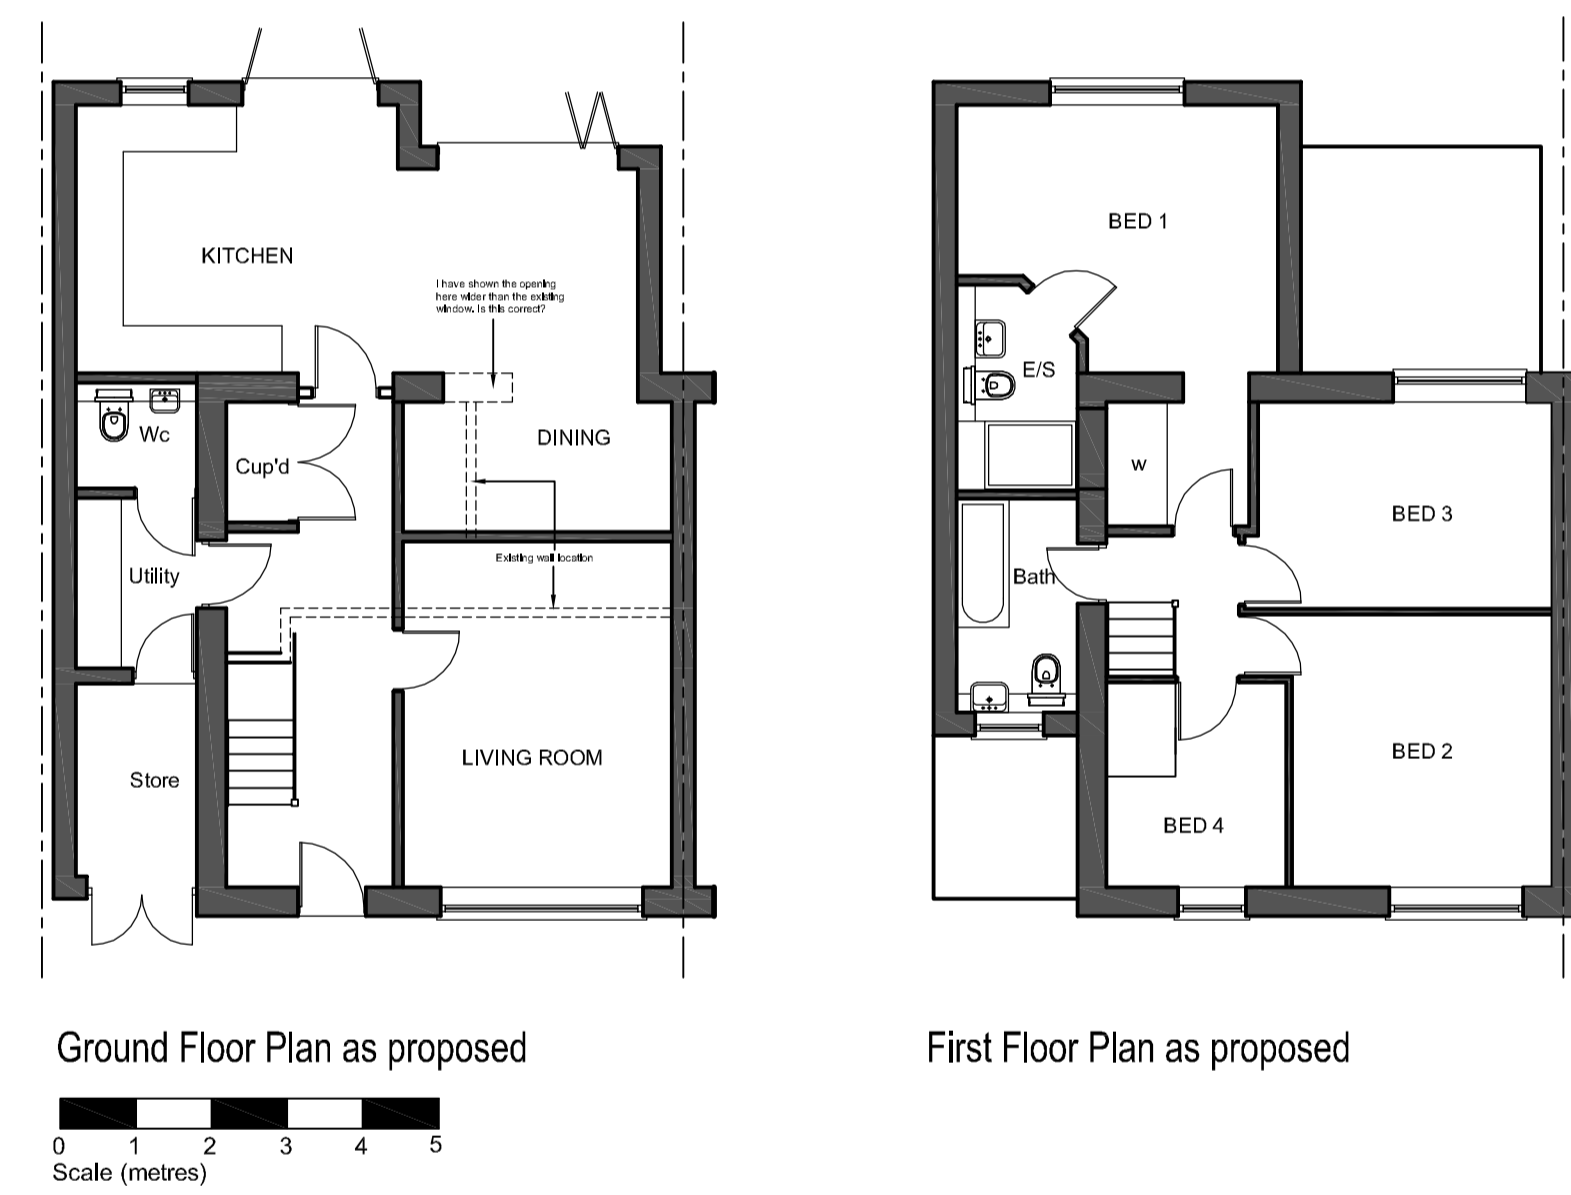

Existing

Proposed

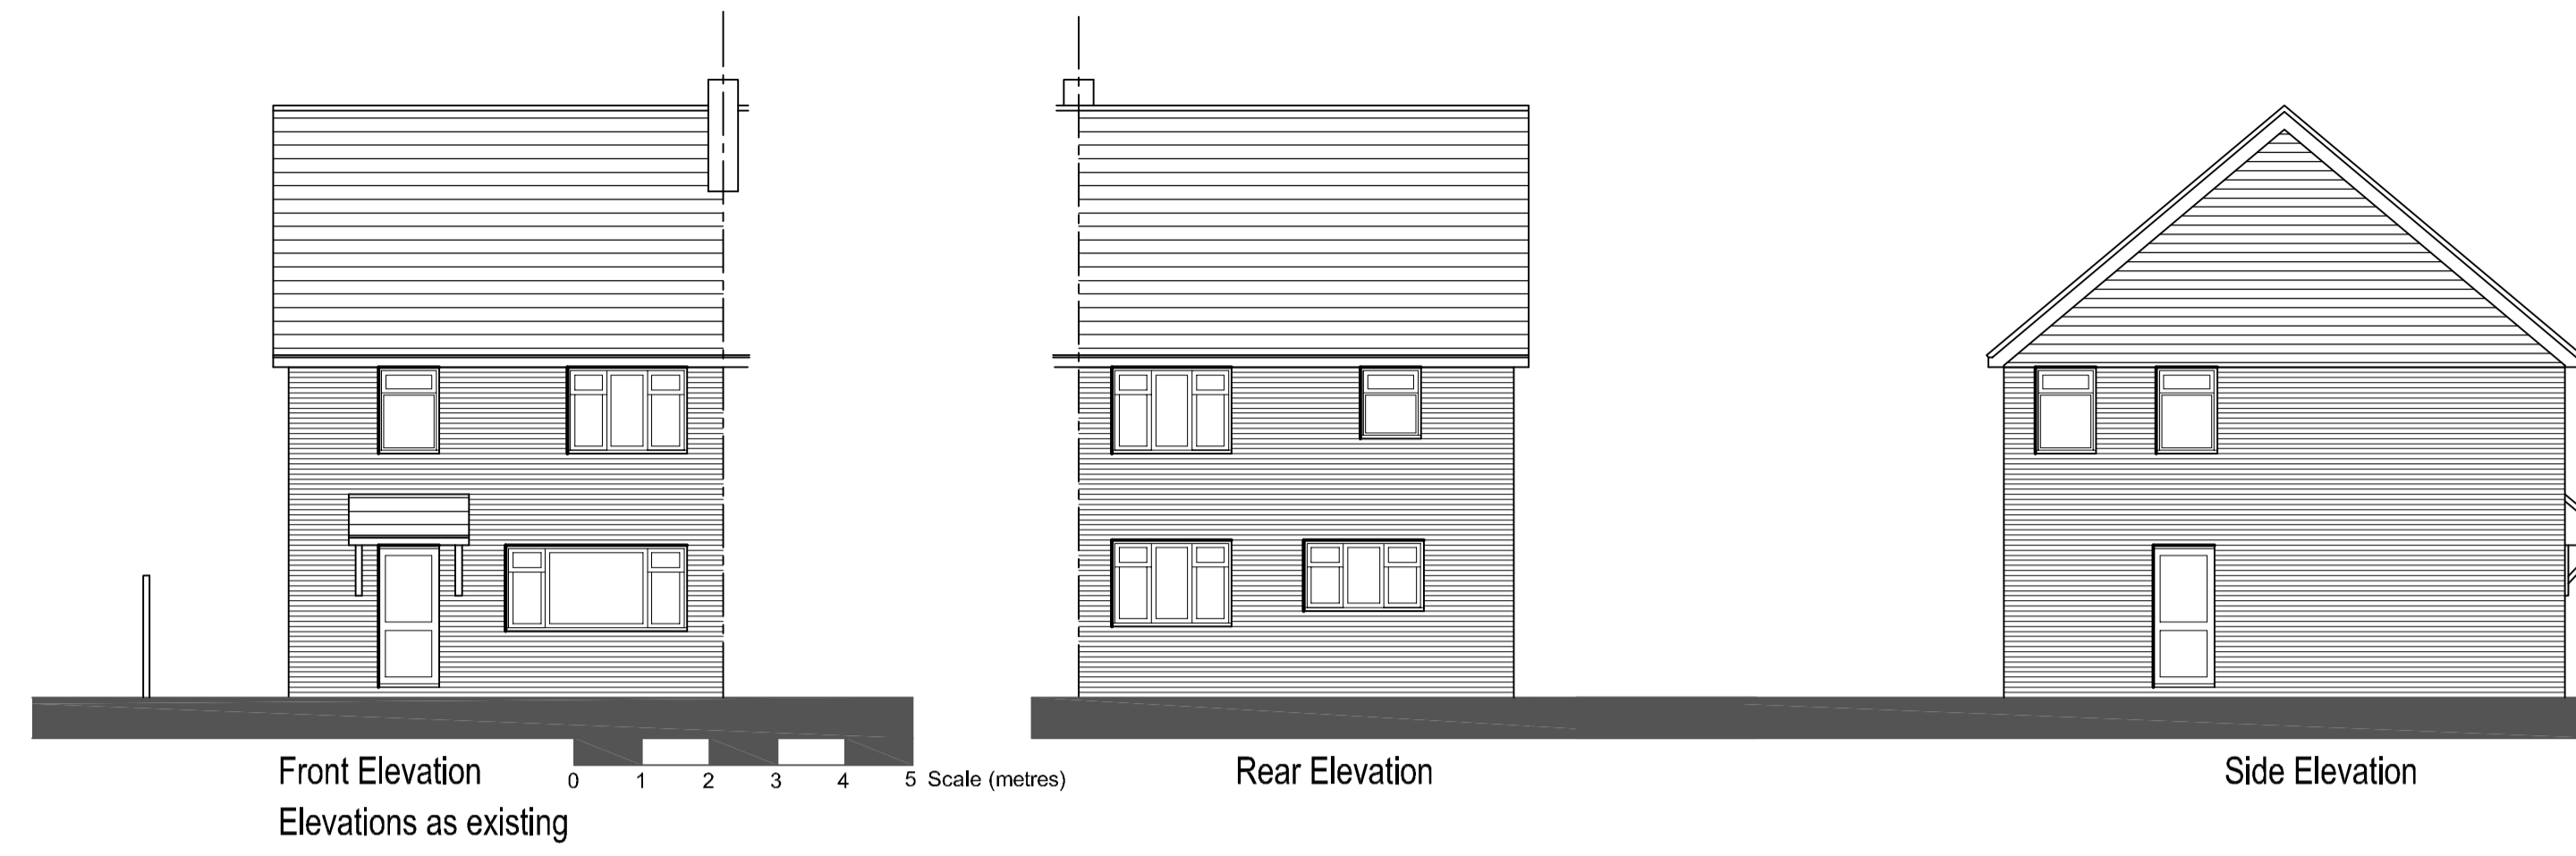


A: 14.08.17: First floor element at side reduced in length.

Extension to side of 109 Poplar Grove,
Kennington


1:100 Plans & Elevations @A1

PPL.P02
A

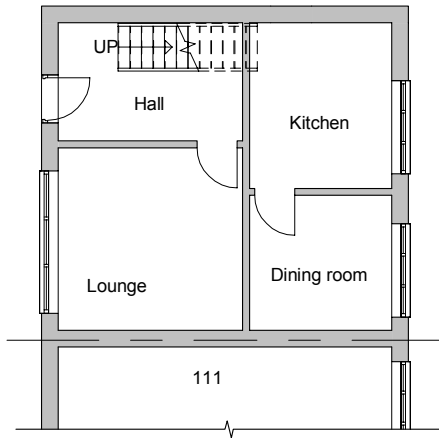


Existing ground floor

1 : 100

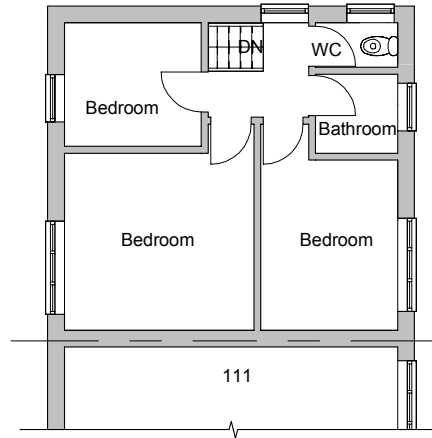


Existing first floor

1 : 100

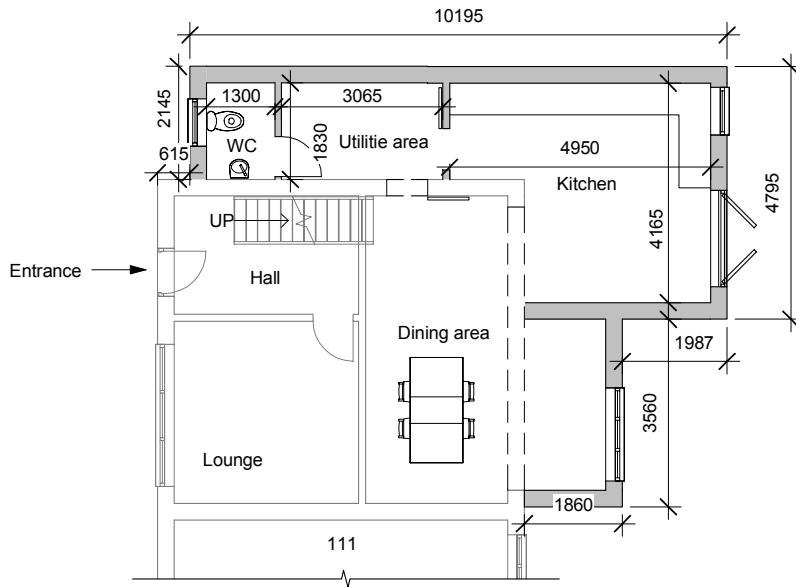


Proposed ground floor

1 : 100

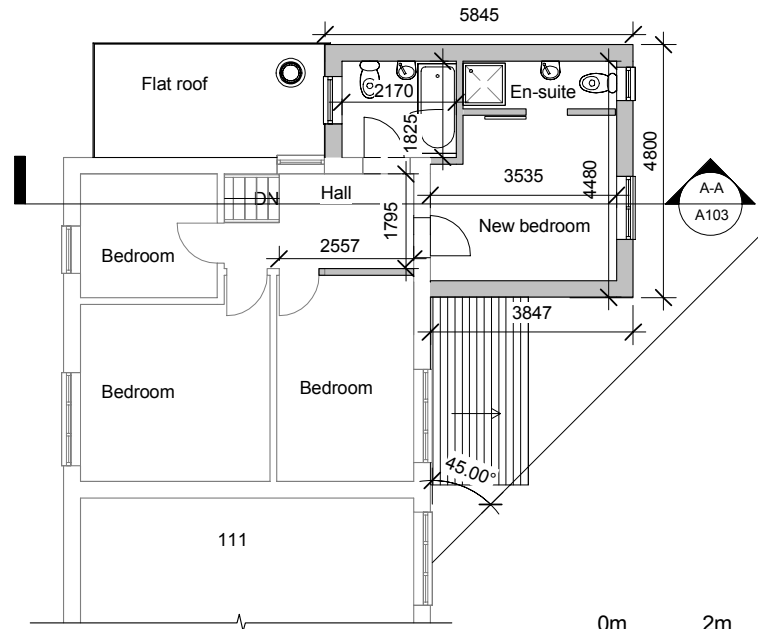

Proposed first floor

1 : 100

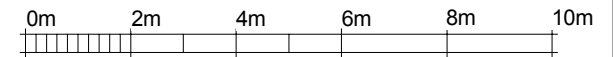

VISUAL SCALE 1:100 @ A3

Bryan Mullings BSc (Hons) ACIOB
63 Dene road
Headington
Oxford
OX3 7EQ
Tel: 01865 766745
Mob: 07971099593
Email: info@city-projects.co.uk
www.city-projects.co.uk




No.	Description	Date

Client: Kieran O Donoghue

Address: 109 Popular road
Kennington
Oxford OX15QR

Floor plans

Project number	KO/FP/003	A102	
Date	28/08/2014		
Size	@ A3		
Checked by	Checker	Scale	1 : 100

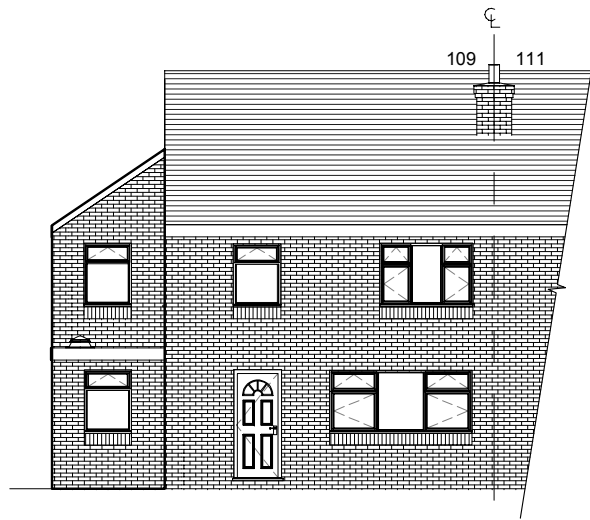


Front elevation (proposed)

1 : 100




Rear elevation (proposed)

1 : 100

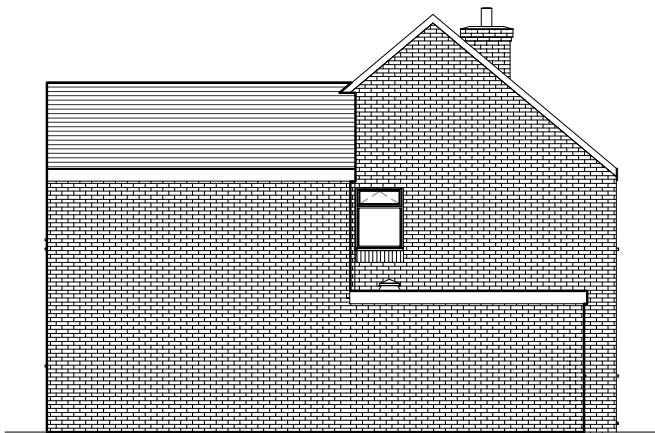


Right elevation (proposed)

1 : 100

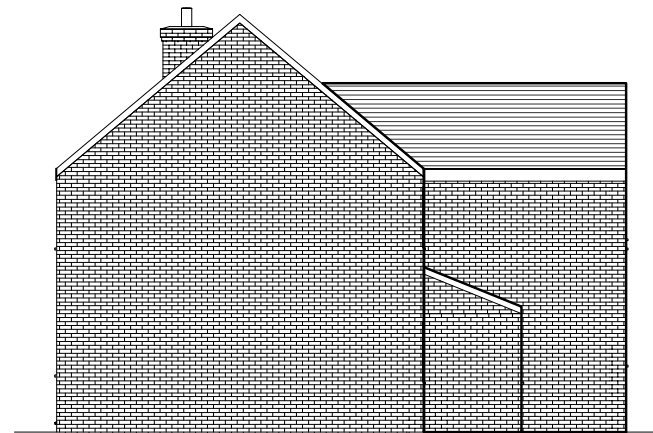

Left elevation (proposed)

1 : 100

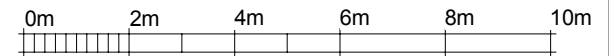

VISUAL SCALE 1:100 @ A3

Bryan Mullings BSc (Hons) ACIOB
 63 Dene road
 Headington
 Oxford
 OX3 7EQ
 Tel: 01865 766745
 Mob: 07971099593
 Email: info@city-projects.co.uk
 www.city-projects.co.uk



No.	Description	Date

Client: Kieran
 Address: 109 Popular road
 Kennington
 oxford

Proposed elevations		A101
Project number	KO/FP/003	
Date	28/08/2014	
Size	@ A3	
Checked by	bfm	Scale 1 : 100