


Proposed Site Plan
Scale 1:200

PENWARDENHALE ARCHITECTS

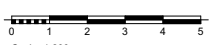


Scale: 1:200

- GENERAL NOTES:
- 1 All dimensions to be checked on site.
 - 2 Use figured dimensions only. If in doubt, ask!
 - 3 Refer to Engineer's drawings and specification for all structural and services information.
 - 4 Any discrepancies between Architect's and Engineer's drawings to be reported to the Architect immediately.

| Revision | By | Date | Comments |
|--|----|------|----------|
| Project: Third Acre Rise | | | |
| Drawing Title: Proposed Site Plan | | | |


| | | | |
|-------------|----------------------------|----------|--------------|
| Status: | PLANNING | | |
| Date: | July 2017 | Size: A3 | Scale: 1:200 |
| | | | 1:2000 |
| Job No. | Cat. | Dwg. No. | Rev. |
| | | | |
| Drawn by: | 2426 02-101 1st | | |
| Checked by: | | | |

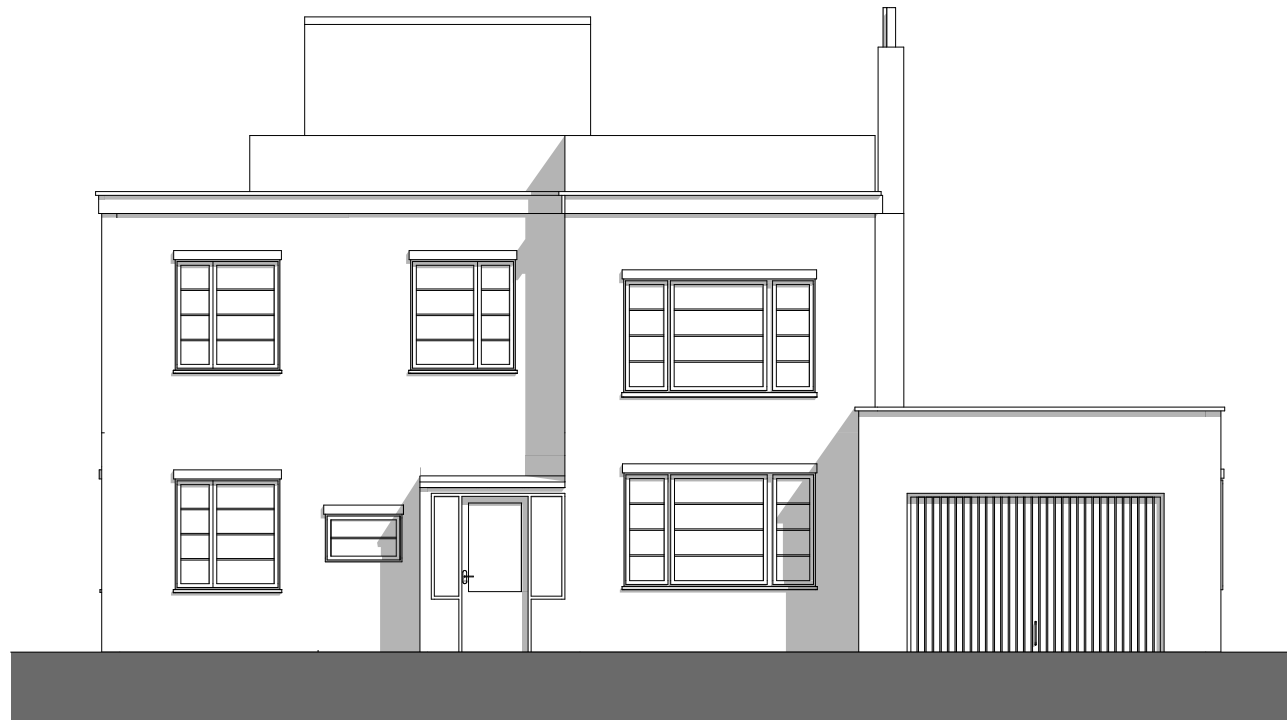

West (Front) Elevation - As Existing
Scale 1:100



South (Side) Elevation - As Existing
Scale 1:100

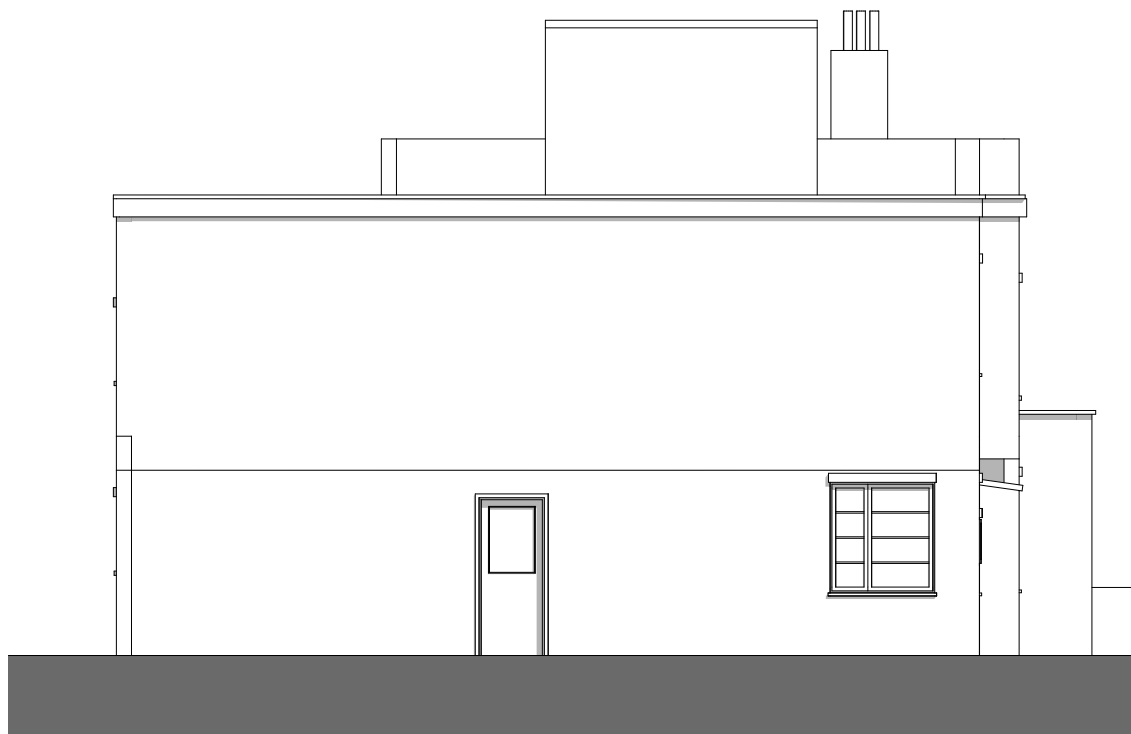

North (Side) Elevation - As Existing
Scale 1:100



East (Rear) Elevation - As Existing
Scale 1:100

PENWARDENHALE
ARCHITECTS



Scale: 1:100

GENERAL NOTES:

- 1 All dimensions to be checked on site.
- 2 Use figured dimensions only. If in doubt, ask!
- 3 Refer to Engineer's drawings and specification for all structural and services information.
- 4 Any discrepancies between Architect's and Engineer's drawings to be reported to the Architect immediately.

Revision By Date Comments

Project: **Third Acre Rise**

Drawing Title: **Existing Elevations**

Status: **PLANNING**


Date: July 2017 Size: A3 Scale: 1:100

Job No. Cat. Dwg. No. Rev.

Drawn by: **2426 | 05-001 | 1st**
Checked by:



West (Front) Elevation - As Proposed
Scale 1:100

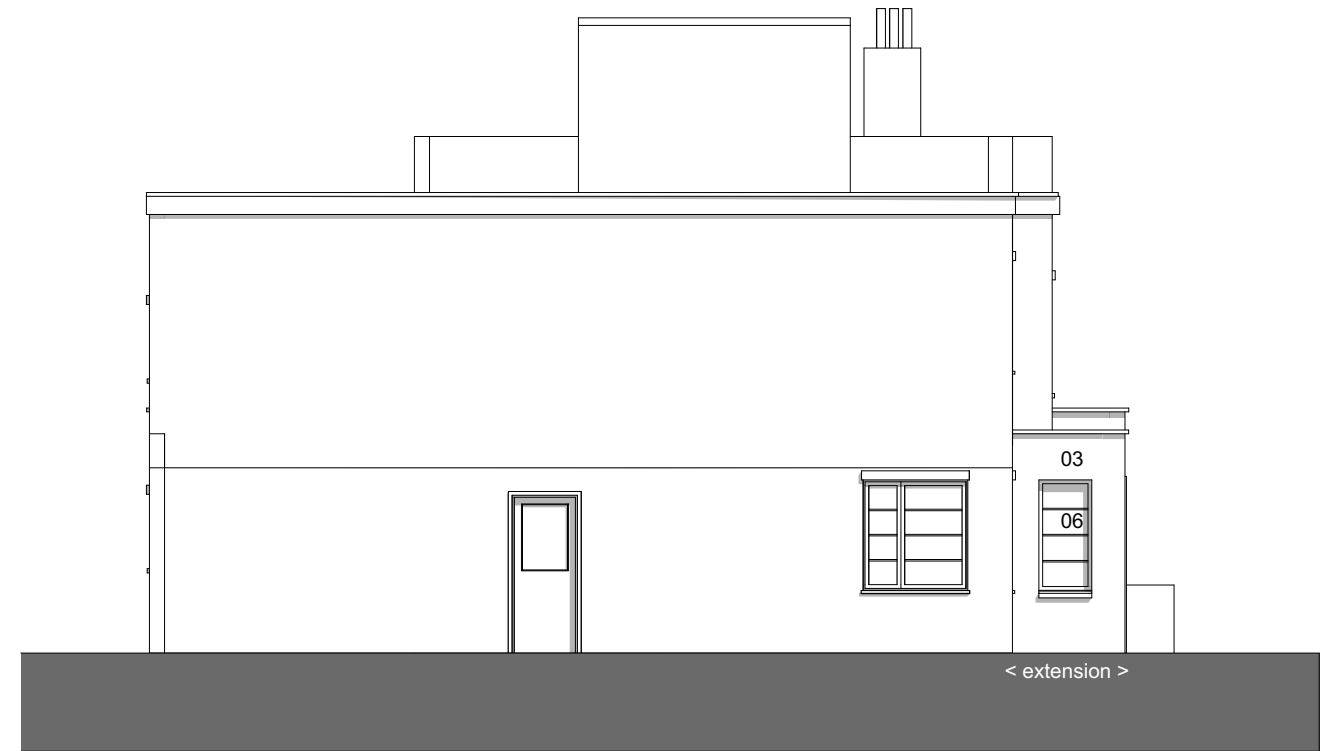

North (Side) Elevation - As Proposed
Scale 1:100



East (Rear) Elevation - As Proposed
Scale 1:100



South (Side) Elevation - As Proposed
Scale 1:100

Notes :

- 01 Aluminium coping to parapet wall
- 02 New front door - uPVC to match existing
- 03 Render - white to match existing
- 04 Aluminium sliding/folding doors - white to match ex
- 05 Flat roof - single ply membrane
- 06 New window - uPVC to match existing

PENWARDENHALE
ARCHITECTS



GENERAL NOTES:

- 1 All dimensions to be checked on site.
- 2 Use figured dimensions only. If in doubt, ask!
- 3 Refer to Engineer's drawings and specification for all structural and services information.
- 4 Any discrepancies between Architect's and Engineer's drawings to be reported to the Architect immediately.


| Revision | By | Date | Comments |
|---|----|------|----------|
| Project: Third Acre Rise | | | |
| Drawing Title: Proposed Elevations | | | |

Status: **PLANNING**


Date: July 2017 Size: A3 Scale: 1:100

Job No. Cat. Dwg. No. Rev.

Drawn by: **2426 | 05-101 | 1st**
Checked by:

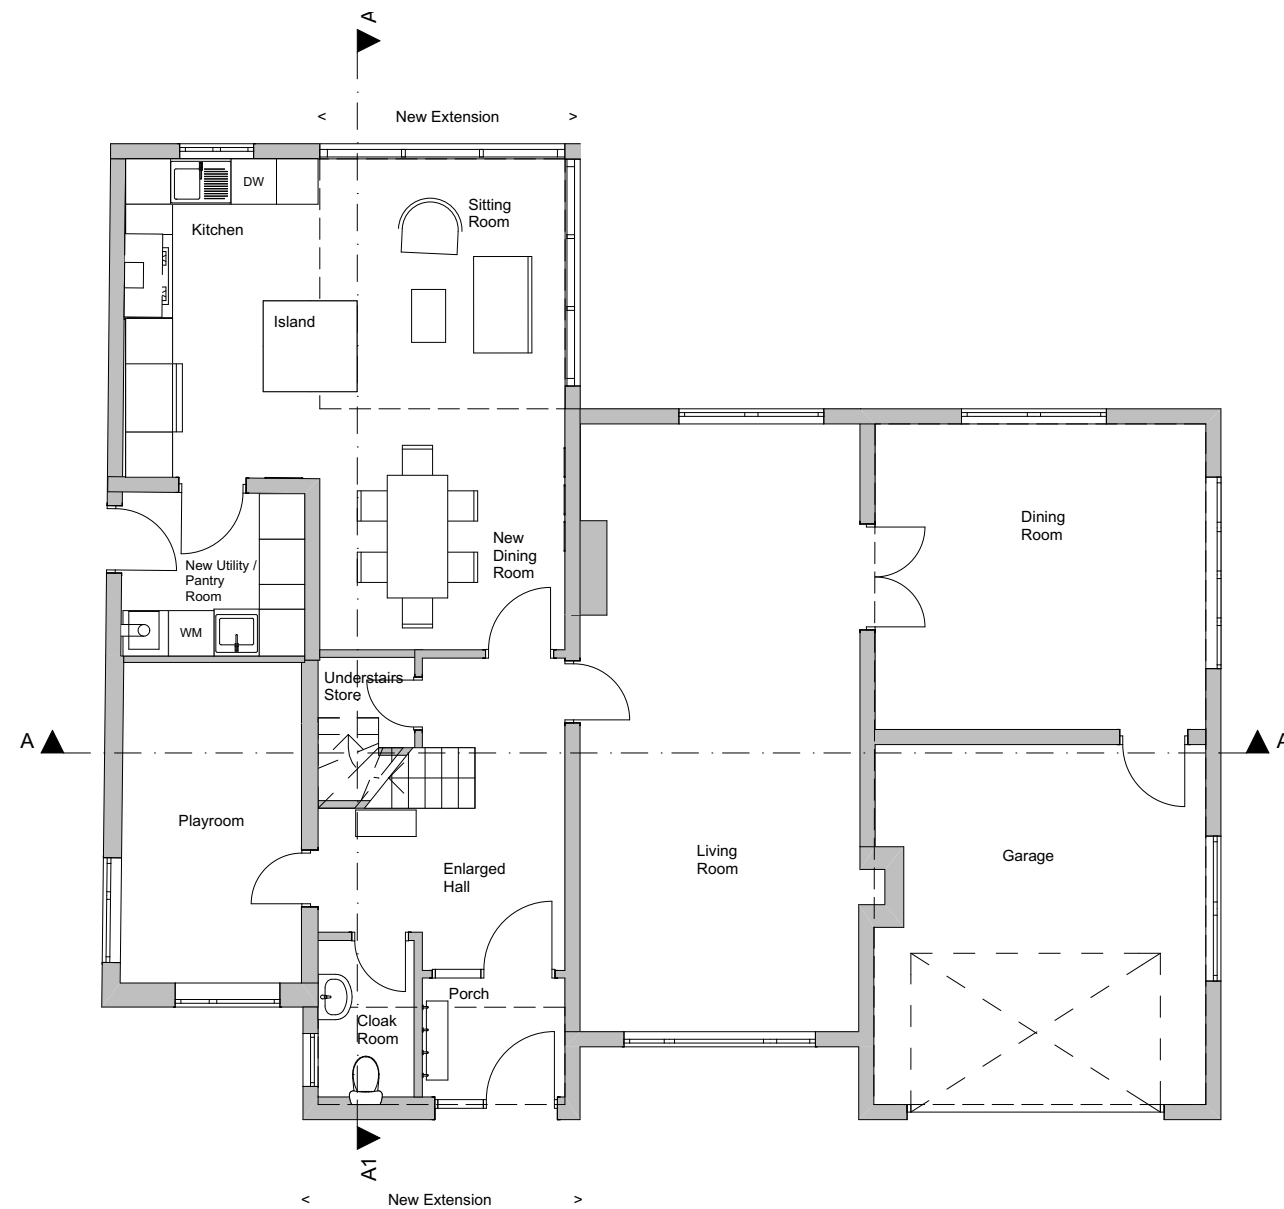


Ground Floor Plan - As Proposed
Scale 1:100

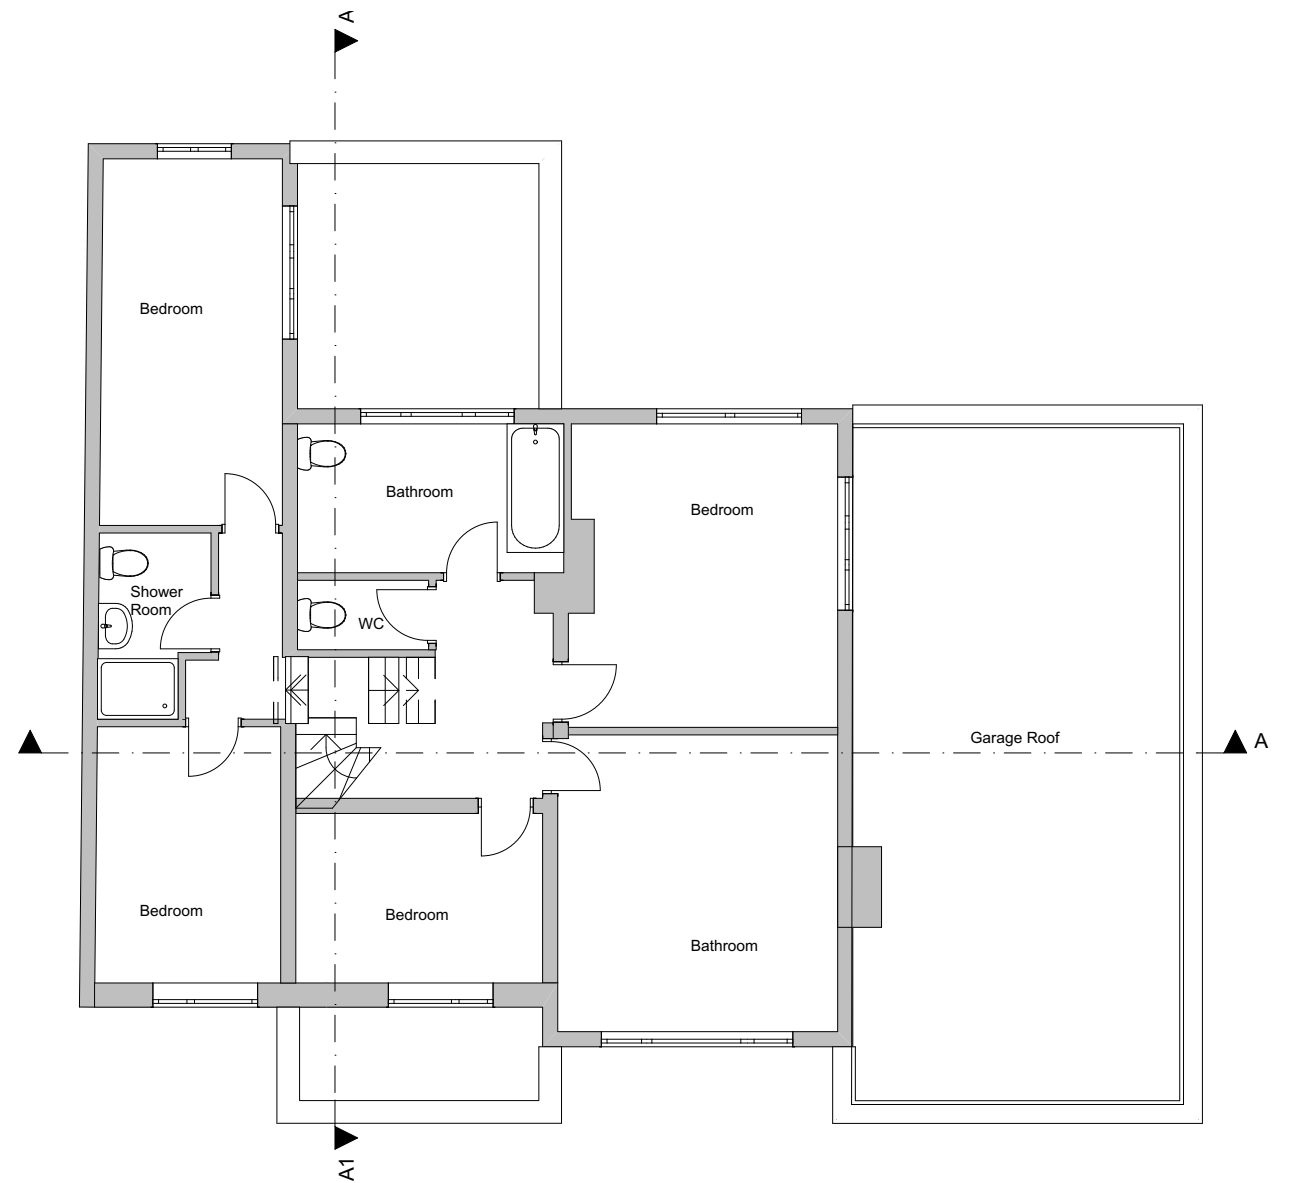

First Floor Plan - As Proposed
Scale 1:100



PENWARDENHALE
ARCHITECTS

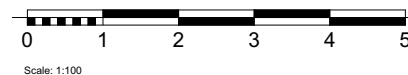

GENERAL NOTES:

- 1 All dimensions to be checked on site.
- 2 Use figured dimensions only. If in doubt, ask!
- 3 Refer to Engineer's drawings and specification for all structural and services information.
- 4 Any discrepancies between Architect's and Engineer's drawings to be reported to the Architect immediately.

| Revision | By | Date | Comments |
|--|----|------|----------|
| Project: Third Acre Rise | | | |
| Drawing Title: Proposed Floor Plans | | | |

Status: **PLANNING**

Date: July 2017 Size: A3 Scale: 1:100

Job No. Cat. Dwg. No. Rev.

Drawn by: **2426 | 03-101 | 1st**
Checked by: