


Do not scale from this drawing. All dimensions are approximate and should be checked on site prior to construction. All discrepancies must be reported to the Architect for verification prior to commencement of the affected works. This drawing is Copyright protected and must not to be reproduced or used without prior written permission

Notes:

Appendix 1

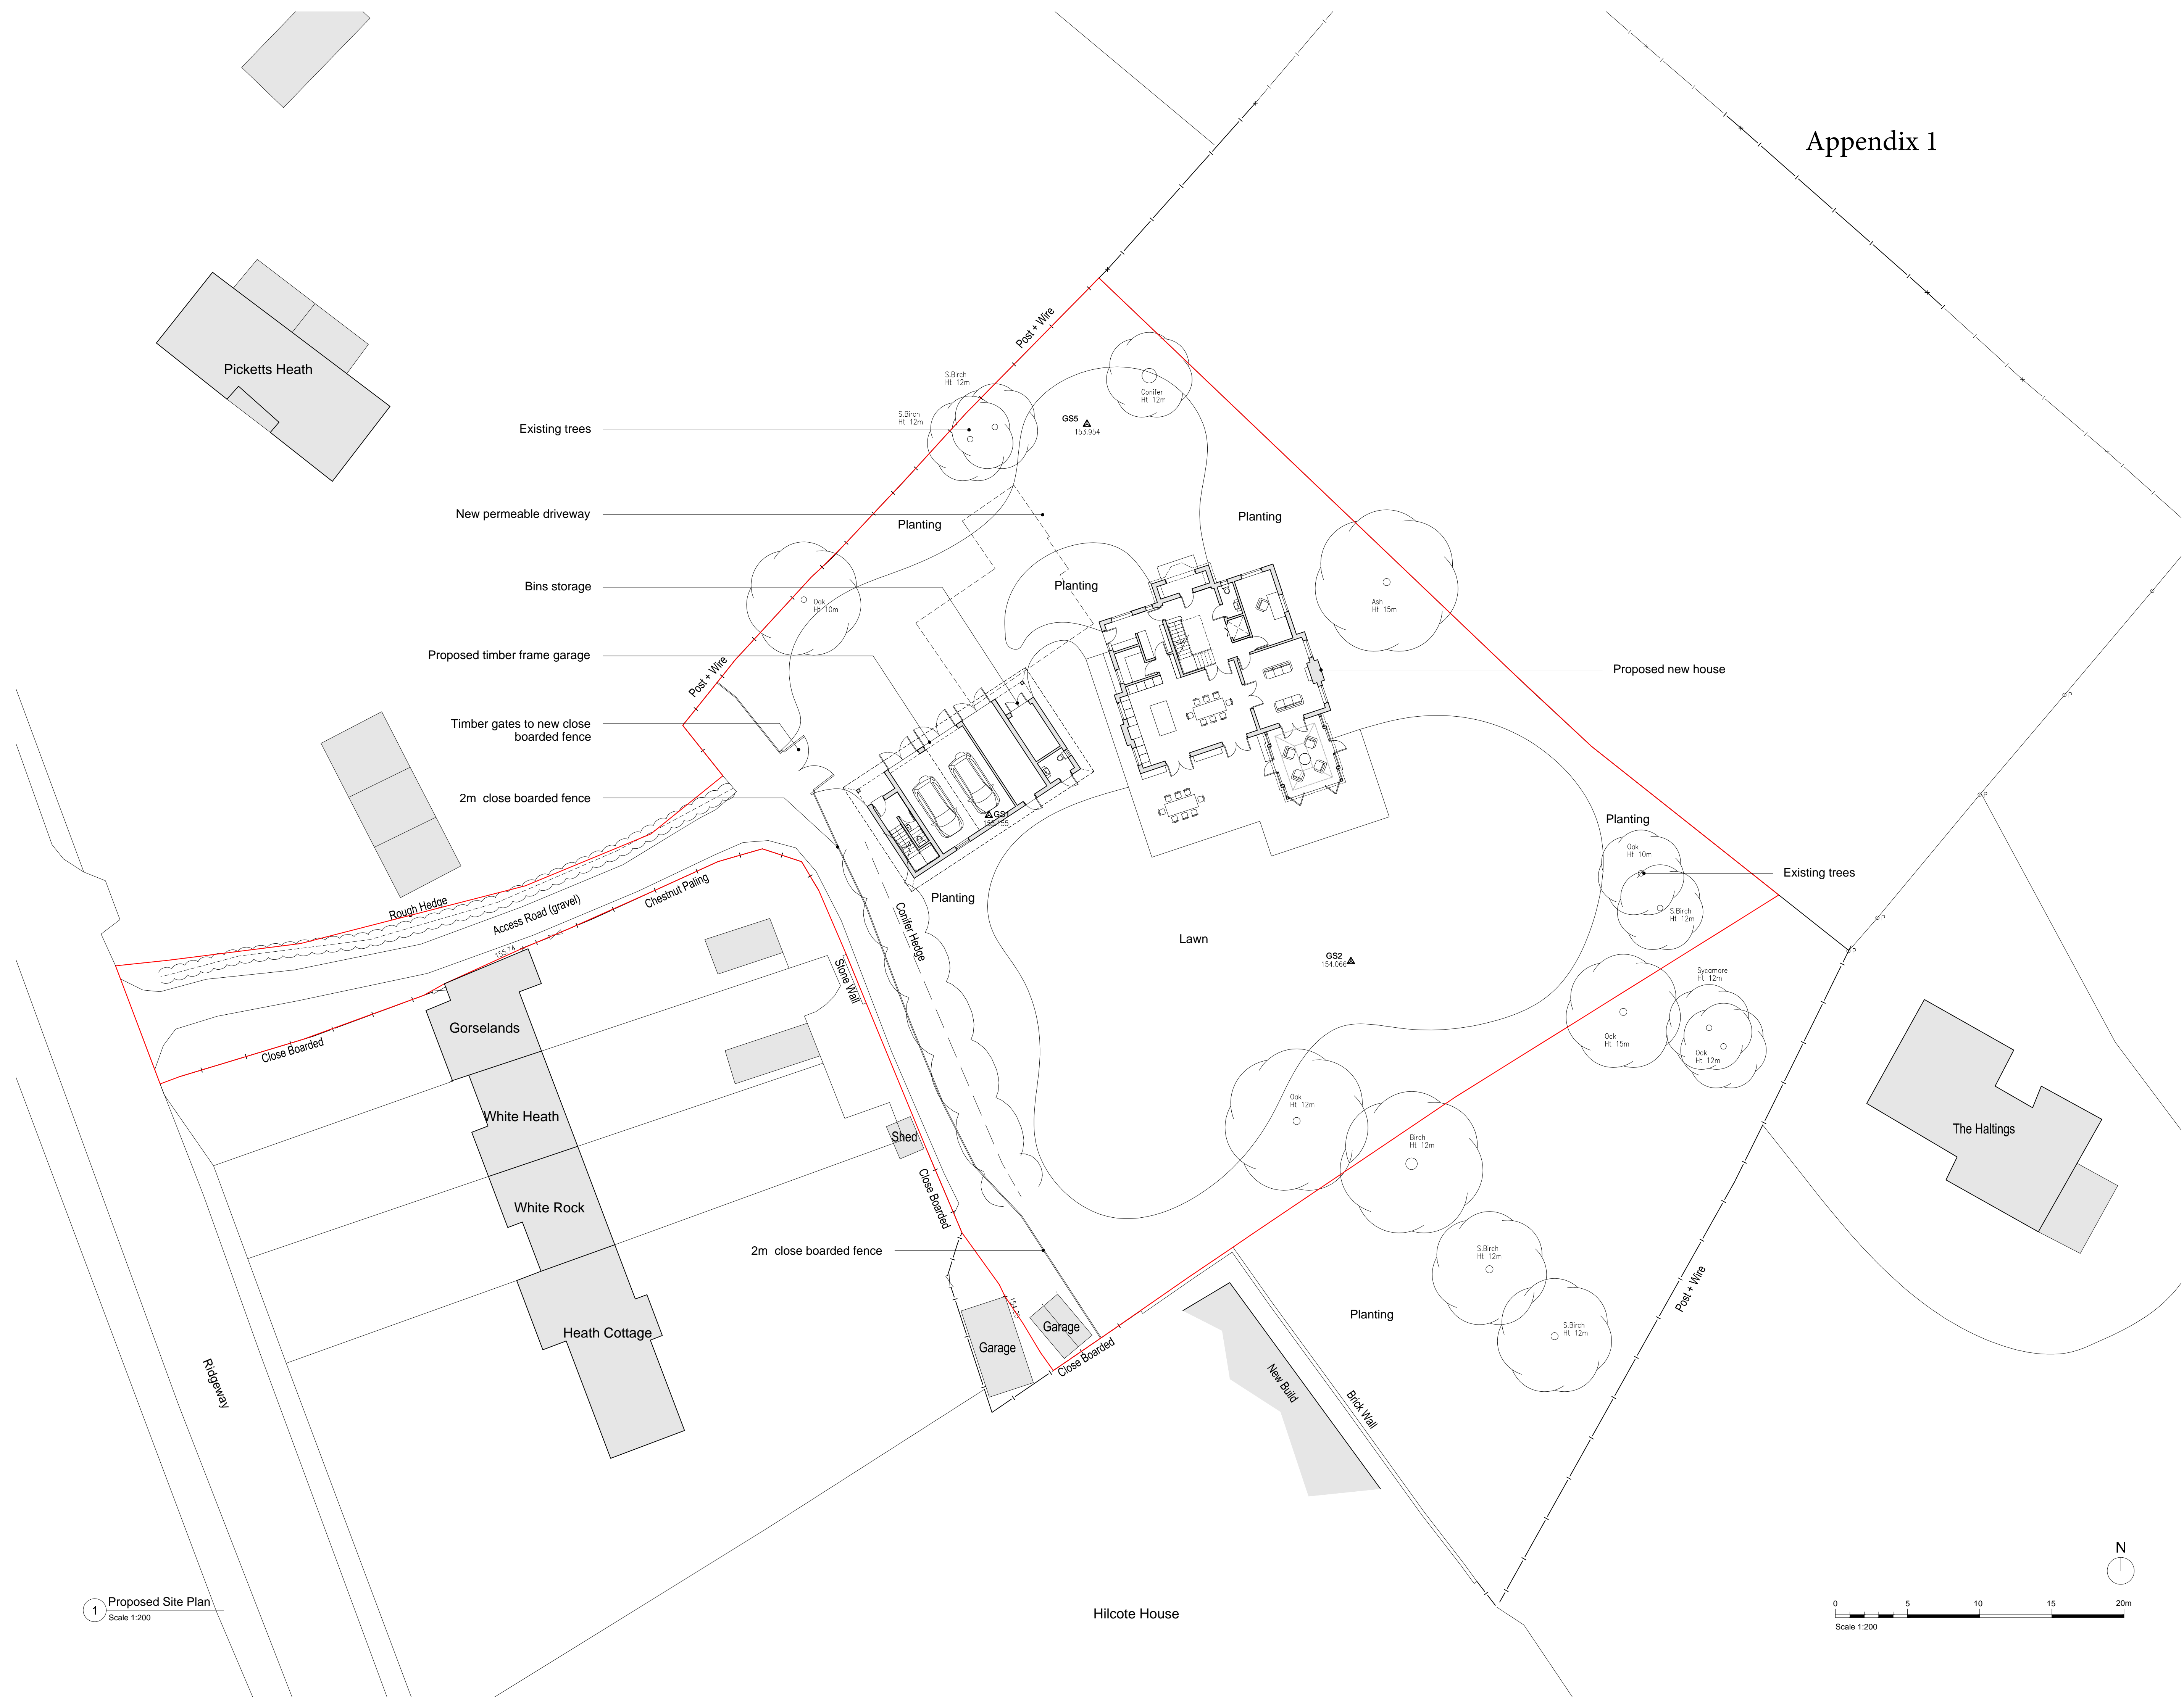

1 Proposed Site Plan  
Scale 1:200

| Revisions: |          |                     |
|------------|----------|---------------------|
| Rev        | Date     | Amendment           |
| A          | 17.10.25 | Garage plan changed |

**RIACH**  
architects

Riach Architects Limited, Company Number: 8867619  
65 Banbury Rd, Oxford, OX2 6PE. Tel: 01865 553772  
mail@riacharchitects.com www.riacharchitects.com

Client  
C/O Agent


Project  
Hatherton House, Boars Hill

Drawing title  
Proposed Site Plan

|             |                          |
|-------------|--------------------------|
| Date        | Scale                    |
| August 2017 | 1:400 @ A3<br>1:200 @ A1 |

|          |          |            |
|----------|----------|------------|
| Stage    | Drawn By | Checked By |
| Planning | MLG      | TB         |

|                |          |
|----------------|----------|
| Drawing Number | Revision |
| 1544-100       | A        |

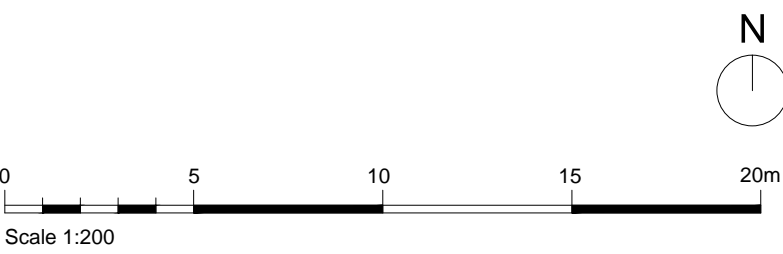

Do not scale from this drawing. All dimensions are approximate and should be checked on site prior to construction. All discrepancies must be reported to the Architect for verification prior to commencement of the affected works.

This drawing is Copyright protected and must not to be reproduced or used without prior written permission


Notes:



1 Proposed West Elevation  
Scale 1:100



2 Proposed East Elevation  
Scale 1:100

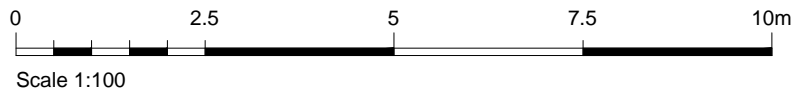

RIACH  
architects

Riach Architects Limited, Company Number: 8867519  
65 Banbury Rd, Oxford, OX2 6PE. Tel:01865 553772  
mail@riacharchitects.com www.riacharchitects.com

Client

C/O Agent

Project


Hatherton House, Boars Hill

Drawing title


Proposed East & West Elevations

| Date           | Scale    |            |
|----------------|----------|------------|
| August 2017    | 1:100@A3 |            |
| Stage          | Drawn By | Checked By |
| Planning       | MLG      | TB         |
| Drawing Number |          | Revision   |
| 1544-104       |          | -          |

Notes:

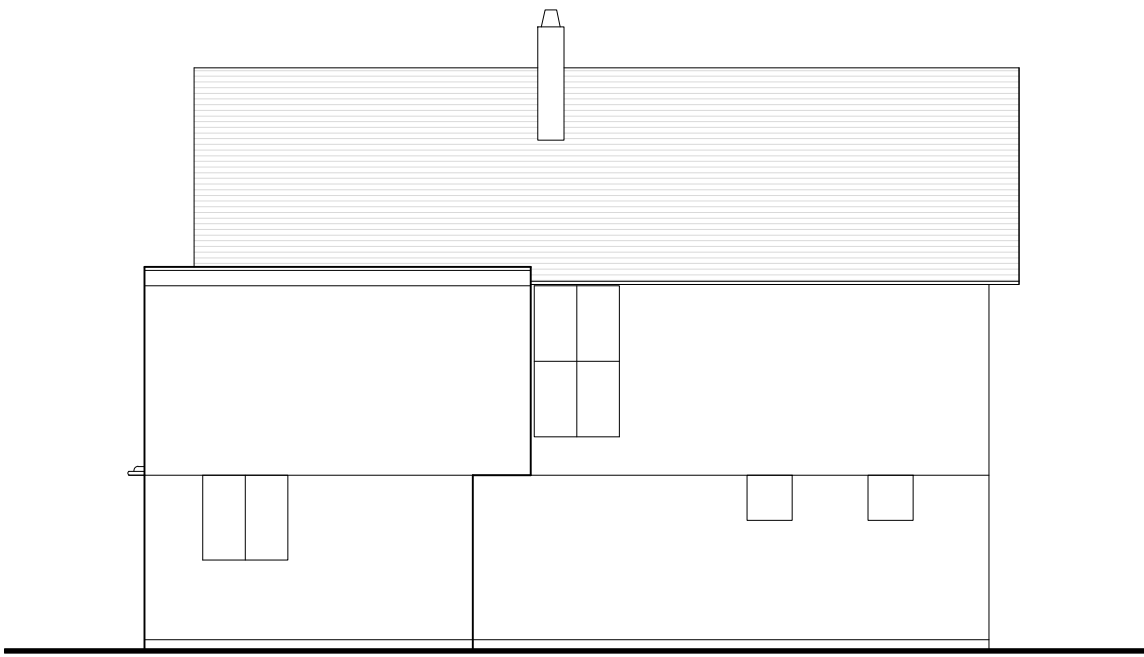

1 Existing North-West Elevation  
Scale 1:100

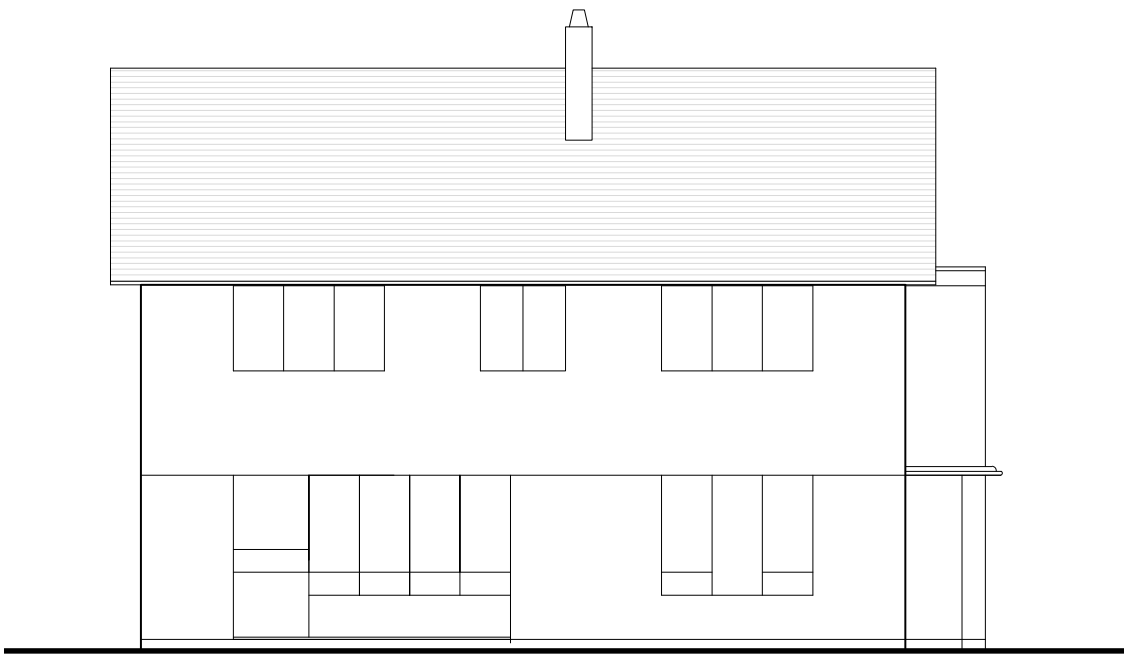


2 Existing South-East Elevation  
Scale 1:100




3 Existing North-East Elevation  
Scale 1:100




4 Existing South-West Elevation  
Scale 1:100

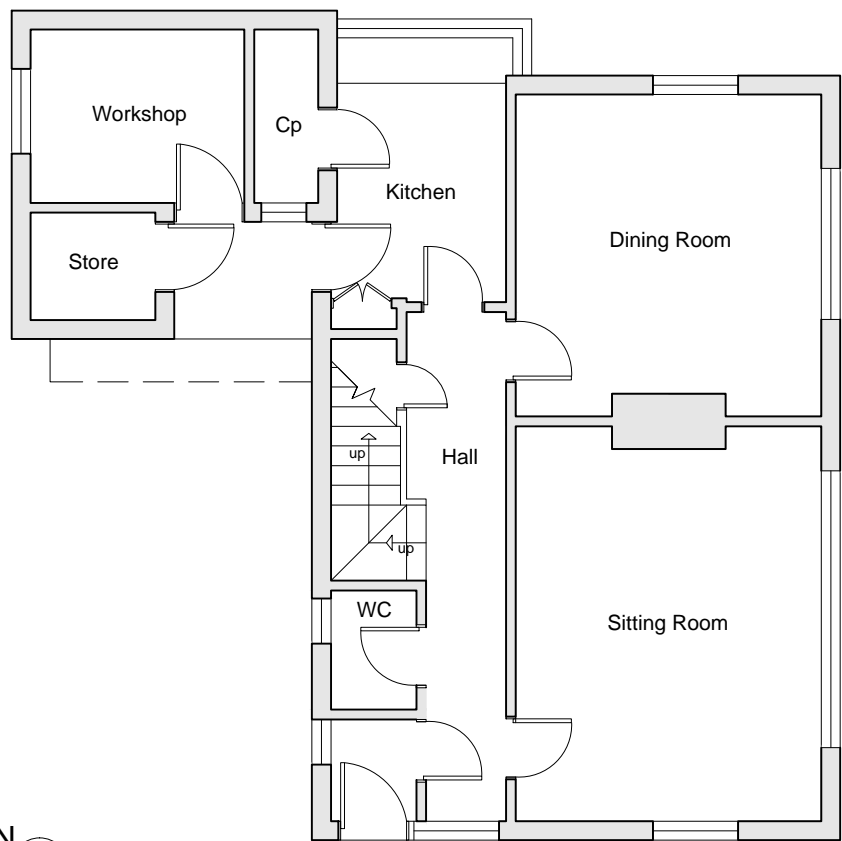

5 Existing Ground Floor Plan  
Scale 1:100

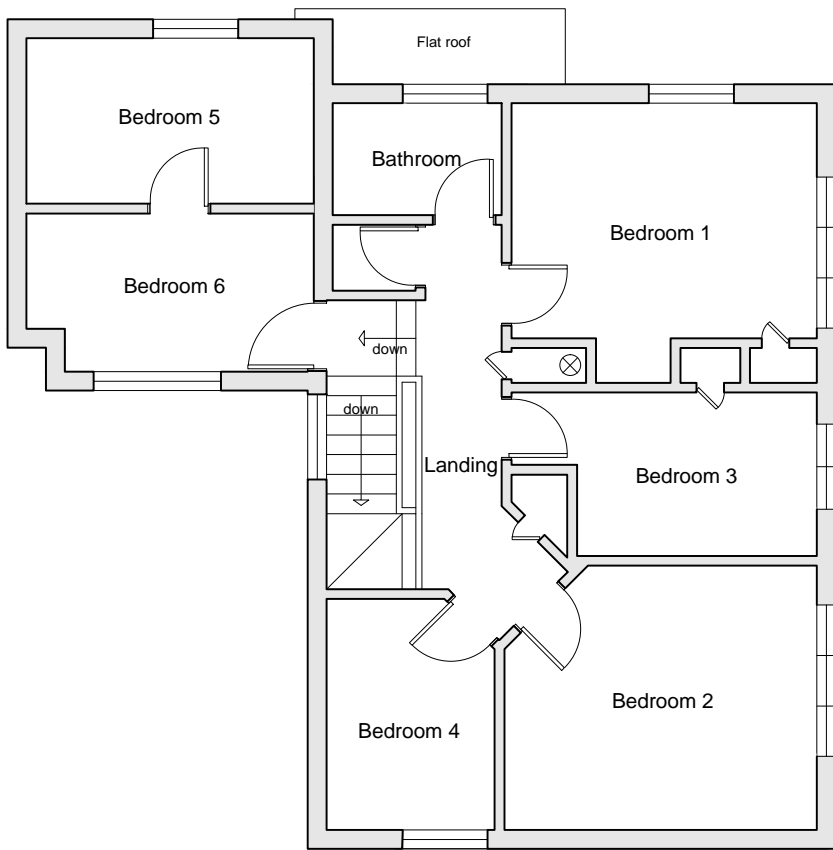

6 Existing First Floor Plan  
Scale 1:100

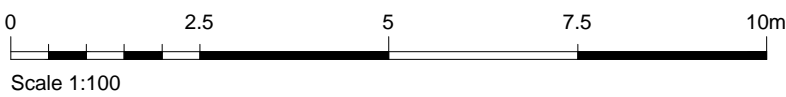

Gross external floor area :  
Ground floor : 87.6 sq. m  
First floor : 90.1 sq. m  
Total = 177.7 sq.m  
(1912sq.ft)

Total Volume : 548.1 m³  
including roofspace

RIACH  
architects

Riach Architects Limited, Company Number: 8867519  
65 Banbury Rd, Oxford, OX2 6PE. Tel:01865 553772  
mail@riacharchitects.com www.riacharchitects.com

Client

C/O Agent

Project

Hatherton House, Boars Hill


Drawing title

Existing Plans & Elevations


| Date           | Scale    |            |
|----------------|----------|------------|
| 18.01.17       | 1:100@A2 |            |
| Stage          | Drawn By | Checked By |
| Planning       | HW       | DG         |
| Drawing Number |          | Revision   |
| 1544-002       |          | -          |

Do not scale from this drawing. All dimensions are approximate and should be checked on site prior to construction. All discrepancies must be reported to the Architect for verification prior to commencement of the affected works.

This drawing is Copyright protected and must not be reproduced or used without prior written permission

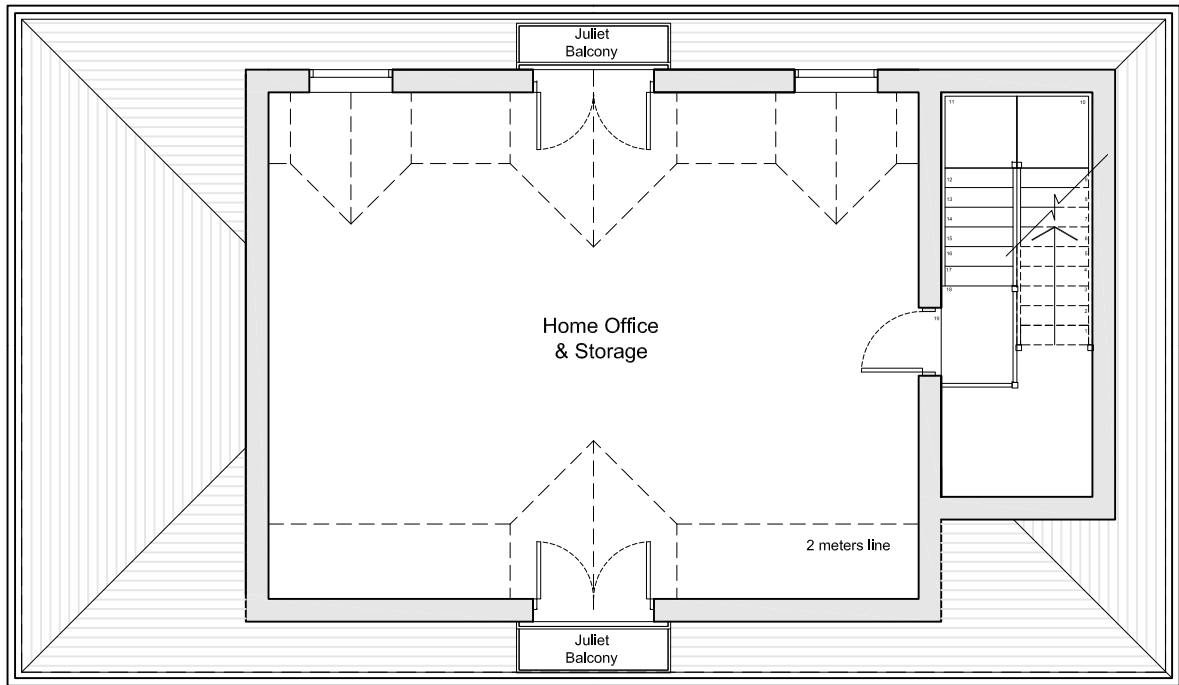


2 Proposed First Floor  
Scale 1:100

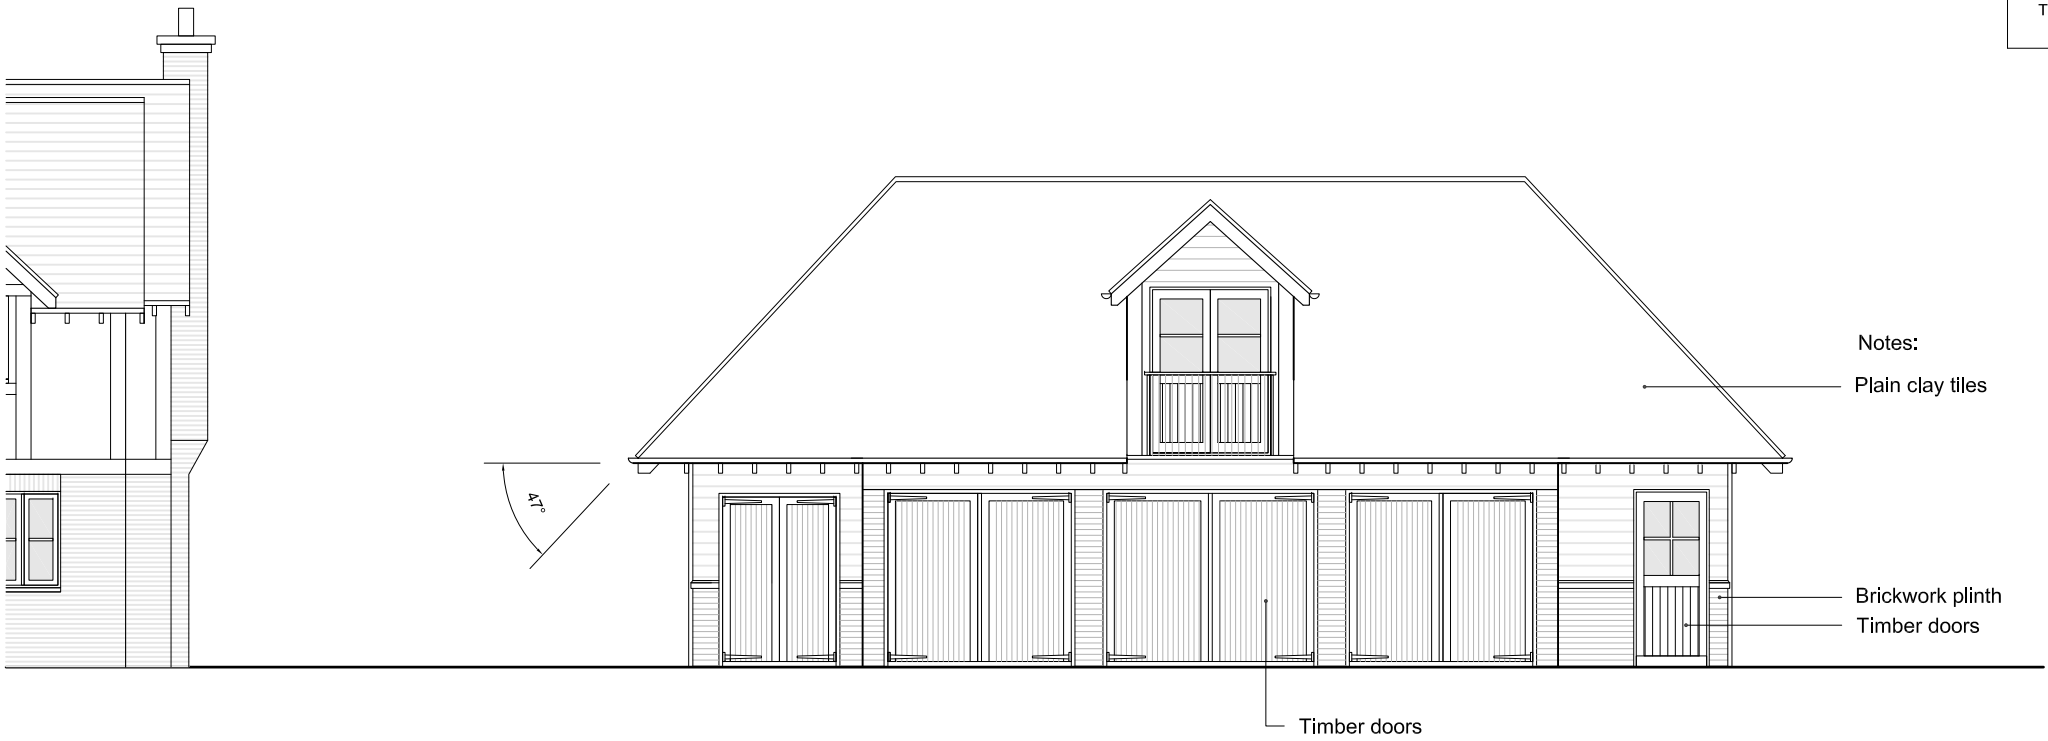


3 Proposed Front Elevation  
Scale 1:100




4 Proposed Rear Elevation  
Scale 1:100

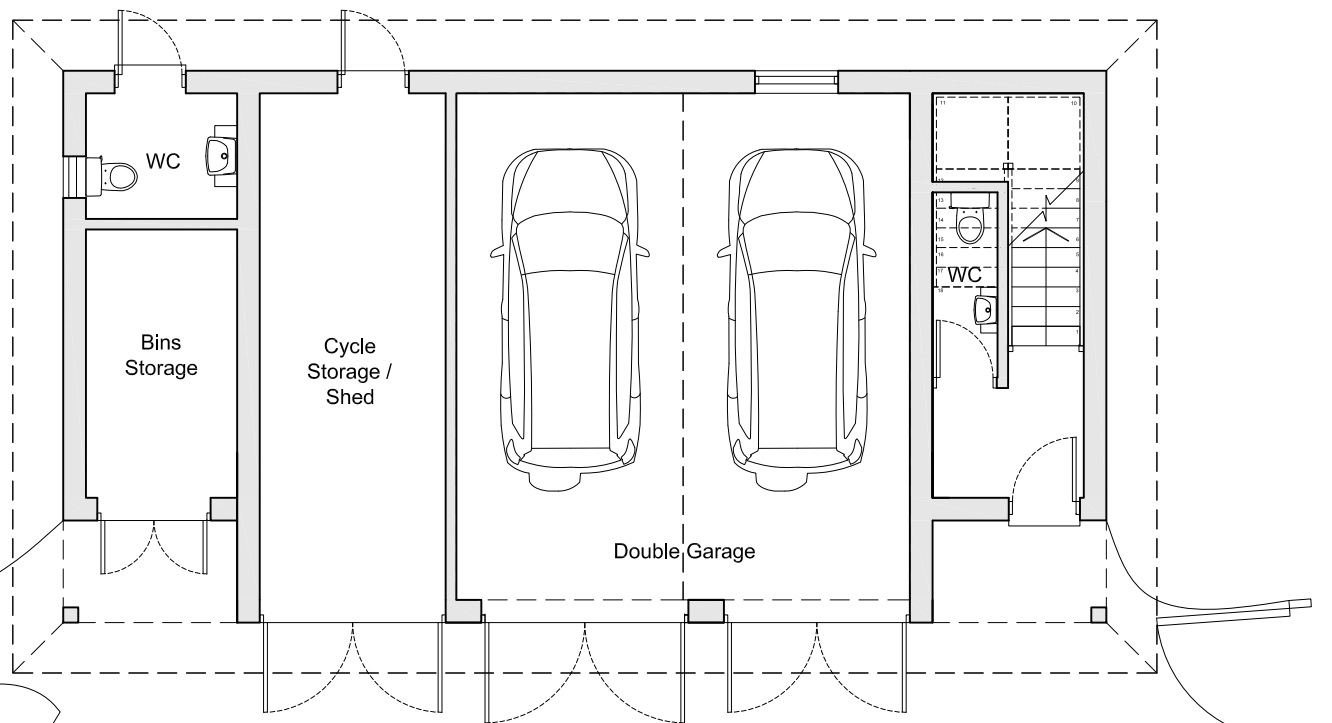

1 Proposed Ground Floor  
Scale 1:100

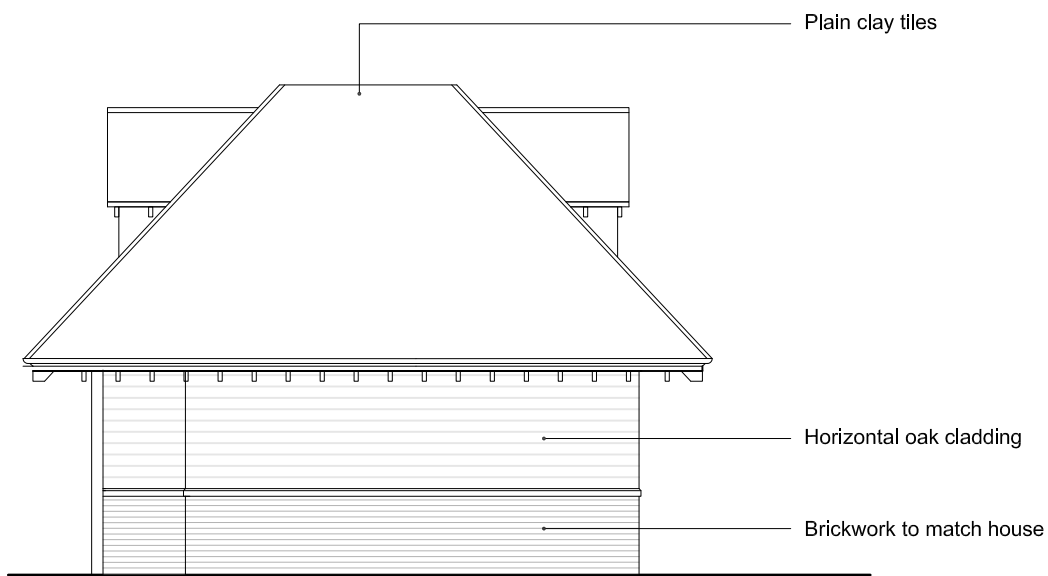

5 Proposed Side (SW) Elevation  
Scale 1:100

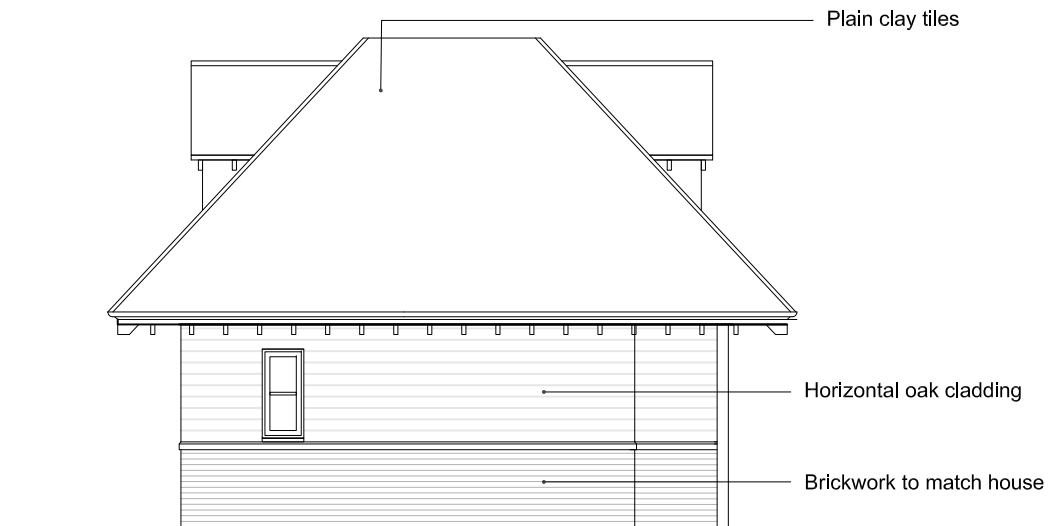

6 Proposed Side (NE) Elevation  
Scale 1:100

RIACH  
architects

Riach Architects Limited, Company Number: 8867519  
65 Banbury Rd, Oxford, OX2 6PE. Tel:01865 553772  
mail@riacharchitects.com www.riacharchitects.com

Client

C/O Agent

Project

Hatherton House, Boars Hill

Drawing title

Proposed Garage

| Date           | Scale    |            |
|----------------|----------|------------|
| October 2017   | 1:100@A2 |            |
| Stage          | Drawn By | Checked By |
| Planning       | MLG      | TB         |
| Drawing Number |          | Revision   |
| 1544-105       |          | A          |

Do not scale from this drawing. All dimensions are approximate and should be checked on site prior to construction. All discrepancies must be reported to the Architect for verification prior to commencement of the affected works.

This drawing is Copyright protected and must not to be reproduced or used without prior written permission

Notes:



1 Proposed North Elevation  
Scale 1:100



2 Proposed South Elevation  
Scale 1:100

# RIACH

architects

Riach Architects Limited, Company Number: 8867519  
65 Banbury Rd, Oxford, OX2 6PE. Tel:01865 553772  
mail@riacharchitects.com www.riacharchitects.com

Client

C/O Agent

Project

Hatherton House, Boars Hill

Drawing title

Proposed North & South Elevations

| Date           | Scale    |            |
|----------------|----------|------------|
| August 2017    | 1:100@A3 |            |
| Stage          | Drawn By | Checked By |
| Planning       | MLG      | TB         |
| Drawing Number |          | Revision   |
| 1544-103       |          | -          |