


DISCLAIMER:
 All dimensions and levels to be checked on site by contractor prior to preparation of shop/specialist drawings and commencement of work on site.
 Do not scale from this drawing. If you scale from this drawing then you do so at your own risk. Martin Arnold Ltd will not be responsible for any implications resulting from scaling from the drawing.
 This drawing and the copyrights and patents therein are the property of Martin Arnold Ltd and may not be used or reproduced without consent.
 This drawing is to be read in conjunction with all relevant consultants' and/or specialist drawings and documents and any discrepancies or variations are to be notified to Martin Arnold Ltd before the affected work commences.
 MA Code (for MA use only): OXF:2393

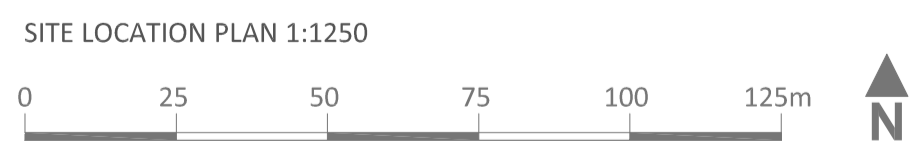

BLUE LINE DENOTES SITE OWNERSHIP
 RED LINE DENOTES PROPOSED SITE BOUNDARY

Appendix 1

Rev	Date	By	Description
000	27.09.17	as	Site ownership line changed to blue and note added. Day title and purpose of issue amended.
003	20.05.18	nbv	Purpose of issue changed to COMMENT
002	12.05.16	nbv	re-locate pitch locations added.
001	02.05.16	nbv	Sports provision revised, note about temporary pitch markings added.
001	02.05.16	nbv	Sports pitch locations revised, titles added, use of running track altered, email car park bays added.

MARTIN ARNOLD
 Chartered Surveyors & Construction Consultants
 4 Gunpowder Square
 The Royal Arsenal
 London
 SE18 6SW

TEL : 020-8317-7557
 FAX : 020-8317-7741
 EMAIL : info@martinarnold.co.uk
 WEBSITE : www.martinarnold.co.uk

CLIENT:
 Vale of White Horse District Council,
 Abbey House, Abbey Close,
 Abingdon-On-Thames,
 Oxfordshire, OX14 3JE

PROJECT:
 Faringdon Leisure Centre,
 Fernham Road,
 Faringdon,
 Oxfordshire, SN7 7LB

TITLE:
 Existing Site Location Plan

Purpose of Issue:
 Planning Application
 Drawn : NBV/AS Checked By : CL
 Date : September 2017
 Scale : 1:1250@A1

Dwg No : 2393-MA-E-SL-DR-0100-D00

DISCLAIMER:
 All dimensions and levels to be checked on site by contractor prior to preparation of shop/specialist drawings and commencement of work on site.
 Do not scale from this drawing. If you scale from this drawing then you do so at your own risk. Martin Arnold Ltd will not be responsible for any implications resulting from scaling from the drawing.
 This drawing and the copyrights and patents therein are the property of Martin Arnold Ltd and may not be used or reproduced without consent.
 This drawing is to be read in conjunction with all relevant consultants' and/or specialist drawings and documents and any discrepancies or variations are to be notified to Martin Arnold Ltd before the affected work commences.
 MA Code (for MA use only): OXF:2393



BLUE LINE DENOTES SITE OWNERSHIP
 RED LINE DENOTES PROPOSED SITE BOUNDARY

Rev	Date	By	Description
000	27.09.17	as	Site ownership and proposed site boundary lines amended. Purpose of issue.
003	24.05.16	nbv	Purpose of issue changed to COMMENT, double gate moved, small double gates changed to single.
002	12.05.16	nbv	Additional disabled parking bays added, note on ramp markings added.
001	02.05.16	nbv	Small extg car park added, ramp shown, extg site area added, bollards shown.



MARTIN ARNOLD
 Chartered Surveyors & Construction Consultants

4 Gunney Terrace
 The Royal Arsenal
 London
 SE18 6SW

TEL : 020-8317-7557
 FAX : 020-8317-7741
 EMAIL : info@martinarnold.co.uk
 WEBSITE : www.martinarnold.co.uk

CLIENT:
 Vale of White Horse District Council,
 Abbey House, Abbey Close,
 Abingdon-On-Thames,
 Oxfordshire, OX14 3JE

PROJECT:
 Faringdon Leisure Centre,
 Fernham Road,
 Faringdon,
 Oxfordshire, SN7 7LB

TITLE:
 Proposed Site Plan

Purpose of Issue:
 Planning Application
 Drawn : NBV Checked By : CL
 Date : September 2017
 Scale : 1:1250@A1

Dwg No : 2393-MA-N-SL-DR-0101-000

DISCLAIMER:
 All dimensions and levels to be checked on site by contractor prior to preparation of shop/specialist drawings and commencement of work on site.
 Do not scale from this drawing. If you scale from this drawing then you do so at your own risk. Martin Arnold Ltd will not be responsible for any implications resulting from scaling from the drawing.
 This drawing and the copyrights and patents therein are the property of Martin Arnold Ltd and may not be used or reproduced without consent.
 This drawing is to be read in conjunction with all relevant consultants' and/or specialist drawings and documents and any discrepancies or variations are to be modified to Martin Arnold Ltd before the affected work commences.

MA Code (for MA use only): OXF:2393

Proposed additional parking



000 08.12.17 AW First Issue
 Rev Date By Description

MARTIN ARNOLD
 Chartered Surveyors & Construction Consultants

4 Gundry Terrace
 The Royal Arsenal
 London
 SE18 6SW

TEL : 020-8317-7557
 FAX : 020-8317-7741
 EMAIL : info@martinarnold.co.uk
 WEBSITE : www.martinarnold.co.uk

CLIENT :
 Vale of White Horse District Council,
 Abbey House, Abbey Close,
 Abingdon-On-Thames,
 Oxfordshire, OX14 3JE

PROJECT :
 Faringdon Leisure Centre,
 Fernham Road,
 Faringdon,
 Oxfordshire, SN7 7LB

TITLE :
 Proposed car parking

Purpose of Issue :
Planning Application

Drawn : AW Checked By : TH
 Date : December 2017
 Scale : 1:200@A1

Dwg No : 2393-MA-N-SL-DR-0106-D00



DISCLAIMER:
 All dimensions and levels to be checked on site by contractor prior to preparation of shop/specialist drawings and commencement of work on site.
 Do not scale from this drawing. If you scale from this drawing then you do so at your own risk. Martin Arnold Ltd will not be responsible for any implications resulting from scaling from the drawing.
 This drawing and the copyrights and patents therein are the property of Martin Arnold Ltd and may not be used or reproduced without consent.
 This drawing is to be read in conjunction with all relevant consultants' and/or specialist drawings and documents and any discrepancies or variations are to be modified to Martin Arnold Ltd before the affected work commences.
 MA Code (for MA use only): OXF:2393

000 08.12.17 AW First Issue
 Rev Date By Description

MARTIN ARNOLD
 Chartered Surveyors & Construction Consultants
 4 Gurney Terrace
 The Royal Arsenal
 London
 SE18 6SW

TEL : 020-8317-7557
 FAX : 020-8317-7741
 EMAIL : info@martinarnold.co.uk
 WEBSITE : www.martinarnold.co.uk

CLIENT:
 Vale of White Horse District Council,
 Abbey House, Abbey Close,
 Abingdon-On-Thames,
 Oxfordshire, OX14 3JE

PROJECT:
 Faringdon Leisure Centre,
 Fernham Road,
 Faringdon,
 Oxfordshire, SN7 7LB

TITLE:
 Proposed Lux Diagram - Football Pitch

Purpose of Issue:
 Planning Application
 Drawn : AW Checked By : TH
 Date : December 2017
 Scale : 1:500@A1

Dwg No : 2393-MA-N-SL-DR-0104-D00

15.0m high 8no. double flood lights denoted by 'FL' and switched from leisure centre reception, and operated on timer.



new 5.0m high dark green colour perimeter fence around pitch, with bottom of fence and gates to have 200-300mm high protective board fixed on inside face.



new football pitch shown in blue outline, with 3.0m run-off around perimeter.

new curriculum hockey pitch shown in pink outline.

all goals to be stored in recesses, with hockey goals stored inside football goals.

all goal recesses to be high to store goals, and top of fence perimeter will not follow profile of recesses.

main pitch to be sub-divisible into 3no. mini-soccer pitches with 3.0m high netting supported on tension wires, with 1.2m high fabric at bottom and netting to be weighted.



pitch surface to be artificial.

pitch surface to extend beyond fence by 500mm.

double gates to provide an un-obstructive clear width sufficient to allow tractor and brushes to pass through.

note: existing banked earth to be adapted/increased to suit installation of new pitch as shown.

PROPOSED PITCH PLAN 1:200

NOTE: PRODUCT IMAGES ARE FOR REFERENCE ONLY

flood light.


pitch perimeter fence.

top of goal recesses to have secure fence.

upper ground.

lower ground.

PROPOSED SECTION AA 1:200

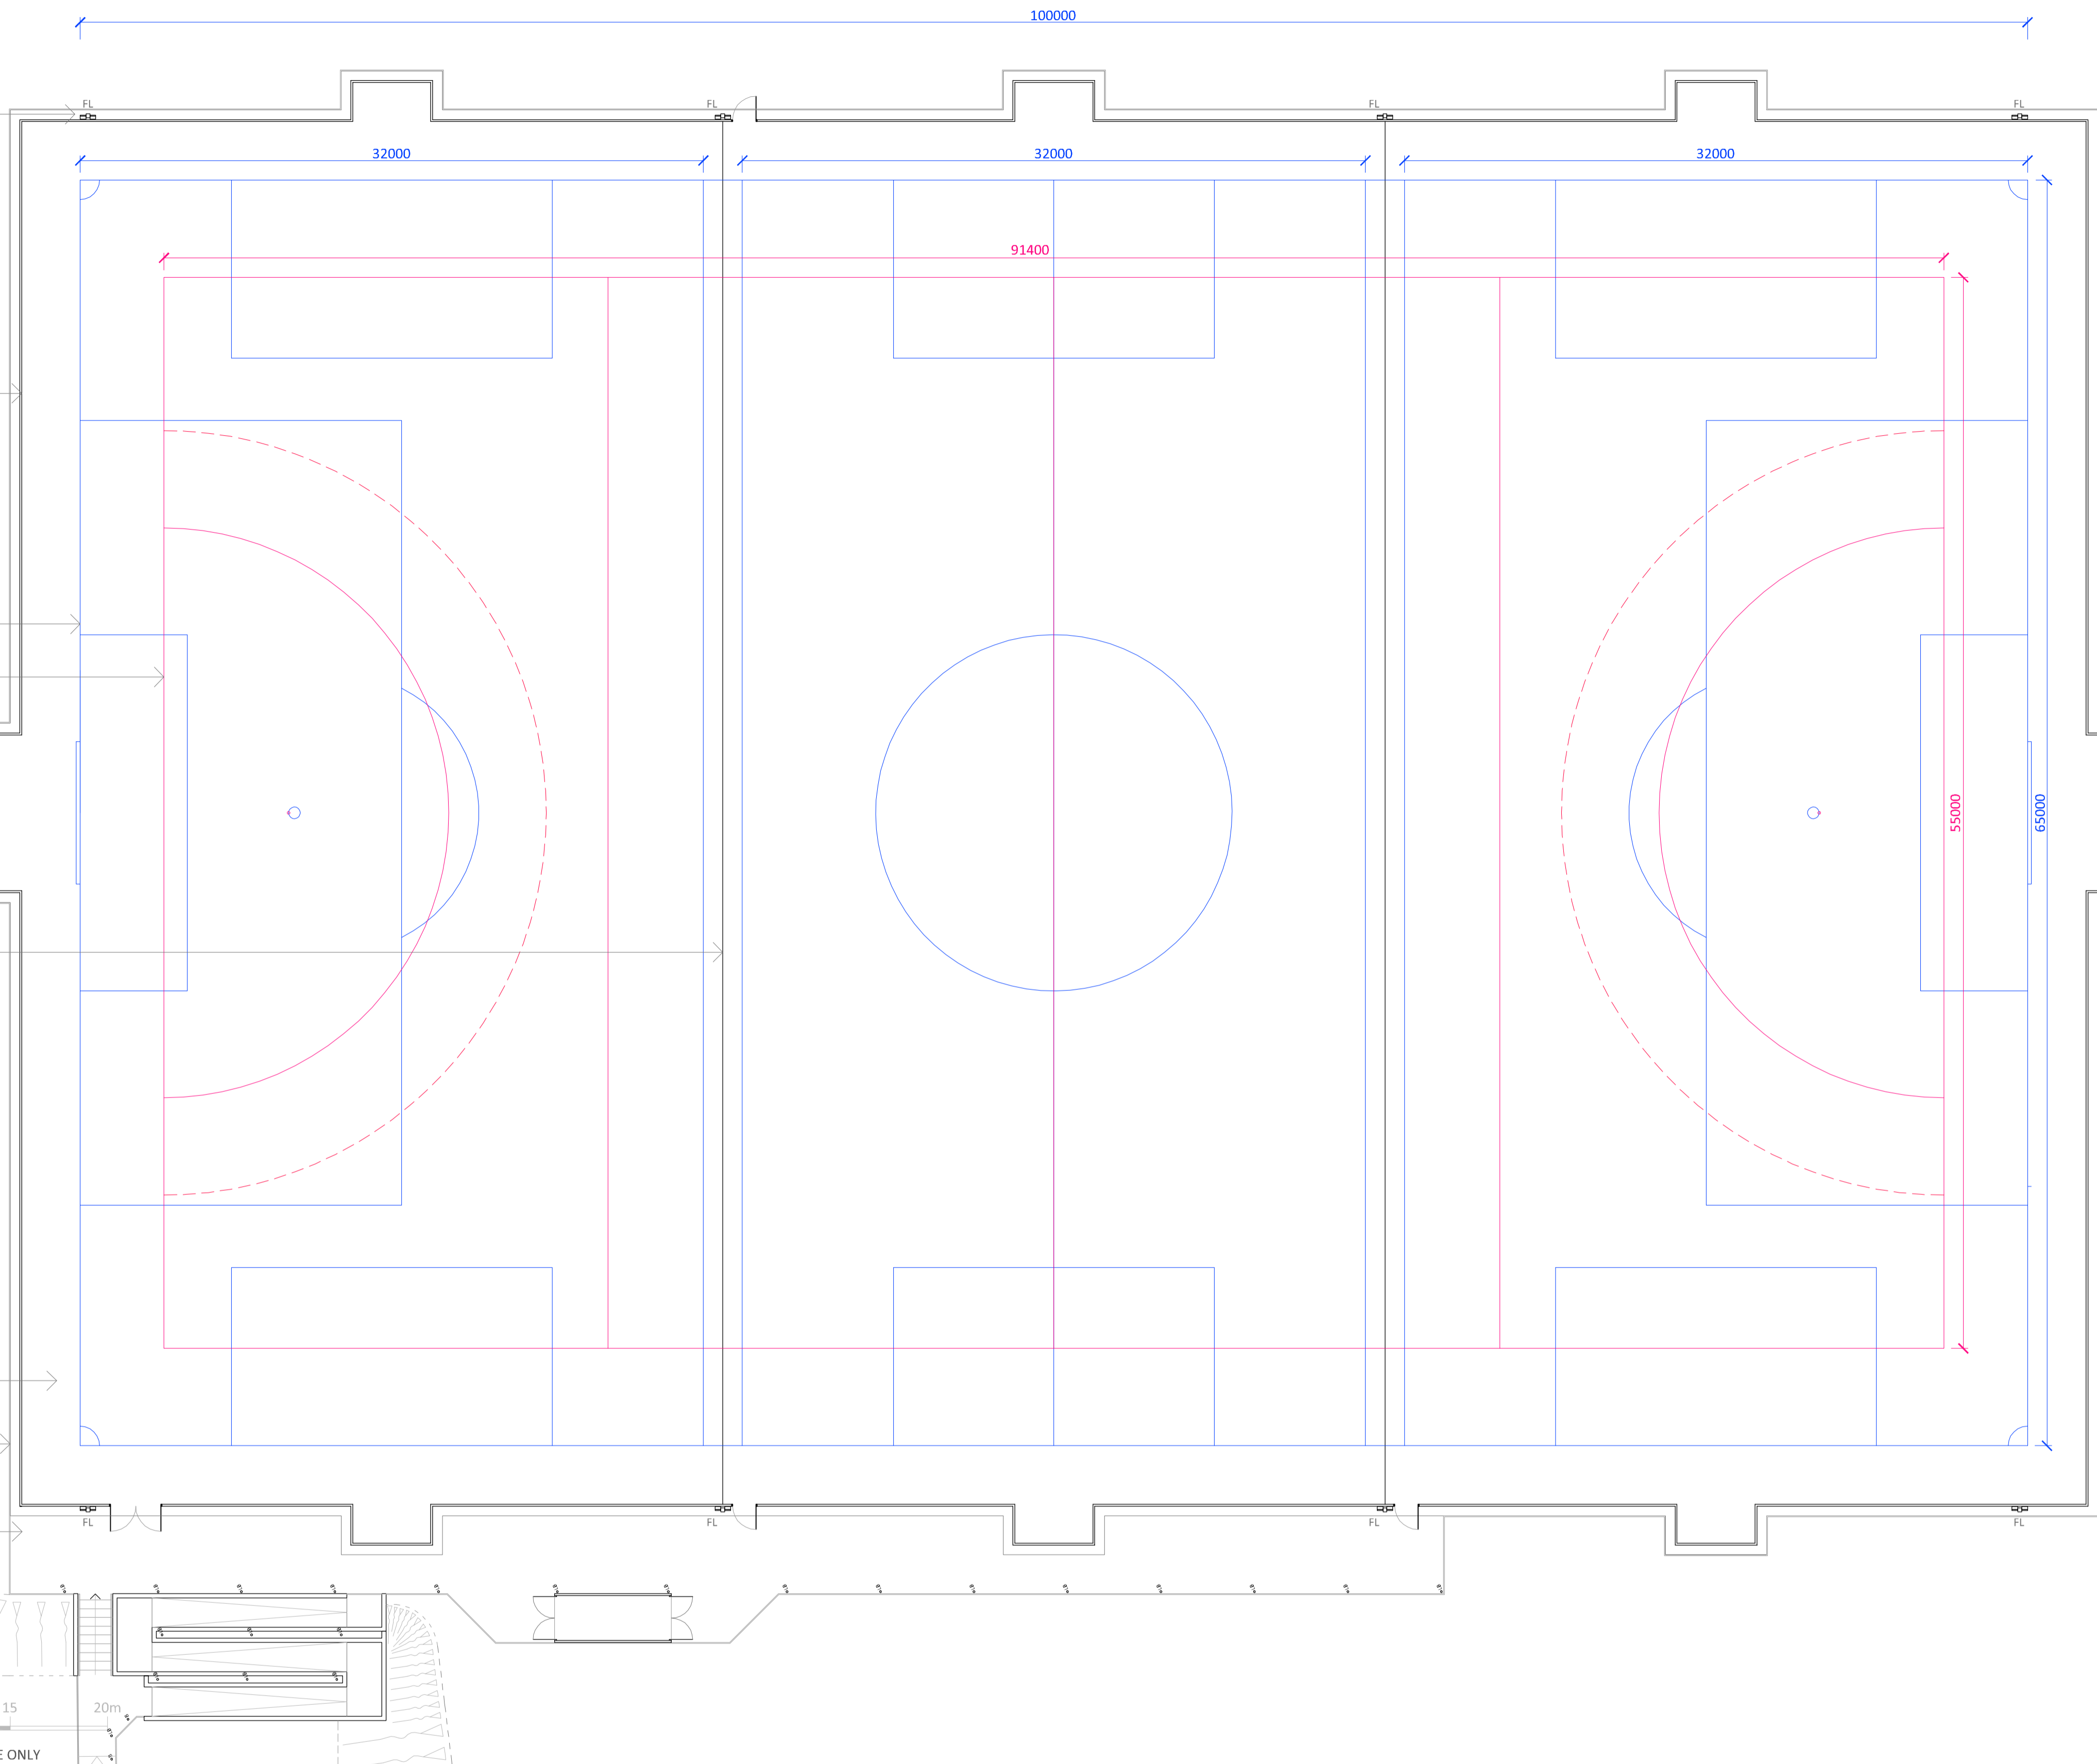

DISCLAIMER:
 All dimensions and levels to be checked on site by contractor prior to preparation of shop/detailed drawings and commencement of work on site.
 Do not scale from this drawing. If you scale from this drawing then you do so at your own risk. Martin Arnold Ltd will not be responsible for any implications resulting from scaling from the drawing.
 This drawing and the copyrights and patents therein are the property of Martin Arnold Ltd and may not be used or reproduced without consent.
 This drawing is to be read in conjunction with all relevant consultants' and/or specialist drawings and documents and any discrepancies or variations are to be notified to Martin Arnold Ltd before the affected work commences.
 MA Code (for MA use only): OXF:2393

Rev	Date	By	Description
000	27.09.17	as	Dimensions removed and notes / annotations amended.
003	07.06.16	nbv	Purpose of issue: On elevation large double gate size altered, smaller gates changed to single.
002	24.05.16	nbv	Purpose of issue changed to 'COMMITMENT' - double gate moved to small double gates changed to single.
001	14.05.16	nbv	Site section added, dims/notes added.

MARTIN ARNOLD
 Chartered Surveyors & Construction Consultants
 4 Gunnery Terrace
 The Royal Arsenal
 London
 SE18 6SW

TEL : 020-8317-7557
 FAX : 020-8317-7743
 EMAIL : info@martinarnold.co.uk
 WEBSITE : www.martinarnold.co.uk

CLIENT:
 Vale of White Horse District Council,
 Abbey House, Abbey Close,
 Abingdon-On-Thames,
 Oxfordshire, OX14 3JE

PROJECT:
 Faringdon Leisure Centre,
 Fernham Road,
 Faringdon,
 Oxfordshire, SN7 7LB

TITLE:
 Proposed 3G Pitch Plan

Purpose of Issue:
Planning Application
 Drawn : NBV Checked By: CL
 Date : September 2017
 Scale : 1:200@A1

Dwg No : 2393-MA-N-FP-DR-0103-000