


Do not scale from this drawing. All dimensions are approximate and should be checked on site prior to construction. All discrepancies must be reported to the Architect for verification prior to commencement of the affected works.
This drawing is Copyright protected and must not be reproduced or used without prior written permission.


Notes:

Approved scheme

Revisions:
Rev Date
A 30/06/2017

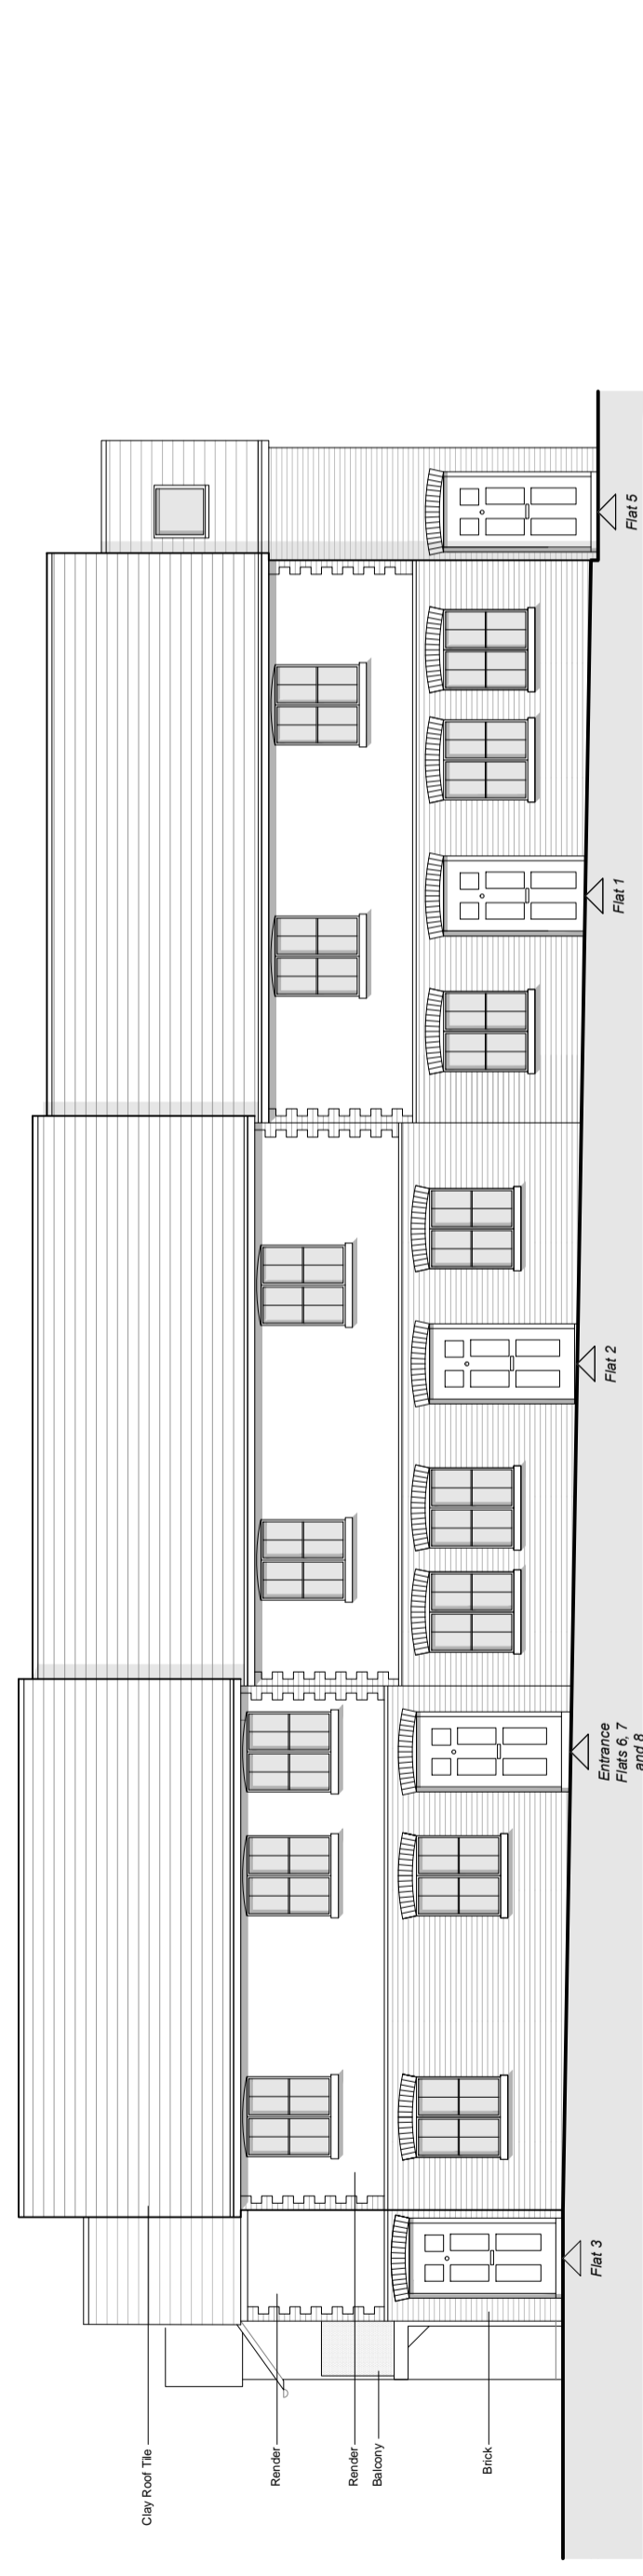

1 Front elevation
Scale 1:100

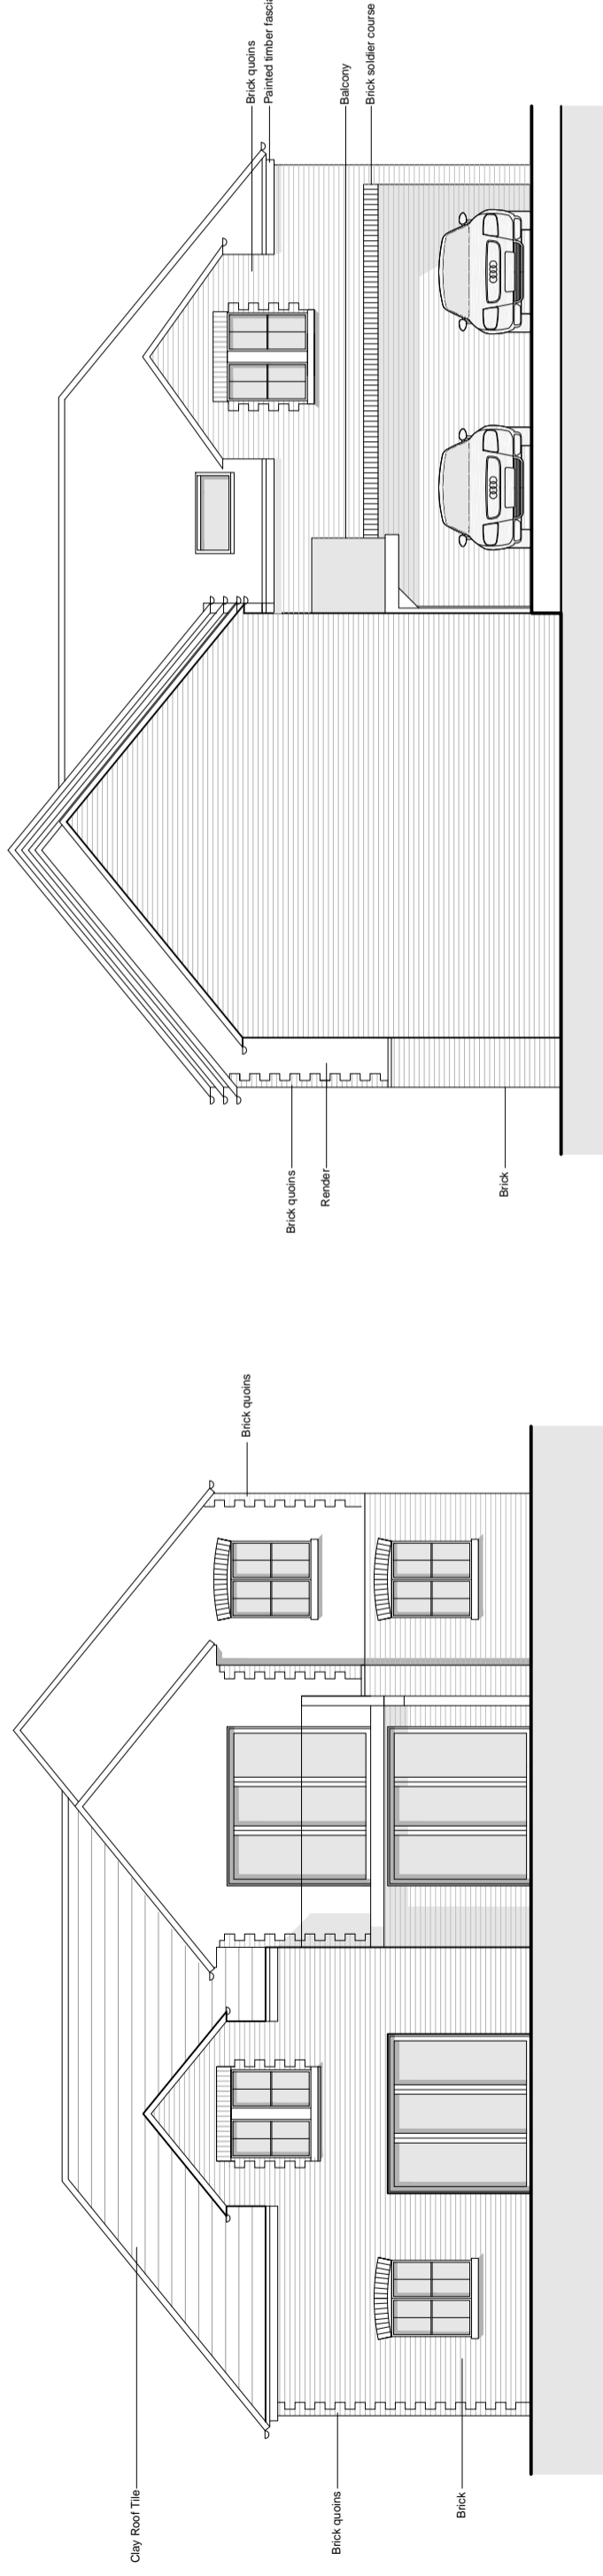

2 Side elevation (North)
Scale 1:100

3 Side elevation (South)
Scale 1:100



4 Rear elevation
Scale 1:100




RIACH
architects


Appendix 1

Riach Architects Limited, Company Nu
65 Banbury Rd, Oxford, OX2 6PE. Tel
mail@riacharchitects.com www.riach
Client
Brad Andrews
Project
8 Elms Road, Botley
Drawing title
Proposed Elevations
Date
12.05.2017
Scale
1:100 @ A2
Stage
Planning
Drawn By
HW
Drawing Number
1494_PA_202


Revisions:
 Rev Date
 A 30/06/2017

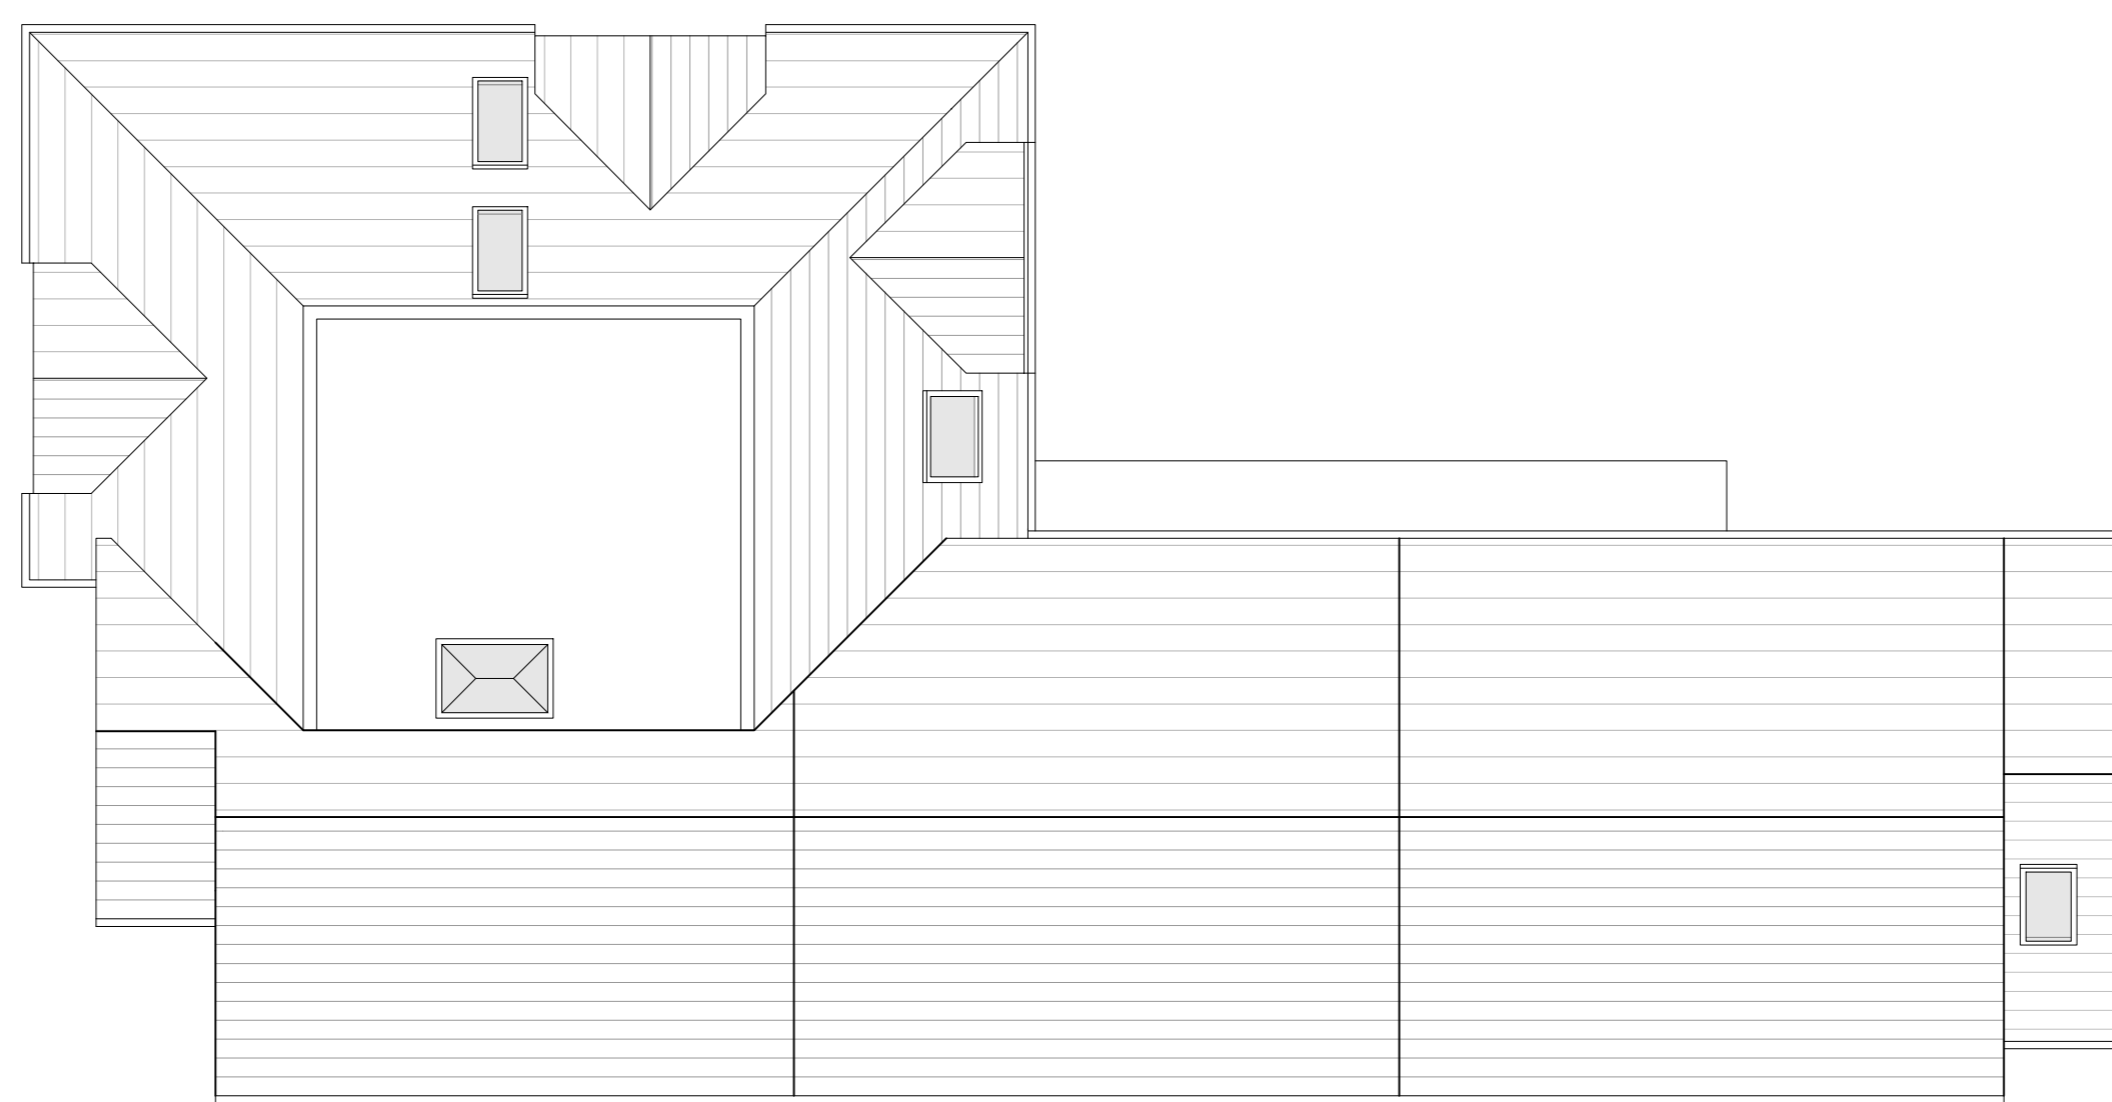


1 Roof Plan
 Scale 1:100

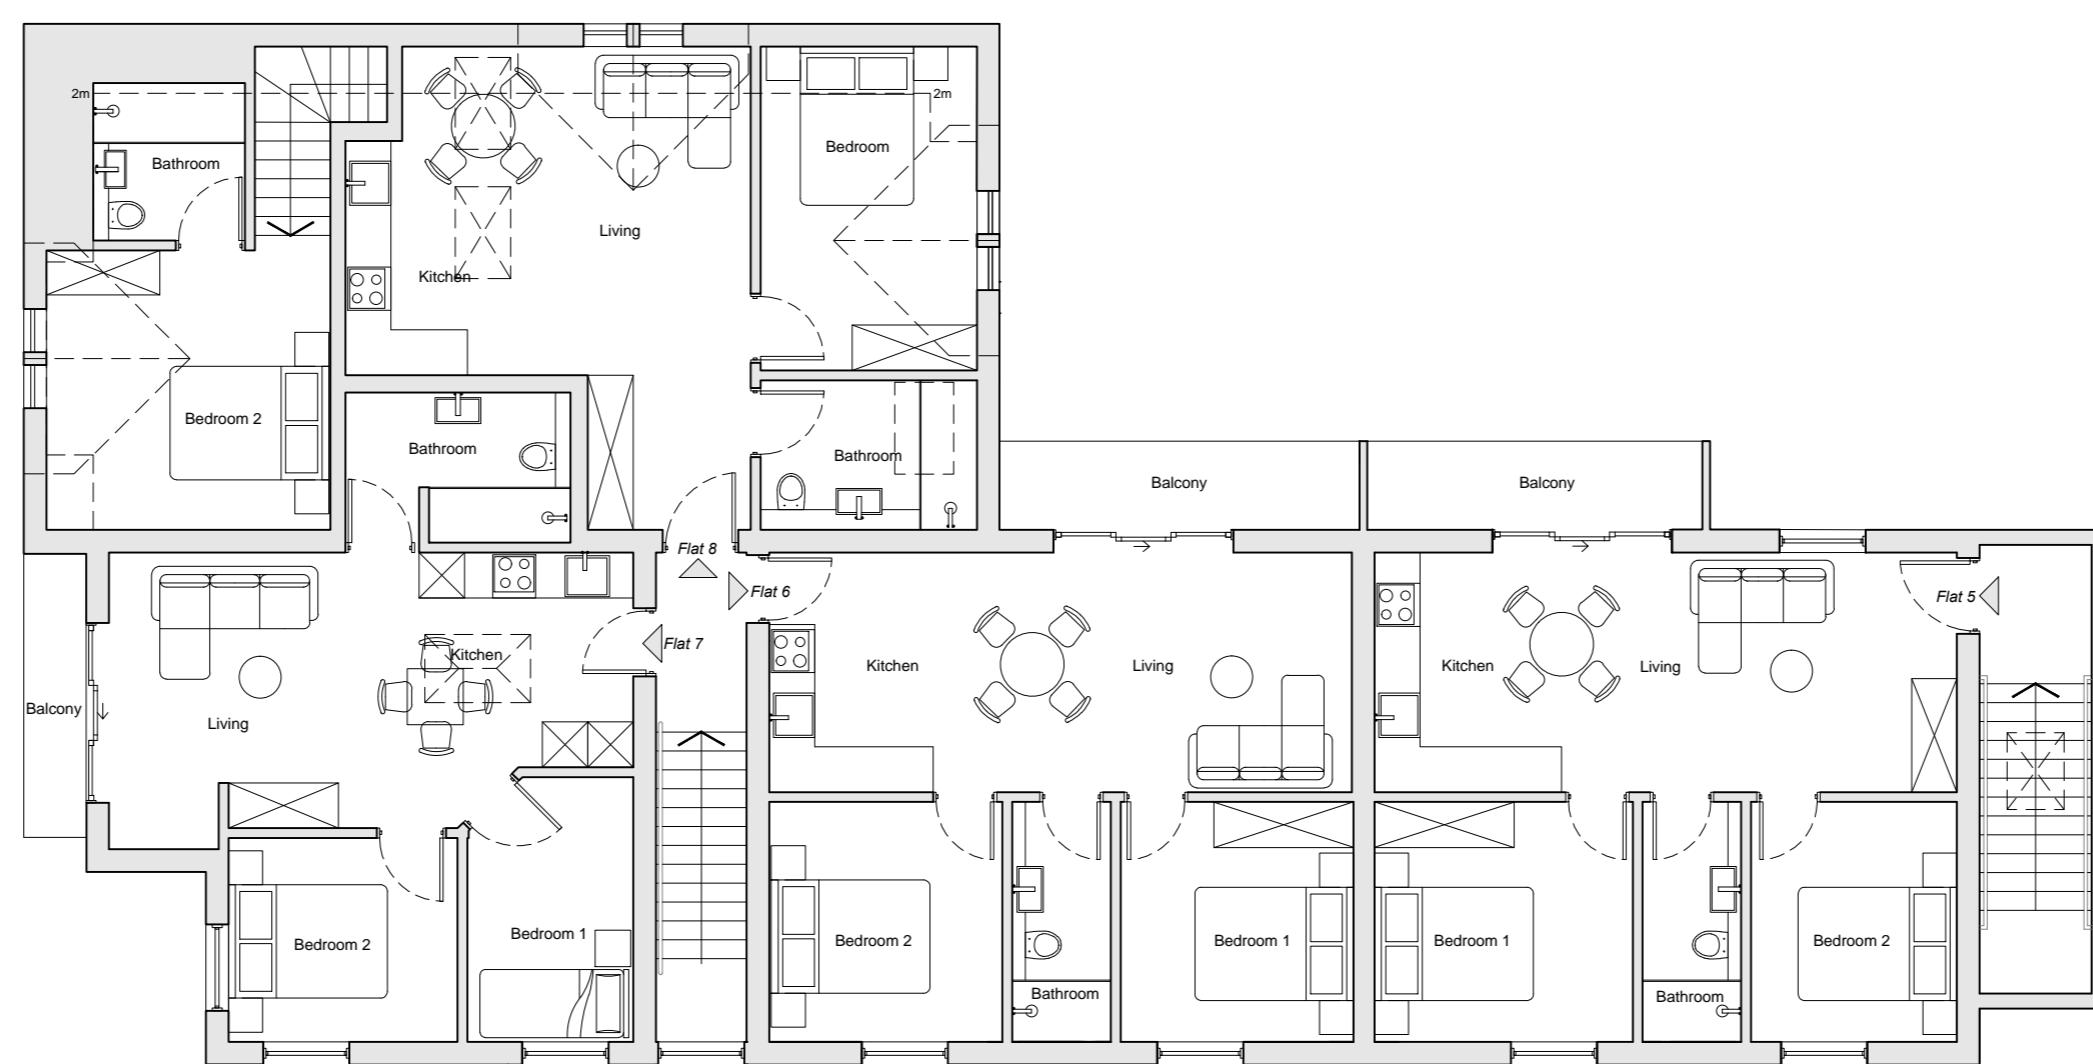

2 First Floor Plan
 Scale 1:100

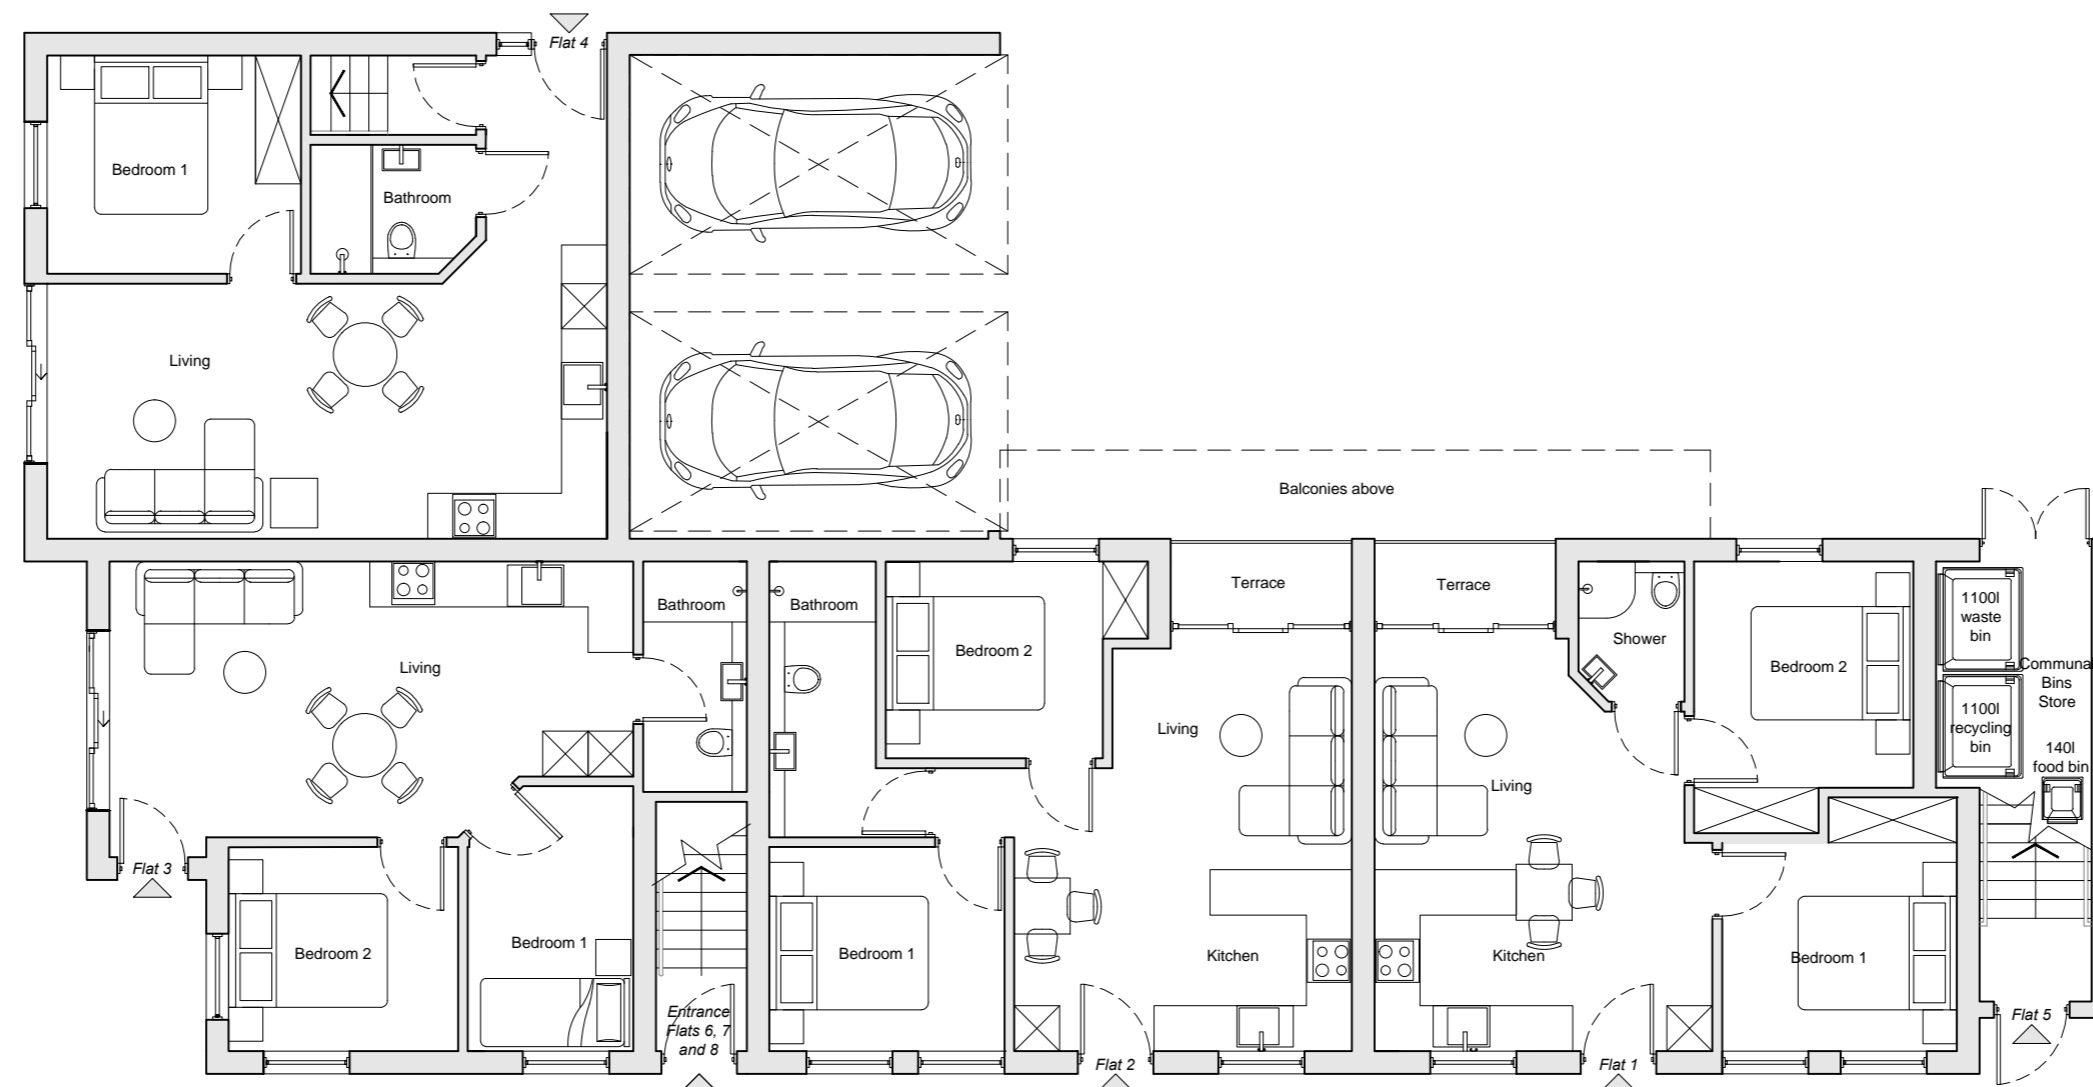

3 Ground Floor Plan
 Scale 1:100

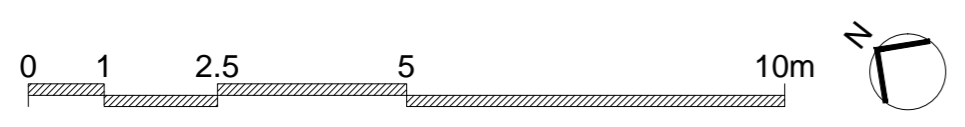

RIACH
 architects

Riach Architects Limited, Company Number: 8867519
 65 Banbury Rd, Oxford, OX2 6PE. Tel: 01865 553772
 mail@riacharchitects.com www.riacharchitects.com

Client
Brad Andrews

Project
8 Elms Road, Botley

Drawing title
Proposed Plans

Date
12/05/2017

Scale
 1:100 @ A1

Stage
Planning

Drawn By
HW

Checked By
SB

Drawing Number
1494_PA_201

Revision
 -

Do not scale from this drawing. All dimensions are approximate and should be checked on site prior to construction. All discrepancies must be reported to the Architect for verification prior to commencement of the affected works.
This drawing is Copyright protected and must not be reproduced or used without prior written permission.

Notes:

RIACH architects

Riach Architects Limited, Company Number: 8867519
65 Banbury Rd, Oxford, OX2 6PE. Tel: 01865 553772
mail@riachitects.com www.riachitects.com

Client

Brad Andrews

Project

8 Elms Road, Botley

Drawing title

Proposed Site Plan and Elevation

Date

March 2018

Scale

1:100 @ A2

Stage

Drawn By HW

Checked By SB


Planning

Drawing Number


1494_PA2_203

Revision


F

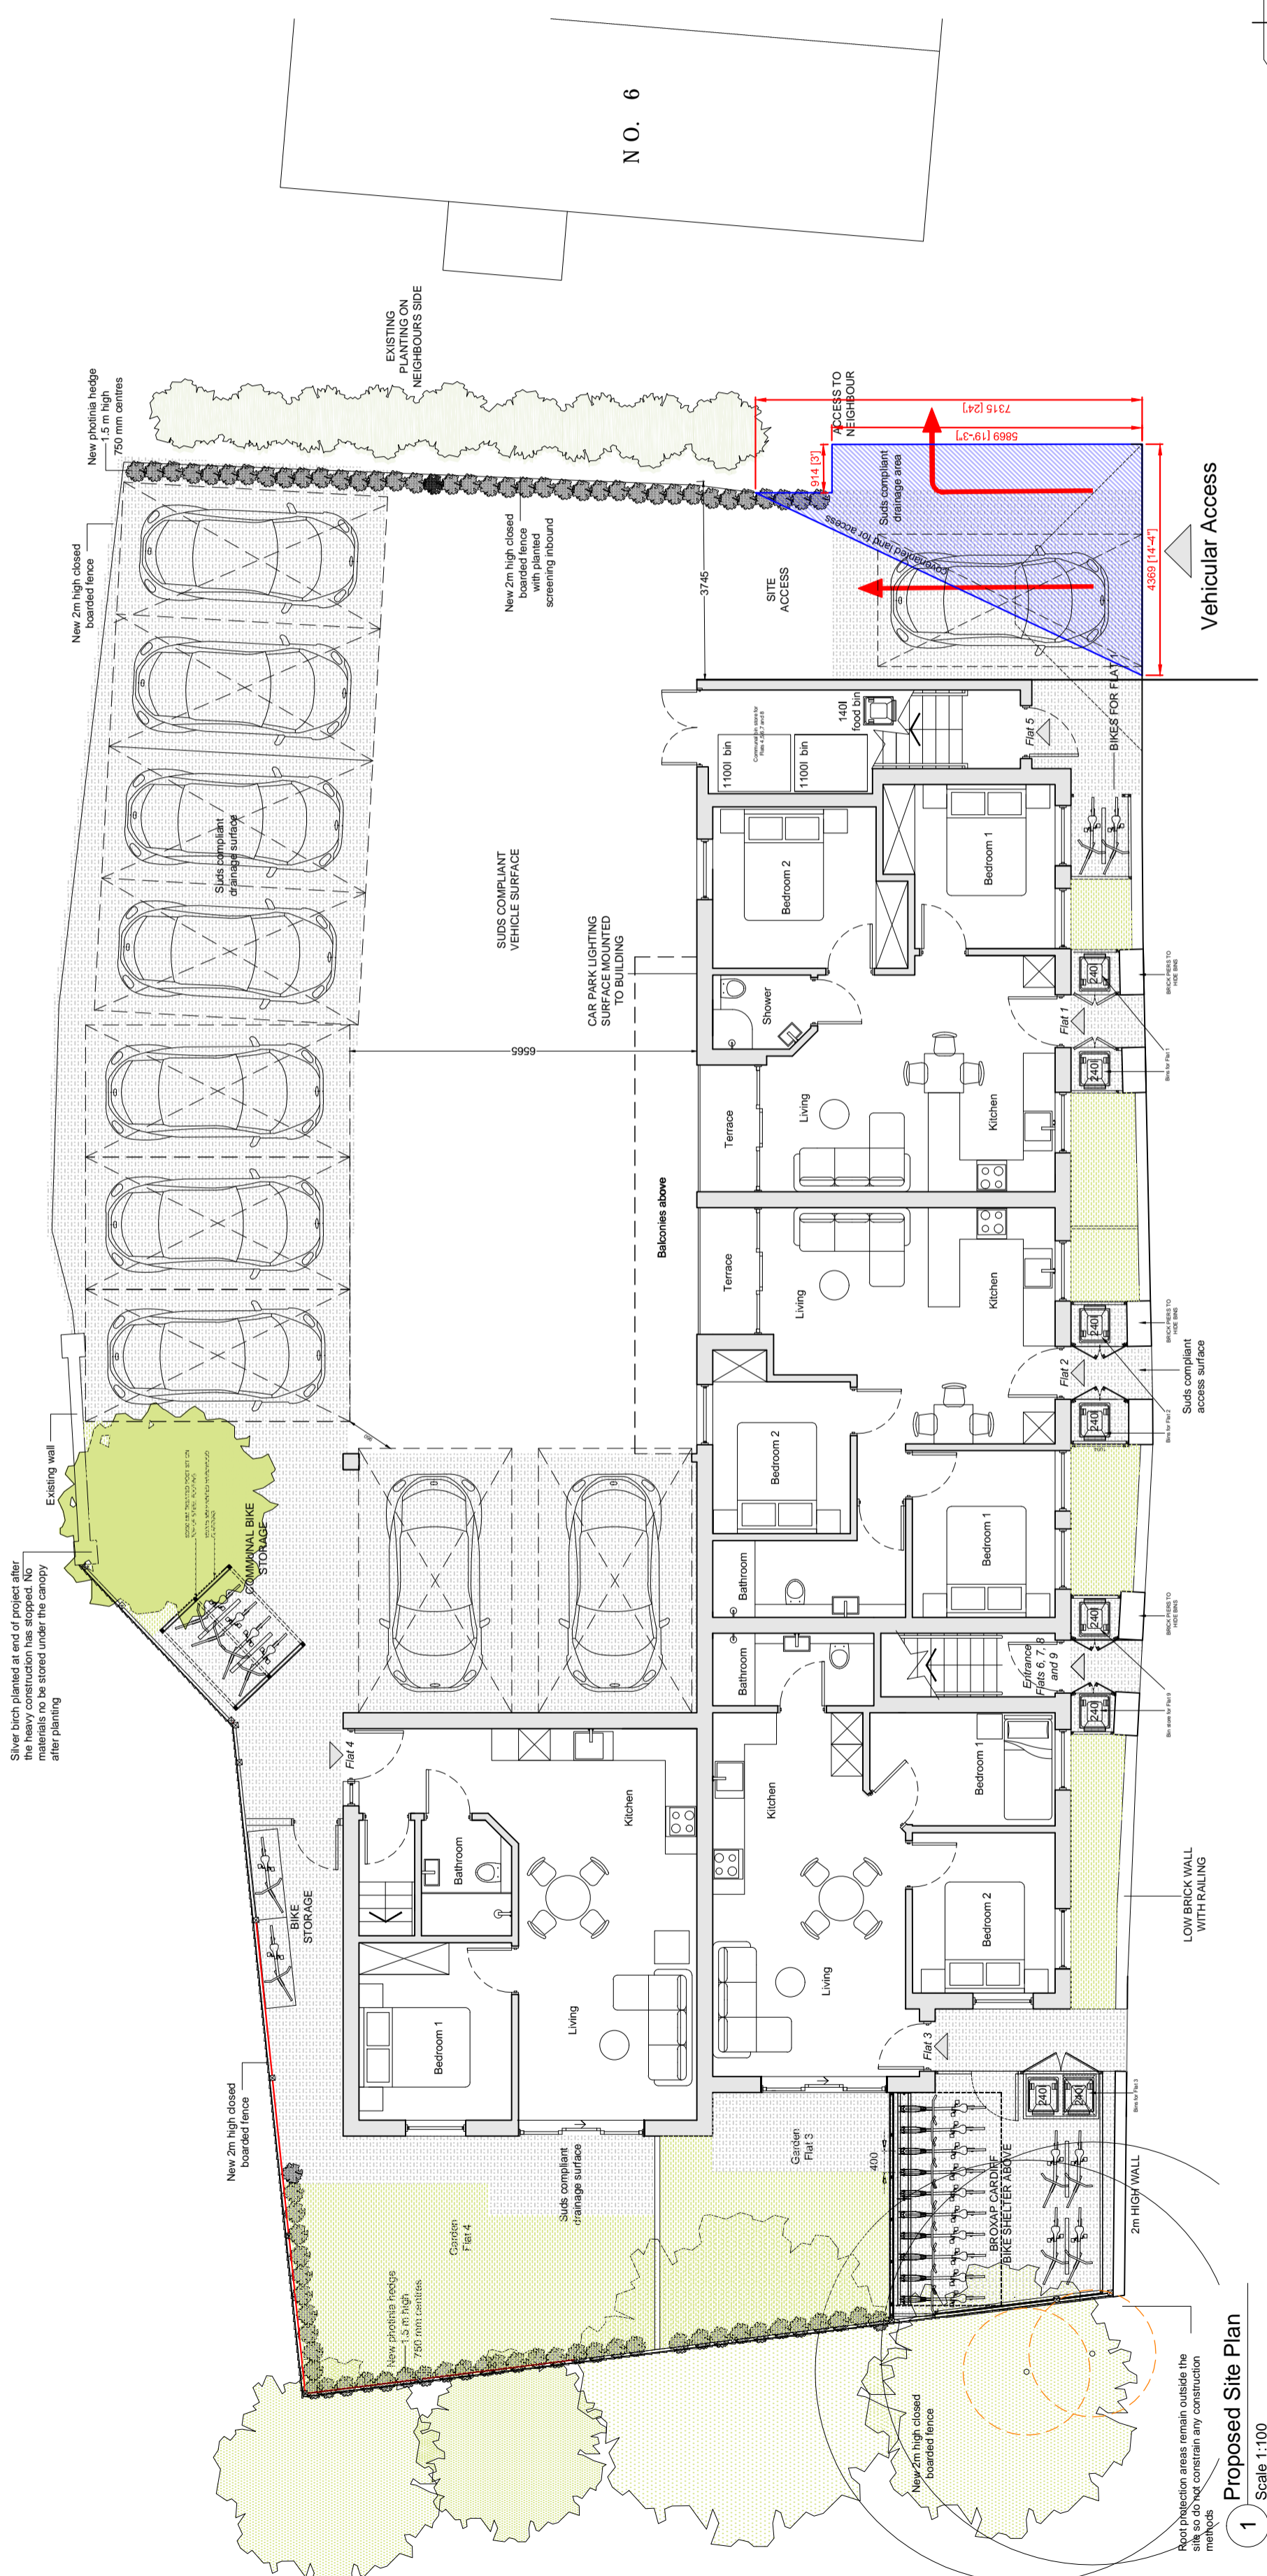

1 Proposed Site Plan
Scale 1:100

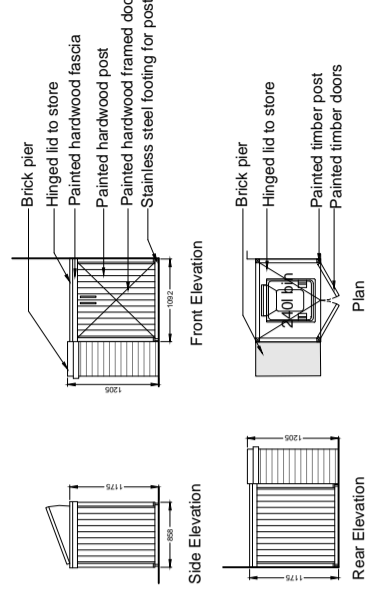


4 Proposed Street fronting Bin Store
Scale 1:100

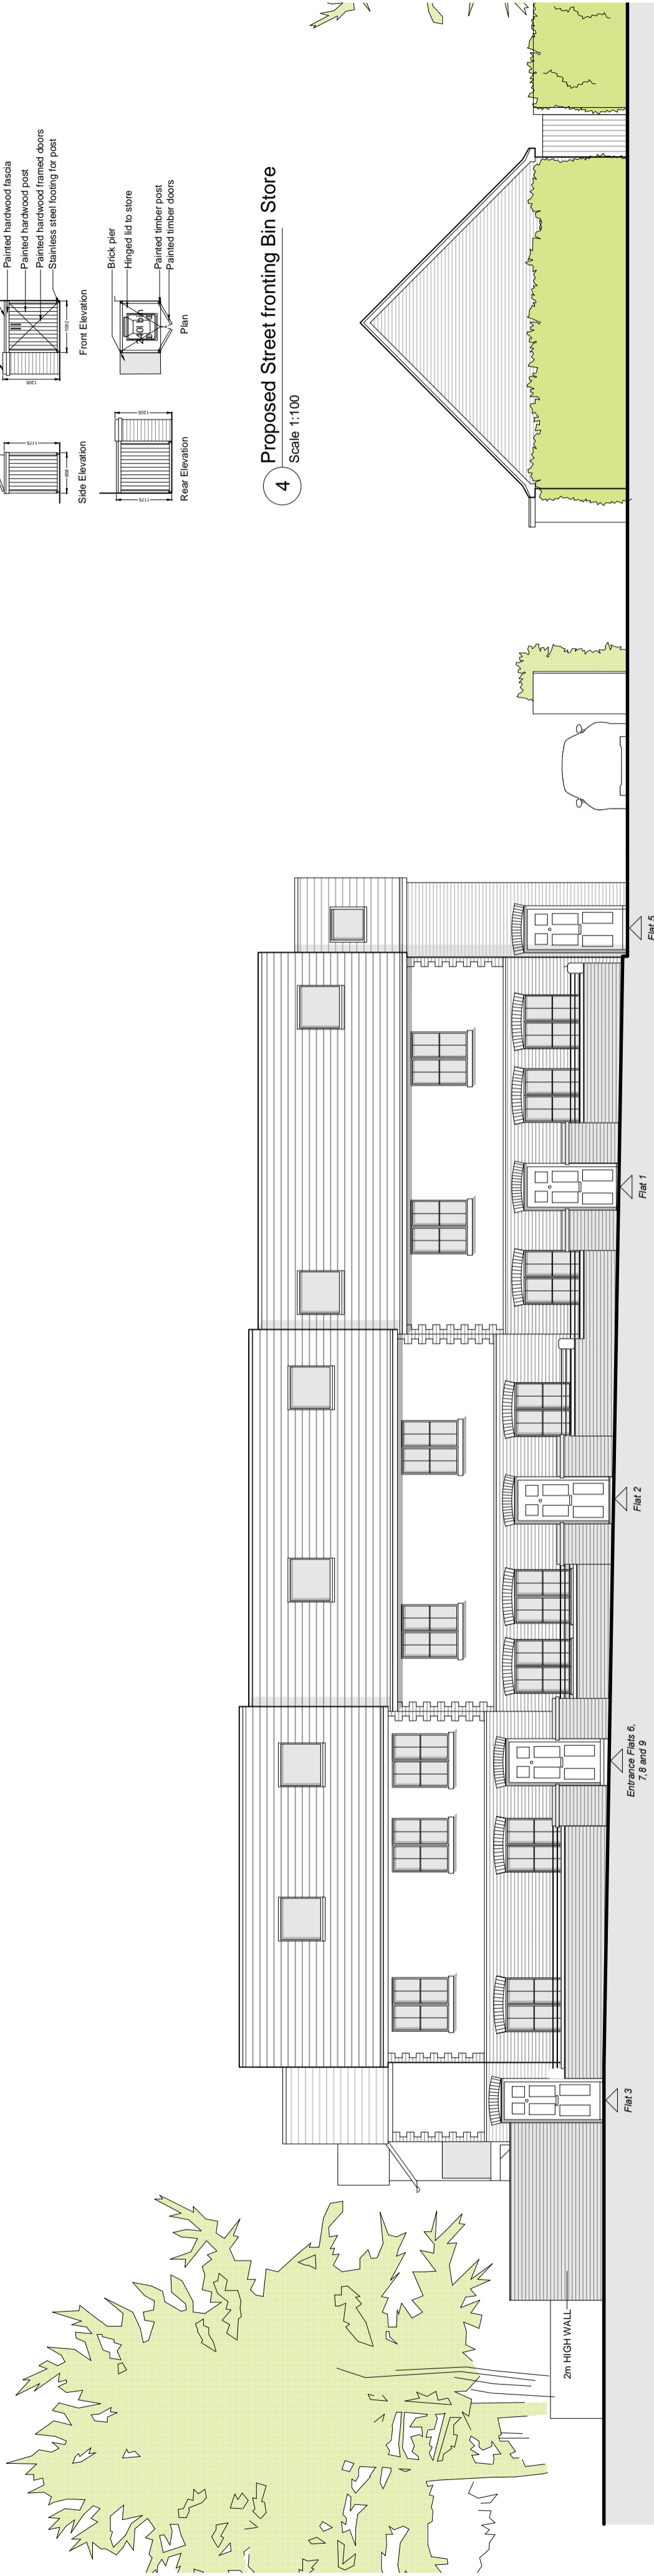


2 Street elevation (South-West)
Scale 1:100

Do not scale from this drawing. All dimensions are approximate and should be checked on site prior to construction. All discrepancies must be reported to the Architect for verification prior to commencement of the affected works.
This drawing is Copyright protected and must not be reproduced or used without prior written permission

Notes:

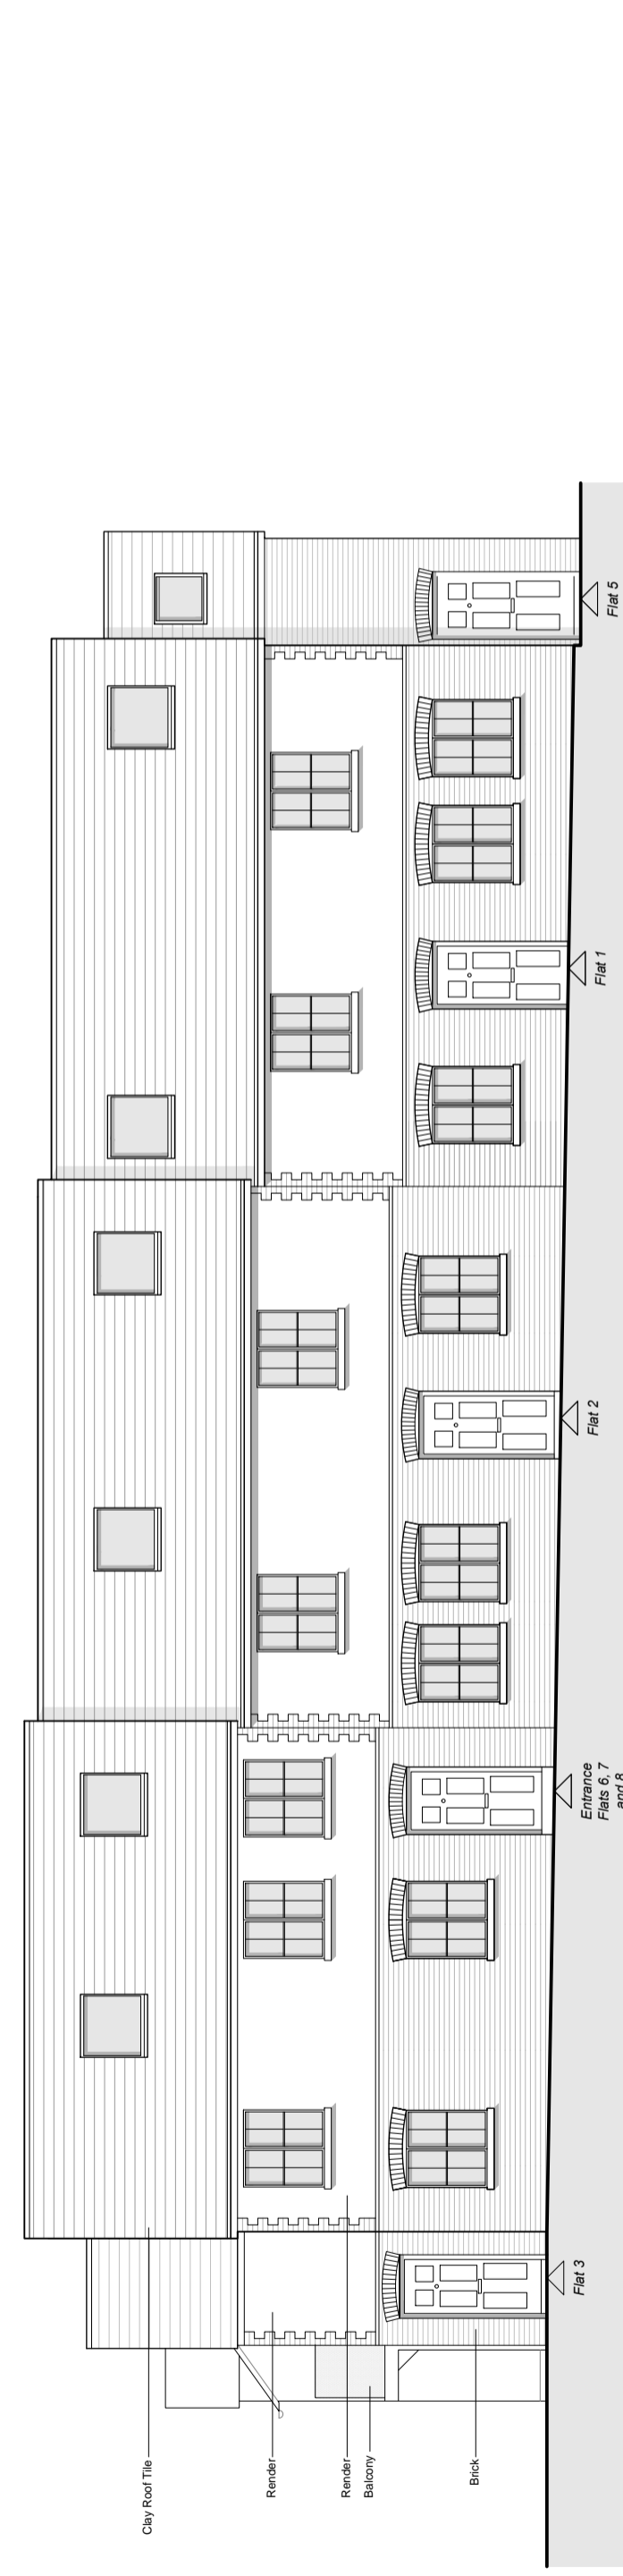


1 Front elevation
Scale 1:100

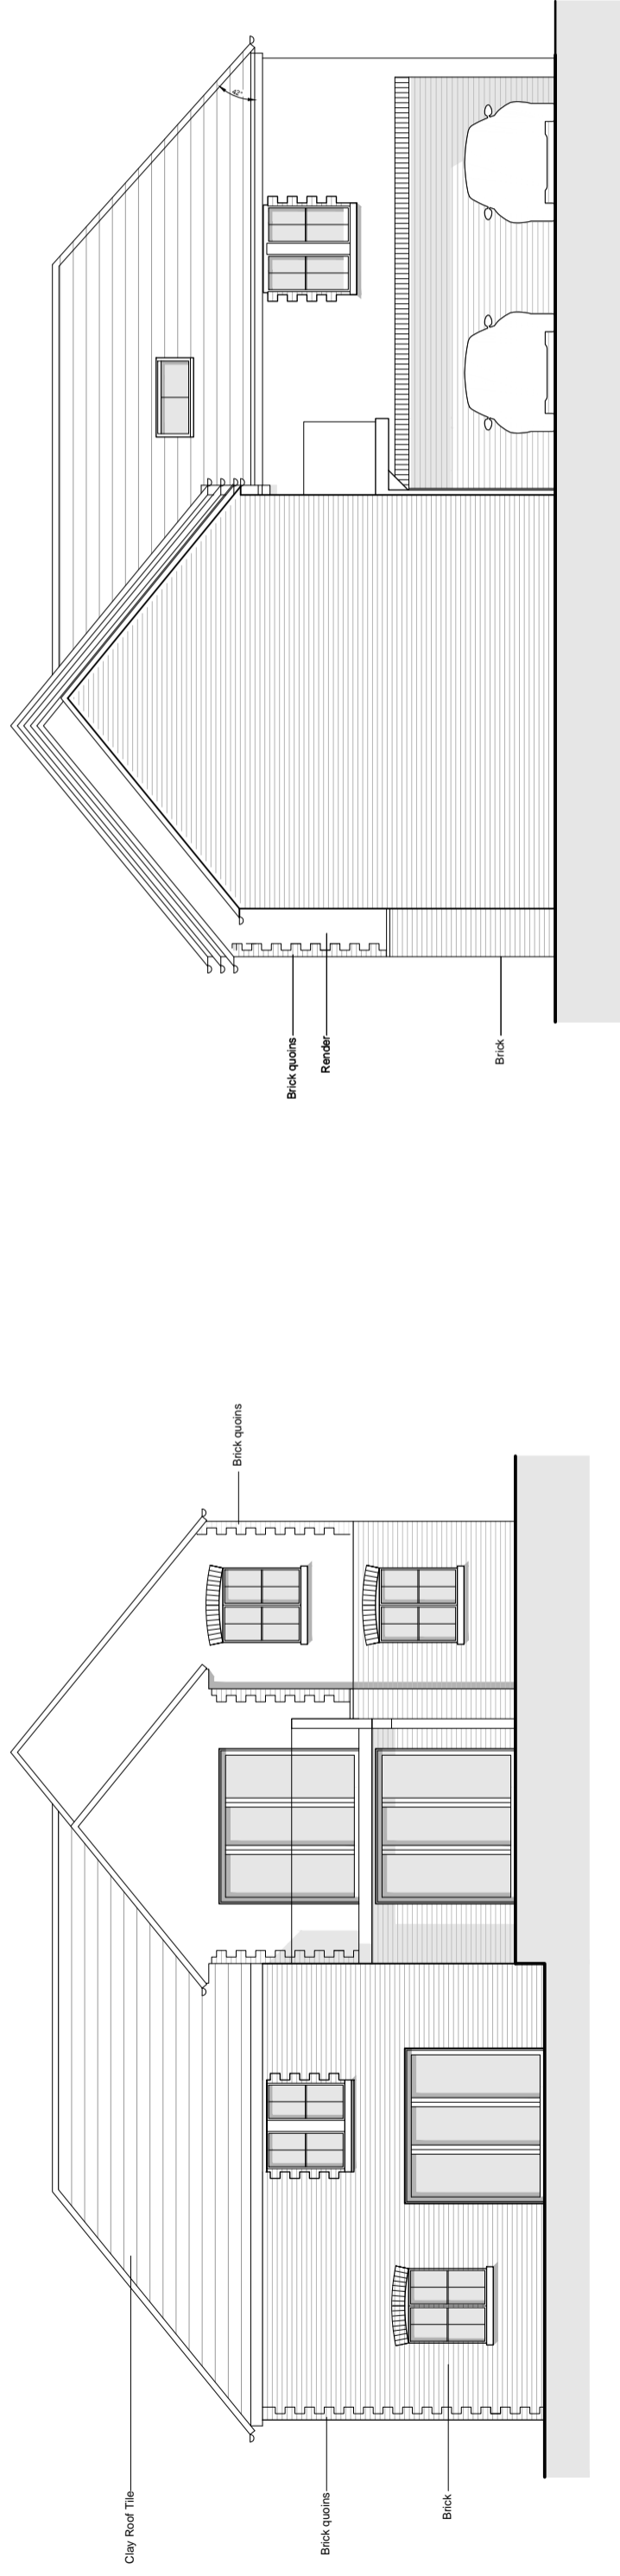


2 Side elevation (North)
Scale 1:100

3 Side elevation (South)
Scale 1:100

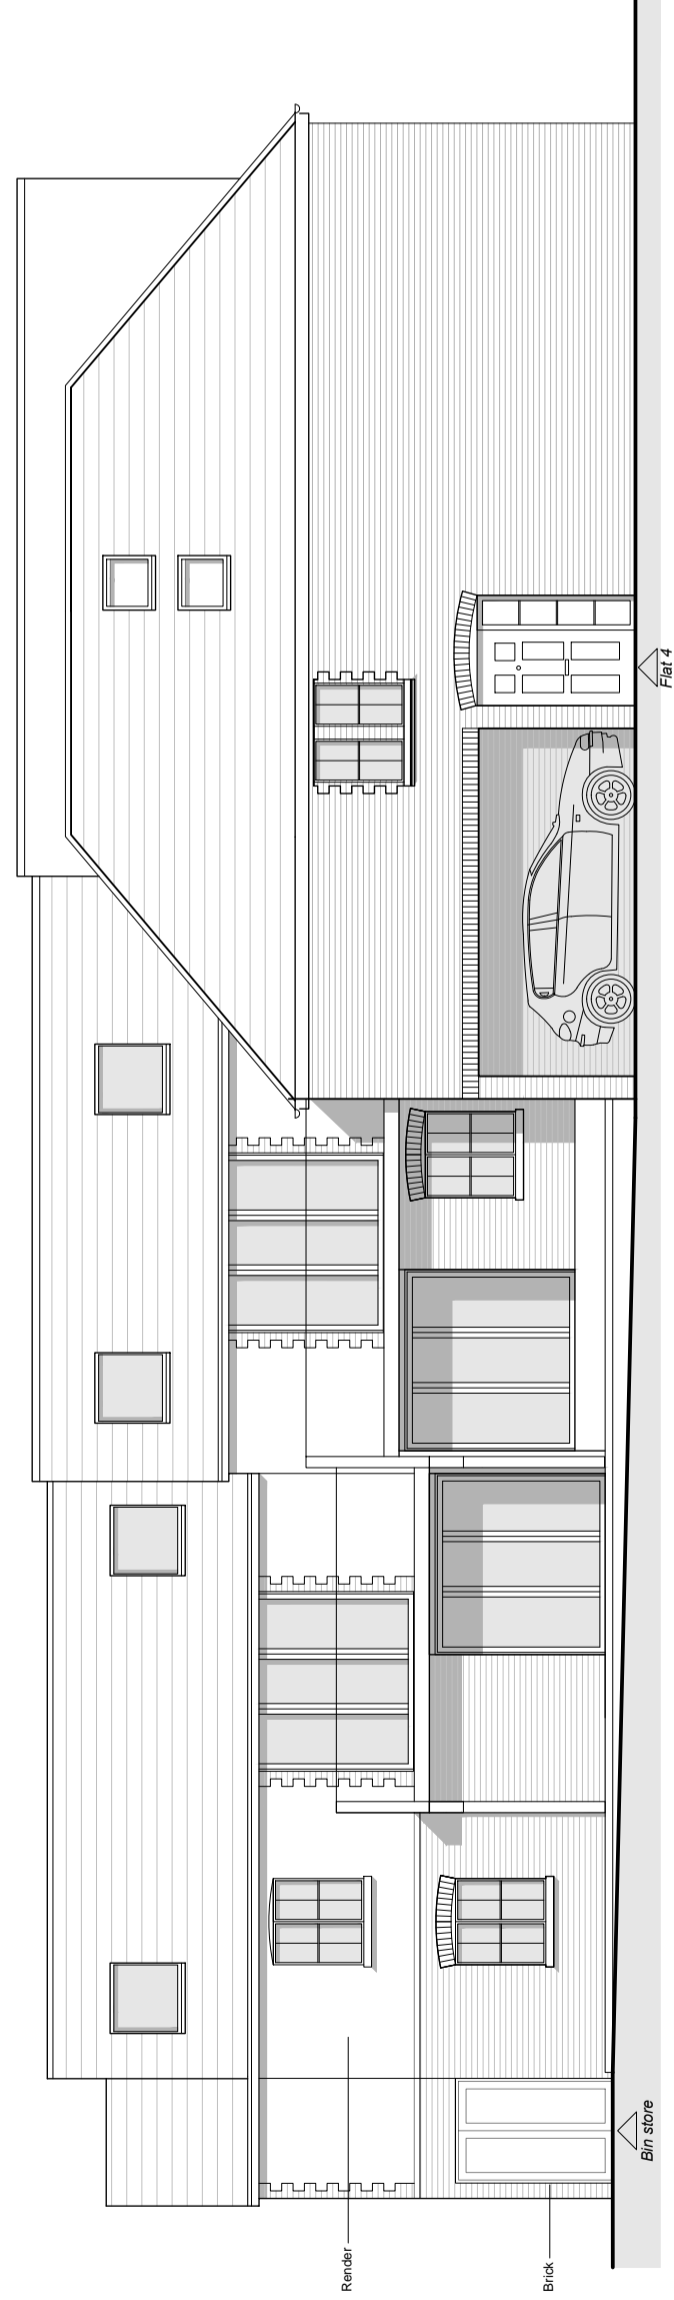

4 Rear elevation
Scale 1:100

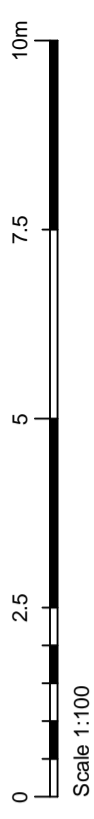

RIACH
architects

Riach Architects Limited, Company Number: 8867519
65 Banbury Rd, Oxford, OX2 6PE. Tel: 01865 563772
mail@riacharchitects.com www.riacharchitects.com

Client

Brad Andrews

Project

8 Elms Road, Botley

Drawing title

Proposed Elevations

Date

Feb 2018

Stage

Planning

Drawing Number

1494_PA2_202

Scale

1:100 @ A2

Drawn By

HW

Checked By

SB


Revision

-


Appendix 2

Notes:


Appendix 2

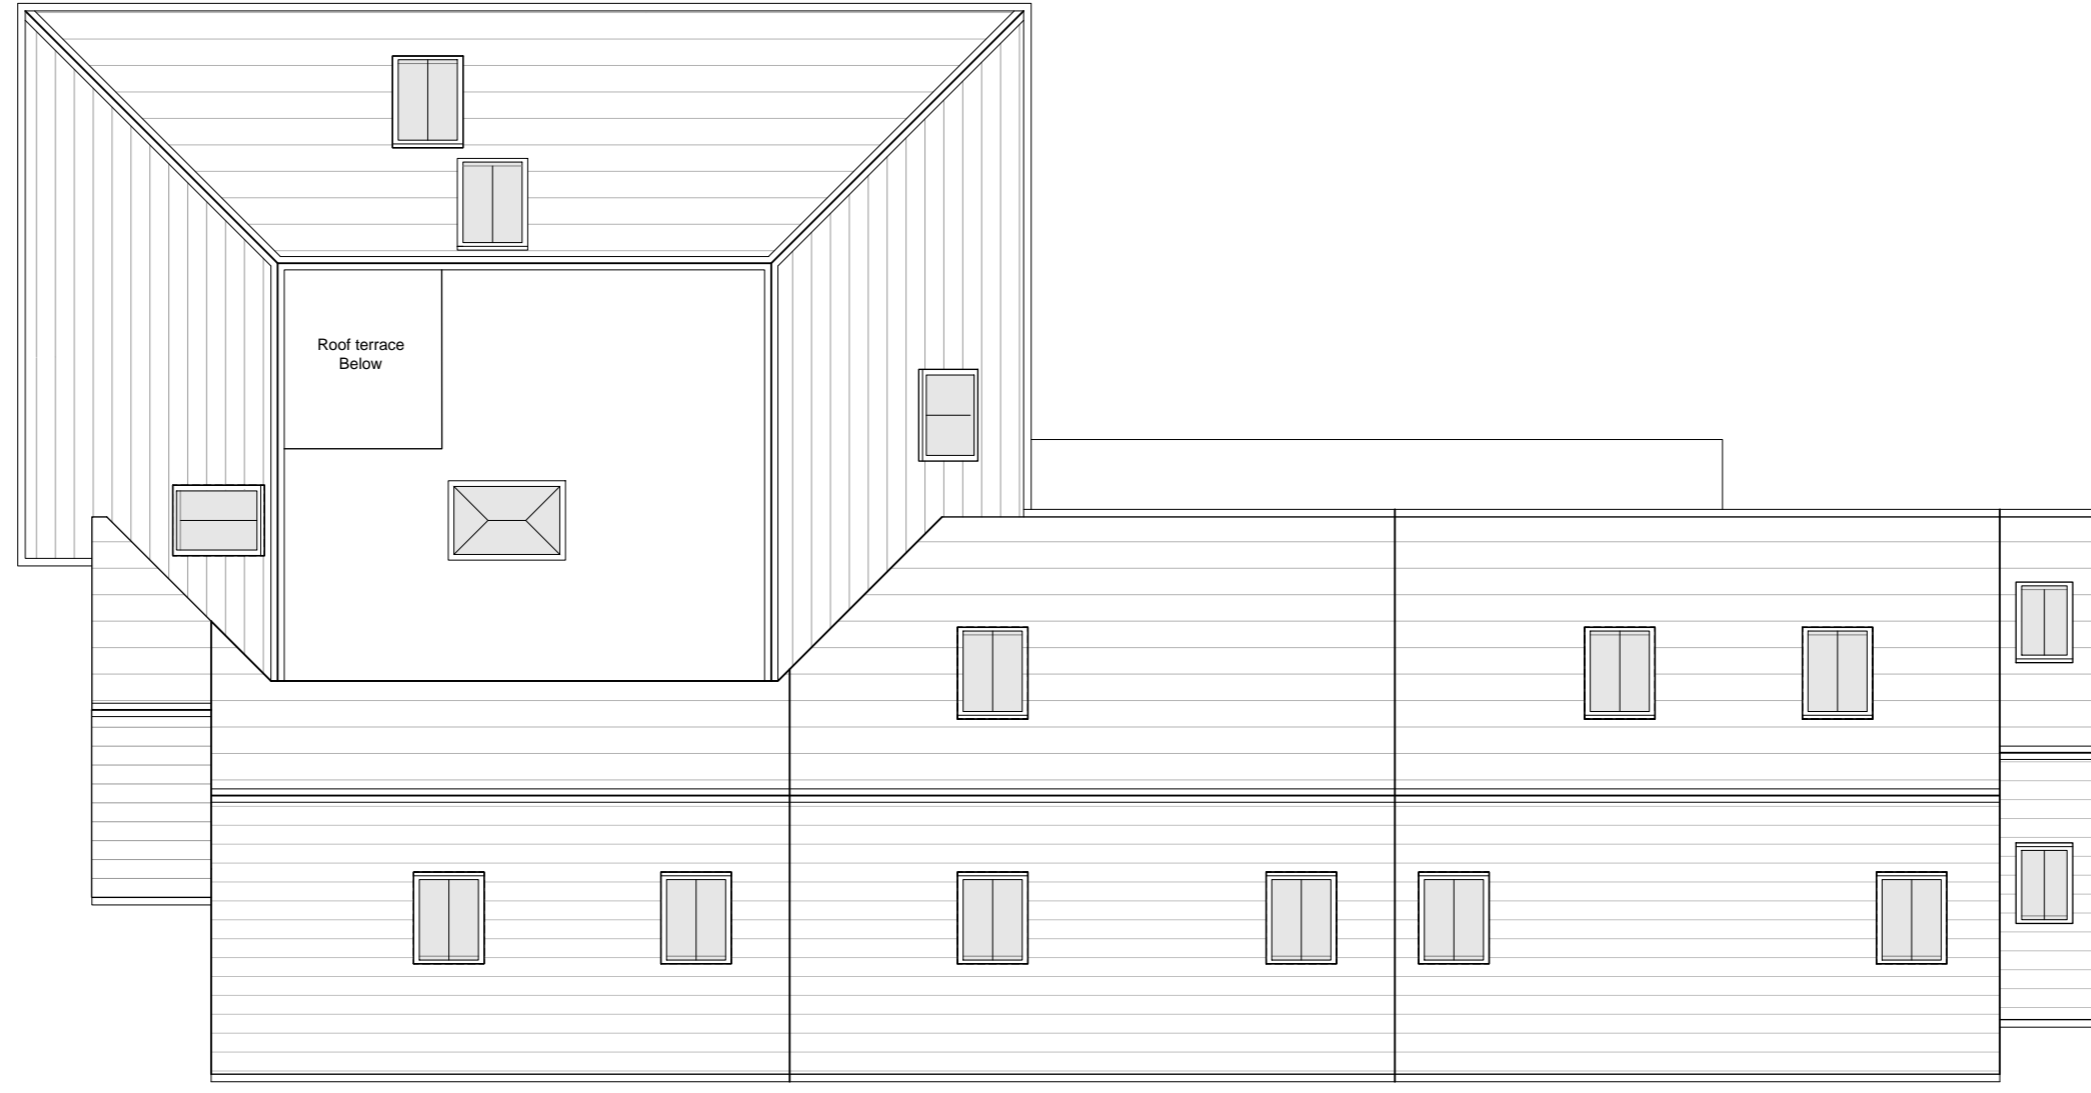


1 Roof Plan
Scale 1:100

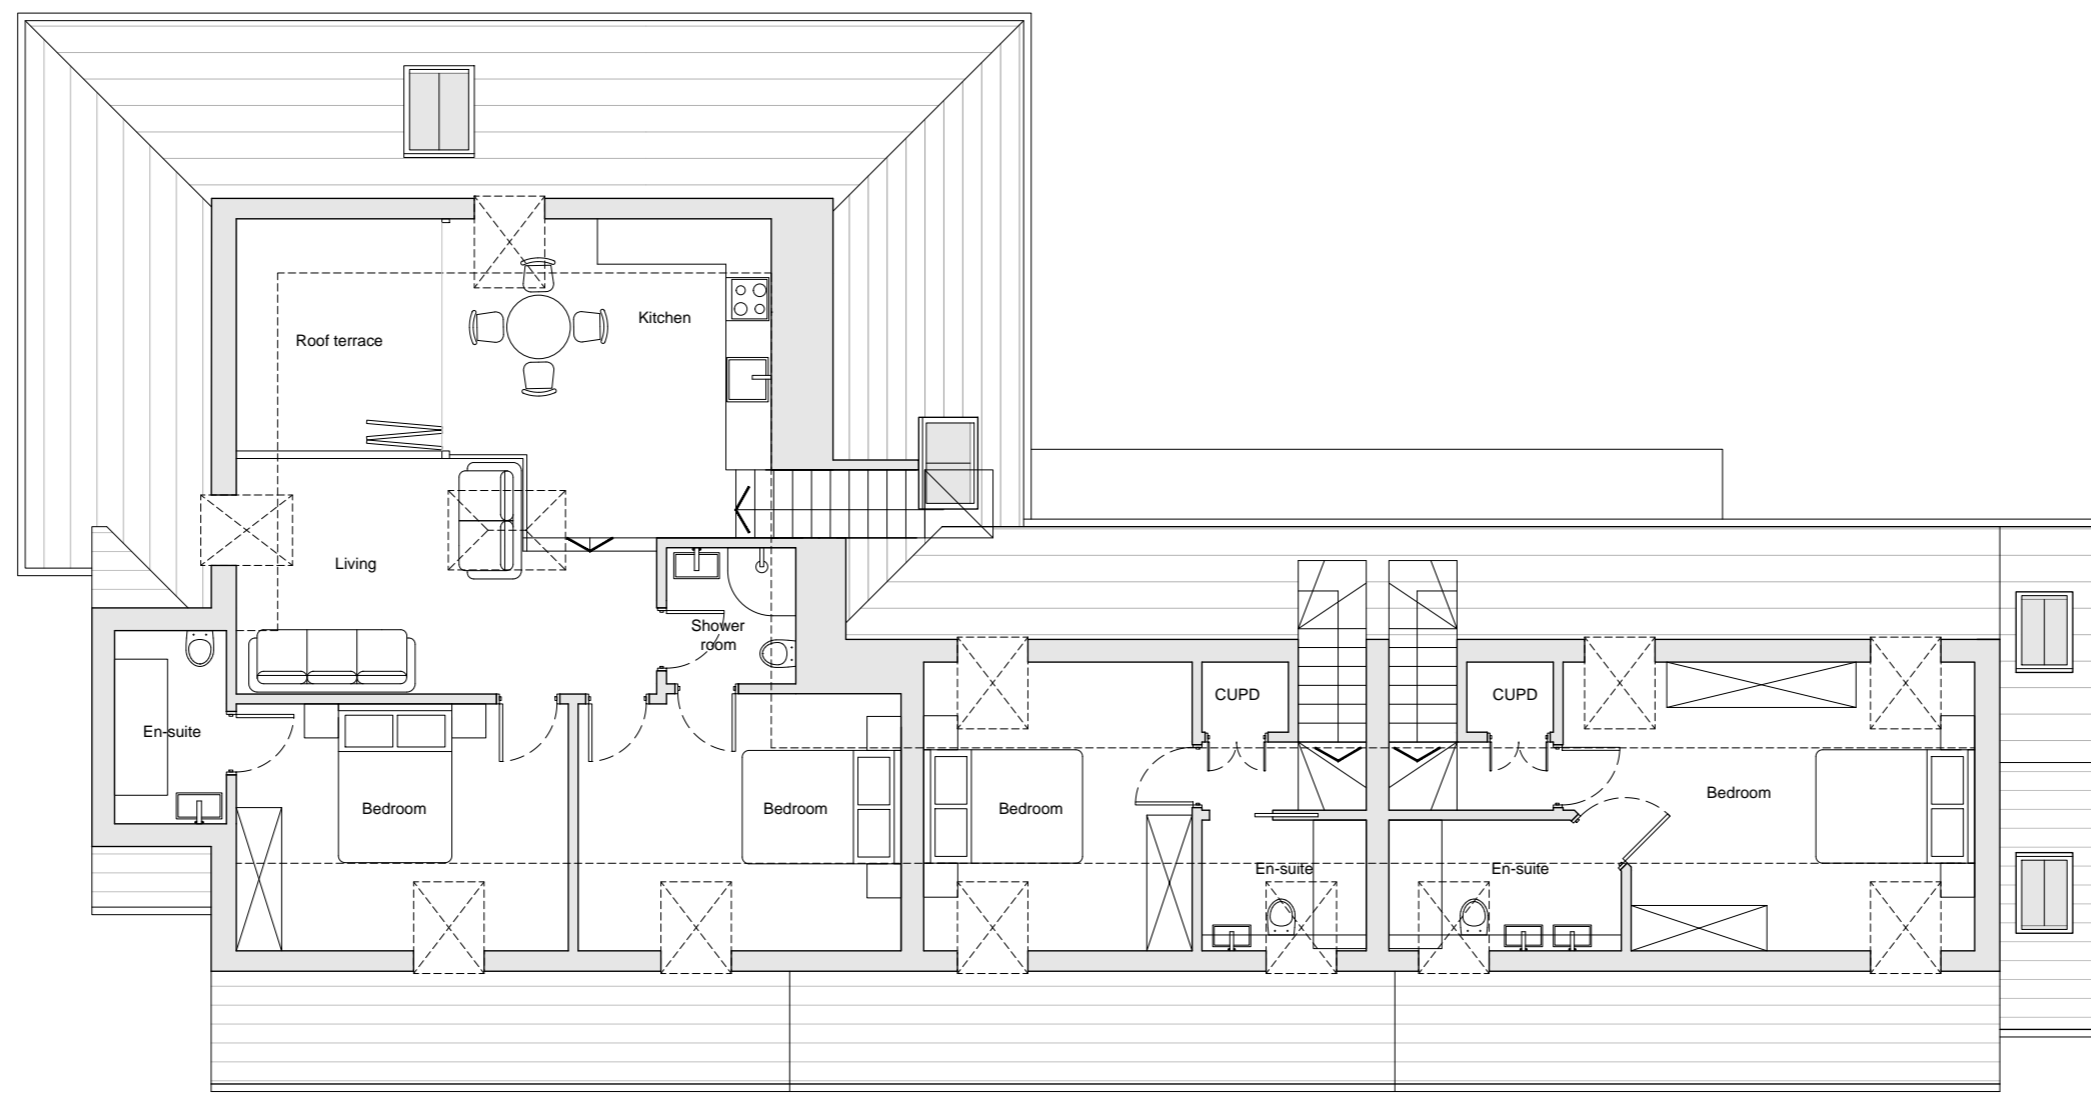


2 Second Floor Plan
Scale 1:100

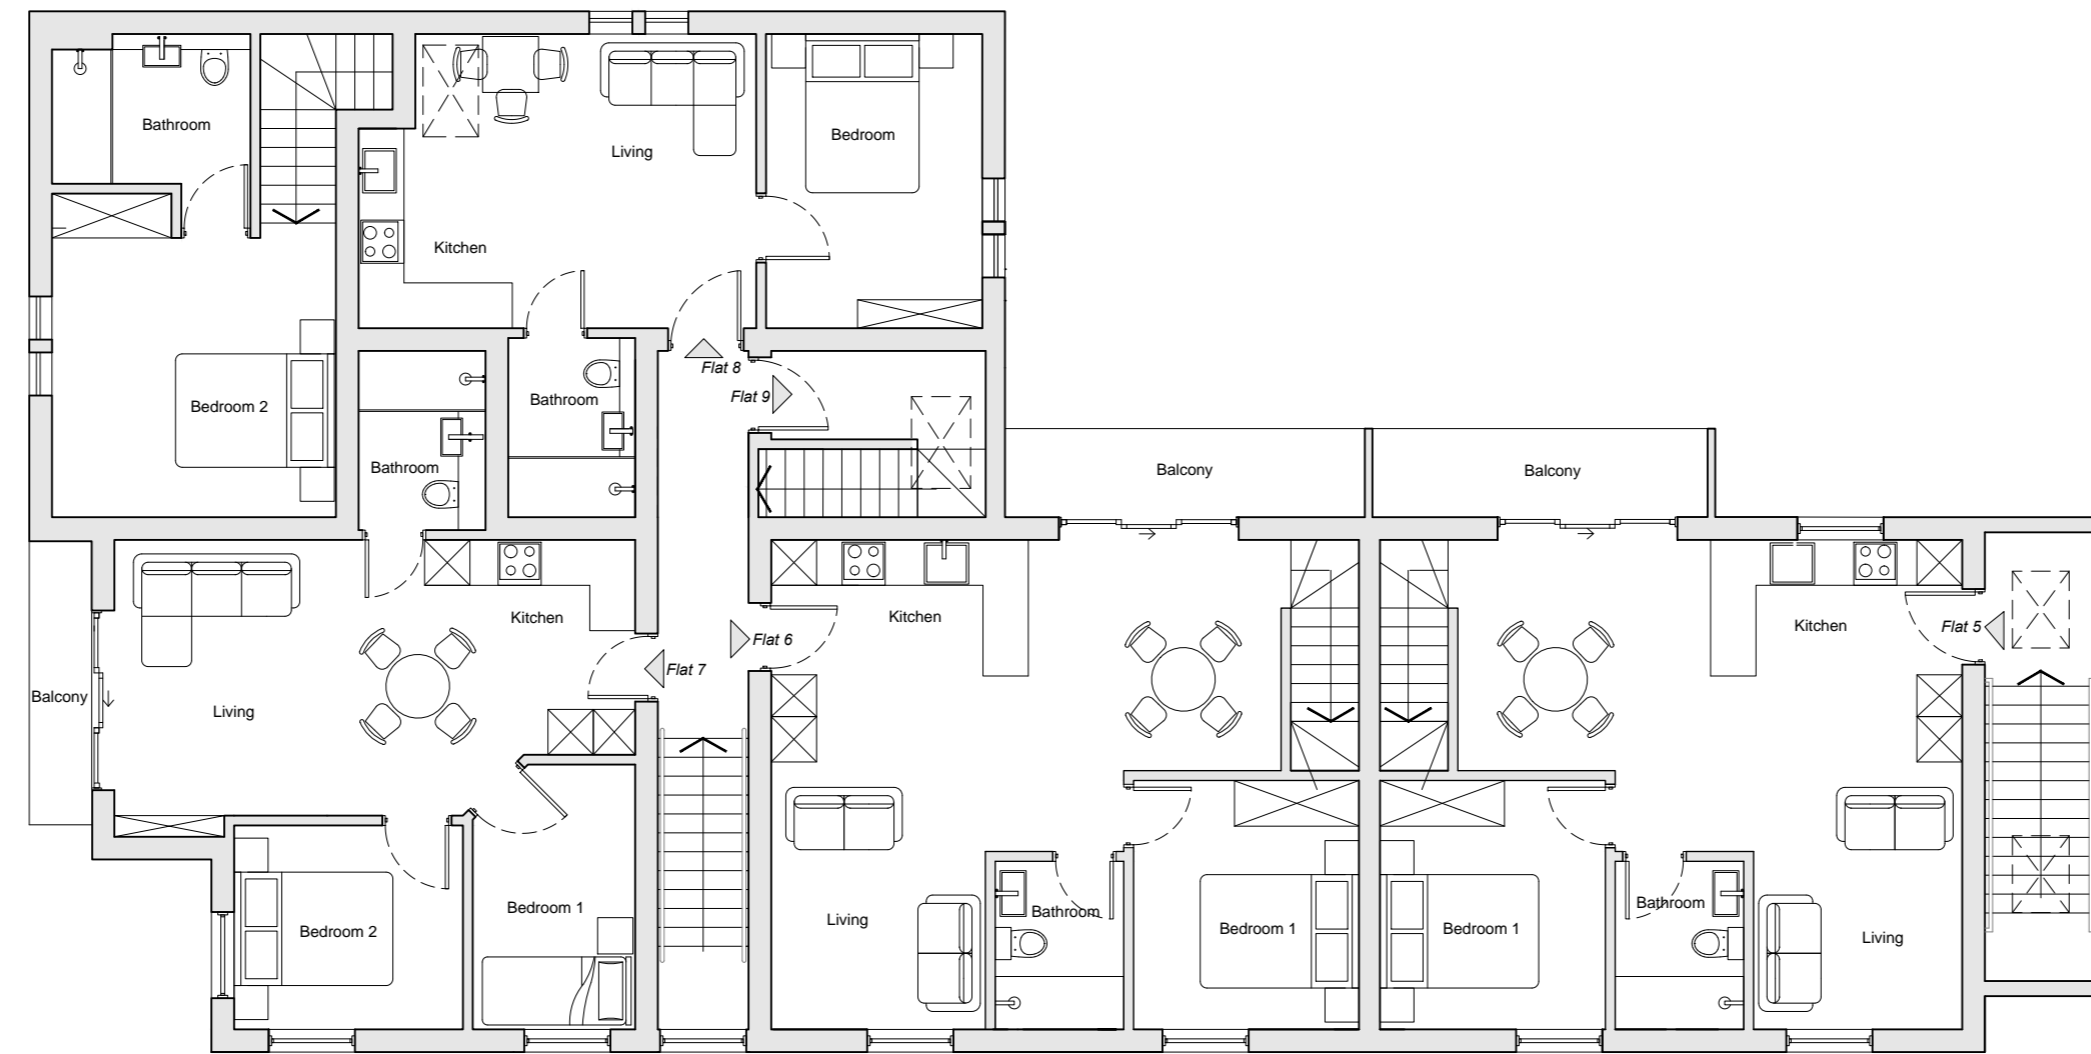

3 First Floor Plan
Scale 1:100

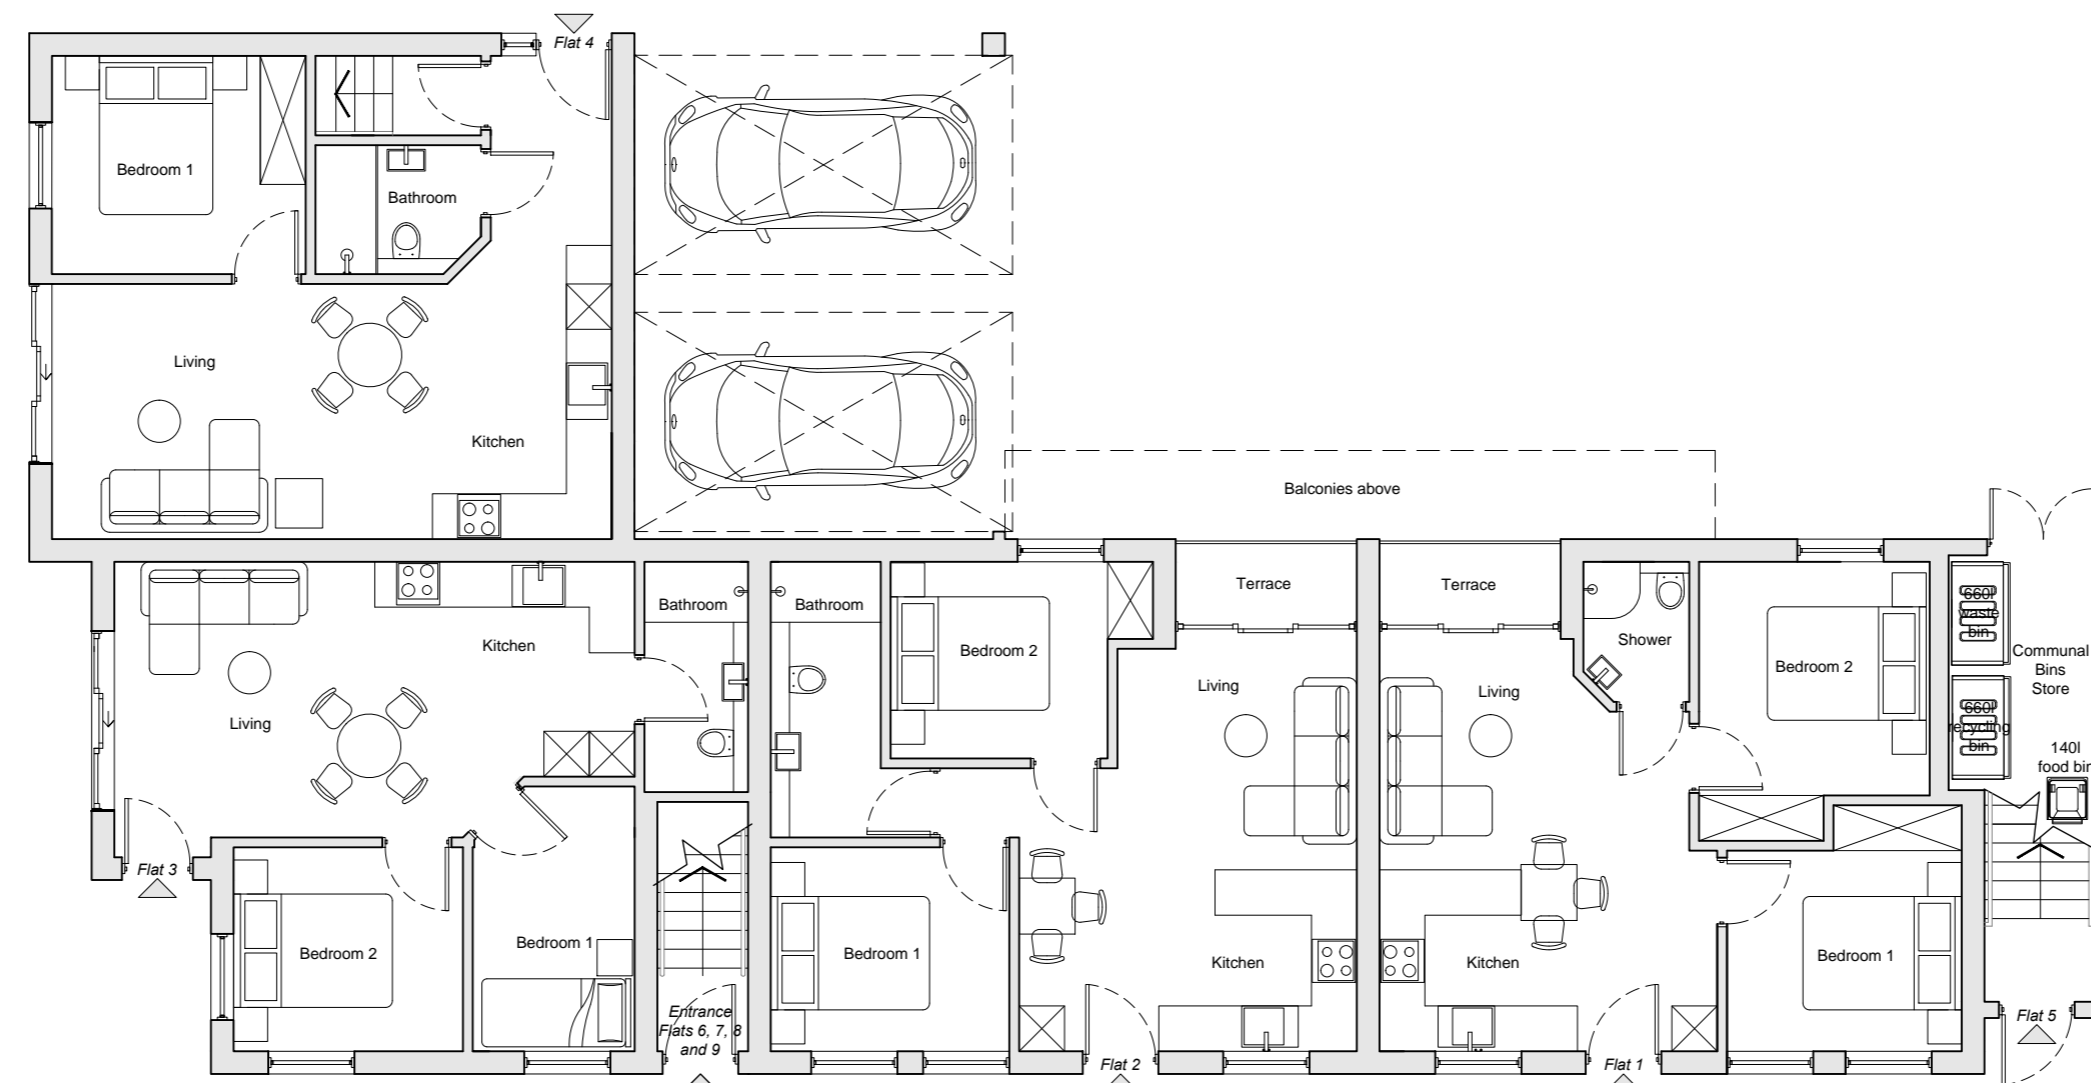

4 Ground Floor Plan
Scale 1:100

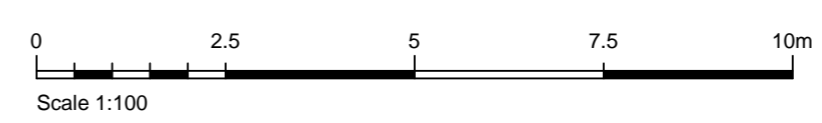

RIACH
architects

Riach Architects Limited, Company Number: 8867519
65 Banbury Rd, Oxford, OX2 6PE. Tel: 01865 553772
mail@riacharchitects.com www.riacharchitects.com

Client

Brad Andrews

Project
8 Elms Road, Botley

Drawing title

Proposed Plans

Date Mar 2018 Scale 1:100 @ A1

Stage Planning Drawn By HW Checked By SB

Drawing Number 1494_PA2_201 Revision -