

Rev.	Date	Description
A	JUN-18	CAR PARK SPACES SHOWN
B	JUL-18	EXTENSION SET BACK 1.5M FROM FRONT

Project Title
MR AND MRS C. JACKMAN
16 HAMPDEN RD,
WANTAGE
OXON

Drawing Title
SITE PLAN

Date
JUN-15

Drawn
ED CLARE

Checked
ED CLARE

File/XREF-reference
1244-Site

Drawing No.
1244-S-01

Project No.
1244

Revision
B


Paper size/Scale
A4 1:500

Challow Design


VISION HOUSE
 CHARLTON VILLAGE ROAD
 WANTAGE
 OXON
 OX12 7HE
 Tel: 01235 767055 Fax: 01235 768788

This drawing is copyright and may not be altered, reproduced or used other than for the Contract Works for which it is issued without the written permission of Challow Design.


Warning:
Do not scale this drawing. Verify all dimensions and structural details on site. If in doubt, ask before acting.

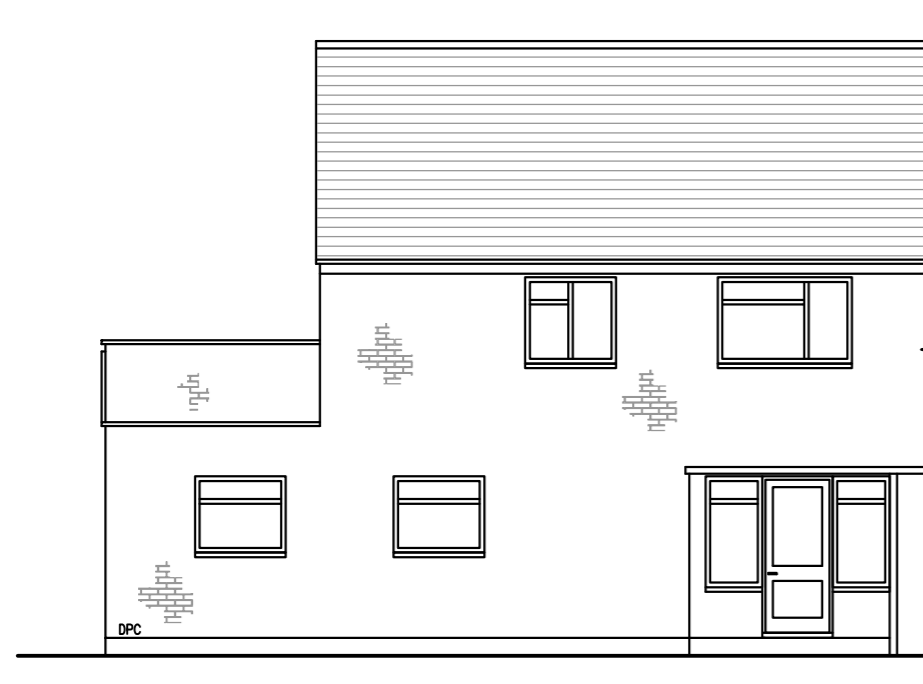


NORTH ELEVATION

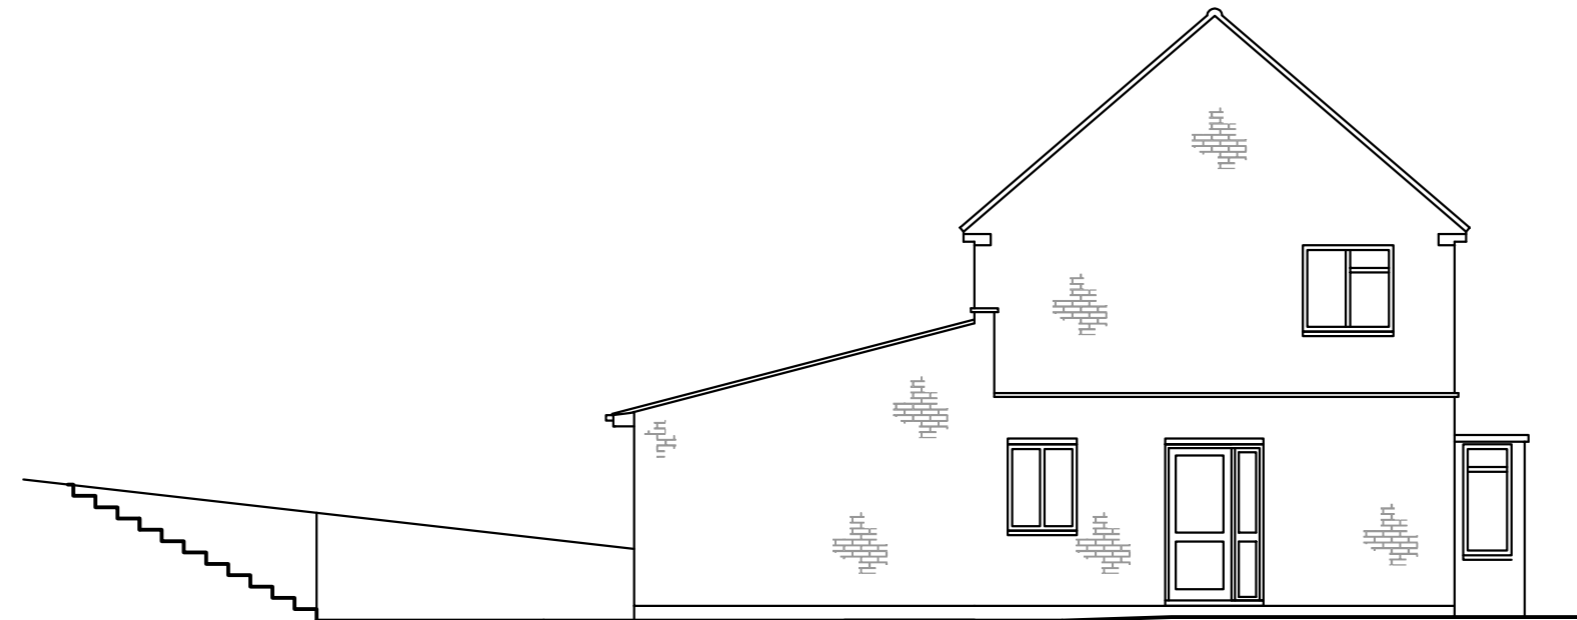


EAST ELEVATION

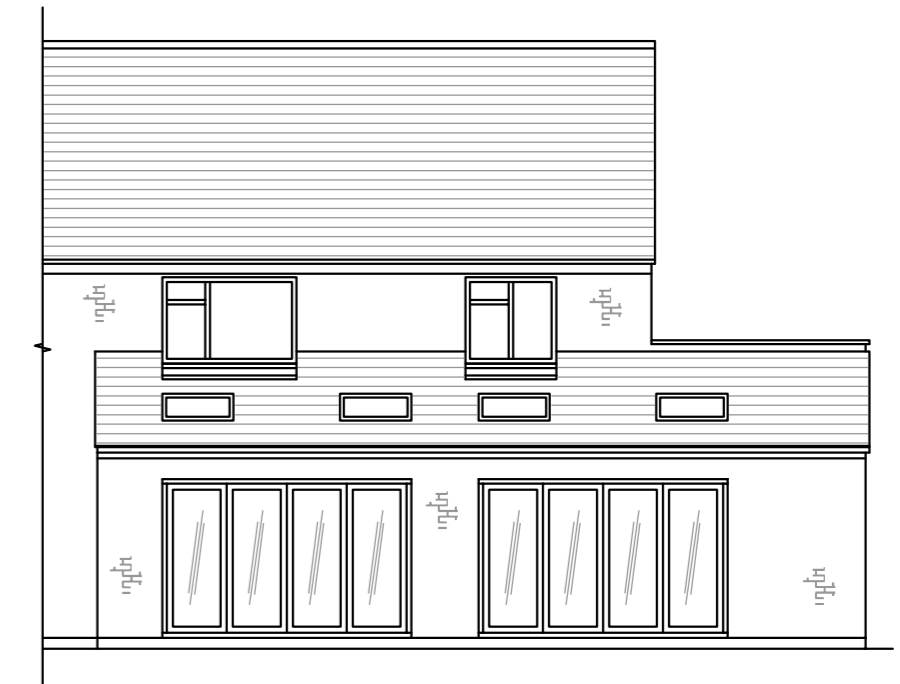

SOUTH ELEVATION

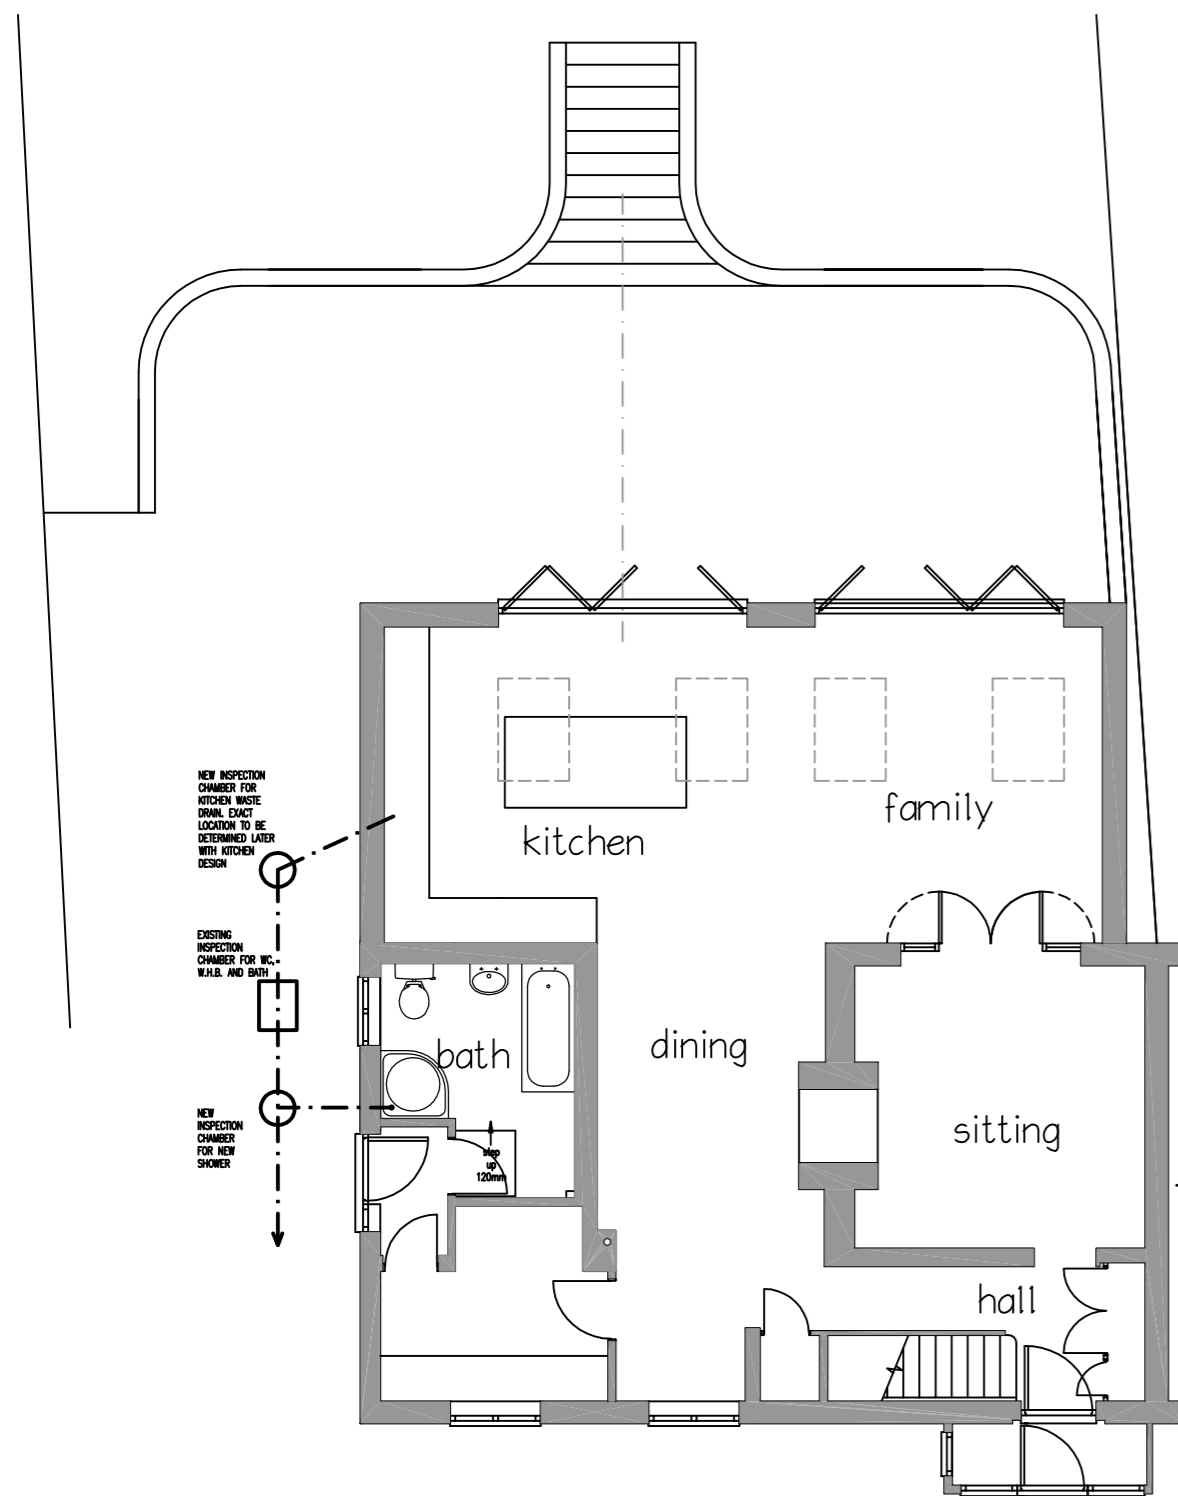

GROUND FLOOR PLAN

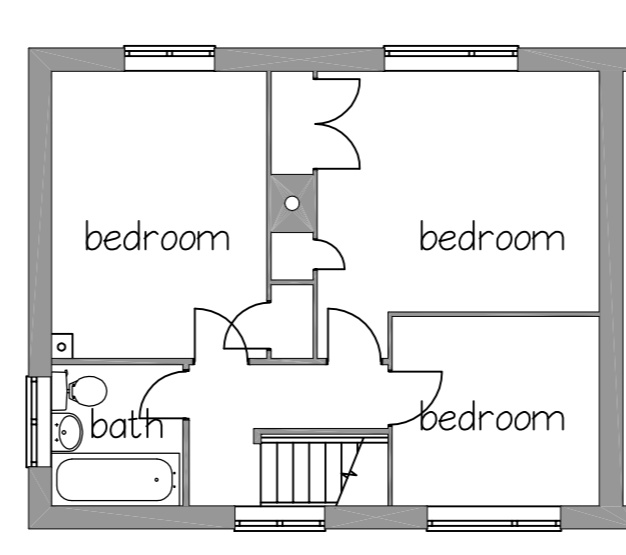

FIRST FLOOR PLAN

REV	DATE	DESCRIPTION	INITIAL
A	JUNE-18	DRAWING CORRECTED	EC


Challow Design
 2 ELSWITH CLOSE
 GROVE
 WANTAGE
 OXON
 OX12 0BT
 Tel/Fax No: 01235 771781
 ed@challowdesign.co.uk

CLIENT
MR AND MRS C. JACKMAN


SITE/PROJECT
 PROPOSED EXTENSION AT
 AT 16 HAMPDEN ROAD
 WANTAGE, OXON
**PLANS AND ELEVATIONS
 AS EXISTING**

FILE/XREF REFERENCE	1244						
DATE	MAY-15	DRAWN BY	ED CLARE	CHECKED BY		PAPER SIZE/SCALE	A2 1:100


DRAWING No.	1244-05	REVISION	A
-------------	---------	----------	---

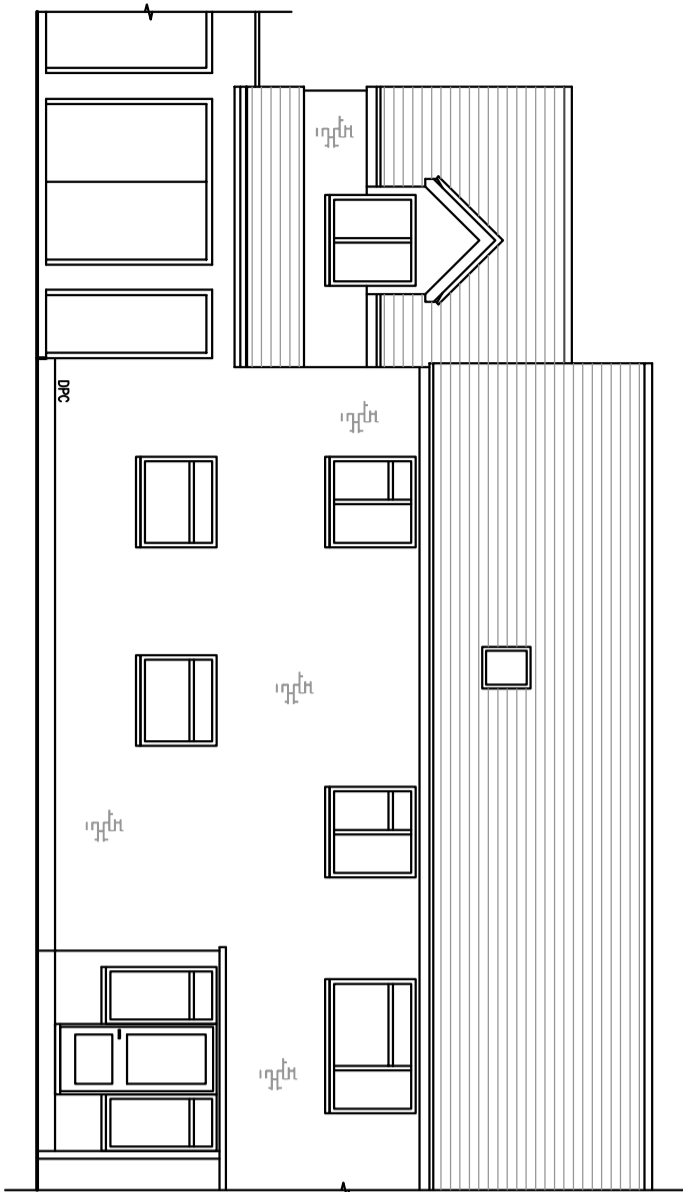


NORTH ELEVATION

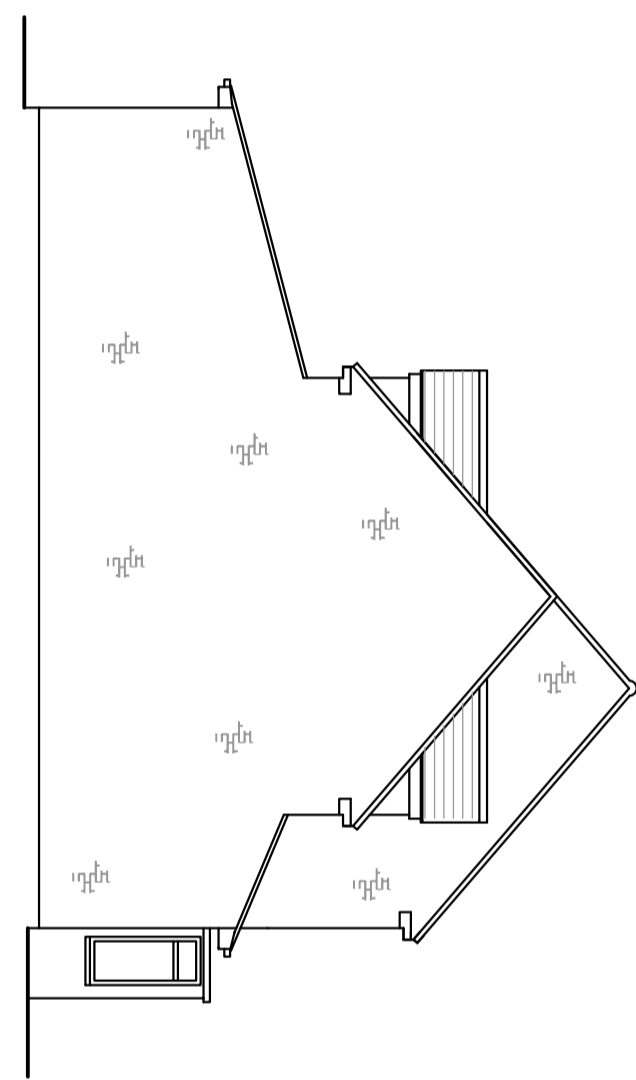


EAST ELEVATION

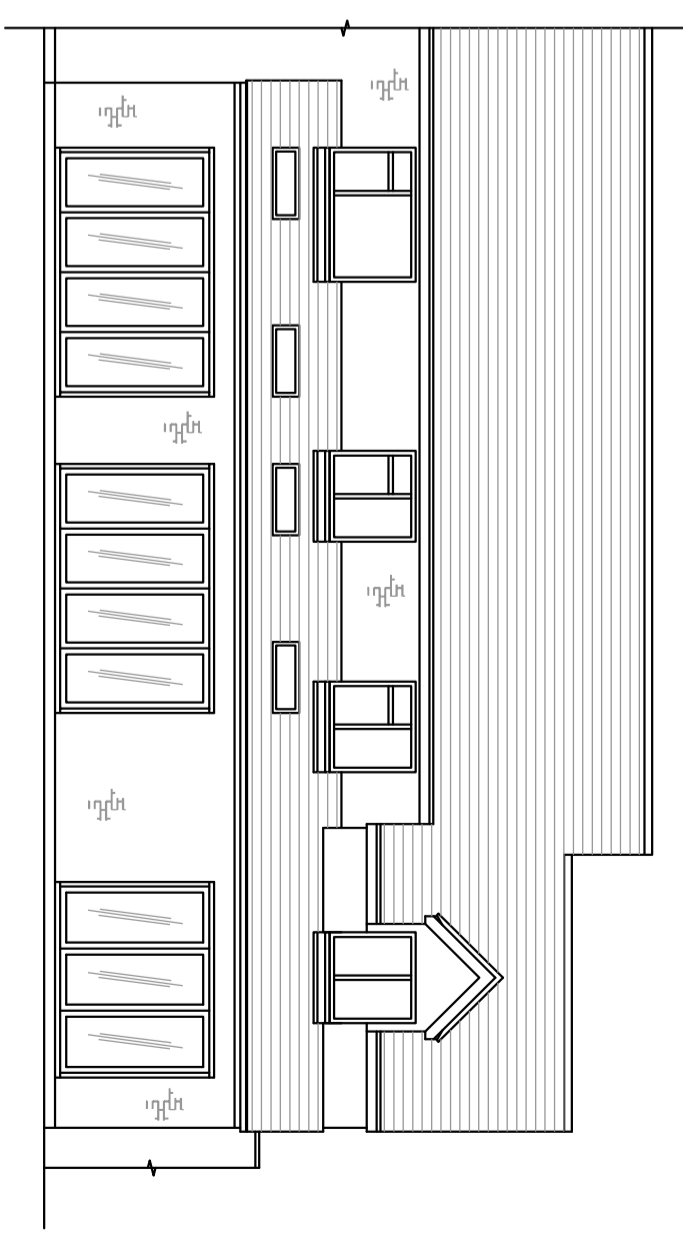

SOUTH ELEVATION

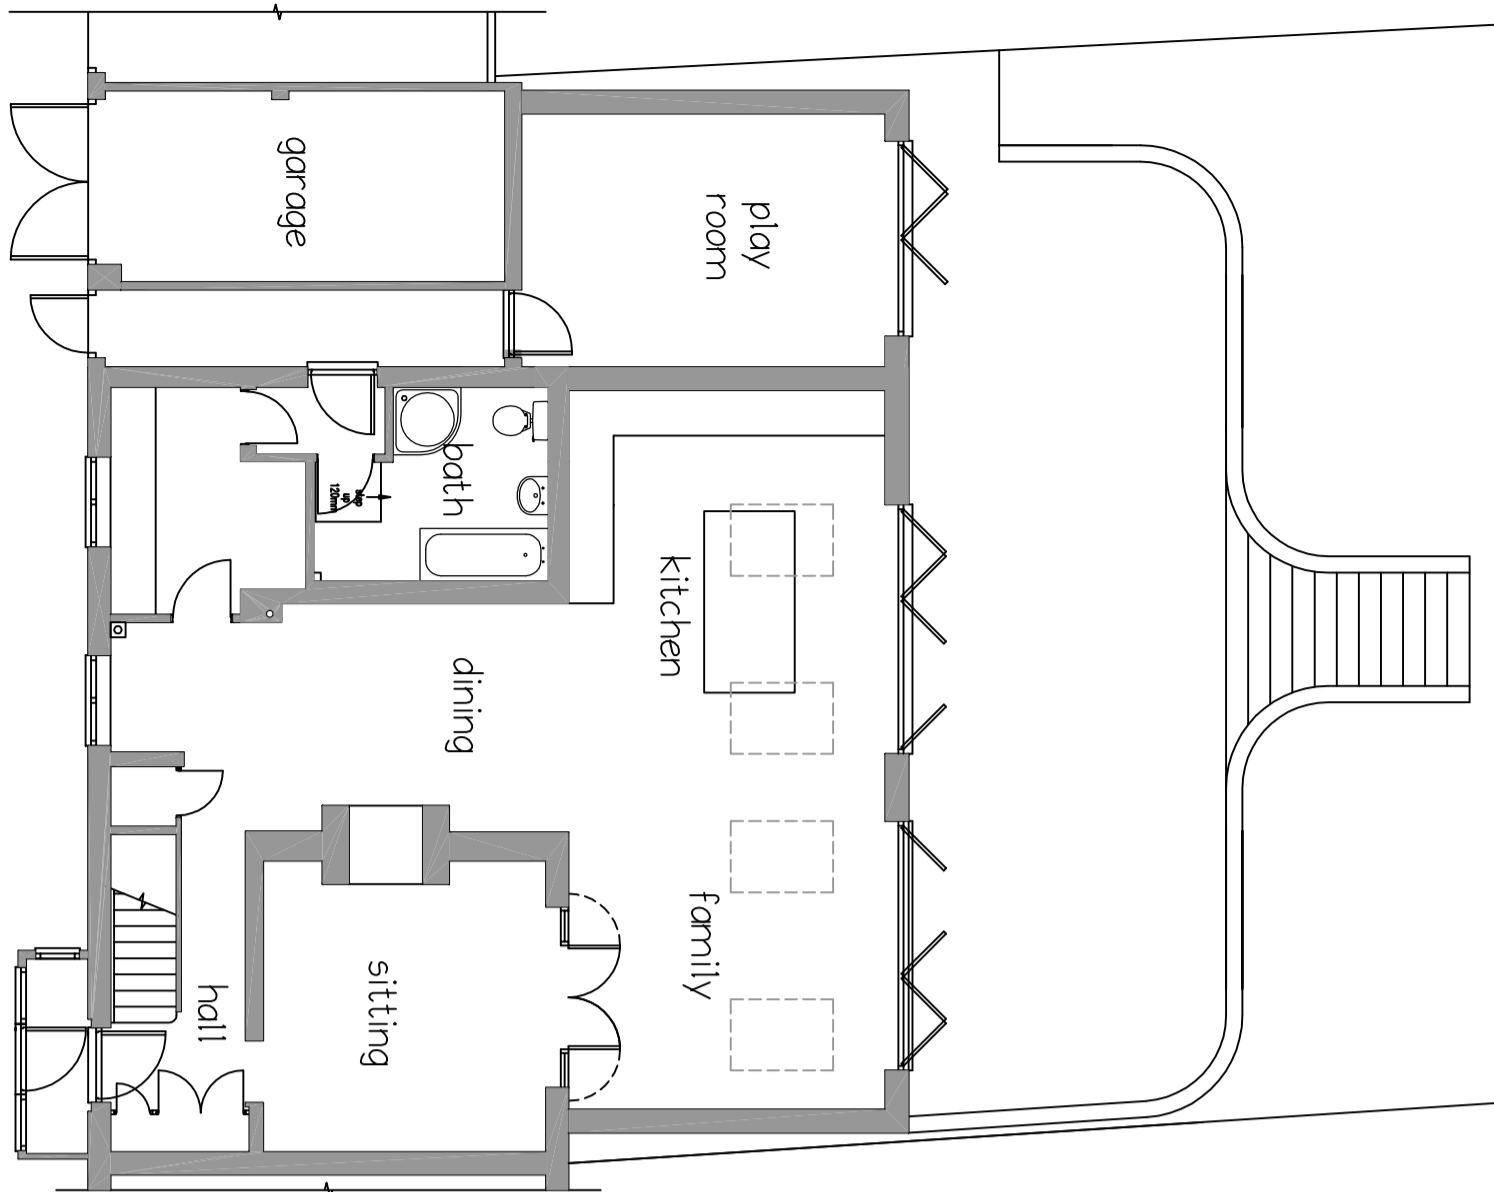

GROUND FLOOR PLAN

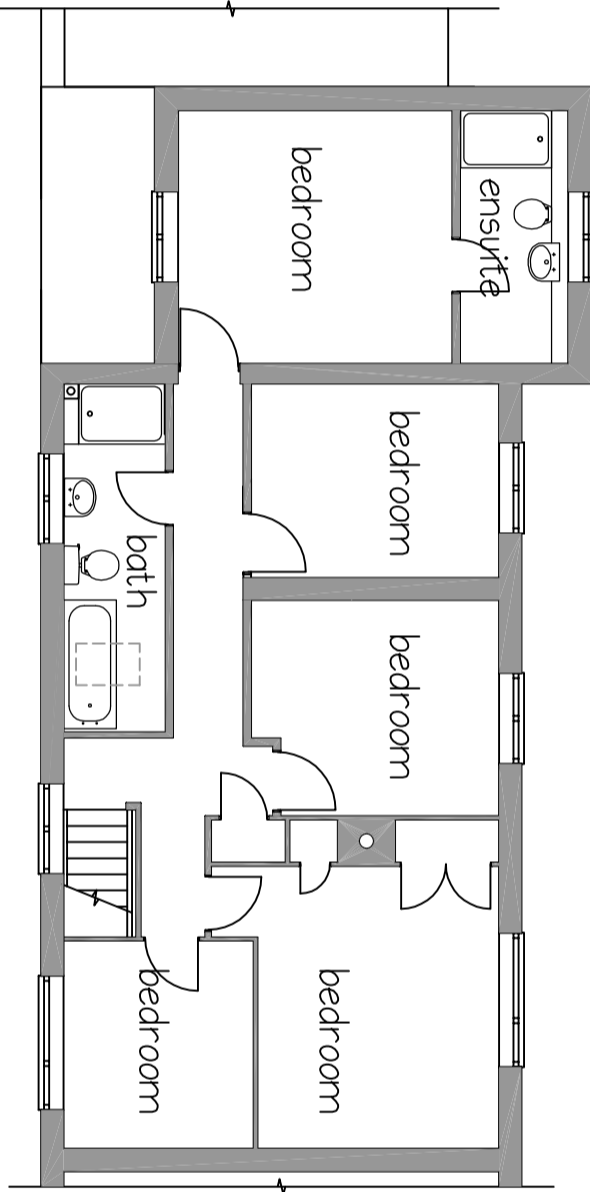

FIRST FLOOR PLAN

This drawing is copyright and may not be altered, reproduced or used other than for the Contract Works for which it is issued without the written permission of Challow Design.
Warning: Do not scale this drawing. Verify all dimensions and structural details on site. If in doubt, ask before acting.

REV	DATE	DESCRIPTION	INITIAL
A	Jul-18	Extension set back from front	EC

Challow Design

2 ELSWORTH CLOSE
GROVE
WANTAGE
OXON
OX12 0BT
Tel/Fax No: 01235 771781
ed@challowdesign.co.uk

CLIENT
MR AND MRS C. JACKMAN
SITE/PROJECT
PROPOSED EXTENSION AT
AT 16 HAMPDEN ROAD
WANTAGE, OXON
PLANS AND ELEVATIONS
AS PROPOSED

FILE/REF REFERENCE	1244	CHECKED BY	PAPER SIZE/SCALE
DATE	MAY-18	DRAWN BY	ED CLARE
DRAWING No.	1244-06	REVISION	A