


NORTH WEST ELEVATION




\diamond	<		<>			
	REVISIONS					
	Robin Akers Ltd Architectural Consultants 1 Lee Close, Charlbury, Oxon OX7 3SG tel 01608 810012 e-mail robin@robinakersltd.co.uk					
J	J0B: Two Storey Side & Single Storey Rear Extension at 15 St Peters Rd, Abingdon, OX143SJ					
D	DRAWING: Existing Elevations					
Dł	RAWN:	CHECKED:				
S	CALES:1:100@A3	DATE:				
J	DB No.	DRAWING No. RI	EV.			

10m

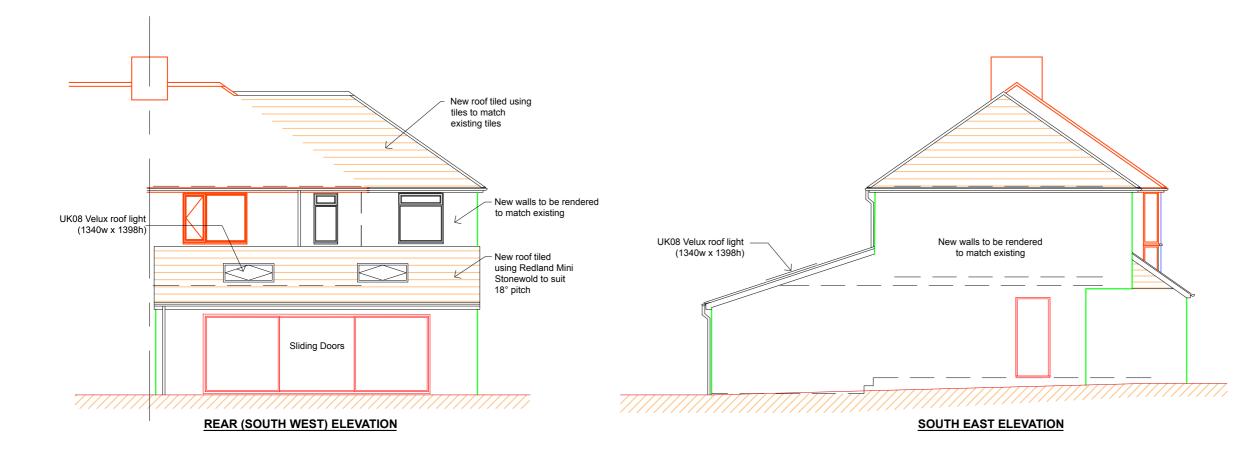




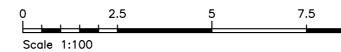


<>	<>		<>			
	REVISIONS					
	Robin Akers Ltd Architectural Consultants 1 Lee Close, Charlbury, Oxon OX7 3SG tel 01608 810012 e-mail robin@robinakersltd.co.uk					
J	JOB: Two Storey Side & Single Storey Rear Extension at 15 St Peters Rd, Abingdon, OX143SJ					
D	DRAWING: Proposed Elevations					
Dł	RAWN:	CHECKED:				
S	CALES:1:100@A3	DATE:				
JC)B No.	DRAWING No.	REV.			


10m

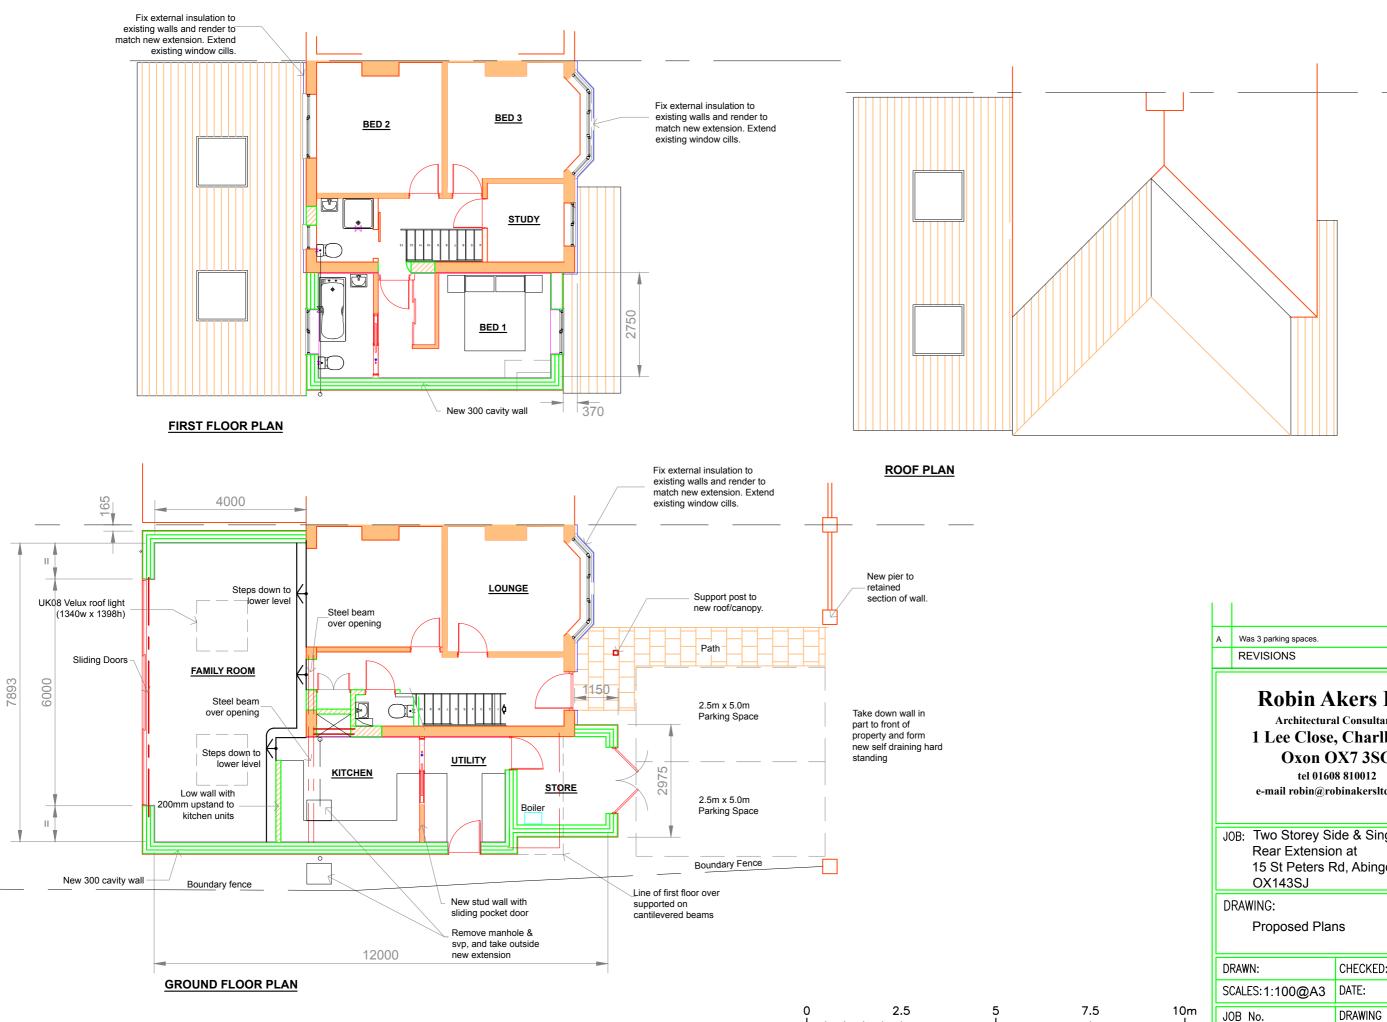

Scale 1:100

А	Was 3 parking spaces.		10.2.19			
	REVISIONS					
	Robin Akers Ltd Architectural Consultants 1 Lee Close, Charlbury, Oxon OX7 3SG tel 01608 810012 e-mail robin@robinakersltd.co.uk					
J	J0B: Two Storey Side & Single Storey Rear Extension at 15 St Peters Rd, Abingdon, OX143SJ					
D	DRAWING: Proposed Plans					
D	RAWN:	CHECKED:				
S	CALES:1:100@A3	DATE:				
J(DB No.	DRAWING No.	REV. A			

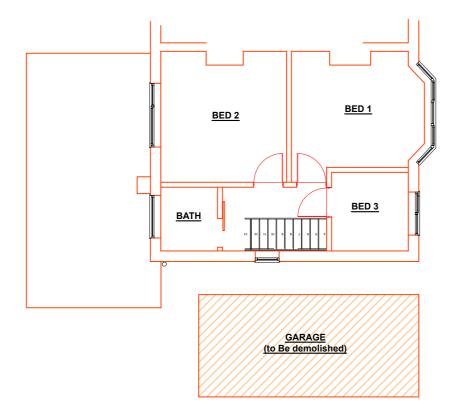

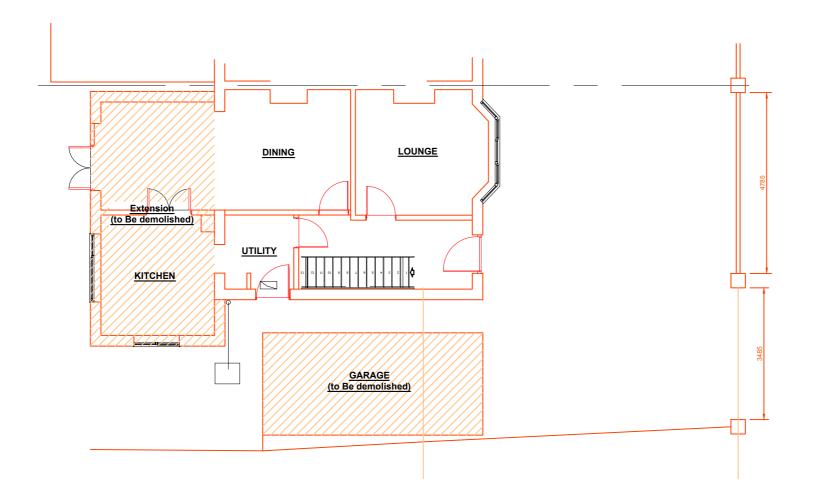



\$	<>		<>		
	REVISIONS				
Robin Akers Ltd Architectural Consultants 1 Lee Close, Charlbury, Oxon OX7 3SG tel 01608 810012 e-mail robin@robinakersltd.co.uk					
J0B: Two Storey Side & Single Storey Rear Extension at 15 St Peters Rd, Abingdon, OX143SJ					
DRAWING: Existing Plans					
DRAWN:		CHECKED:			
SC	CALES:1:100@A3	DATE:			
JC	DB No.	DRAWING No.	REV.		

10m