


This drawing is protected by the Copyright Designs and Patents Act 1988 (Section 47). You may only download and/or print a copy for consultation purposes, to compare a current application with previous schemes, and to check whether a development is being carried out or has been completed in accordance with the approved drawings. If you require a copy of the drawings or other material for any other purpose you will need to obtain the prior permission of the copyright owner.

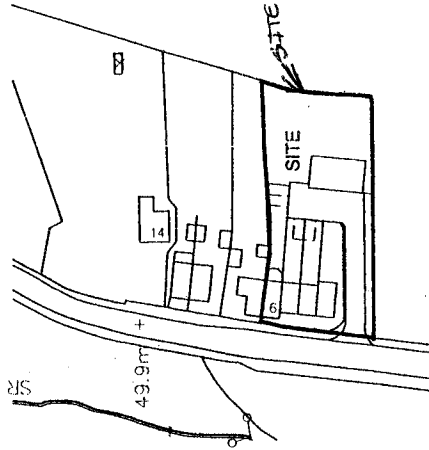

VALERIE WHITEHEAD
 ARCHITECT
 RROVD 1 1 SEP 2007
 CORPORATE POSTAL
 SERVICES - 5

LOCATION PLAN


DRAWING FOR PLANNING AT

Proposed : GARAGE WITH ACCOMMODATION OVER
 At : 6 ABINGDON ROAD, SUTTON COURTEN
 For : Mrs. J. LISTER

Scales : 1 : 500 1 : 1250

Embling Associates Ltd. - Chartered Surveyor
 Building and Planning Design
 23 Sincodun Road, Oxford, OX11 3HP
 Tel : 01235 811202 Mob : 07710298597
 email : mike@emblingai.com

Drq. No. 07/0212/P/BP1

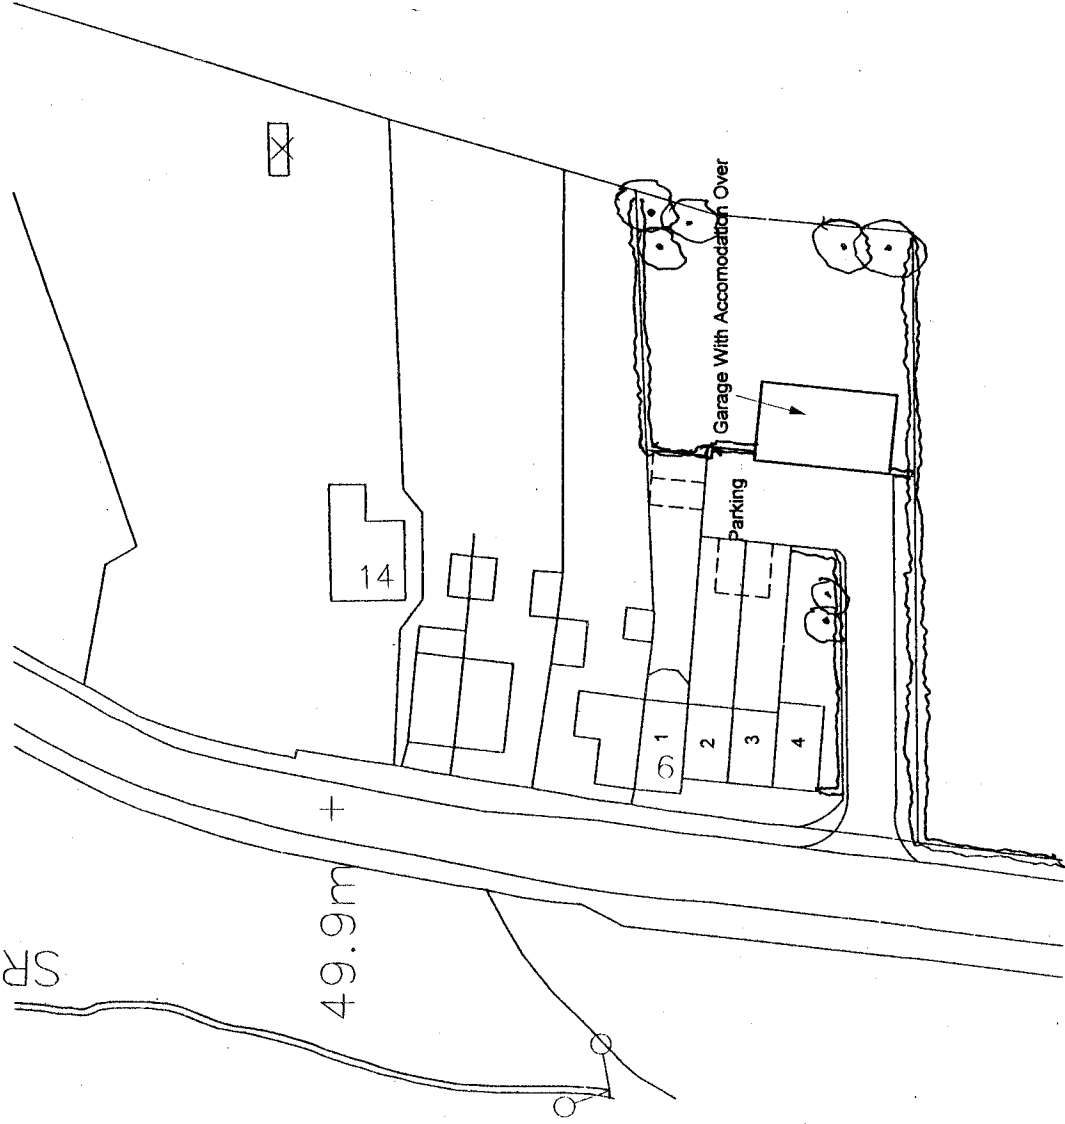


50T/11933/11

07/01488/FUL


BLOCK PLAN

CHECK ALL DIMENSIONS ON SITE

This drawing is protected by the Copyright, Designs and Patents Act 1988 (Section 47). You may only download and/or print a copy for consultation purposes, to compare a current application with previous schemes, and to check whether a development is being carried out or has been completed in accordance with the approved drawings. If you require a copy of the drawings or other material for any other purpose you will need to obtain the prior permission of the copyright owner.

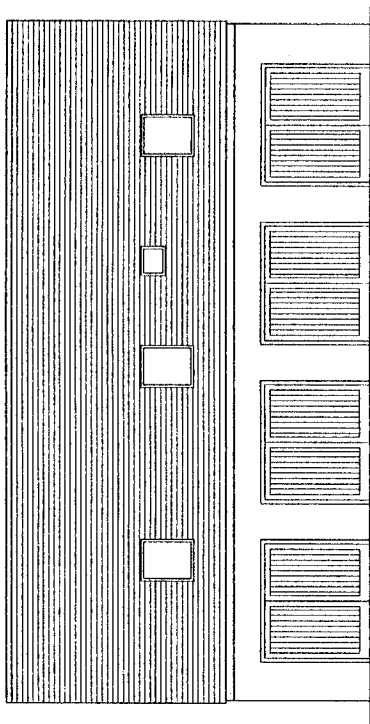


Front Elevation - West

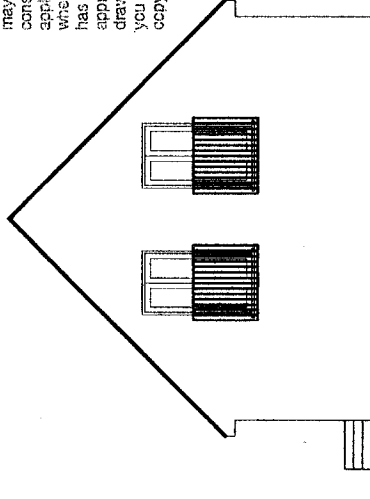


Side Elevation - North

**AMENDED
PLAN**

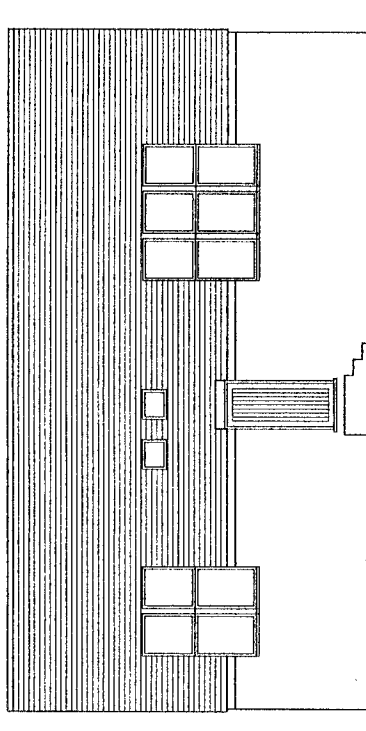

Rear Elevation - East

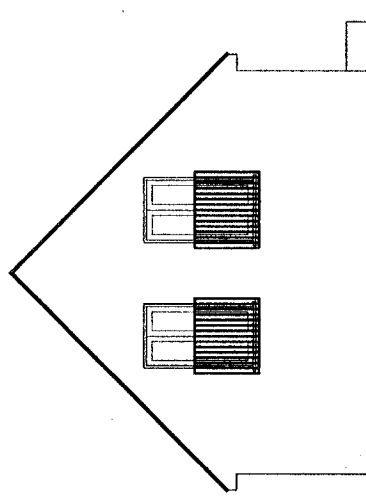

Side Elevation - South

APPENDIX 1

Drawing

Proposed : GARAGE WITH ACCOMODATION

At : 6 ABINGDON ROAD, SUTTON

For : Mrs.J.LISTER

Scale : 1 : 100

SUT/11933/11
07/01488/KUL

Embling Associates Ltd - Chartered Surveyor
Building and Planning Design
23 Shinodun Road, Deccot, OX11 8HP
Tel : 01235 811202 Mob : 07710298997
email : mlike@emblingai.com

CHECK ALL DIMENSIONS ON SITE



Dwg. No. 07/0212/P3(a)

Copyright EAL 2007

APPENDIX 1

This drawing is protected by the Copyright, Designs and Patents Act 1988 (Section 47). You may only download and/or print a copy for consultation purposes, to compare a current application with previous schemes, and to check whether a development is being carried out or has been completed in accordance with the approved drawings. If you require a copy of the drawings or other material for any other purpose you will need to obtain the prior permission of the copyright owner.

AMENDED PLAN

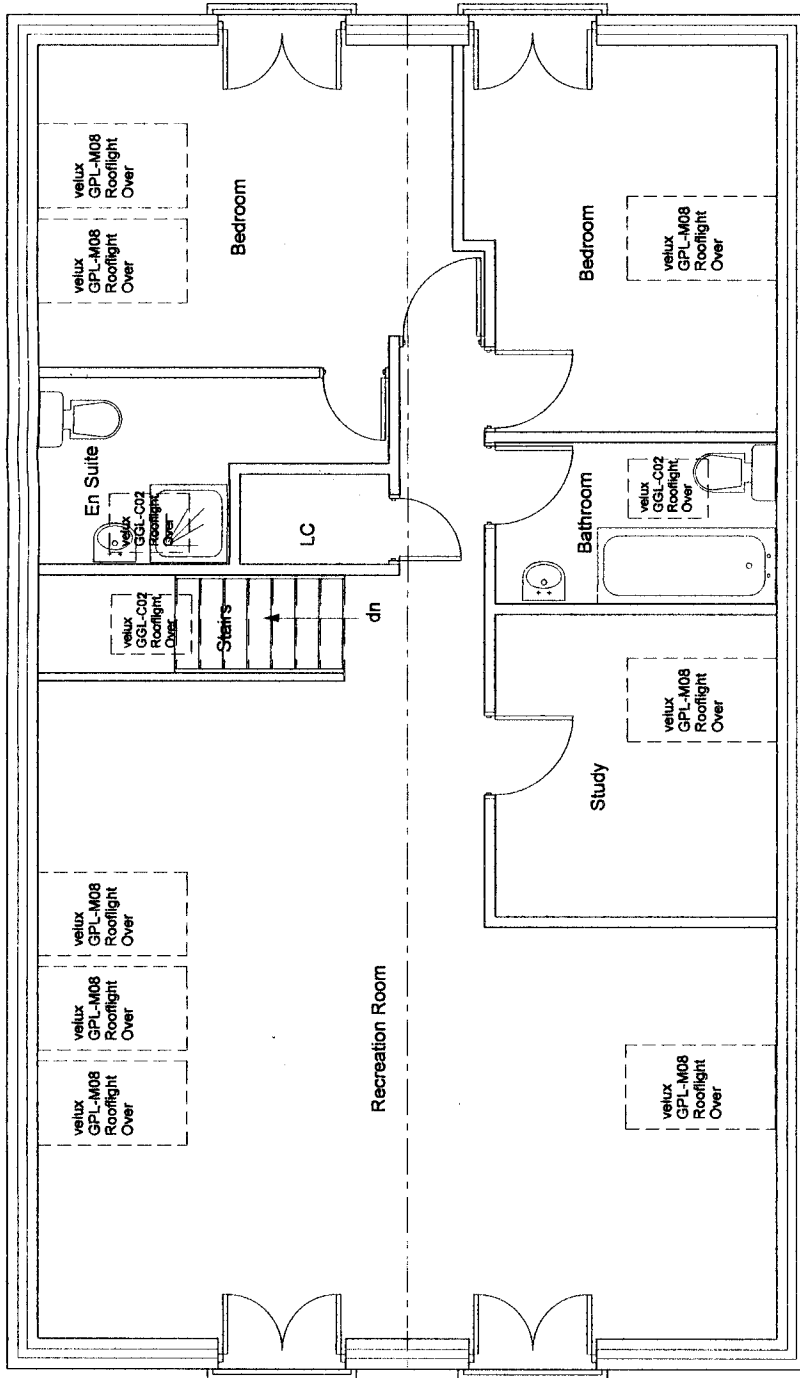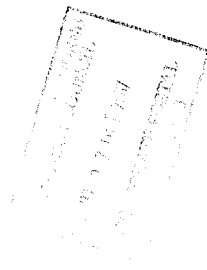

SUT/193/11
07/01483/AVL

FIRST FLOOR PLAN

Drawn

Proposed : GARAGE WITH ACCOMODATI

At : 6 ABINGDON ROAD, SUTTON

For : Mrs.J.LISTER

Scale : 1 : 50

Embling Associates Ltd - Chartered Surveyor
Building and Planning Design
23 Siroodun Road, Didcot, OX11 8HP.
Tel : 01235 811202 Mob : 07710296997
email : mike@emblingai.com

Drg. No. 07/0212/P3(c)

CHECK ALL DIMENSIONS ON SITE