


Appendix 1

Terms and Conditions
 Use figured dimensions. Do not scale unless for planning purposes. Check dimensions on site before work commences. In case of doubt or to report discrepancies contact WWA. The accuracy of this drawing may be reliant upon third party information. No liability will be accepted by WWA for errors in or arising from such third-party information.

© Archadia UK Ltd. This drawing is solely for the use of the intended recipient and may not be copied or reproduced without written consent except by the Planning Authority for public inspection in relation to a Planning Application and only if those copies are marked - "This copy has been made with the authority of Archadia UK Ltd pursuant to Section 47 of the Copyright Designs and Patents Act 1988 for the purposes of public inspection only and must not be copied without the prior written permission of the Copyright owner."



KEY / NOTES

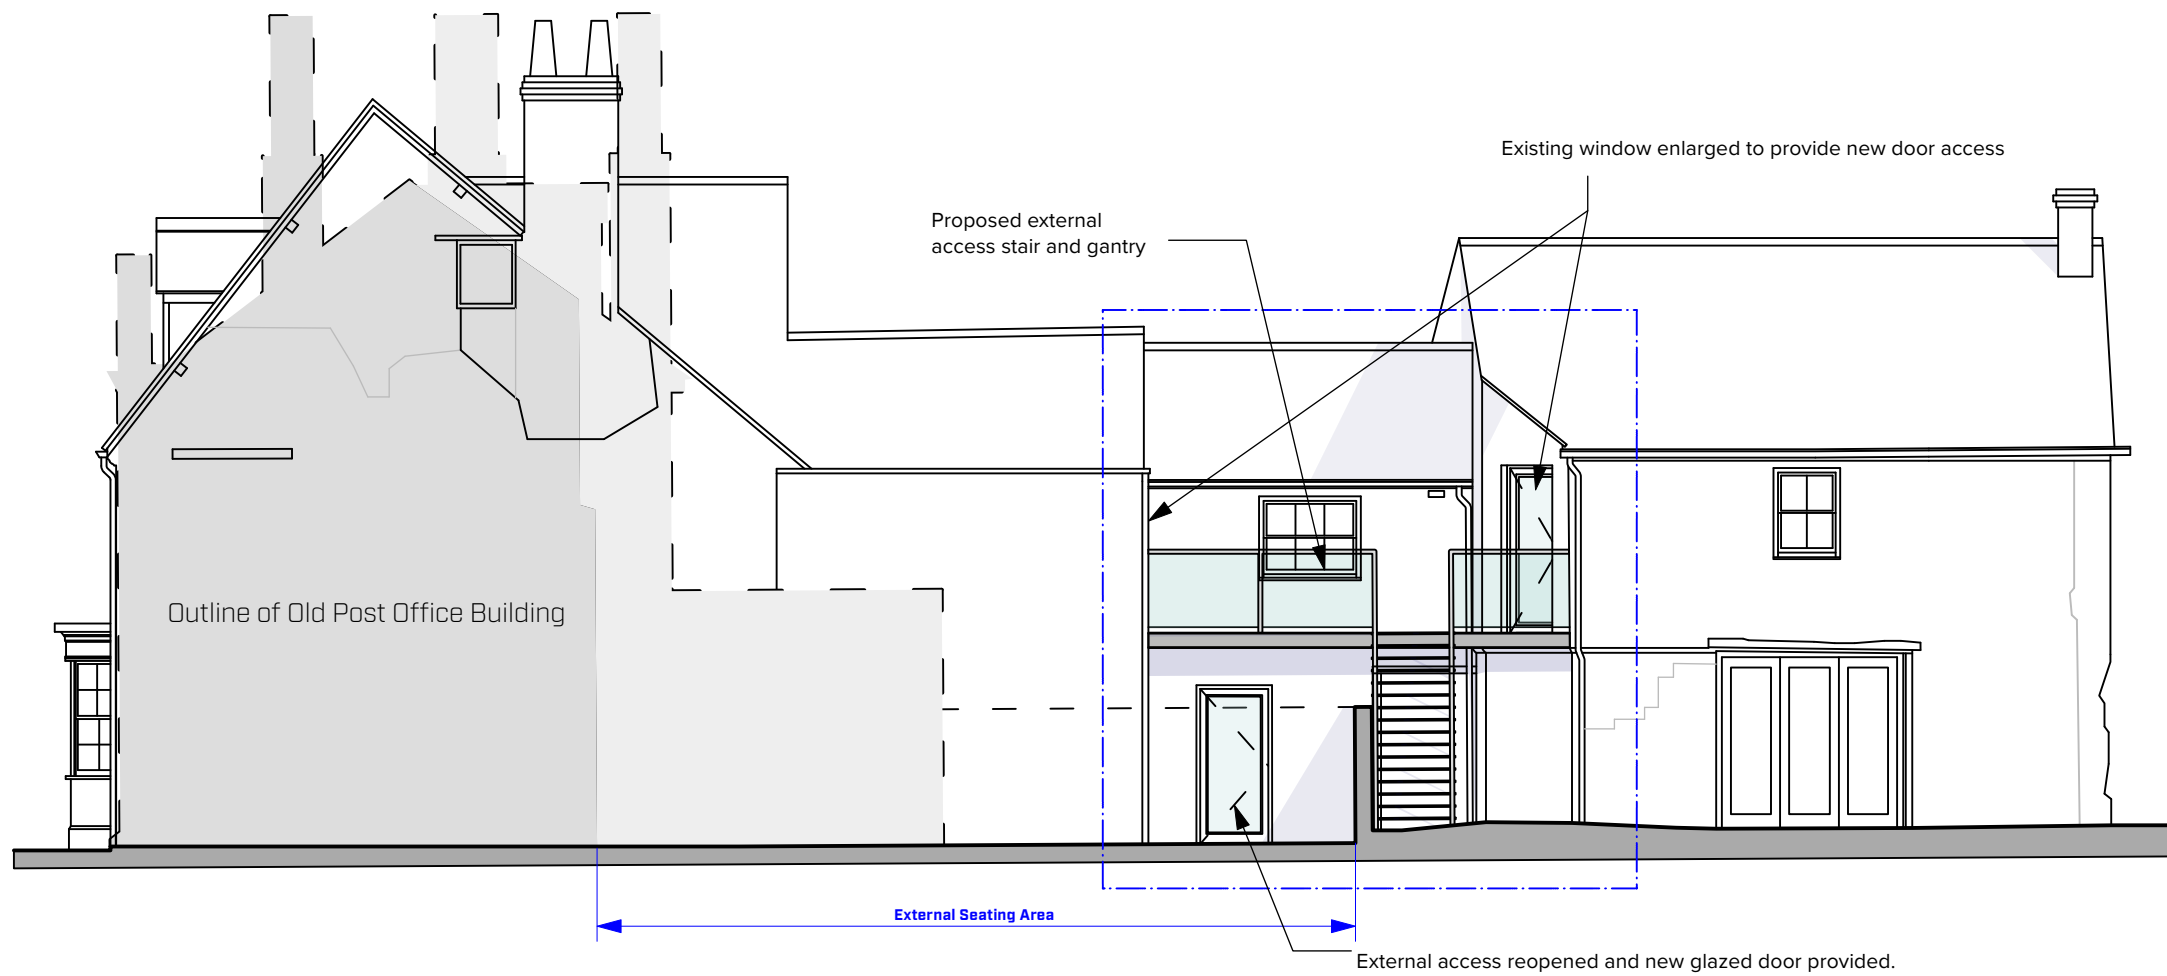

SIDE ELEVATION (NORTH-EAST)

REV	DATE	DESCRIPTION	BY	CHK

STATUS **PLANNING**



WEST WADDY ARCHADIA

www-studios.com

Registered in England & Wales No. 09050329


CLIENT	SWANEE RIVER LTD		
PROJECT	FORMER RED LION PUB, MARLBOROUGH STREET, FARINGDON		
TITLE	PROPOSED SIDE ELEVATION RED LION		
DRAWN	CHECKED	REV.	
JH	JH		
SCALE	DATE		
1:100@ A3	18/08/2021		
DOCUMENT ID	939 - WW - B3 - XX - DR - A - 0221		

Terms and Conditions
 Use figured dimensions. Do not scale unless for planning purposes. Check dimensions on site before work commences. In case of doubt or to report discrepancies contact WWA. The accuracy of this drawing may be reliant upon third party information. No liability will be accepted by WWA for errors in or arising from such third-party information.


© Archadia UK Ltd. This drawing is solely for the use of the intended recipient and may not be copied or reproduced without written consent except by the Planning Authority for public inspection in relation to a Planning Application and only if those copies are marked - "This copy has been made with the authority of Archadia UK Ltd pursuant to Section 47 of the Copyright Designs and Patents Act 1988 for the purposes of public inspection only and must not be copied without the prior written permission of the Copyright owner."



KEY / NOTES

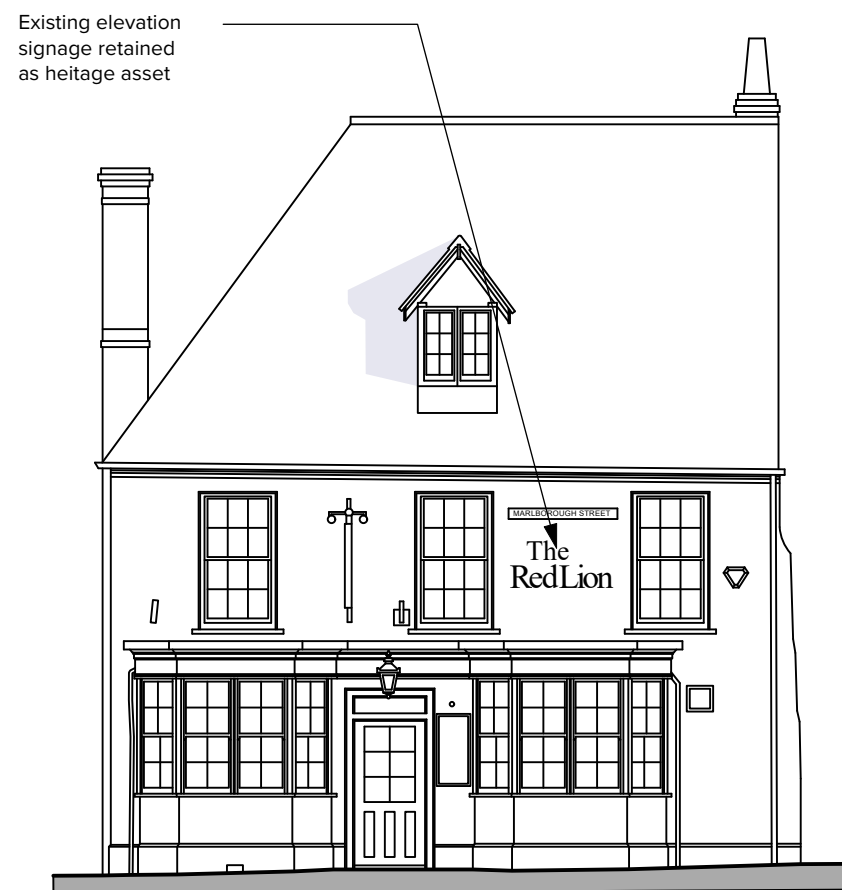

FRONT STREET ELEVATION
 (SOUTH-EAST)

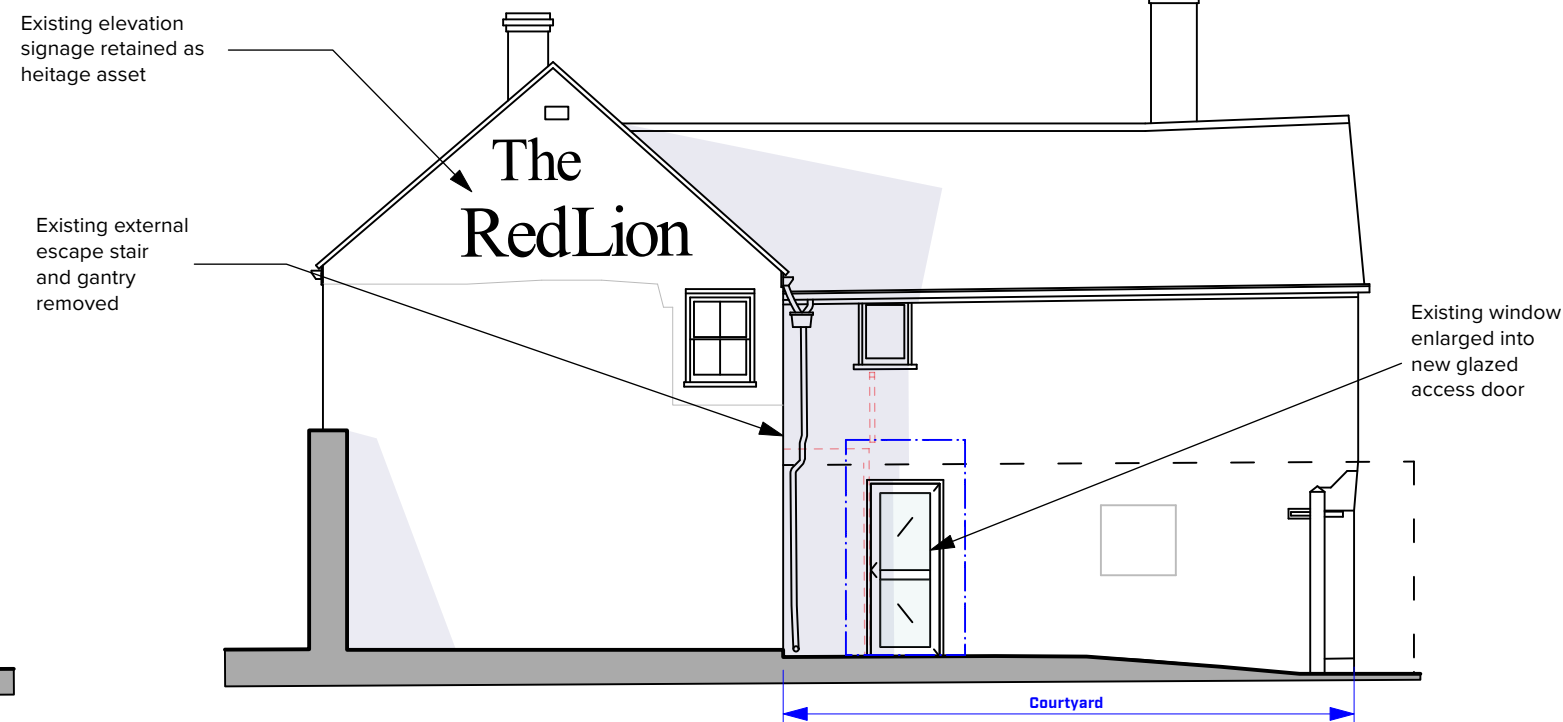

REAR ELEVATION (NORTH-WEST)

REV	DATE	DESCRIPTION	BY	CHK

STATUS **PLANNING**




WEST WADDY ARCHADIA

wwa-studios.com


Registered in England & Wales No. 09050329

CLIENT	SWANEE RIVER LTD		
PROJECT	FORMER RED LION PUB, MARLBOROUGH STREET, FARINGDON		
TITLE	PROPOSED FRONT AND REAR ELEVATIONS RED LION		
DRAWN	CHECKED	REV.	
JH	JH		
SCALE	DATE		
1:100@ A3	18/08/2021		
DOCUMENT ID	939 - WW - B3 - XX - DR - A - 0222		

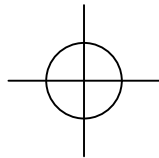

Terms and Conditions
 Use figured dimensions. Do not scale unless for planning purposes. Check dimensions on site before work commences. In case of doubt or to report discrepancies contact WWA. The accuracy of this drawing may be reliant upon third party information. No liability will be accepted by WWA for errors in or arising from such third-party information.

© Archadia UK Ltd. This drawing is solely for the use of the intended recipient and may not be copied or reproduced without written consent except by the Planning Authority for public inspection in relation to a Planning Application and only if those copies are marked - "This copy has been made with the authority of Archadia UK Ltd pursuant to Section 47 of the Copyright Designs and Patents Act 1988 for the purposes of public inspection only and must not be copied without the prior written permission of the Copyright owner."

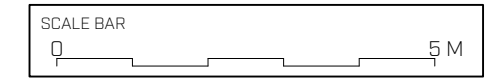

KEY / NOTES

- Areas for demolition shown red/dashed red
- Principle access position
- Proposed wall
- Existing wall
- Overhead beam

Unit 1 118 m²
 Unit 2 80 m²


REV	DATE	DESCRIPTION	BY	CHK

STATUS **PLANNING**



WEST WADDY ARCHADIA
 wwa-studios.com
 Registered in England & Wales No. 09050329

CLIENT	SWANEE RIVER LTD		
PROJECT	FORMER RED LION PUB, MARLBOROUGH STREET, FARINGDON		
TITLE	PROPOSED FIRST FLOOR RED LION PLAN		
DRAWN	CHECKED	REV.	
JH	JH		
SCALE	DATE		
1:100@ A3	18/08/2021		
DOCUMENT ID	939 - WW - B3 - 01 - DR - A - 0141		

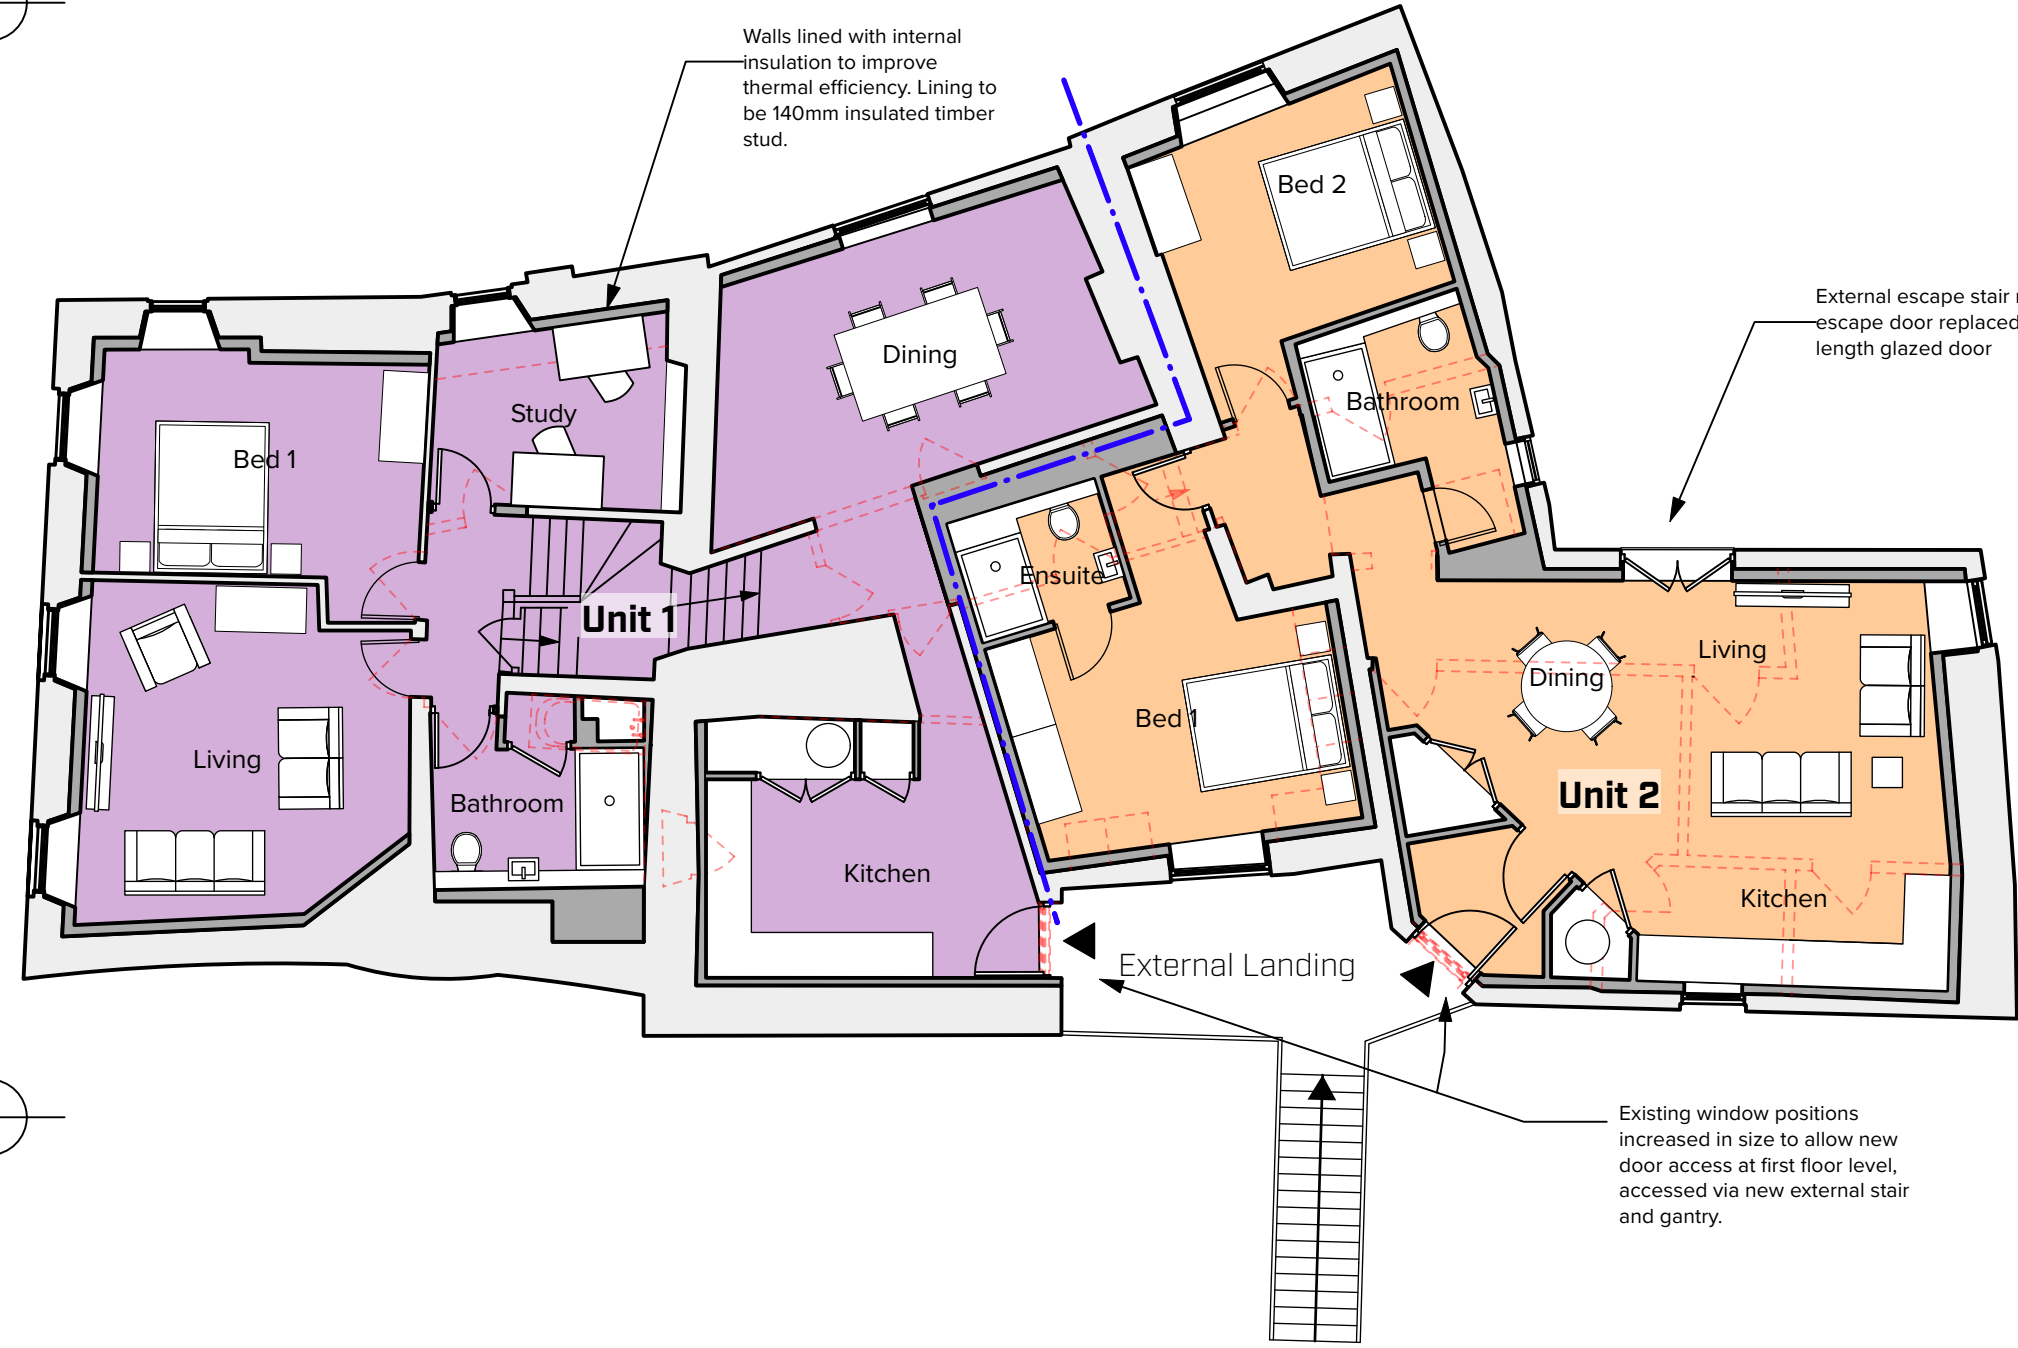


FIRST FLOOR PLAN



GROUND FLOOR PLAN

Terms and Conditions
 Use figured dimensions. Do not scale unless for planning purposes. Check dimensions on site before work commences. In case of doubt or to report discrepancies contact WWA. The accuracy of this drawing may be reliant upon third party information. No liability will be accepted by WWA for errors in or arising from such third-party information.

© Archadia UK Ltd. This drawing is solely for the use of the intended recipient and may not be copied or reproduced without written consent except by the Planning Authority for public inspection in relation to a Planning Application and only if those copies are marked - "This copy has been made with the authority of Archadia UK Ltd pursuant to Section 47 of the Copyright Designs and Patents Act 1988 for the purposes of public inspection only and must not be copied without the prior written permission of the Copyright owner."

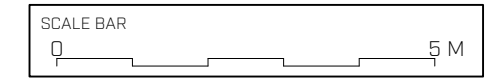

- KEY / NOTES**
- Areas for demolition shown red/dashed red
 - Principle access position
 - Proposed wall
 - Existing wall
 - Overhead beam

Commercial Unit 1	123 m ²
Commercial Unit 2	62 m ²





REV	DATE	DESCRIPTION	BY	CHK
B	29/06/2022	Bin store shown on plan	CK	JH
A	31/03/2022	Existing door retained	CK	JH

STATUS **PLANNING**



WEST WADDY ARCHADIA
 wwa-studios.com
 Registered in England & Wales No. 09050329

CLIENT	SWANEE RIVER LTD		
PROJECT	FORMER RED LION PUB, MARLBOROUGH STREET, FARINGDON		
TITLE	PROPOSED GROUND FLOOR RED LION PLAN		
DRAWN	CHECKED	REV.	
JH	JH	B	
SCALE	DATE		
1:100@ A3	18/08/2021		
DOCUMENT ID			
939 - WW - B3 - 00 - DR - A - 0140			

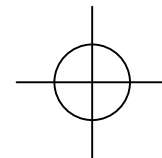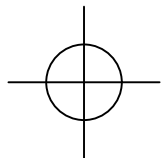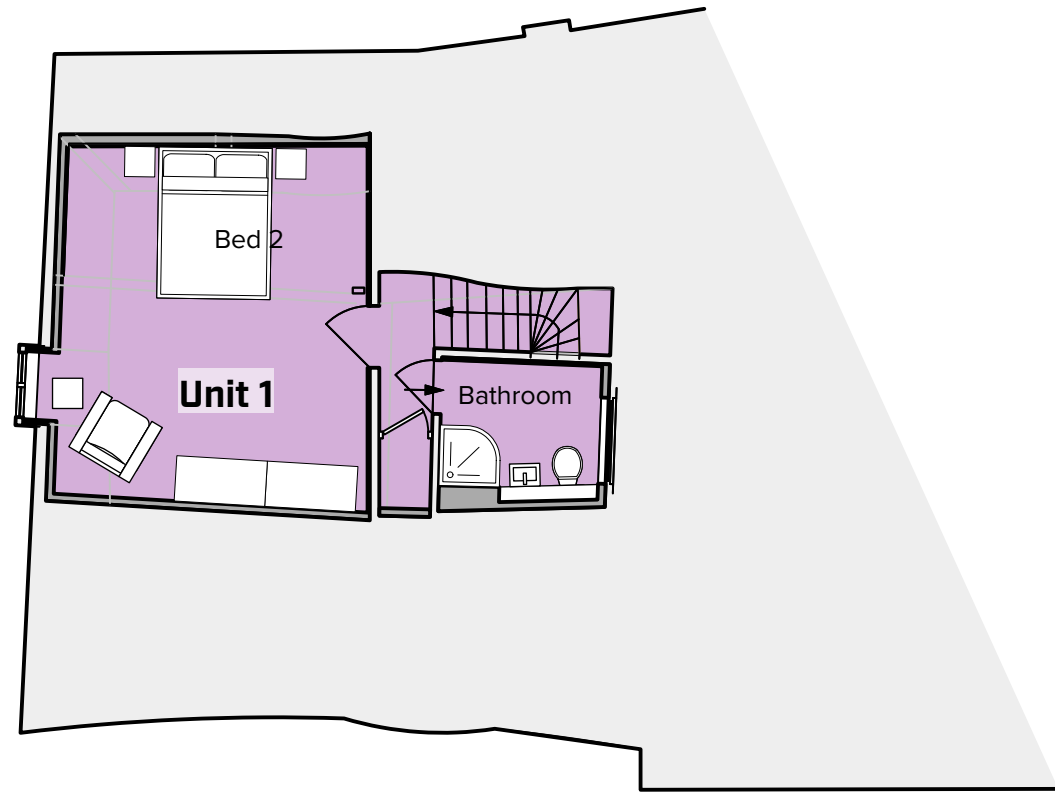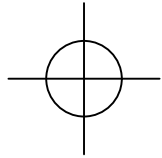


SECOND FLOOR PLAN

Terms and Conditions

Use figured dimensions. Do not scale unless for planning purposes. Check dimensions on site before work commences. In case of doubt or to report discrepancies contact WWA. The accuracy of this drawing may be reliant upon third party information. No liability will be accepted by WWA for errors in or arising from such third-party information.

© Archadia UK Ltd. This drawing is solely for the use of the intended recipient and may not be copied or reproduced without written consent except by the Planning Authority for public inspection in relation to a Planning Application and only if those copies are marked - "This copy has been made with the authority of Archadia UK Ltd pursuant to Section 47 of the Copyright Designs and Patents Act 1988 for the purposes of public inspection only and must not be copied without the prior written permission of the Copyright owner."

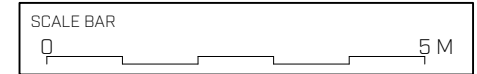

KEY / NOTES

Areas for demolition shown red/dashed red

Principle access position

Unit 1 118 m²
Unit 2 80 m²

REV	DATE	DESCRIPTION	BY	CHK

STATUS **PLANNING**



WEST WADDY ARCHADIA

www-studios.com

Registered in England & Wales No. 09050329

CLIENT	SWANEE RIVER LTD		
PROJECT	FORMER RED LION PUB, MARLBOROUGH STREET, FARINGDON		
TITLE	PROPOSED SECOND FLOOR RED LION PLAN		
DRAWN	CHECKED	REV.	
JH	JH		
SCALE	DATE		
1:100@ A3	18/08/2021		
DOCUMENT ID	939 - WW - B3 - 02 -DR - A - 0142		