




1:10,110 scale




Persons viewing this mapping should contact Ordnance Survey copyright for advice where they wish to use Ordnance Survey mapping for their own use.

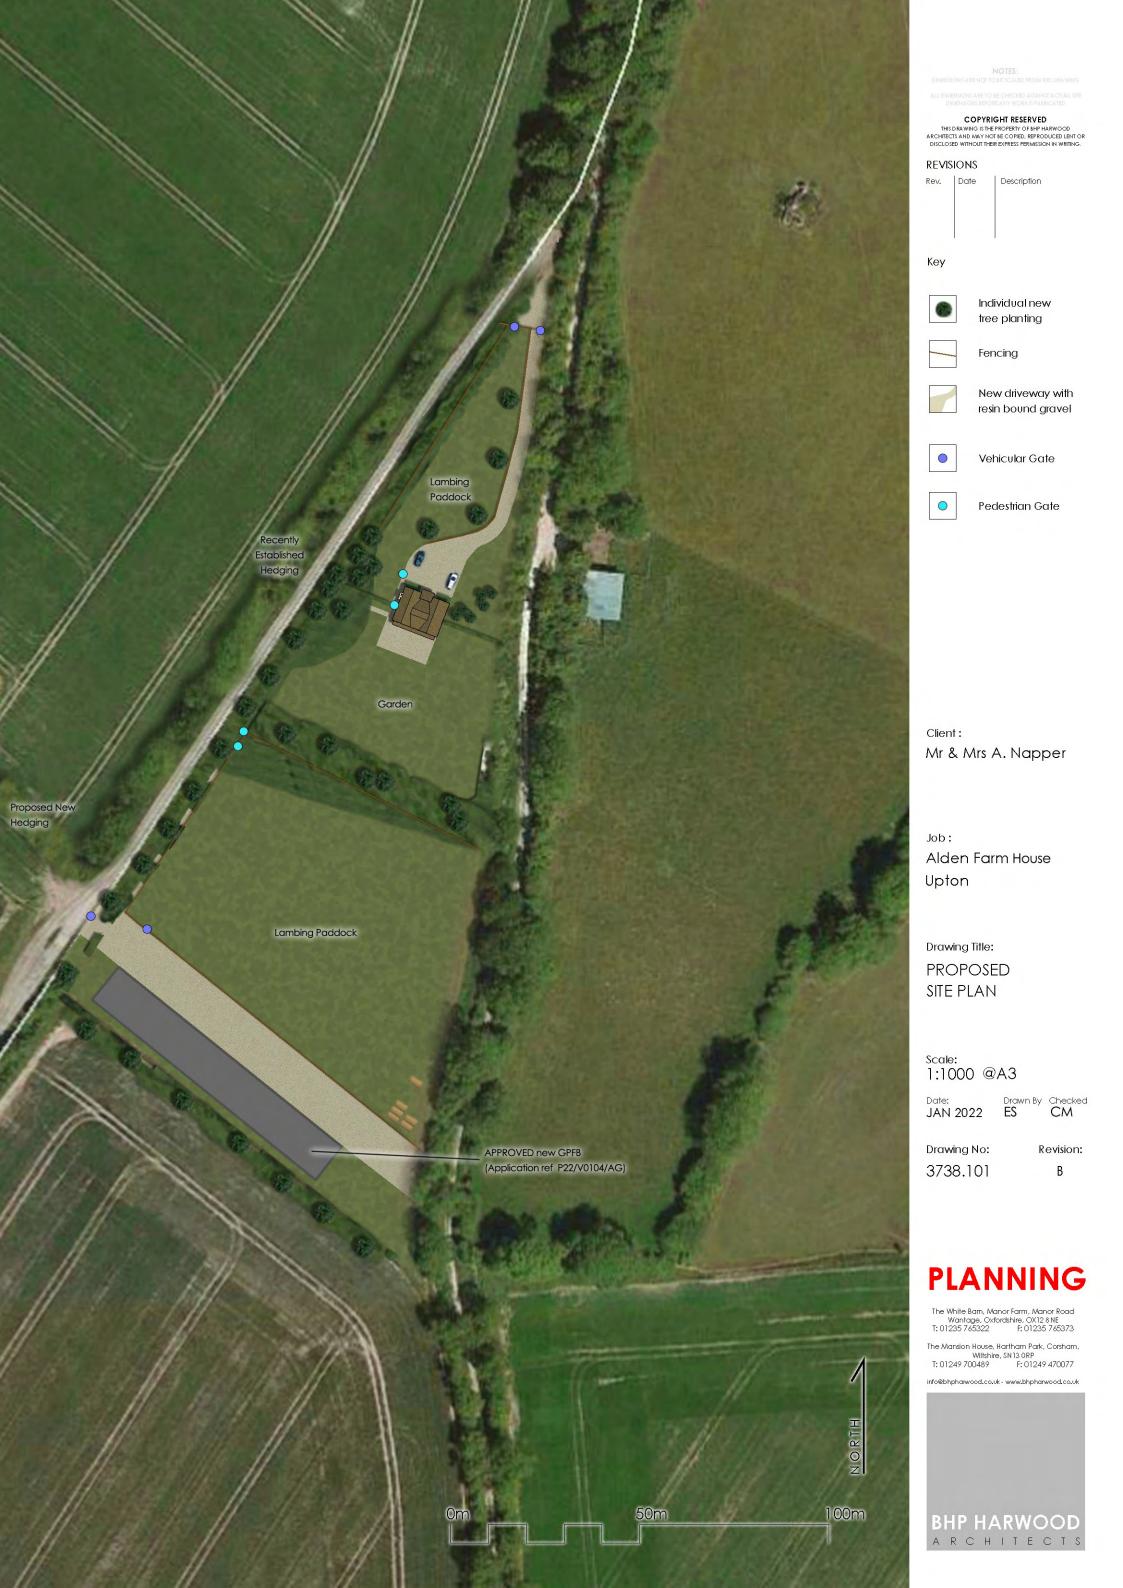





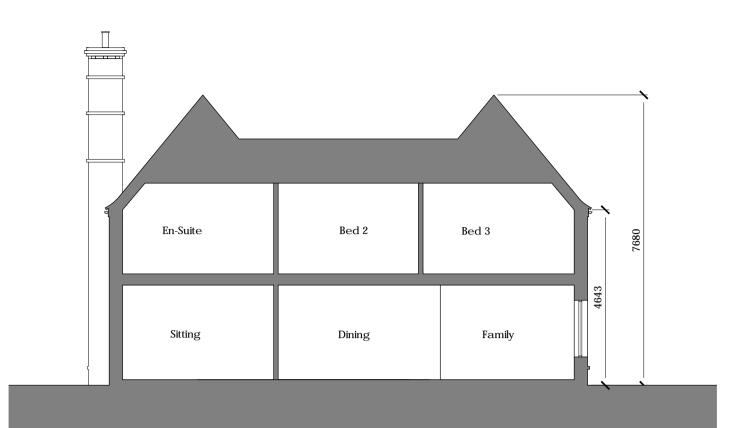

Front Elevation



Section AA






Bed 2 Dining Hall

Rear Elevation




First Floor Plan


Side Elevation

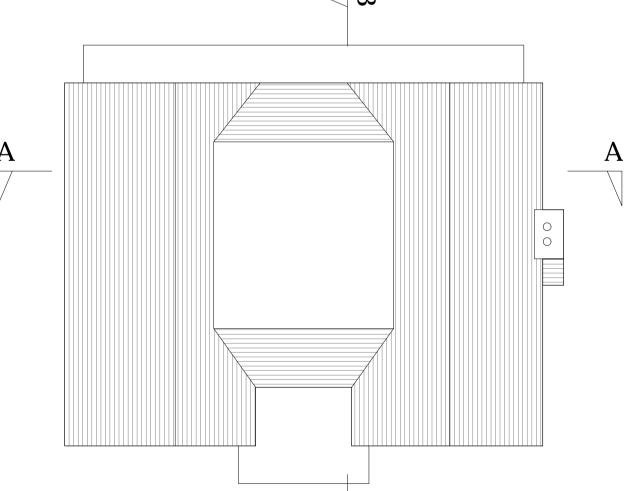


Roof Plan

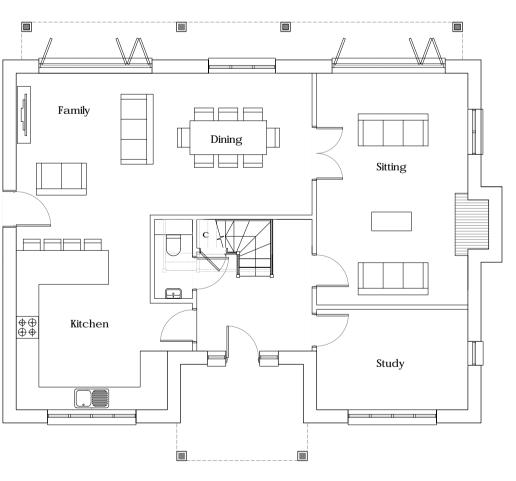



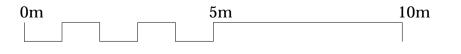

Total Gross Internal Floor Area 195m²

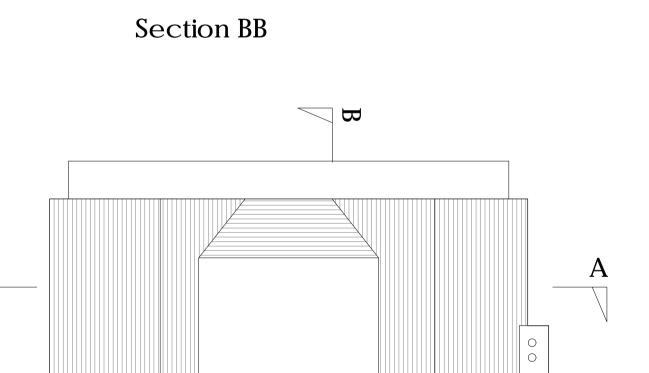

Scale: 1:100 @ A1

Client :

Job:

Upton

Alden Farm

Drawing Title:

Sections

Drawing No:

Mr & Mrs A. Napper

Drawn By Checked JT CM^{Date:} Jan 2022

Proposed Plans

Elevations and

NOTES:
DIMENSIONS ARE NOT TO BE SCALED FROM THIS DRAWING

ALL DIMENSIONS ARE TO BE CHECKED AGAINST ACTUAL SITE DIMENSIONS BEFORE ANY WORK IS FABRICATED

COPYRIGHT RESERVED

THIS DRAWING IS THE PROPERTY OF BHP HARWOOD

ARCHITECTS AND MAY NOT BE COPIED, REPRODUCED LENT OR

DISCLOSED WITHOUT THEIR EXPRESS PERMISSION IN WRITING.

REVISIONS

3738.102

Revision:

PLANNING

The White Barn, Manor Farm, Manor Road Wantage, Oxfordshire, OX12 8NE T: 01235 765322 F: 01235 765373

The Mansion House, Hartham Park, Corsham, Wiltshire, SN13 0RP
T: 01249 700489 F: 01249 470077

info@bhpharwood.co.uk - www.bhpharwood.co.uk







Side Elevation



Side Elevation



Front Elevation



Rear Elevation

THIS DRAWING IS THE PROPERTY OF 6HP HARWOOD

ARCHITECTS AND MAY NOT 6E COPIED, REPRODUCED LENT OR

DISCLOSED WITHOUT THEIR EXPRESS PERMISSION IN WRITING.

REVISIONS

Description

Client:

Mr & Mrs A. Napper

Job:

Alden Farm Upton

Drawing Title:

Coloured Elevations

Scale:

1:100 @A3

Drawn By Checked ES/CM CM

Nov 2021

Drawing No:

Revision: D


3738.103

PRELIMINARY

The White Barn, Manor Farm, Manor Road Wantage, Oxfordshire, OX12 8NE T: 01235 765322 F: 01235 765373

The Mansion House, Hartham Park, Corsham, Wiltshire, SN13 0 RP T: 01249 700489 F: 01249 470077



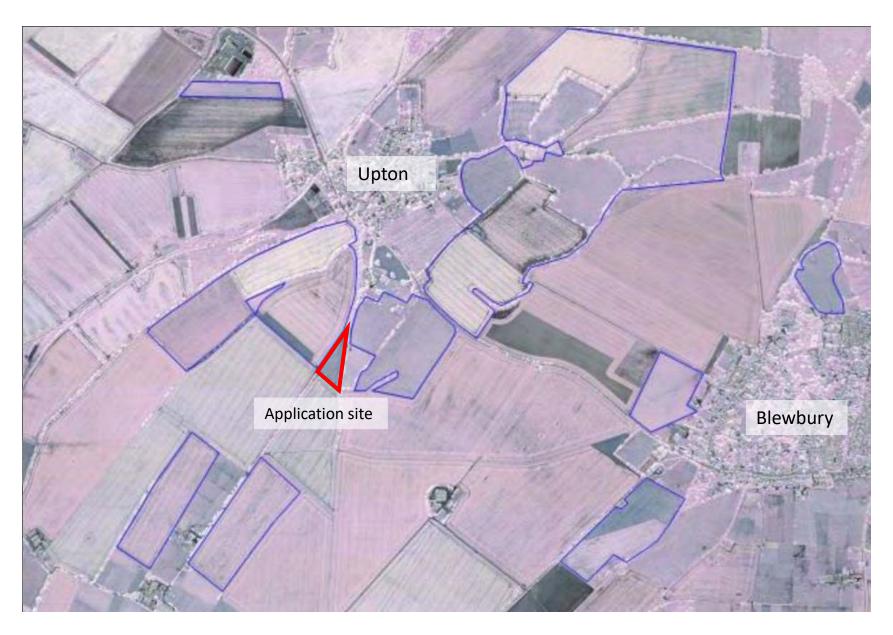

Land owned or rented by applicants outlined in blue