




front elevation (east)

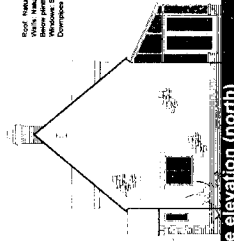


side elevation (north)

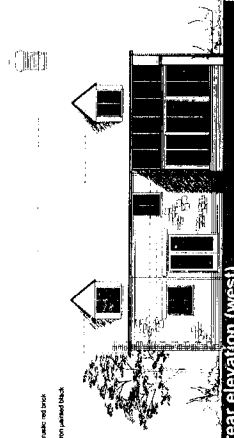


rear elevation (west)

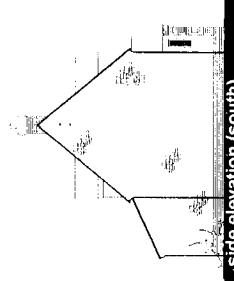


side elevation (south)

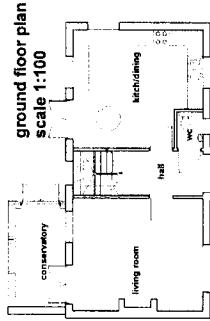


ground floor plan
scale 1:100

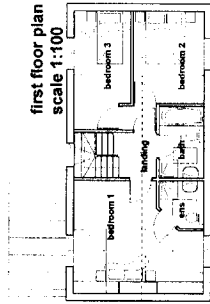

first floor plan
scale 1:100

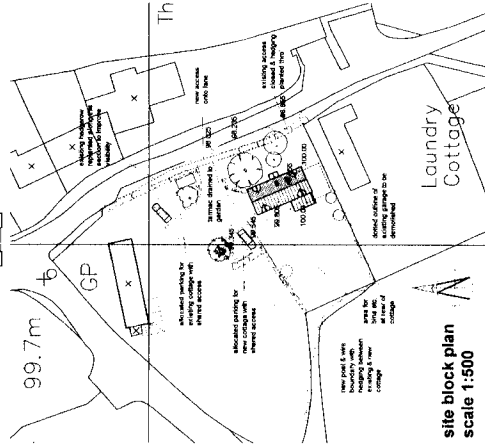

site block plan
scale 1:500

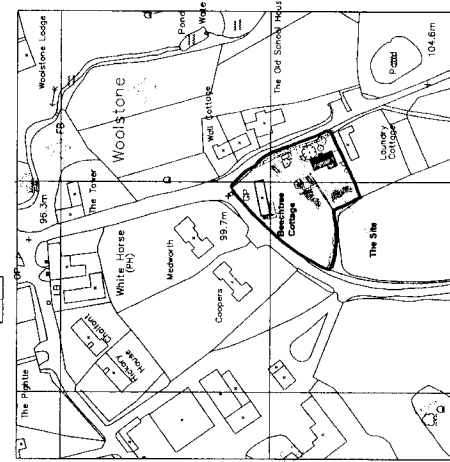

site location plan scale 1:1250
purchased & obtained from Ordnance Survey
by Weaver Khan Architects Ltd

AMENDMENT PLAN

1590015
1510016-08

WALE OR WHITE HOUSE
DISTRICT COUNCIL
REC'D 14 JUL 1998
COUNSWARDEN/PT/STAL

1. Job No	1061/SK/100b	2. Client	Mr G Tulloch
3. Job Title	Proposed Cottage at Beechtree Cottage Woolstone	4. Date	March 08
5. Description	Plans and elevations as proposed	6. Drawn	CSW
7. Checked		8. Date	11/03/08
9. Scale	1:1250	10. Status	Sketch proposal
1061/SK/100b			


Weaver Khan architects
1 London Street, Farnington, SW17 7AE
T: 01452 620420
F: 01452 620420
E: info@weaverkhan.co.uk
W: www.weaverkhan.co.uk

This drawing is protected by the Copyright, Designs and Patents Act 1988 (Section 77). You may only duplicate this drawing for your own use or for consultation purposes to compare a current application with previous schemes and to check that a development is being carried out or has been carried out in accordance with the approved drawings. It is not to be used for drawings or other instances for any other purpose you will need to obtain the prior permission of the copyright owner.



side elevation (south) entrance elevation (east) section


existing garage elevations

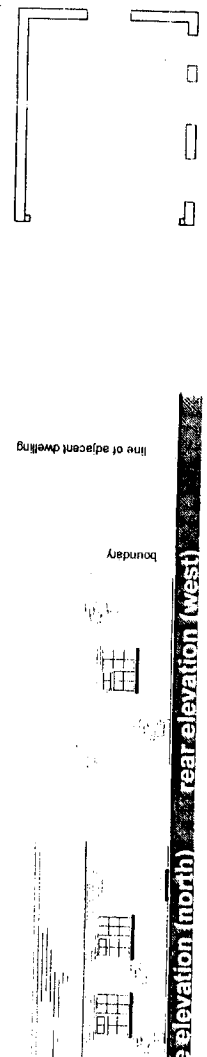


side elevation (north) rear elevation (west)

garage plan scale 1:100

- 1:20 = 1.2m
- 1:50 = 3m
- 1:100 = 6m
- 1:200 = 12m
- 1:500 = 30m
- 1:1000 = 75m
- 1:2500 = 150m

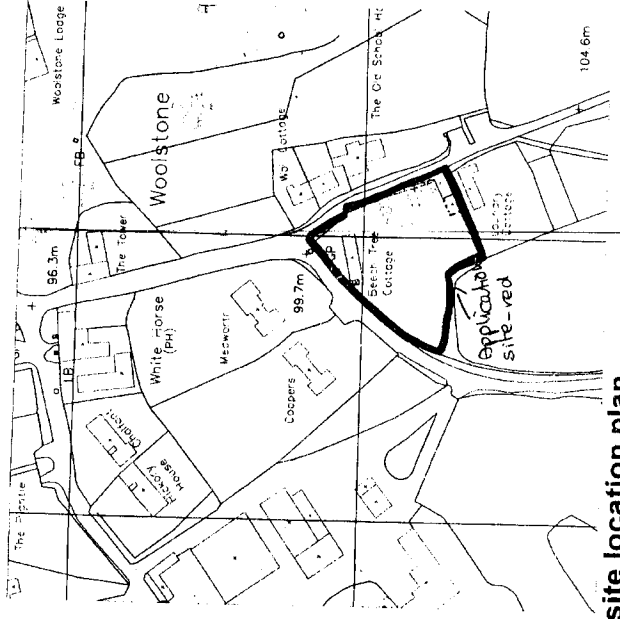

site location plan scale 1:1250

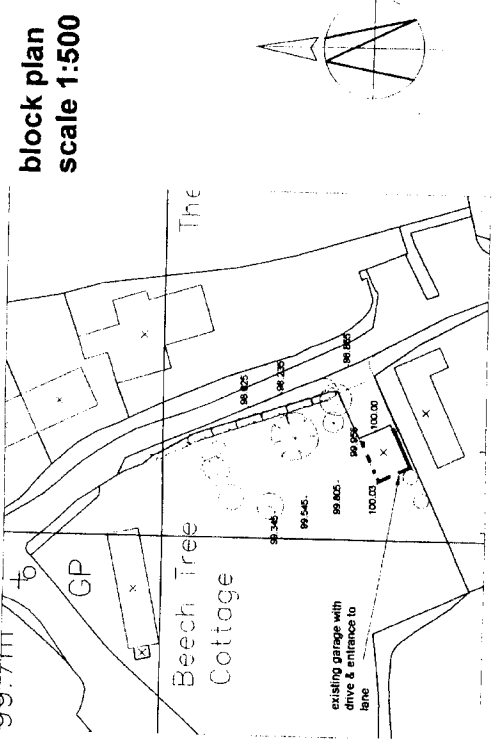

block plan scale 1:500

Weaver Khan architects 1 London Street Faringdon SN7 7AE T 08450940626 F 08450940627 E info@weaverkhan.co.uk W www.wkarchitects.co.uk		Rev. A levels noted on plan	CSW	By	Checked
Project: Beechtree Cottage Woolstone Nr. Faringdon SN7 7QL		Rev.	Date	Description	
Client: Mr G Tulloch					
Drawing Title: Plans & Elevations as existing					
Date: Nov 07	Drawn: CSW	Checked: CAD Ref1			
Scale: 1:200, 1:100		Status: SK			
1061/SK/01a		A2			

WLS/5900/5
08/00798/5 FUL
WLS/5900/6-LB
08/00801/LBC