



Copyright © 1998 by Chalhow Design, Inc. All rights reserved. No part of this document may be reproduced or transmitted in any form or by any means, electronic or mechanical, including photocopying, recording, or by any information storage and retrieval system, without permission in writing from Chalhow Design, Inc.


Warning: Do not scale this drawing. Verify all dimensions and structural details on the field, and mark before setup.

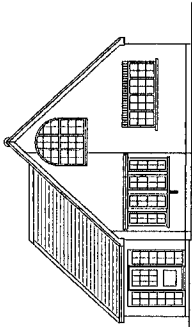


FRONT ELEVATION

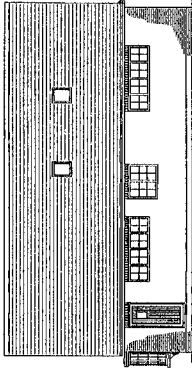

SIDE ELEVATION


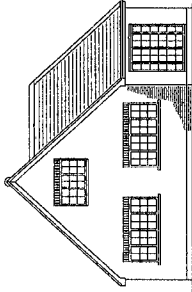


REAR ELEVATION

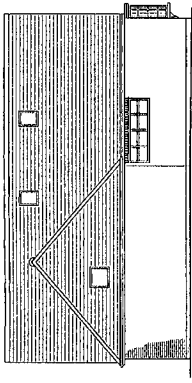


SIDE ELEVATION

# APPENDIX 1

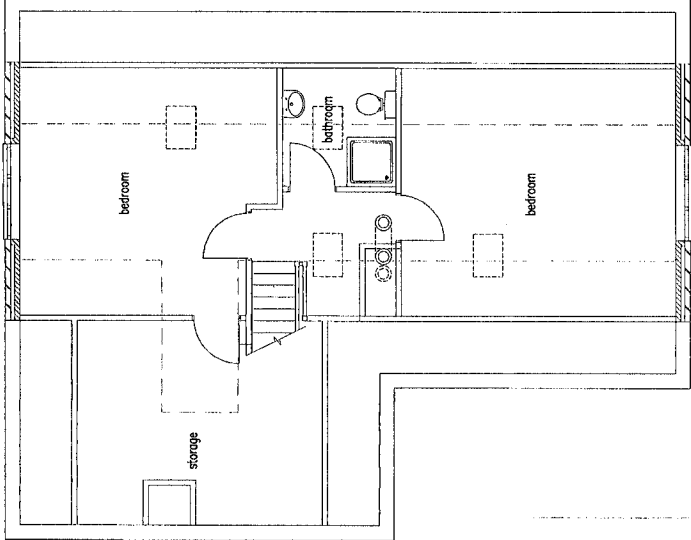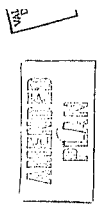

FIRST FLOOR PLAN

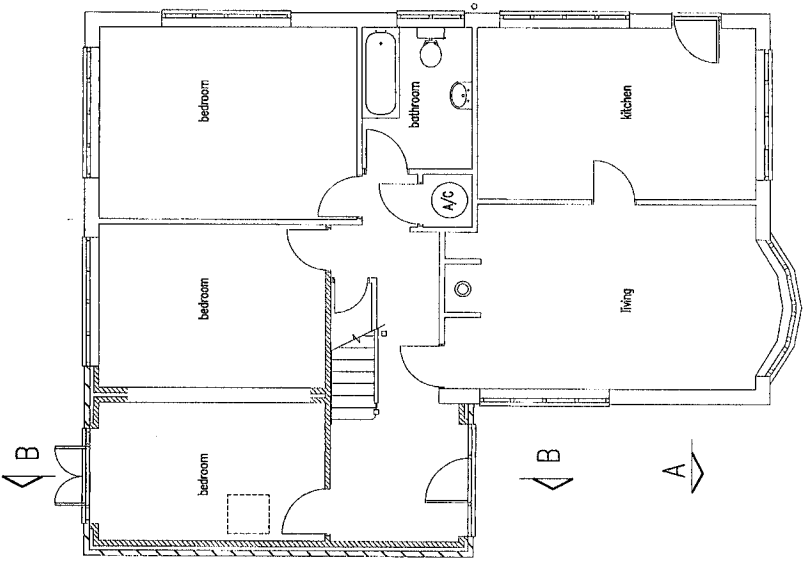

GROUND FLOOR PLAN

REV	DATE	DESCRIPTION	INITIAL
A	11/7/05	ROOF AMENDED	


  

<b>Challow Design</b>	
Unit 114 Home Farm 1000 North Oxon OX12 8PN Tel: 01235 821176 Fax: 01235 834027	
DRAWN BY: <b>MR. R. BURTEENSHAW</b> DESIGNED BY: <b>PROPOSED ROOF CONVERSION/          EXTENSION AT 23 HOME CLOSE          WOOTTON, OXON</b> AS PROPOSED	
FILE REFERENCE: <b>SSE/02</b>	SCALE: <b>1:100</b>
DRAWN BY: <b>L. COX</b>	DESIGNED BY: <b>ED. CALLOW</b>
DRAWING No. <b>684-02</b>	REVISION: <b>A</b>


This drawing is copyright and may not be altered, reproduced or used other than for the Contract. Works for which it is issued without the written permission of Challow Design.

Warning: Please do not construct, verify all dimensions and structural details on site. It is to be used, not before using.


# APPENDIX 1

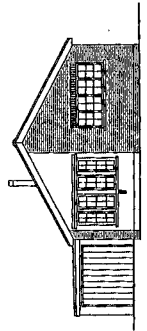


FRONT ELEVATION

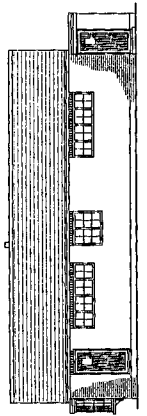


SIDE ELEVATION

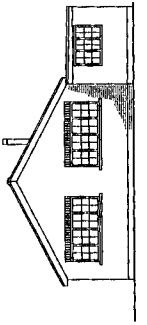

REAR ELEVATION

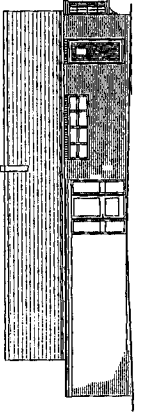

SIDE ELEVATION

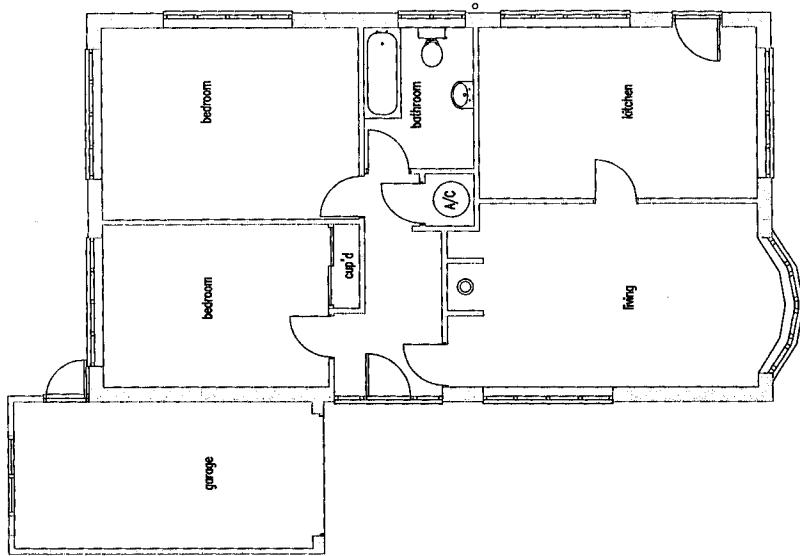


GROUND FLOOR PLAN

REV	DATE	DESCRIPTION	INITIAL

<b>Challow Design</b>	
Unit 11A Home Farm Ardington Oxon OX12 8PN Tel: 01226 821178 Fax: 01226 824027	
CLIENT MR. R. BURTONSHAW	
SITE/PROJECT PROPOSED ROOF CONVERSION/ EXTENSION AT 23 HOME CLOSE WOOTTON, OXON	
<b>PLANS &amp; ELEVATIONS AS EXISTING</b>	
FILE REFERENCE: 684-01	
DATE	DRAWN BY L. COX
	DESIGNED BY ED CLARKE
	SCALE 1:100 (1:50)
DRAWING No. <b>684-01</b>	REVISION

1/21/13

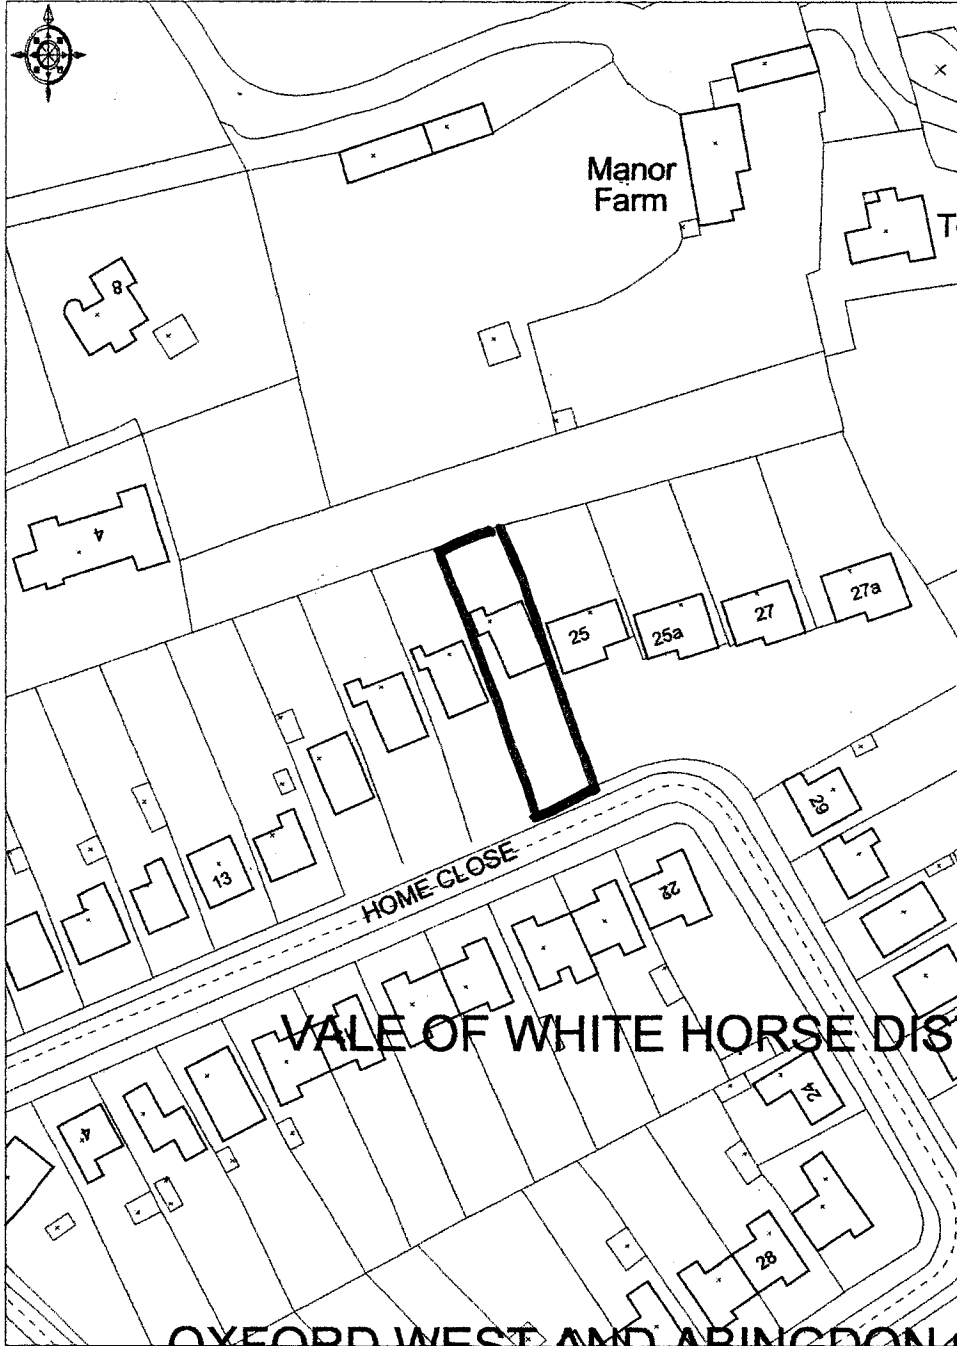


Ordnance Survey

© Crown Copyright. All rights reserved. Licence number 100020449. Plotted Scale - 1:1250

VALE OF WHITE HORSE  
DISTRICT COUNCIL  
3 JUN 2005  
CORPORATE POSTAL  
SERVICES

WTT/19158

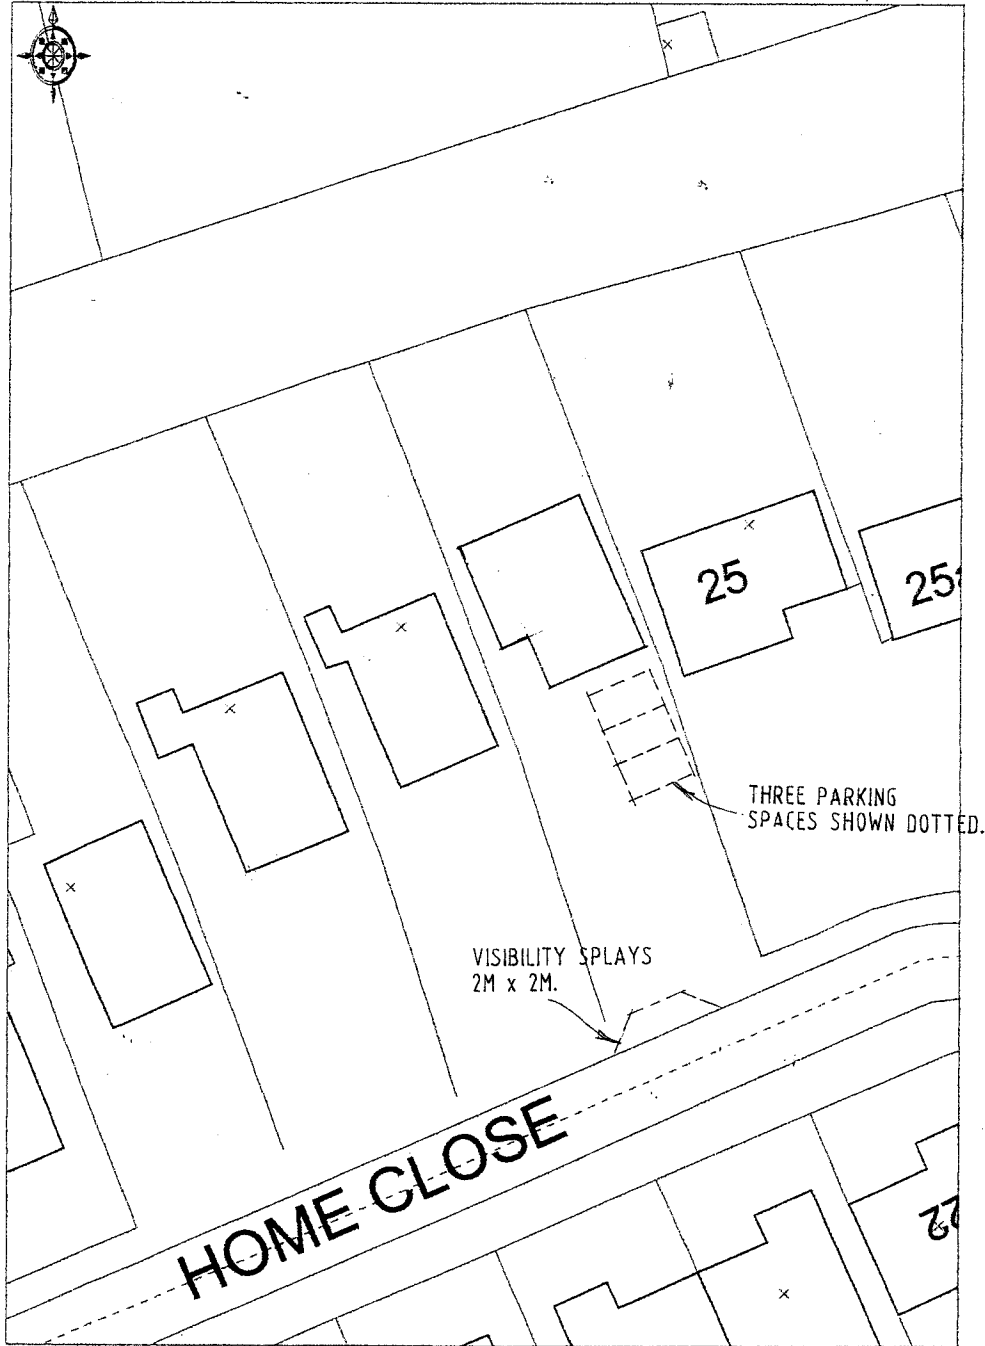

Ordnance Survey

© Crown Copyright. All rights reserved. Licence number 100020449. Plotted Scale - 1:500

APPENDIX 3  
PLAN

WTT/19158

VALE OF WHITE HORSE  
DISTRICT COUNCIL  
REC'D 14 JUL 2005  
CORPORATE POSTAL  
SERVICES