

P12.V1721.RM LAND SOUTH OF FARINGDON ROAD, SOUTHMOOR APX 2A

Type	No.	Beds	Sq ft
A	1	3	1313
B	3	3	985
C	3	3 bungalow	1009
D	7	4	1489
E	6	4	1621
F	3	4	2162
G	4	5	2280
H	1	5	2415
I	16	2	843
J	6	3	1013
K	2	4	1315
Total 50 houses			65,701 sqft
Total no.2 bed houses = 14 (28%)			
Discounted value/affordable housing = 20(40%)			

The drawings are the property of Westwaddy ADP. They are to be used only for the purposes stated. No part of these drawings may be copied or reproduced in any form without the prior written permission of Westwaddy ADP. This drawing is a preliminary planning drawing. It is not to be used for planning applications. Applications only if those copies are marked in the drawings as such.

This copy has been made with the aid of Westwaddy ADP. It is not to be used for any other purpose. It is not to be used for any other purpose. It is not to be used for any other purpose.

Do not scale dimensions on drawings. Dimensions are given in the schedule. 

Checklist to be checked for all other items. In the case of doubt contact the architect. 

Rev	Date	Description	Initials	Checked
K	31/10/12	Completed court raised, amendments to drawings and production access from Faringdon Rd	RS	
J	17/10/12	Turning head by plot 27	RS	
I	15/10/12	Various amendments	RS	
H	12/10/12	Access paths amended	RS	
G	10/10/12	Planting schedule, types A & K added, garden depth set to 10m (East), Access to plot 27 single block only	RS	
F	27/07/12	Proposals amended to OCC highways requirements	RS	
E	26/07/12	Paths added to plots 15-19 and 20	RS	
D	25/07/12	Landscaping updated to match 1st layout design	RS	
C	06/07/12	Alignment of plots 27 and 28	SJS	
B	04/07/12	Adjustment to plots 27 and 28	SJS	
A	04/07/12	Location and mit of plots 27 and 28 adjusted to existing VHRFC recommendations	SJS	

Residential Development
Land South of Faringdon Road
Southmoor
for Eye Homes

Site Plan


The Mulberry
20 East St, Farnham
Surrey, GU10 2AA
Tel: 01253 521992
Fax: 01253 521992
email: enquiries@westwaddyadp.co.uk

ARCHITECTS AND TOWN PLANNERS
WestwaddyADP


Date: October 2012
Scale: 1:500 @ A1 1:1000 @ A3
Drawn: PJM checked: PJM

Doc No: 0025 Rev: K
Date: 0025
Doc Ref: 02 26-9


P12 V1721 RM LAND SOUTH OF FARINGDON ROAD, SOUTHMOOR Apx 2.B

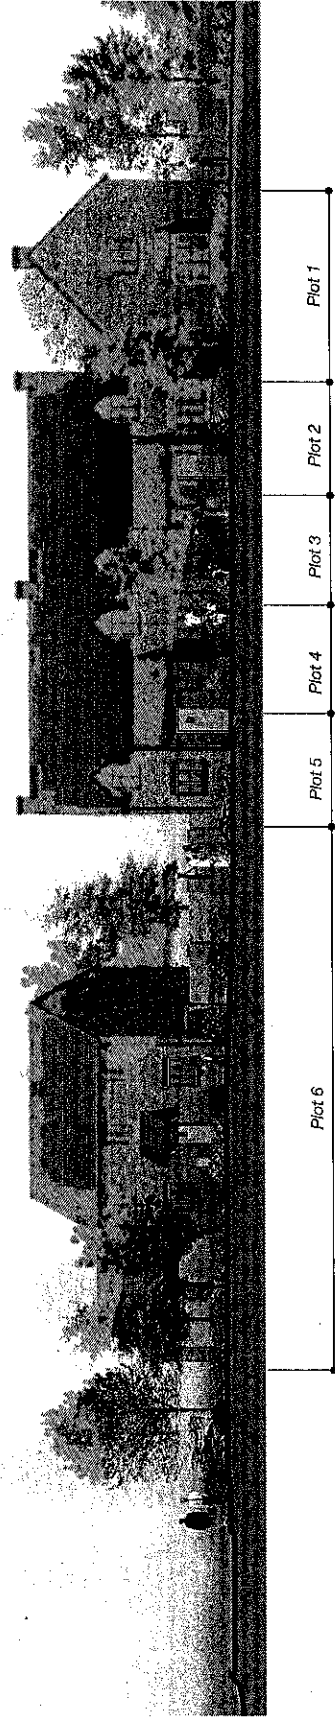

Elevation 1 - Street scene facing Faringdon Road (Behind hedgerow)

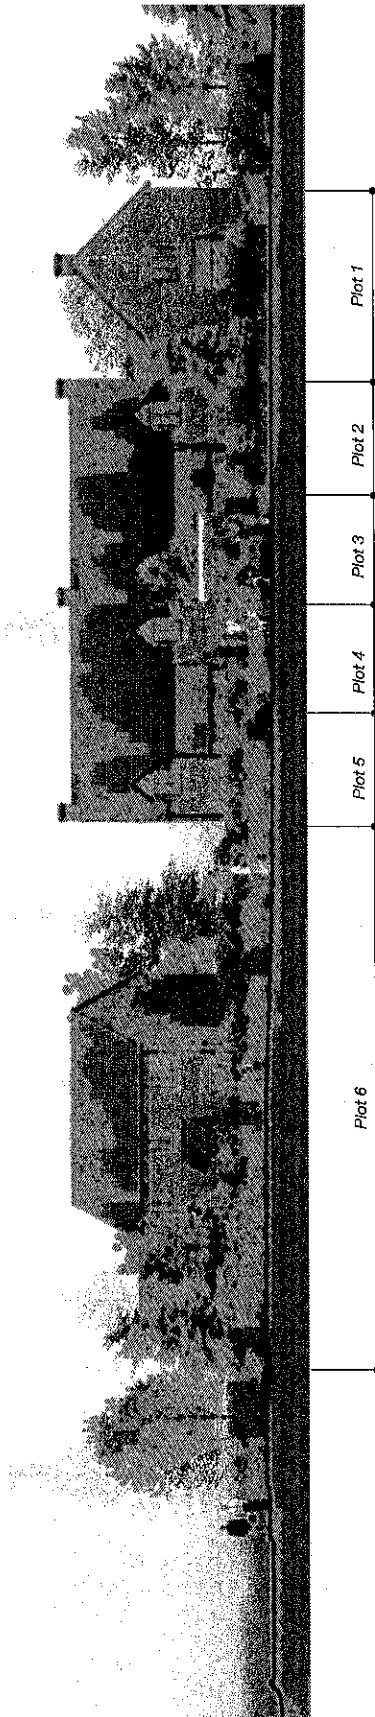

Elevation 2 - Street scene facing Faringdon Road (Hedgerow shown)

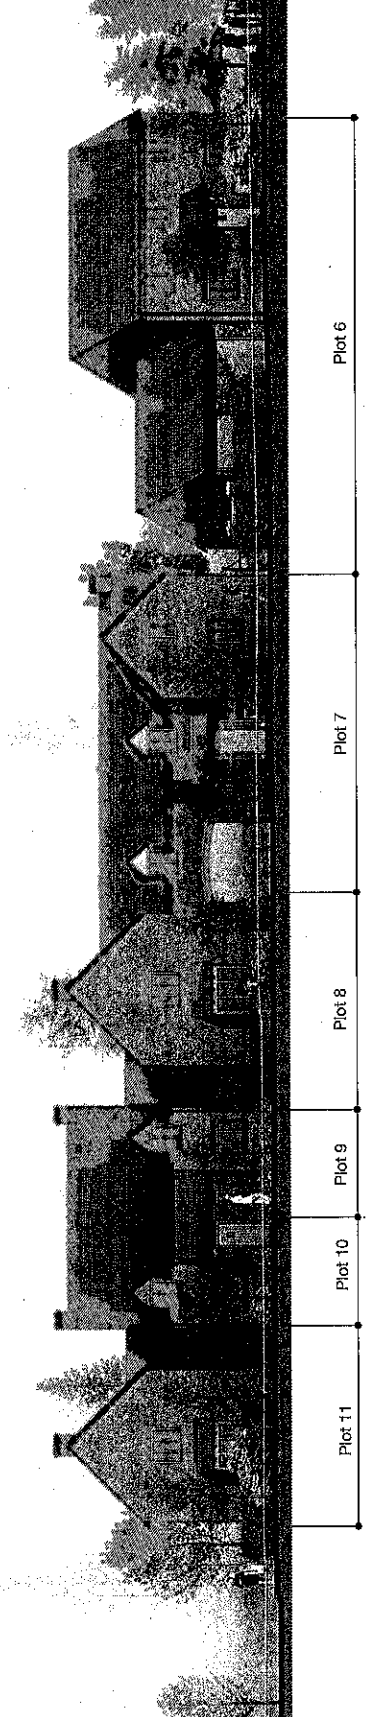

Elevation 3 - Street scene facing onto new access road

This document is the property of Westwaddy ADP. It is not to be reproduced, stored in a retrieval system, or transmitted in any form or by any means, electronic, mechanical, photocopying, recording, or by any information storage and retrieval system, without the prior written permission of Westwaddy ADP. This document is for the use of the Applicant only. If these copies are issued in the future, they shall be subject to the same terms and conditions as the original. This copy has been made with the assistance of Westwaddy ADP. It is not to be used for any other purpose. Use of any other information is at the user's own risk. The accuracy of the drawings made by Westwaddy ADP is not guaranteed. The drawings are for information only and are not to be used for any other purpose. 

Rev	Date	Description	By	Check
A	1:11:22	Revisions to reflect changes to the plan and house type	RS	SS

Residential Development
Land South of Faringdon Road
Southmoor
 for Pye Homes

Site Elevations

The Address:
 50 East St, Liden Street
 Pye Homes, Liden, Derby, DE14 4EB
 Tel: 01533 529199
 Fax: 01533 529162
 email: enquiries@pyehomes.co.uk

ARCHITECTS AND TOWN PLANNERS
WestwaddyADP
 November 2012
 Date: November 2012
 Scale: 1:50 @ A1 1:100 @ A3
 Drawn: RS
 Checked: SS

JMB 0025 DWG No. P101 Rev. A

DEK OF 84-9

