
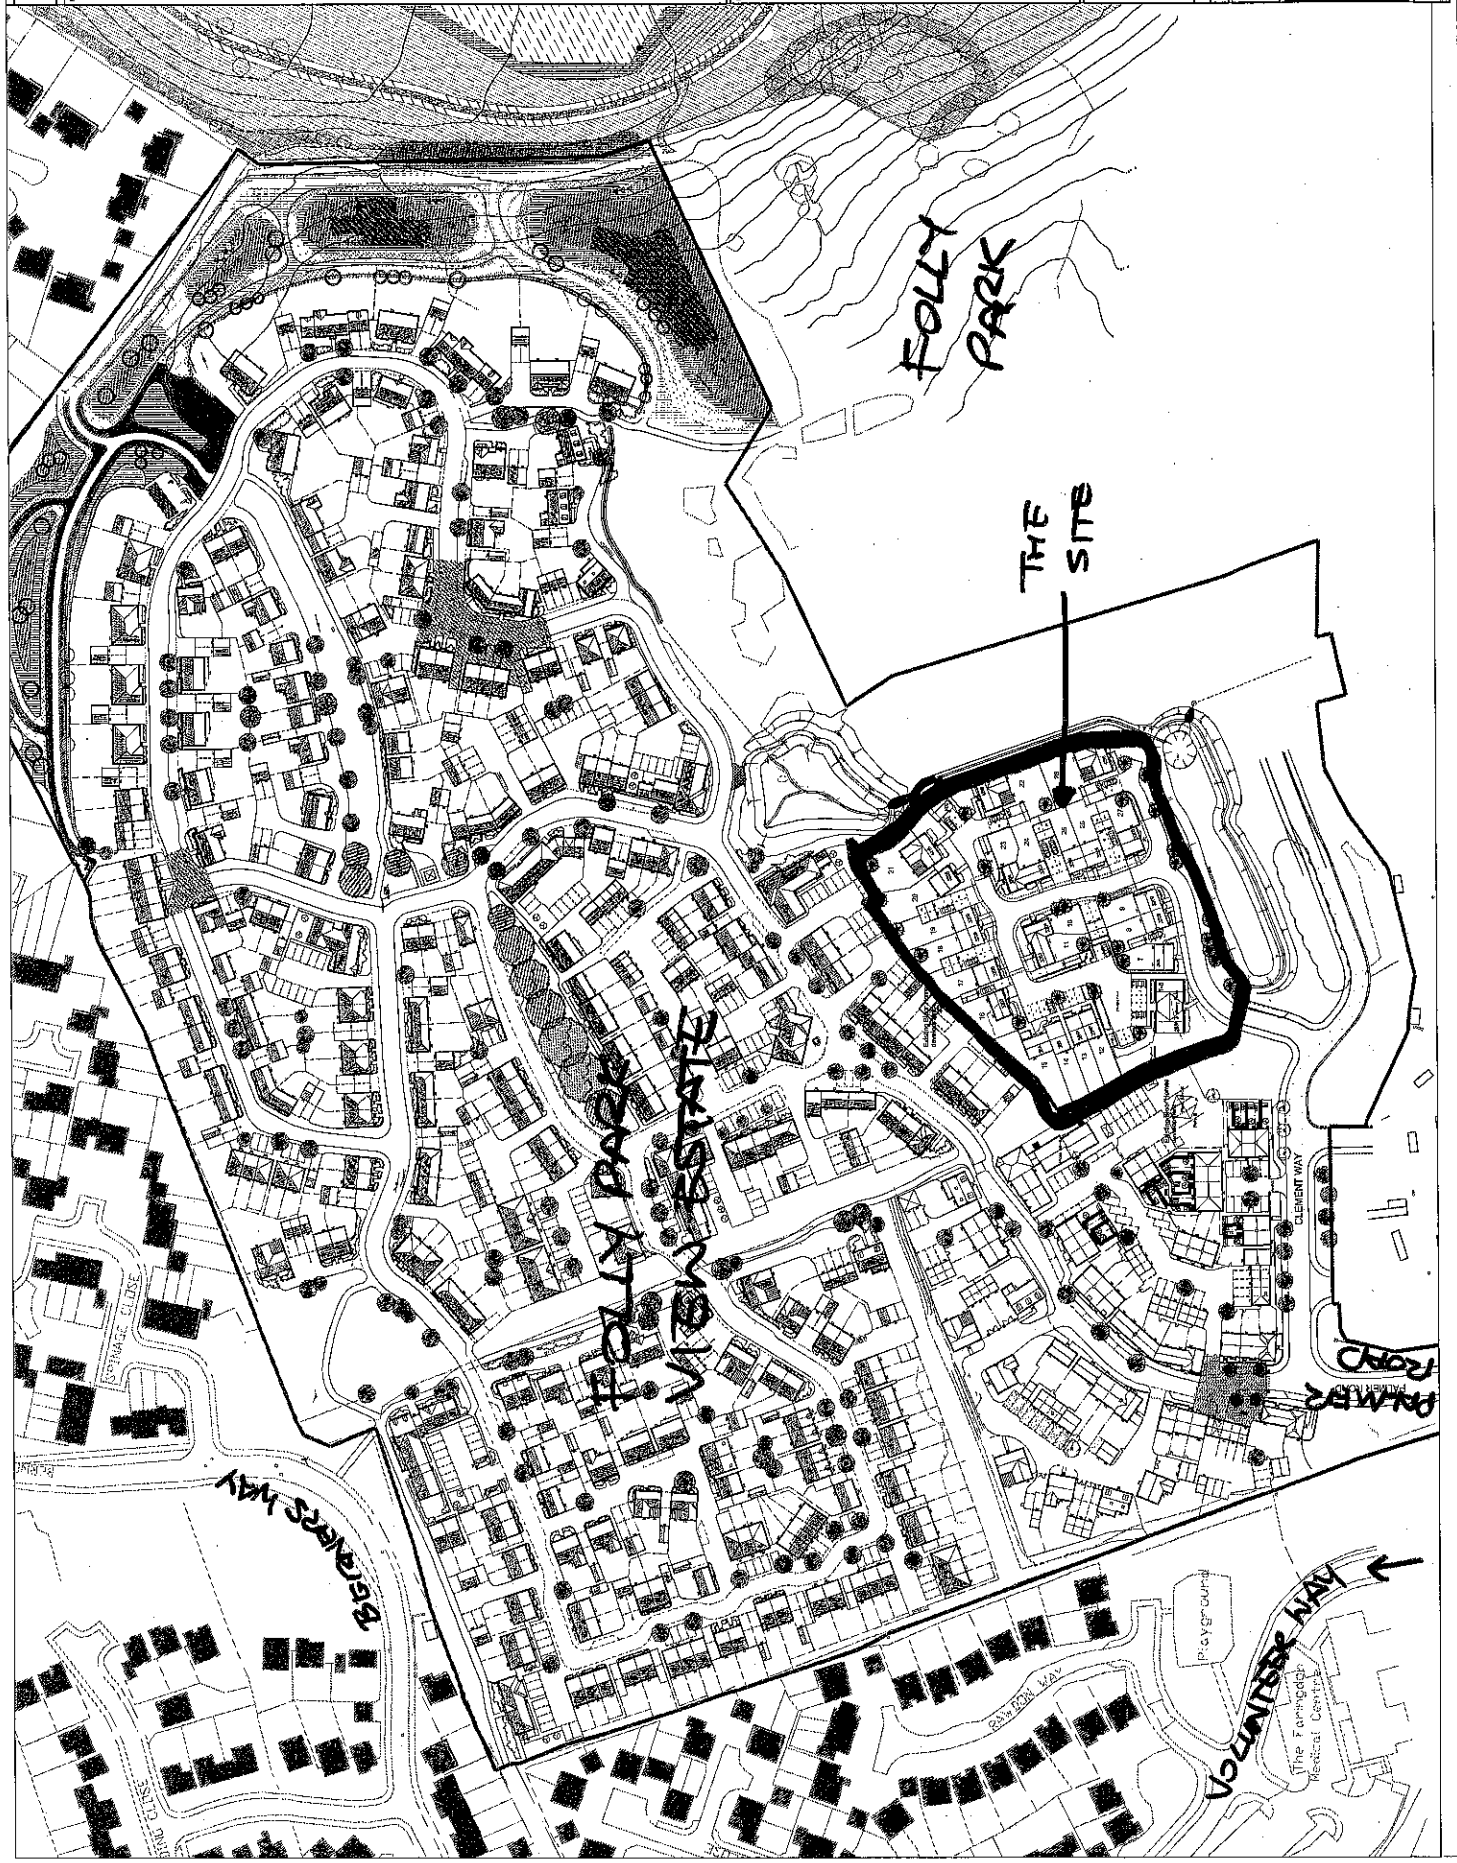


Folly Park, Faringdon P131V0374/PLZ APPENDIX 1

<p>THIS DRAWING IS TO BE READ IN CONNECTION WITH THE LOCATION PLAN AND THE SITE PLAN DRAWINGS AND MATERIALS SPECIFICATION.</p>		<p>_____</p> <p>_____</p> <p>_____</p>	<p>LAND OFF FOLLY FARM FARINGDON</p>	<p>LOCATION PLAN Scale: 1:500 @ A1 Date: FEB 2013 Drawn: PS</p>	<p>BLOOR HOMES BLOOR HOMES (UK) LIMITED 2 BLOOR HOUSES LIMITED THE FARMHOUSE, GLoucestershire, G20 9BT TELEPHONE 01296 2084 FACSIMILE 01296 2994</p> <p>TE109 - LP 01</p>
--	---	--	--	---	--



THIS DRAWING IS TO BE READ IN CONJUNCTION WITH SEPARATE GROUP / SITE SPECIFIC CONSTRUCTION NOTES AND MATERIALS SPECIFICATION.

LEGEND

- Indicative planting
- Indicative tree position
- Feature end gable



Revision	Date	By	Checkd.
A	17/01/13	PS	
B	08/02/13	PS	
C	13/03/13	PS	
D	22/07/13	PS	
E	26/04/13	PS	

Job: **LAND OFF FOLLY FARM, FARINGDON**


Title: **PLANNING LAYOUT**

Scale: **1:500 @ A2** Date: **PS**
 Drawn: **20/11/12** Checked:

THIS DRAWING AND THE BUILDING WORKING DISTRICTS ARE THE PROPERTY OF BLOOR HOMES (TENNESBURY) LIMITED AND MAY NOT BE REPRODUCED OR AMENDED WITHOUT THE WRITTEN PERMISSION OF BLOOR HOMES (TENNESBURY) LIMITED. ALL DIMENSIONS ARE IN METERS UNLESS OTHERWISE SPECIFIED. DO NOT SCALE THE DRAWING. USE DIMENSIONS ONLY, IF IN DOUBT ASK.


BLOOR HOMES
 BLOOR HOMES (TENNESBURY) LIMITED
 WINDYBUSH ROAD
 TENNESBURY, GLoucestershire, GL20 8UR
 TELEPHONE 01864 290465 FACSIMILE 01864 290544

Drawing No. **TE109 PL-01E**

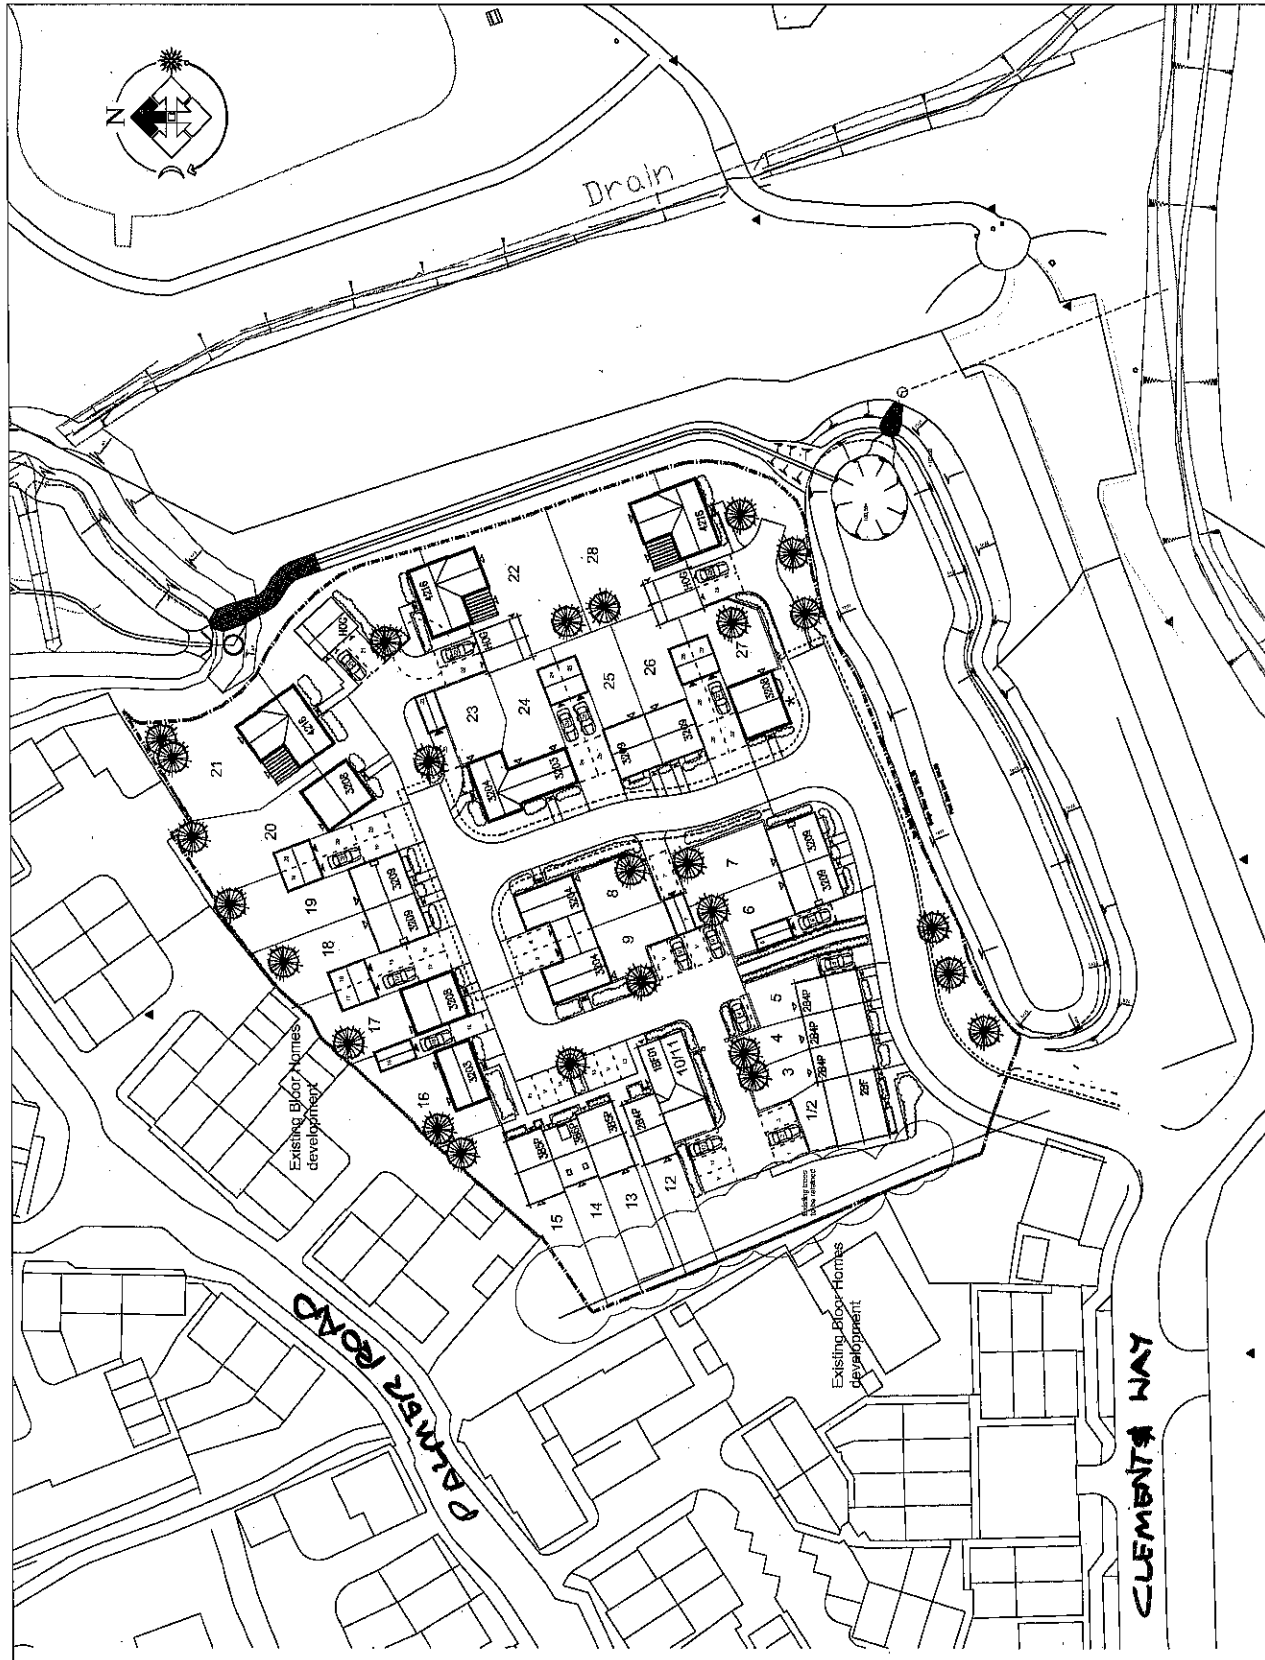


Land off Folly Farm, Faringdon

THIS DRAWING IS TO BE READ IN CONJUNCTION WITH SEPARATE GROUP / SITE SPECIFIC CONSTRUCTION NOTES AND MATERIALS SPECIFICATION TOGETHER WITH THE GENERIC HOUSE TYPE DESIGN RISK ASSESSMENT.

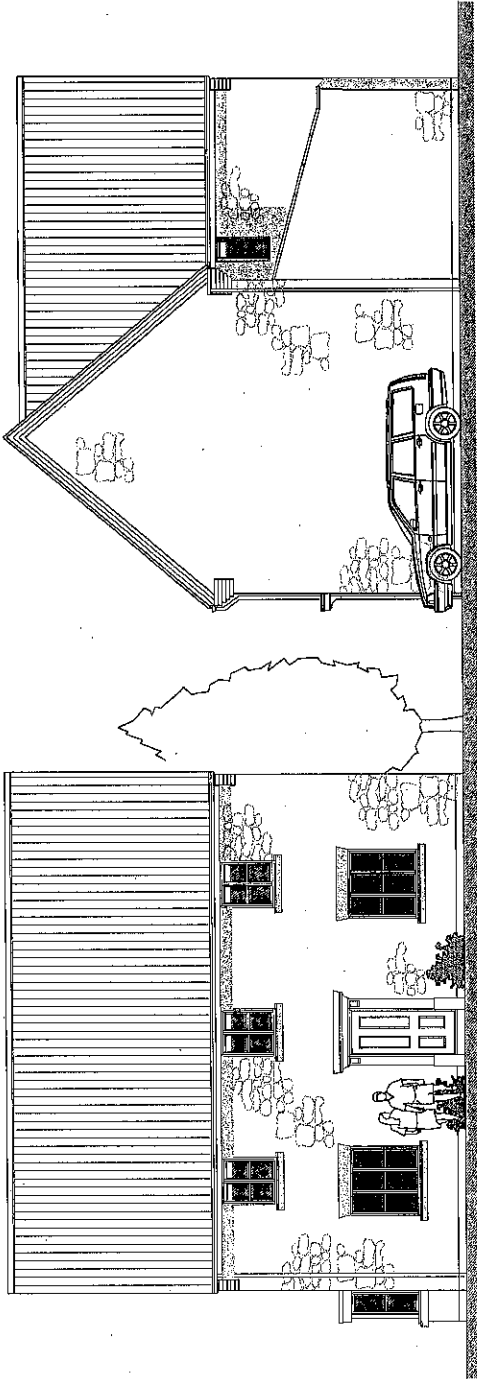

FRONT ELEVATION

SIDE ELEVATION

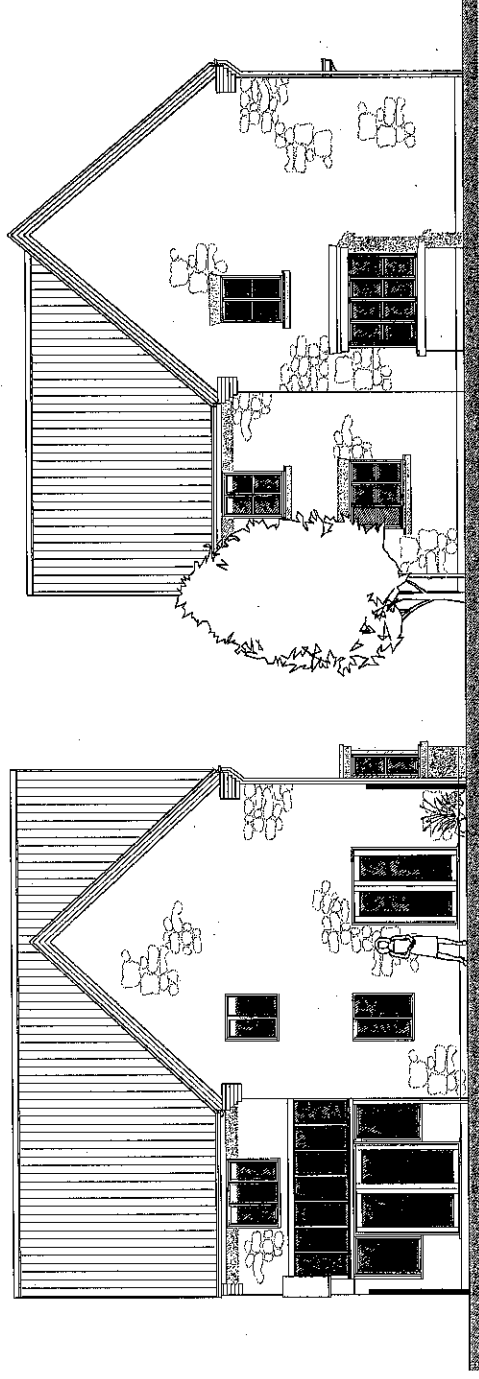

REAR ELEVATION

SIDE ELEVATION




Drawing Title:
 Planning Drawing:
 Elevations-Plot Nos 21,22 & 28

Date: JAN 2013	Drawn /
Scale: 1:100	Checked: PS
Dwg No. 4216-PL03	Rev. -

Type: 4 Bed Dwelling
 Name: 4216


Type 4216

THIS DRAWING IS TO BE READ IN CONJUNCTION WITH SEPARATE GROUP / SITE SPECIFIC CONSTRUCTION NOTES AND MATERIALS SPECIFICATION TOGETHER WITH THE GENERIC HOUSE TYPE DESIGN RISK ASSESSMENT.

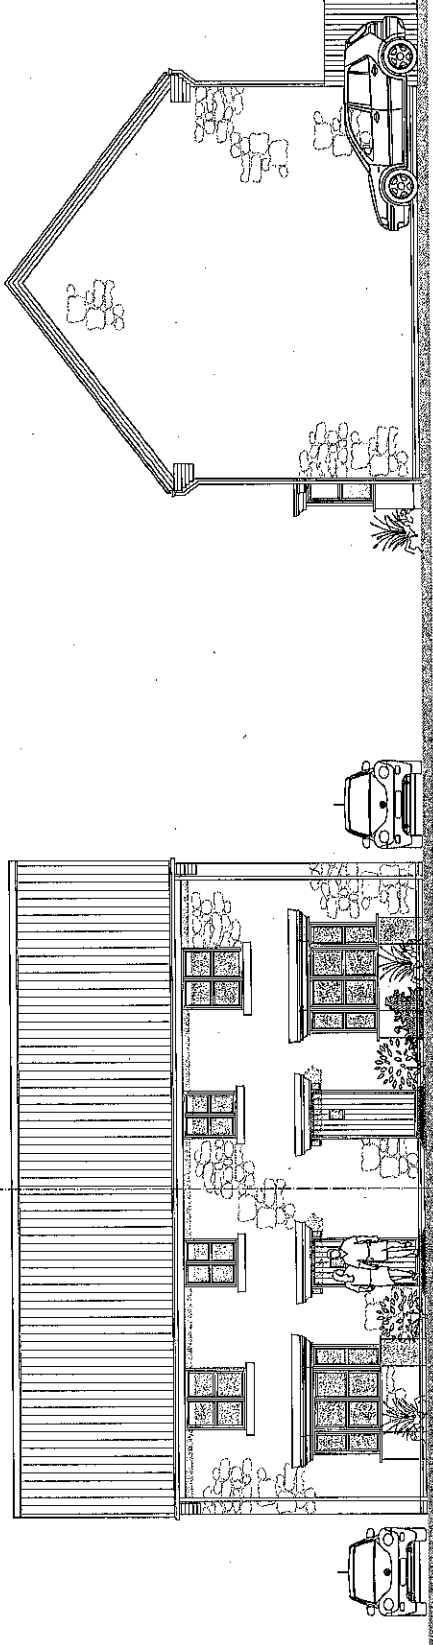

SIDE ELEVATION

FRONT ELEVATION

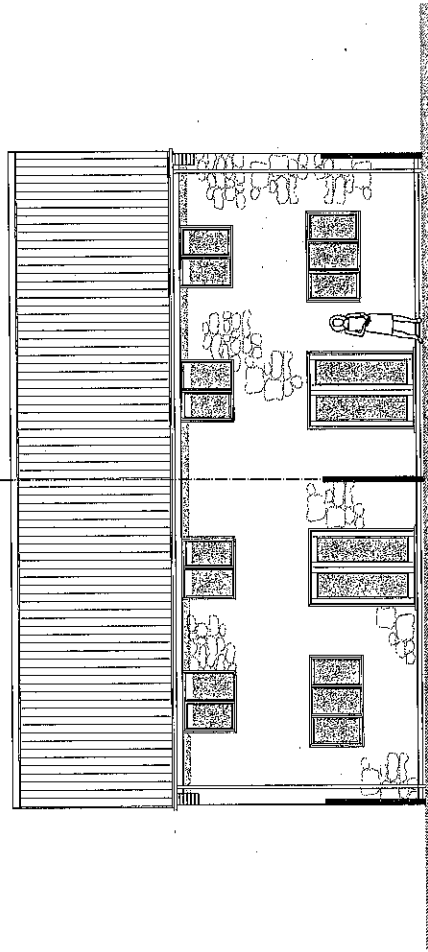

REAR ELEVATION

BLOOR HOMES
© This drawing is copyright.

Type: 3 Bed Dwelling
 Name: 3209

Drawing Title:
 Planning Drawing:
 Elevations - Plot Nos 25 & 26


Date: JAN 2013
 Scale: 1:50
 Dwg No. 3209-PL04

Drawn /
 Checked: PS

Rev. -


Type 3209

THIS DRAWING IS TO BE READ IN CONJUNCTION WITH SEPARATE GROUP / SITE SPECIFIC CONSTRUCTION NOTES AND MATERIALS SPECIFICATION TOGETHER WITH THE GENERIC HOUSE TYPE DESIGN RISK ASSESSMENT.

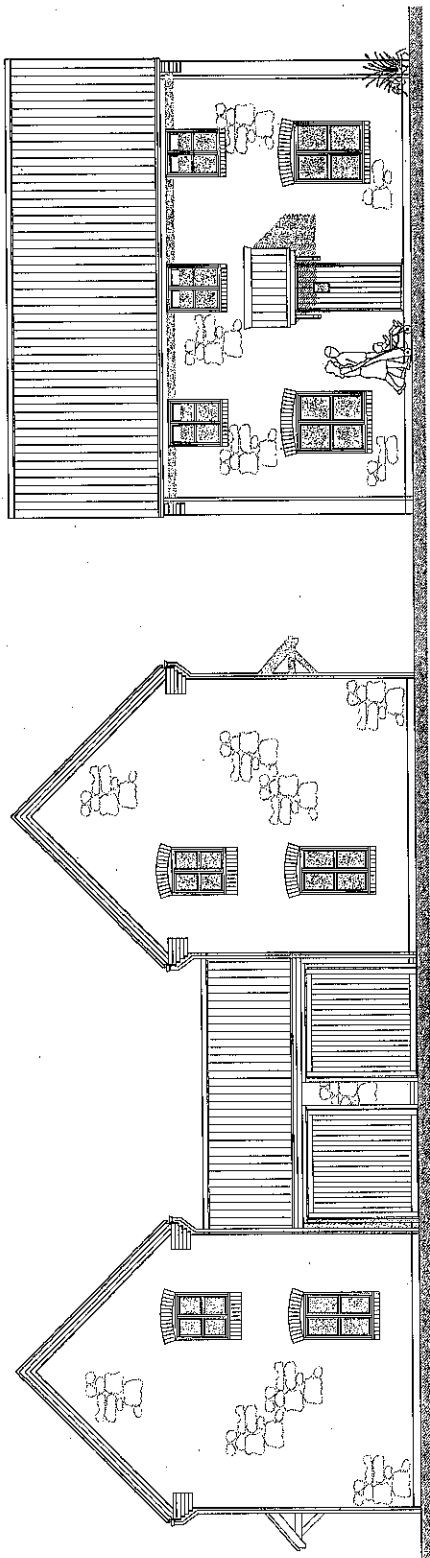

FRONT ELEVATION
3204

FRONT ELEVATION

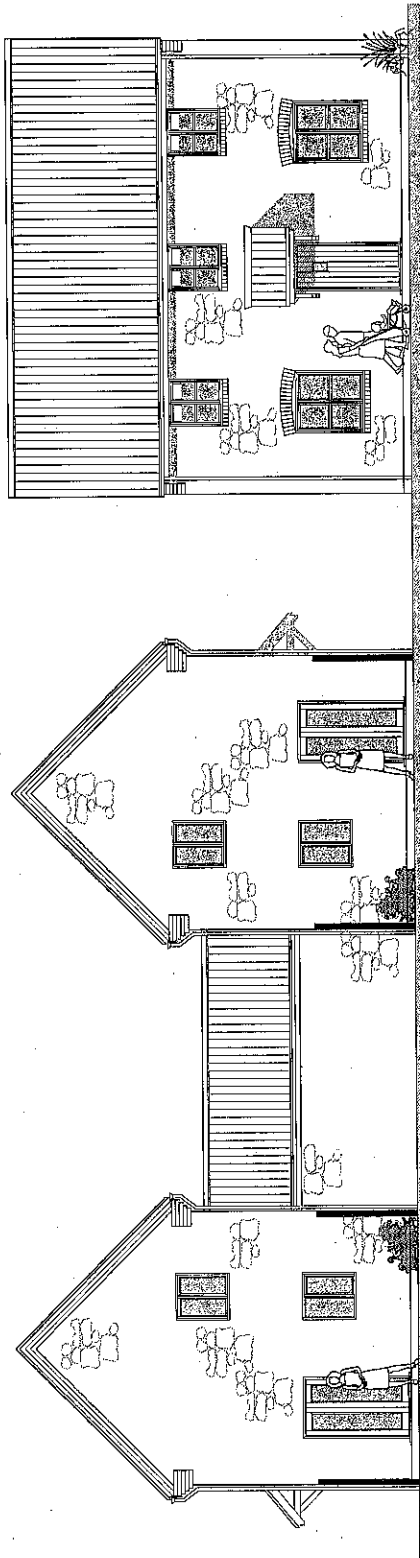


FRONT ELEVATION


BLOOR HOMES <small>© This drawing is copyright.</small>		Drawing Title: Planning Drawing: Elevations - Plot Nos 8 & 9	
Date: JAN 2013	Drawn /	Date: JAN 2013	Checked: RMJ
Scale: 1:100	Checked: RMJ	Dwg No. 3204-P103	Rev. -
Type: 3 Bed Dwelling		Name: 3204	

Type 3204


THIS DRAWING IS TO BE READ IN CONJUNCTION WITH SEPARATE GROUP / SITE SPECIFIC CONSTRUCTION NOTES AND MATERIALS SPECIFICATION TOGETHER WITH THE GENERIC HOUSE TYPE DESIGN RISK ASSESSMENT.

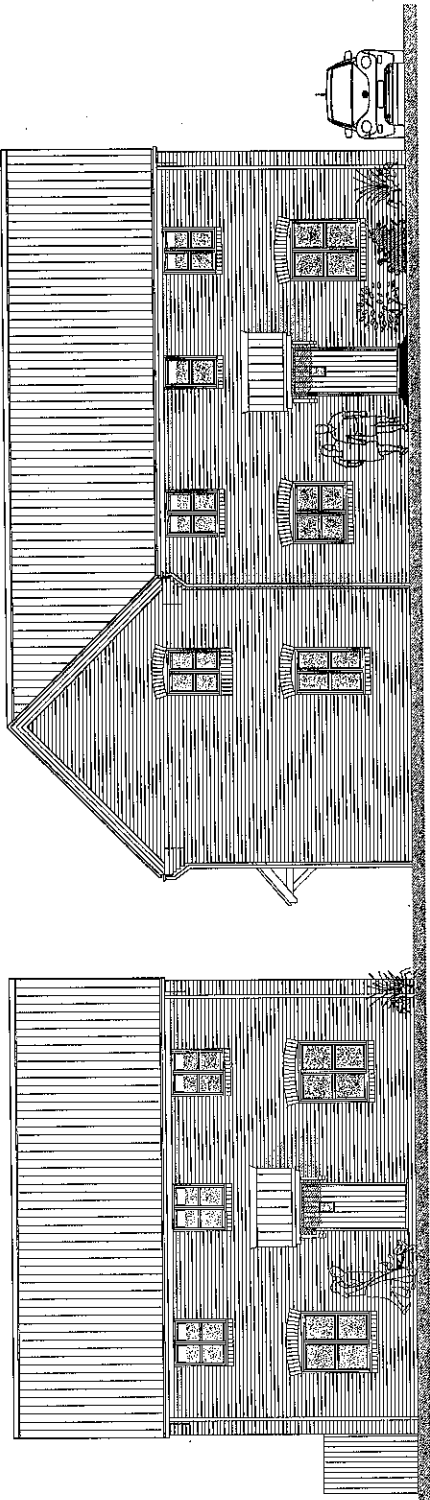


FRONT ELEVATION

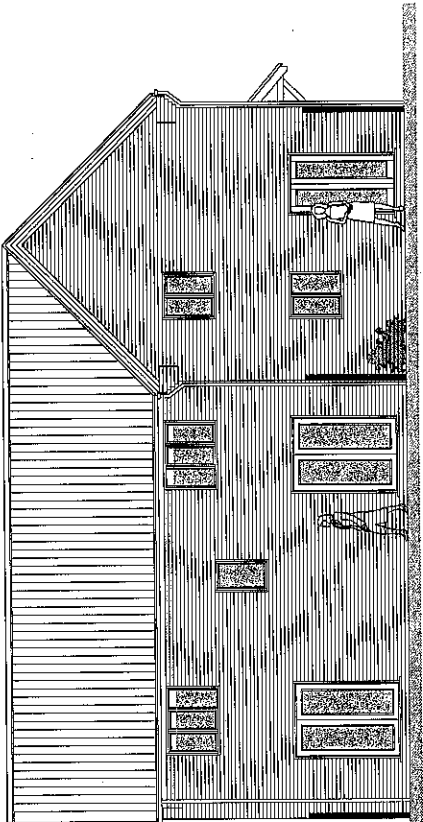

REAR ELEVATION

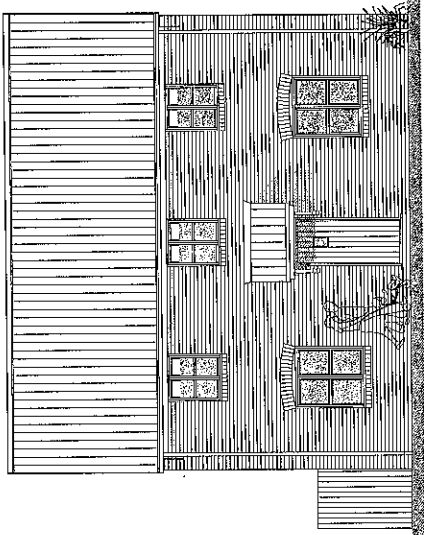

FRONT ELEVATION

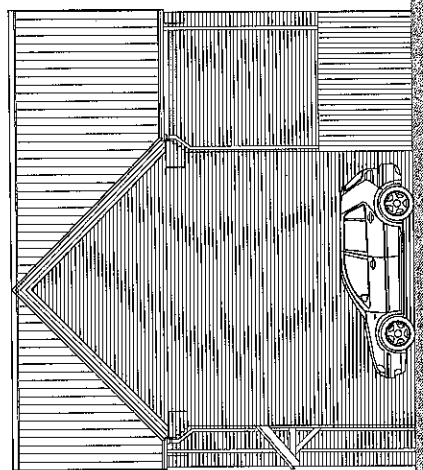

SIDE ELEVATION

BLOOR HOMES <small>the drawing is copyright.</small>		Drawing Title: Planning Drawing: Elevations - Plot No 23/24	
Date: JAN 2013	Drawn /	Scale: 1:100	Checked: RMJ
Type: 3 Bed Dwelling		Dwg No. 3204-P103	Rev. -
Name: 3203 / 3204			

Floor Area: 77.08msq (829ftsq)
Floor Area: 77.08msq (829ftsq)

Type 3203 / 3204

THIS DRAWING IS TO BE READ IN CONJUNCTION WITH SEPARATE GROUP 7 SITE SPECIFIC CONSTRUCTION NOTES AND MATERIALS SPECIFICATION.

Notes



Plot 12
House Type
200-4218

Plot 17
House Type
200-3200

Plot 6
House Type
200-3200


Plot 5
House Type
200-3200

Plot 4
House Type
200-3200

Plot 3
House Type
200-3200

Plot 2
House Type
200-3200

Elevation A-A
Plots 1-7, 27, 28

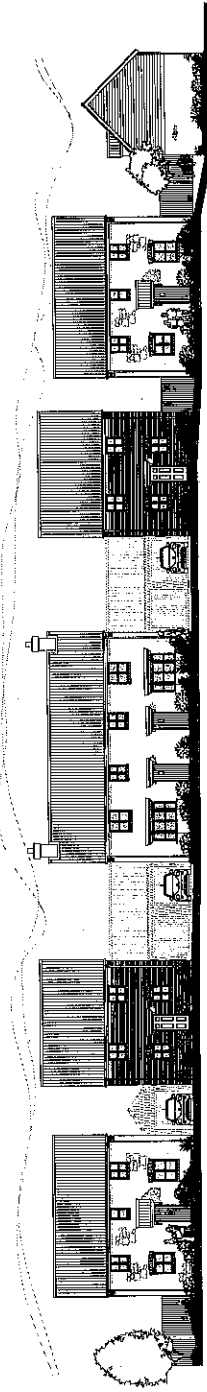

Plot 21
Home Office
and Garage

Plot 21
House Type
100-4218

Plot 20
House Type
100-3200

Plot 19
House Type
100-3200

Plot 18
House Type
100-3200

Plot 17
House Type
100-3200

Plot 16
House Type
100-3200

Elevation B-B
Plots 16-21


Revision	16.04.13	RMJ
A	Plots 16 of Elevation A-A revised. Site basis revised.	

Job	LAND OFF FOLLY FARM FARINGDON
Title	STREET ELEVATIONS
Scale	1:200 @ A2
Drawn	RMJ
Checked	PS
Date	12/02/13

THIS DRAWING AND THE INFORMATION CONTAINED HEREIN ARE THE PROPERTY OF BLOOR HOMES (SERVICES) LIMITED. NO LIABILITY WILL BE ASSUMED FOR ANY LOSS OR DAMAGE TO ANY PERSON OR PROPERTY ARISING FROM THE USE OF THIS DRAWING. USE IS FOR INFORMATION ONLY. IF IN DOUBT ASK.

BLOOR HOMES
 J'S BLOOR (SERVICES) LIMITED
 ASHEY ROAD, MEASHAM, SWADLINCOTE,
 DERBYSHIRE DE12 7JP
 TELEPHONE 01530 270100 FACSIMILE 01530 272008

Drawing No. **TE109 SS-01A**

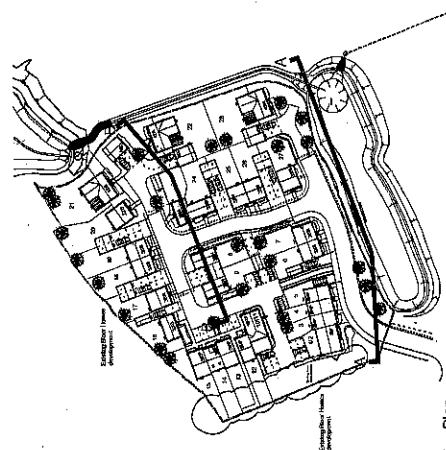

Key Plan

Land off Folly Farm, Faringdon