


# Appendix 1

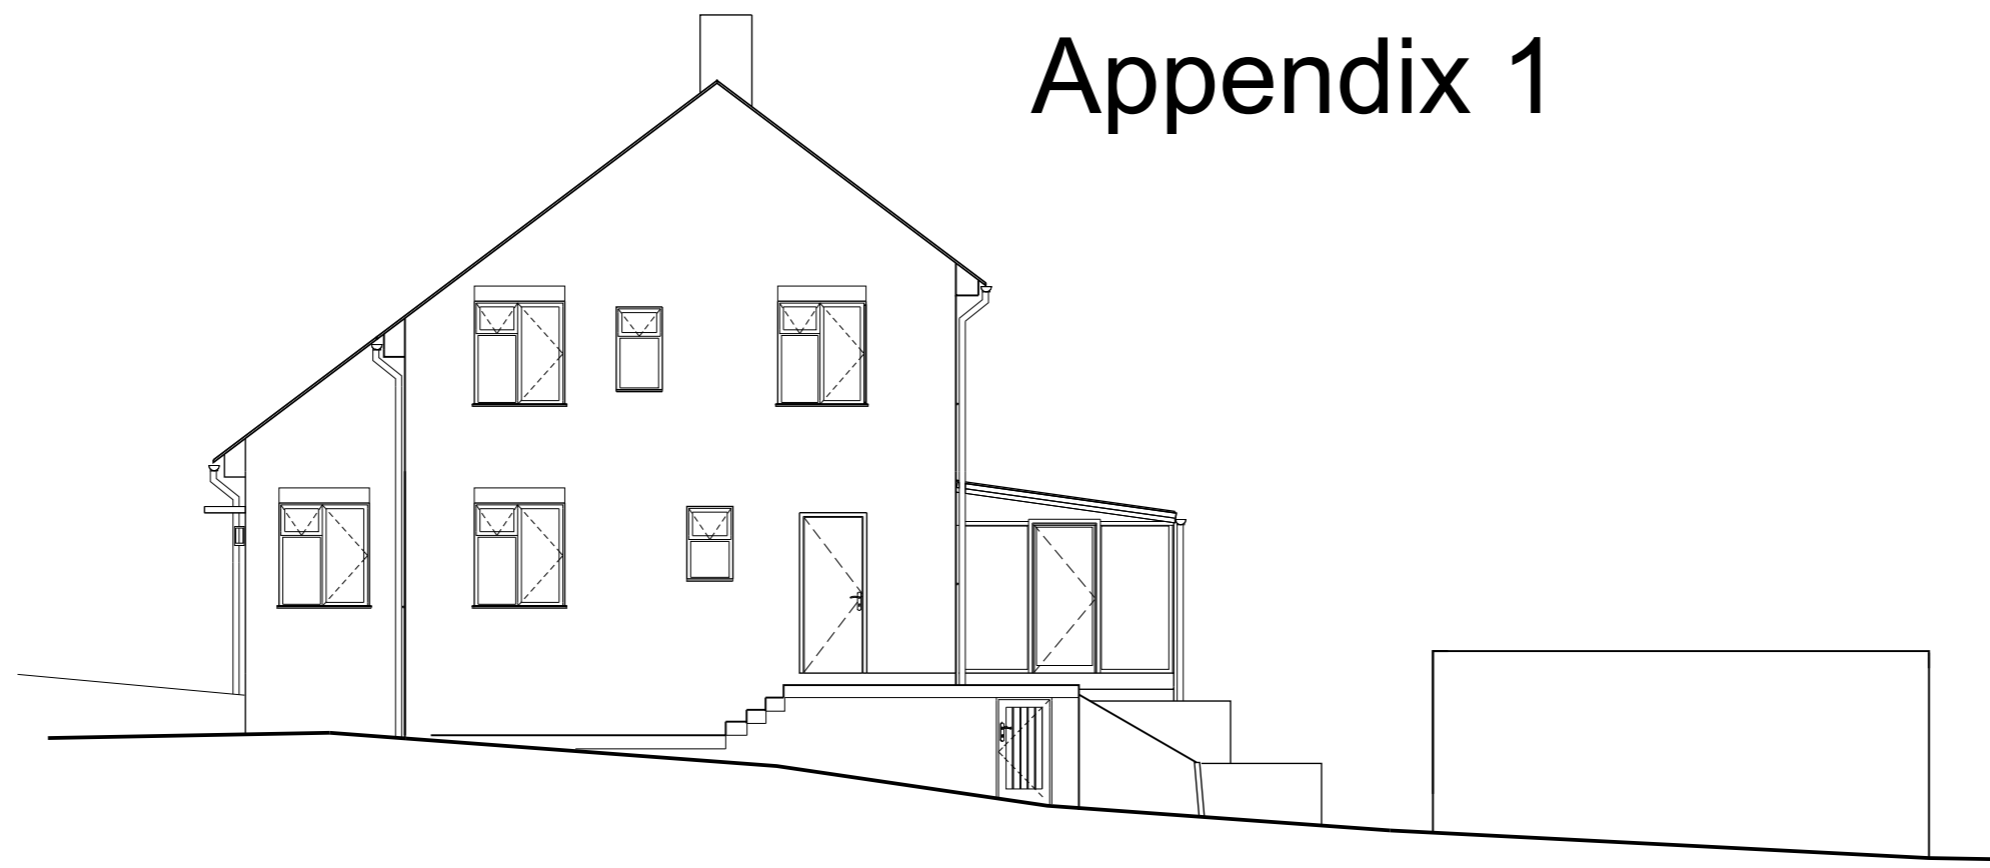


Rear Elevation (South West)  
Scale 1:100




Side Elevation (North West)  
Scale 1:100



Front Elevation (North East)  
Scale 1:100

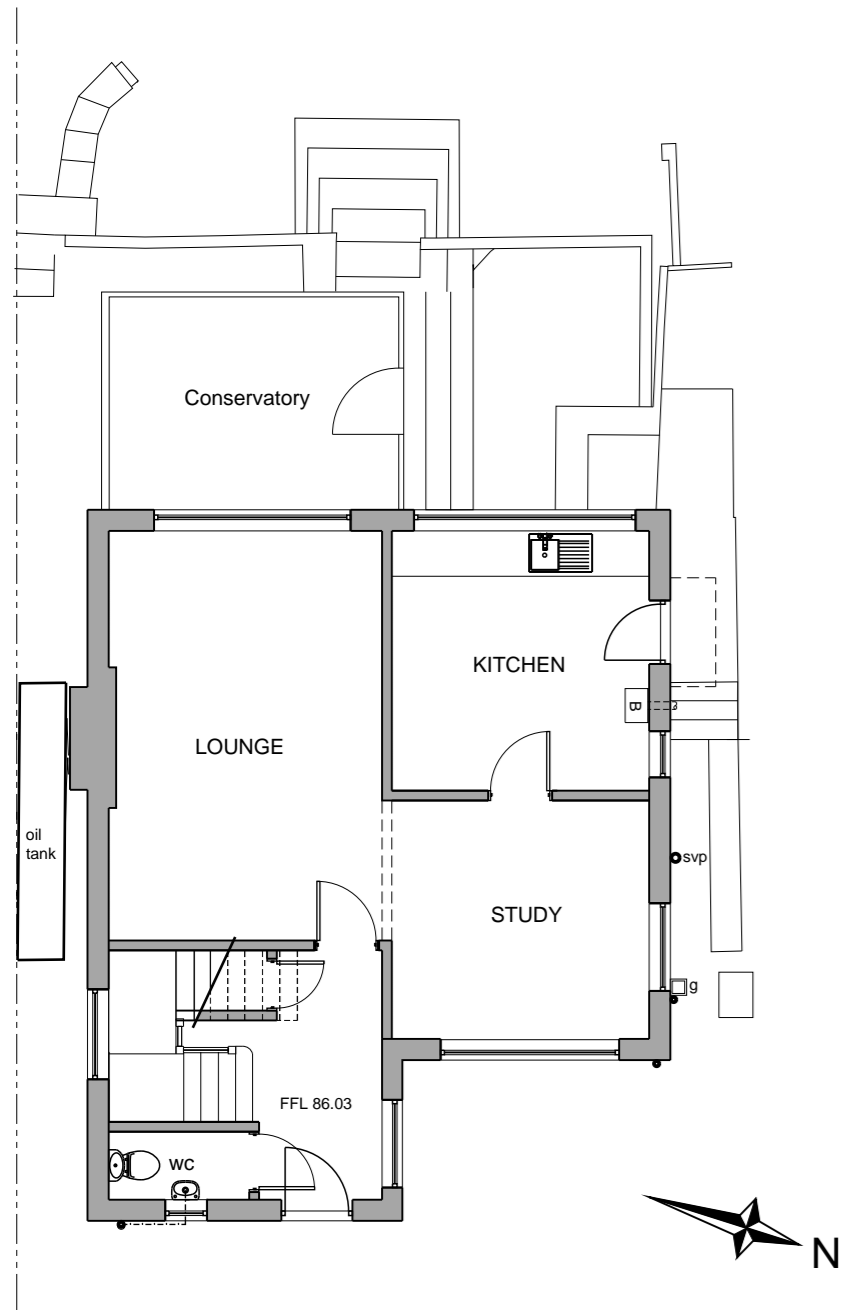

Ground floor plan  
Scale 1:100

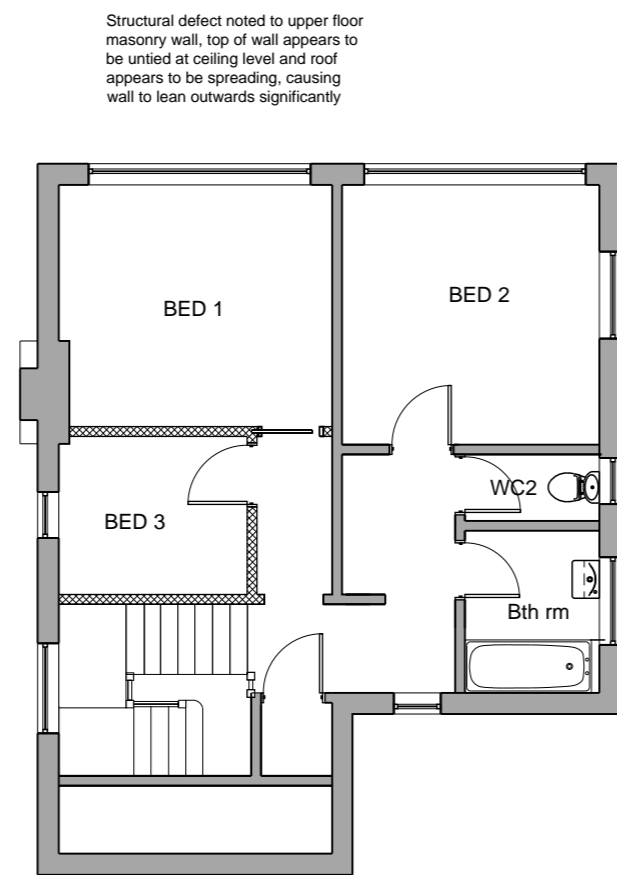


First floor plan  
Scale 1:100



Side Elevation (South East)  
Scale 1:100




Location Plan  
Scale 1:100

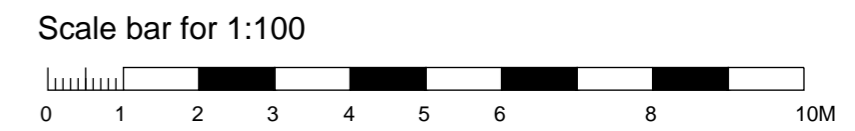


**kd**  
DESIGN

64 Witney Road, Eynsham  
Oxon, OX29 4PQ  
keith@kddesign.me  
www.kddesign.me  
Tel: 07590 525 700


Project		Mr & Mrs Smith 42 Hutchcomb Rd Botley, OX2 9HL	
Description		Existing	
Date	February 22	Drg No.	P01
Scale	1:100 @ A2		

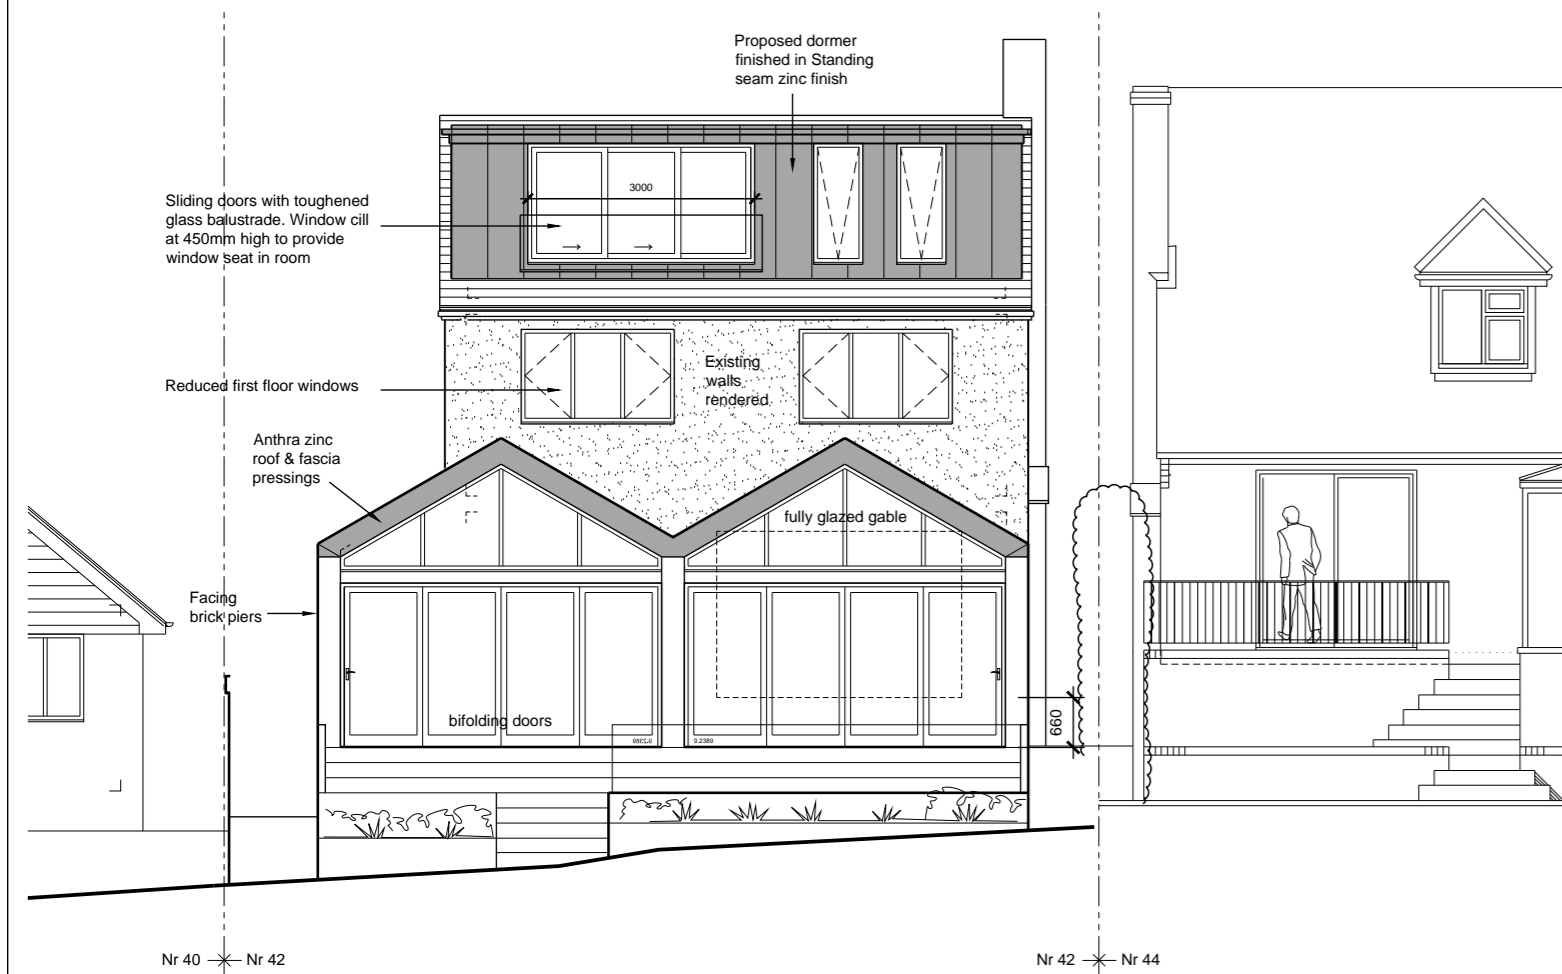


Rear Elevation (South West)  
Scale 1:100

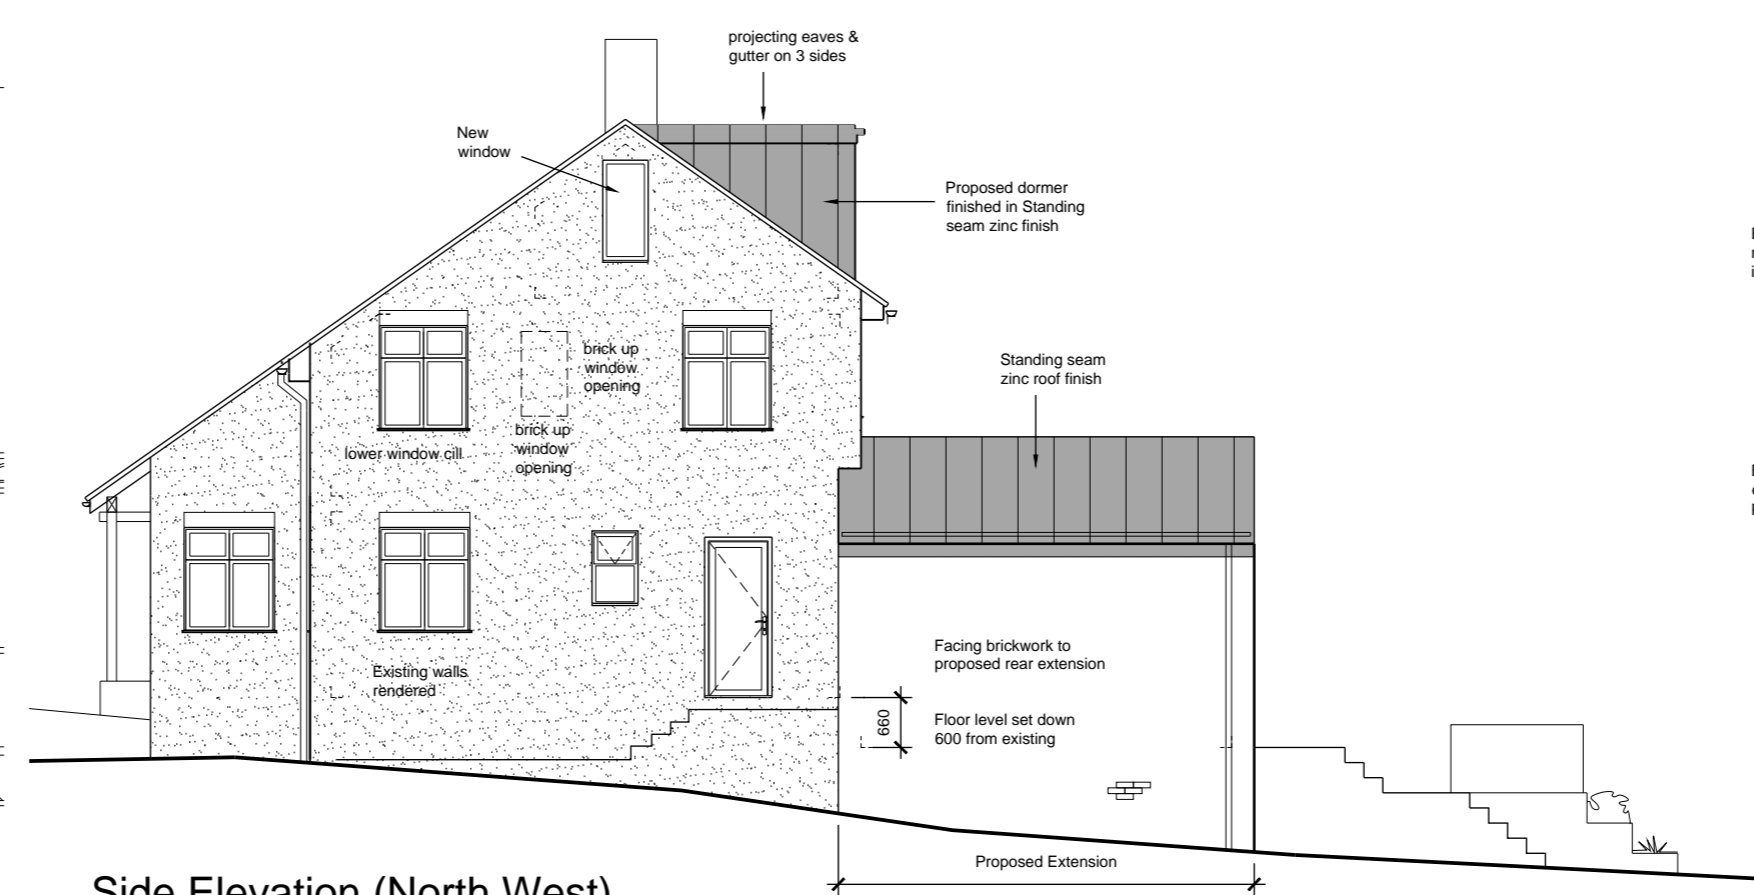


Side Elevation (North West)  
Scale 1:100

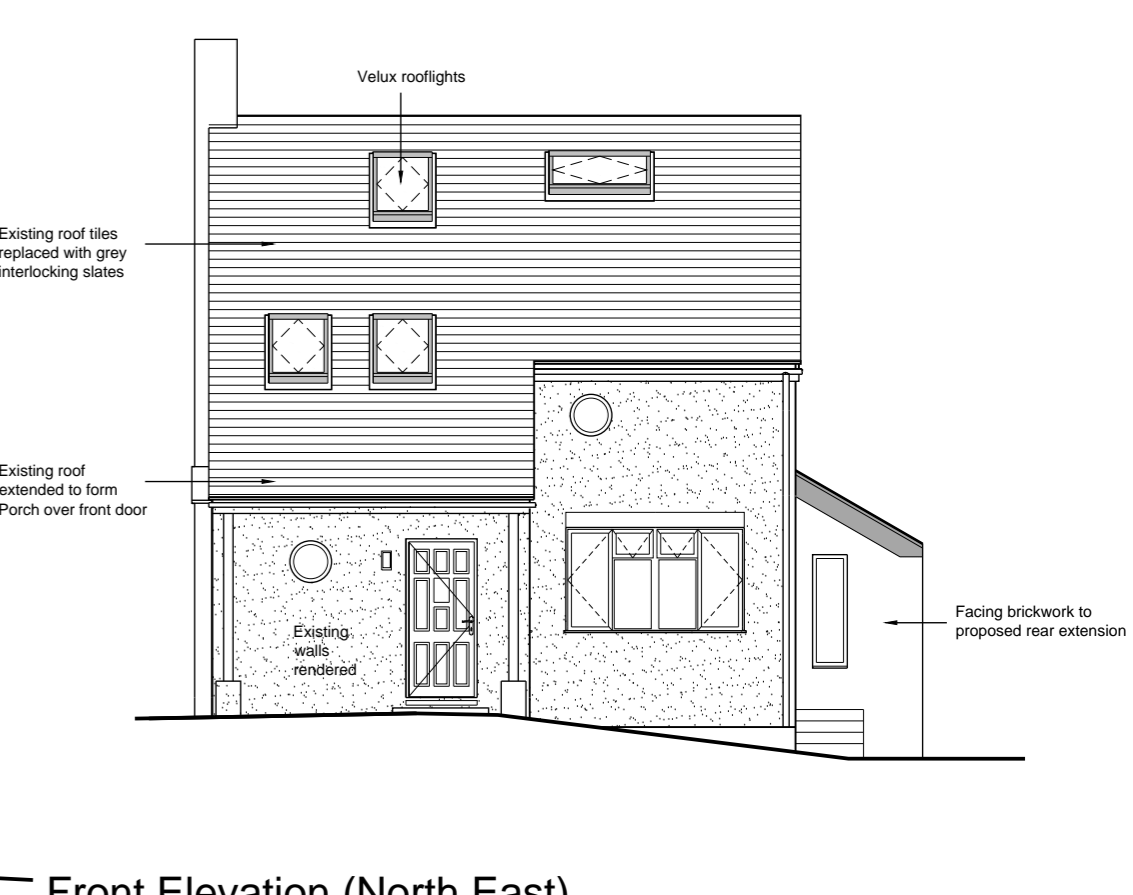


Front Elevation (North East)  
Scale 1:100

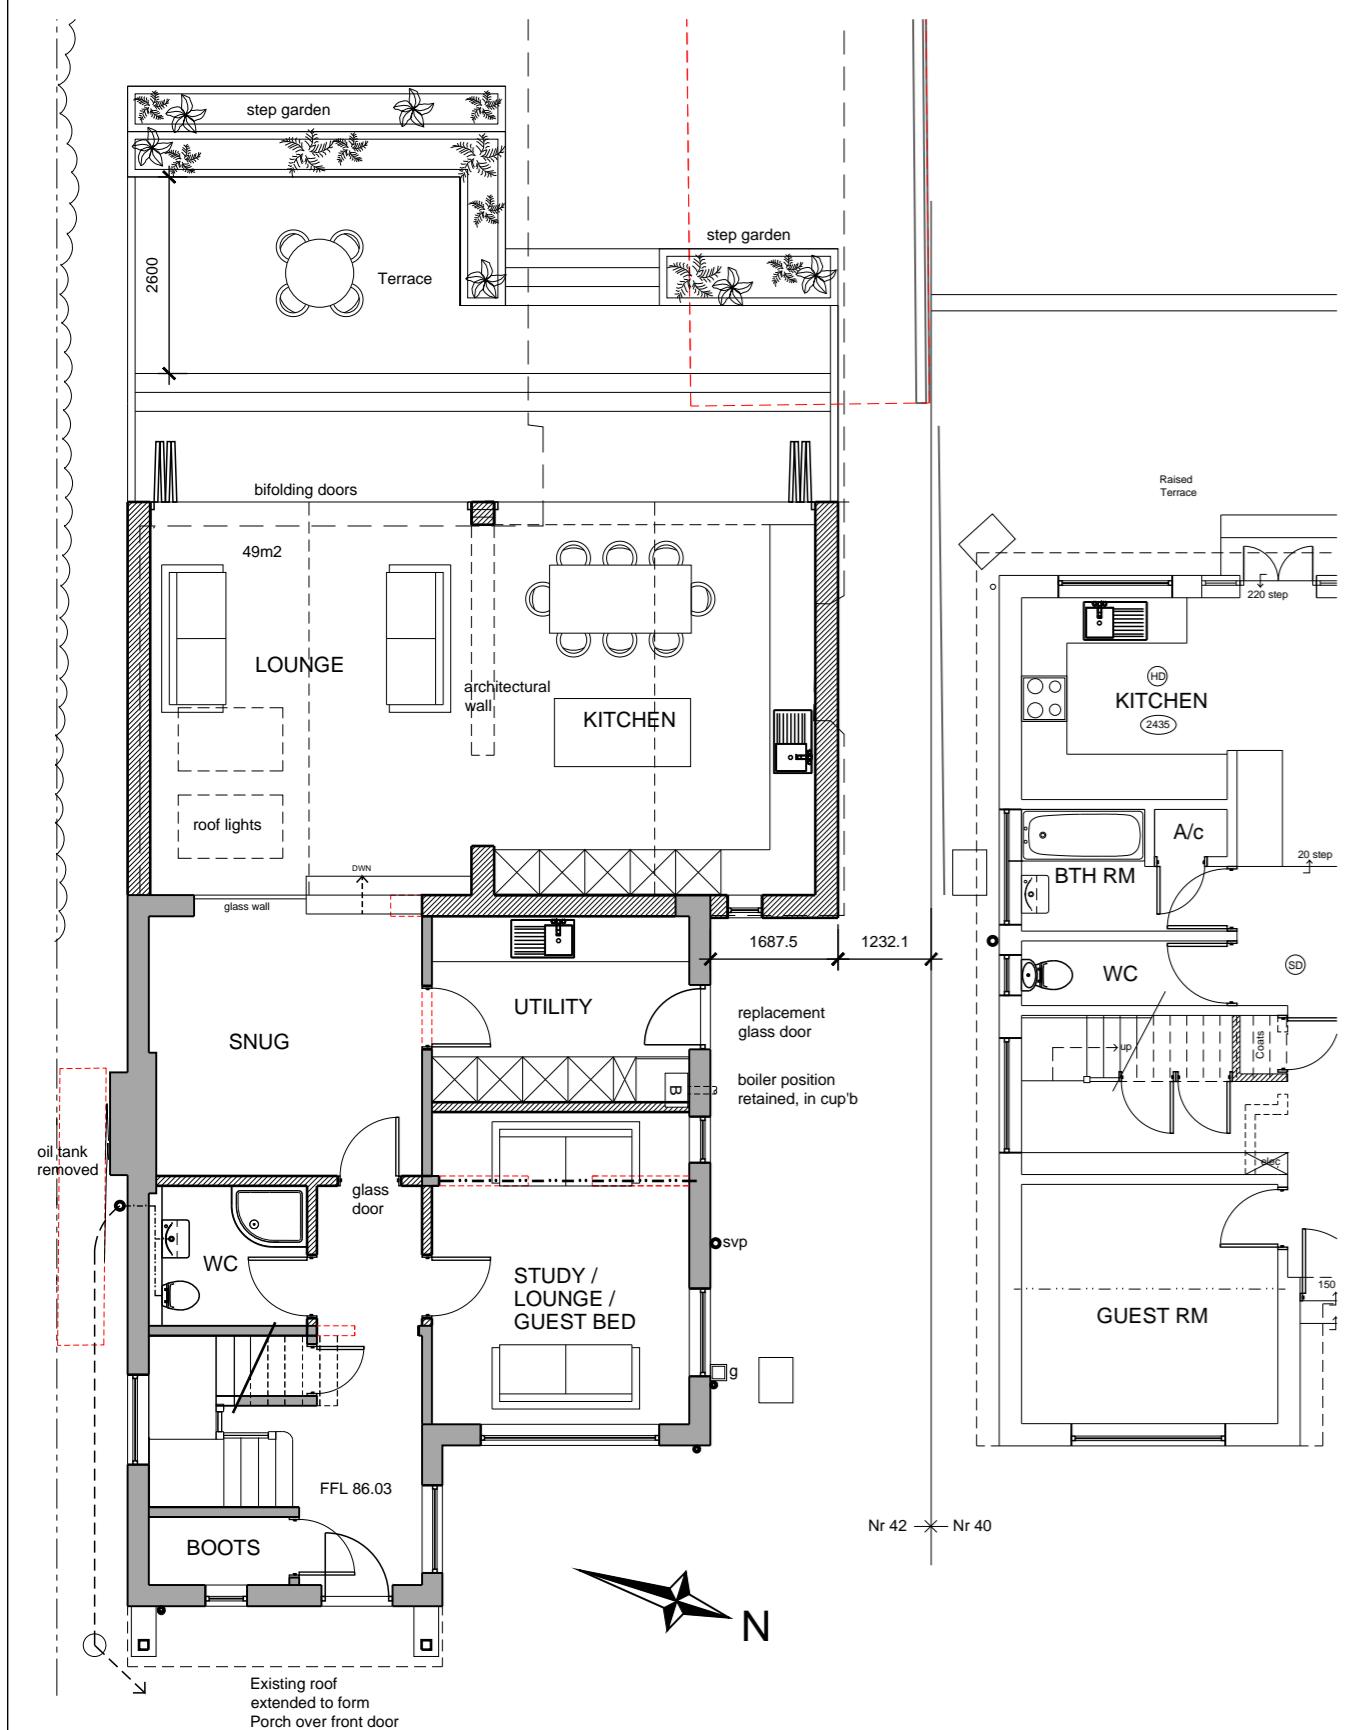


Ground floor plan  
Scale 1:100

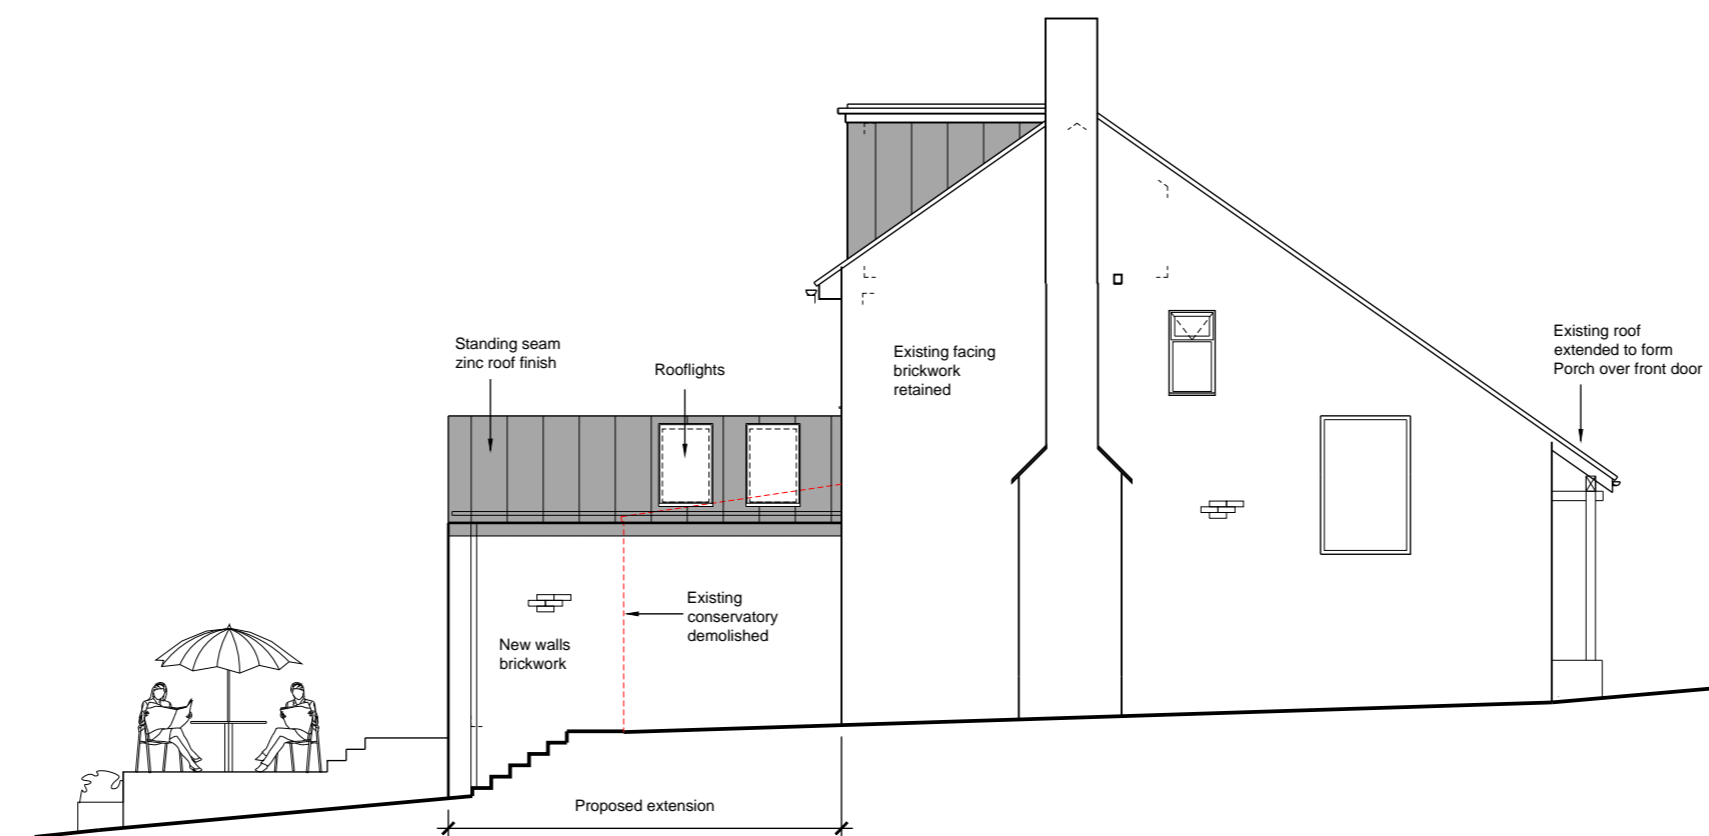


Side Elevation (South East)  
Scale 1:100

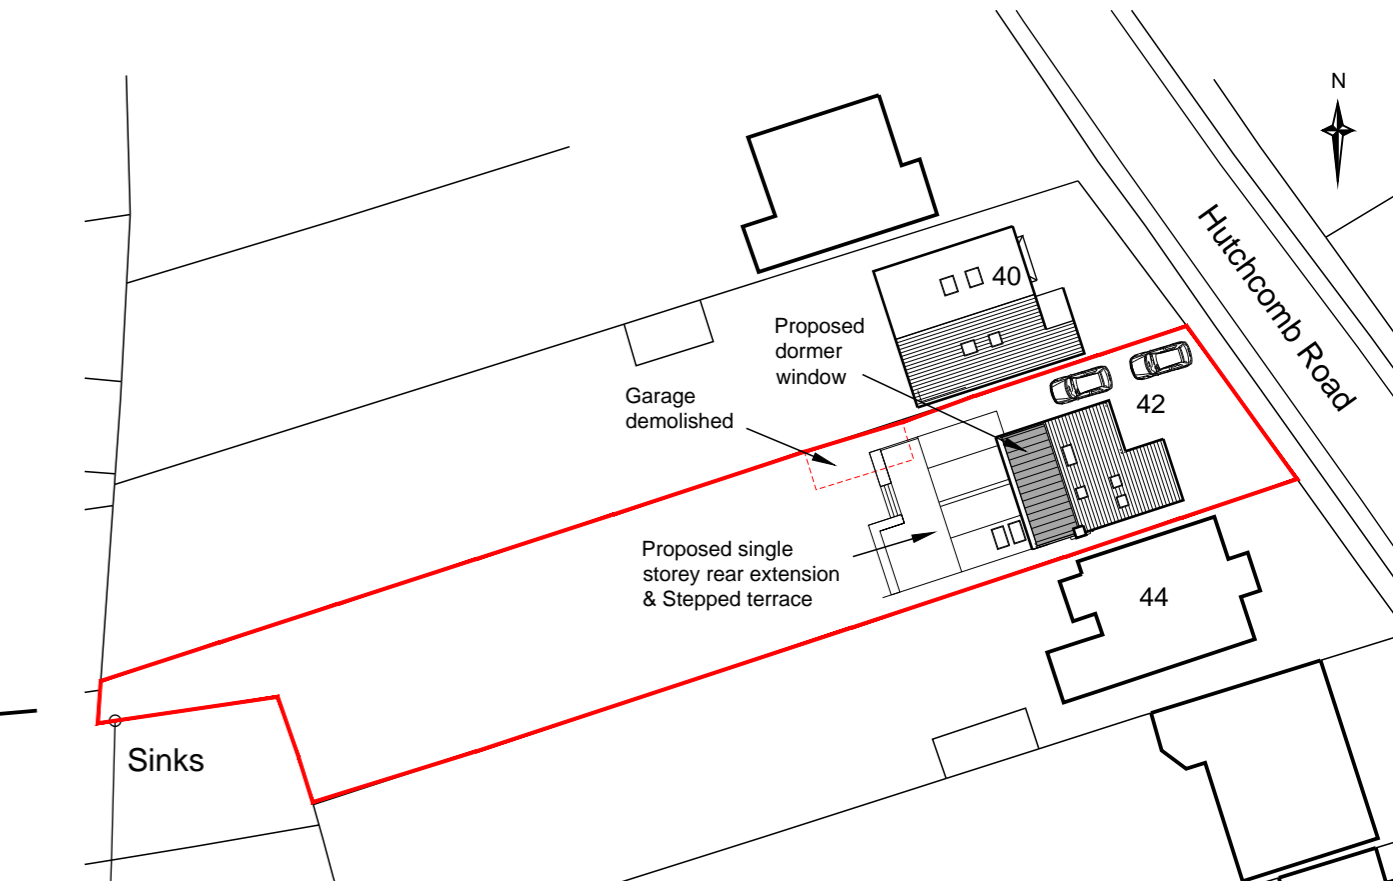


Proposed Site Plan  
Scale 1:500

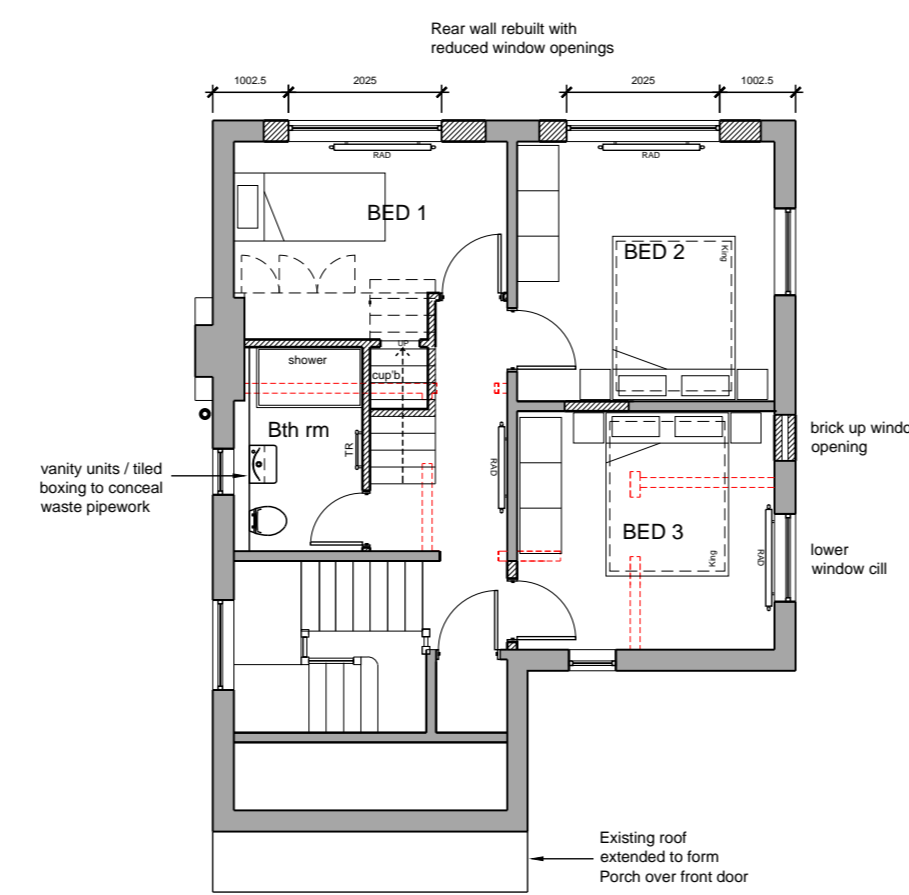

First floor plan  
Scale 1:100

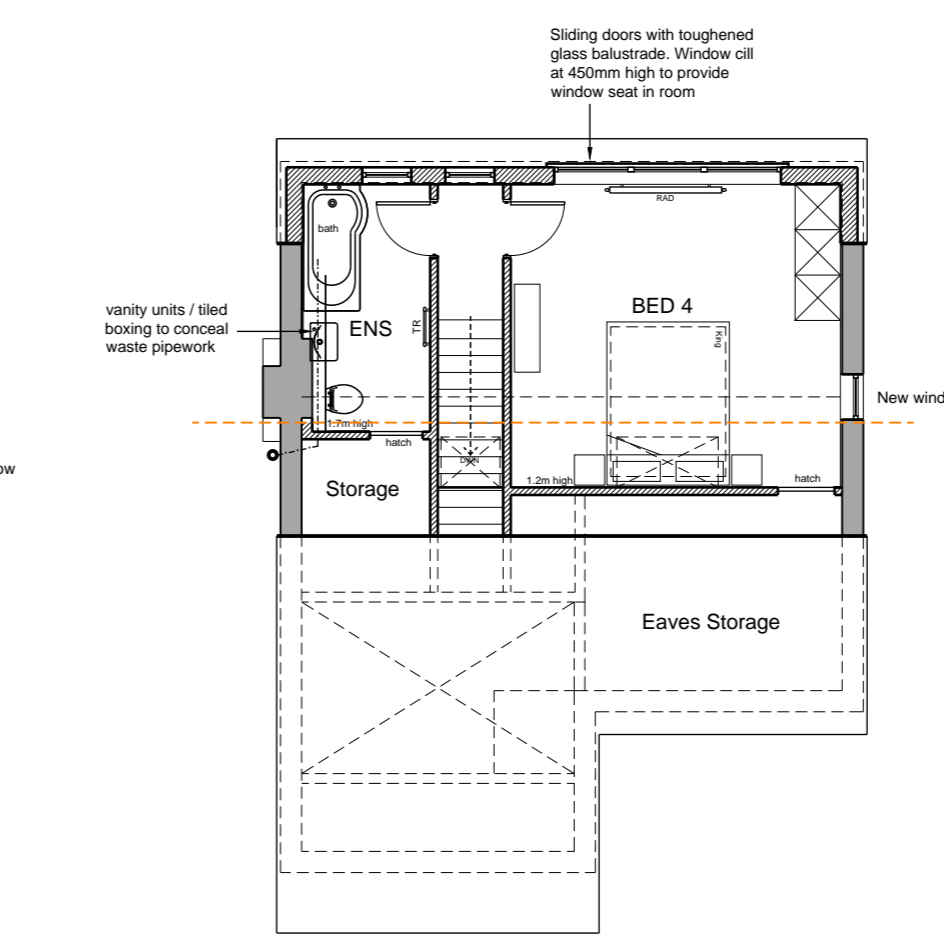

Second floor plan  
Scale 1:100

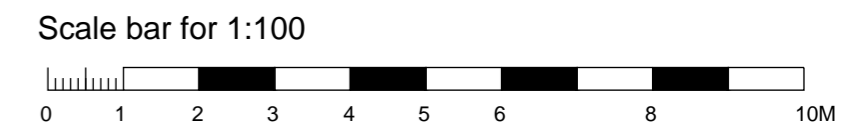

**kd**  
DESIGN

64 Witney Road, Eynsham  
Oxon, OX29 4PQ  
keith@kddesign.me  
www.kddesign.me  
Tel: 07590 525 700

Rev A - Nr 44 rear elevation shown as existing

Project	Mr & Mrs Smith 42 Hutchcomb Rd Botley, OX2 9HL	
Description	Proposals	
Date	February 22	Drg No.
Scale	1:100 @ A2	P02 A