



Block Plan
1:500@A3

Appendix 1


PLANNING

REV	DESCRIPTION	DATE
	This drawing is the copyright of John Ghaw and may not be copied or reproduced without written permission.	
	The Copyright Order 1990 provides for the Planning Authority to copy and distribute drawings for public inspection in relation to a Planning Application only if those copies are marked in the following manner:	
	"This copy has been made with the authority of John Ghaw pursuant to Section 47 of the Copyright Designs and Patents Act 1988 and for the purposes only of public inspection. This copy must not be copied without the prior written permission of the Copyright owner."	
	Do not scale from drawings unless for planning purposes only. Use figured dimensions at all other times. In case of doubt contact John Ghaw	
	Dimensions to be checked on site before work commences and any discrepancies reported to the Architect.	
	The accuracy of this drawing may be reliant upon survey information provided by third parties. No liability will be accepted by John Ghaw for errors in or arising from such third party survey information.	




1 Hans Avenue
Wantage OX12 7DB

Project	Block Plan
Drawing Title	P01
Drawing no.	
Date	Apr 2022
Scale	1:500 @ A3
Drawn	JG

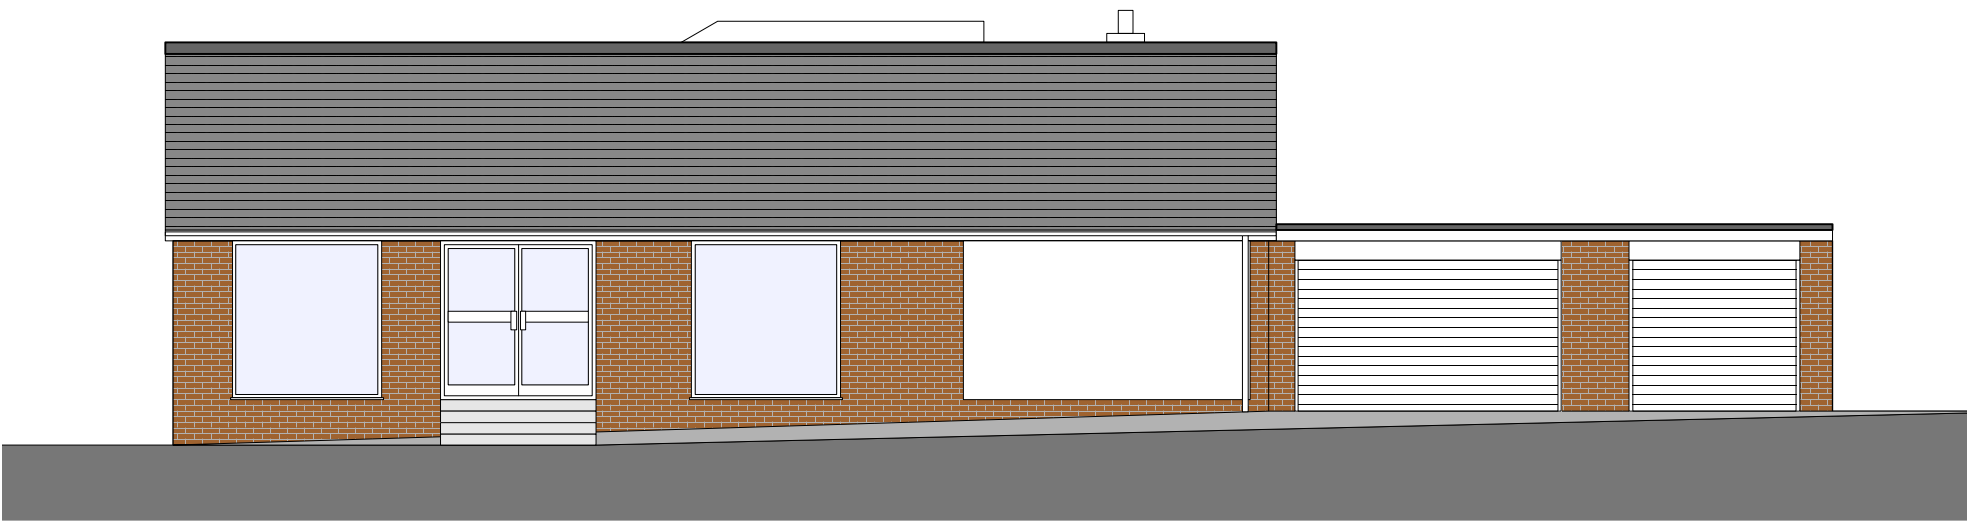

Front Elevation (West)
1:100@A3

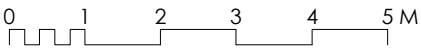

PLANNING

REV	DESCRIPTION	DATE
-----	-------------	------

This drawing is the copyright of John Ghaw and may not be copied or reproduced without written permission.

The Copyright Order 1990 provides for the Planning Authority to copy and distribute drawings for public inspection in relation to a Planning Application only if those copies are marked in the following manner:

"This copy has been made with the authority of John Ghaw pursuant to Section 47 of the Copyright Designs and Patents Act 1988 and for the purposes only of public inspection. This copy must not be copied without the prior written permission of the Copyright owner."

Do not scale from drawings unless for planning purposes only. Use figured dimensions at all other times. In case of doubt contact John Ghaw

Dimensions to be checked on site before work commences and any discrepancies reported to the Architect.

The accuracy of this drawing may be reliant upon survey information provided by third parties. No liability will be accepted by John Ghaw for errors in or arising from such third party survey information.




1 Hans Avenue
Wantage OX12 7DB


Project

Elevations as Existing


Drawing Title	P04
Drawing no.	
Date	Apr 2022
Scale	1:100 @ A3
Drawn	JG

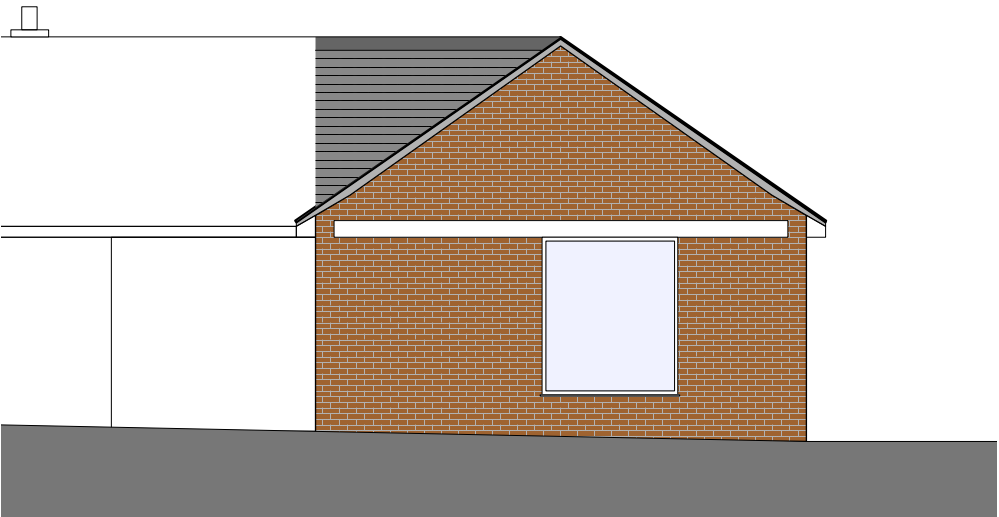


Side Elevation (North)
1:100@A3

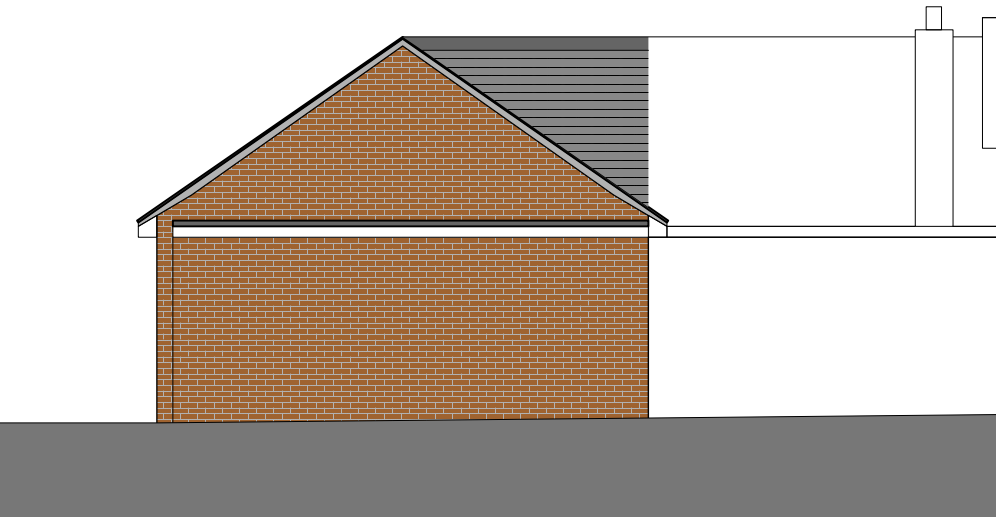

Side Elevation (South)
1:100@A3

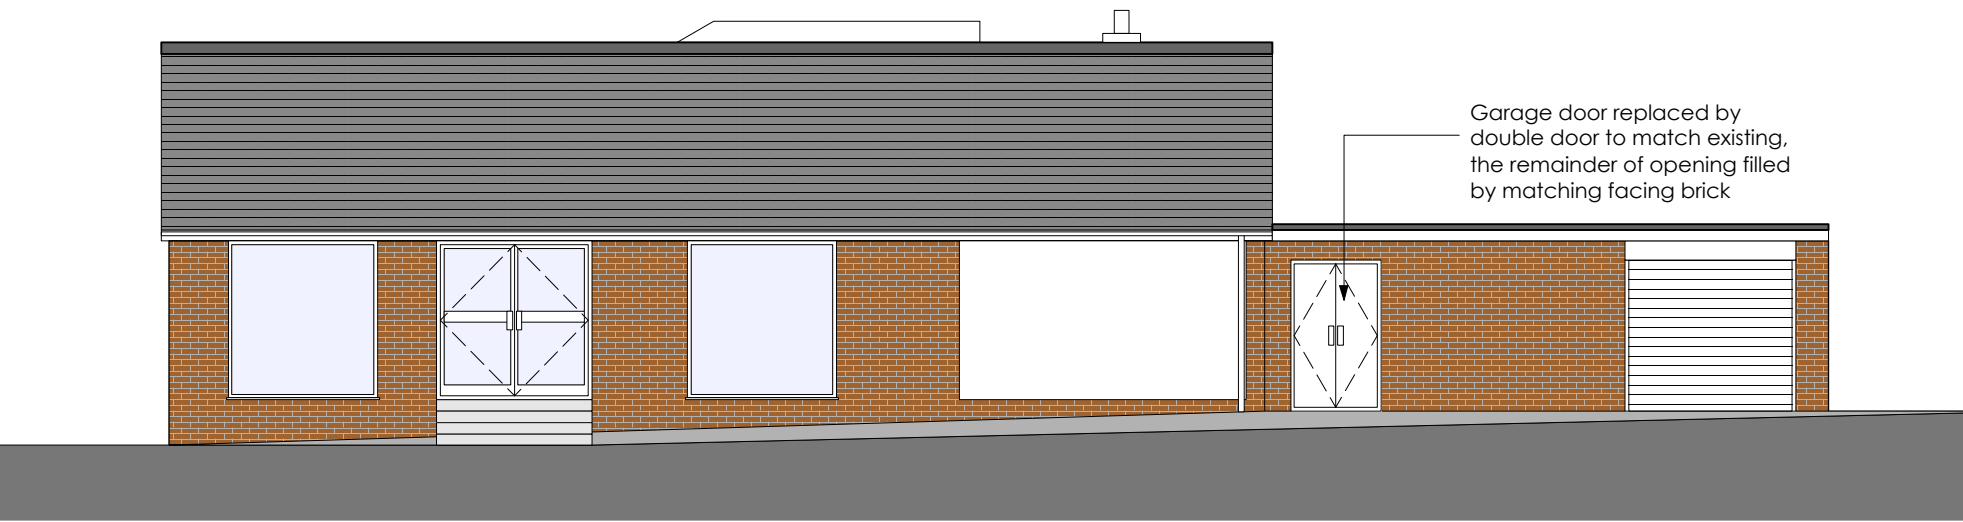

Front Elevation (West)
1:100@A3

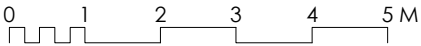

PLANNING

REV	DESCRIPTION	DATE
-----	-------------	------

This drawing is the copyright of John Ghaw and may not be copied or reproduced without written permission.

The Copyright Order 1990 provides for the Planning Authority to copy and distribute drawings for public inspection in relation to a Planning Application only if those copies are marked in the following manner:

"This copy has been made with the authority of John Ghaw pursuant to Section 47 of the Copyright Designs and Patents Act 1988 and for the purposes only of public inspection. This copy must not be copied without the prior written permission of the Copyright owner."

Do not scale from drawings unless for planning purposes only. Use figured dimensions at all other times. In case of doubt contact John Ghaw

Dimensions to be checked on site before work commences and any discrepancies reported to the Architect.

The accuracy of this drawing may be reliant upon survey information provided by third parties. No liability will be accepted by John Ghaw for errors in or arising from such third party survey information.




1 Hans Avenue
Wantage OX12 7DB


Project

Elevations as Proposed




Drawing Title	P07
Drawing no.	
Date	Apr 2022
Scale	1:100 @ A3
Drawn	JG

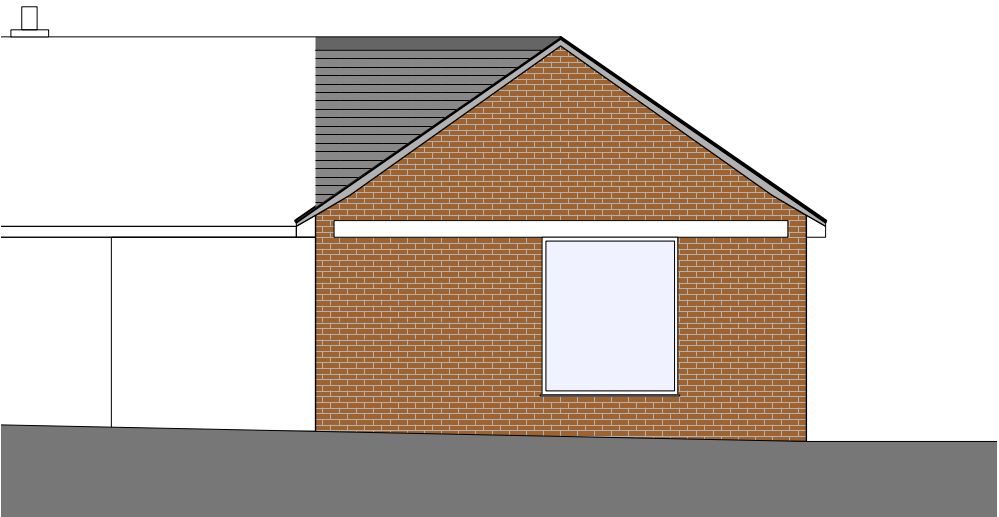

Side Elevation (North, Unchanged)
1:100@A3

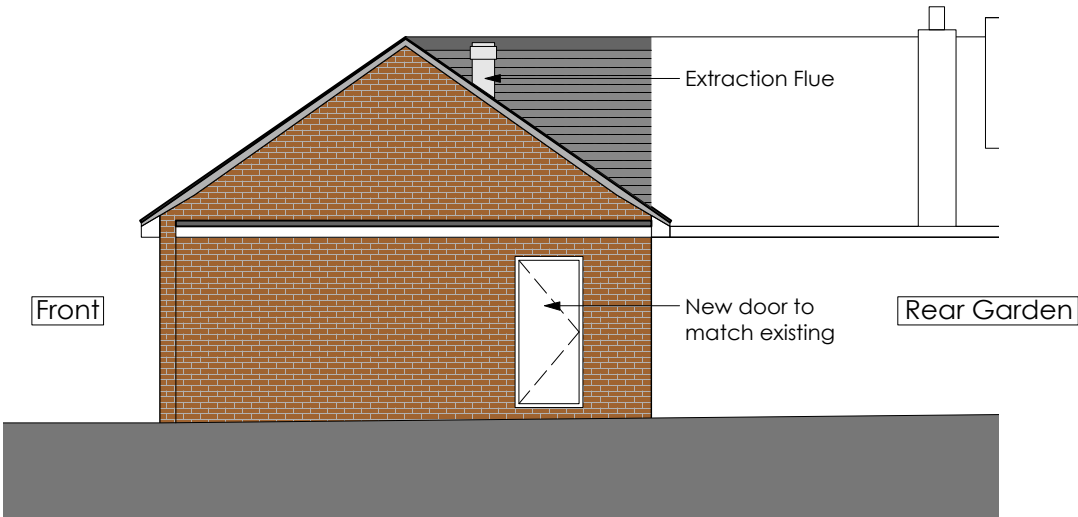

Side Elevation (South)
1:100@A3

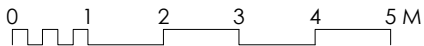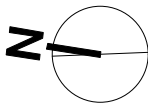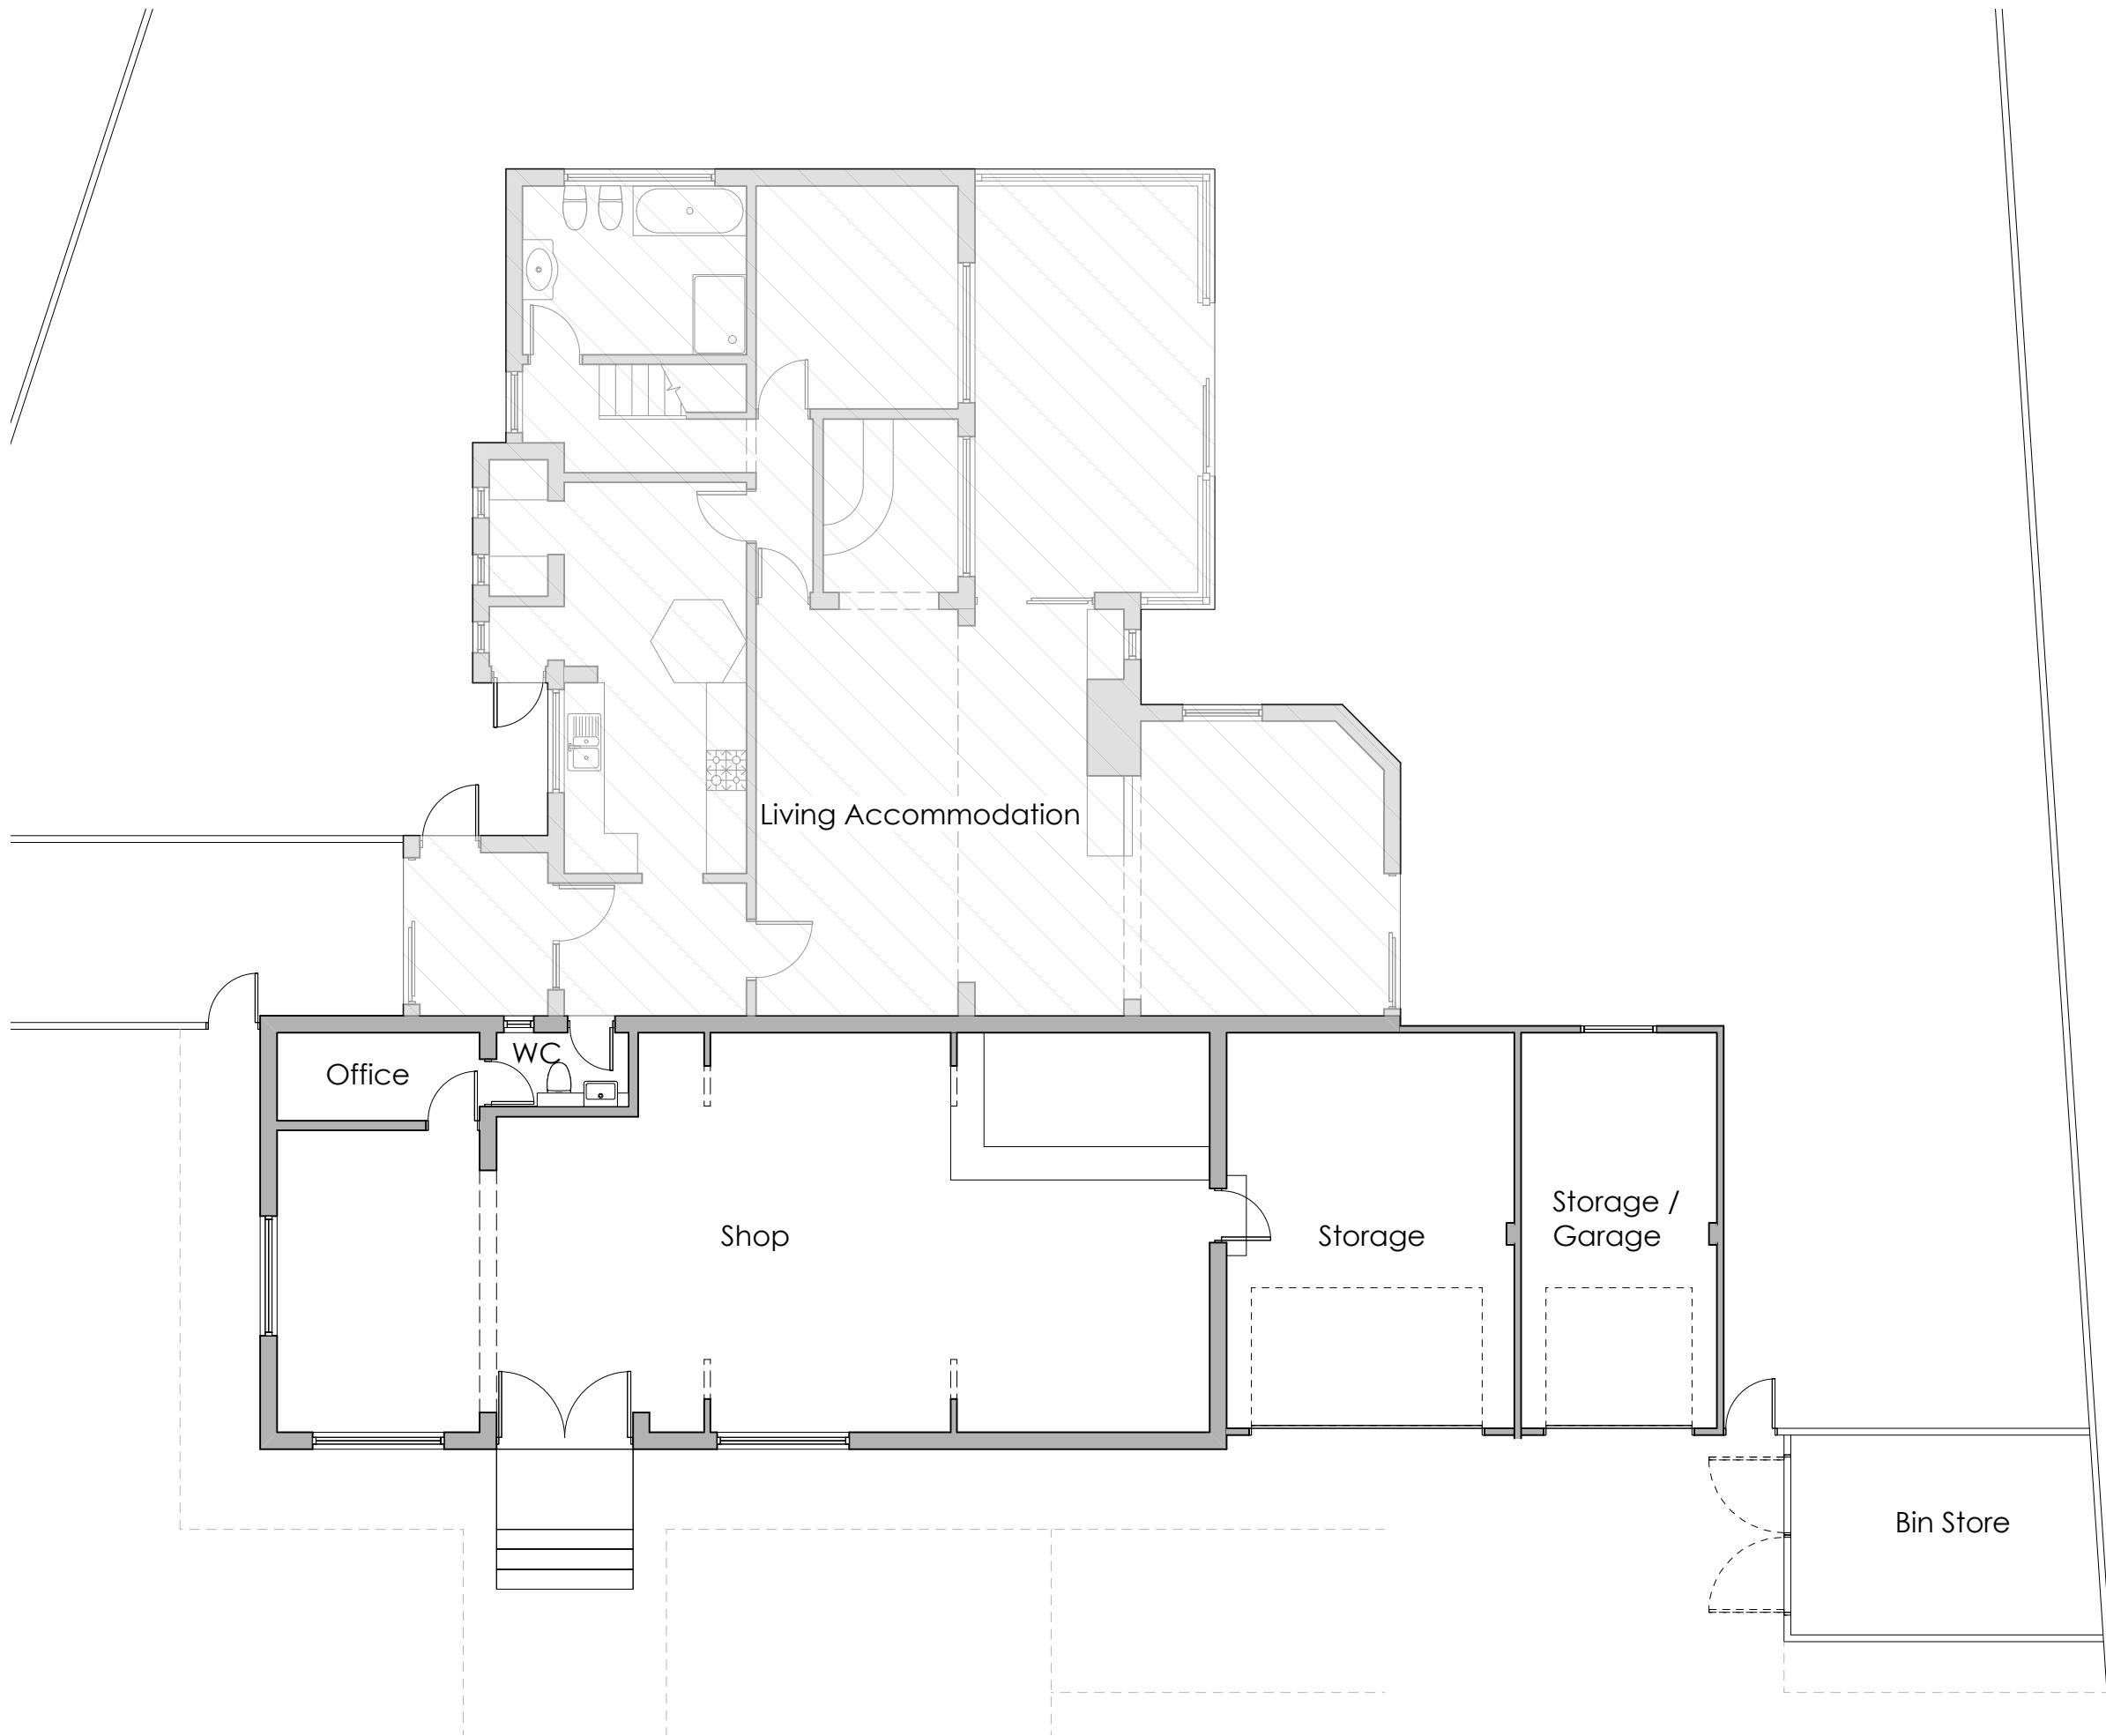

PLANNING

REV	DESCRIPTION	DATE
-----	-------------	------

This drawing is the copyright of John Ghaw and may not be copied or reproduced without written permission.

The Copyright Order 1990 provides for the Planning Authority to copy and distribute drawings for public inspection in relation to a Planning Application only if those copies are marked in the following manner:

"This copy has been made with the authority of John Ghaw pursuant to Section 47 of the Copyright Designs and Patents Act 1988 and for the purposes only of public inspection. This copy must not be copied without the prior written permission of the Copyright owner."

Do not scale from drawings unless for planning purposes only. Use figured dimensions at all other times. In case of doubt contact John Ghaw

Dimensions to be checked on site before work commences and any discrepancies reported to the Architect.

The accuracy of this drawing may be reliant upon survey information provided by third parties. No liability will be accepted by John Ghaw for errors in or arising from such third party survey information.



1 Hans Avenue
Wantage OX12 7DB

Project

Ground Floor Plan as Existing

Drawing Title




Drawing no. P02

Date Apr 2022

Scale 1:100 @ A3

Drawn JG

Existing Ground Floor
1:100@A3

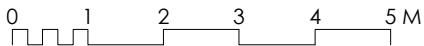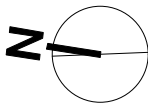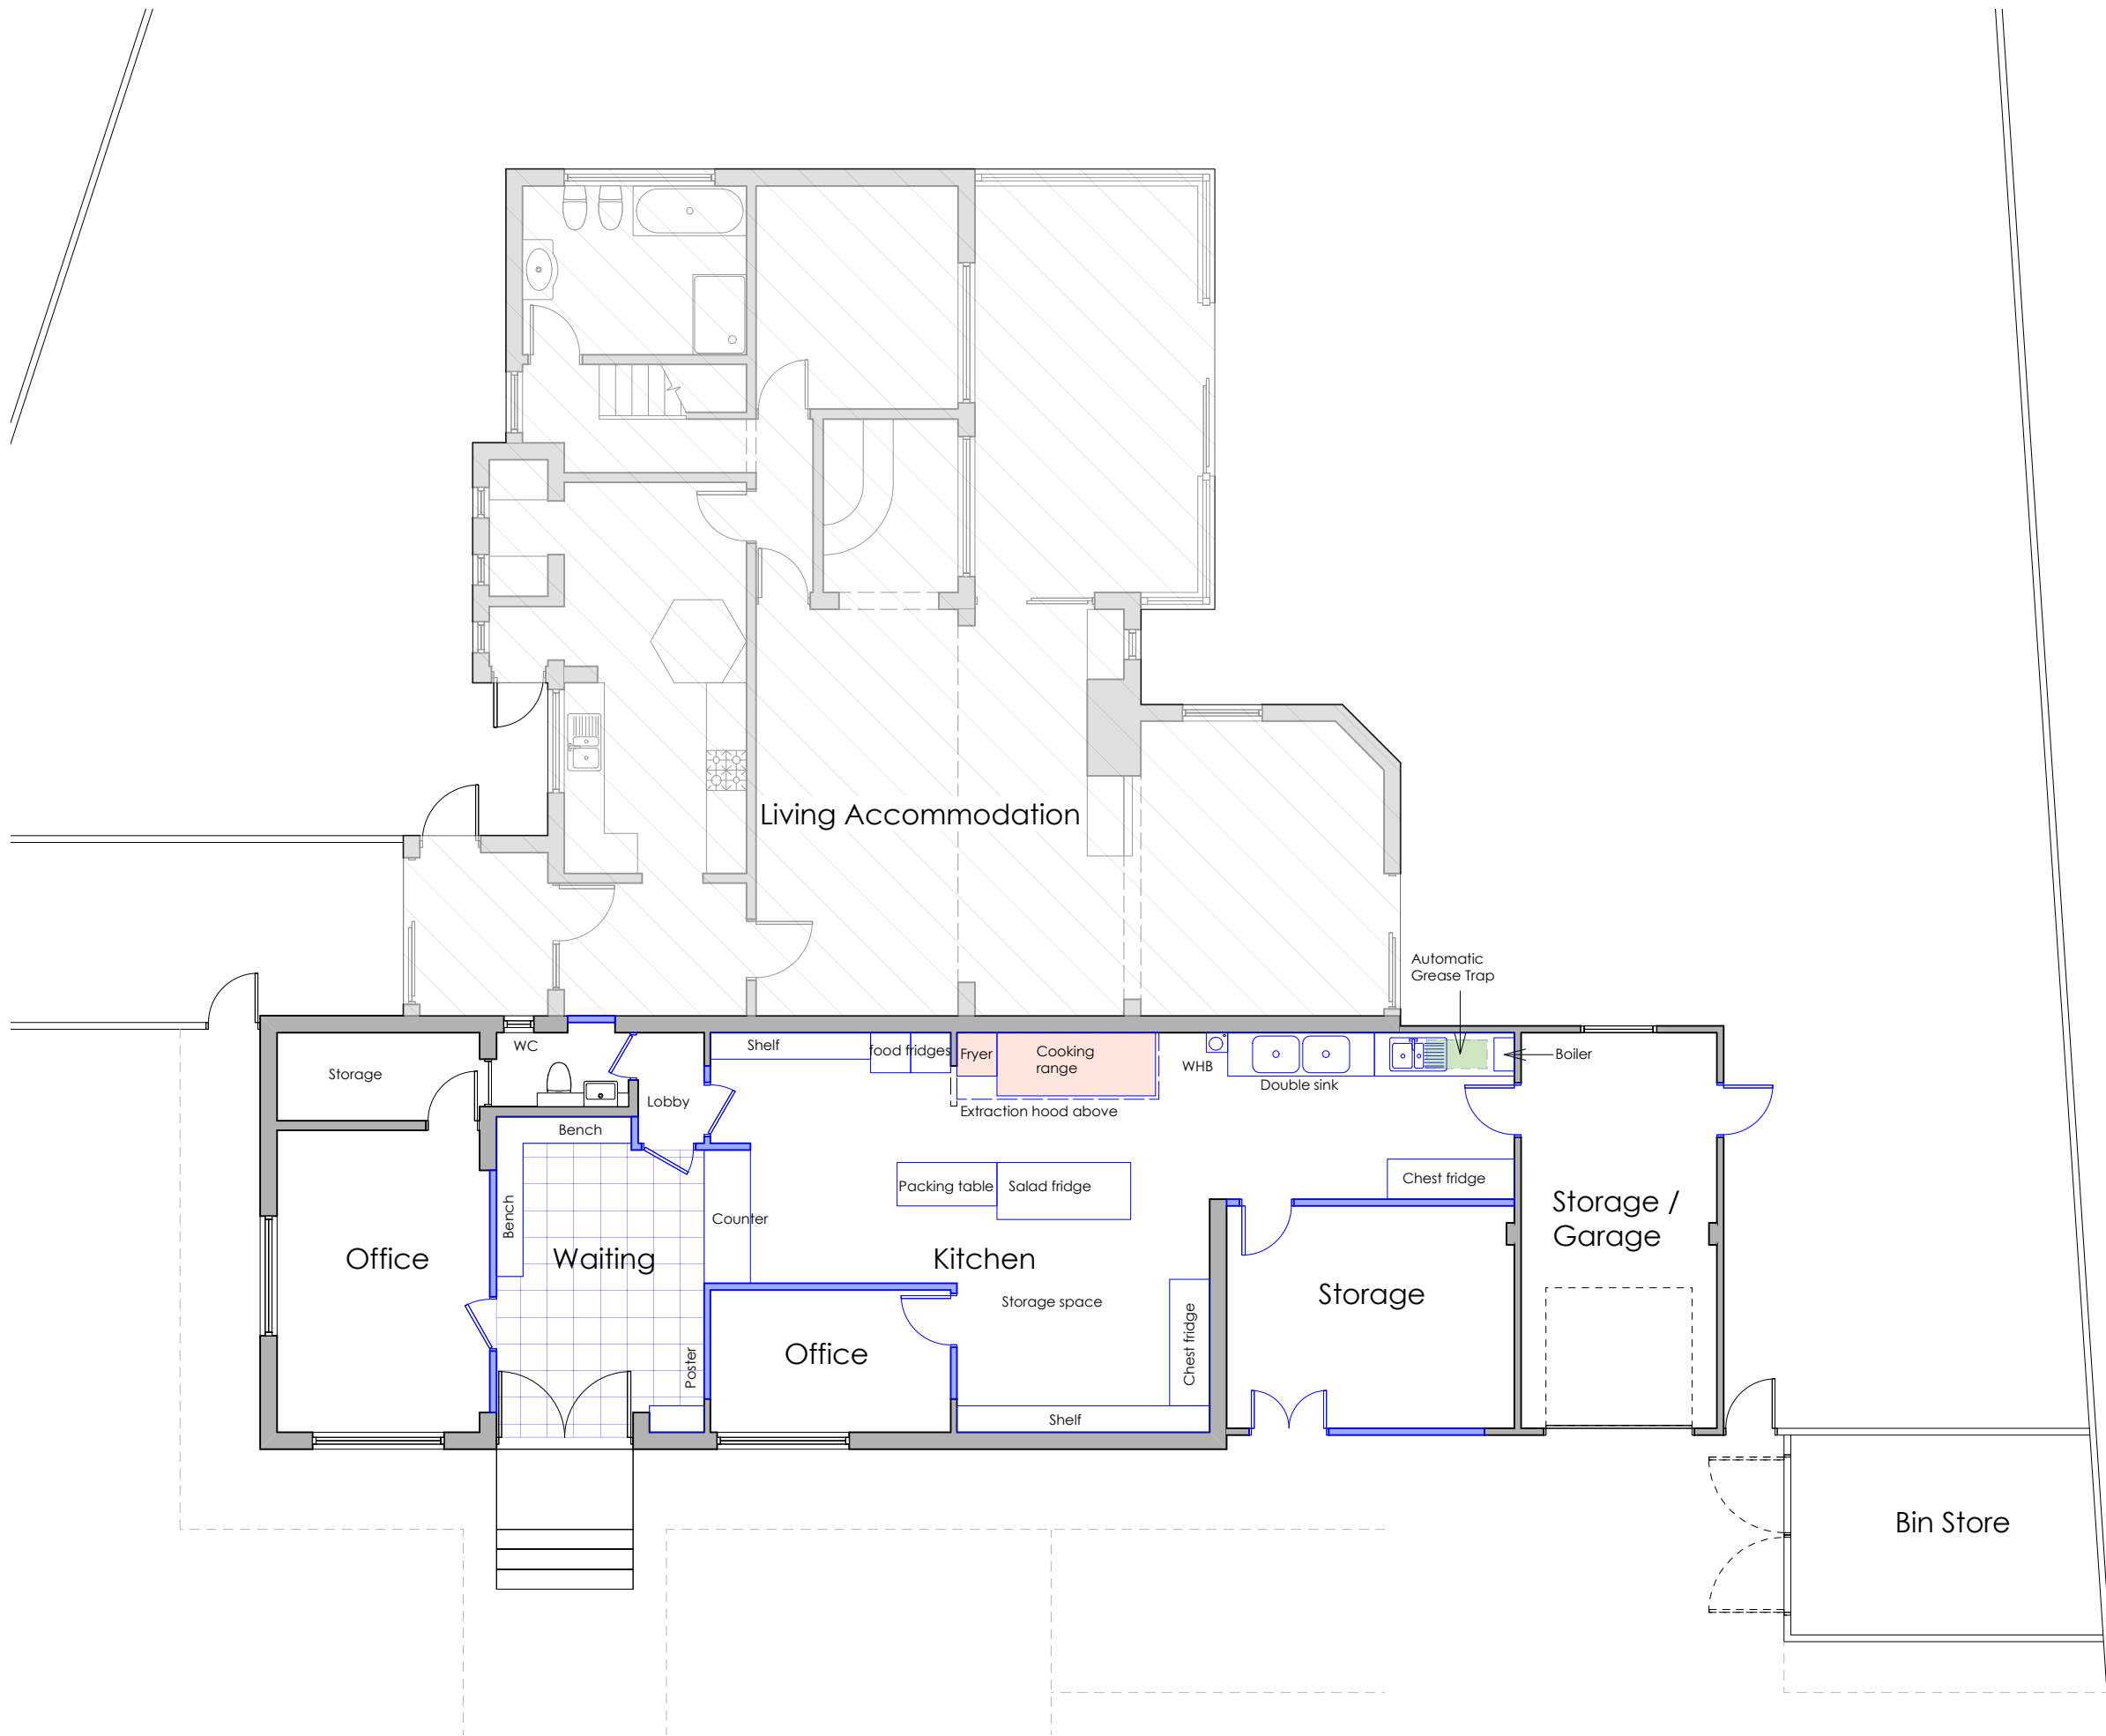

PLANNING

REV	DESCRIPTION	DATE
-----	-------------	------

This drawing is the copyright of John Ghaw and may not be copied or reproduced without written permission.

The Copyright Order 1990 provides for the Planning Authority to copy and distribute drawings for public inspection in relation to a Planning Application only if those copies are marked in the following manner:

"This copy has been made with the authority of John Ghaw pursuant to Section 47 of the Copyright Designs and Patents Act 1988 and for the purposes only of public inspection. This copy must not be copied without the prior written permission of the Copyright owner."

Do not scale from drawings unless for planning purposes only. Use figured dimensions at all other times. In case of doubt contact John Ghaw

Dimensions to be checked on site before work commences and any discrepancies reported to the Architect.

The accuracy of this drawing may be reliant upon survey information provided by third parties. No liability will be accepted by John Ghaw for errors in or arising from such third party survey information.



1 Hans Avenue
Wantage OX12 7DB

Project

Ground Floor Plan as Proposed

Drawing Title


Drawing no. P05

Date Apr 2022

Scale 1:100 @ A3

Drawn JG

Proposed Ground Floor
1:100@A3

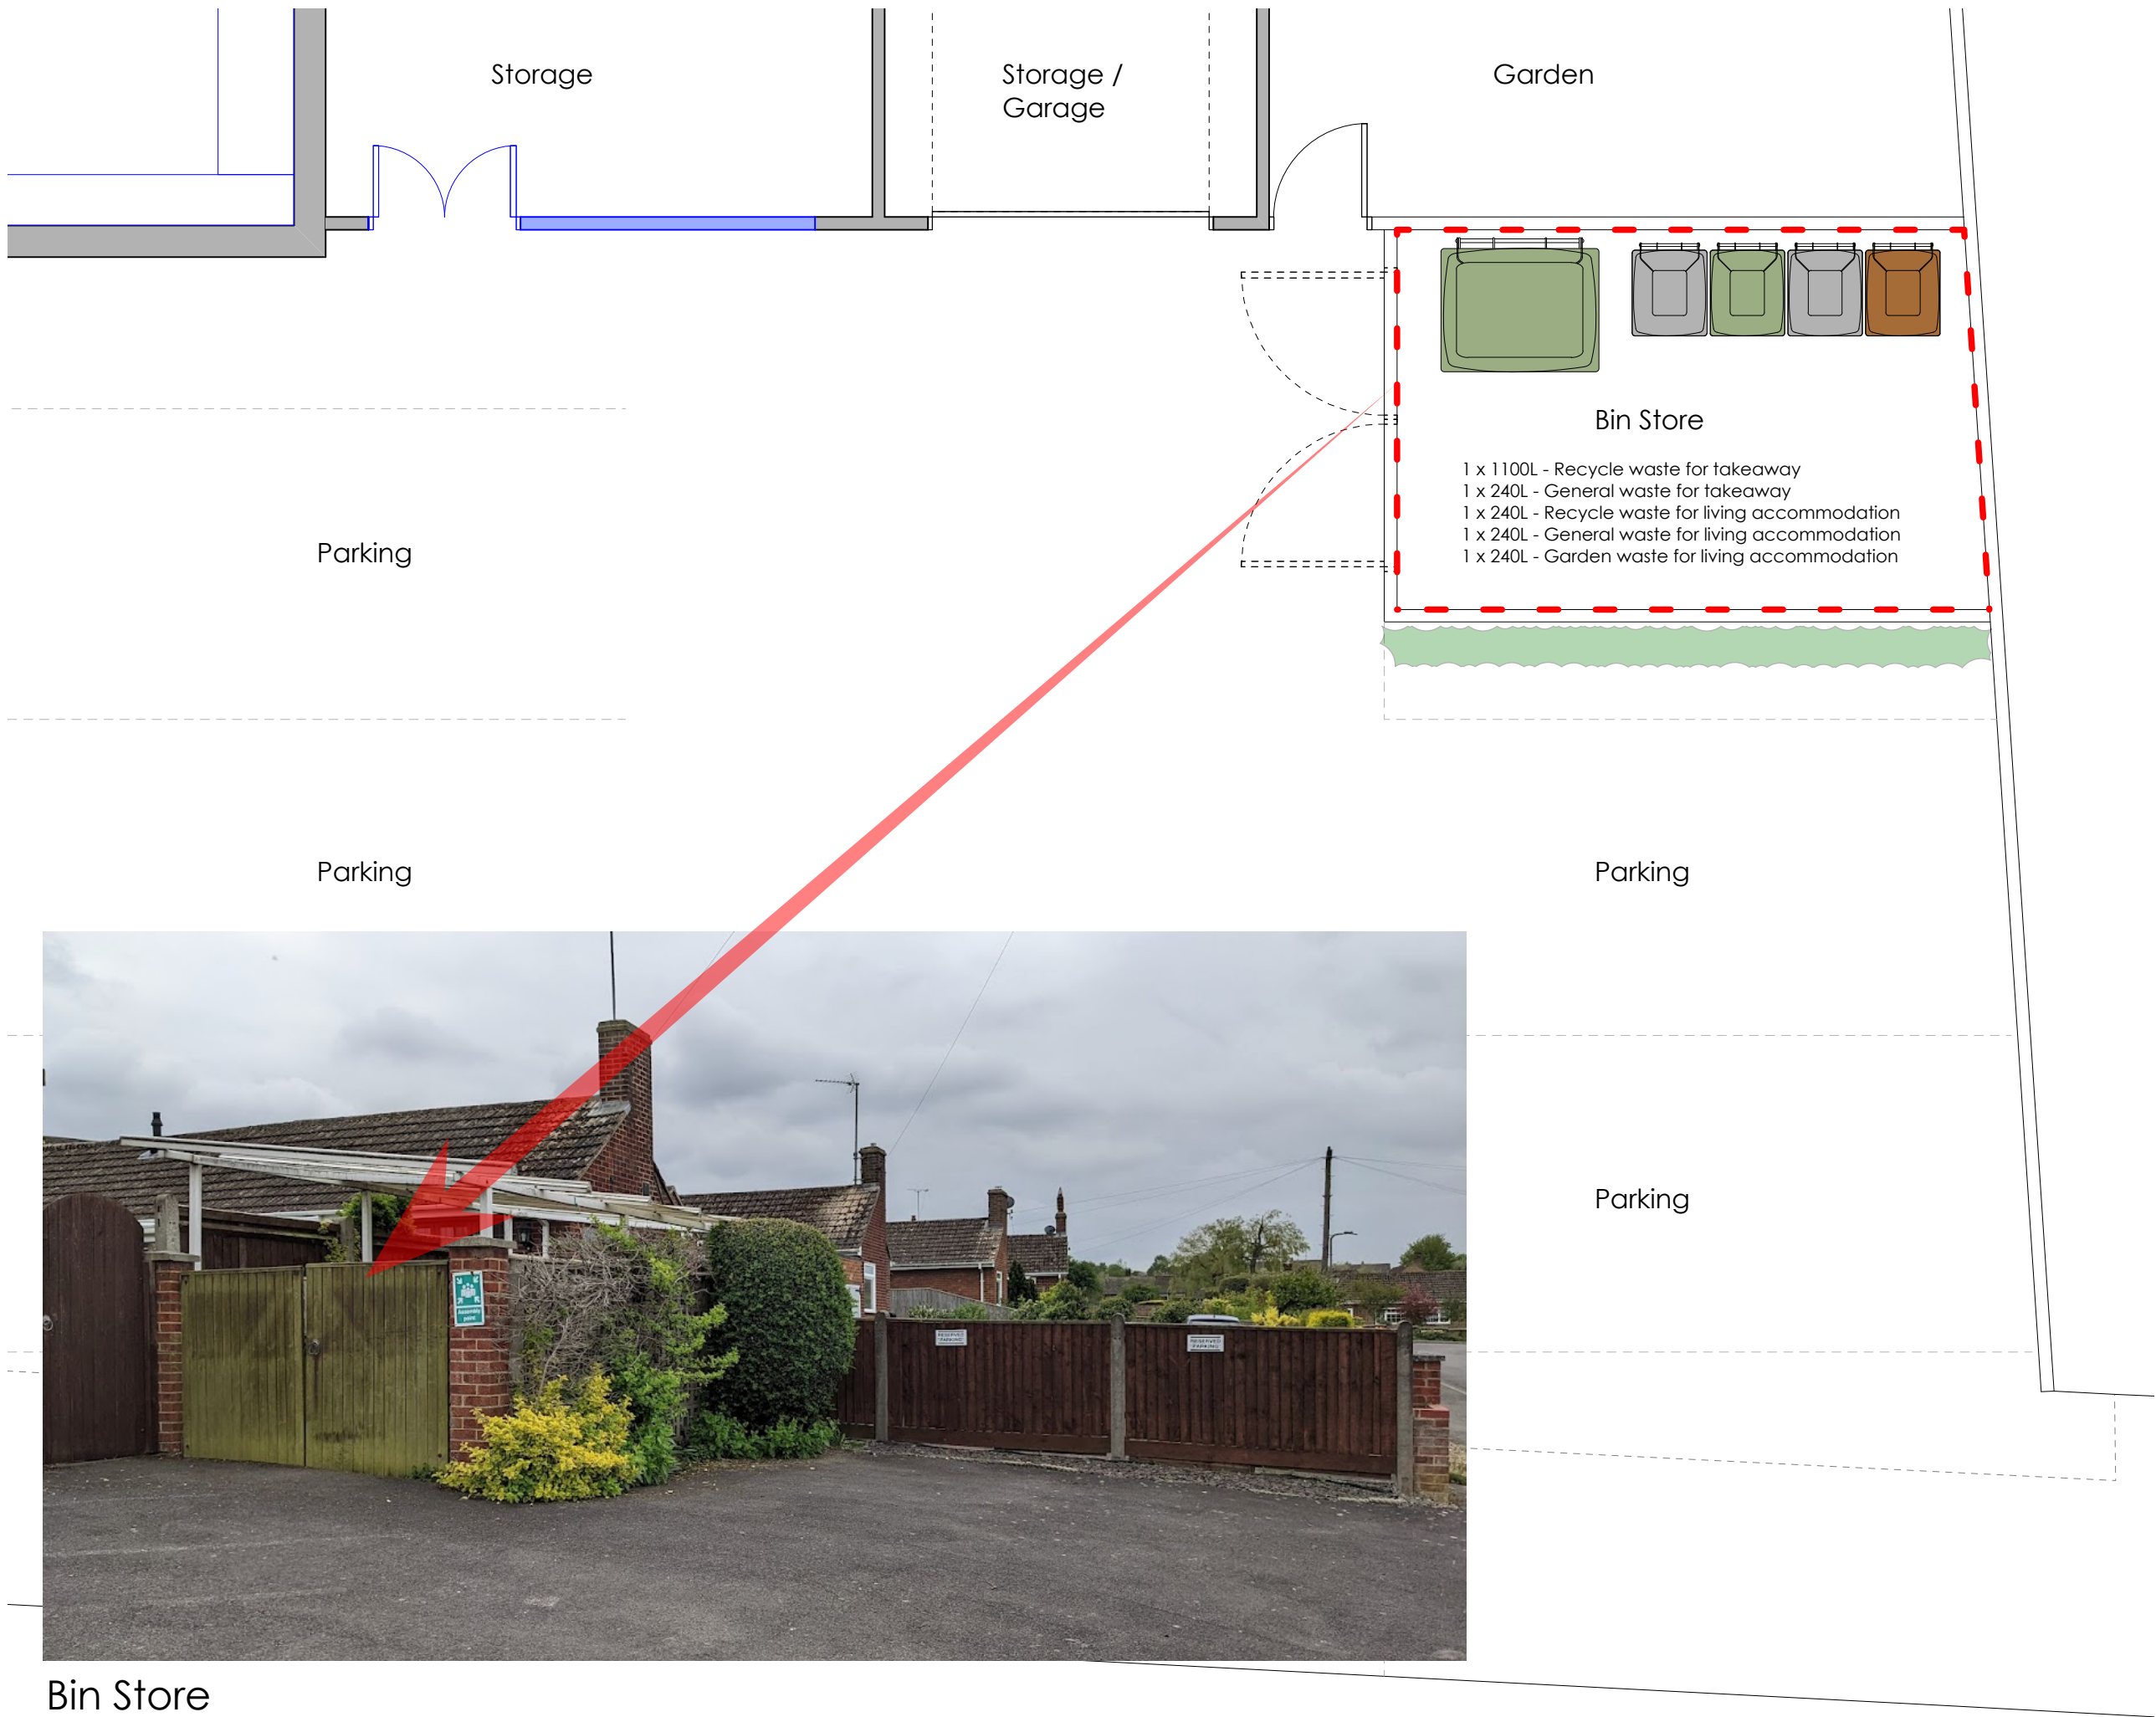

Bin Store

PLANNING

REV	DESCRIPTION	DATE
This drawing is the copyright of John Ghaw and may not be copied or reproduced without written permission.		
The Copyright Order 1990 provides for the Planning Authority to copy and distribute drawings for public inspection in relation to a Planning Application only if those copies are marked in the following manner:		
"This copy has been made with the authority of John Ghaw pursuant to Section 47 of the Copyright Designs and Patents Act 1988 and for the purposes only of public inspection. This copy must not be copied without the prior written permission of the Copyright owner."		
Do not scale from drawings unless for planning purposes only. Use figured dimensions at all other times. In case of doubt contact John Ghaw		
Dimensions to be checked on site before work commences and any discrepancies reported to the Architect.		
The accuracy of this drawing may be reliant upon survey information provided by third parties. No liability will be accepted by John Ghaw for errors in or arising from such third party survey information.		



1 Hans Avenue
Wantage OX12 7DB

Project	Bin Store
Drawing Title	
Drawing no.	P08
Date	Apr 2022
Scale	1:50
Drawn	JG