
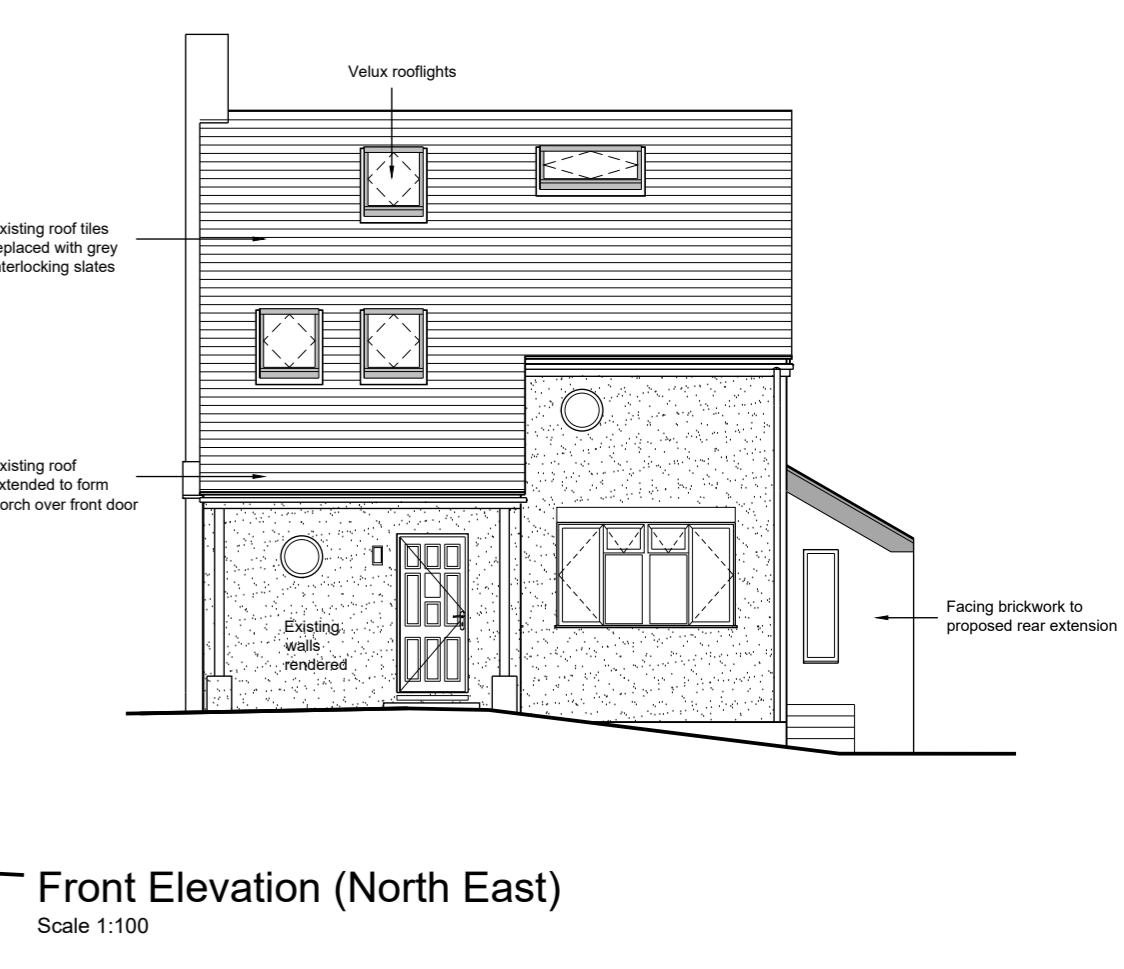
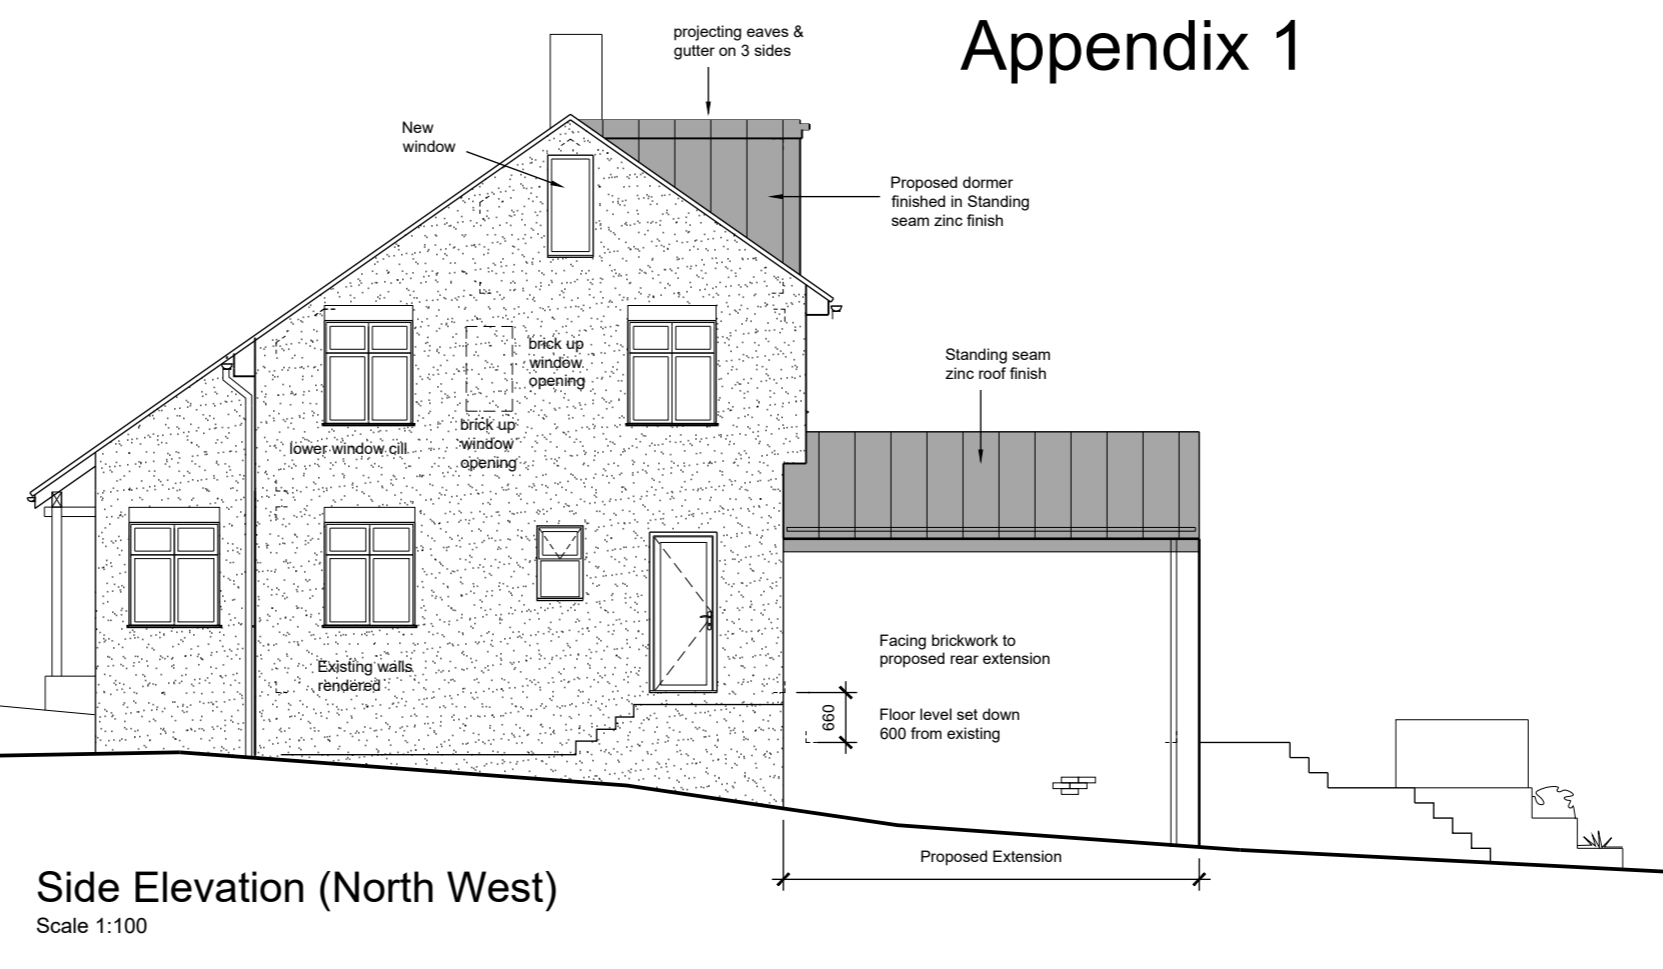


Appendix 1

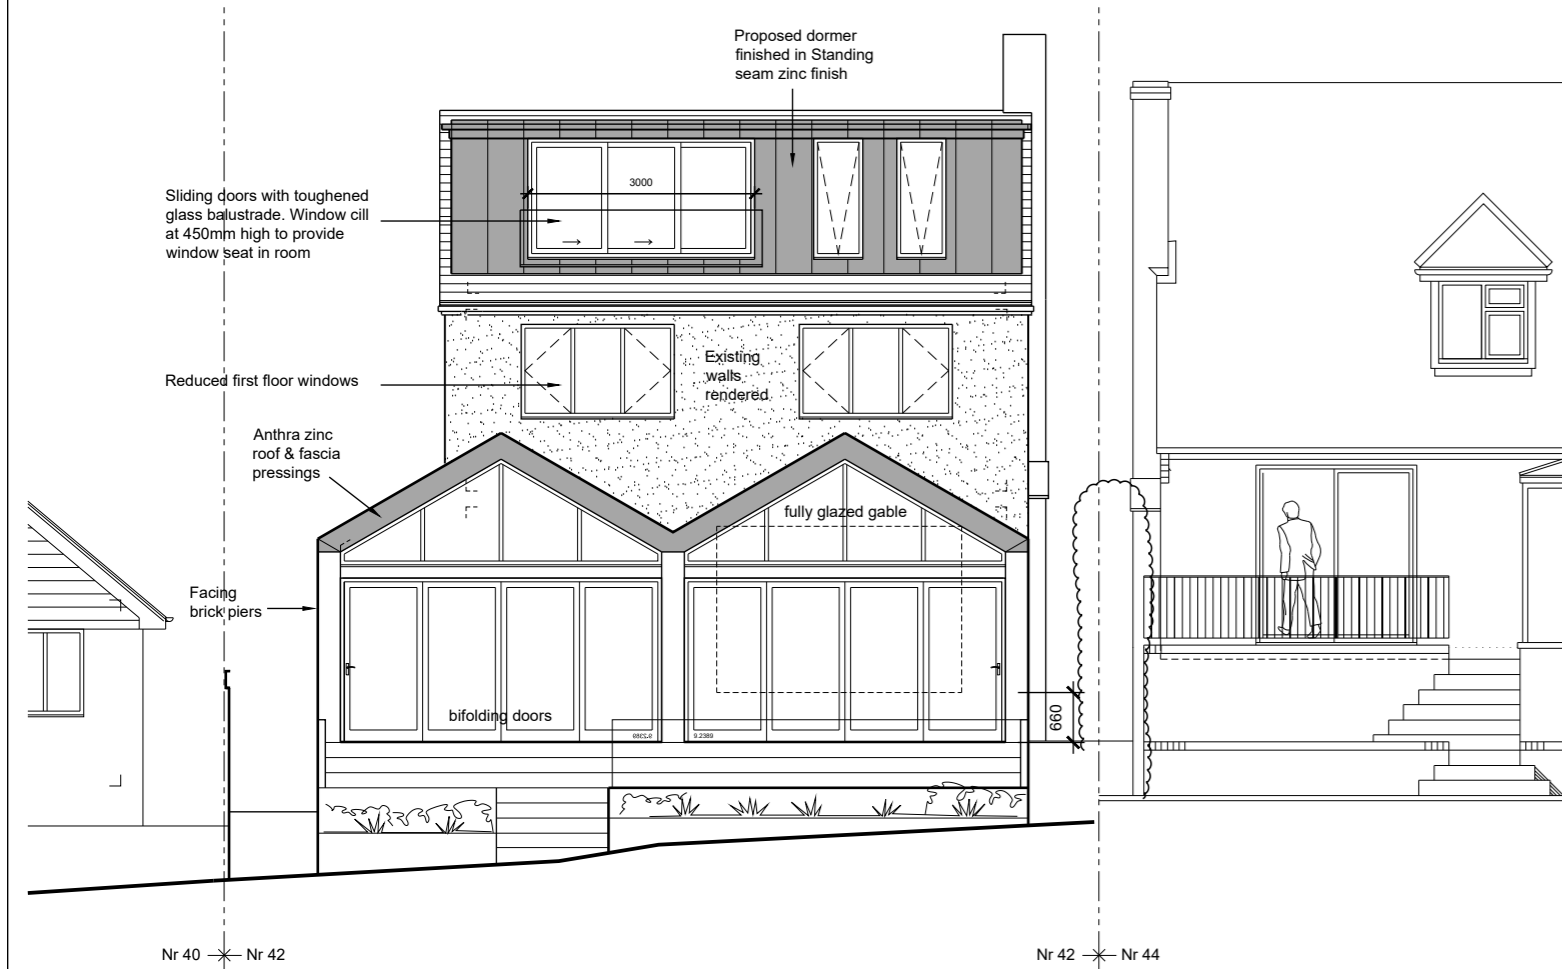


Side Elevation (North West)
Scale 1:100


Front Elevation (North East)
Scale 1:100

Rear Elevation (South West)
Scale 1:100


**APPROVED UNDER
P22/V0480/HH**

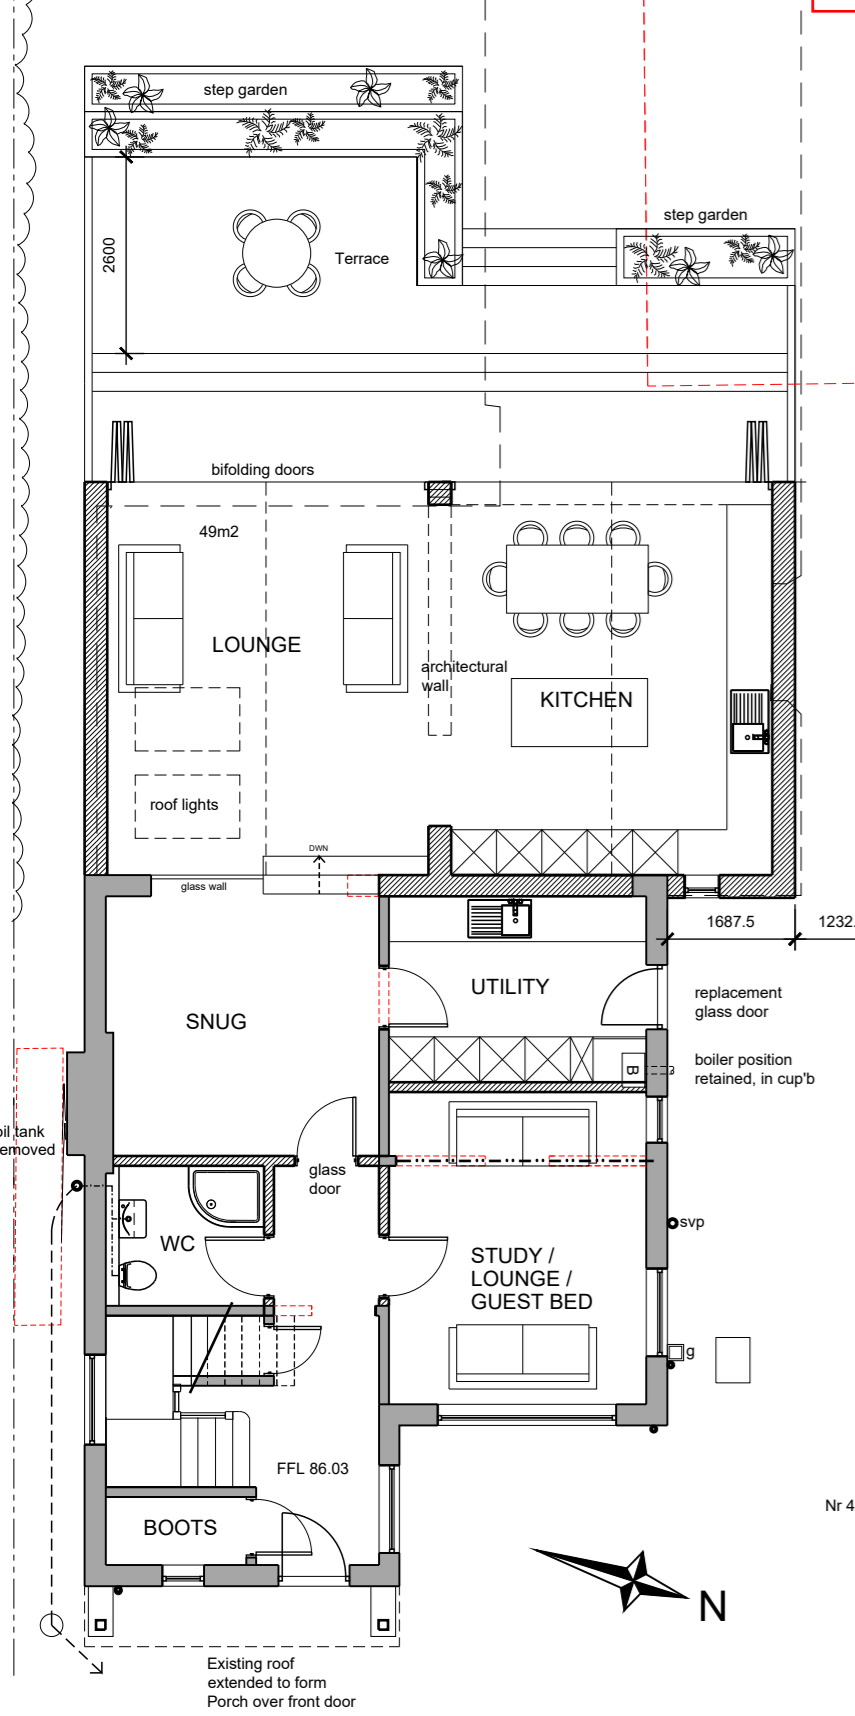


Ground floor plan
Scale 1:100

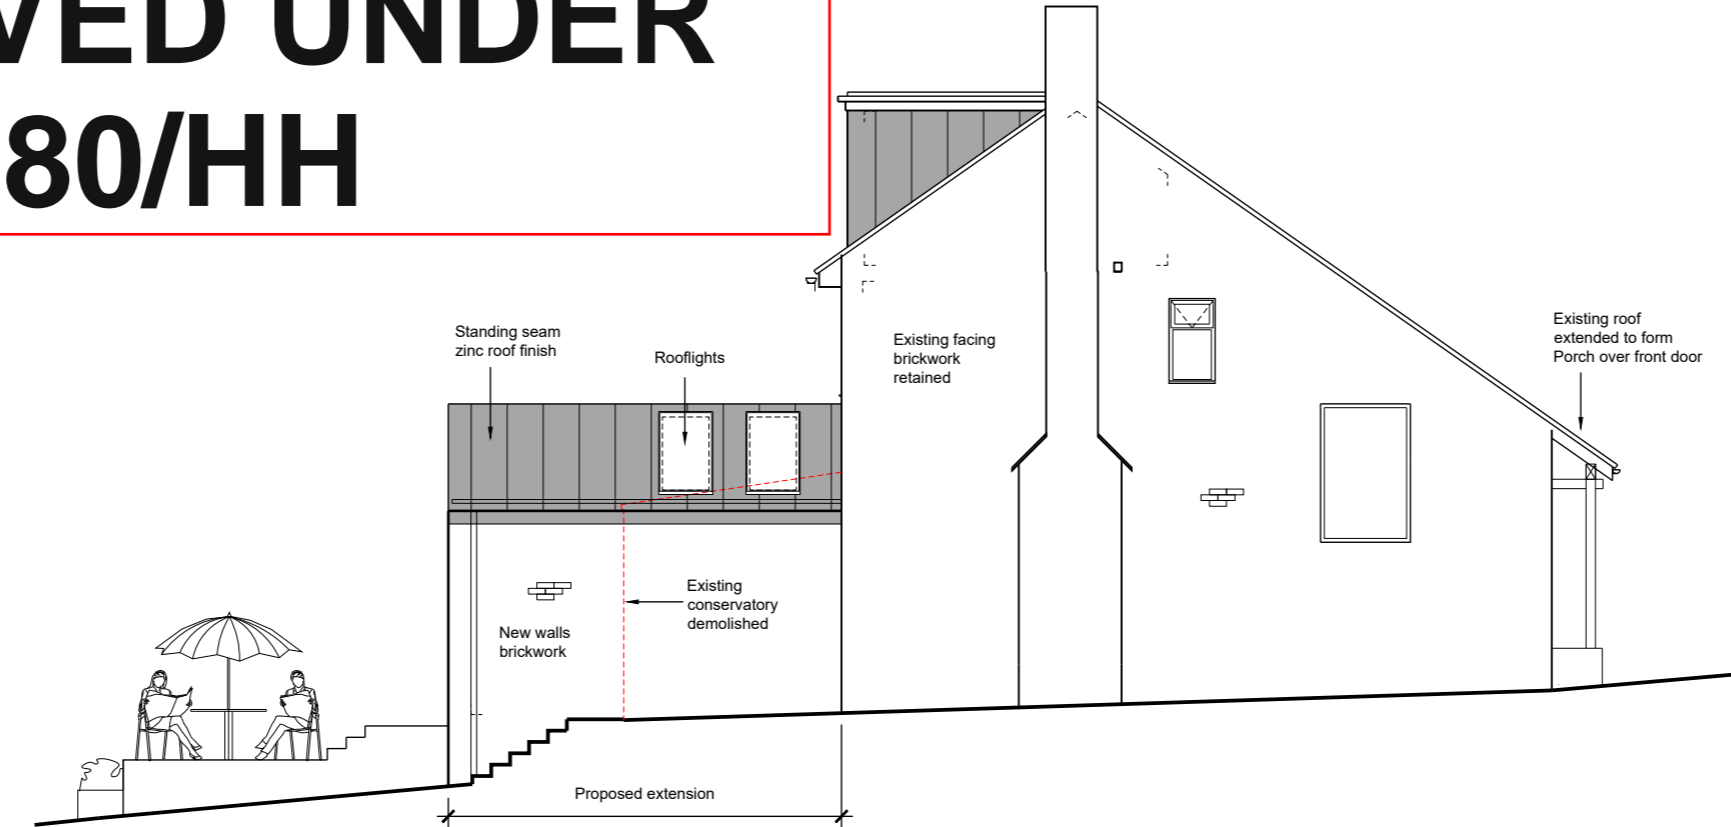


Side Elevation (South East)
Scale 1:100

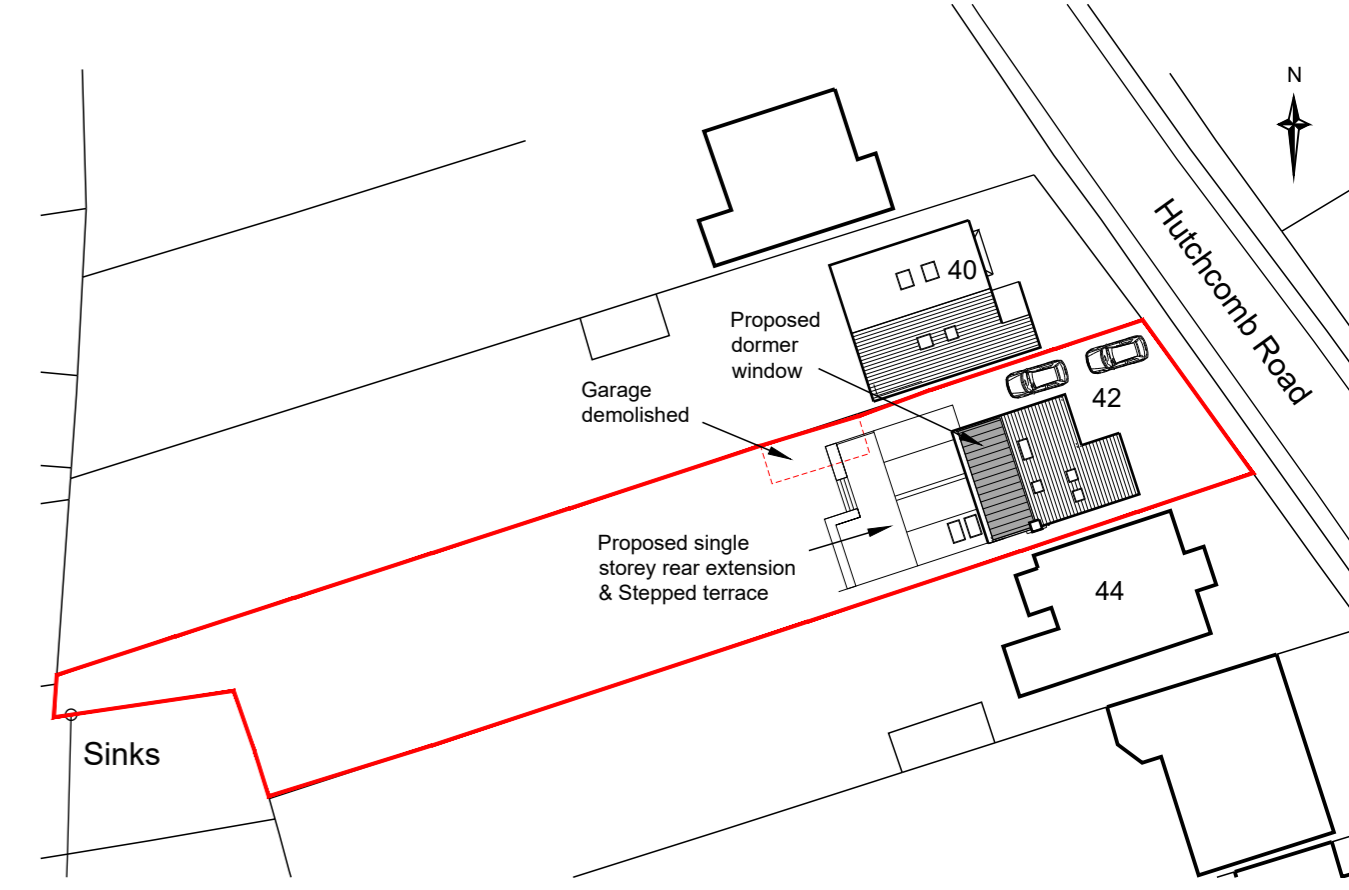



Proposed Site Plan
Scale 1:500

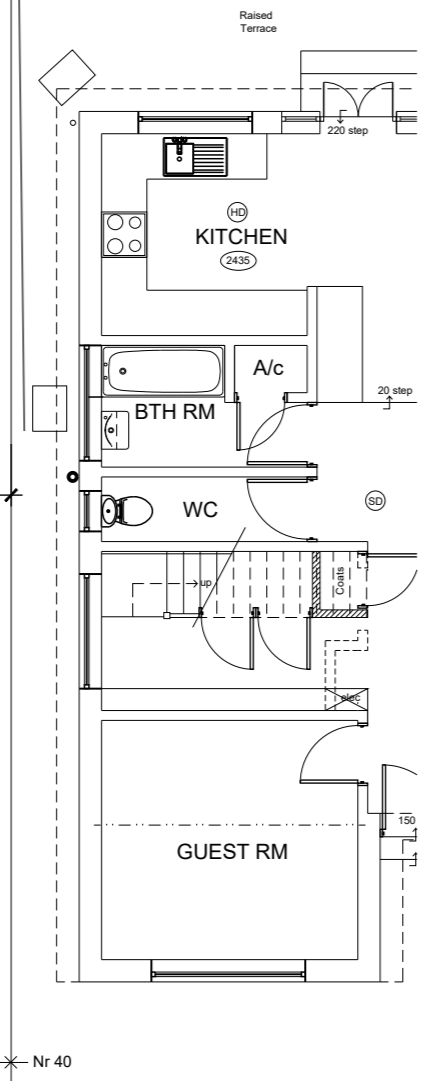

First floor plan
Scale 1:100

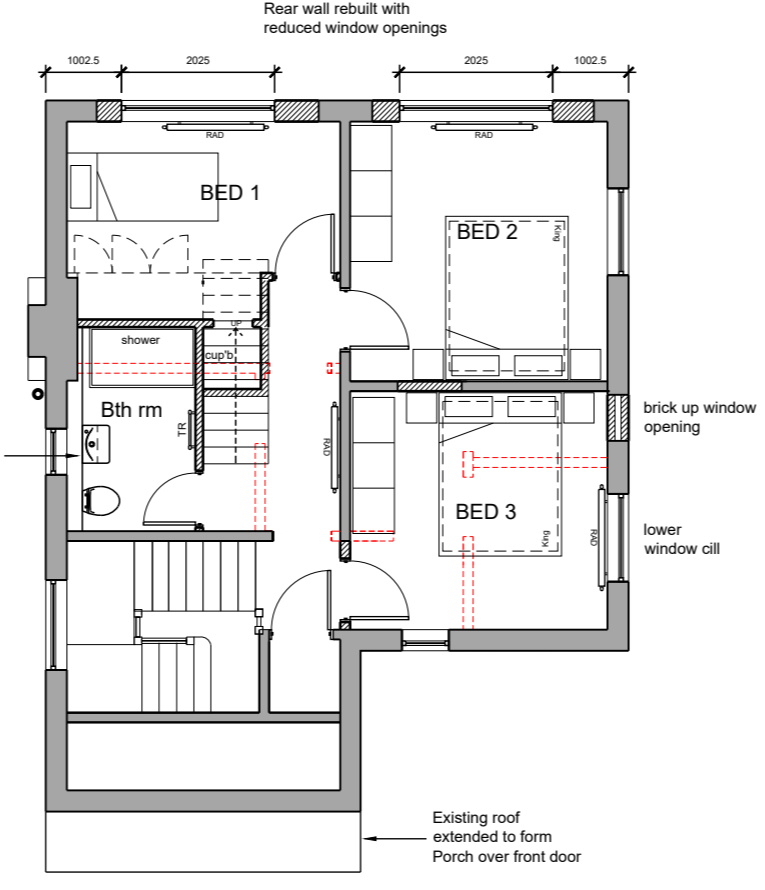


Second floor plan
Scale 1:100

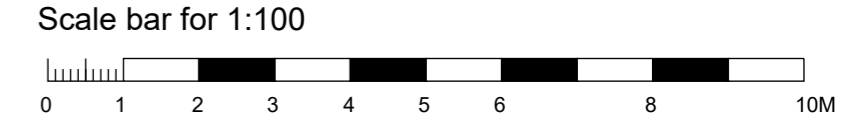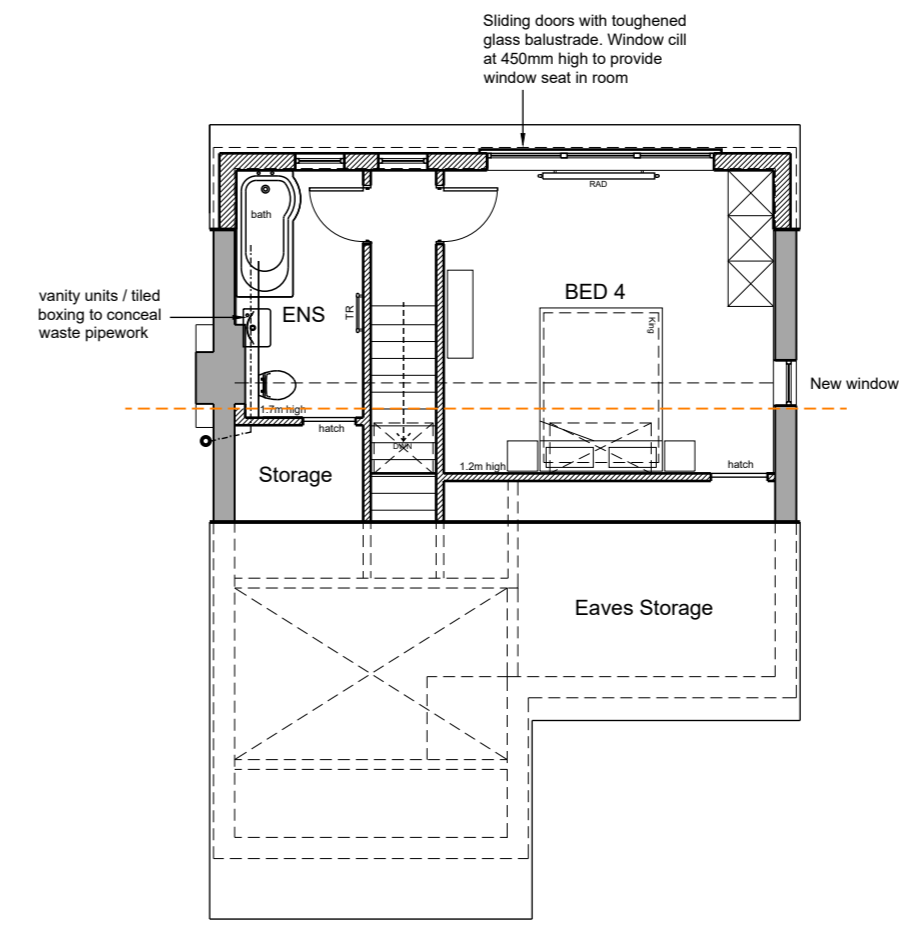


**kd
DESIGN**

64 Witney Road, Eynsham
Oxon, OX29 4PQ
keith@kddesign.me
www.kddesign.me
Tel: 07590 525 700


Rev A - Nr 44 rear elevation shown as existing	
Project	Mr & Mrs Smith 42 Hutchcomb Rd Botley, OX2 9HL
Description	Proposals
Date	February 22
Scale	1:100 @ A2
Drg No.	P02 A

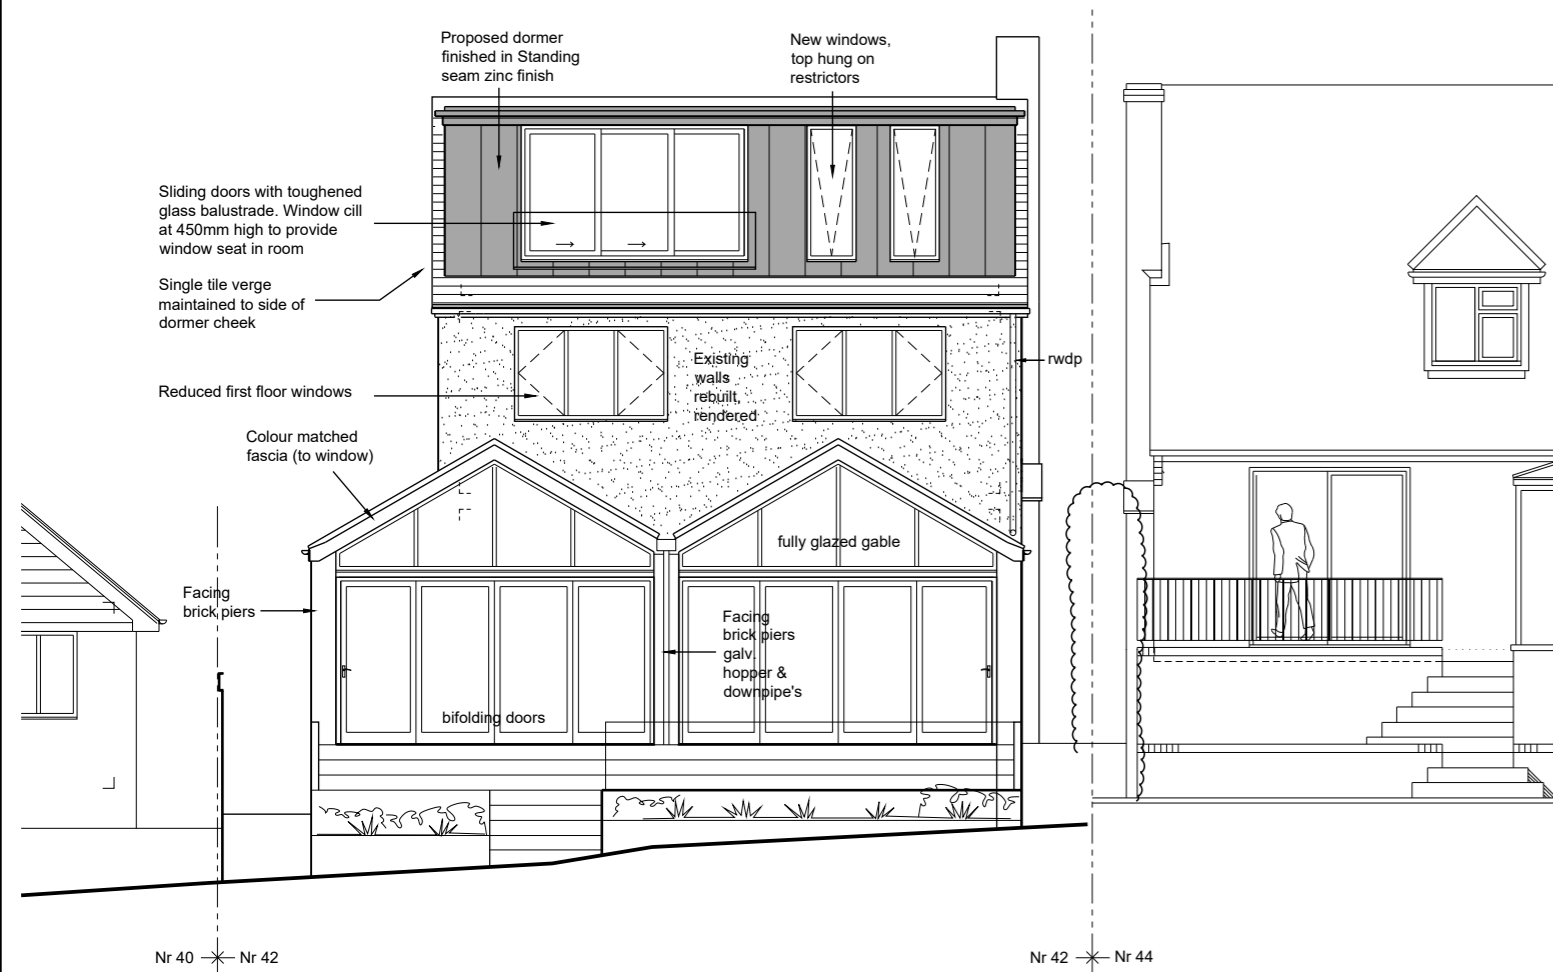


Rear Elevation (South West)
Scale 1:100

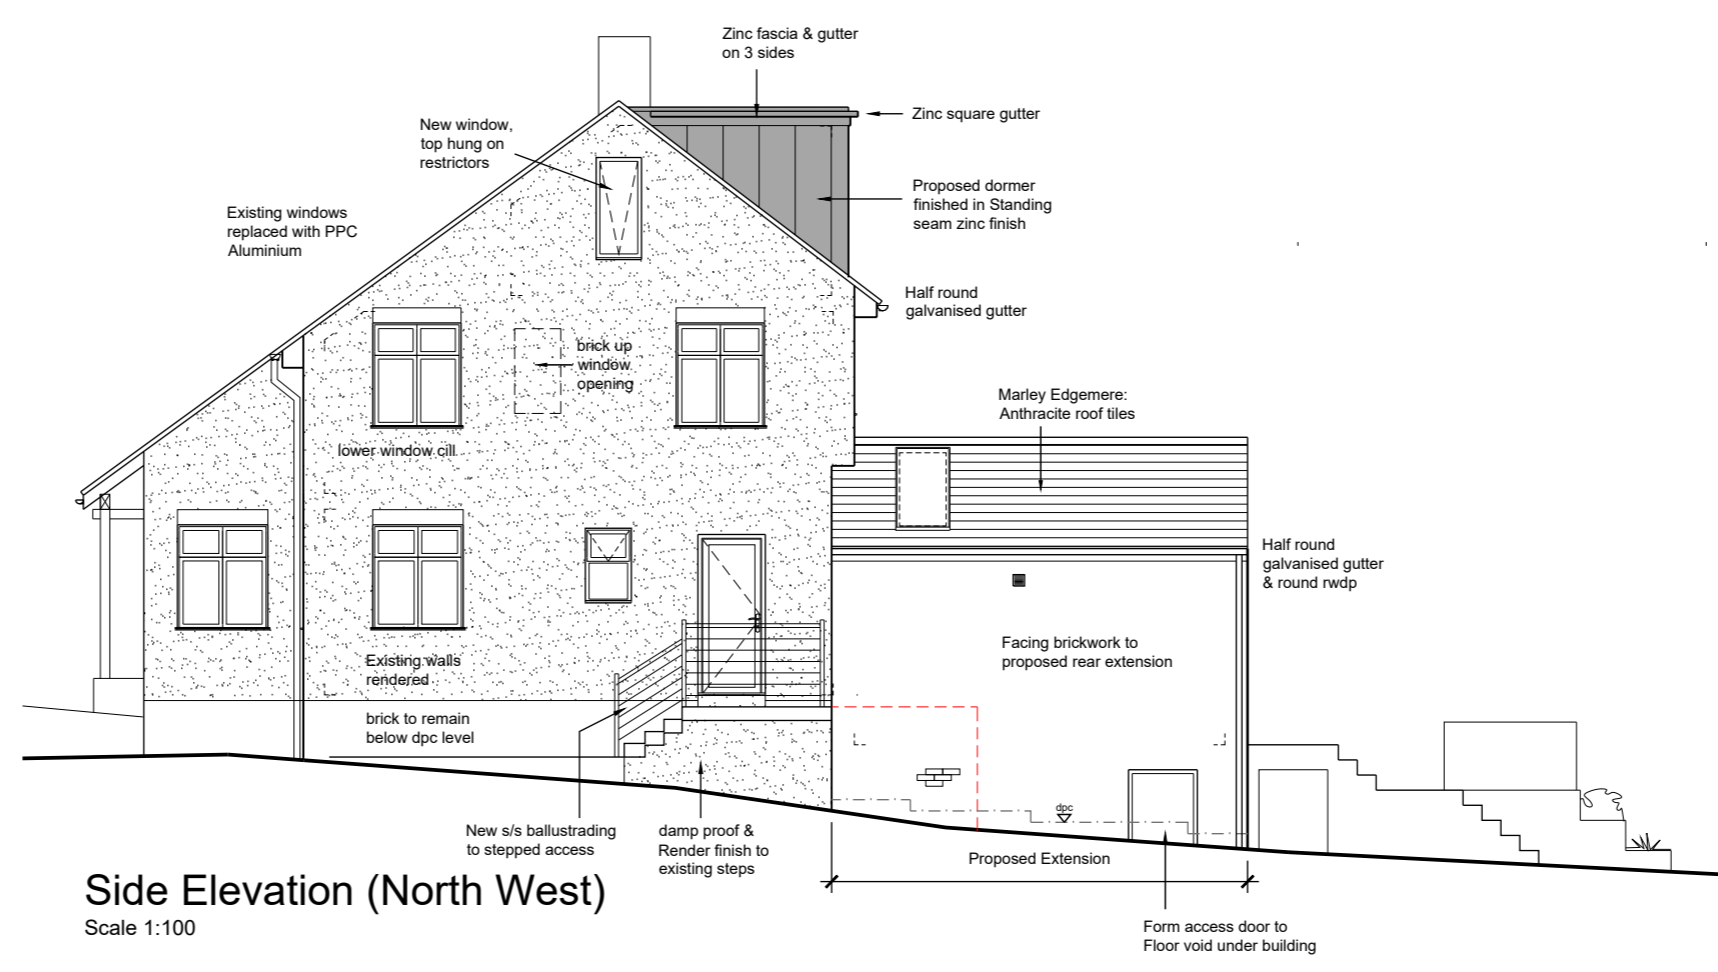


Side Elevation (North West)
Scale 1:100

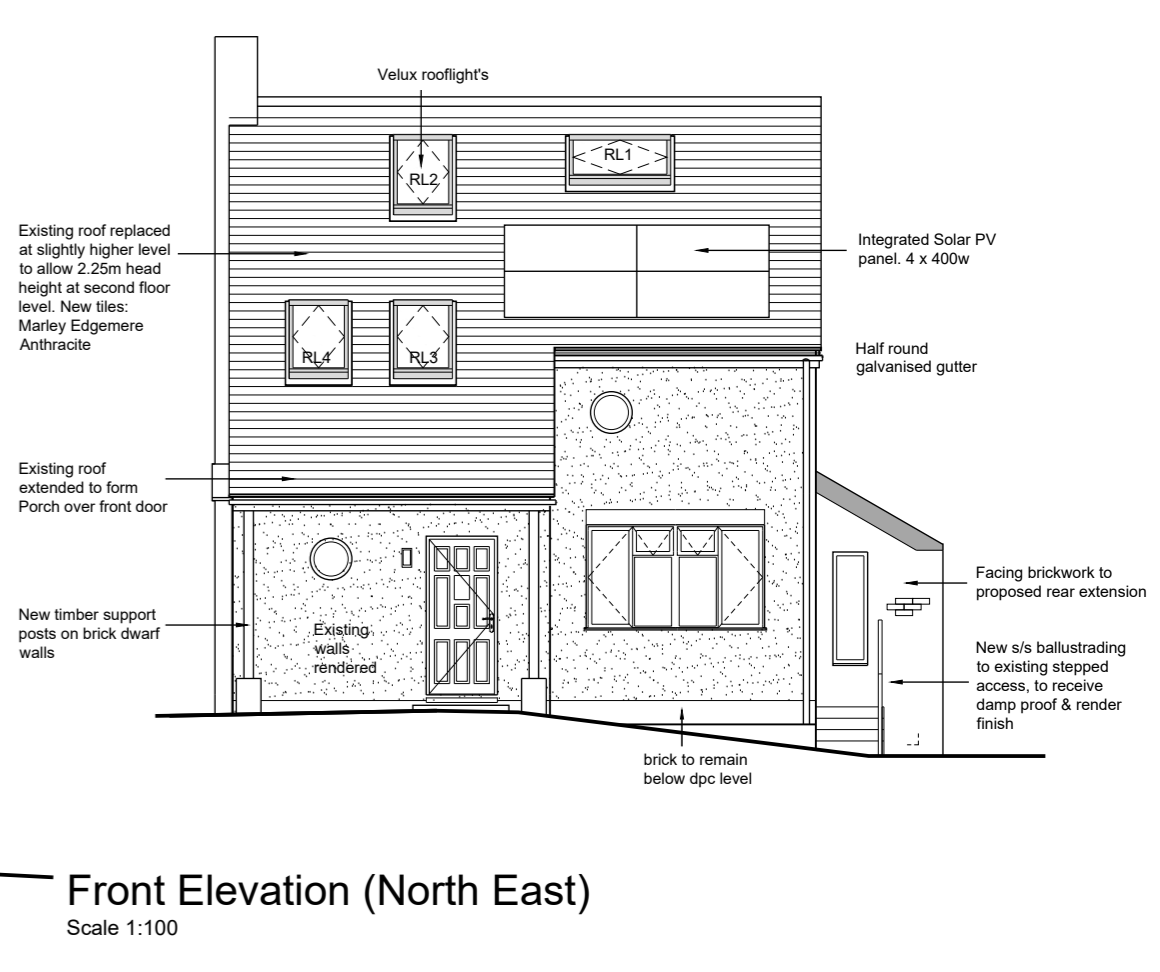


Front Elevation (North East)
Scale 1:100

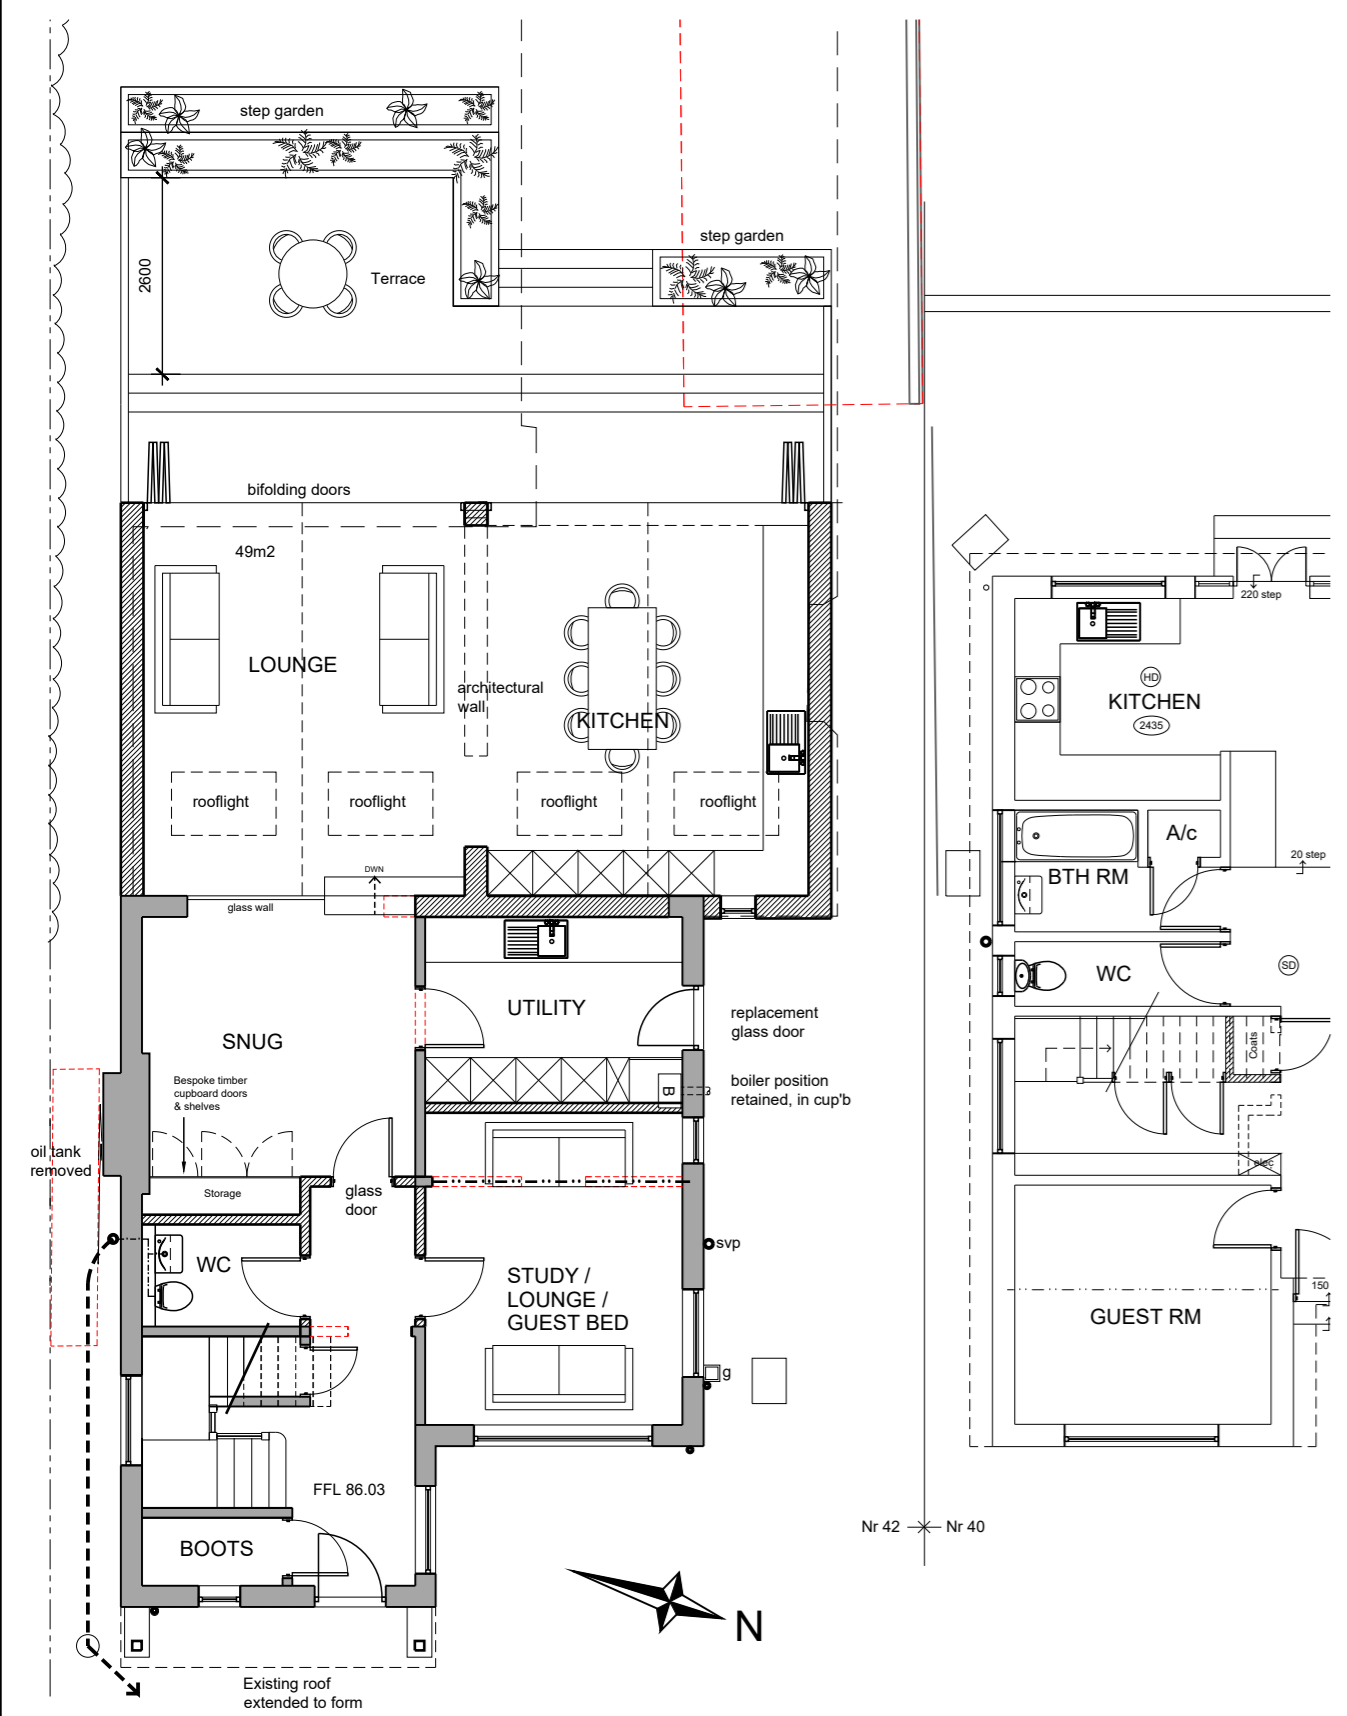


Ground floor plan
Scale 1:100

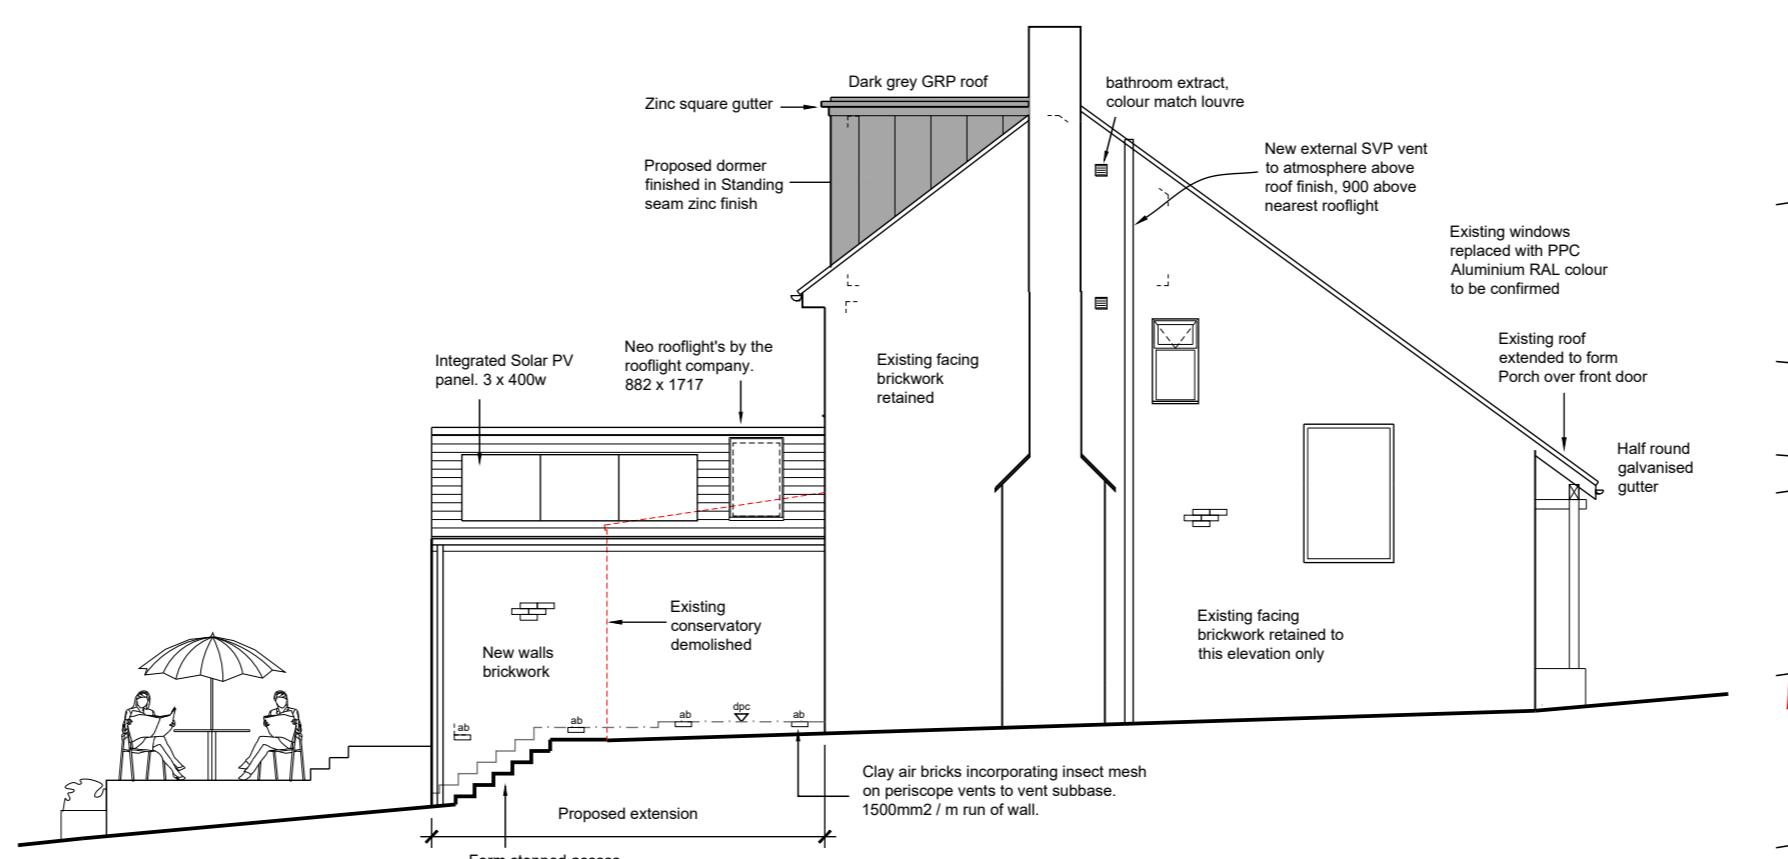


Side Elevation (South East)
Scale 1:100

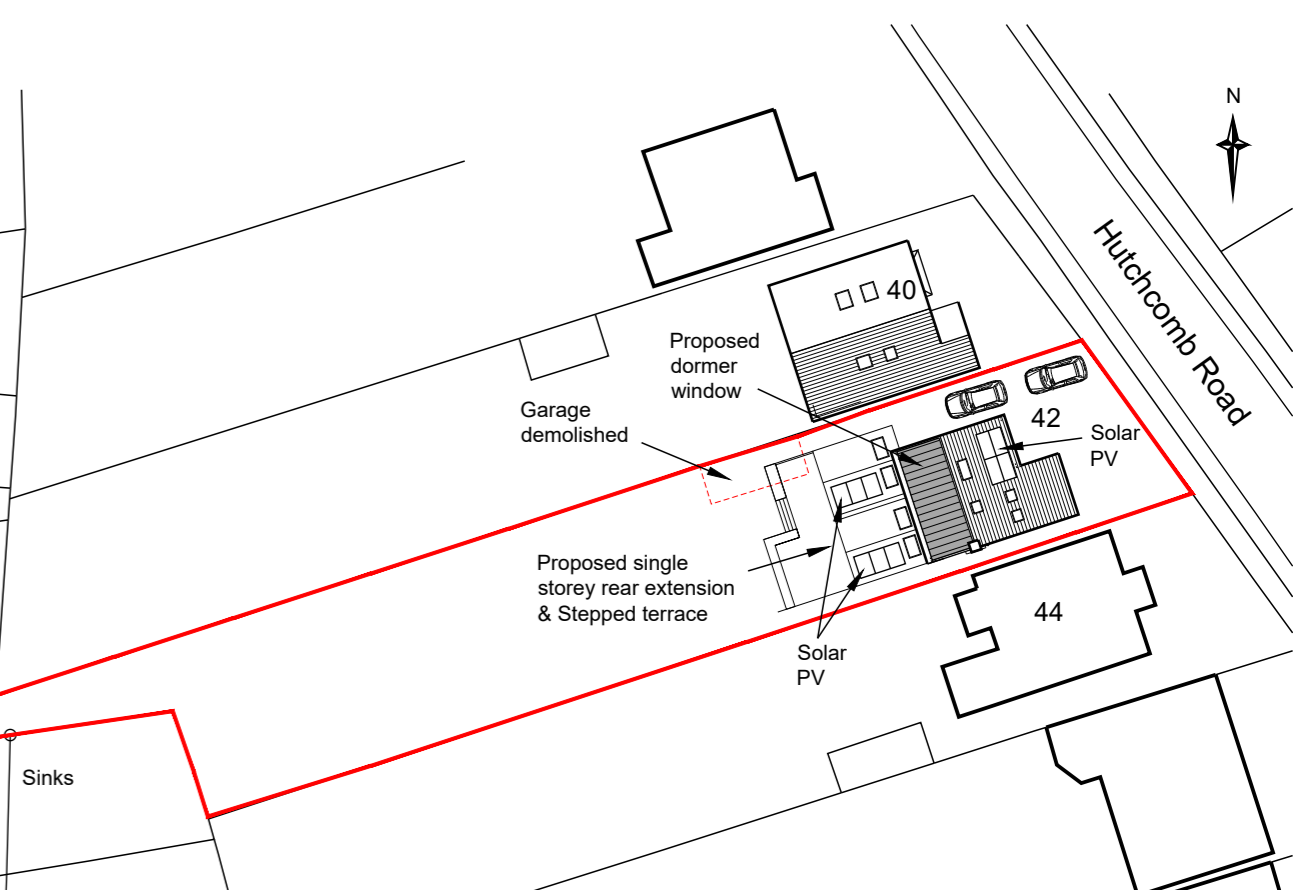


Proposed Site Plan
Scale 1:500

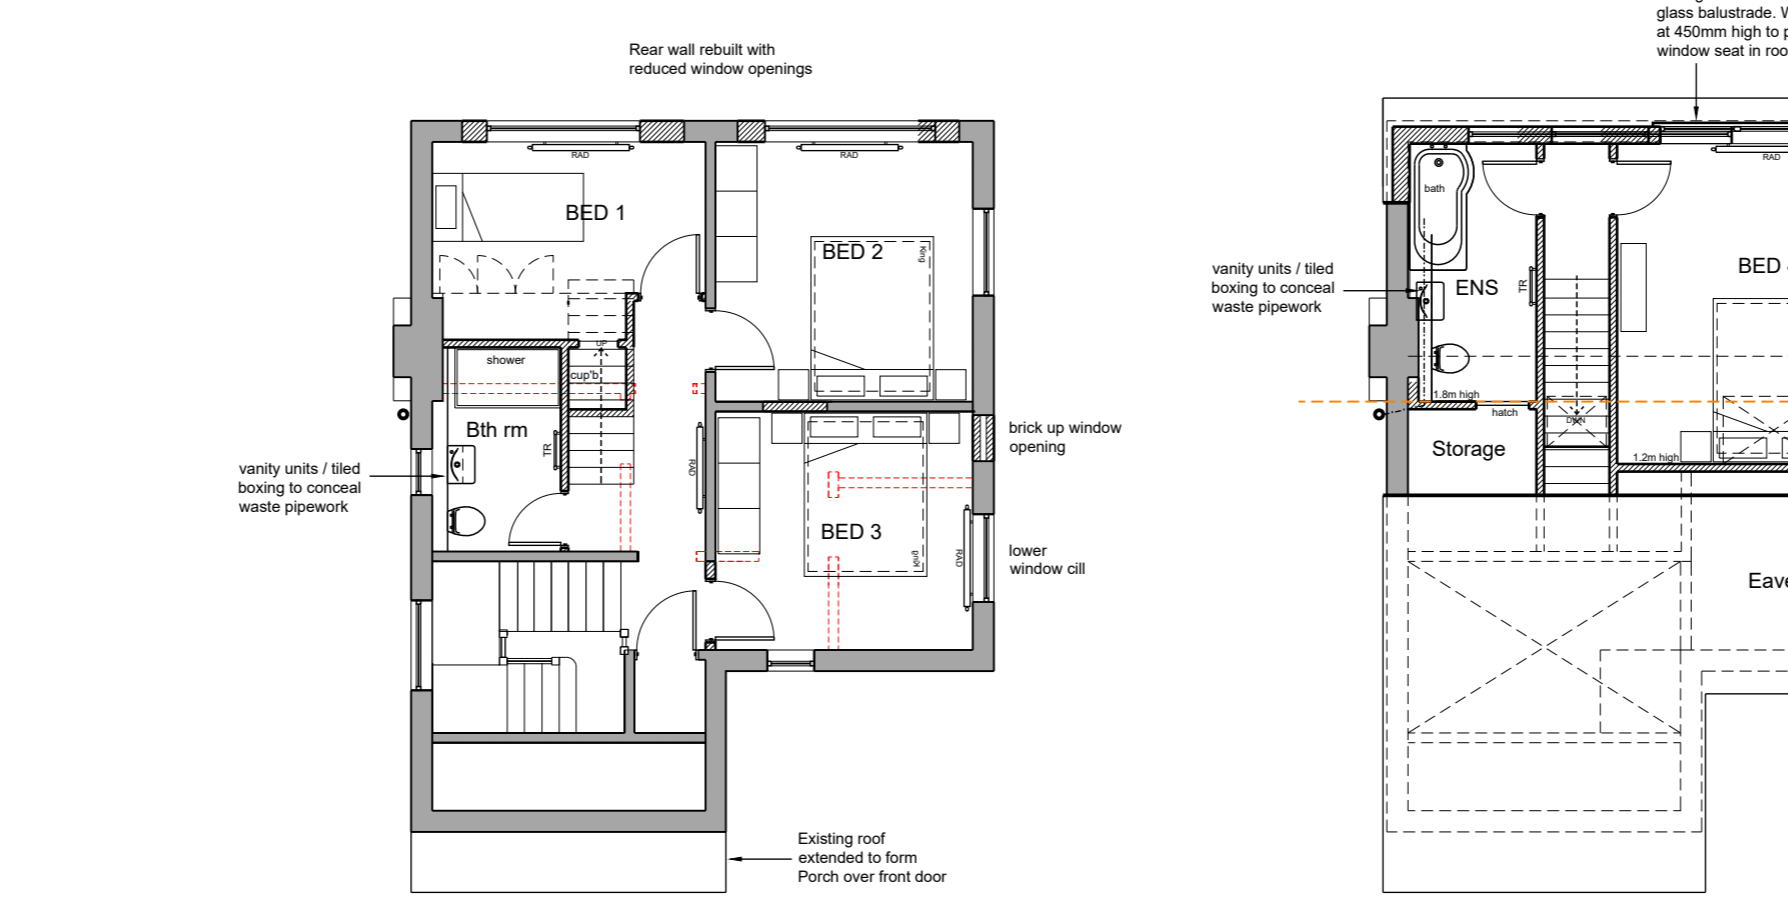

First floor plan
Scale 1:100

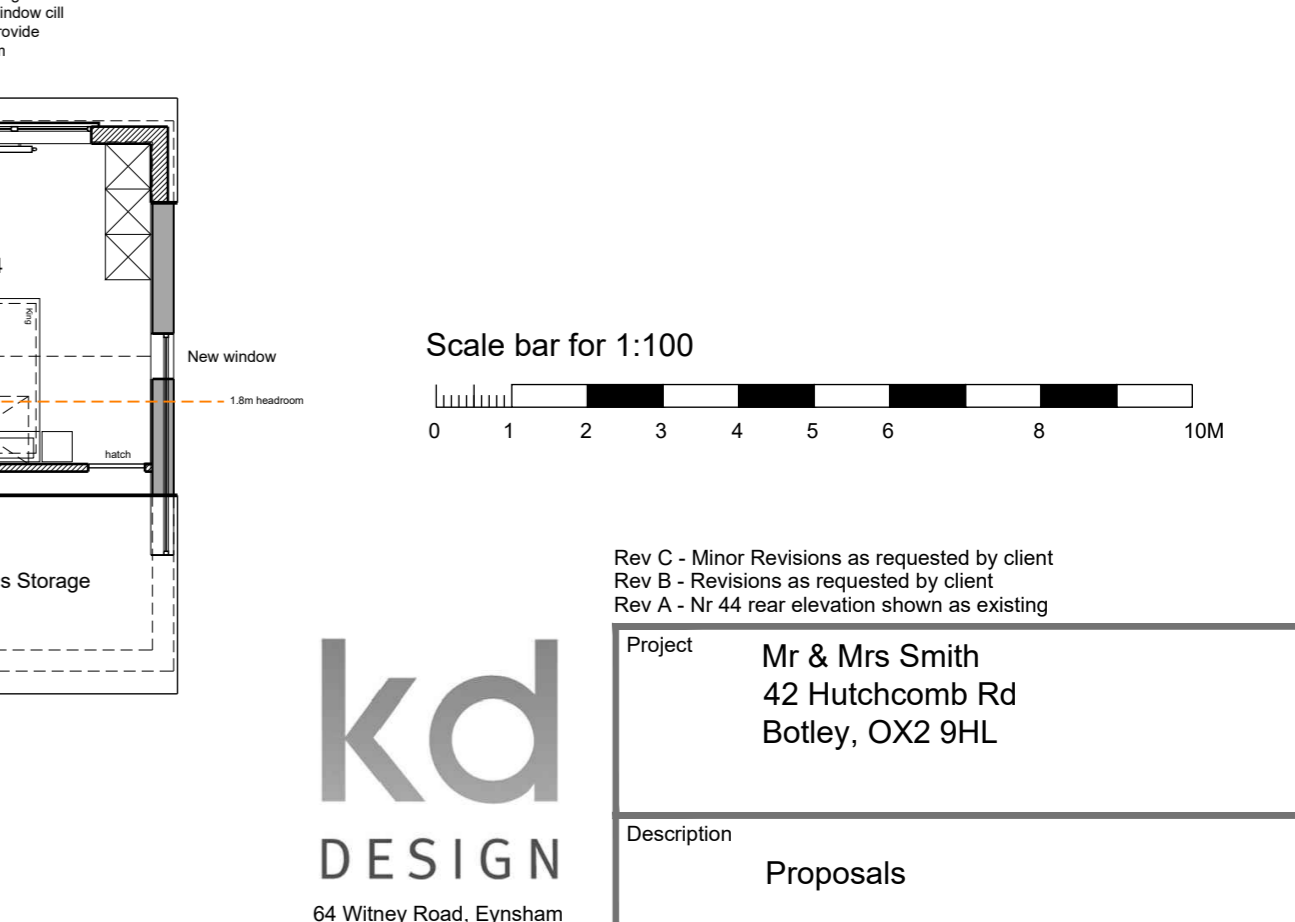

Second floor plan
Scale 1:100

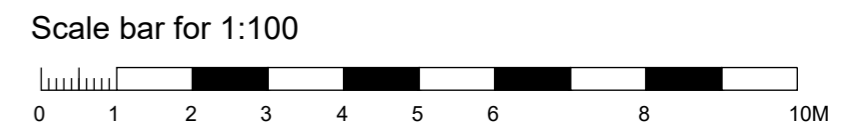

Rev C - Minor Revisions as requested by client
Rev B - Revisions as requested by client
Rev A - Nr 44 rear elevation shown as existing



64 Witney Road, Eynsham
Oxon, OX29 4PQ
keith@kddesign.me
www.kddesign.me
Tel: 07590 525 700

Project	Mr & Mrs Smith 42 Hutcomb Rd Botley, OX2 9HL	
Description	Proposals	
Date	February 22	Drp No.
Scale	1:100 @ A2	P02 C