

Rev. No.	Date	Amendment	Initial
----------	------	-----------	---------

Appendix 1



Client: Hill Residential Limited The Courtyard, Abbey Barns, Ickleton, CB10 1SX			
Project: Land south of Halls Close Drayton, Abington, Oxfordshire			
Drawing: Existing Site Layout Section 73			
Scale: 1:300@A1		Date: October 2022	
Drawn By: CK	Checked By: CC	Drawing No: 143-PA-1-000	Rev. No: A
CAD Ref: 2022-10-12-Site Layout			

THIS DRAWING IS A COPYRIGHT  
All dimensions to be checked on site or in the workshop before work commences.  
Only figured dimensions to be worked to. Any discrepancies to be reported to the Architect.





Client:			
Hill Residential Limited The Courtyard, Abbey Barns, Ickleton, CB10 1SX			
Project:			
Land south of Halls Close Drayton, Abington, Oxfordshire			
Drawing:			
Proposed Site Layout Section 73			
Scale:		Date:	
1:300@A1		September 2022	
Drawn By:	Checked By:	Drawing No:	Rev. No:
CK	JT	143-PA-1-001	C
CAD Ref:			
2023-01-16- Site Layout			
© Hill Group Ltd 2022 All dimensions to be checked on site or in the workshop before work commences. Only figured dimensions to be worked to. Any discrepancies to be reported to the Architect.			



Plot 1

Schedule of Revisions			
Rev:	Description:	Date:	Initial:
A			




Front Elevation  
1 : 50



Side Elevation - Left  
1 : 50



Rear Elevation  
1 : 50

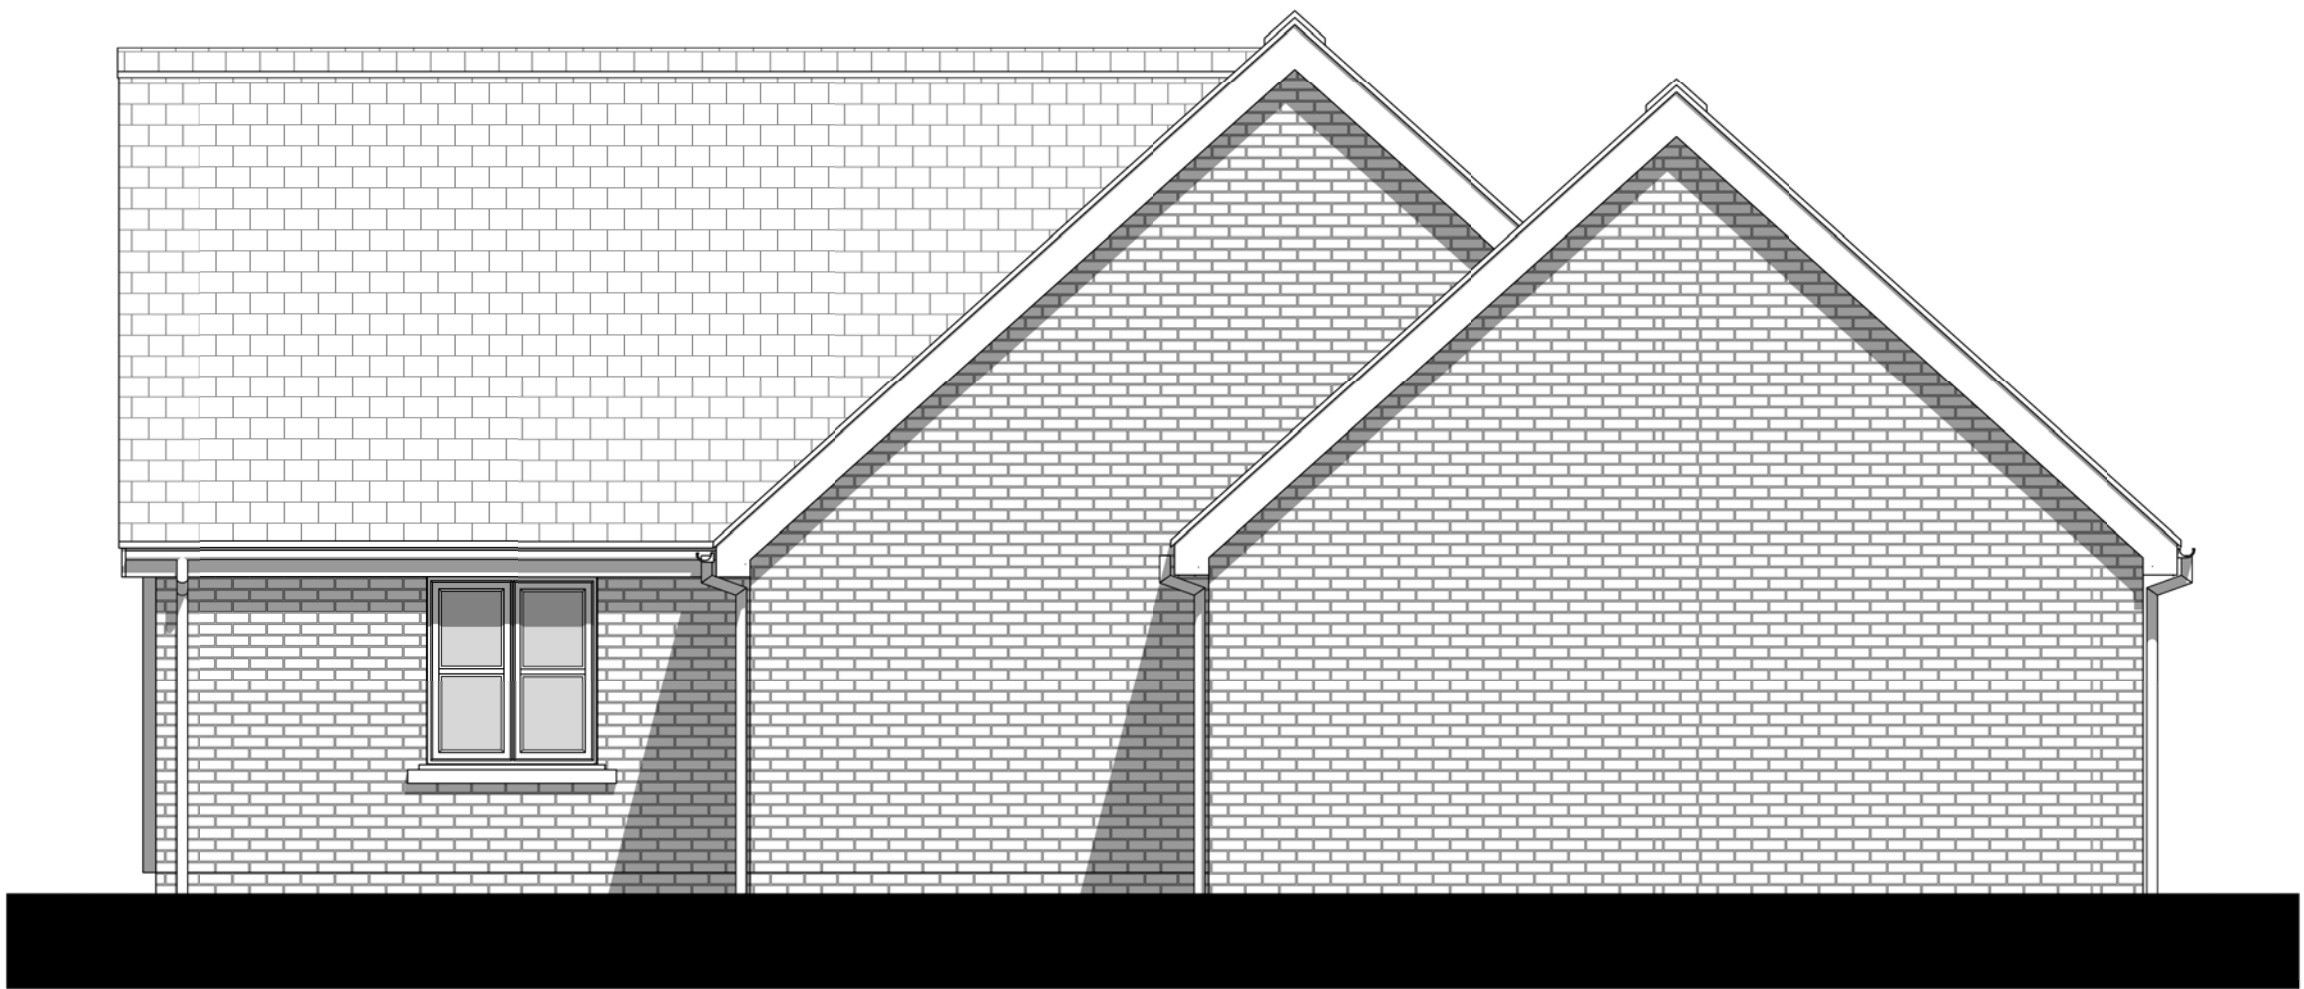

Side Elevation - Right  
1 : 50



Client:	
Hill Residential Limited	
The Courtyard, Abbey Barns,	
Ickleton, CB10 1SX	
Project:	
Land south of Halls Close,	
Drayton, Abington,	
Oxfordshire	
Drawing:	
Plot 1	
Elevations	
Scale:	
1 : 50 @A1	
Date:	
October 2022	
Drawn By:	Checked By:
CK	JT
Revision:	
A	
Drawing No:	
143-PA-1-100	
THIS DRAWING IS A COPYRIGHT	
All dimensions to be checked on site or in the workshop before work commences.	
Only figured dimensions to be worked to. Any discrepancies to be reported to the Architect.	



Plot 2

Schedule of Revisions			
Rev:	Description:	Date:	Initial:
A			



Front Elevation  
1 : 50



Side Elevation - Left  
1 : 50



Rear Elevation  
1 : 50



Side Elevation - Right  
1 : 50



Client:  
Hill Residential Limited  
The Courtyard, Abbey Barns,  
Ickleton, CB10 1SX

Project:  
Land south of Halls Close,  
Drayton, Abington,  
Oxfordshire

Drawing:  
Plot 2  
Elevations

Scale:		Date:	
1 : 50 @A1		October 2022	
Drawn By:	Checked By:	Revision:	
CK	JT	A	
Drawing No:			
143-PA-1-101			

THIS DRAWING IS A COPYRIGHT  
All dimensions to be checked on site or in the workshop before work commences.  
Only figured dimensions to be worked to. Any discrepancies to be reported to the  
Architect.

