

At 1:1250 line is 75m long

VALE OF WHITE FISH  
DISTRICT COUNCIL  
RECD 15 FEB 2009  
CORPORATE POSTAL  
SERVICES - 2



GFA/12807/10  
08/00232/FUL  
08/00233/LBC  
GFA/12807/11-LB

**ARICAB**

Job title  
**Portwell House, Market Place, Faringdon**  
drawing  
**Site location plan**  
scale  
1:1250  
drawing no.  
A4/A07773/100

This drawing is protected by the Copyright, Designs and Patents Act 1988 (Section 47). You may only download and/or print a copy for consultation purposes, to compare a current application with previous schemes, and to check whether a development is being carried out has been completed in accordance with the approved drawings. If you require a copy of the drawings or other material for any other purpose you will need to obtain the prior permission of the copyright owner.

This drawing is protected by the Copyright, Design, and Patents Act 1988 (Section 77). You may only download and/or print a copy for consultation purposes, to compare a current application with similar schemes, and to check whether it can be improved. Any copying or reuse of this drawing without the permission of the author will be a breach of the law.

0m 10m 20m


**ARicab**  
 Chartered Architects  
 5 Shrivvenham Hundred,  
 Business Park  
 Majors Road, Shrivvenham  
 Oxfordshire SN6 8TZ  
 T 01793 780008  
 F 01793 780759  
 gordon@aricab.co.uk  
 www.aricab.co.uk



CHURCH STREET

**APPENDIX 1**

- 1:20 = 1.2m
- 1:50 = 3m
- 1:100 = 6m
- 1:200 = 12m
- 1:500 = 30m
- 1:1250 = 75m
- 1:2500 = 150m

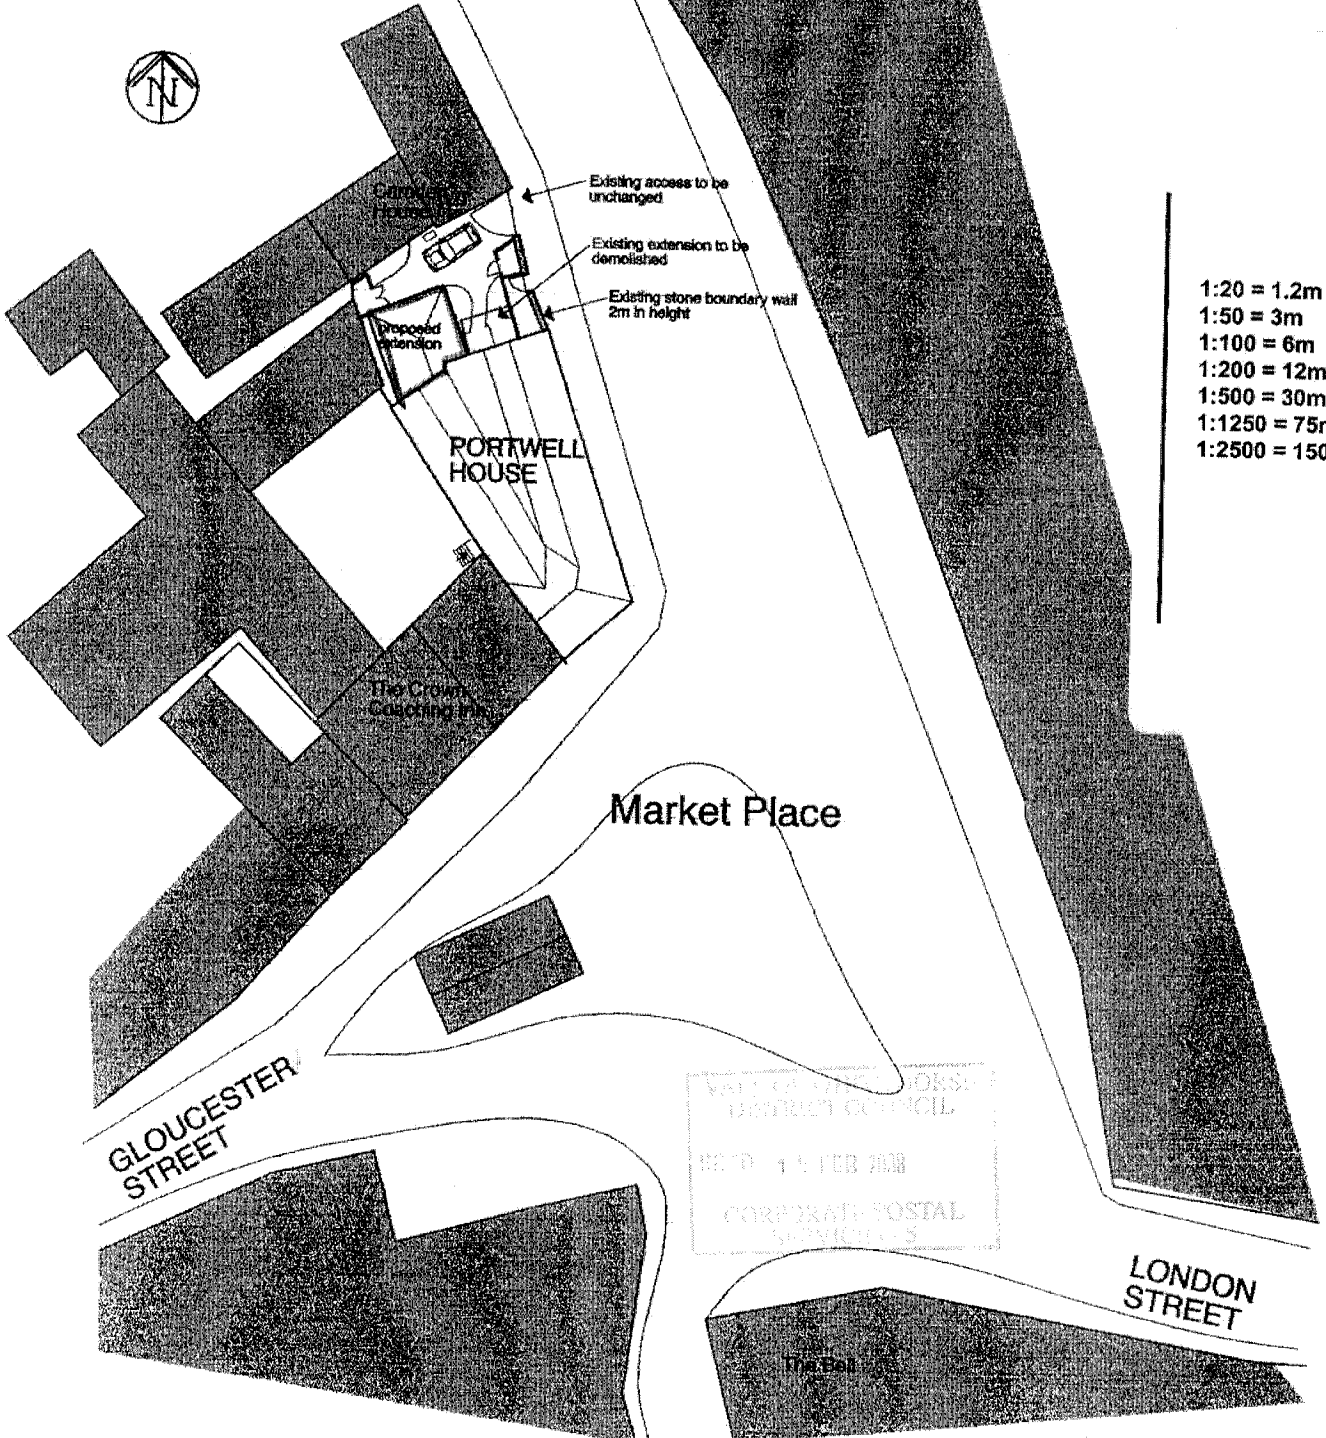

**CONVERSION OF PORTWELL HOUSE,  
 FARINGDON**

**BLOCK PLAN  
 SCALE 1:500**



GFA/12807/10 08/00232/FUL

GFA/12807/11-UB 08/00233/UBC

WARRICK DISTRICT COUNCIL  
 RECEIVED 14 FEB 2008  
 CORPORATE POSTAL SERVICES

*Amended plan.*


# APPENDIX 1

THIS DRAWING IS COPYRIGHT PROTECTED UNDER THE COPYRIGHT DESIGNS AND PATENTS ACT 1988. UNLESS OTHERWISE STATED, NO PART OF THIS DRAWING MAY BE REPRODUCED OR TRANSMITTED IN ANY FORM OR BY ANY MEANS, WITHOUT WRITTEN APPROVAL. SUCH REPRODUCTION OR TRANSMISSION WITHOUT WRITTEN APPROVAL IS PROHIBITED.


NO DIMENSIONS TO BE SCALED FROM THIS DRAWING. ALL DIMENSIONS TO BE REFERRED TO THE ARCHITECT.

© ARICAB LTD 2007


REV	DESCRIPTION	DATE
A	ANCHORING AGENT	
B	SECTION ON A SITE SECTION OF EXTENSION SHOWN	14/03/08
C	EXTENSION CHANGED TO NATURAL STONE WALLS	28/03/08
D	Proposed cycle storage added	13/04/08
E	Section through cycle store is shown	13/04/08

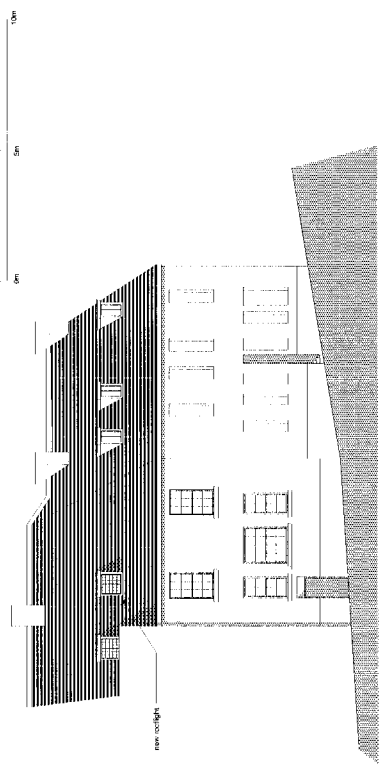


PROPOSED MARKET PLACE ELEVATION (FRONT)

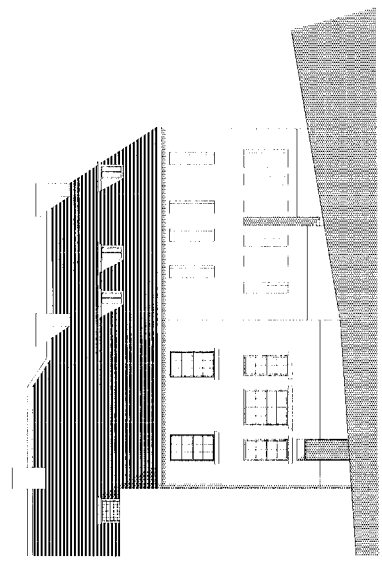


3 MARKET PLACE ELEVATION (FRONT)

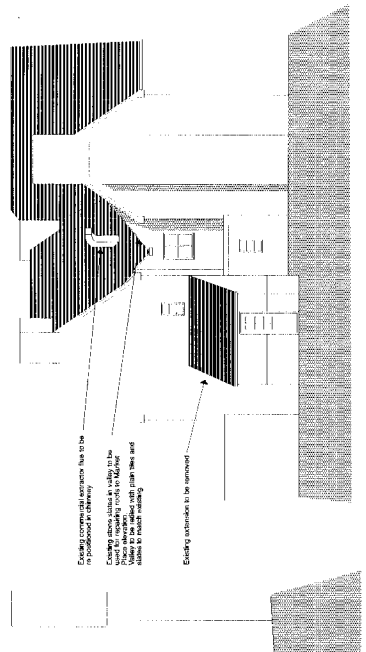


EXISTING REAR ELEVATION

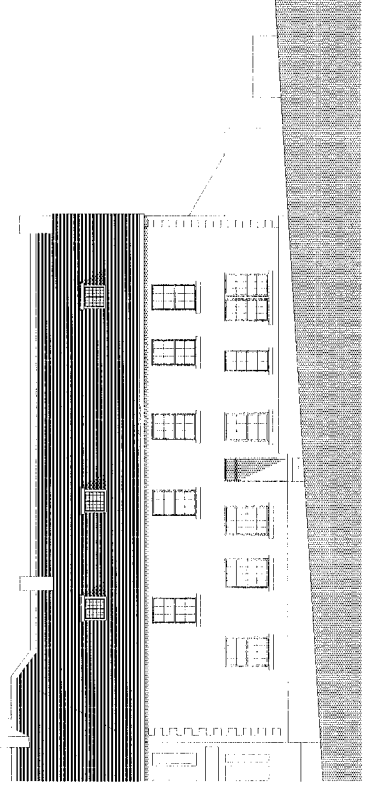


T PLACE ELEVATION (SIDE)

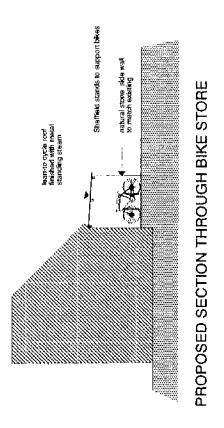


PROPOSED SECTION THROUGH BIKE STORE

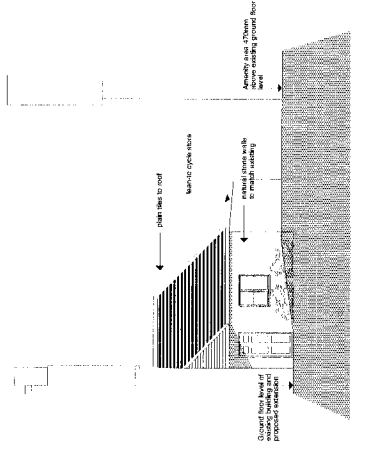

PROPOSED SIDE ELEVATION OF NEW EXTENSION (also site section)

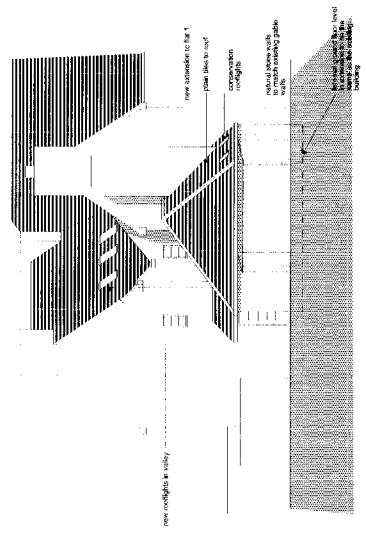

PROPOSED REAR ELEVATION

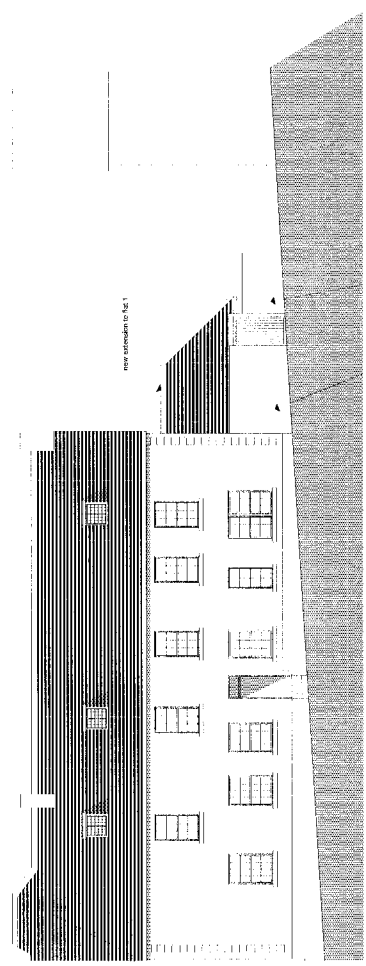

MARKET PLACE ELEVATION (SIDE)



Chartered Architects  
 5 Shriventham Hundred  
 Business Park  
 Majors Road, Shriventham  
 Oxfordshire SN6 8TZ  
 T 01793 780006  
 F 01793 780739  
 gordon@aricab.co.uk  
 www.aricab.co.uk

job title	
CONVERSION OF PORTWELL HOUSE FARINGDON	
drawing	
ELEVATIONS AS EXISTING AND AS PROPOSED	
scale (at A1)	date
1:100	DEC 2007
drawing no.	revision
A1/A07773/101	D

Existing natural stone boundary wall 2m high  
 Scales of stone boundary wall to be as built

*Amended plan.*

# APPENDIX 1


THIS DRAWING IS COPYRIGHT PROTECTED UNDER THE COPYRIGHT DESIGNS AND PATENTS ACT 1988. THE USE OF THIS DRAWING FOR ANY OTHER DRAWING WITHOUT WRITTEN APPROVAL IS PROHIBITED.

NO DIMENSIONS TO BE SCALED FROM THIS DRAWING. ANY DIMENSIONS TO BE REFERENCED TO THE ARCHITECT.

REV	DESCRIPTION	DATE
A	revised partitions, identified in detail sheet	31/10/06
B	Proposed cycle storage space	30/12/06




Market Place

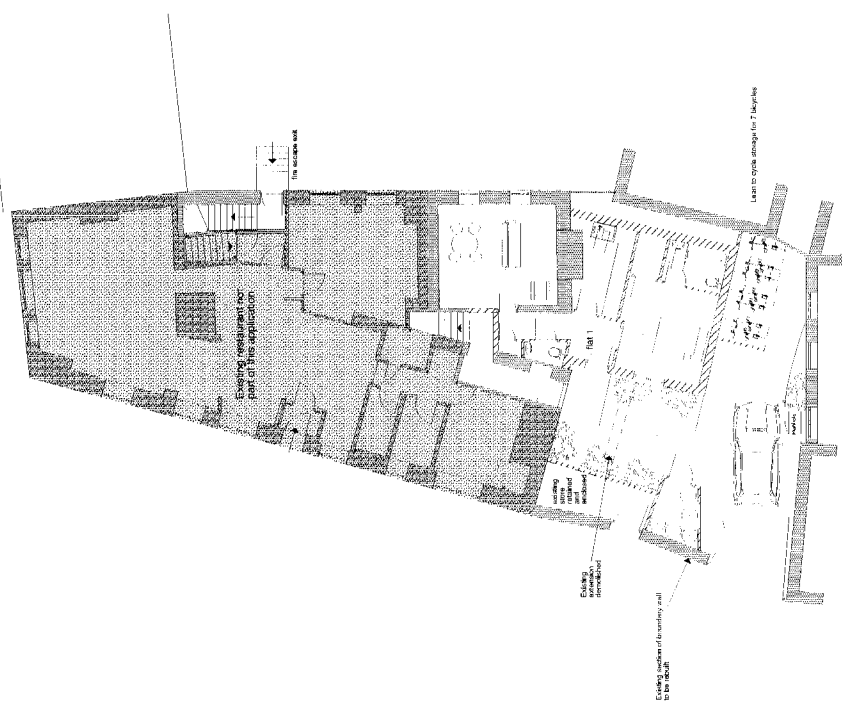

UPPER GROUND FLOOR PLAN AS PROPOSED

Market Place

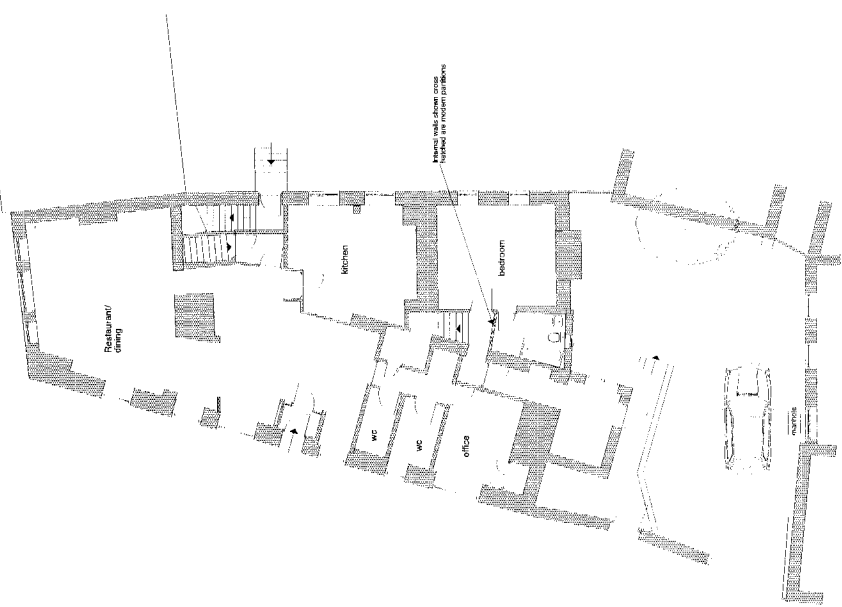

UPPER GROUND FLOOR PLAN AS EXISTING

**Aricab**

Chartered Architects  
 5 Shrivvenham Hundred  
 Business Park  
 Majors Road, Shrivvenham  
 Oxfordshire SN6 8TZ  
 T 01783 780006  
 F 01783 780759  
 gordon@aricab.co.uk  
 www.aricab.co.uk


project	
CONVERSION OF PORTWELL HOUSE FARINGDON	
drawing	
UPPER GROUND FLOOR PLANS AS EXISTING AND AS PROPOSED	
scale (if A1)	date
1:100	DEC 2007
drawing no	revision
A1/A0773/102	B

THIS DRAWING IS COPYRIGHT PROTECTED UNDER THE COPYRIGHT DESIGNS AND PATENTS ACT 1988. THE USE OR REPRODUCTION OF THIS DRAWING WITHOUT WRITTEN APPROVAL IS PROHIBITED.


NO PERMISSION TO BE CALLED FROM THIS DRAWING. ANY PERMISSIONS TO BE REFERRED TO THE ARCHITECT.

© ANCAL LTD 2007


REV	DESCRIPTION	DATE
A	AMENDATIONS ADDED	28/08/07

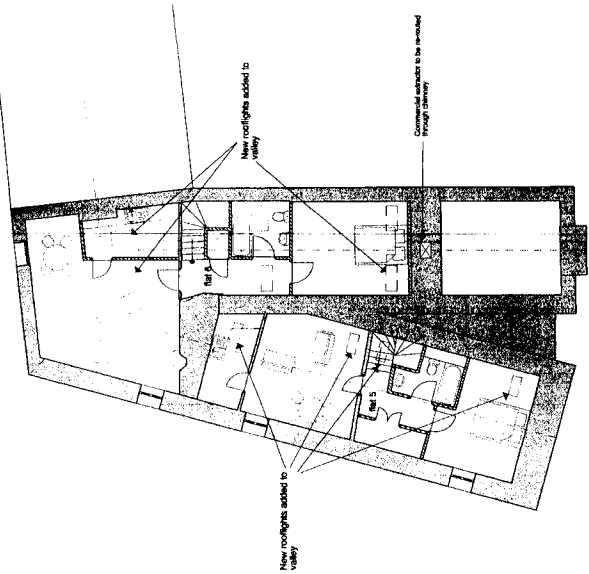


SECOND FLOOR PLAN AS PROPOSED

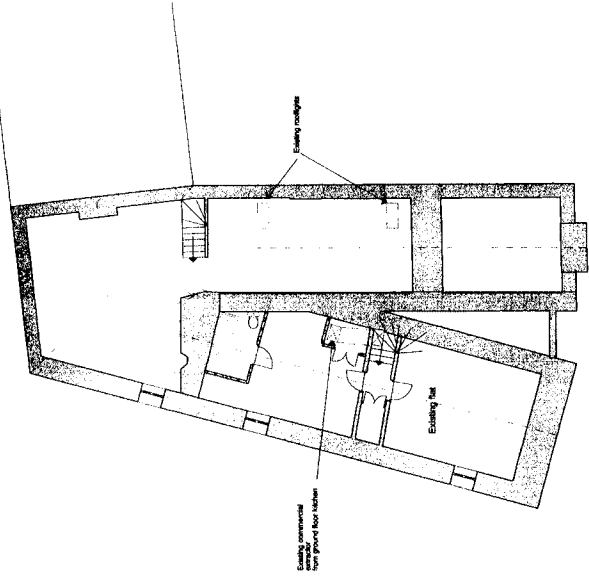

SECOND FLOOR PLAN AS EXISTING

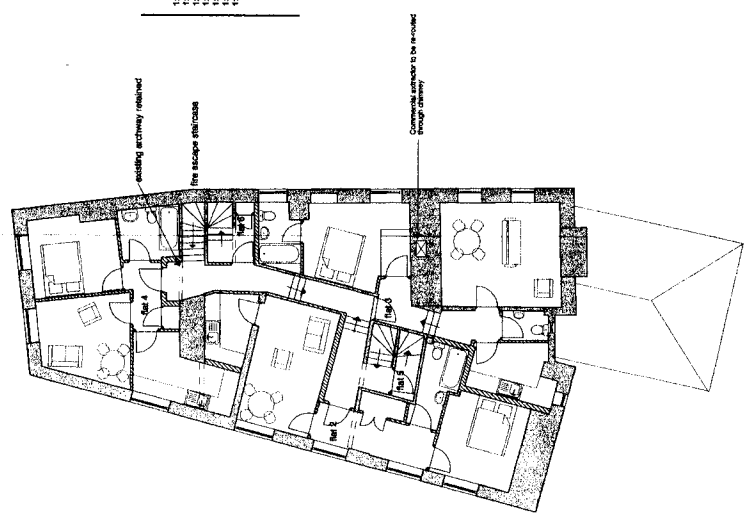


FIRST FLOOR PLAN AS PROPOSED

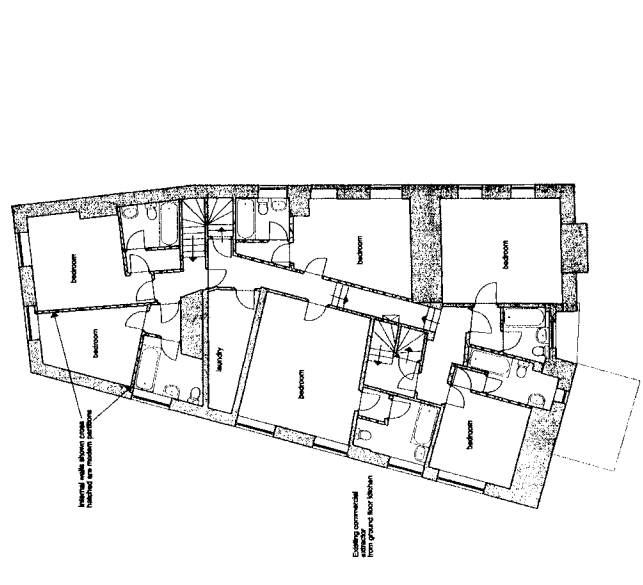

FIRST FLOOR PLAN AS EXISTING

This drawing is prepared by the Copyright Design and Patents Act 1988. You are hereby advised under section 47, you may not copy or reproduce this drawing without the written approval of the architect. If you require a copy of this drawing for any other purpose you must obtain the prior permission of the architect.

**Chartered Architects**  
 5 Shriventham Hundred  
 Business Park  
 Majors Road, Shriventham  
 Oxfordshire SN6 8TZ  
 T 01793 780006  
 F 01793 780759  
 gordon@aricab.co.uk  
 www.aricab.co.uk

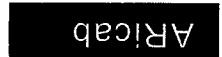

CONVERSION OF PORTWELL HOUSE  
 FARINGDON 6FA/2307/10  
 09/00/233/EVL

AS EXISTING AND AS PROPOSED  
 6FA/2307/10  
 09/00/233

scale (1:100)	date DEC 2007
drawing no. A1/A0773/103	revision A