

A14




This drawing is protected by the Copyright, Designs and Patents Act 1988 (Section 47). You may only download and/or print a copy for consultation purposes, to compare a current application with previous schemes, and to check whether a development is being carried out or has been completed in accordance with the approved drawings. If you require a copy of the drawings, or other material for any other purpose you will need to obtain the prior permission of the copyright owner.

Dreweatt Neate
 ARCHITECTURE AND TOWN PLANNING
 Donnington Priory, Newbury RG14 2JE
 Tel: 01635 234010 Fax: 01635 234001

ST MARY'S CONVENT WANTAGE
LOCATION PLAN REV A

Title: _____ Date: May 2007
 Scale 1:1250 @A4

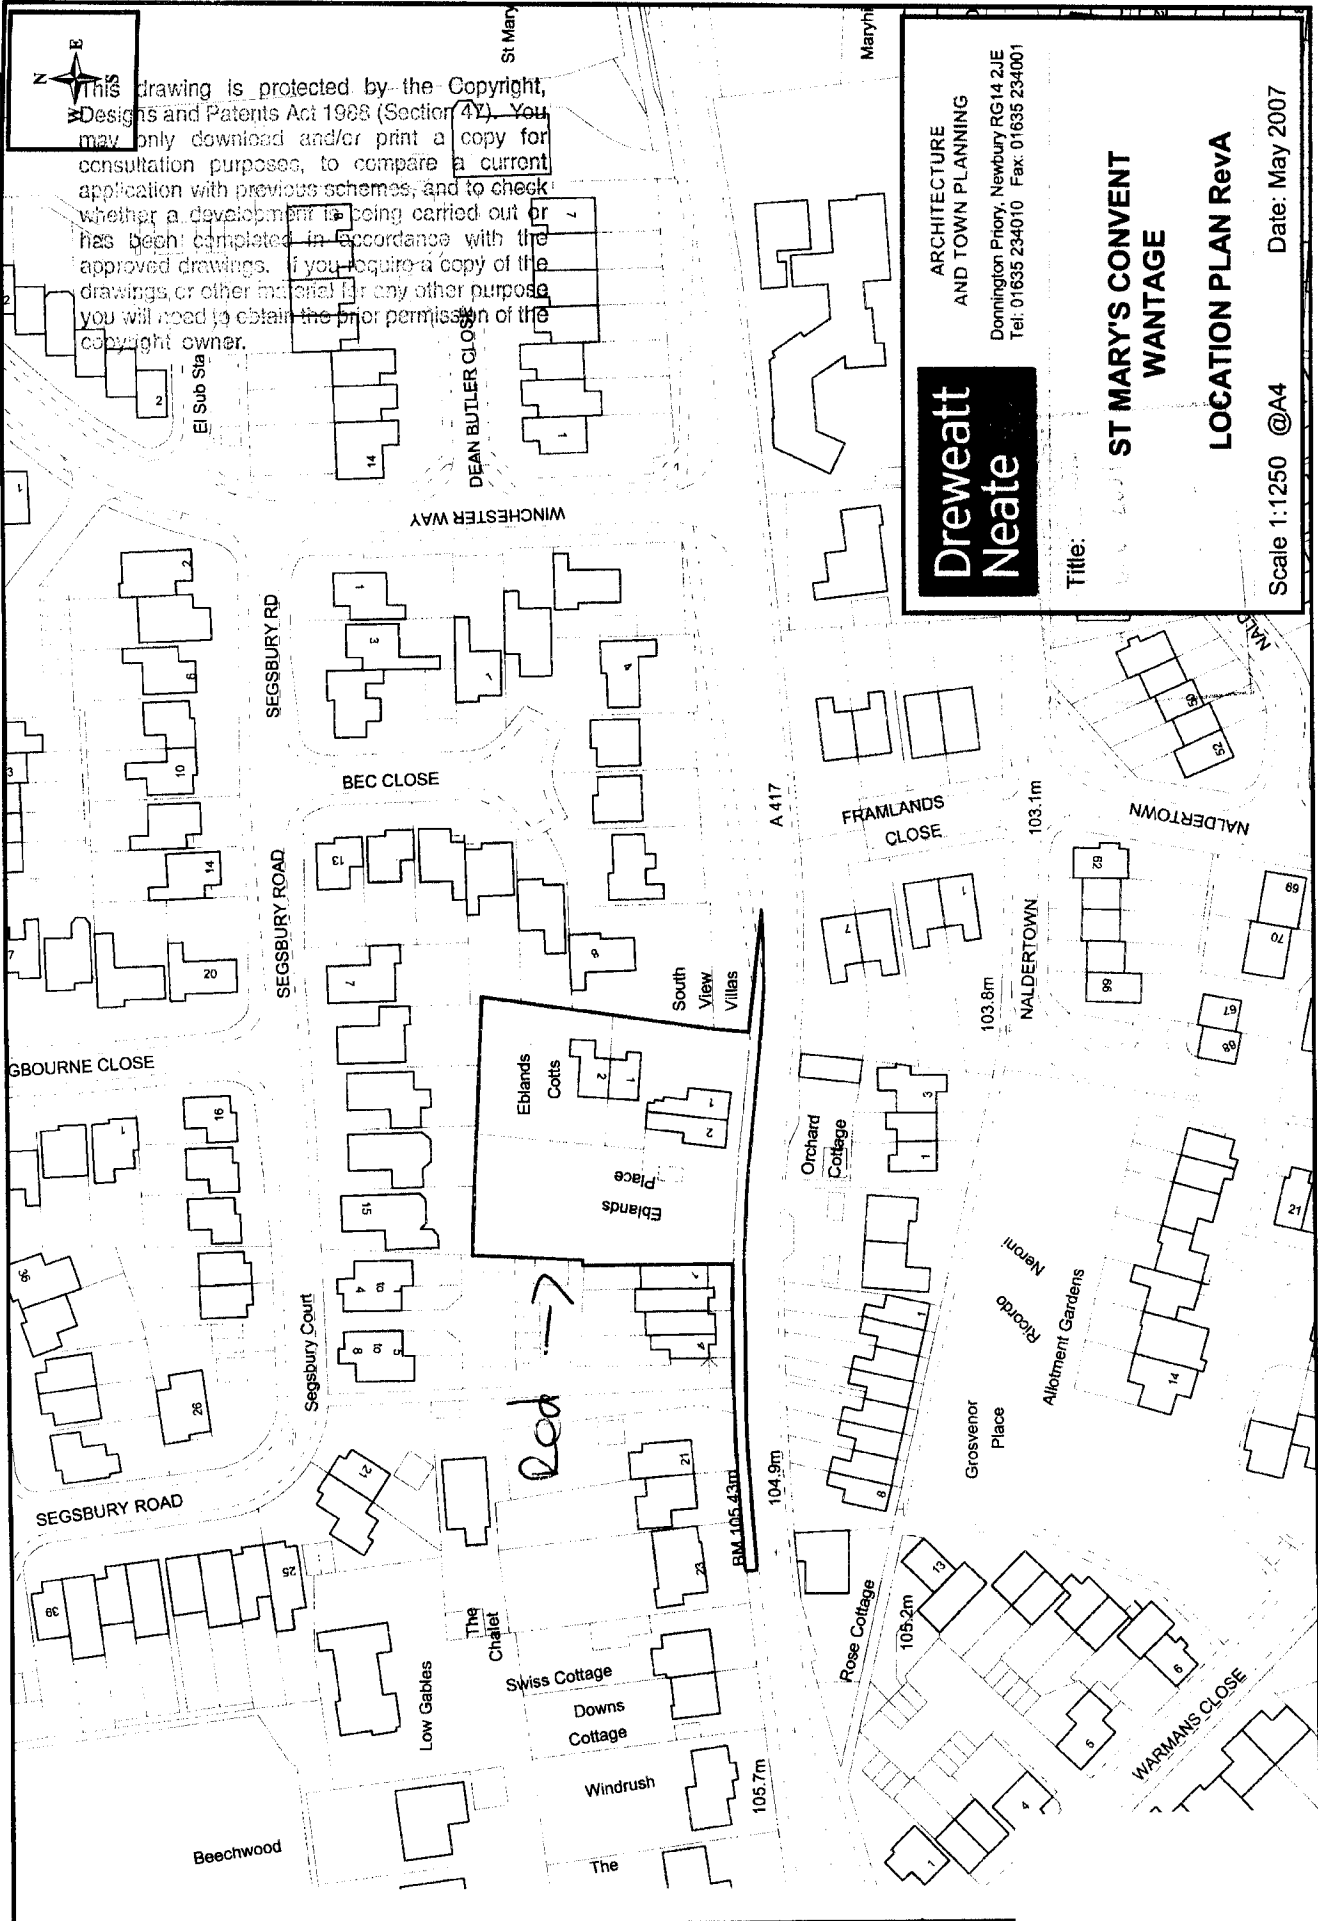

WAN/2021/1


07/01899/FUL

APPENDIX 1

the Ordnance Survey Map with the permission of the Controller of Her Majesty's Stationary Office © Crown Copyright 2007. Dreweatt Neate ES 100021719

This drawing is protected by the Copyright Designs and Patents Act 1988 (Section 77). You may only download, print or copy for personal or internal use only. Any other use without the prior permission of the copyright owner.

- 1:20 = 1.2m
- 1:50 = 3m
- 1:100 = 6m
- 1:200 = 12m
- 1:500 = 30m
- 1:1250 = 75m
- 1:2500 = 150m

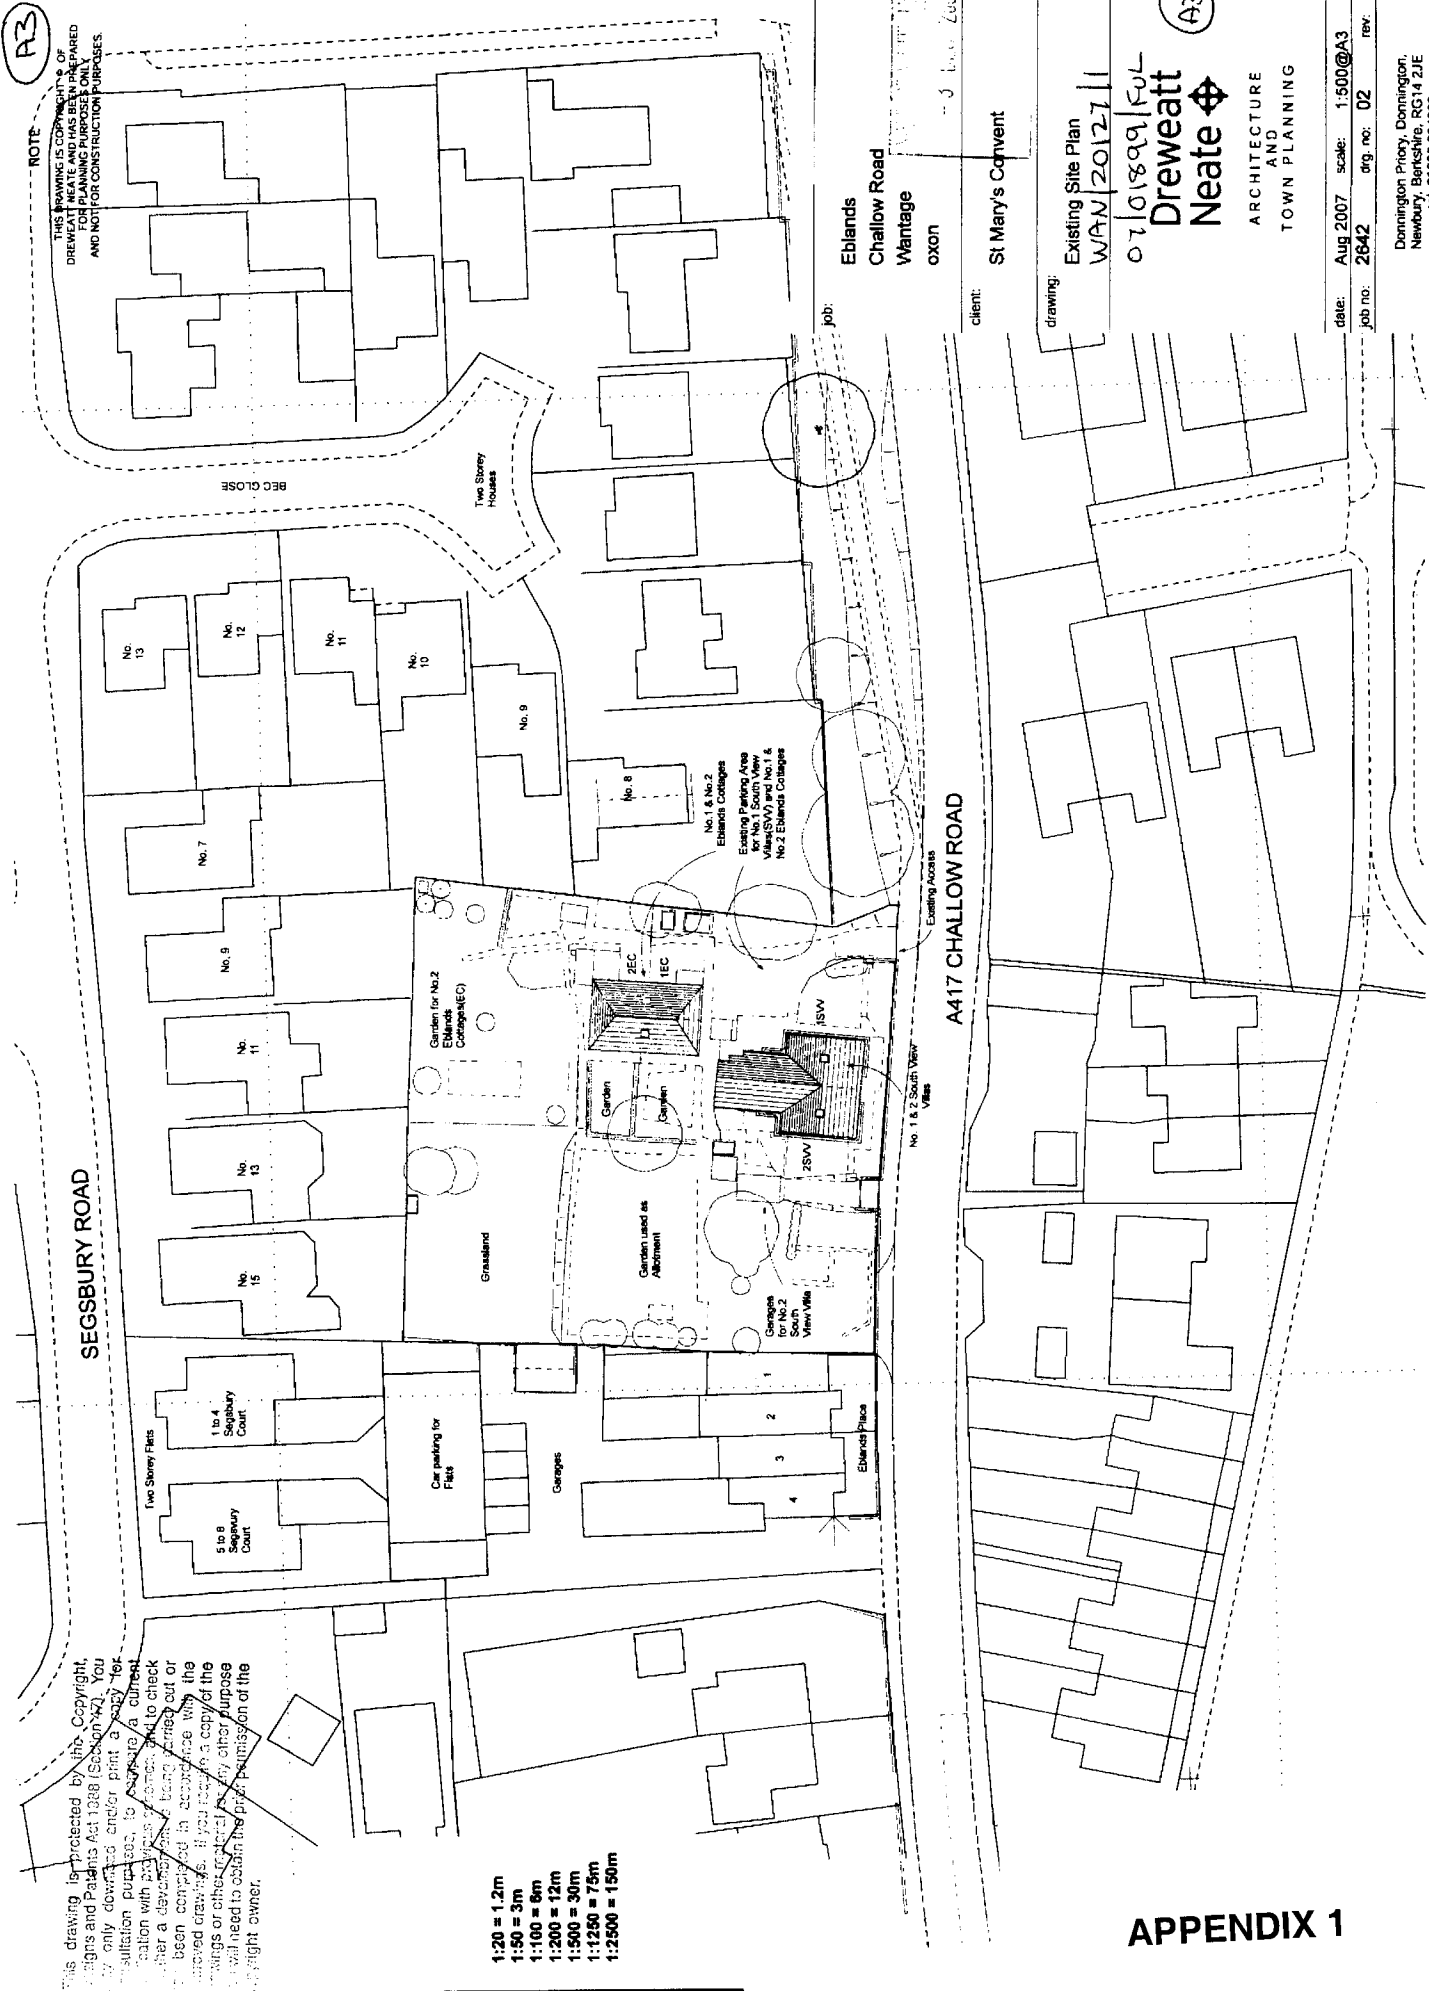

APPENDIX 1

NOTE

1. ALL BUILDINGS ON SITE ARE TO BE CONSTRUCTED IN ACCORDANCE WITH THE BUILDING REGULATIONS 2005 AND THE BUILDING ACT 2004.

USE

FOR 15m SEPARATION

DB-Panning Containers Update 02 08
(A) General Update 11 07

Edwards
Challow Road
Warrage
Grove
St. Mary's Catholic
LIVERPOOL HOSPITAL
SPRINGFIELD


Site Plan

Dreweatt
Neate

ARCHITECTS
AND
TOWN PLANNERS

DATE: 26/02/08
SCALE: 1:5000
DRAWN BY: J. B.

Copyright © 2005
Dreweatt Neate
All Rights Reserved

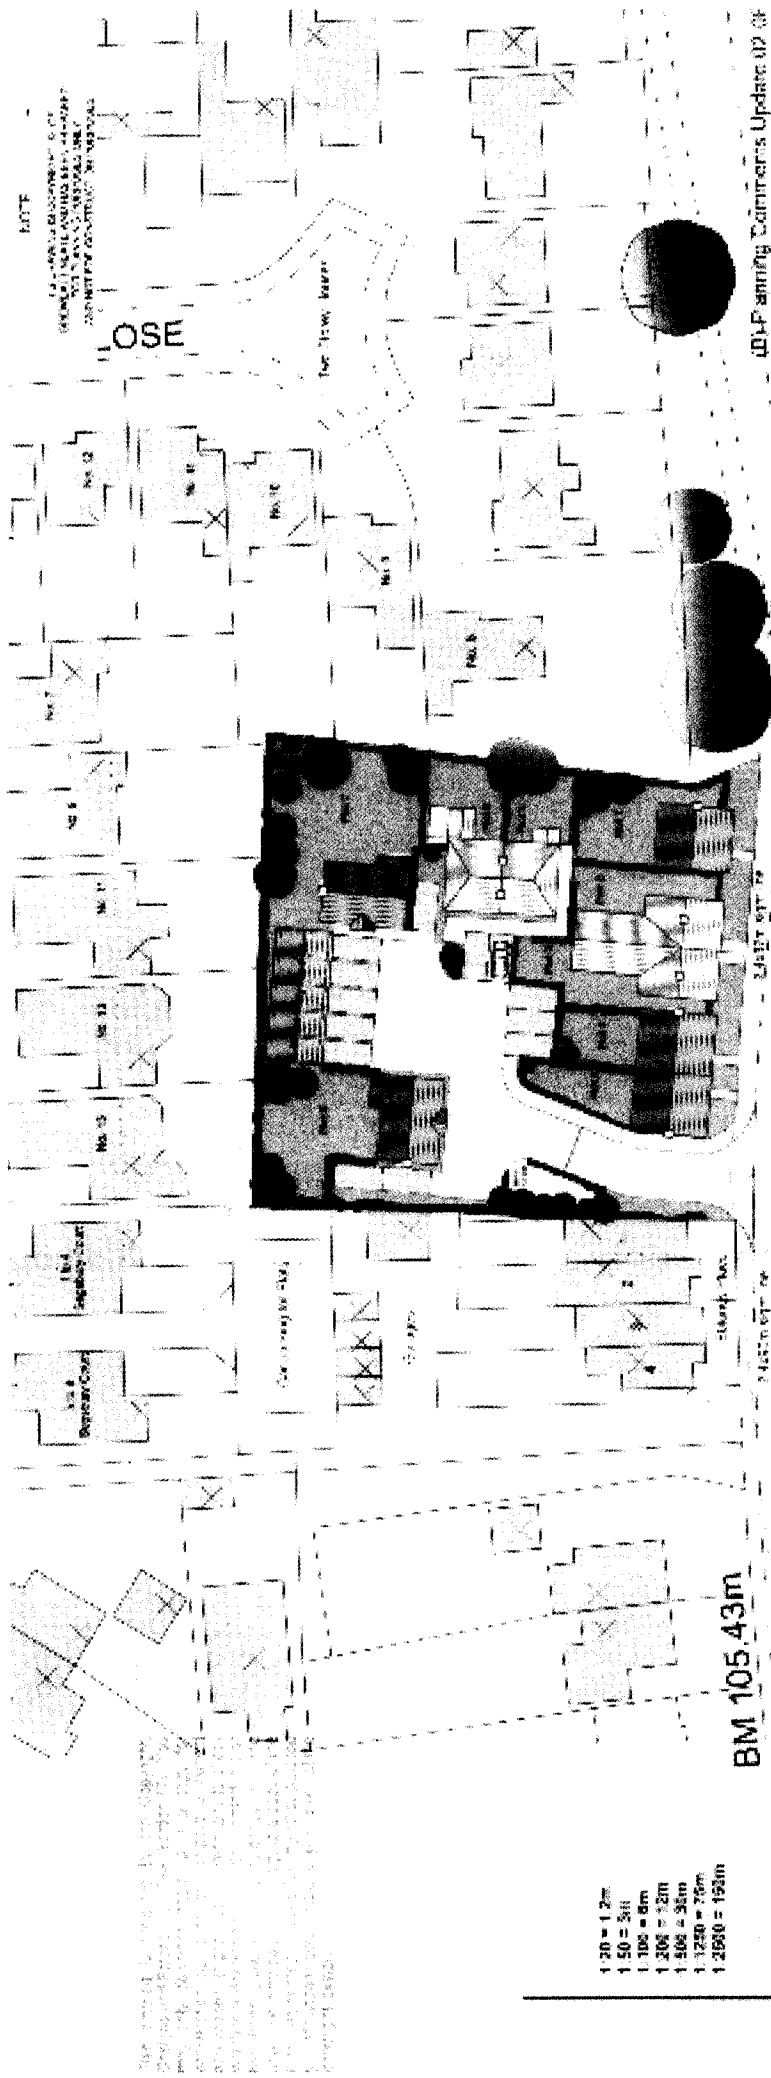

A 417

BM 105.43m

104.9m

Grosvenor
Place

103.8m

NALBERTOWN

Allotment Gardens

SITE PLAN

© Crown Copyright 2005. All rights reserved. Licence number 100020449


- 1:20 = 1.2m
- 1:50 = 5m
- 1:100 = 10m
- 1:200 = 20m
- 1:500 = 50m
- 1:1250 = 125m
- 1:2500 = 250m

APPENDIX 1
2012/11
11/08/09/FUL


APPENDIX 1

NOTA:
 1. ILLUSTRAZIONE PRELIMINARE A RE
 PERMITS. I DATI PRESENTATI SONO
 PRELIMINARI E NON GARANTISCONO
 L'ESATTEZZA DEI DATI PRESENTATI.


APPENDIX 1

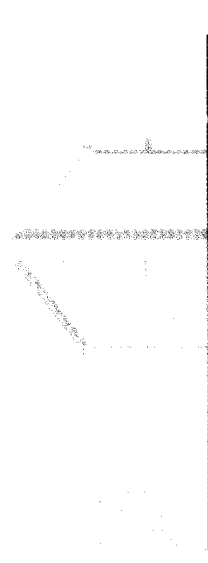

WEST ELEVATION - Plot 5

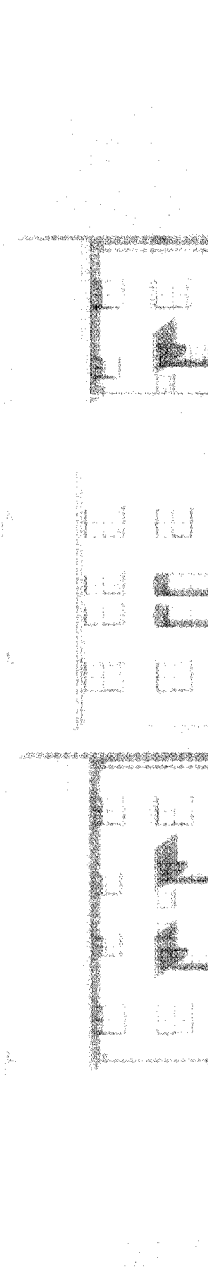

SOUTH ELEVATION (STREET SCENE) - Plots 1-5

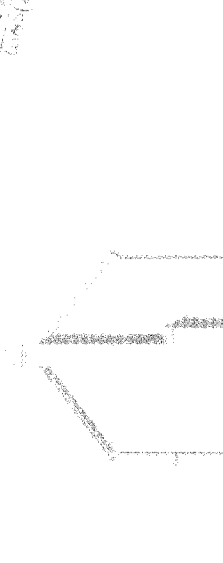

EAST ELEVATION - Plot 1



NORTH ELEVATION - Plots 1-5

PRODOTTO DA
 STUDIO
 ARCHITETTURA

PRODOTTO DA
 STUDIO
 ARCHITETTURA

SET Planning, Conversions, Update 02.06
 2017, General Update 11.03

job: Elevate
 Location: Plot 5
 Date: 11/03/17

client: Silky's Corner
 drawing: Elevations

**Dreweatt
 Neate**

ARCHITECTS
 100-100
 100-100


date: 11/03/17 scale: 1:100 (A)
 job no: 2842 site no: 14 rev: H
 Designer: Guy, Gwynne,
 Planning, 100-100
 100-100

1:100 - 1/4" = 1'-0"
 1:100 - 1/4" = 1'-0"
 1:100 - 1/4" = 1'-0"
 1:100 - 1/4" = 1'-0"


100-100
 100-100

ELEVATIONS 1


— 50%
 — 100%
 — 200%
 — 300%
 — 400%
 — 500%
 — 600%
 — 700%
 — 800%
 — 900%
 — 1000%

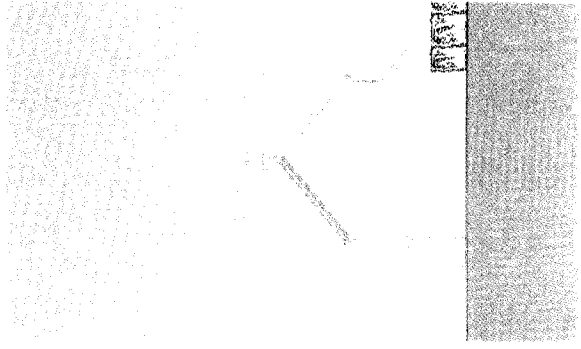


EAST ELEVATION - Plot 6

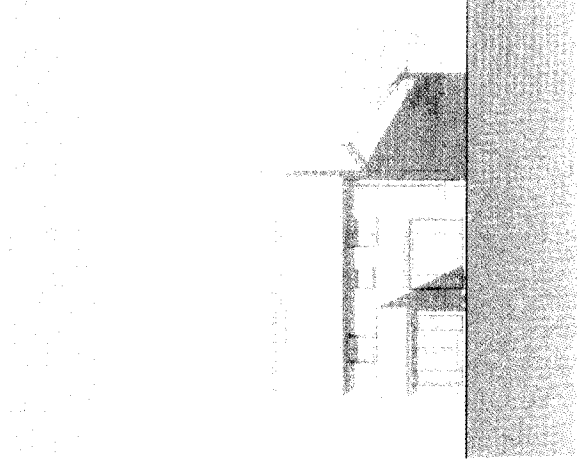


EAST ELEVATION - Plot 7

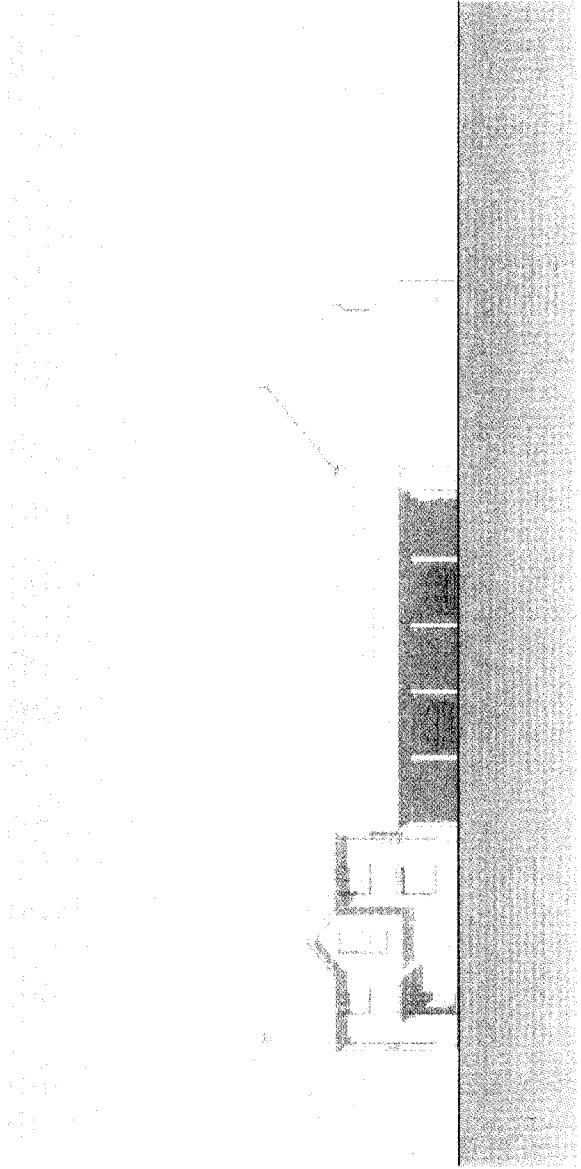

SOUTH ELEVATION - Plots 6 & 7

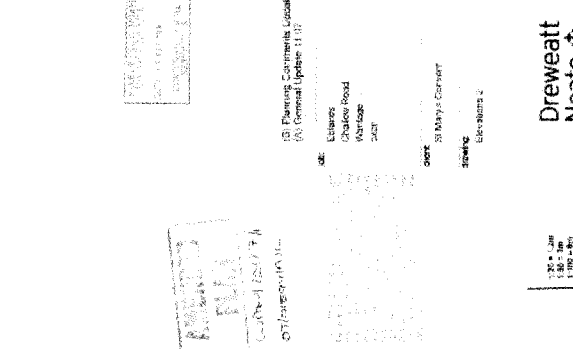

WEST ELEVATION - Plot 7

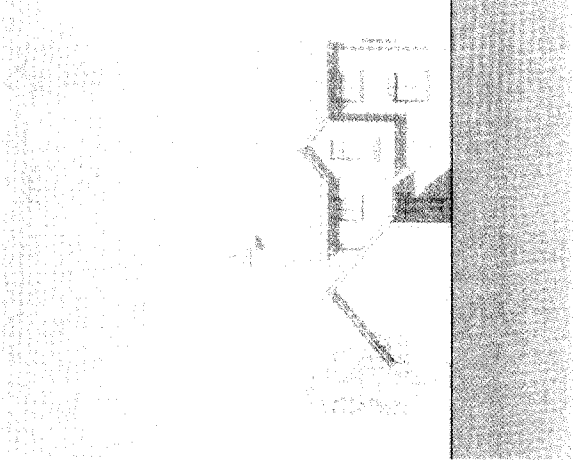

NORTH ELEVATION - Plots 6 & 7

APPENDIX 1

ELEVATIONS 2

Dreweatt Neate

ARCHITECTS
 100, 101, 102, 103
 LEAN STREET, LONDON
 EC2A 4PU

date: 02/07/11
 scale: 1:100
 sheet: 11 of 12



client: M. & J. Neate
 project: 11/07/11
 drawing: 11/07/11

(B) Planning Comments, Location 02/05
 (C) Formset Update 11/07


drawn: E. Neate
 checked: M. Neate
 date: 02/07/11

client: M. & J. Neate
 project: 11/07/11
 drawing: 11/07/11

1:100 = 1m
 1:200 = 2m
 1:300 = 3m
 1:400 = 4m
 1:500 = 5m

 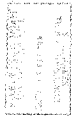

NOTE
THIS DRAWING IS A COPY OF THE
DRAWING THAT WAS PREPARED
AND NOT FOR CONSTRUCTION PURPOSES.

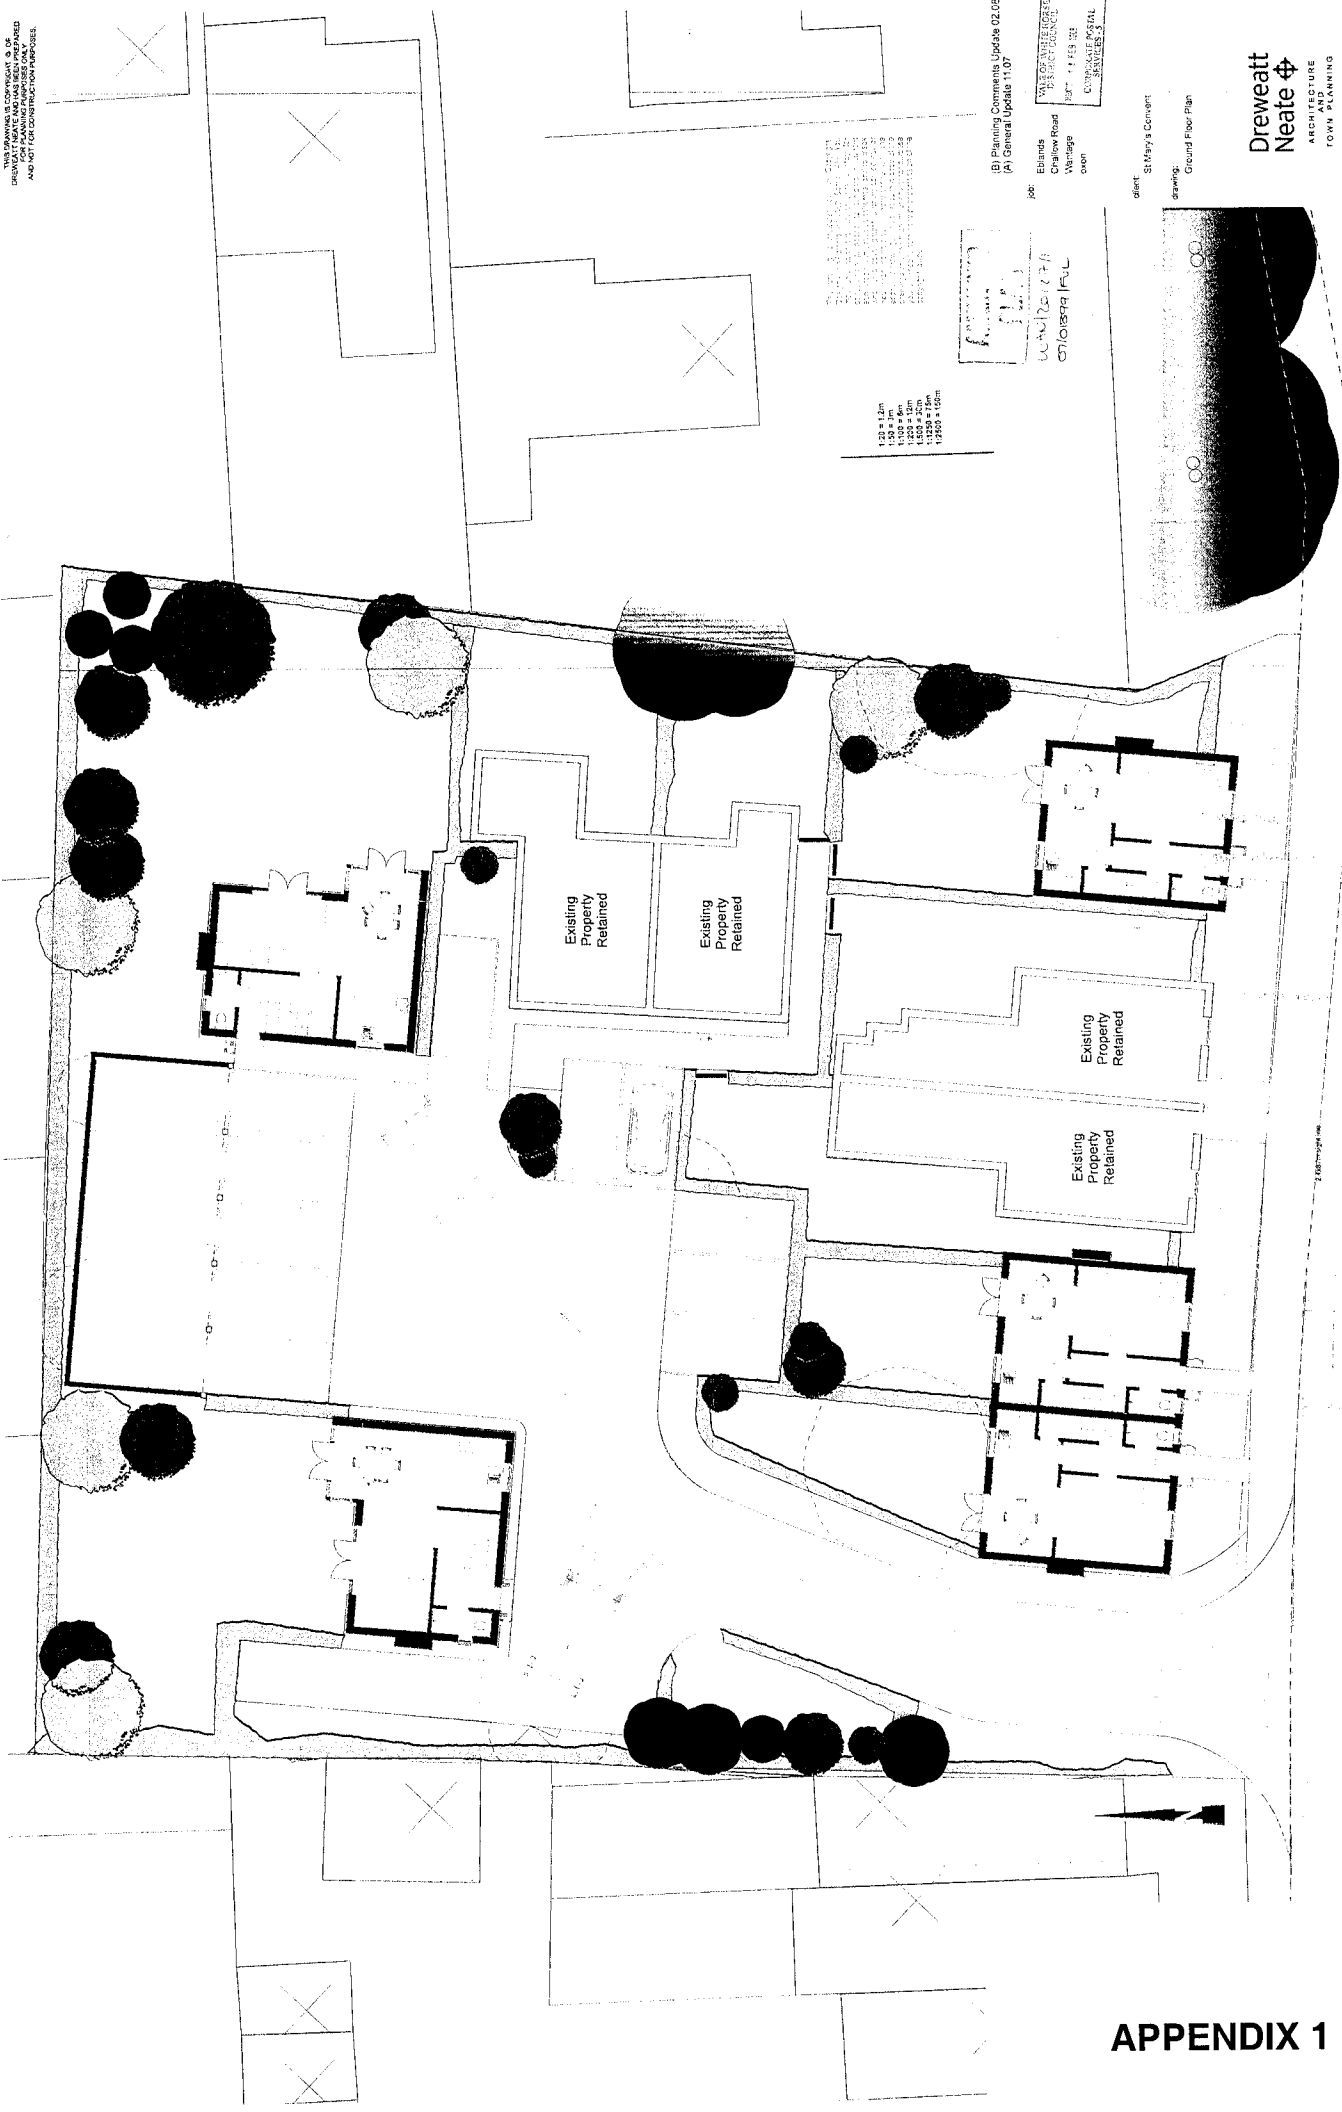

1:50 = 1:20
1:50 = 1:10
1:500 = 1:100
1:500 = 2:50
1:2500 = 1:500

(B) Planning Comments Update 02.04
(A) General Update 11.07

Job: Elands
Cape Town
Wentago
own

PROJECT INFORMATION
JOB NO: 11483-002
CLIENT: SAHLE'S MIL
DATE: 2012/07/11

Client: St Mary's Convent
Drawing: Ground Floor Plan

Dreweatt Neate ARCHITECTURE AND TOWN PLANNING

Scale: 0:1.07 scale: 1:1000A1
Job no: 2842 dsg. no: 12 rev: 9
Drawing: Floor, Dimensions
Number: 11483-002
Date: 2012/07/11

GROUND FLOOR PLAN

L3.2m, W12.28m, H3.48m
File Track

DATE: 11/11/14
 DRAWN BY: J. M. [unclear]
 CHECKED BY: [unclear]
 APPROVED BY: [unclear]

PROJECT: [unclear]
 LOCATION: [unclear]
 DATE: 11/11/14
 DRAWN BY: [unclear]
 CHECKED BY: [unclear]
 APPROVED BY: [unclear]

PROFESSIONAL ENGINEER
 LICENSE NO. 11177

DATE: 11/11/14
 DRAWN BY: [unclear]
 CHECKED BY: [unclear]
 APPROVED BY: [unclear]

DATE: 11/11/14
 DRAWN BY: [unclear]
 CHECKED BY: [unclear]
 APPROVED BY: [unclear]

Drewaift Neate

ARCHITECTURE
 11100 W. 11th Ave.
 Suite 100
 Golden, CO 80401
 (303) 440-1111
 www.drewaiftneate.com



Handwritten notes:
 [unclear]
 [unclear]
 [unclear]

APPENDIX 1