



notes  
 This drawing and design is the copyright of aja architects llp and must not be reproduced in part or in whole without prior written consent. Contractors must verify all dimensions on site before commencing work or preparing shop drawings if in doubt A&C

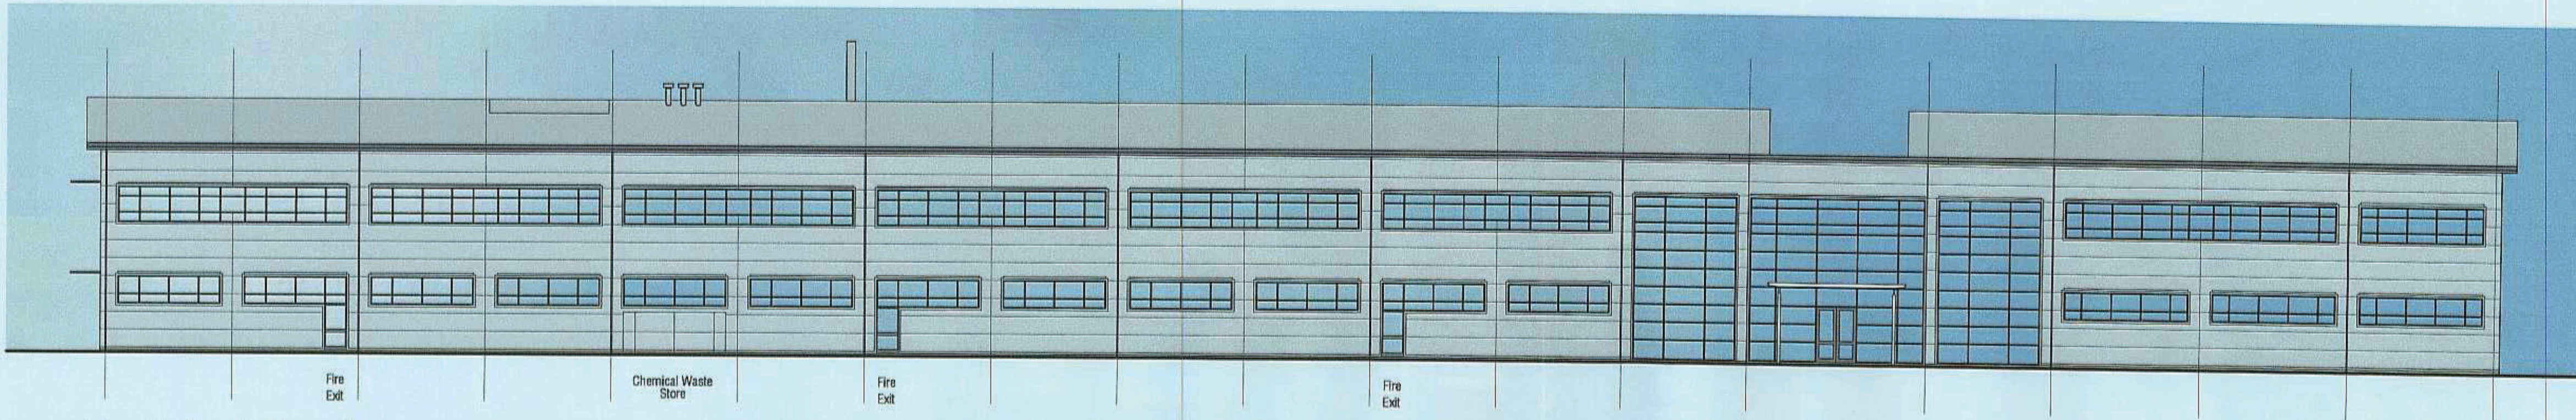

South East Elevation

Schedule of Materials


- Roof  
 HPS200 Ultra Finish profiled metal cladding panels  
 Colour: Goosewing Grey (HPS200 Ultra Finish)
- Eaves/Facade  
 PPC aluminium half-rose profile  
 Colour: Merlin Grey RAL 150 40 05
- Walls - South East Elevation to Ferris Avenue and Returns to Midway Along South West and North East Elevations  
 HPS200 Ultra Finish horizontally spanning composite micro-rib profile architectural wall panel system  
 Colour: Metallic Silver RAL 9006
- Walls - North West Elevation and Returns to Midway Along South West and North East Elevations at Low Level  
 HPS200 Ultra Finish vertically spanning trapezoidal profile built up wall cladding system  
 Colour: Metallic Silver RAL 9006
- Walls - North West Elevation and Returns to Midway Along South West and North East Elevations at High Level  
 HPS200 Ultra Finish horizontally spanning half round profile built up wall cladding system  
 Colour: Metallic Silver RAL 9006
- Walls - North West Elevation and Returns to Midway Along South West and North East Elevations - Feature Band  
 HPS200 Ultra Finish cladding  
 Colour: Merlin Grey (RAL 150 40 05)
- Windows/Doors  
 PPC frames with grey tinted anti-sun glazing and grey lockable panel spandrels where required  
 Colour: Graphite Grey Frames
- Entrance Canopy  
 HPS200 Ultra Finish profiled metal cladding panels to roof with PPC aluminium half-rose profile fascia and soffit  
 Colour: Goosewing Grey (HPS200 Ultra Finish roof and White RAL 9003 fascia and soffit)
- Canopy Support Columns  
 Exterior grade paint protection system  
 Colour: White RAL 9003
- Brise Soleil  
 PPC coated aluminium louvers  
 Colour: White RAL 9003
- Personnel Doors  
 Paint Finish metal framed flush doors  
 Colour: Metallic Silver RAL 9006
- Landing Doors  
 Colour coated insulated sectional overhead metal doors  
 Colour: Merlin Grey RAL 150 40 05

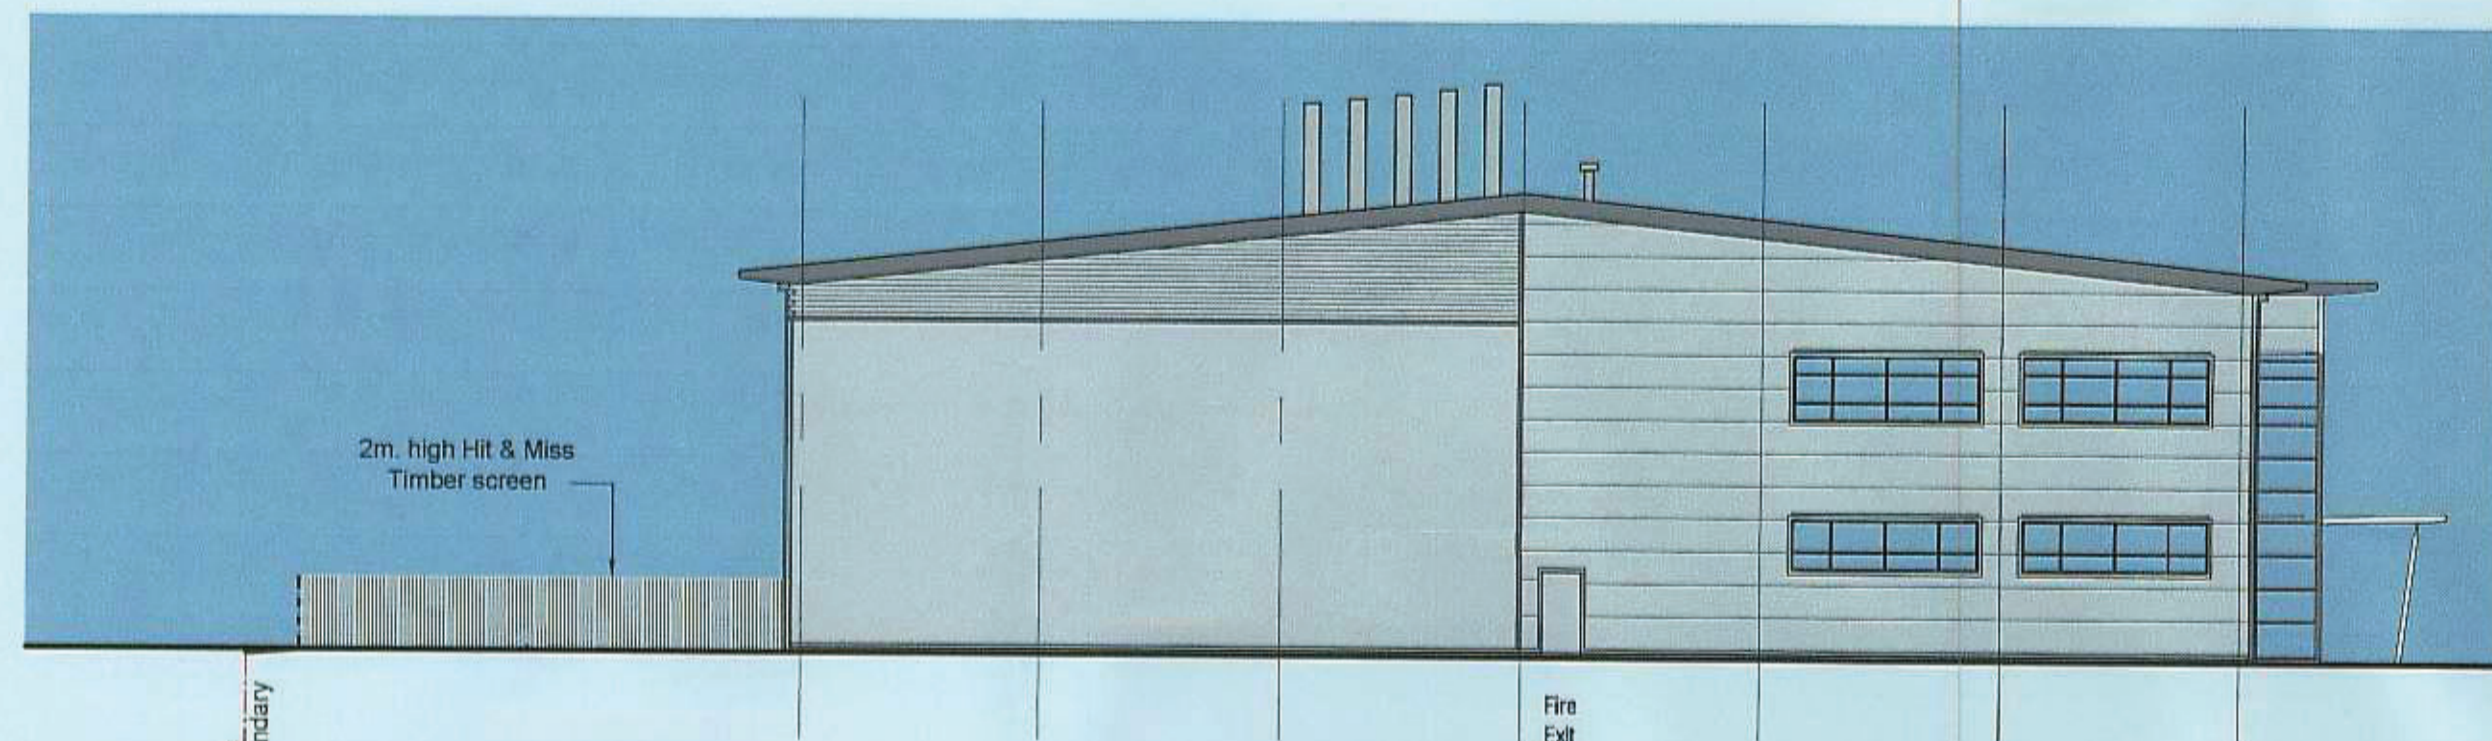

South West Elevation




North East Elevation  
 Service Yard Timber Screen

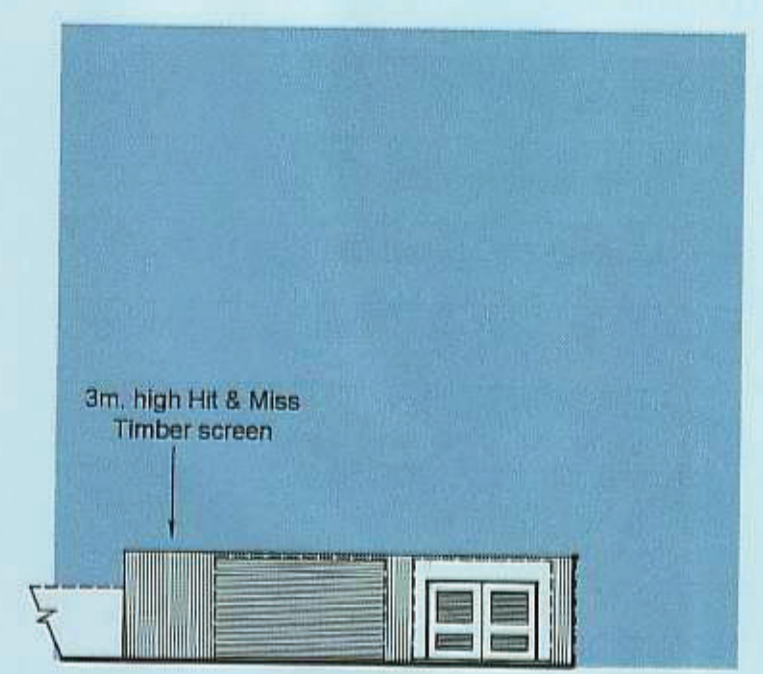


South East Elevation  
 Service Yard Timber Screen



North West Elevation

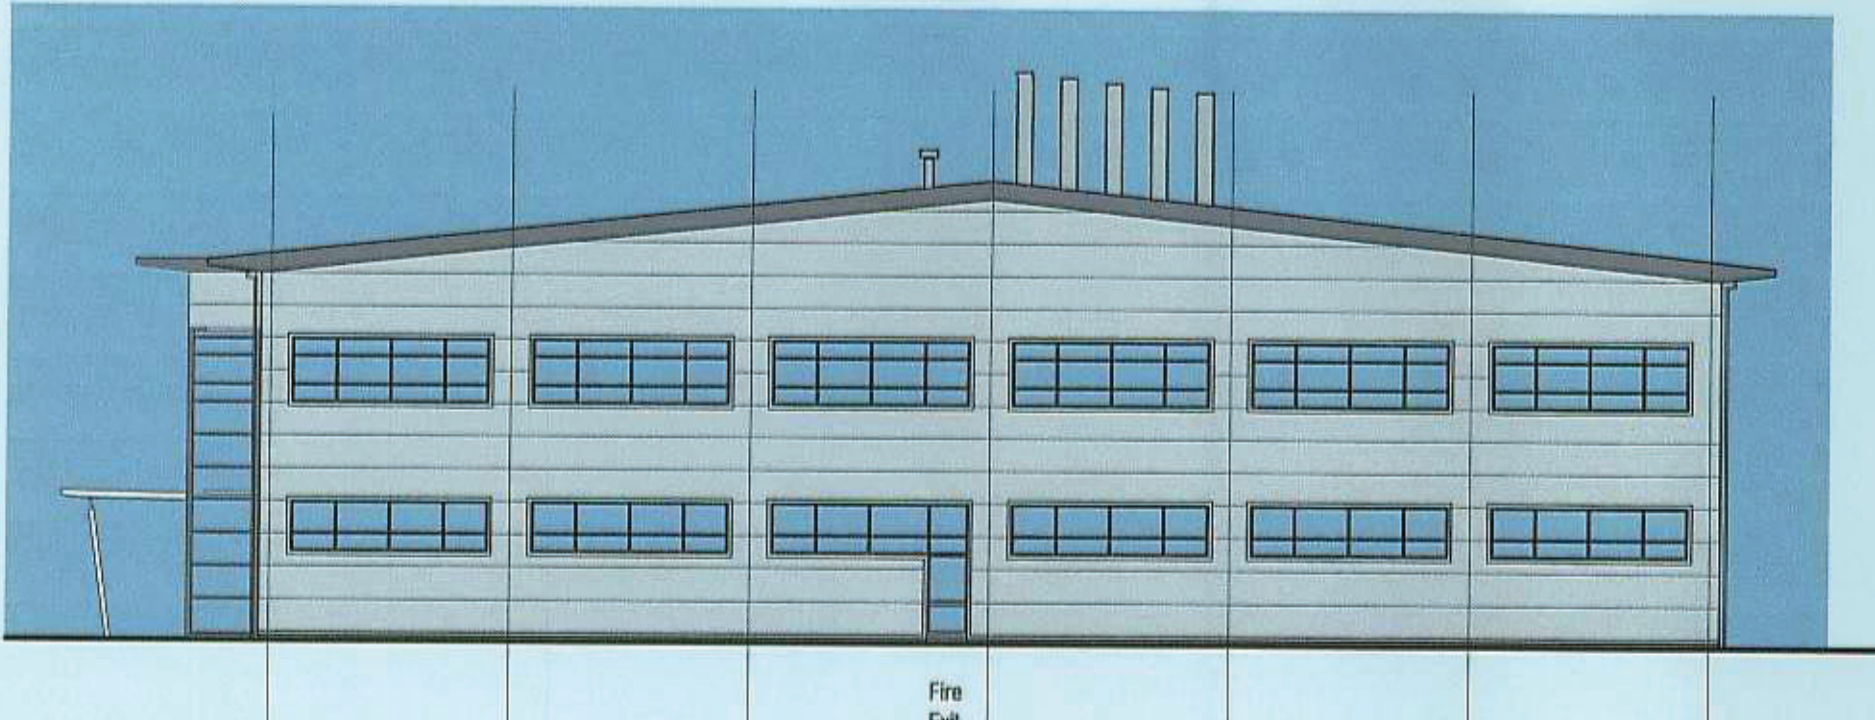

North East Elevation

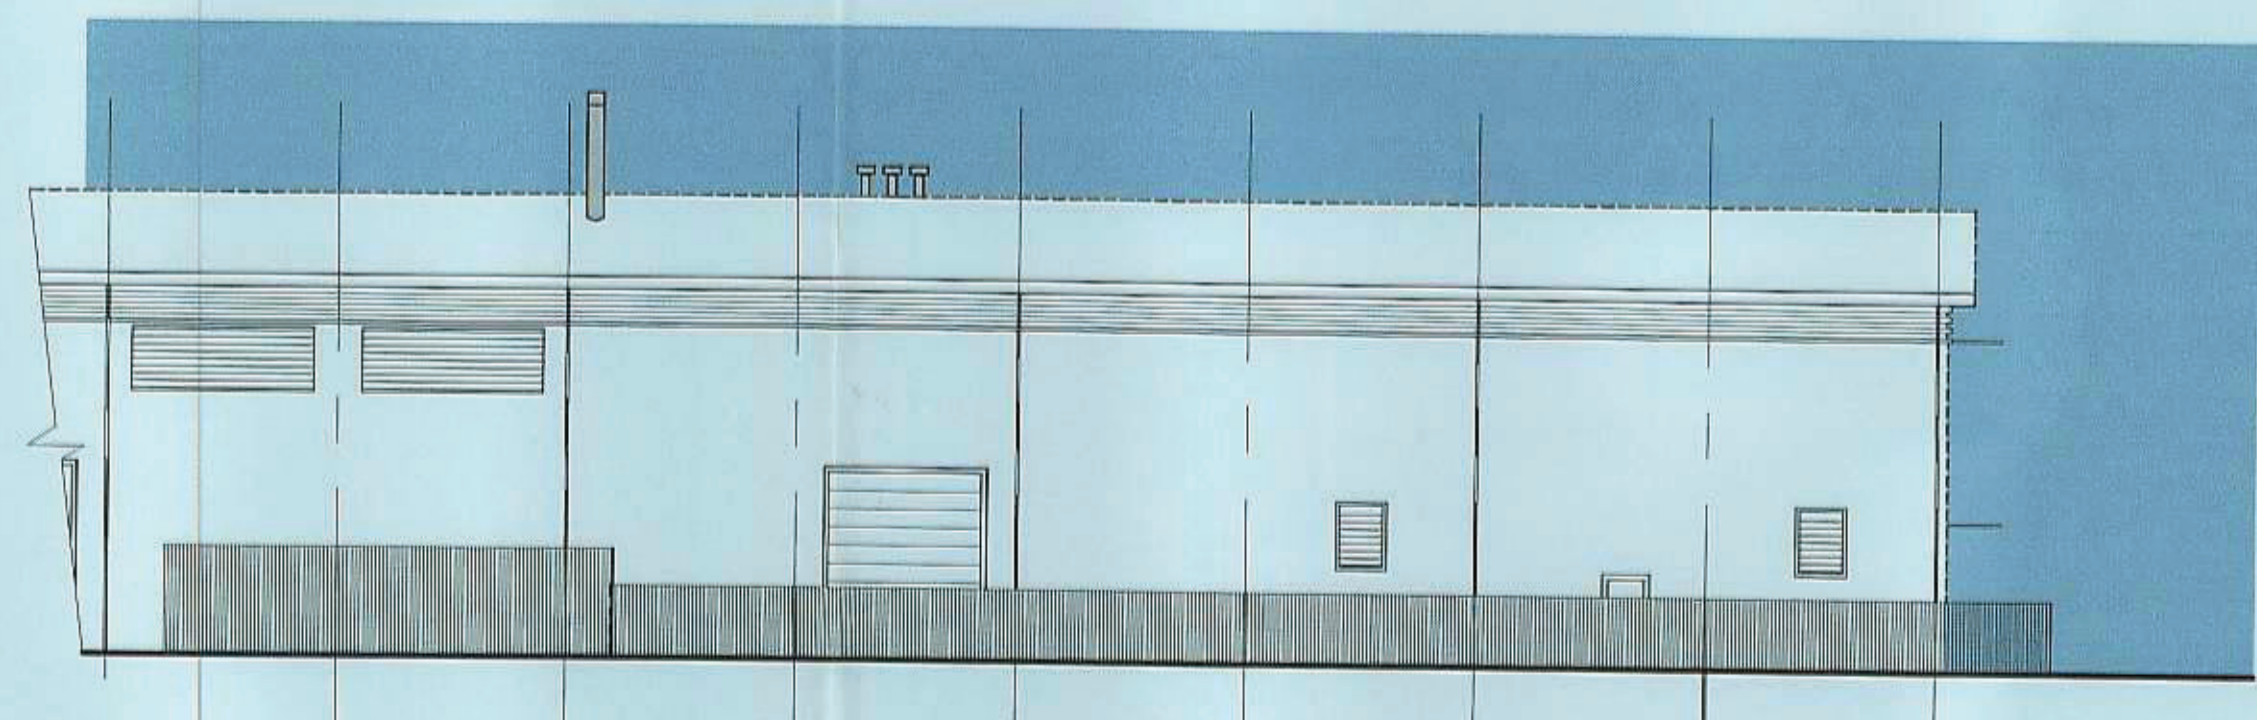

North West Elevation  
 Service Yard Timber Screen

no.	date	revision	by



aja architects llp  
 1170 Elliott Court  
 Herald Avenue  
 Coventry Business Park  
 COVENTRY CV5 6UB  
 T: 024 7625 3200  
 F: 024 7625 3210  
 E: aja@aja-architects.com  
 W: www.aja-architects.com

aja architects llp is a limited liability partnership registered in England No. OC304721

client



project  
 Proposed R&D Process Building  
 Plot 9  
 Harwell Science Park

drawing  
 Indicative Elevations  
 Completed Development

11/02835/RUL

scale	1:200	drawn	spp
checked	date	02/12/11	

no  
 5192 - 067  
 PLANNING