


Warden's Bungalow P12/V01145 Location Plan App 1

APPENDIX 1

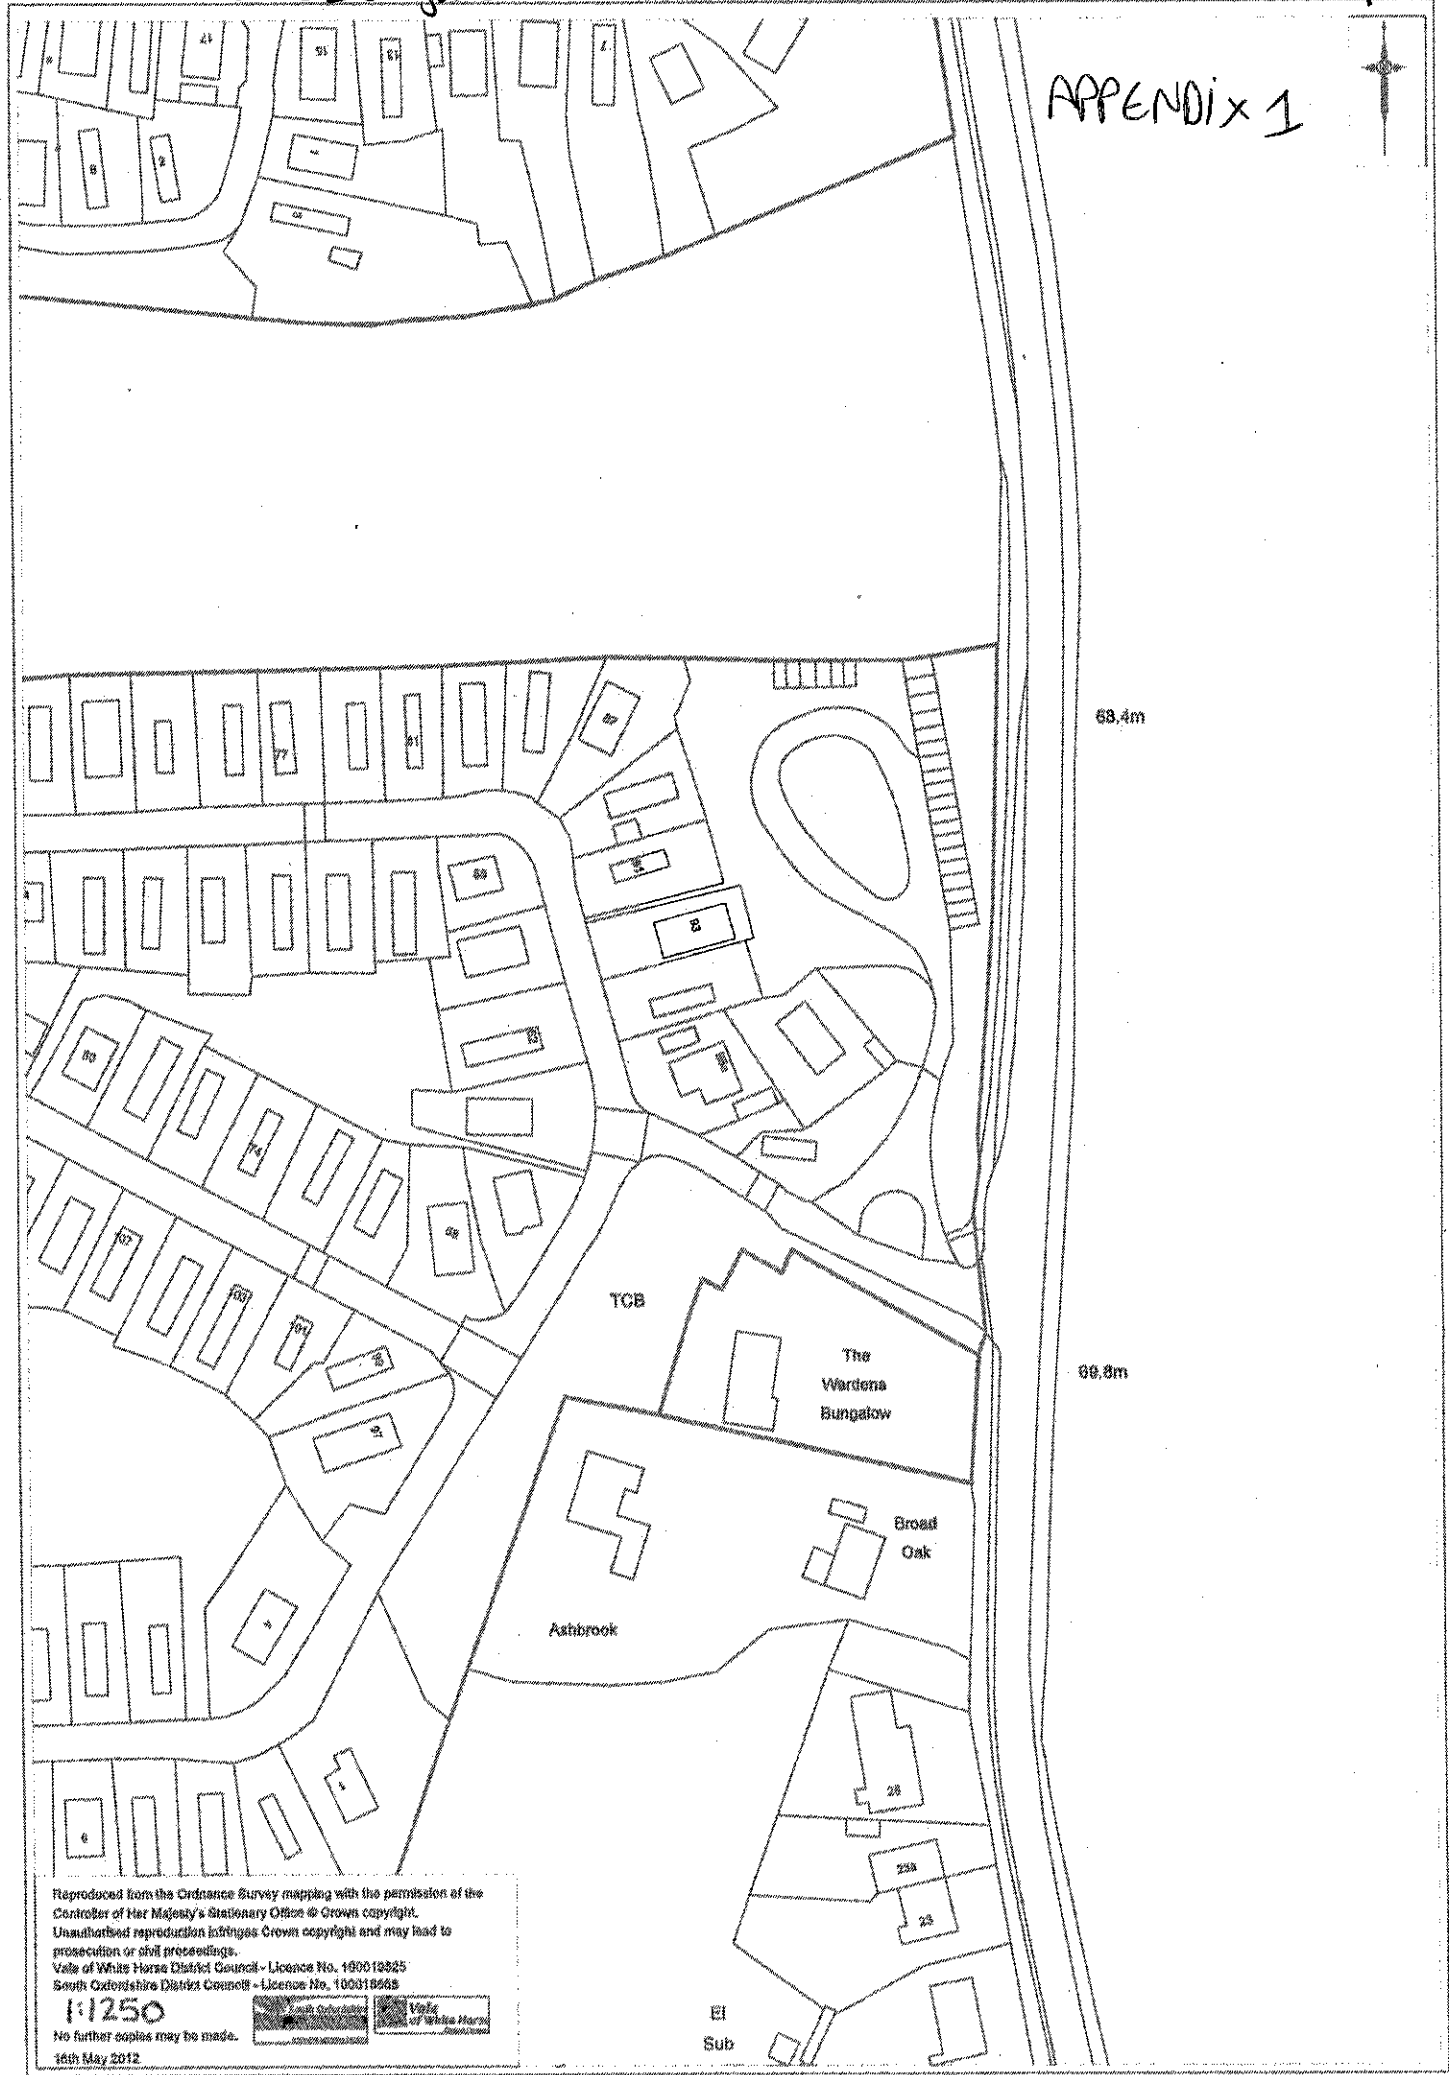

68.4m

69.8m

Reproduced from the Ordnance Survey mapping with the permission of the Controller of Her Majesty's Stationary Office © Crown copyright. Unauthorised reproduction infringes Crown copyright and may lead to prosecution or civil proceedings. Vale of White Horse District Council - Licence No. 180019325 South Oxfordshire District Council - Licence No. 100018665
1:1250
No further copies may be made.
16th May 2012

