

Hall Barn

P12/U1582

Appendix 1

Site

NATIONAL GRID PLAN
OXFORDSHIRE

SU 5385 SECTION D

VALE OF WHITE HORSE DISTRICT

Scale 1/1250
Enlarged from 1/2500







© Crown Copyright 1974
Old Reference XXI 3 B

TITLE No. BK 48020



Hall Barn V1582

Appendix 2

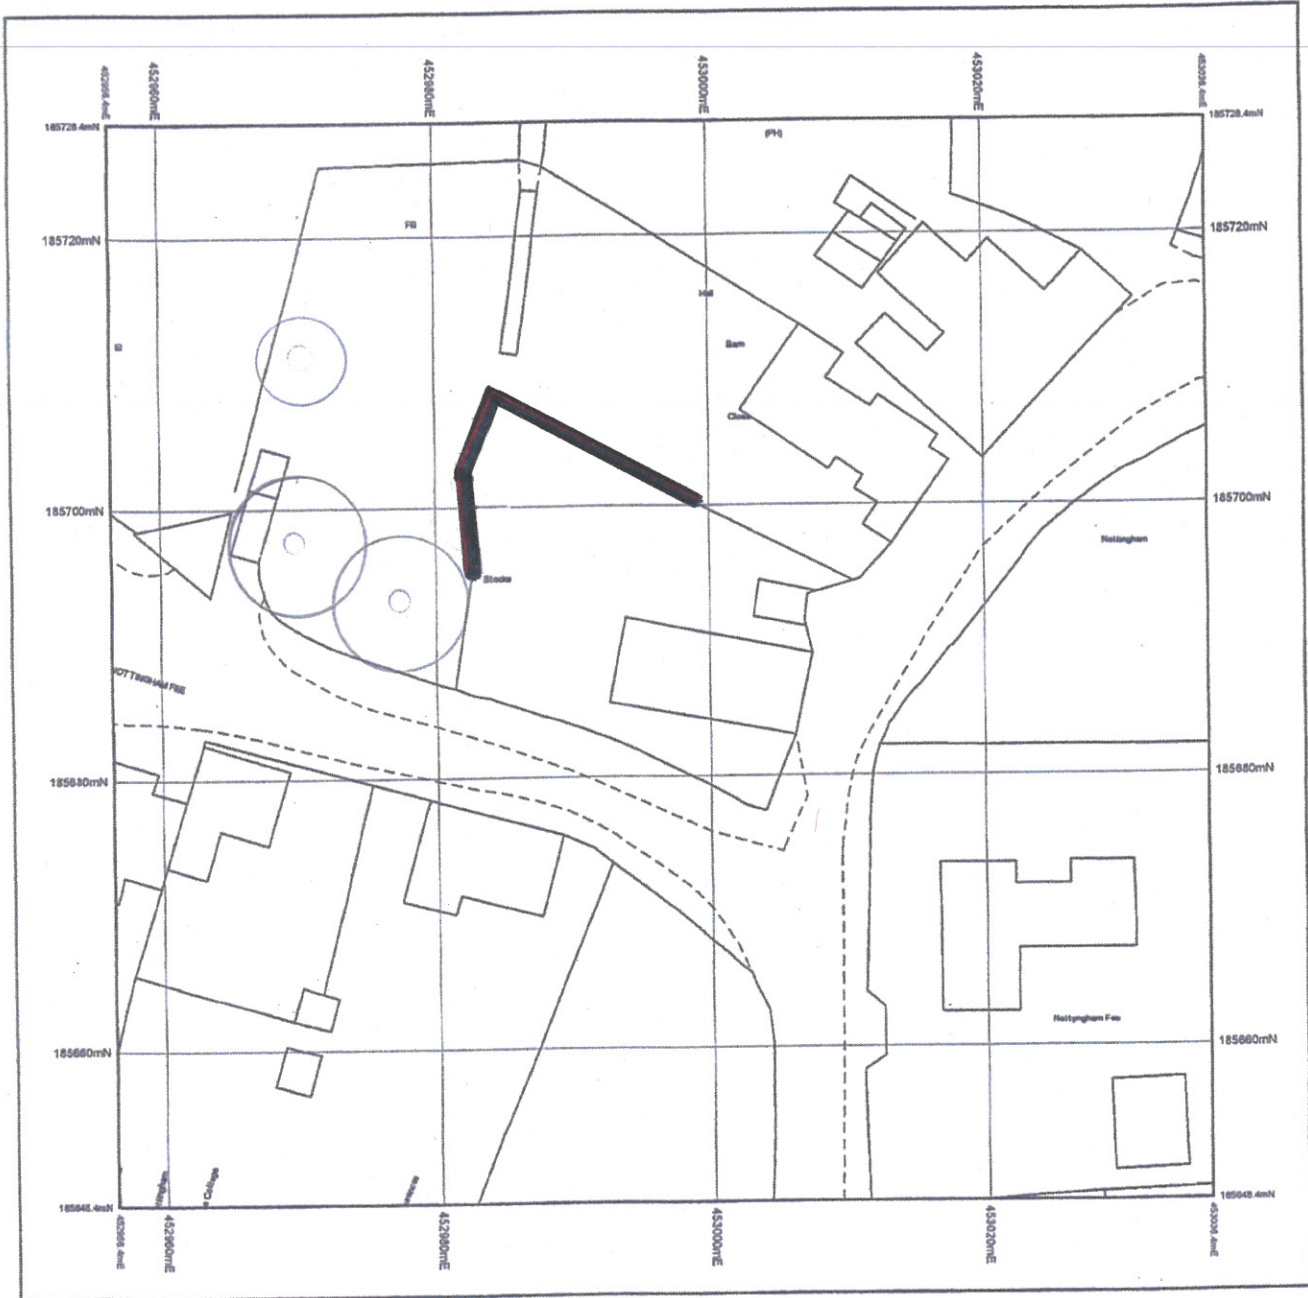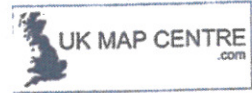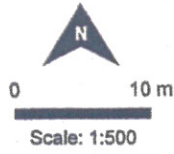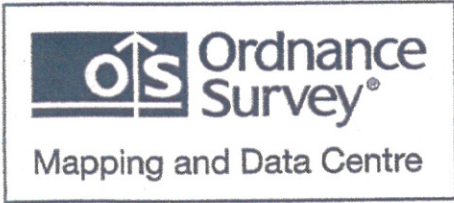

© Crown Copyright and database rights 2012 Ordnance Survey 100048957. The representation of road, track or path is no evidence of a boundary or right of way. The representation of features as lines is no evidence of a property boundary.


Supplied by: www.ukmapcentre.com
Serial Number: 14823
Centre Coordinates: 452996.4, 185688.4
Production Date: 09 Aug 2012 13:05

Application Ref: P12/V1582/HH

② Block plan HBC

P12/V1582/HH
AMENDED PLAN

Plan 2A 29-10-12

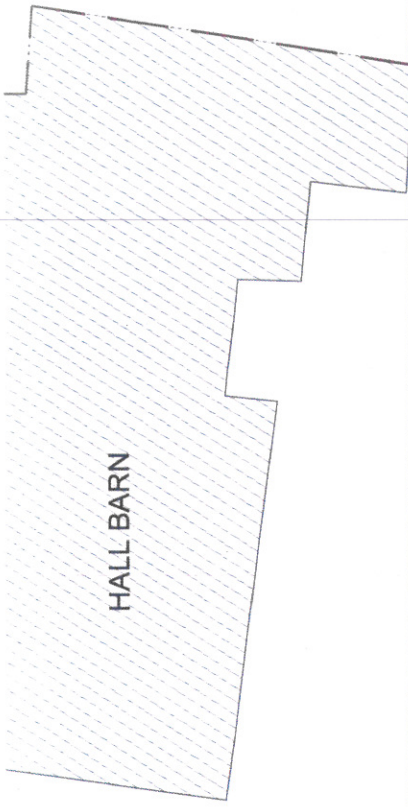

HALL BARN

SECTION AA


FLOWER BED

SECTION BB

GROUND FLOOR
SCALE - 1/100



P12/V1582/HH
**AMENDED
PLAN**
Plan 3A 29-10-12

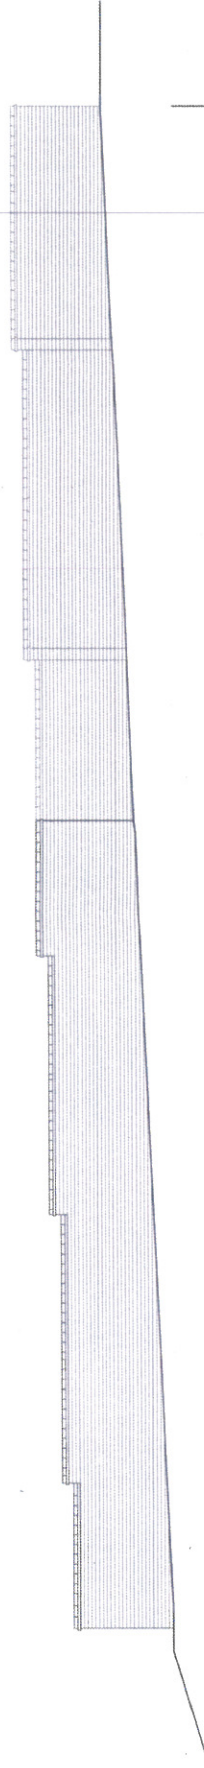


EXISTING HALF-BRICK WALL

PROPOSED ONE-BRICK WALL

SOUTH ELEVATION
SCALE - 1/100




WALLtd: WALLINGFORD ARCHITECTURE LTD. Priory House, Ox10 5DN, Wallingford, Oxon T: 01491 825234, www.walltd.org.uk	DATE: 23.10.12	PROJECT: Hall Barn Close, Chappel Ln OX11 9PQ, Blewbury	DRAWING NO.: 12-011 101
	SCALE: 1/100 @ A3	DRAWING: PLANNING DRAWINGS GROUND F.L. & ELEVATION	CHECKED BY:
	AUTHOR: AD-P	PROJECT:	CHECKED BY:
	REF: P12/V1582/HH 3a	PLAN:	CHECKED BY:

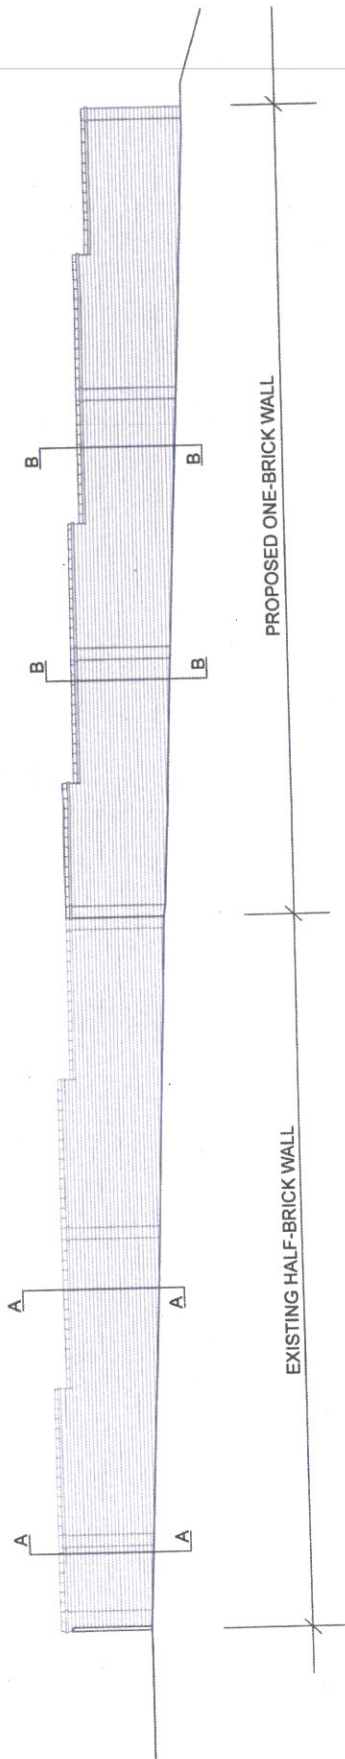

NORTH ELEVATION


SCALE - 1:100

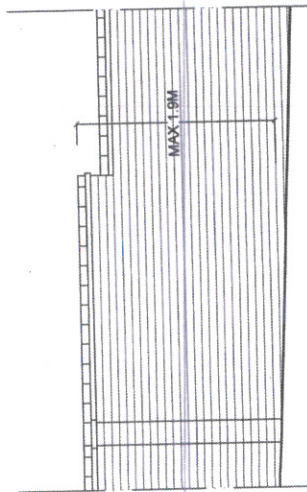

New boundary wall is to match existing and to be max 1.9m above ground level.

SECTION BB

SCALE - 1:50

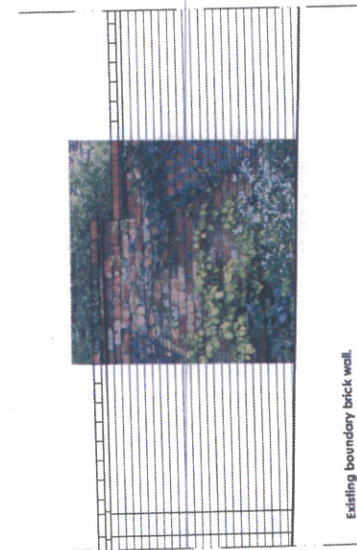

Existing boundary brick wall.

SECTION AA

SCALE - 1:50



P12/V1582/HH
**AMENDED
 PLAN**

Plan 3AB 29.10.12

WALLtd.
 WALLINGFORD ARCHITECTURE LTD.
 Peabody House, Lower Wharf,
 Wallingford, OX10 9DN
 T: 01491 82514, www.walltd.org.uk

DATE: 23.10.12
 SCALE: 1/100 @ A3

PROJECT: Hall Barn Close, Chapel Ln
 OX11 9PC, Blewbury
 DRAWING: PLANNING DRAWINGS
 ELEVATIONS
 AUTHOR: AD-P CHECKED BY:

DRAWING NO:
**12-011
 102**


REF: P12/V1582/HH (3 ab)

Ref: P12/V1582/111

3(6) Detail of elevation for proposed fence on East boundary



East face

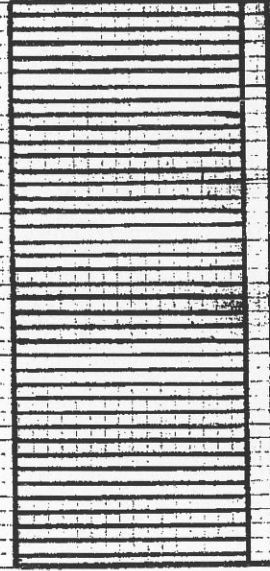

West face

0 1m

Scale 1:50

P12/V1582/111

AMENDED

PLAN

Plan 3B 29.10.12

1:20



5 PLANTING SCHEME FOR
RAISED BORDER ON
EAST BOUNDARY



PR/V1582/HH
**AMENDED
PLAN**

Plan 5 29.10.12

