

09.01.13
committee

Appn P12/V2243/FUL
apx 1

Tesco Stores
The Ox, 15 Oxford Road, Abingdon - ATM Location Plan




Ordnance Survey © Crown Copyright 2012. All rights reserved.
Licence number 100029149. Plotted Scale - 1:2500

12219

Date


Revision

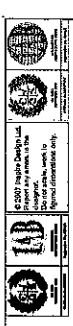

COPYRIGHT

Details of this drawing are the copyright of Inspire Design Ltd and must not be reproduced or copied without prior written consent. Any errors or omissions are to be reported to the Architect immediately. All drawings are the property of Inspire Design Ltd and shall remain the property of Inspire Design Ltd. All drawings are subject to highway regulations and other relevant legislation. All drawings are subject to the Local Authority Planning Department and other statutory controls. All drawings to be used in conjunction with statutory requirements are all related Architects and consultant drawings and other relevant information. Any changes to the drawn design during construction work should be reported and referred to the Architect immediately. Inspire Design Ltd will not take responsibility for any variation made by a design and build contractor to the design and construction details contained within the drawing.

Appn P12/V2243/FUL
apx 2A
committee 09.01.13

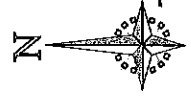


SCHEMATIC TYPE	
GROSS BUILDING AREA	
NET SALES AREA	
PARKING SPACES REQUIRED	
PARKING SPACES ACHIEVED	
SITE AREA APPROX	
VEHICULAR RAG	
PR RAG	
SERVICING RAG RATING	
EXISTING SITE USE	
CROSS OVERS	
LEVELS	
SALES ESTIMATE	
DELIVERY HOURS	
OPENING HOURS	

inspire
design


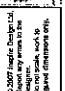

Inspire Design Ltd, 3 Ty Nant Court, Morgantown,
Cardiff, CF15 6LW. T: 0303 222 7228 F: 0303 222 0449

PROJECT
OXFORD ROAD
ABINGDON

FRAMEWORK TITLE	PROPOSED BLOCK PLAN
SCALE	1:250 @ A3
DATE	06.11.12
PROJECT NO	101033/AL35
REV	A

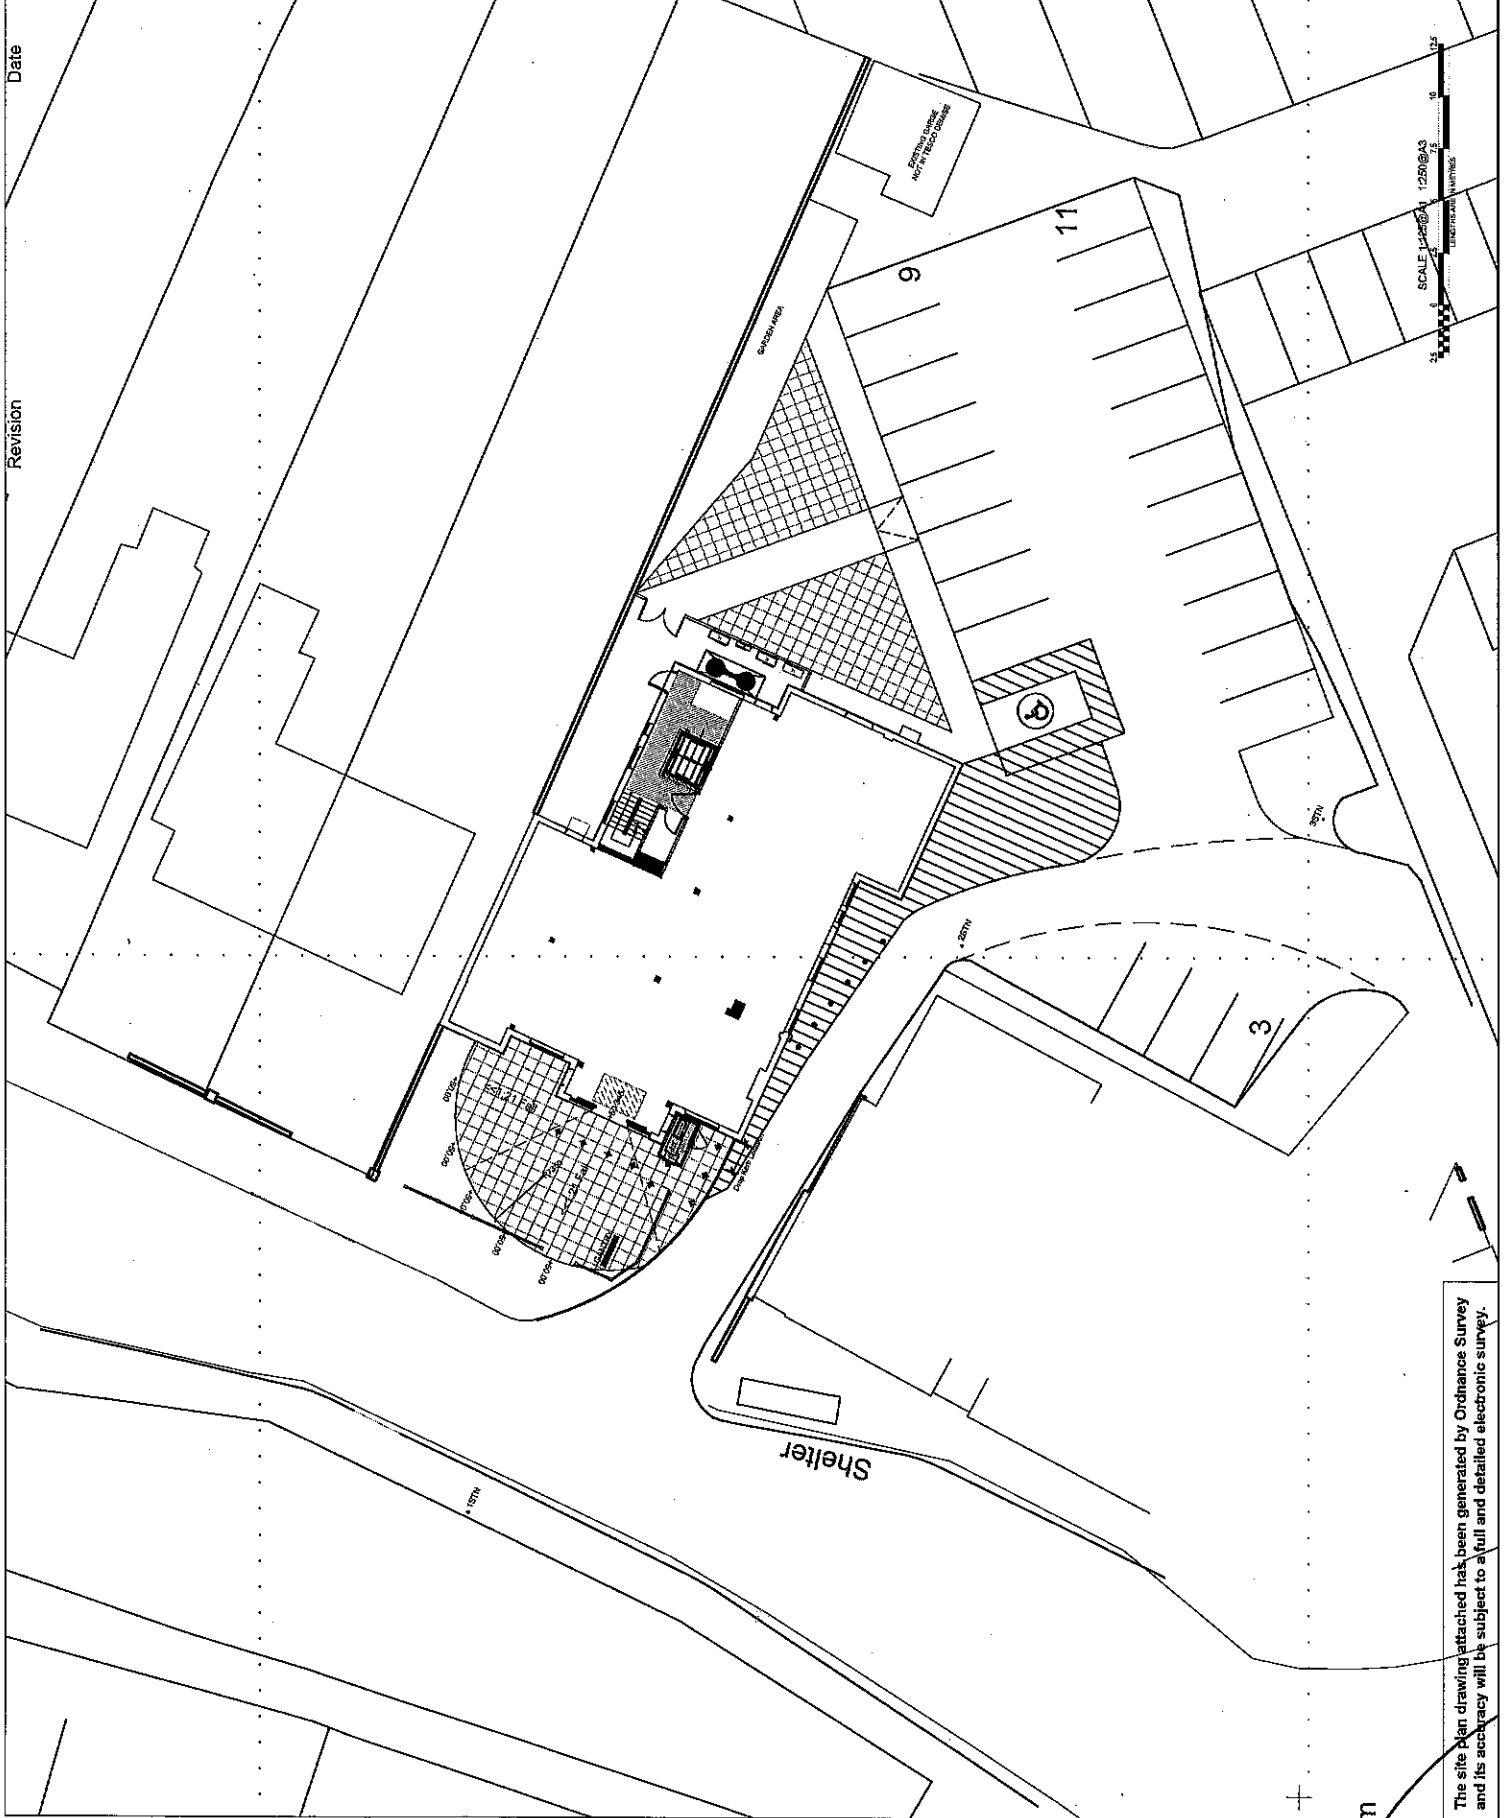

The site plan drawing attached has been generated by Ordnance Survey and its accuracy will be subject to a full and detailed electronic survey.

Inspire Design Ltd.
 Registered Professional Engineer
 Registered Professional Architect
 Registered Professional Designer

COPYRIGHT ©
 Details of this drawing are the copyright of Inspire Design Ltd and must not be reproduced or copied without prior written consent.
 Any errors or omissions are to be reported to the Architect immediately.
 All drawings to be used in conjunction with standard engineering standards and all related technical and consultative drawings and other relevant information.
 Any changes to the design during construction work should be recorded and reported to the Architect immediately.
 Inspire Design Ltd will not take responsibility for any variation made by a design and build contractor to the design and construction details contained within this drawing.

Date

Revision


APX 20

APX 20

APX 20 / V22 43 / FUL

committee


09.01.13

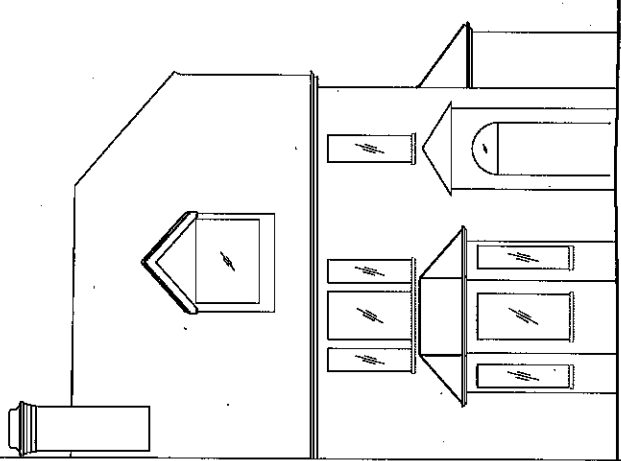

HOUSE




Front Elevation

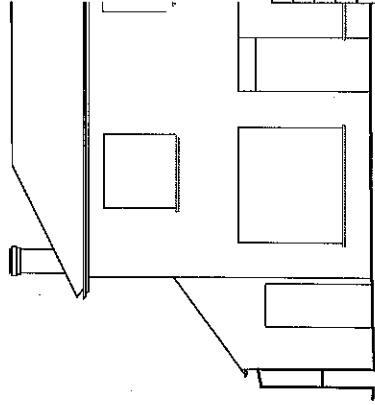

RETAIL

SCHEME TYPE	
GROSS BUILDING AREA	
NET SALES AREA	
PARKING SPACES REQUIRED	
PARKING SPACES ACHIEVED	
SITE AREA APPROX	
VISIBILITY TAG	
PR TAG	
SERVICING TAG RATING	
EXISTING SITE USE	
LEVELS	
SALES ESTIMATE	
DELIVERY HOURS	
OPENING HOURS	



 Inspire Design Ltd, 3, Marl Court, Margate, Kent, CT16 3EW, T: 0332 222 7888 F: 0332 222 0440

PROJECT
 OXFORD ROAD
 ABINGDON

DRAWING TITLE	
PROPOSED ELEVATIONS	
FRONT ELEVATION	
DATE	05.11.12
SCALE	1:100 @ A3
PROJECT NO	101033 / AL33
REV	B

