


Frilford Farm

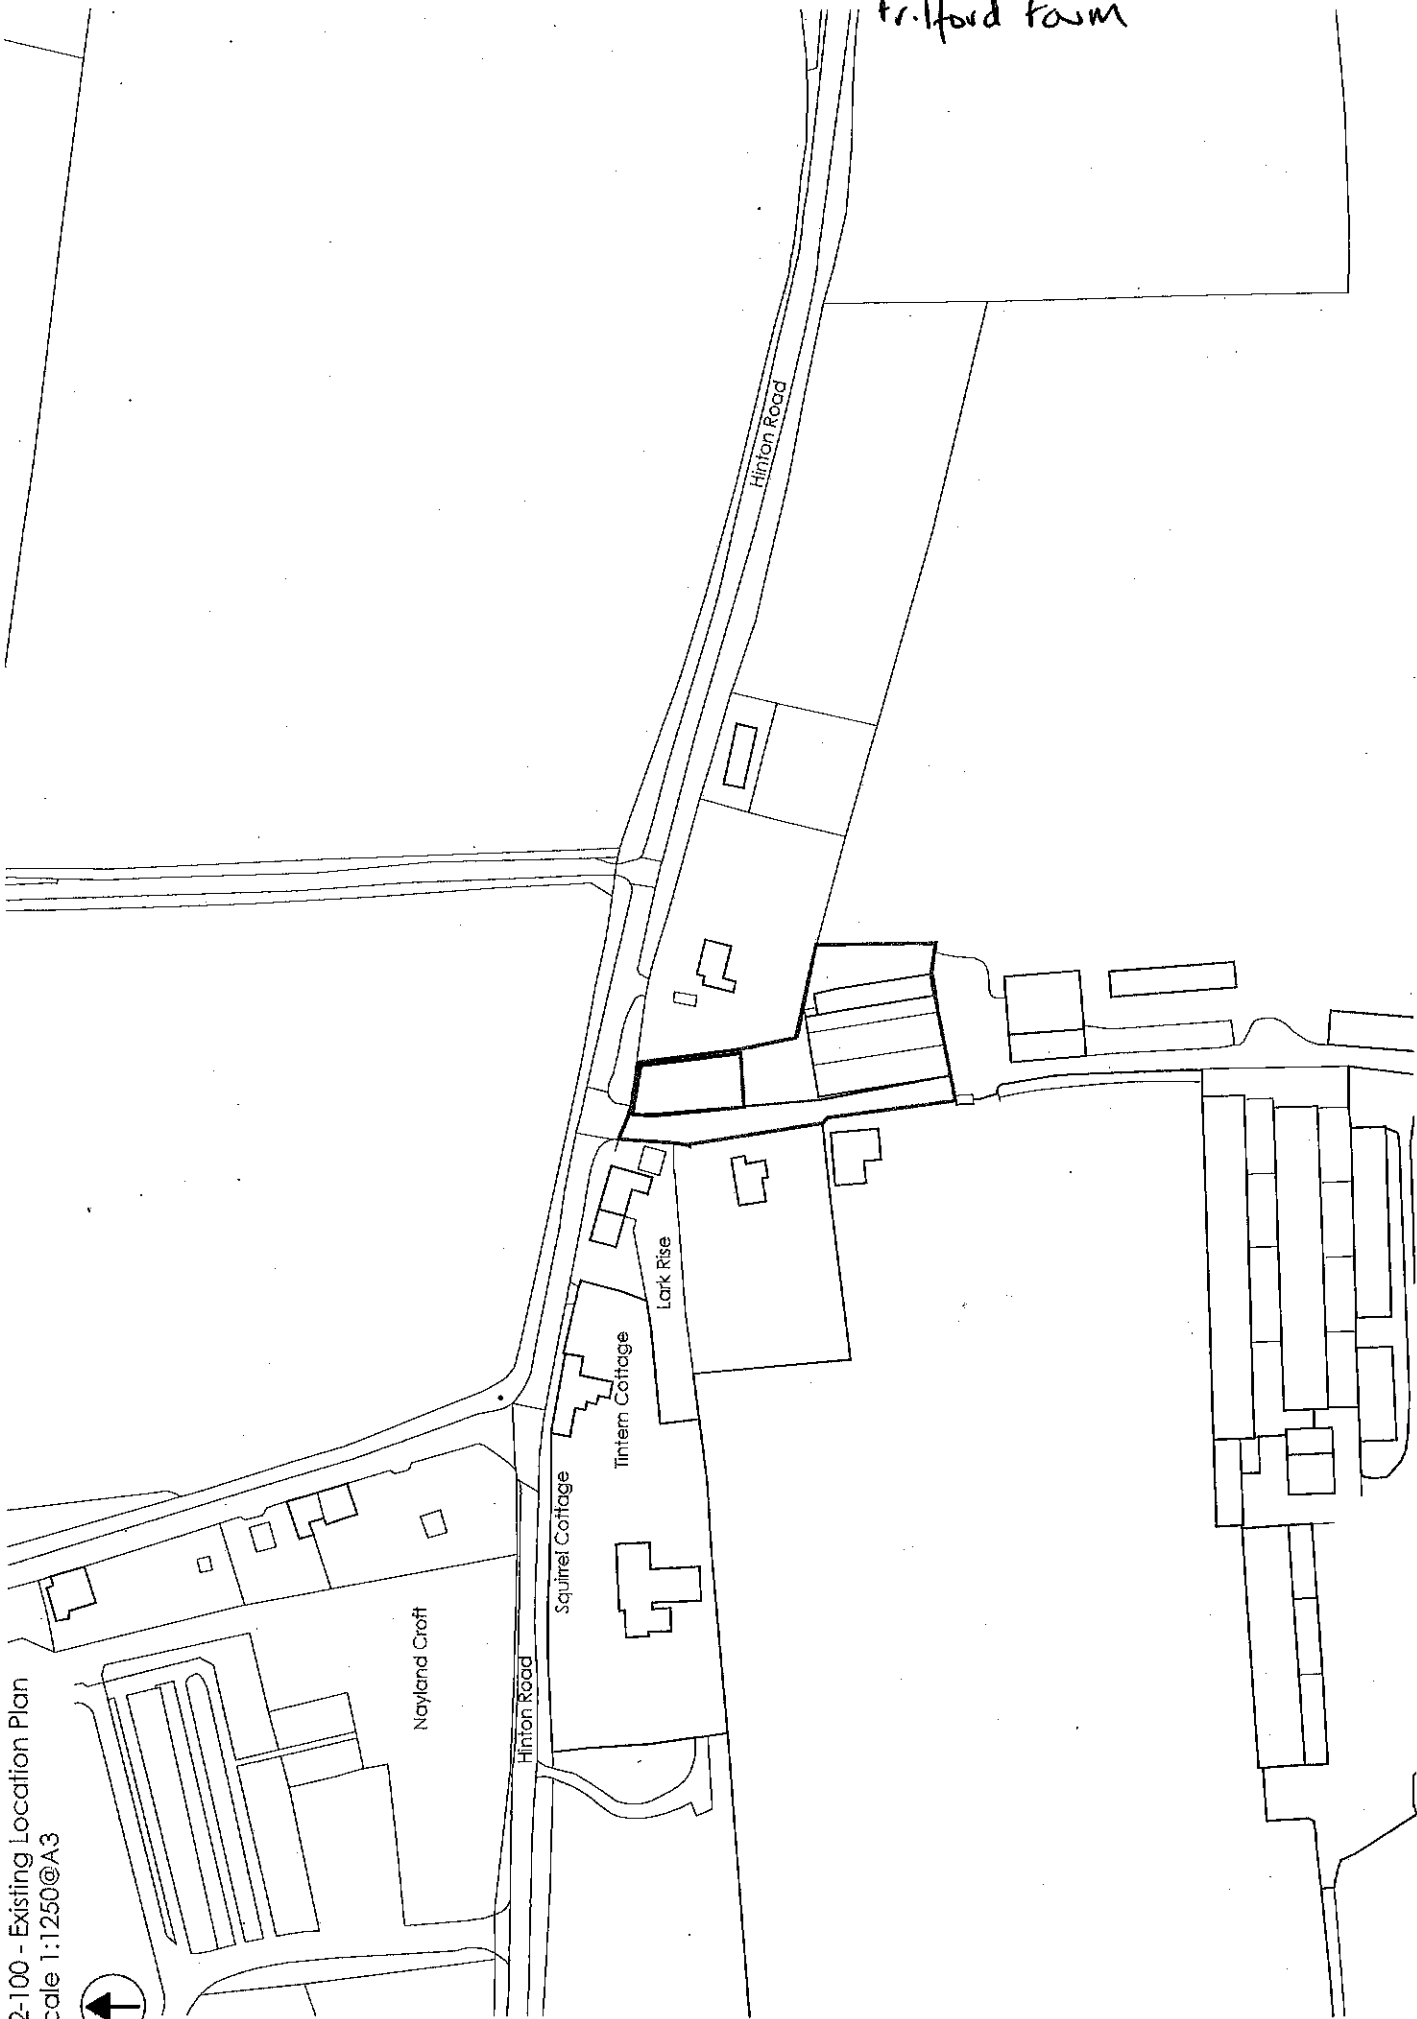

02-100 - Existing Location Plan
Scale 1:1250@A3



02-102 - Proposed Block Plan
Scale 1:500@A3



05-100 - Proposed Elevations
Scale 1:100@A3

