



AREA 2 HA
SCALE: 1:1250
CENTRE COORDINATES: 448028 , 194098

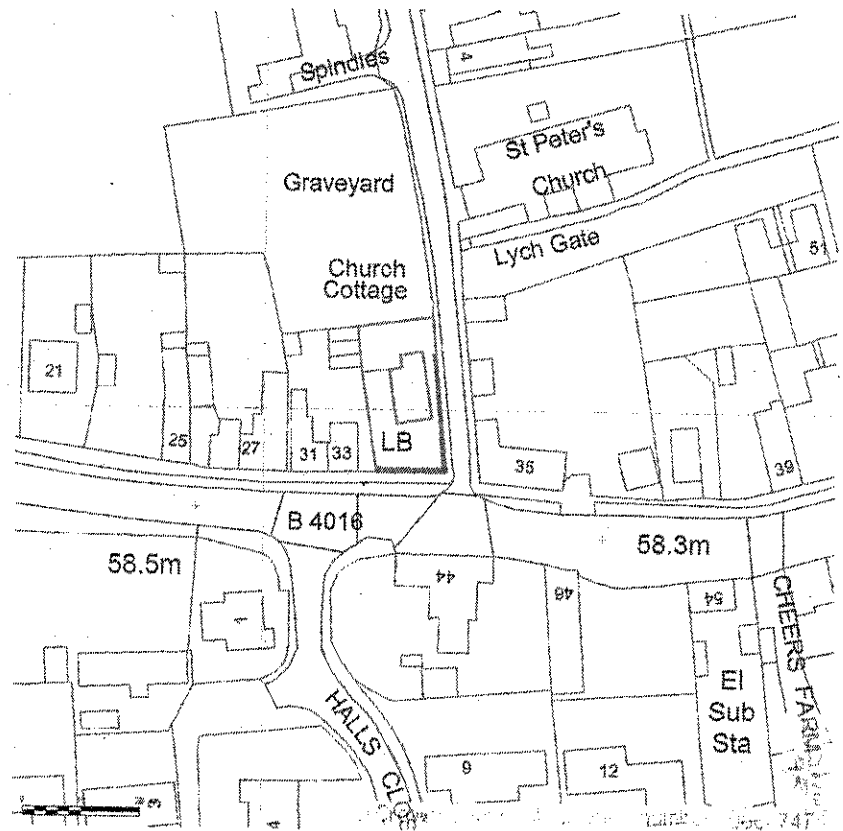

Supplied by Streetwise Maps Ltd
www.streetwise.net
Licence No: 100047474

Block Plan showing Wall in Bolo Red

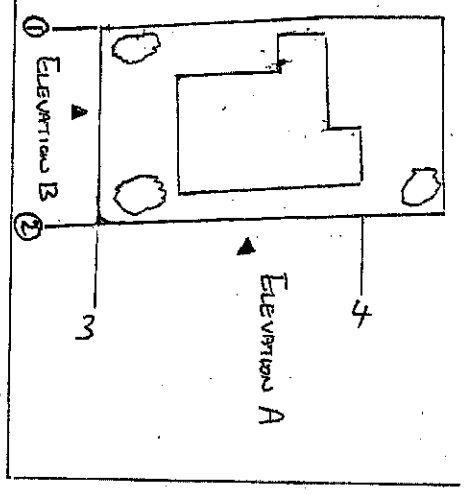


REQUIRED PLAN

Scale 1:50



Proposed Increase in Height of Wall
Church Cottage
Church Lane
Drayton
OX14 4DS

Ref. Wall Reduce to existing level to comply with highway constraints

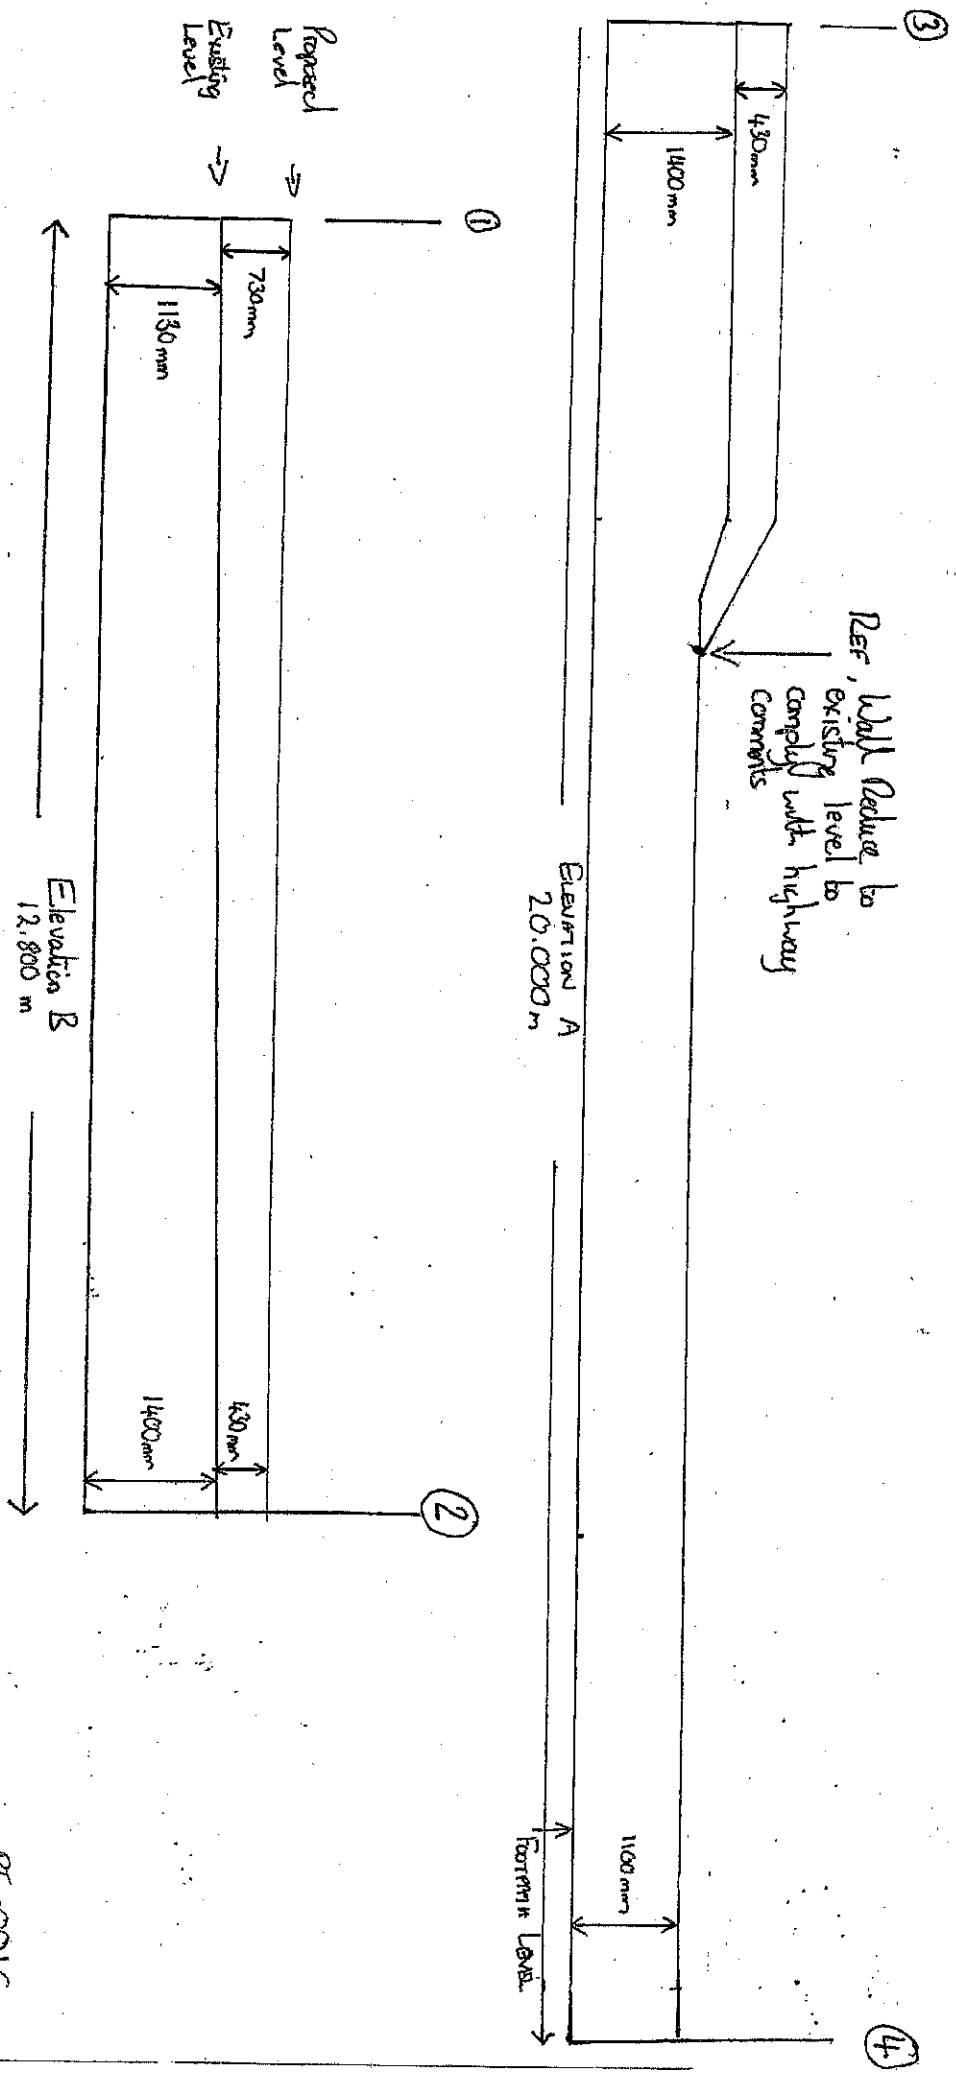

PE-001C