


P13/V 1007/F02

Radley School House
Appendix 1 1 of 1


A 4 sheet

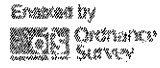

Doc 2.2.1

SITE LOCATION PLAN
AREA 2 HA
SCALE 1:1250

CENTRE COORDINATES: 452244, 199391

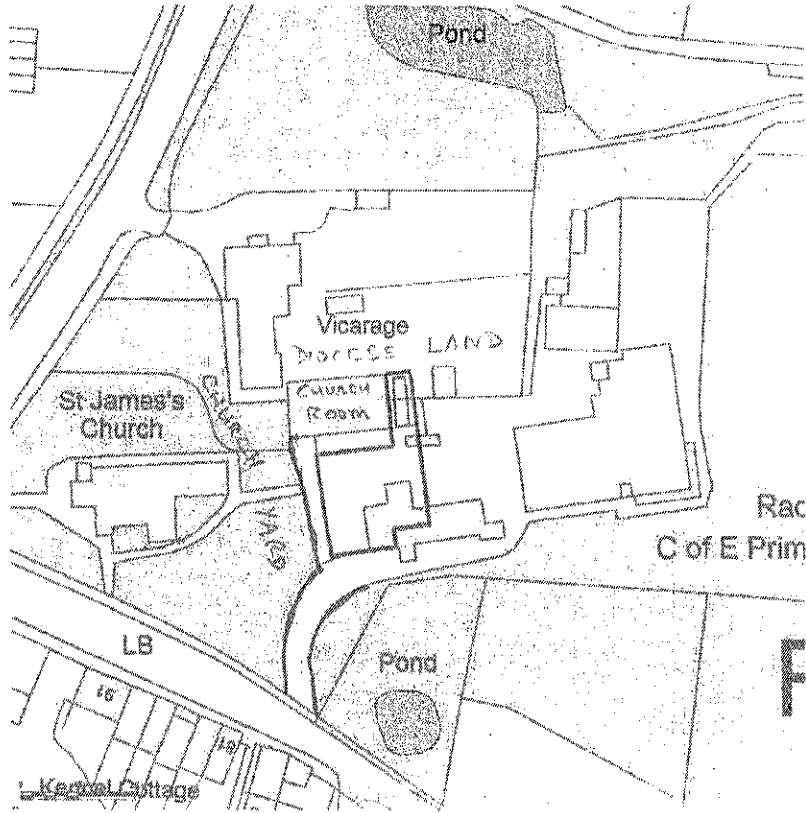

Supplied by Streetwise Maps Ltd
www.streetwise.net
Licence No: 100047474
15/11/2011 09:59

— owned by or available to us
as trustees



P13/V1007/FUL
Radley School House
APPendix 2 1 of 4

A4 sheet




AREA 36m x 36m
SCALE 1:200


Doc 1.1.1

CENTRE COORDINATES: 452244, 199391

Vicarage

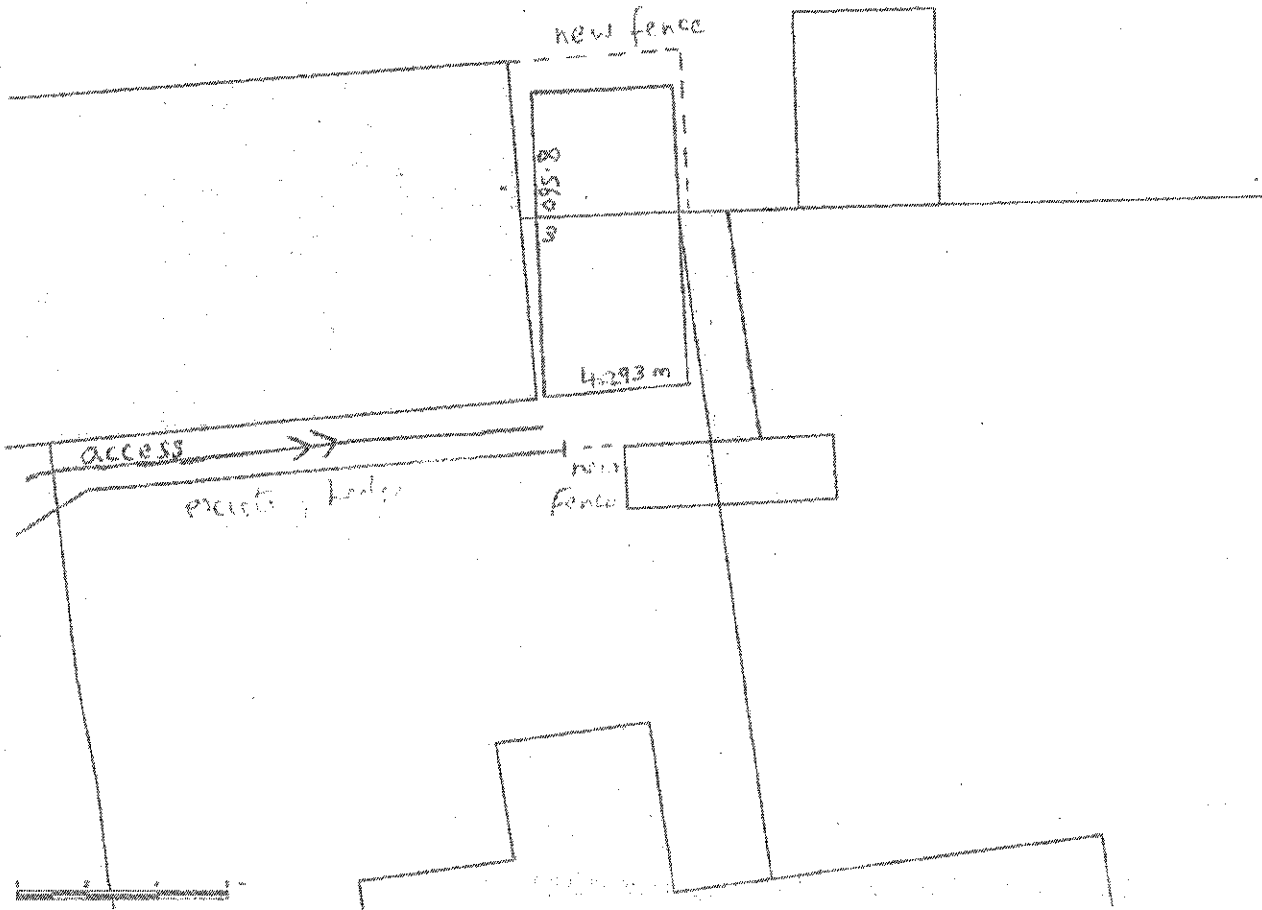

Supplied by Streetwise Maps Ltd
www.streetwise.net
Licence No: 100047474
15/11/2011 09:57:14

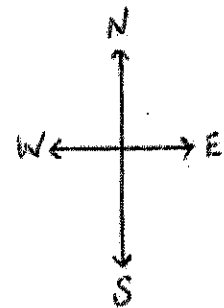

VICARAGE GROUNDS
BEING GIVEN TO
TRUST

NEW
BOUNDARY
FENCE

CHURCH
ROOM
STORE
①

FENCE

VICARAGE FENCE

FENCE


FENCE
③

HEDGE / FENCE


BRICK OUT BUILDING


②

SCALE 1:50
APP REF : P12/V0250
M16 GARDEN BUILDINGS LTD

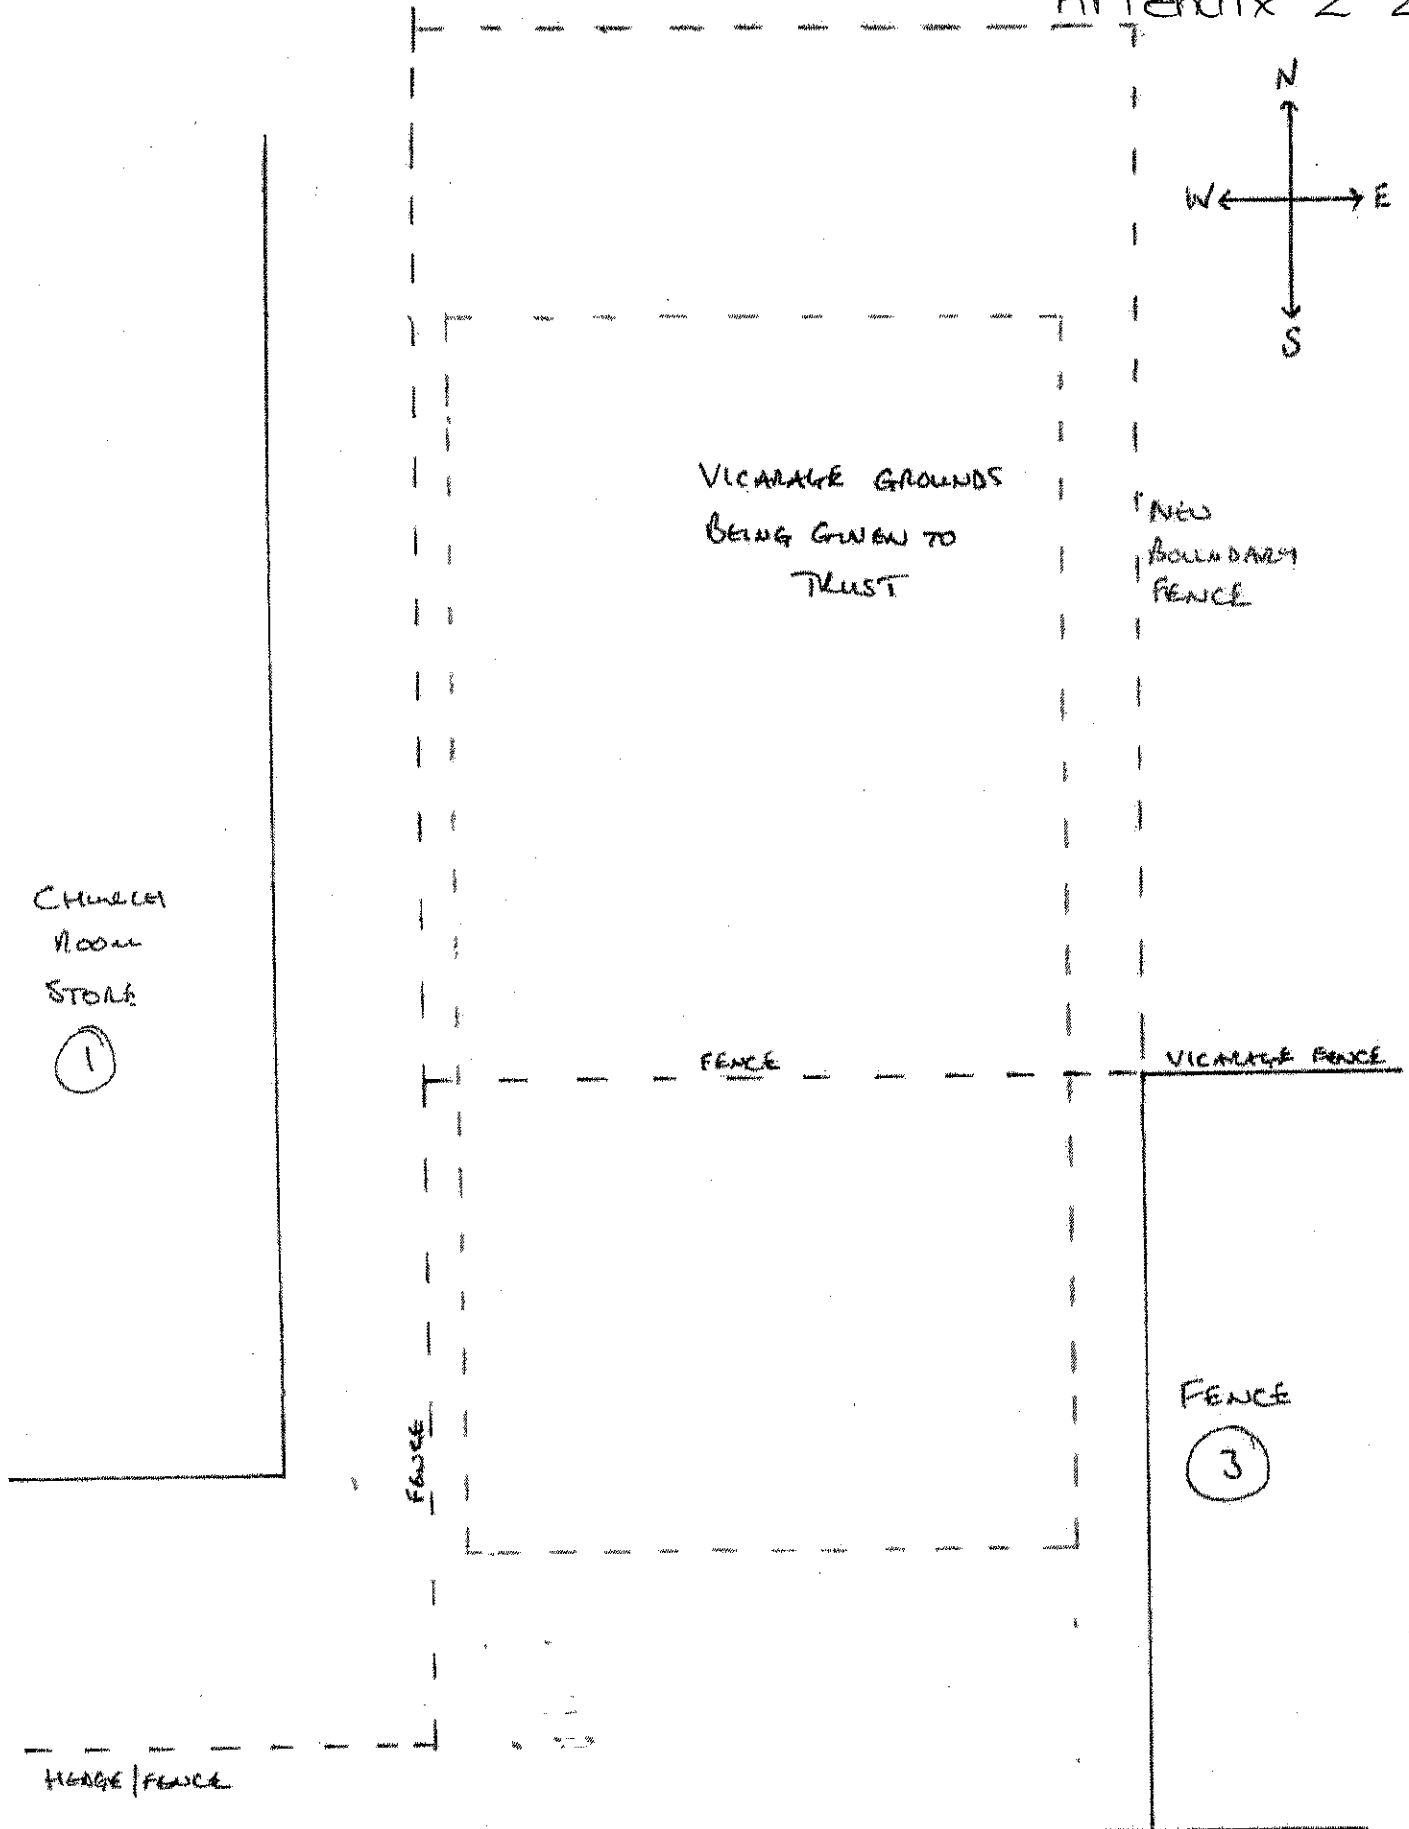


RA

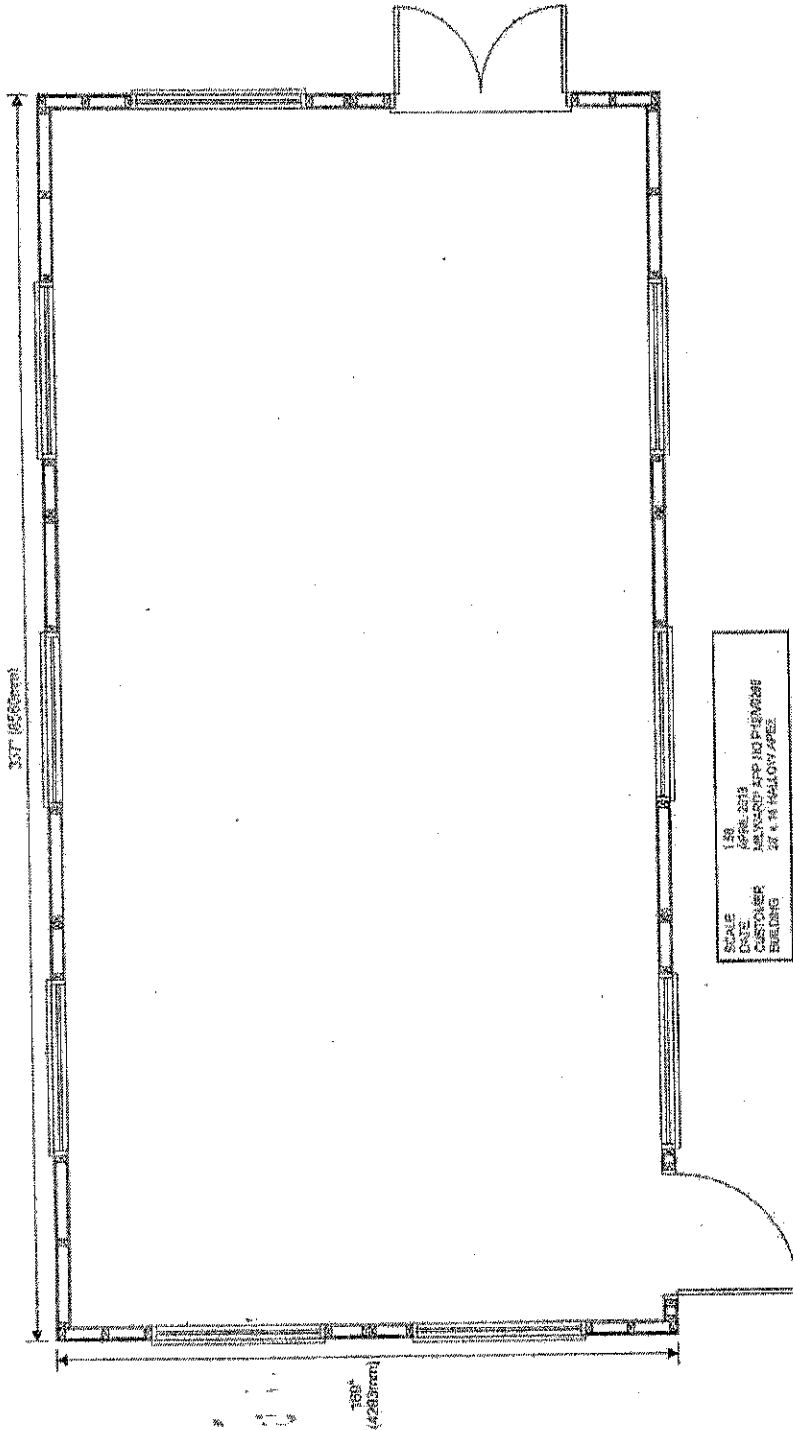

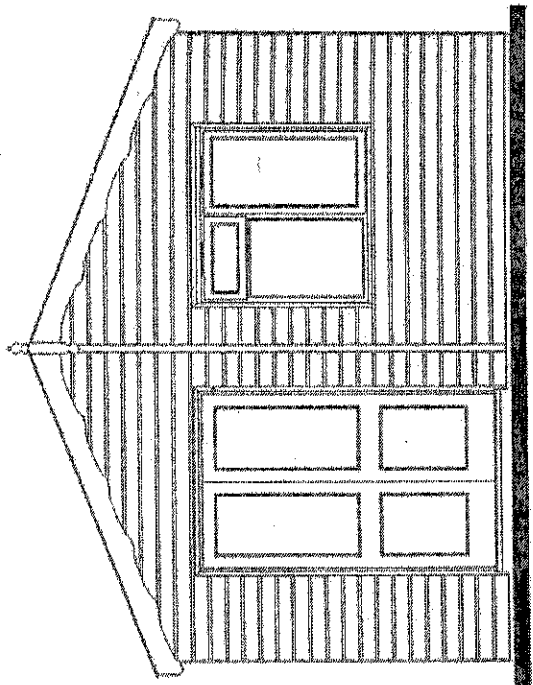


SOUTH ELEVATION

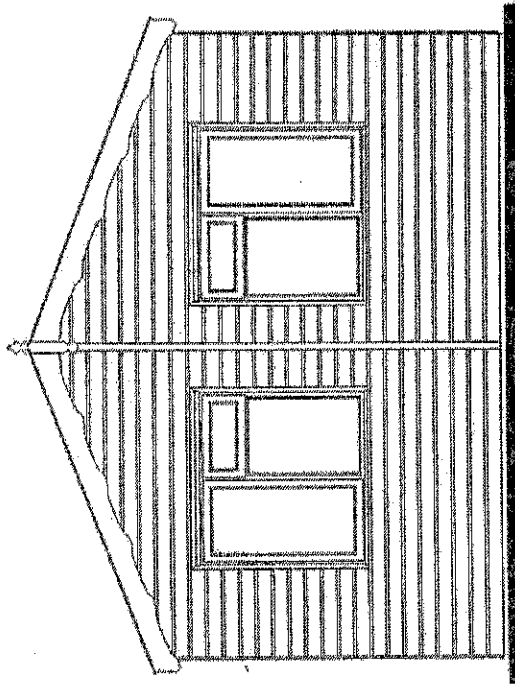


NORTH ELEVATION

22

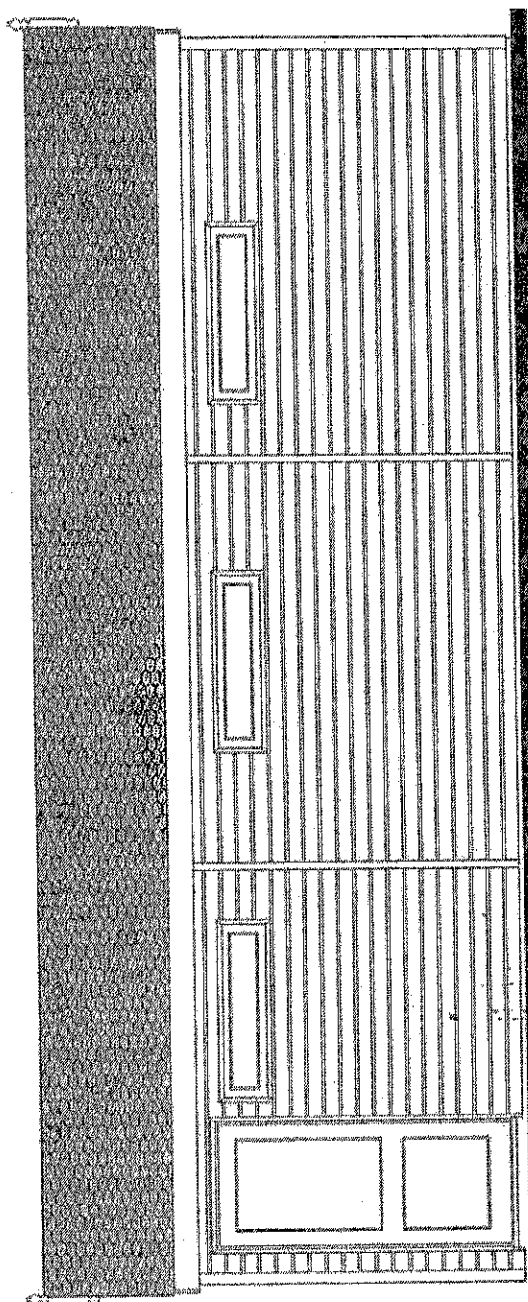

WEST ELEVATION

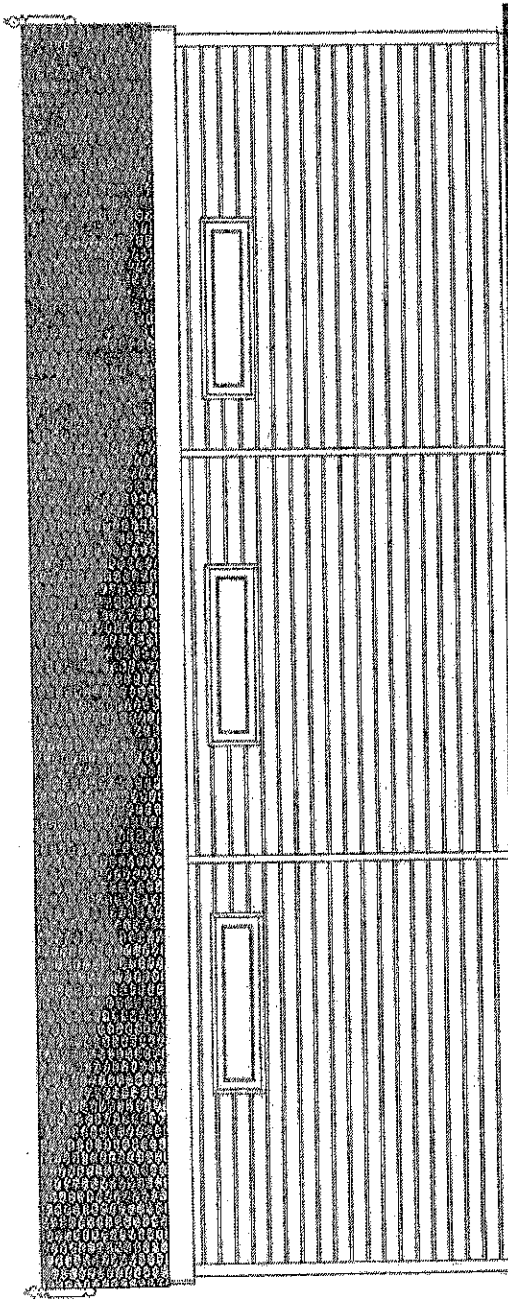

EAST ELEVATION

SCALE 1:20
DATE APRIL 2013
DRAWN BY ARCH NO. P13/V1007/FU1
CHECKED BY
BUILDING