



P13/V1243/LDP Appendix One 1/1
Redruthan

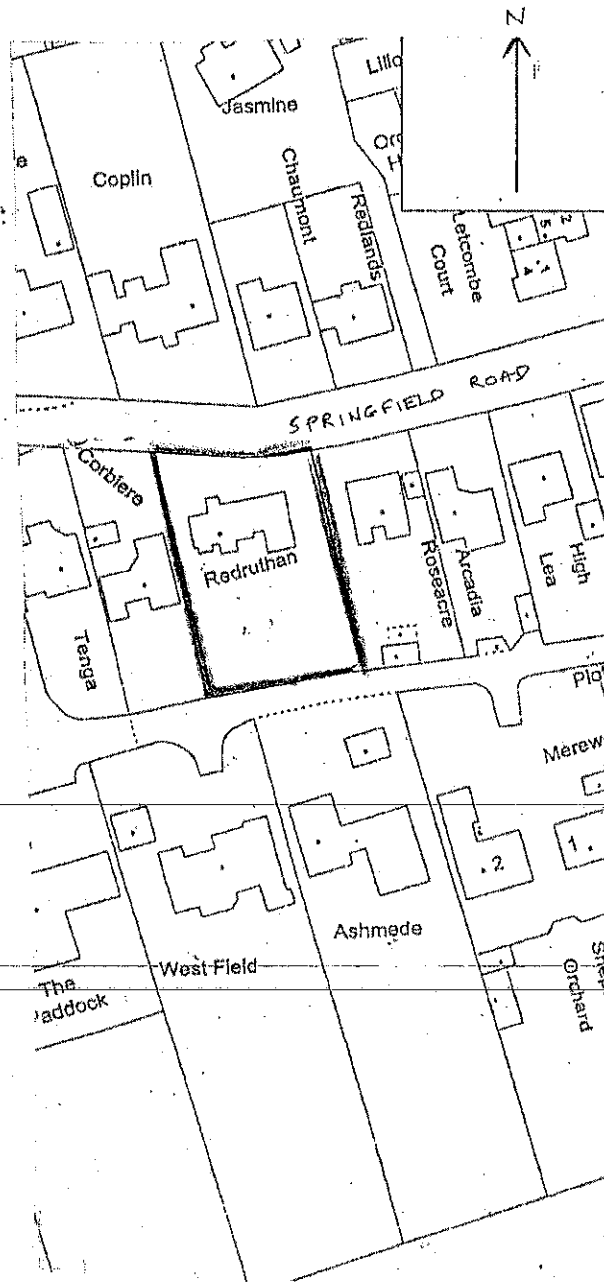

SITE PLAN
1:1250
REDRUTHAN
SPRINGFIELD ROAD
WANTAGE



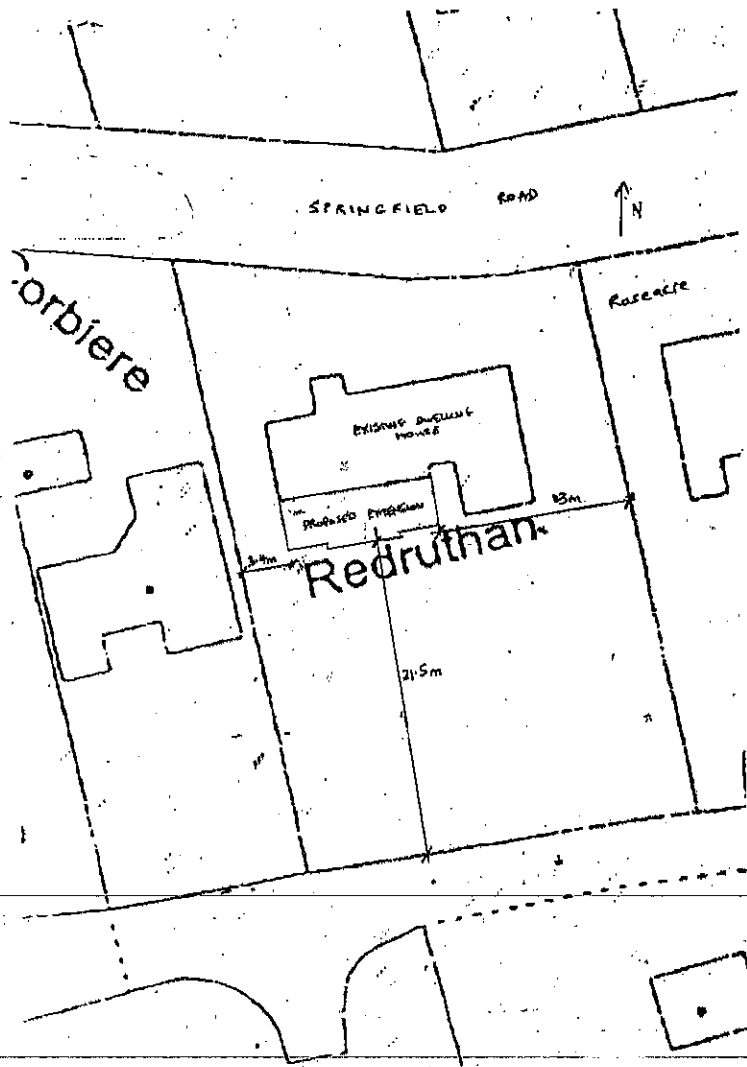


LOCATION PLAN 1:500

REDRUTHAN

SPRINGFIELD ROAD

WANTAGE

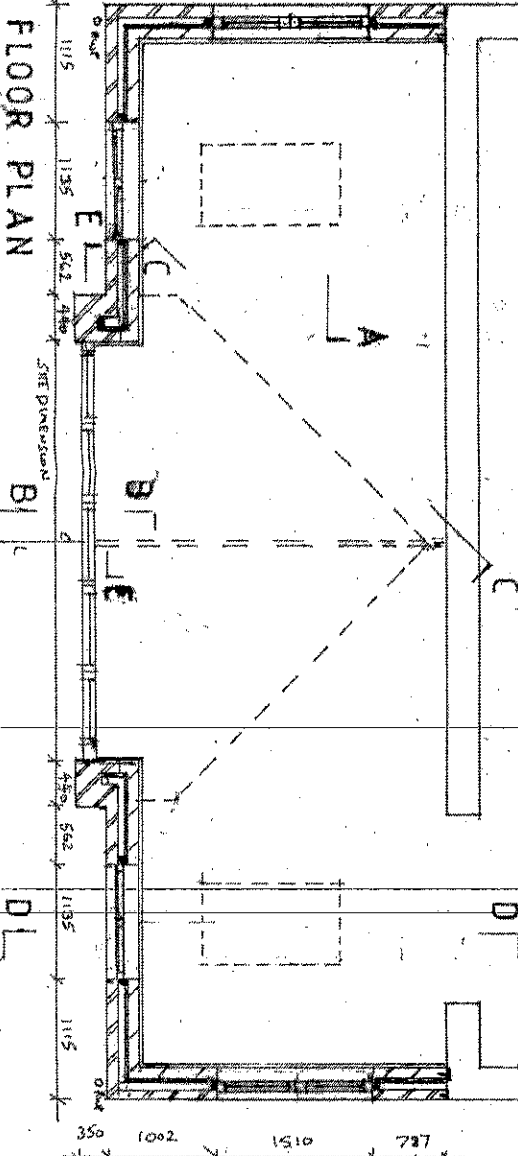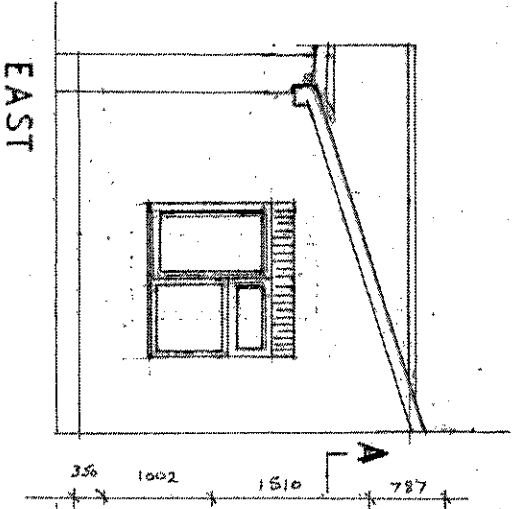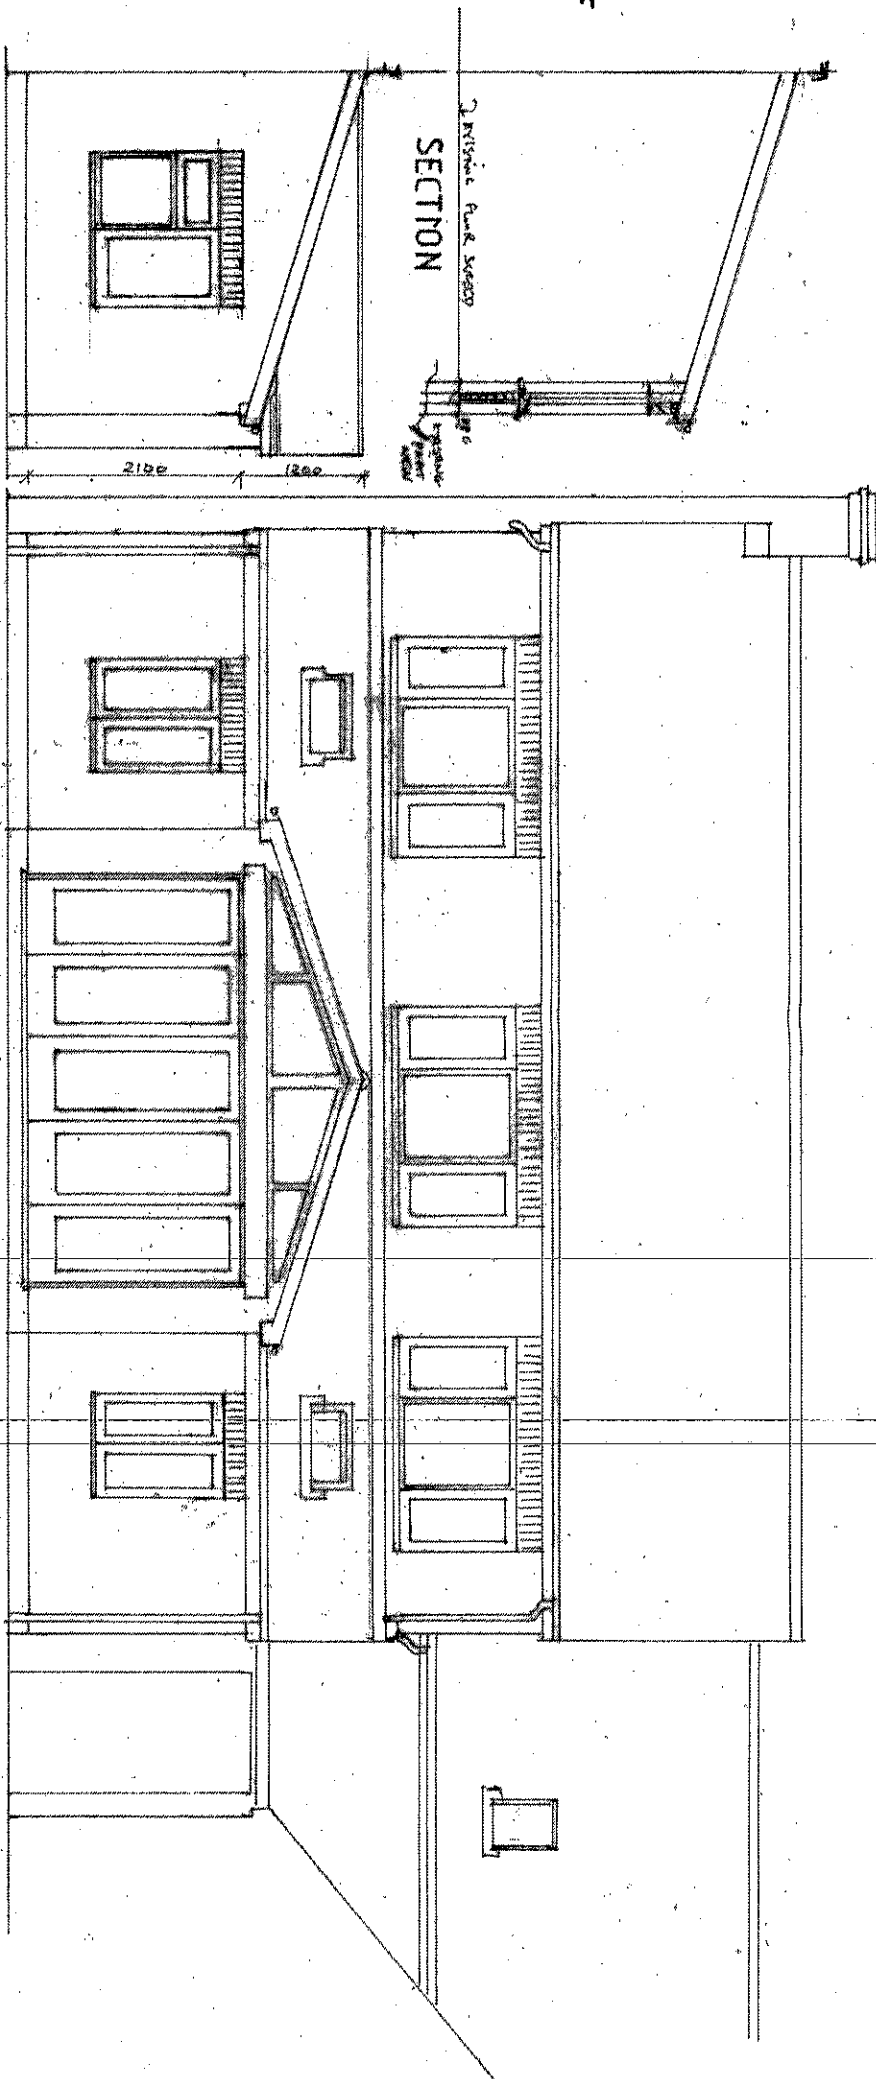

All dimensions to be checked on site before commencing work on shop drawings
 Figured dimensions are in preference to scaled
 ©anthony hayward RIBA

anthony hayward
ARCHITECT

PARSONAGE HOUSE GOOSEY OXON SN7 9PA
 E Mail anh@home@aol.com Tel: 01267 710389

Client **DICKENSON**

Project **SINGLE STOREY REAR EXTENSION REDRUTHAN, SPRINGFIELD ROAD, WANTAGE**

Title **PLAN AND ELEVATIONS**

Scale 1:50
 Dwg No. 115/100
 Date APR 2013