



Scale	1:1000
Grid	10m
North Arrow	True
Author	IC-SP-104113-100-A
Date	01/03


NO.	DESCRIPTION	DATE
01	ISSUED FOR PERMIT APPLICATION	01/03

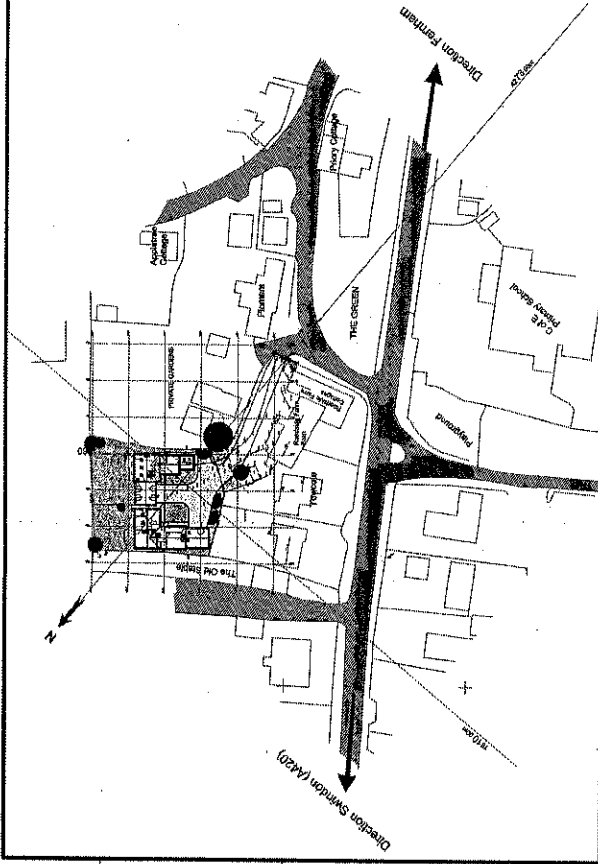


BLOCK PLAN
1:500

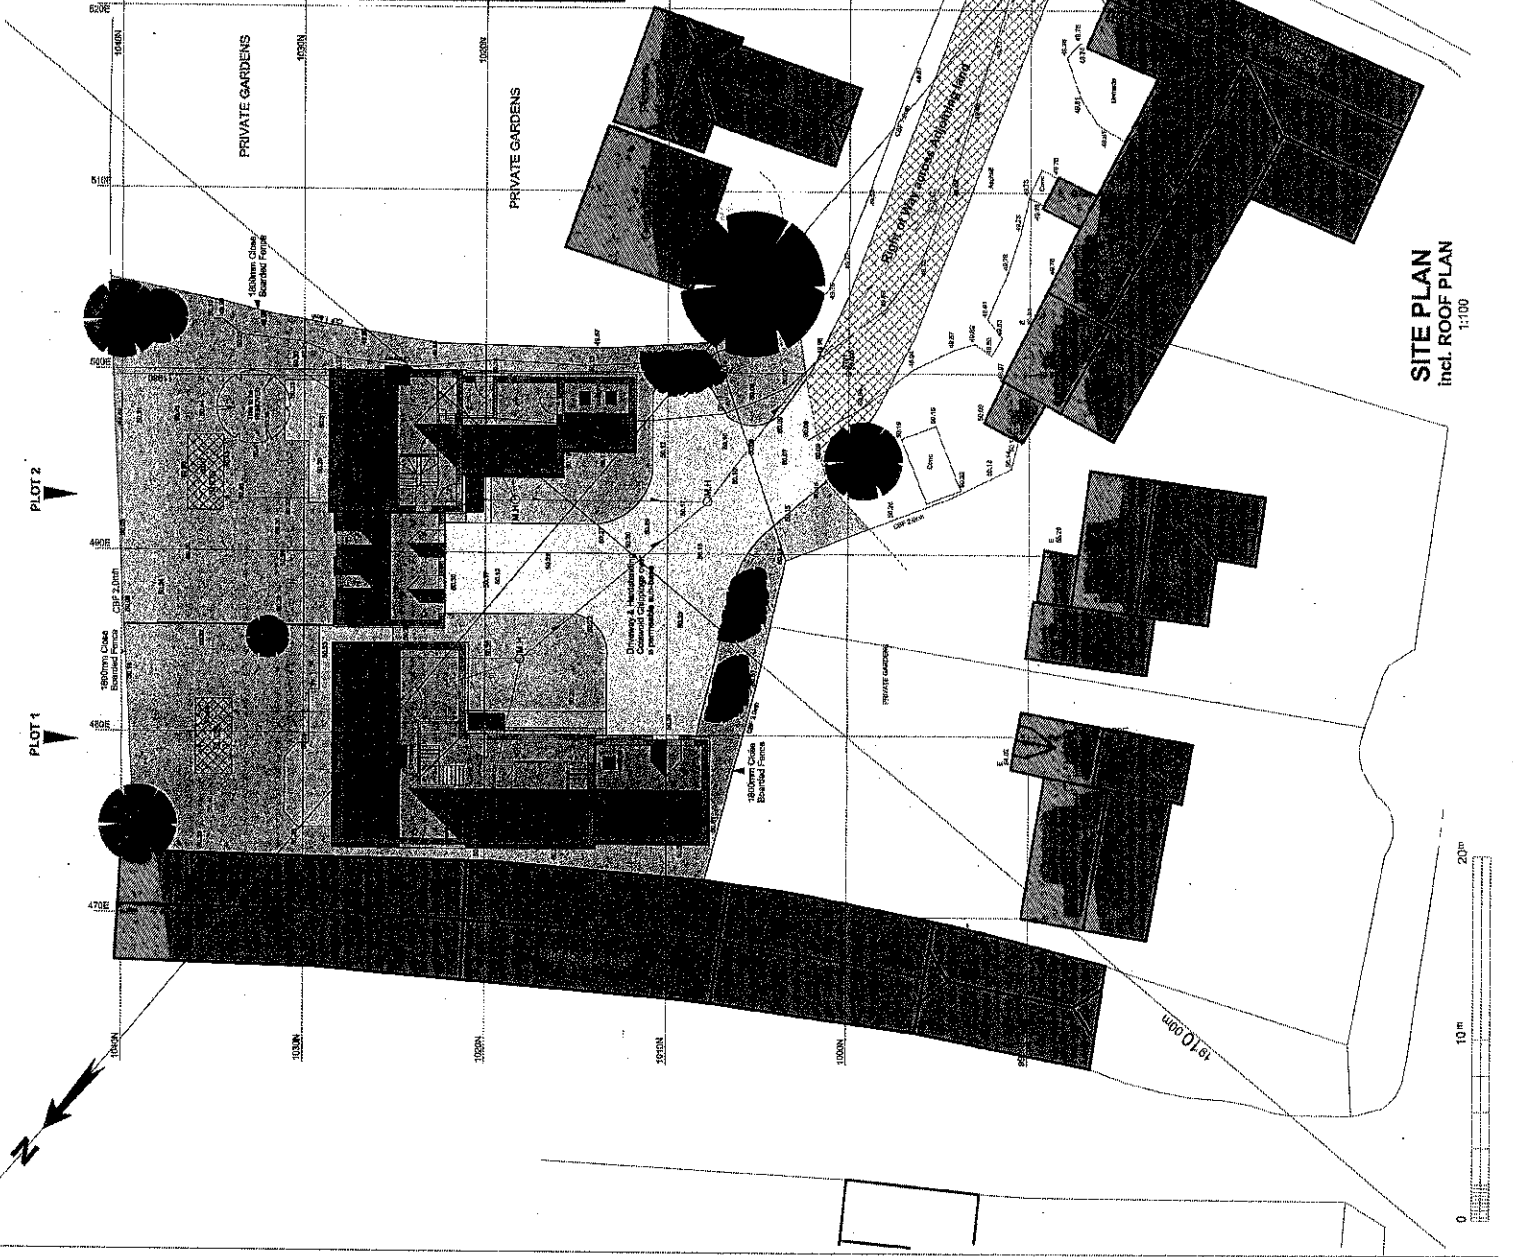


SITE PLAN
incl. ROOF PLAN
1:100

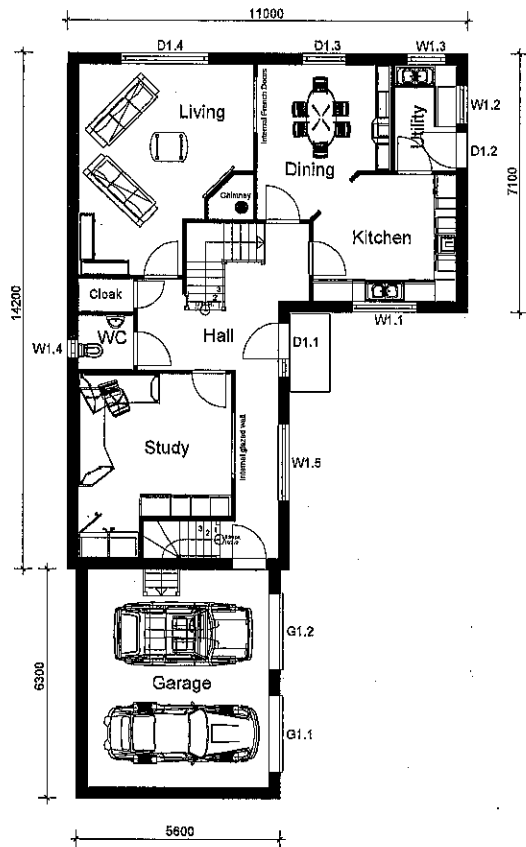


GROUND FLOOR PLAN
PLOT 1 SCALE 1:100

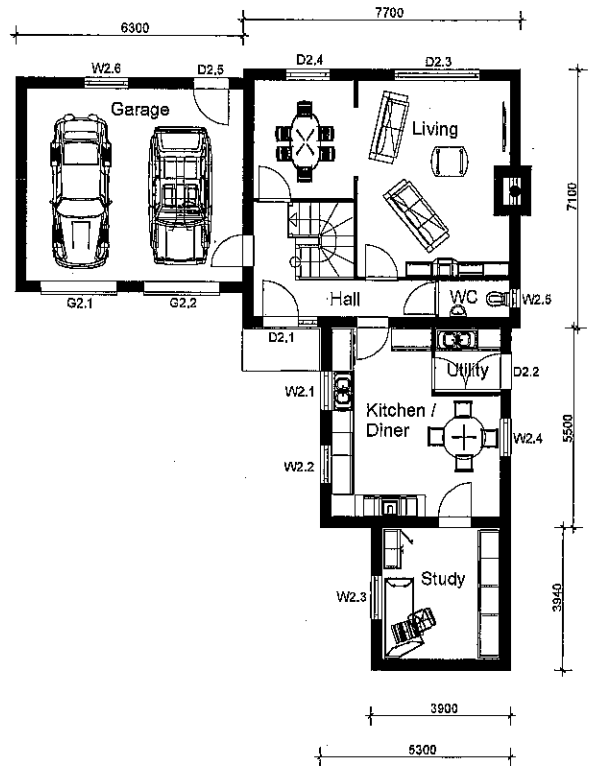

GROUND FLOOR PLAN
PLOT 2 SCALE 1:100

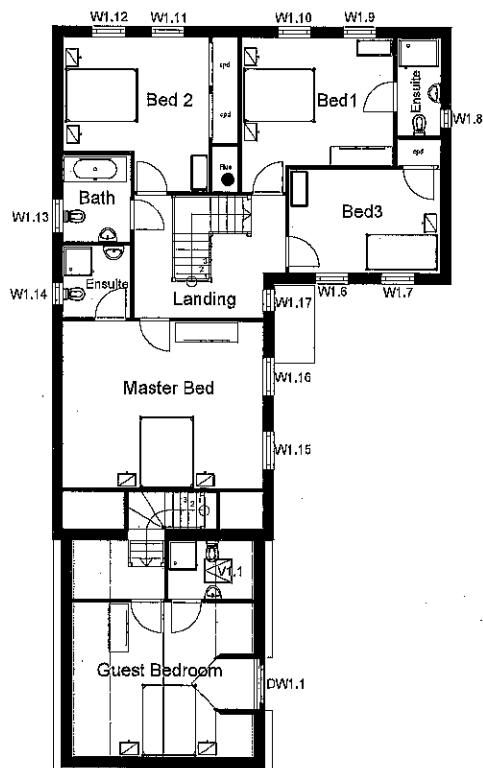

FIRST FLOOR PLAN
PLOT 1 SCALE 1:100

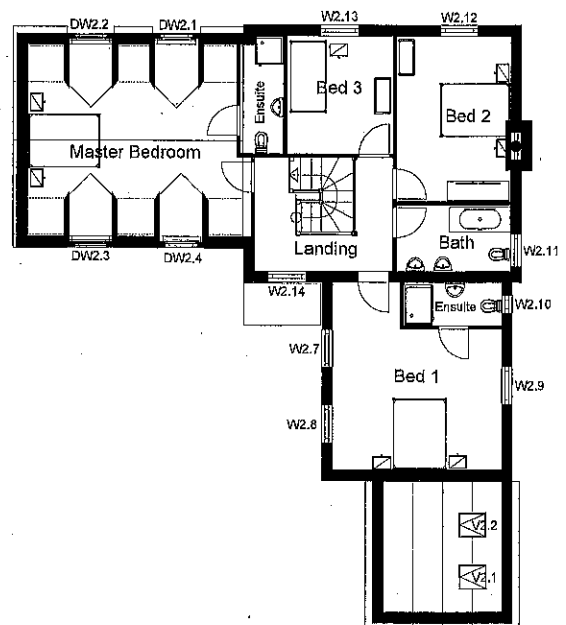

FIRST FLOOR PLAN
PLOT 2 SCALE 1:100

NOTES

REF	DESCRIPTION	DATE
revA	Planning release drawing - INITIAL RELEASE	July 2013

Site Address:	'Roadside Farm' The Green Longcot, Oxfordshire, SN7 7SY		A2
Project:	Construction of -2- New build dwellings.		
Owner:	BirchCastle Homes Ltd	Component: Floor plans	02 of
Architect:	Aeromotive Design Ltd (COPYRIGHT 2013) Tel. no. 0800 8126 890 John@JBConstruction.co.uk	Scale: 1:100 (unless shown otherwise) Date: July 2013	
NOTE: Copying or reproduction of these plans and the designs shown is strictly prohibited under copyright laws. Please obtain written permission before doing so from Aeromotive Design Ltd.		Drawing no.	03
		LC-FP-10Jul13-101-A	