

25 FARMSTEAD CLOSE, GROVE


LOCATION PLAN

1:12.50


Dwg. No.

114/101

DEC 12

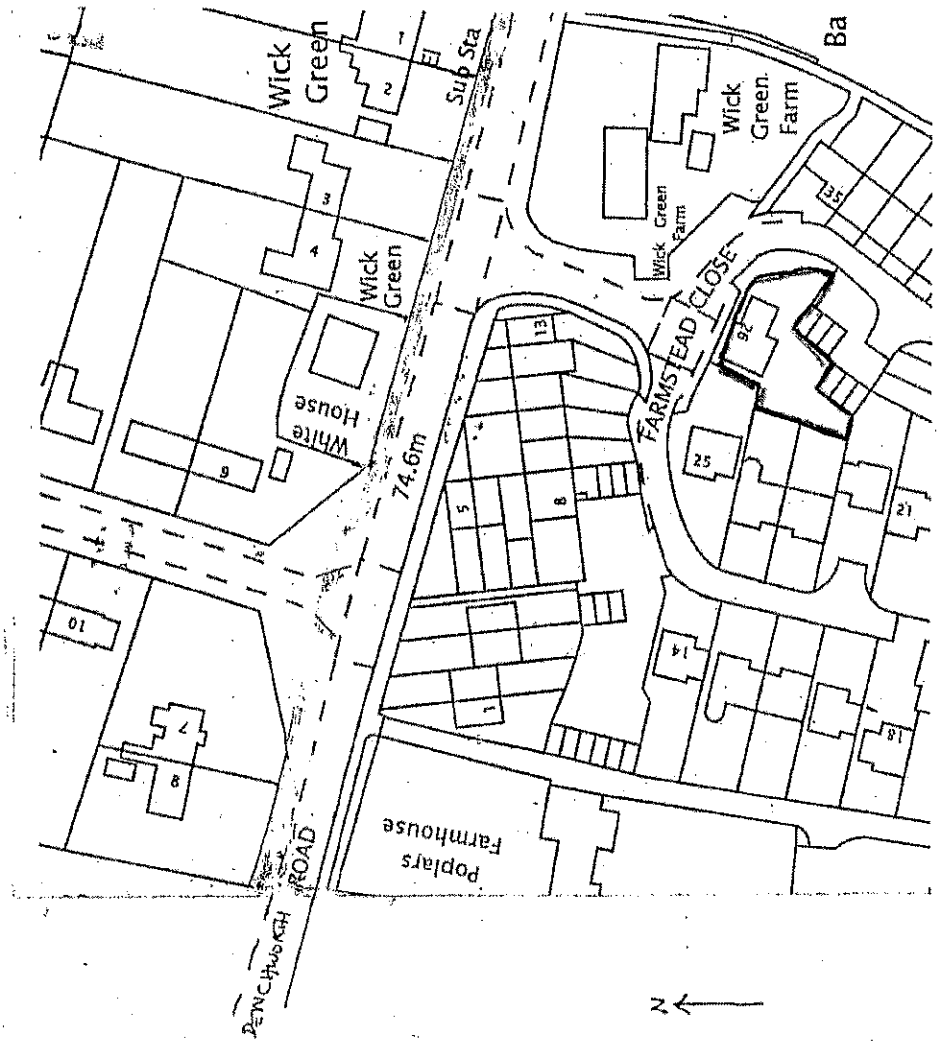



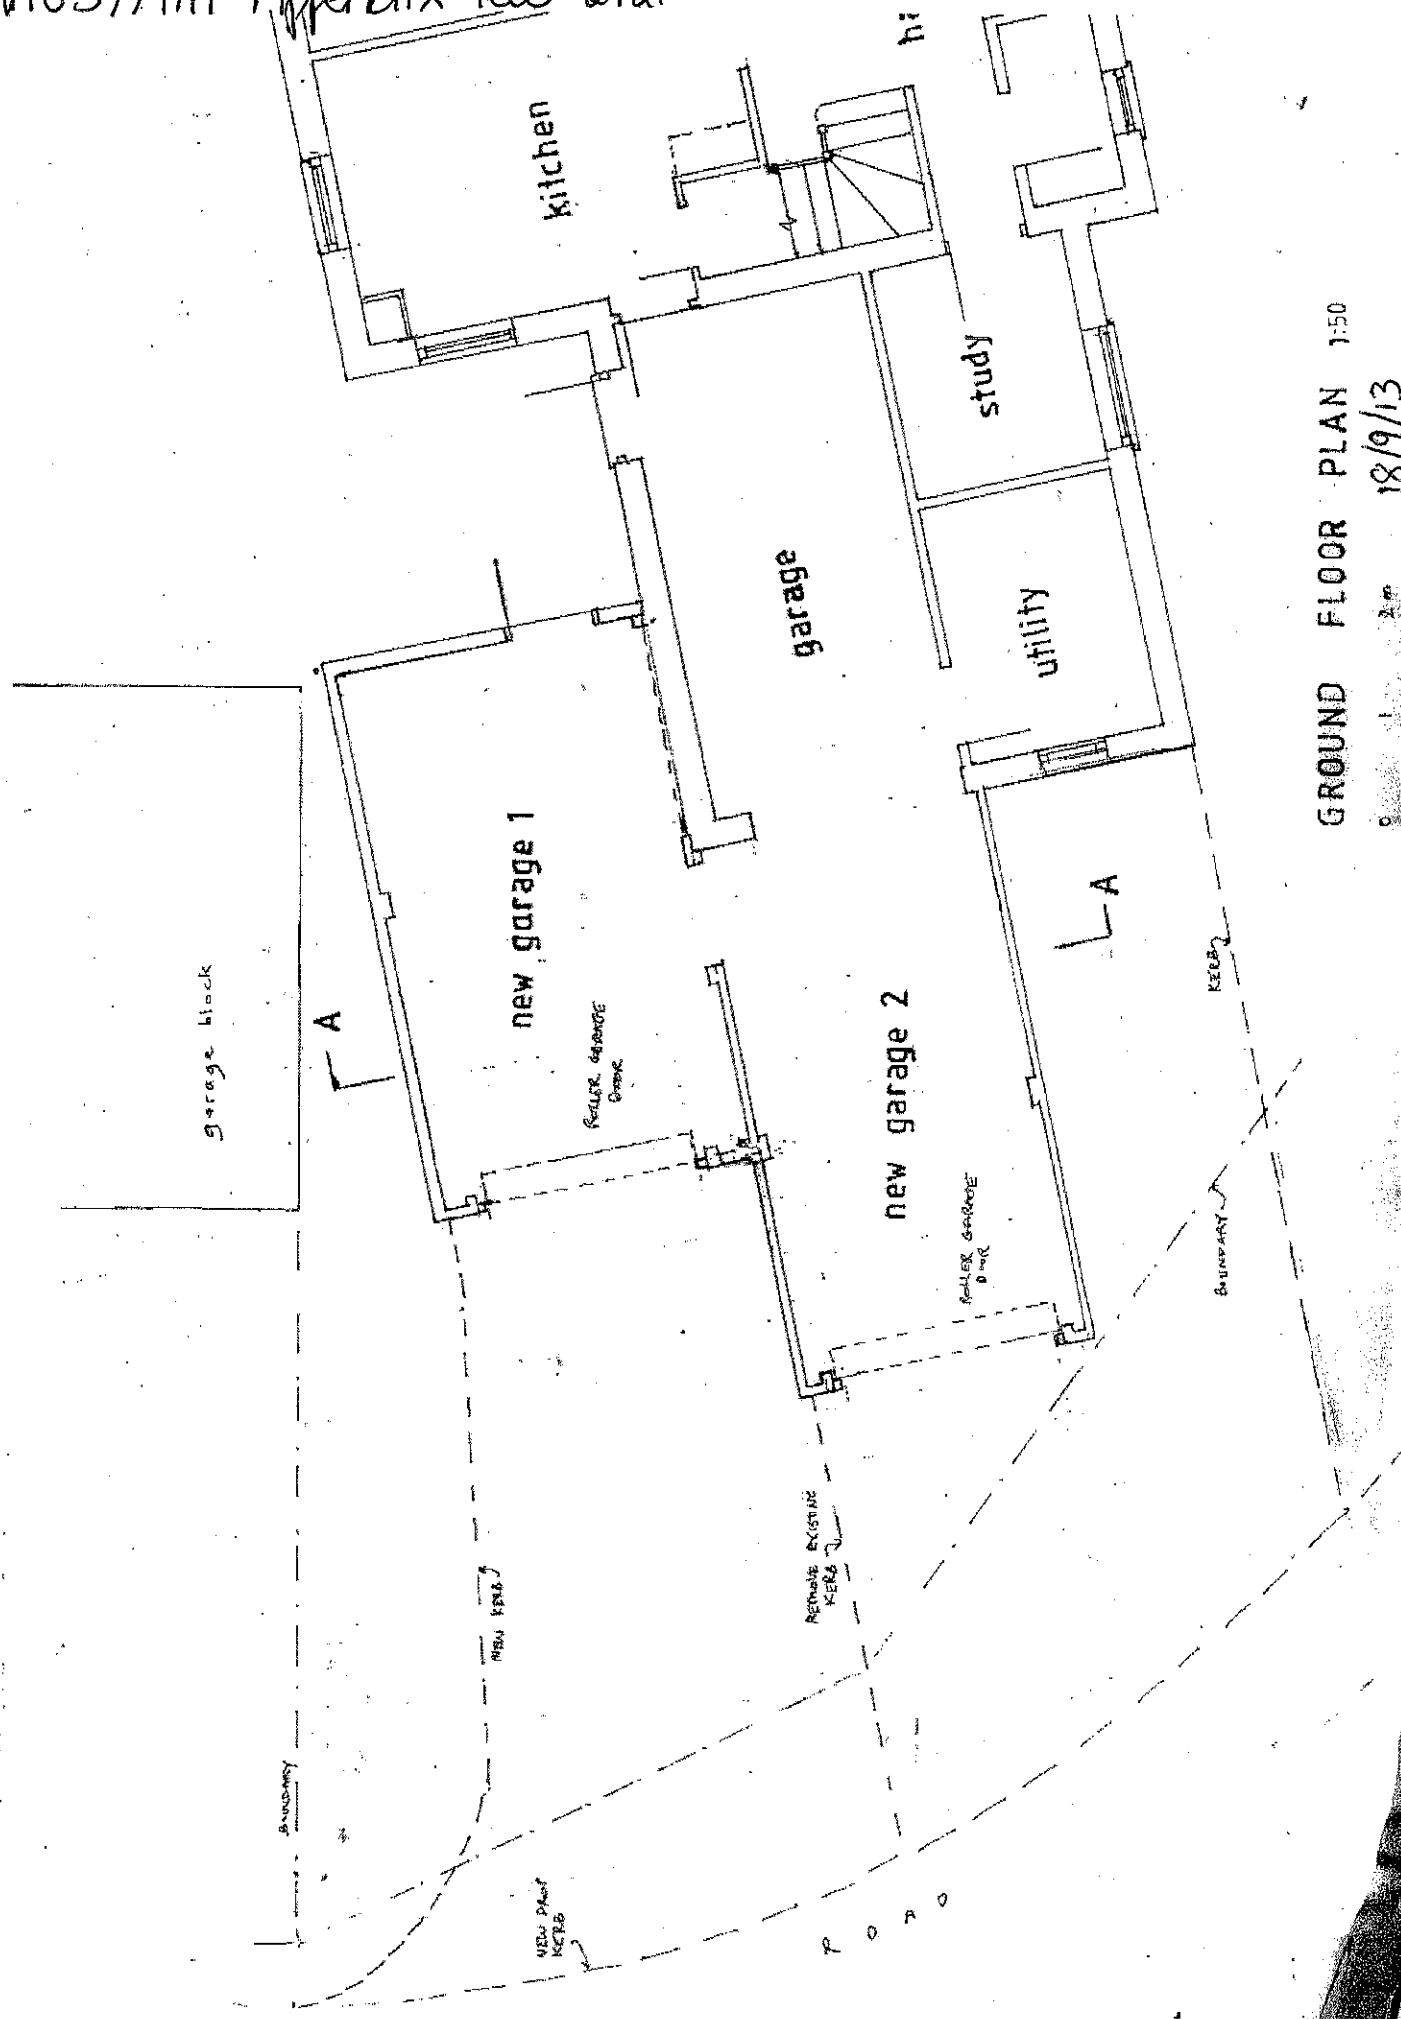

GROUND FLOOR PLAN 1:50

18/9/13

AMENDED

P1