


APPENDIX 1

SCHOOL CAR PARKING AREAS.

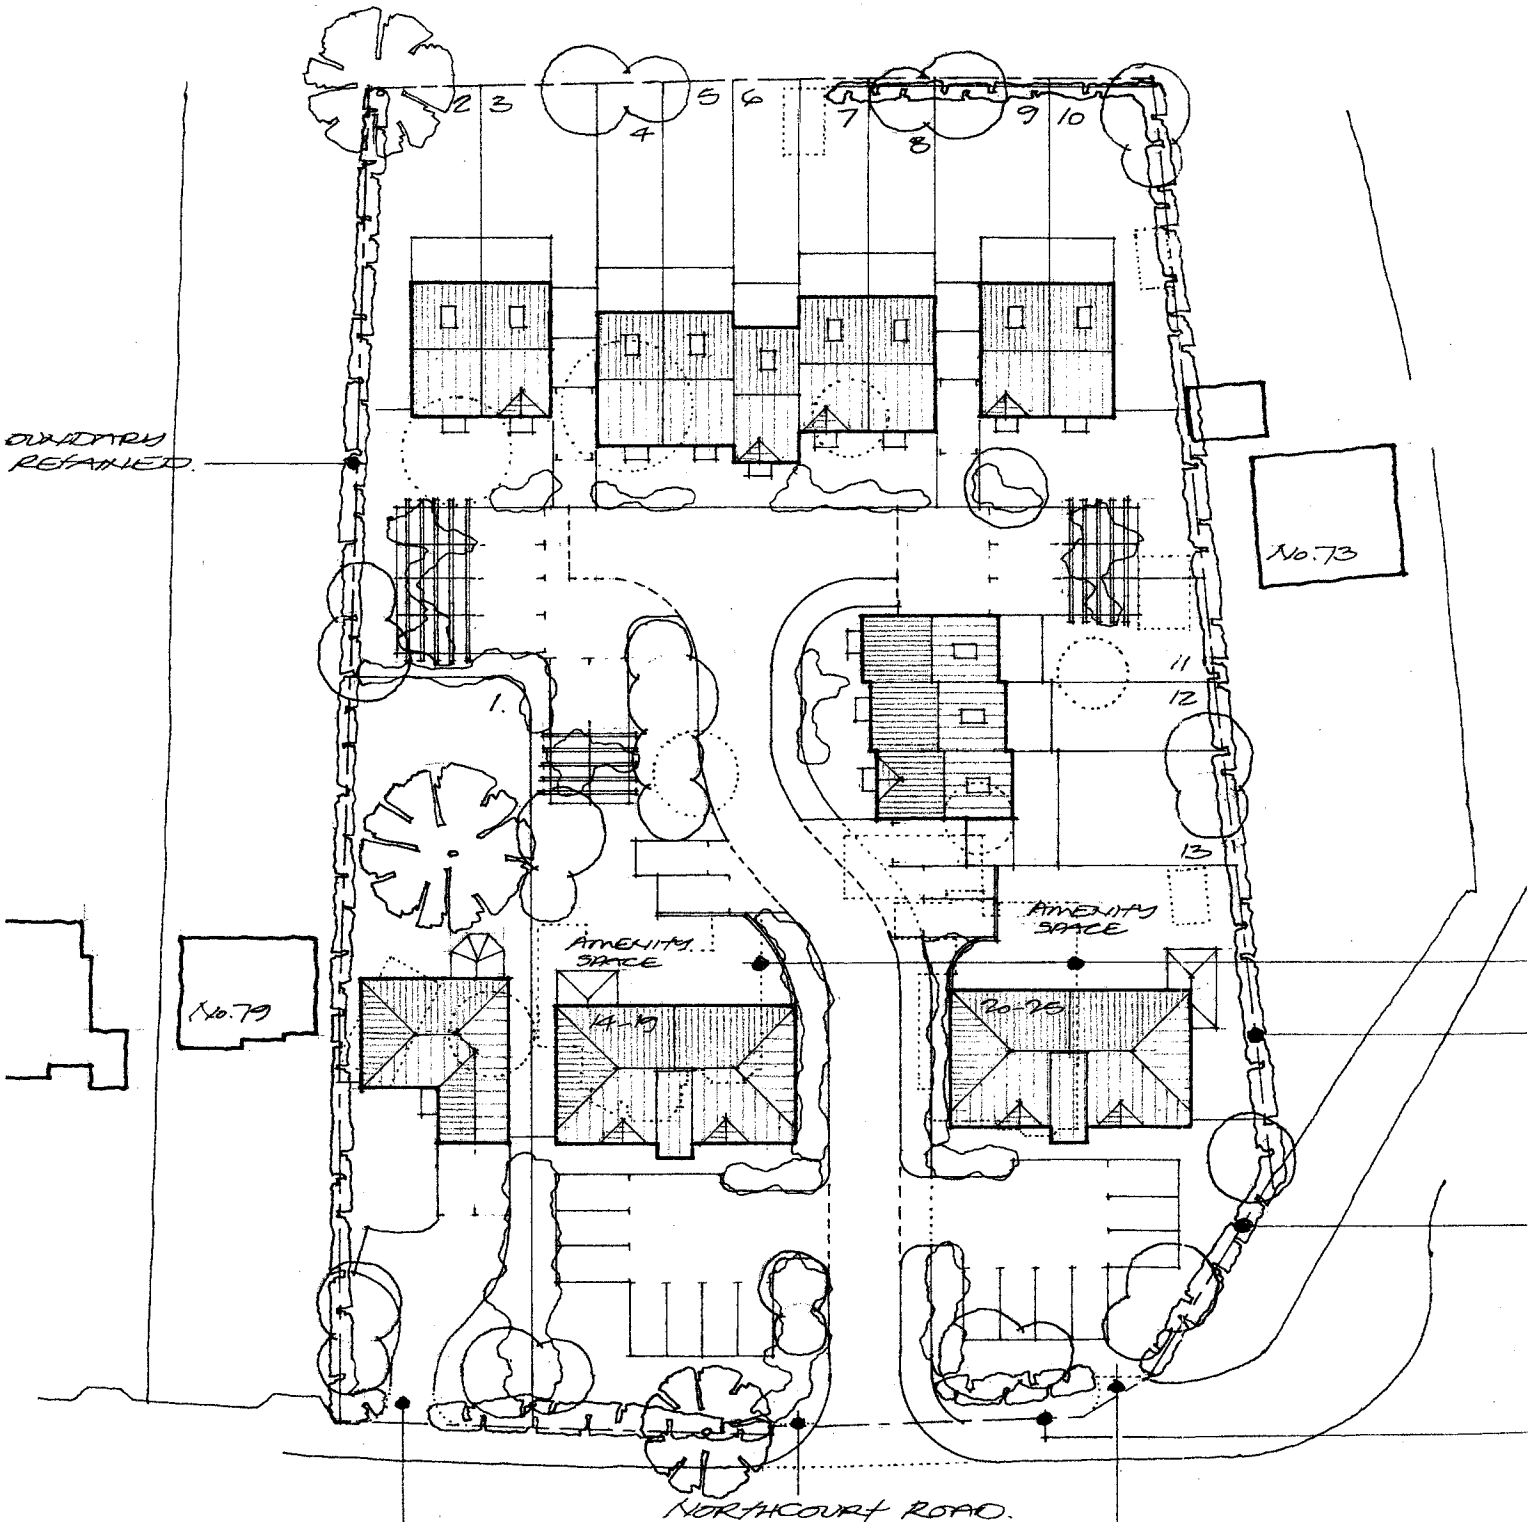

EXISTING ACCESS TO No. 77 ADAPTED FOR UNIT 1.


EXISTING BLOCKED-OFF ACCESS TO No. 77.

EXISTING ACCESS TO No. 75 CLOSED OFF.

PREVIOUS SCHEME

APPENDIX 1

SCHOOL CAR PARKING AREAS.

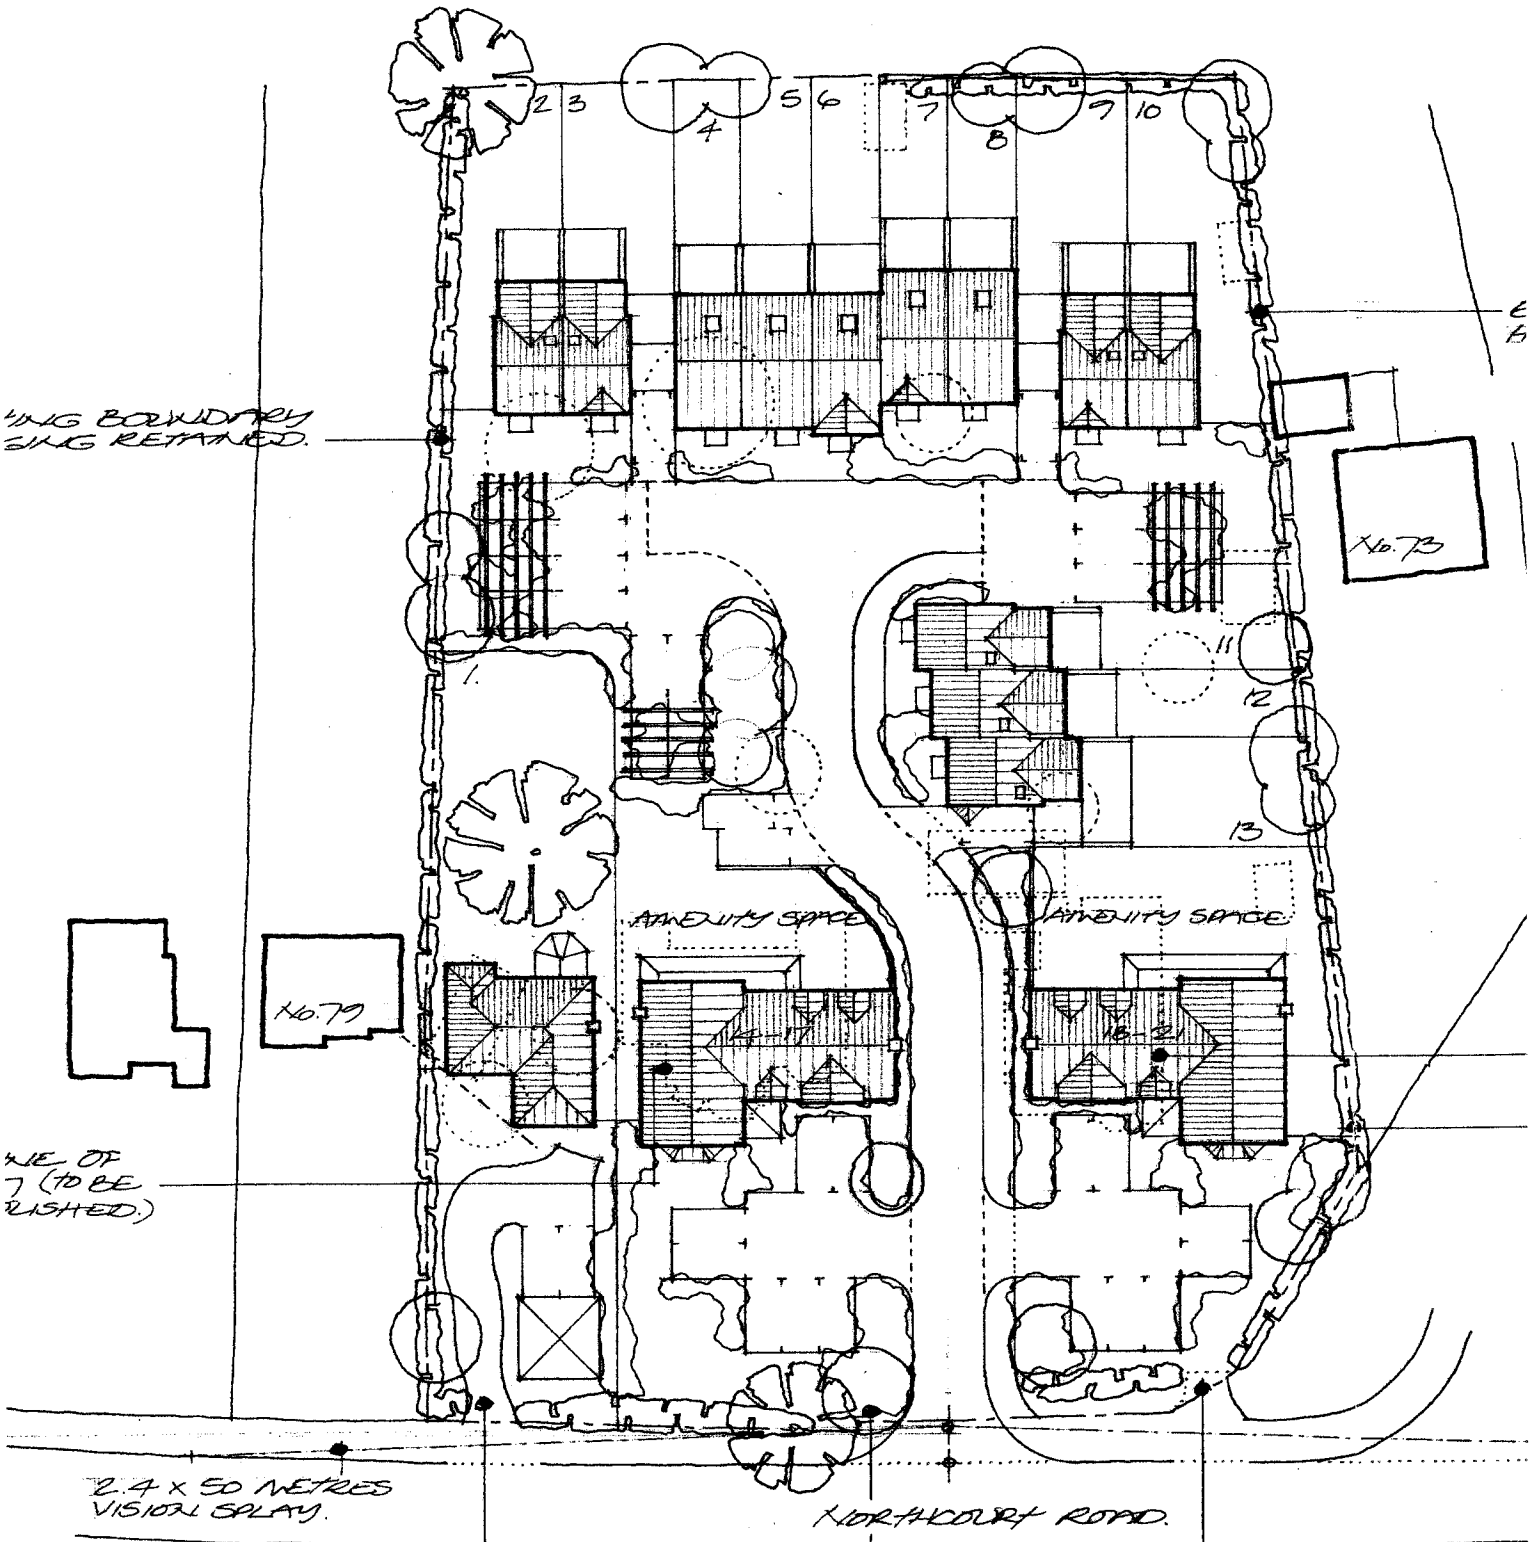

EXISTING ACCESS TO No. 77 ADAPTED FOR UNIT 1.

EXISTING BLOCKED/OFF ACCESS TO No. 77.

EXISTING ACCESS TO No. 75 CLOSED OFF.

CURRENT SCHEME