



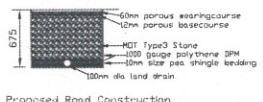

Proposals for new car park - VoWH Leisure Centre - P13/V2253

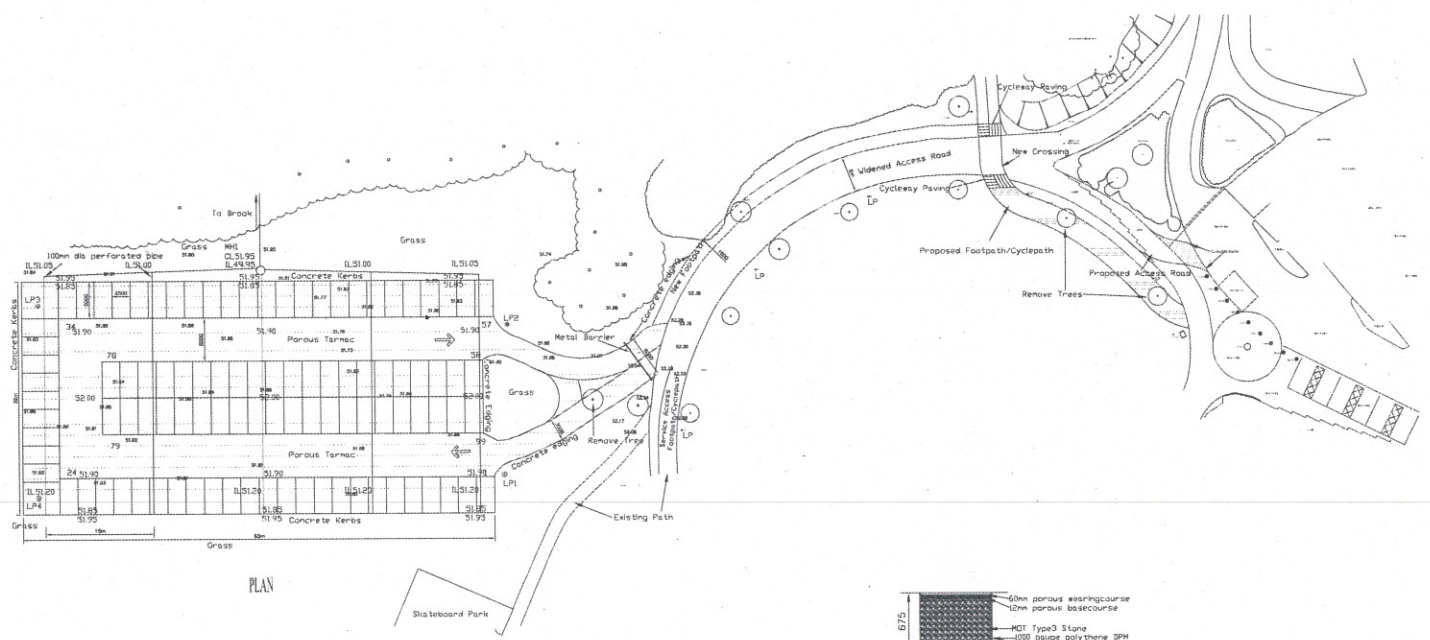

Proposed Road Construction

Notes:  
 1. This drawing to be read in conjunction with drawing No. 7005G/00, and all other related drawings and specifications, any discrepancies to be referred to drawing No. 7005G/00 or to the specification or any other drawing on site.  
 2. Do not scale this drawing, use figure dimensions only.  
 3. All dimensions to be indicated, all levels in metres.

A. 100 000000 Original Issue  
 Drawn by: [Name]  
 Checked by: [Name]

**MONSON**  
 National Civil, Highway Road, Pavement Work, Tarmacs, TRL 1 604  
 Tel: 01842 824444 Fax: 01842 824477  
 E-mail: enquiries@monson.co.uk  
 Brian Lane, Overton, Midhurst, West Sussex GU10 0N2  
 Tel: 01323 824475 Fax: 01323 824470  
 E-mail: enquiries@monson.co.uk

Title: WHLTC Additional Car Park & Footpath Abingdon  
 Single Drawing: Proposed L100 Approved: [Date]  
 Design: [Name] Date: [Date]  
 Checked: [Name] Approved: [Name] Date: 21/06/12  
 Drawing Status: PRELIMINARY

Description:		Sheet:	
Layout Plan		Sheet No:	7005G/01
		Total Sheets:	100
		Sheet No.:	A