


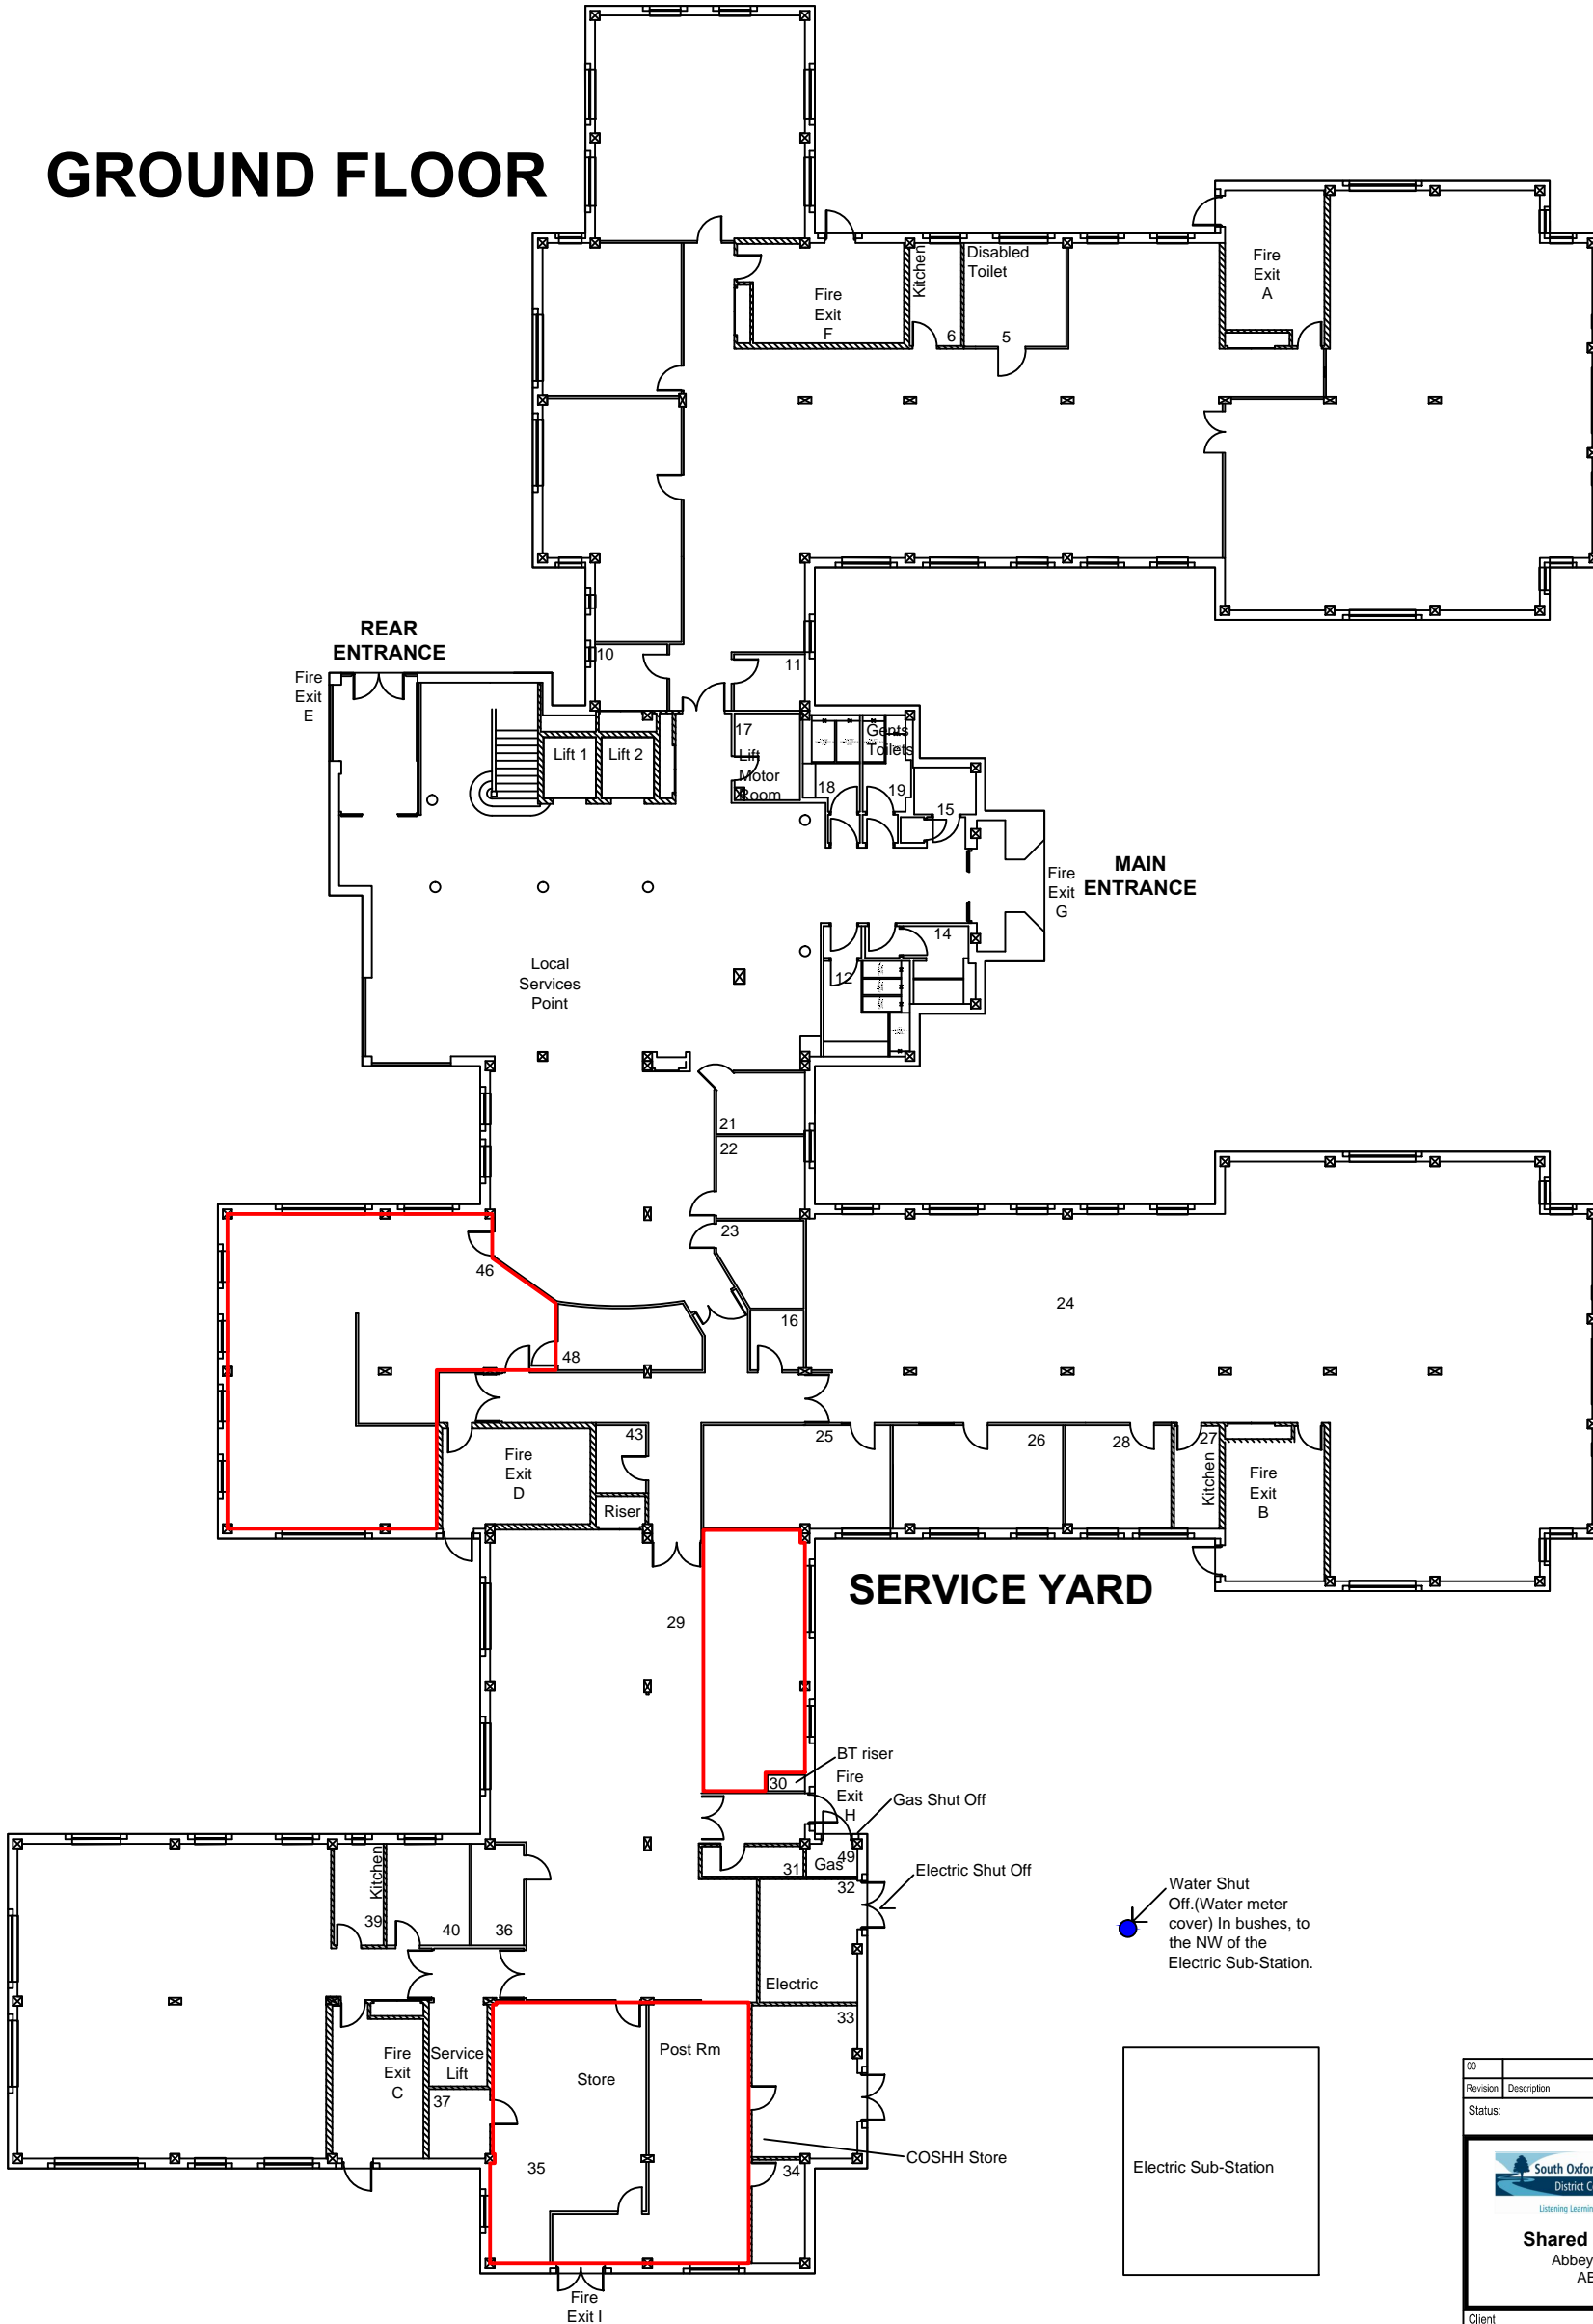

# GROUND FLOOR


- NOTES:**
1. This drawing to be read in conjunction with all relevant drawings, documents and specifications.
  2. Dimensions not to be scaled from drawing.
  3. Dimensions are in millimetres unless otherwise stated.





00		xx06
Revision	Description	Date
Status:		
 		
<b>Shared Strategic Property</b> Abbey House, Abbey Close ABINGDON, OXON OX14 3JE		
Client		
South Oxfordshire District Council and Vale of White Horse District Council		
Contract		
Abbey House Abbey Close Abingdon		
Title		
Ground Floor Demised & Common Areas		
Suzanne Malcolm - Shared Economic Development Manager		
Division	Plot Date	
Economy Leisure & Property	20/11/2013	
Scale	Dwg No.	Rev.
1:250 @ A3	---	---
Drawn by	Chkd by	App by
RGE	---	---

- NOTES:**
1. This drawing to be read in conjunction with all relevant drawings, documents and specifications.
  2. Dimensions not to be scaled from drawing.
  3. Dimensions are in millimetres unless otherwise stated.

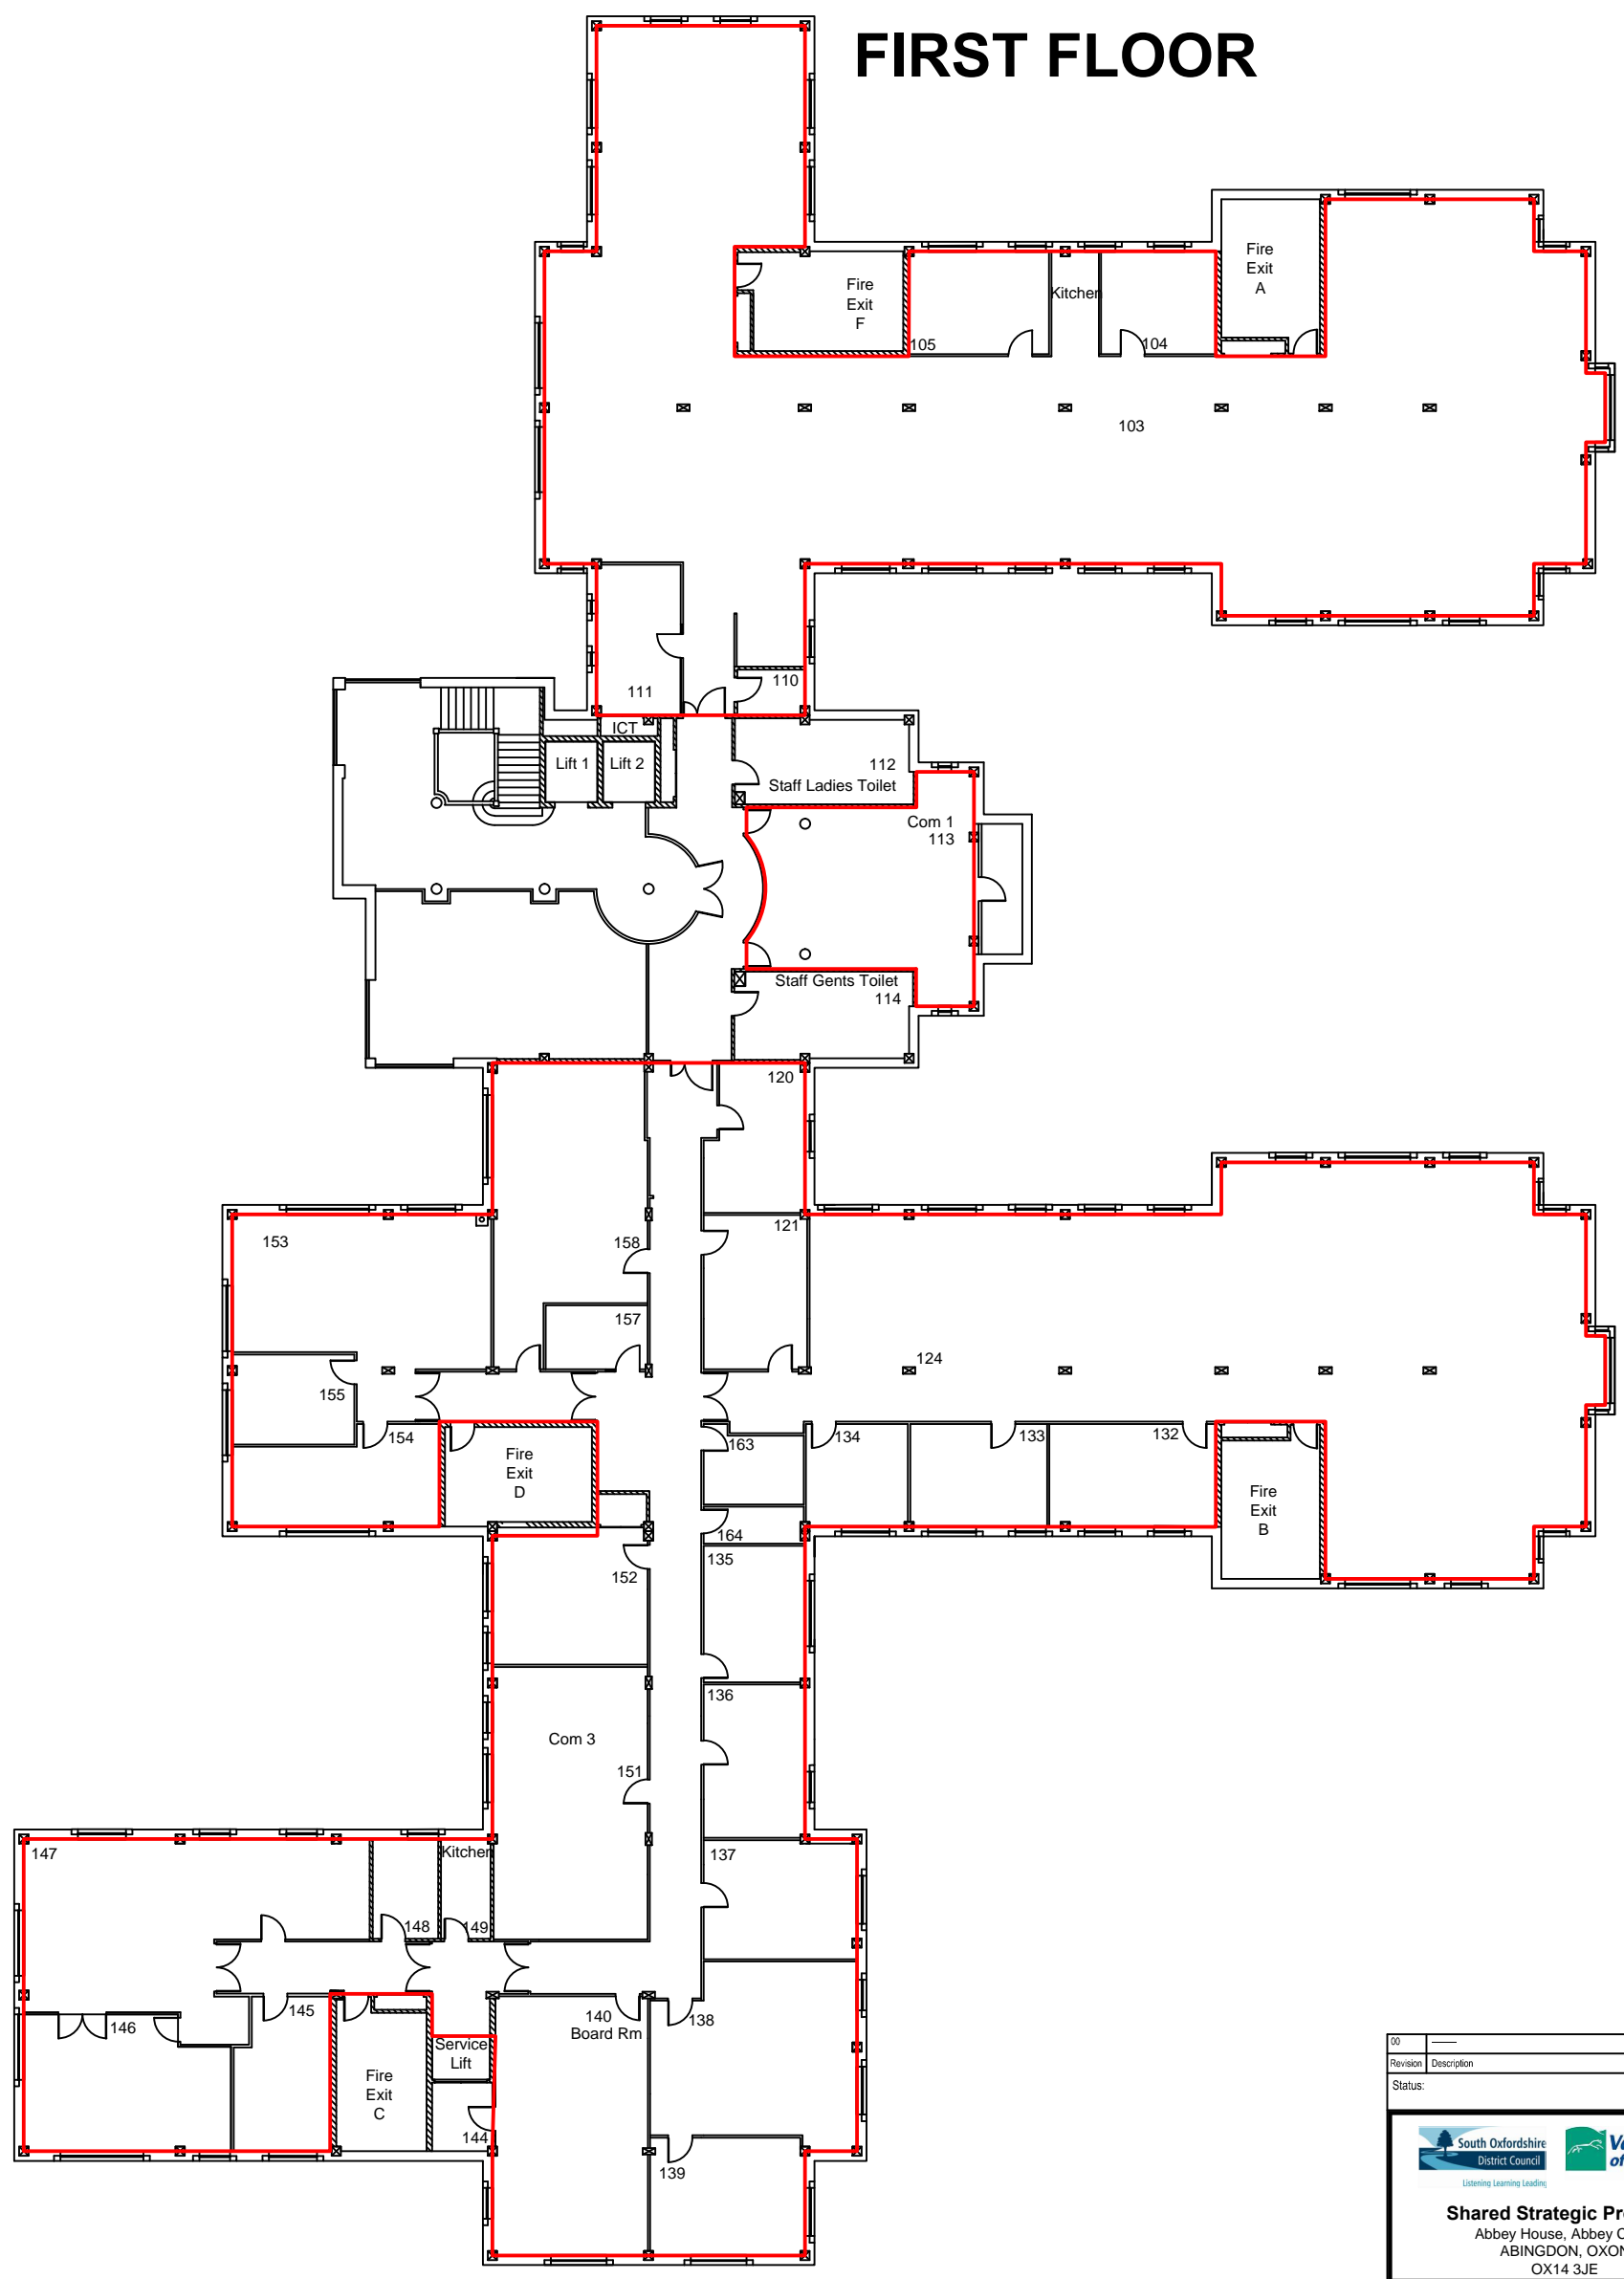
# FIRST FLOOR




00		xx06
Revision	Description	Date
Status:		
 		
<b>Shared Strategic Property</b> Abbey House, Abbey Close ABINGDON, OXON OX14 3JE		
Client		
South Oxfordshire District Council and Vale of White Horse District Council		
Contract		
Abbey House Abbey Close Abingdon		
Title		
First Floor Demised & Common Areas		
Suzanne Malcolm - Shared Economic Development Manager		
Division	Plot Date	
Economy Leisure & Property	20/11/2013	
Scale	Dwg No.	Rev.
1:250 @ A3	---	---
Drawn by	Chkd by	App by
RGE	---	---

- NOTES:**
1. This drawing to be read in conjunction with all relevant drawings, documents and specifications.
  2. Dimensions not to be scaled from drawing.
  3. Dimensions are in millimetres unless otherwise stated.

# SECOND FLOOR

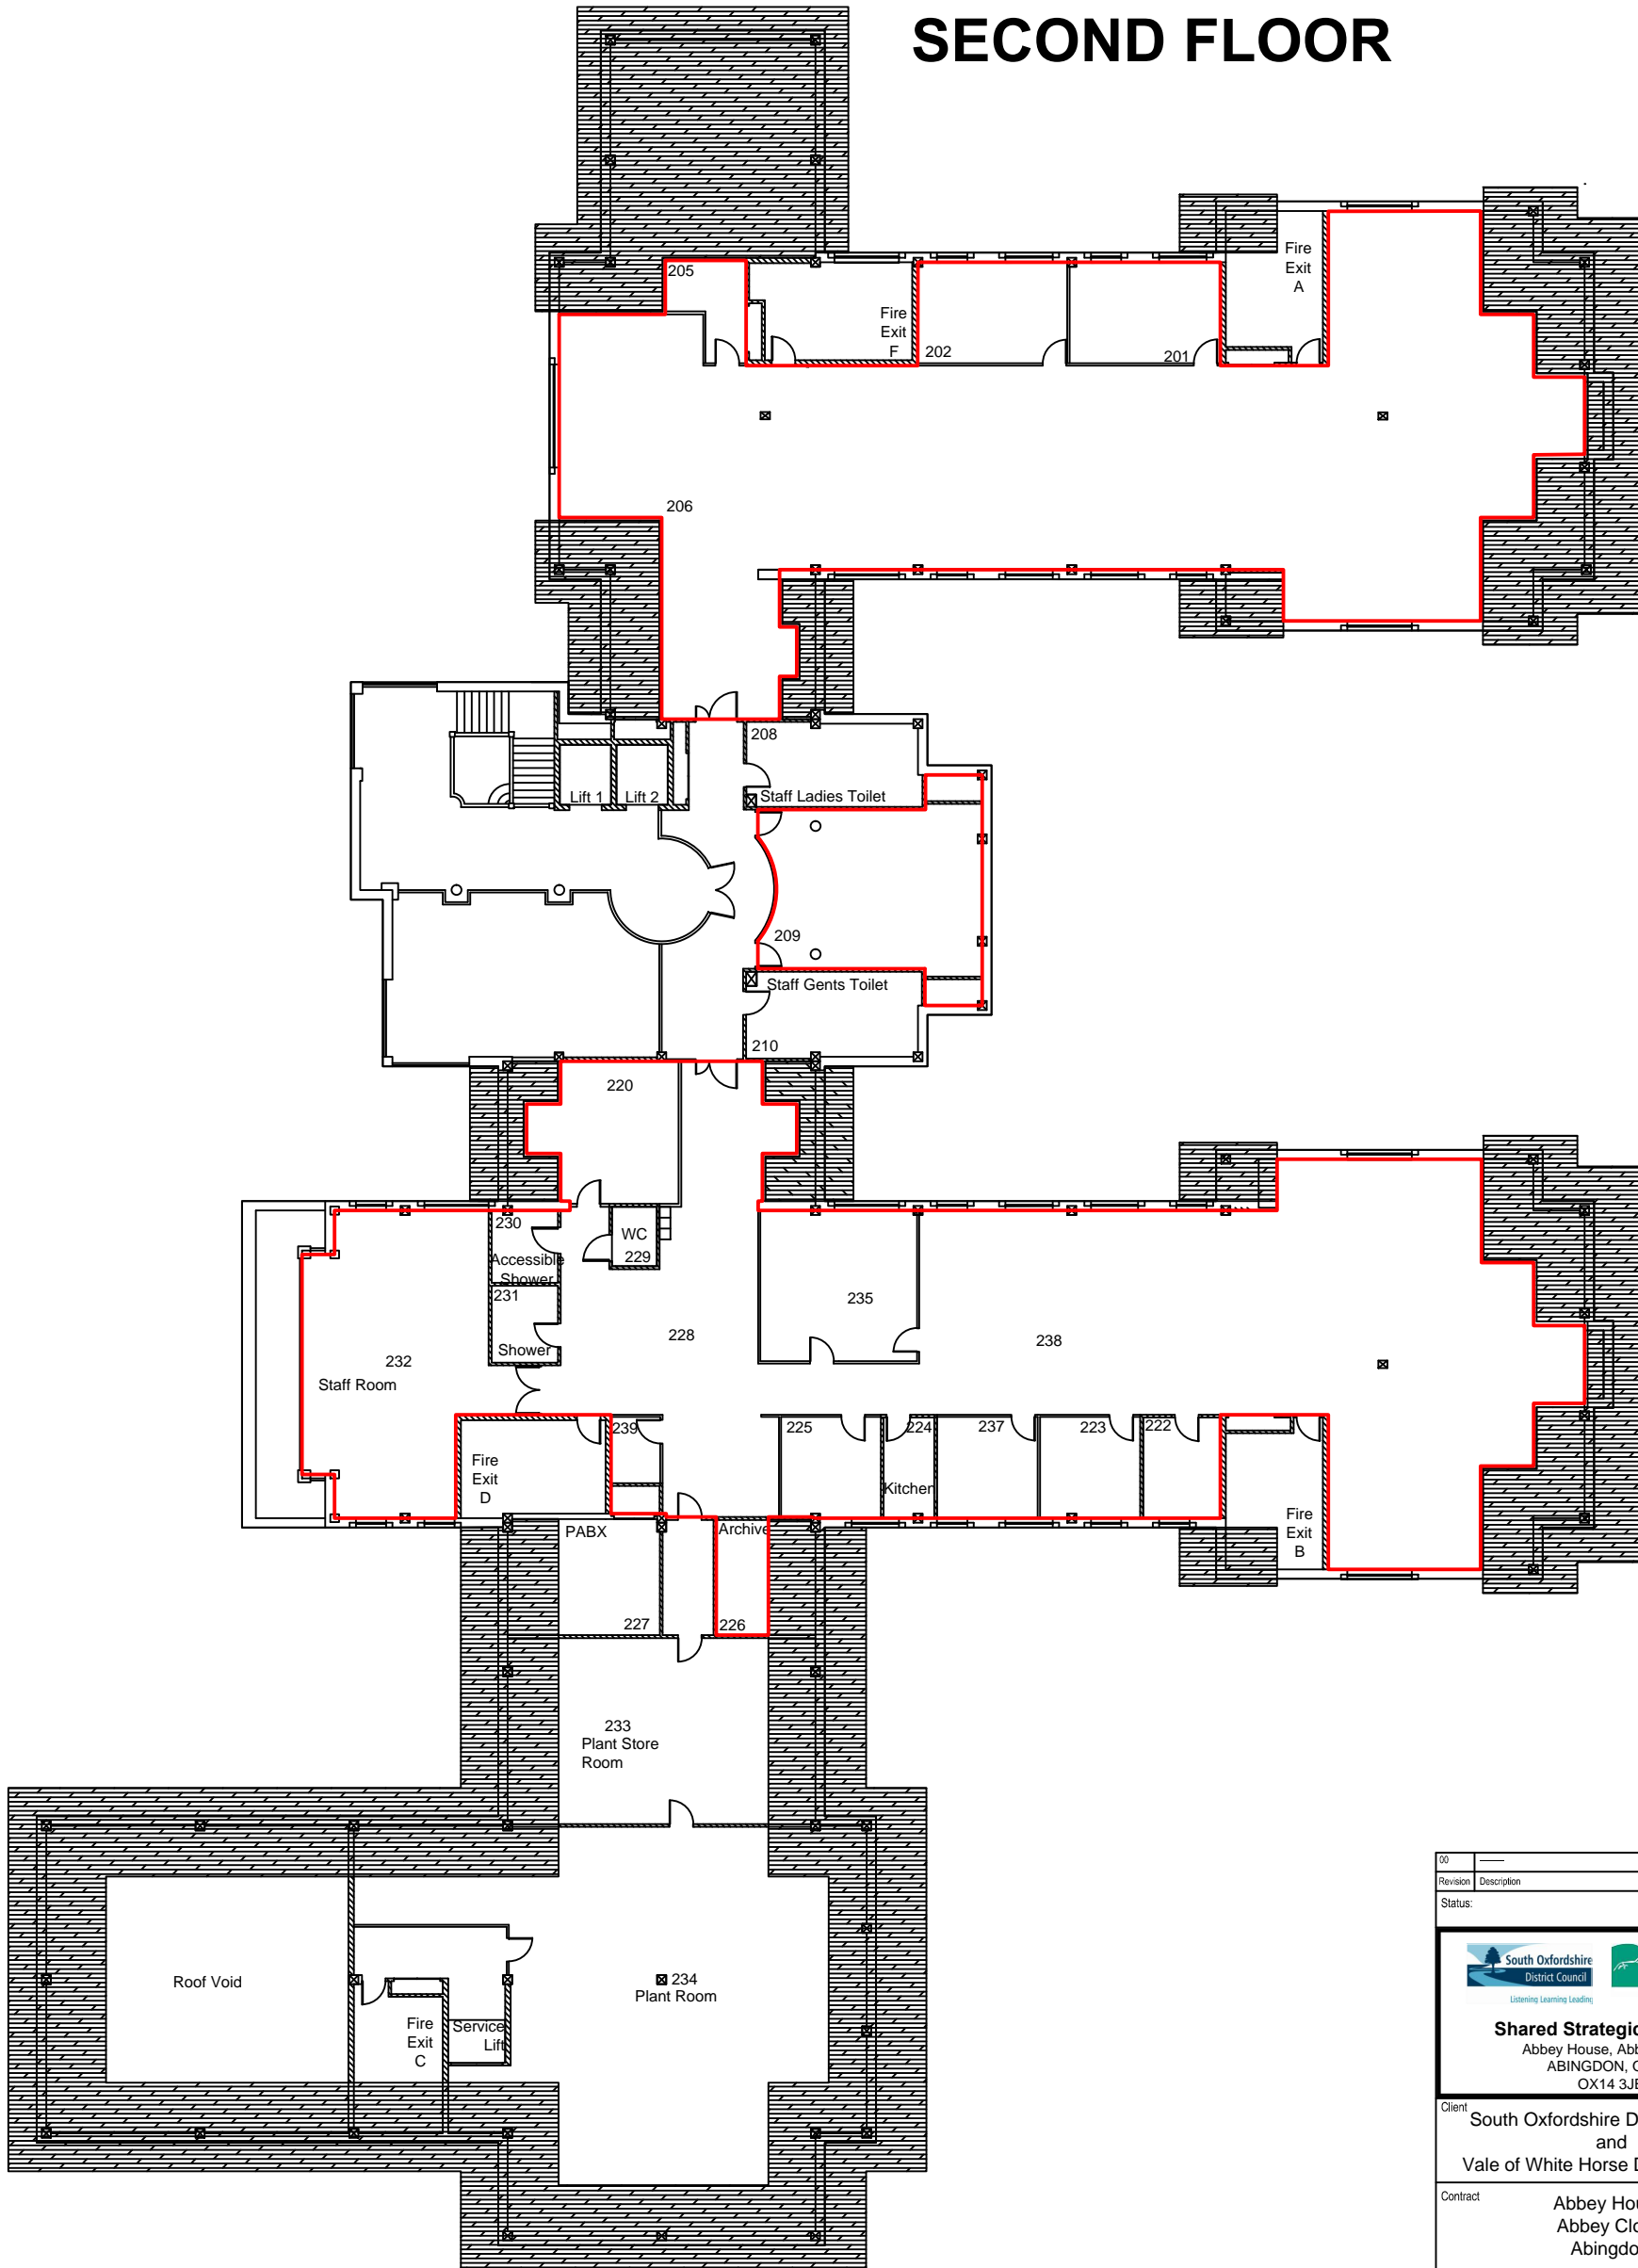

00		xx06
Revision	Description	Date
Status:		
 <p><b>Shared Strategic Property</b> Abbey House, Abbey Close ABINGDON, OXON OX14 3JE</p>		
Client South Oxfordshire District Council and Vale of White Horse District Council		
Contract Abbey House Abbey Close Abingdon		
Title Second Floor Demised & Common Areas		
Suzanne Malcolm - Shared Economic Development Manager		
Division Economy Leisure & Property	Plot Date 20/11/2013	
Scale 1:250 @ A3	Drawn by RGE	App by