



© Crown copyright and database rights 2013 Ordnance Survey 100019525



Application No. P13/V1627/FUL

1:1,250 scale



The Ordnance Survey mapping included within this publication is provided by Vale of White Horse District Council under licence from the Ordnance Survey in order to fulfil its public function to act as a planning authority.

Persons viewing this mapping should contact Ordnance Survey copyright for advice where they wish to licence Ordnance Survey mapping for their own use.




scale	1:200 @ A2	client	MRS MARLOW
date	DEC 12	drawing	SITE PLAN
drawn	KM	status	AS EXISTING
job no.	12069	no.	12069 - SU01
rev			


The ANDERSON ORR Partnership
 The Studio, 70, Church Road, Wheatley, OXON, OX33 1LZ t: 01865 873936

PROJECT
 PROPOSED RESIDENTIAL DEVELOPMENT,
 87 HIGH STREET, MILTON, OXON, OX14 4EJ

All dimensions must be checked on site and not scaled from this drawing.
 Prior to implementation the proposal shown should be assessed by a Structural Engineer and checked for compliance with the Building Regulations.
 For use in precise named location only
 Copyright reserved

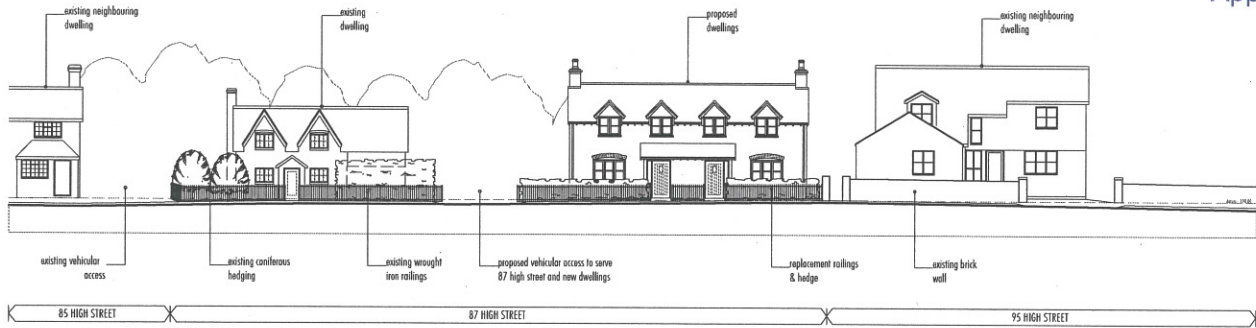


STREET ELEVATION (FLATTENED)

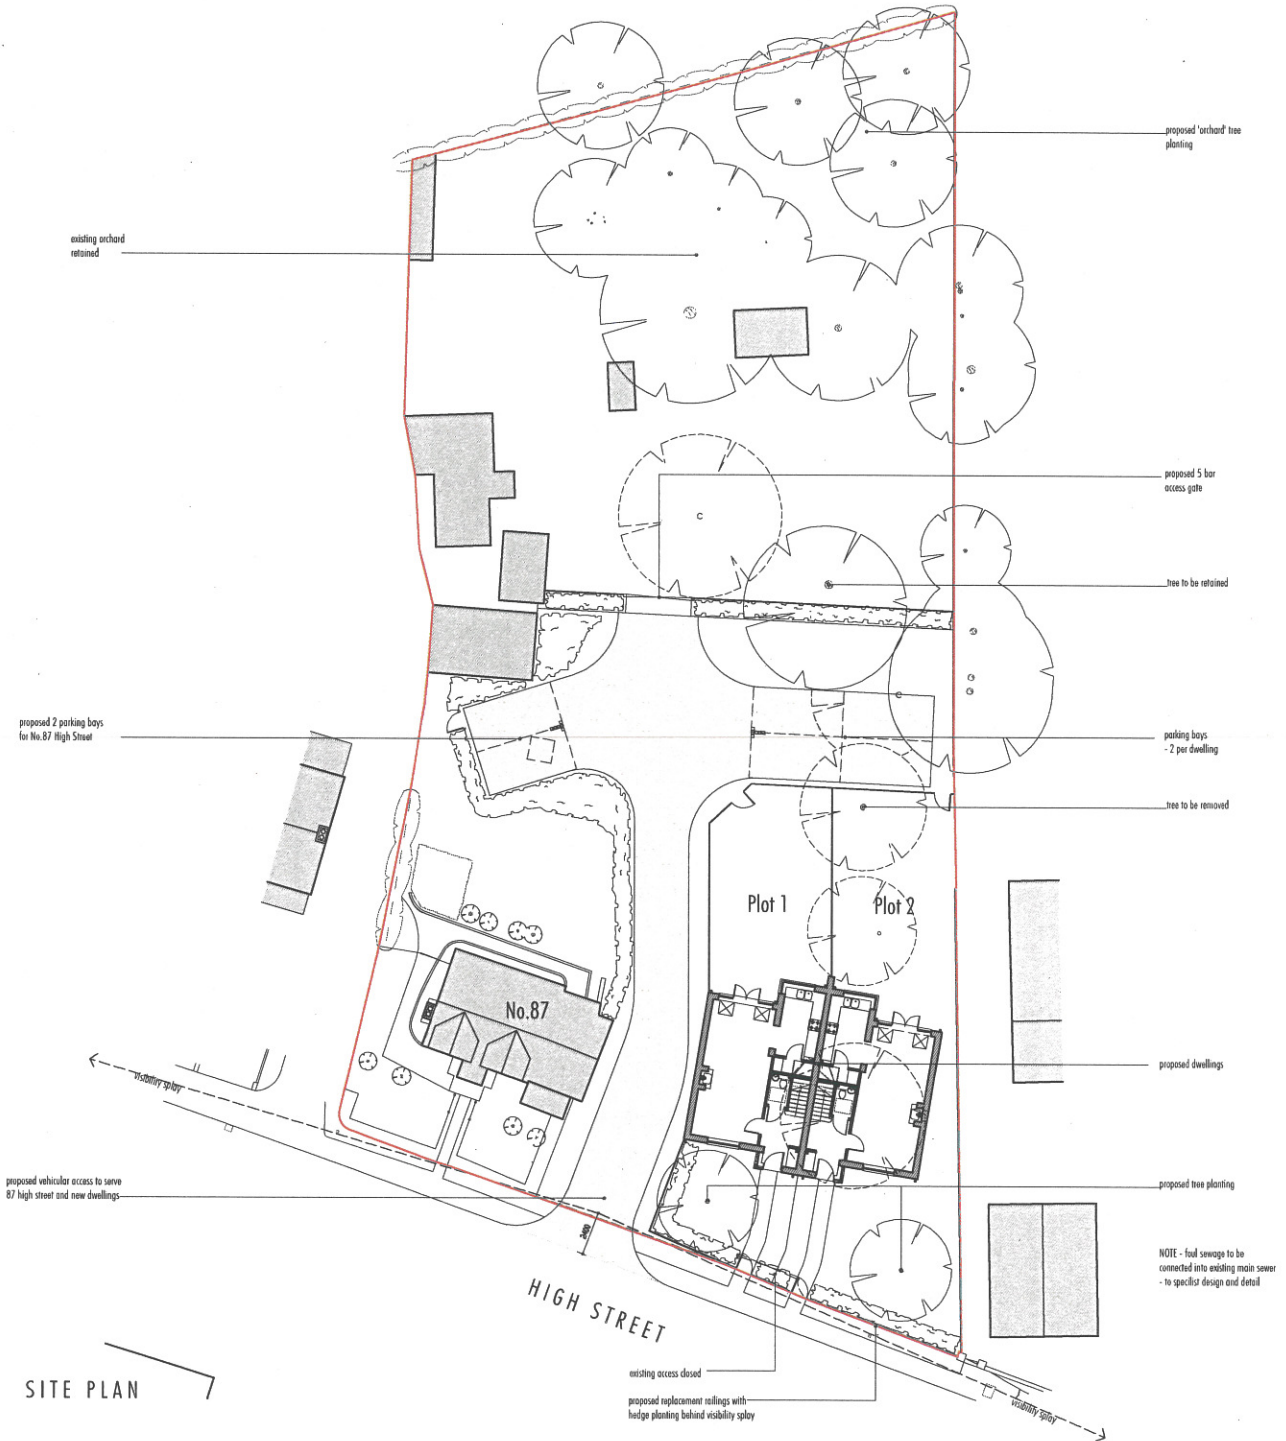






SITE PLAN

All dimensions must be checked on site and not scaled from this drawing. Prior to implementation the proposals shown should be assessed by a Structural Engineer and checked for compliance with the Building Regulations. For use in precise named location only. Copyright reserved.

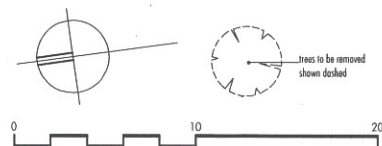

Per A 20/07/13 revises to new parking arrangement including changes to the retention and removal of existing trees.


<p>The ANDERSON ORR Partnership The Studio, 70, Church Road, Wheatley, OXON, OX33 1LZ t: 01865 873936</p>		<p>scale 1:200@A2</p>	<p>client MRS MARLOW</p>
<p>PROJECT PROPOSED RESIDENTIAL DEVELOPMENT, 87 HIGH STREET, MILTON, OXON, OX14 4EJ</p>		<p>date JUN '13</p>	<p>drawing SITE PLAN & STREET ELEVATION AS PROPOSED</p>
		<p>drawn KM</p>	<p>no. 12069 - P02</p>
		<p>job 12069</p>	<p>rev A</p>

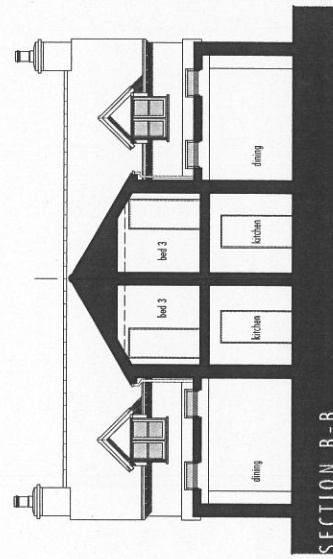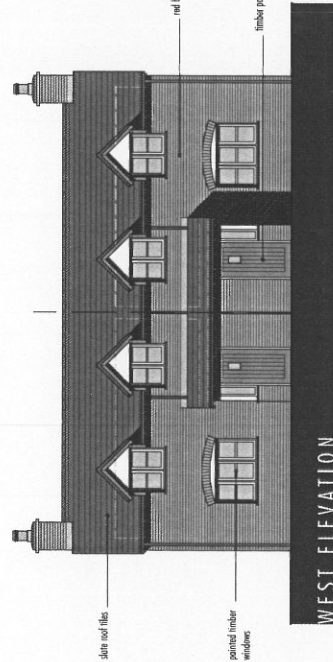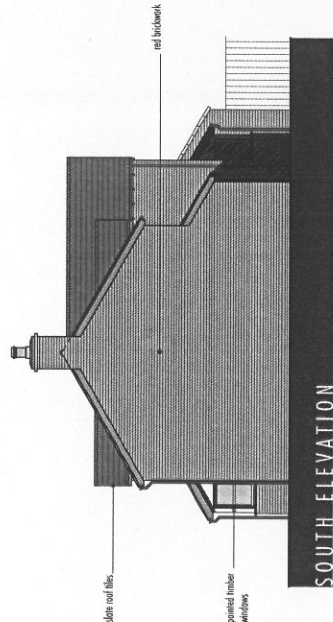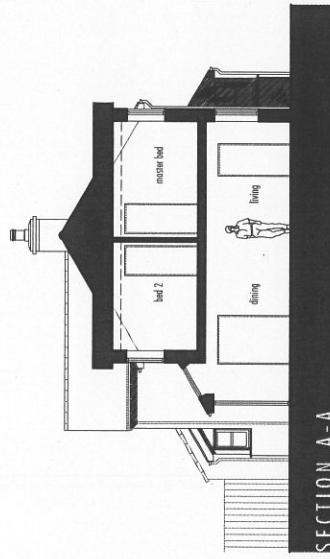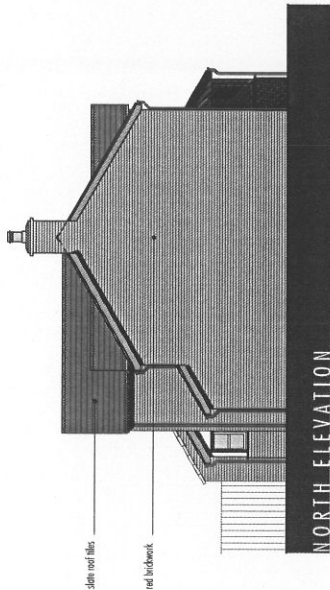


All dimensions must be checked on site and not scaled from this drawing.
 Prior to implementation the proposals shown should be assessed by a Structural Engineer and checked for compliance with the Building Regulations.
 For use in precise named location only.
 Copyright reserved.

<p>The ANDERSON ORR Partnership The Studio, 70, Church Road, Wheatley, OXON, OX33 1LZ t: 01865 873936</p>		<p>scale 1:100 @ A2 client MRS MARLOW</p>
<p>PROJECT PROPOSED RESIDENTIAL DEVELOPMENT, 87 HIGH STREET, MILTON, OXON, OX14 4EJ</p>		<p>date JUN 13 drawing ELEVATIONS AND SECTIONS drawn AS PROPOSED no. 12069 job 12069 - P04</p>




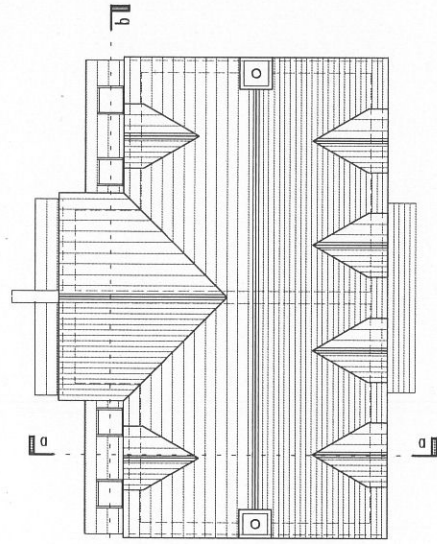

ROOF PLAN

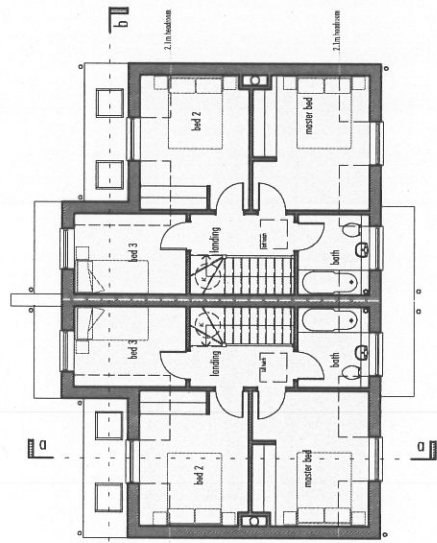

FIRST FLOOR PLAN

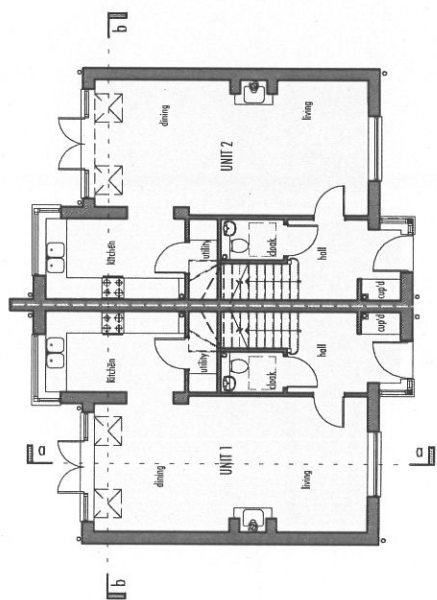

GROUND FLOOR

The ANDERSON ORR Partnership The Studio, 70 Church Road, Whittlesey, OXON, OX3 1LZ t: 01865 87936		client MRS MARLOW
scale 1:100 @ A2	date JUN '13	drawing FLOOR PLAN
drawn KM	job 12069	no. AS PROPOSED
PROJECT PROPOSED RESIDENTIAL DEVELOPMENT, 87 HIGH STREET, MILTON, OXON, OX1 4 EJ		rev 12069 - P03



All dimensions must be checked on site and not scaled from this drawing.
 Prior to implementation the proposals shown should be assessed by a Structural Engineer and checked for compliance with the Building Regulations.
 For use in precise named location only.
 Copyright reserved.