


# APPENDIX ONE

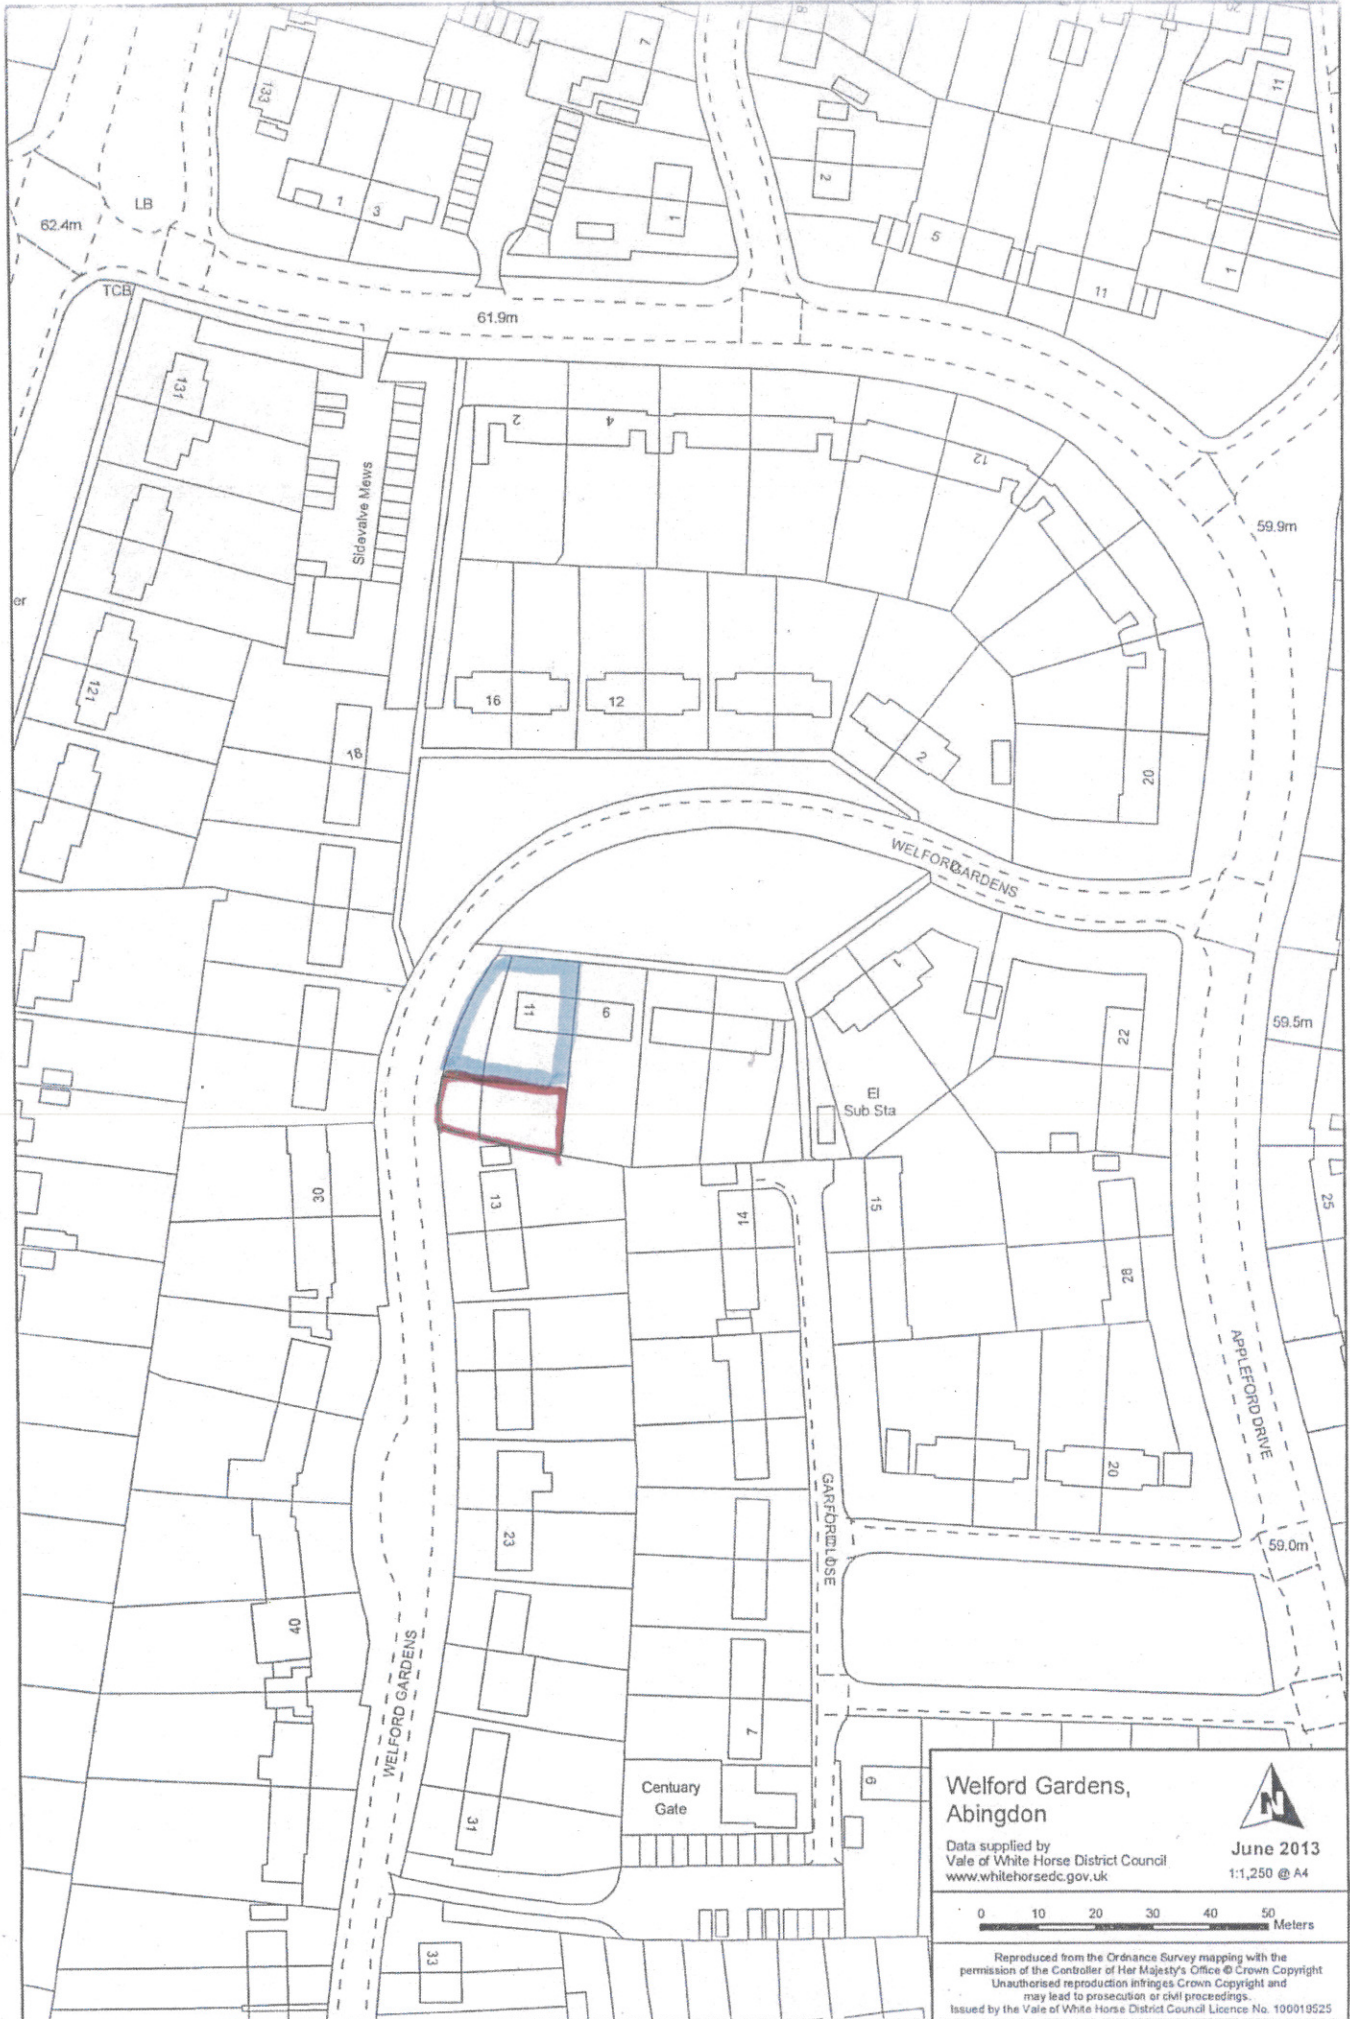

INC-001

APPENDIX TWO 1 of 3




G SOAME PLANNING & DEVT LTD  
Acre Cottage, Chapel Road, South Leigh,  
Witney Oxon. OX29 6UP  
Tel. No: 01993 772799

Client: SIMMS  
Scale: 1/100  
Date: 27.09.13  
Ref: 13050.2 I

Proposal: DWELLING AND NEW ACCESS, LAND AT 11 WELFORD GARDENS, ABINGDON. (GROUND FLOOR & LAYOUT PLAN)

# APPENDIX TWO 2 of 3

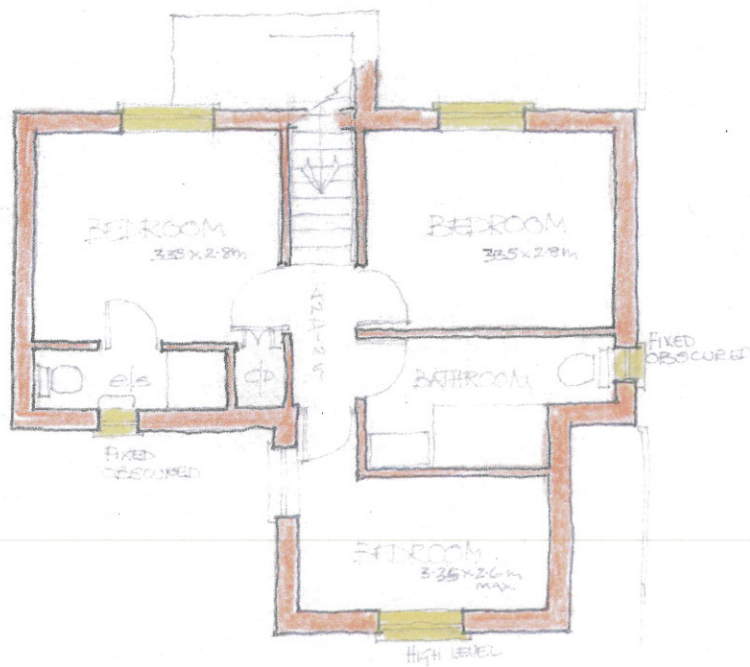


**G SOAME PLANNING & DEVT LTD**  
Acre Cottage, Chapel Road, South Leigh,  
Witney Oxon. OX29 6UP  
Tel. No: 01993 772799


Client: SIMMS  
Scale: 1/100  
Date: 27.09.13  
Ref: 13050.2 **2**

Proposal: DWELLING AND NEW ACCESS, LAND AT 11 WELFORD GARDENS, ABINGDON. (FIRST FLOOR PLAN)


SOUTH ELEVATION

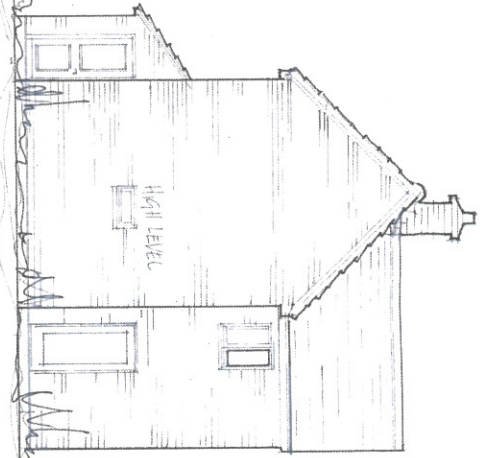

REAR ELEVATION

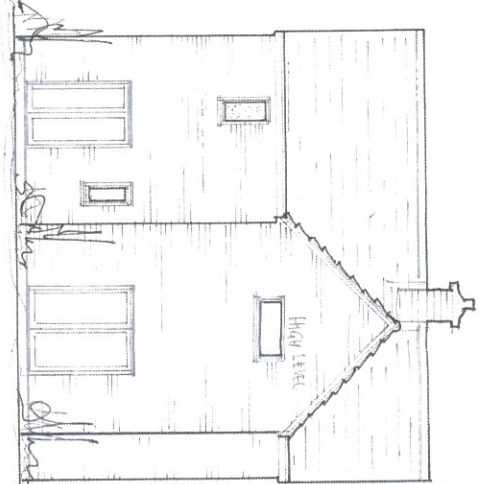

NORTH ELEVATION

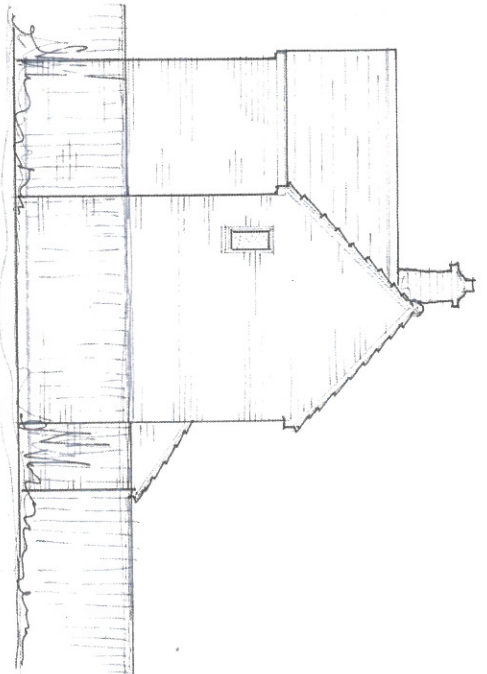

FRONT ELEVATION IN THE STREET SCENE



G SOAME PLANNING & DEVT LTD  
Acre Cottage, Chapel Road, South Leigh,  
Witney Oxon, OX29 6UP  
Tel No: 01993 772799

Client: SIMMS  
Scale: 1/100  
Date: 27.09.13  
Ref: 13050.2 2

Proposal: DWELLING AND NEW ACCESS, LAND AT 11 WELFORD GARDENS, ABINGDON (PROPOSED ELEVATIONS)