

PLEASE CHECK ALL DIMENSIONS BEFORE SETTING OUT. COMMENCE WORK OR MAKING ANY SHOP DRAWINGS. COPYRIGHT © DRONCE SURVEY LTD. REV 'A' - FOR PLANNING - 07-10-13 REV 'B' - REVISED FOLLOWING ARCHITECTURAL PANEL COMMENTS - 18-12-13



Location Plan (Scale 1:1250 Scale)

Drance Survey © Crown Copyright 2012. All rights reserved. Licence number 10002449


1:500 scale bar

This Drawing has been produced for printing onto A3 size paper, if printing on any other size please use the scale bar below.



1:1250 scale bar

This Drawing has been produced for printing onto A3 size paper, if printing on any other size please use the scale bar below.

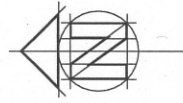

Site Plan (Scale 1:500 Scale)

Day o Tanner Partnership ARCHITECTURE AND PLANNING

CLIENT Ms S. Bickford
51 Peach Street
Wokingham
102 West Way, Botley
Oxford, OX2 9JU
JOB
SITE & LOCATION PLAN
PROPOSED
DRC
www.daytanner.co.uk
Reading
6 Academy Court
383 Church Street
Wokingham
Berkshire
RG40 1XP
R24 8JU
0118 965 0808
0118 945 1242
info@daytanner.co.uk
raft@daytanner.co.uk

SCALE 1:500/1250 DRAWN D/Novaisa DATE OCTOBER 2012 3116 / 05 B

P13 V2226 FUL


102 WEST WAY

ApX 2A

REV 'A' - FOR PLANNING - 07-10-13
REV 'B' - REVISED FOLLOWING
ARCHITECTURAL PANEL
COMMENTS - 18-12-13



SOUTH ELEVATION (Street Scene)

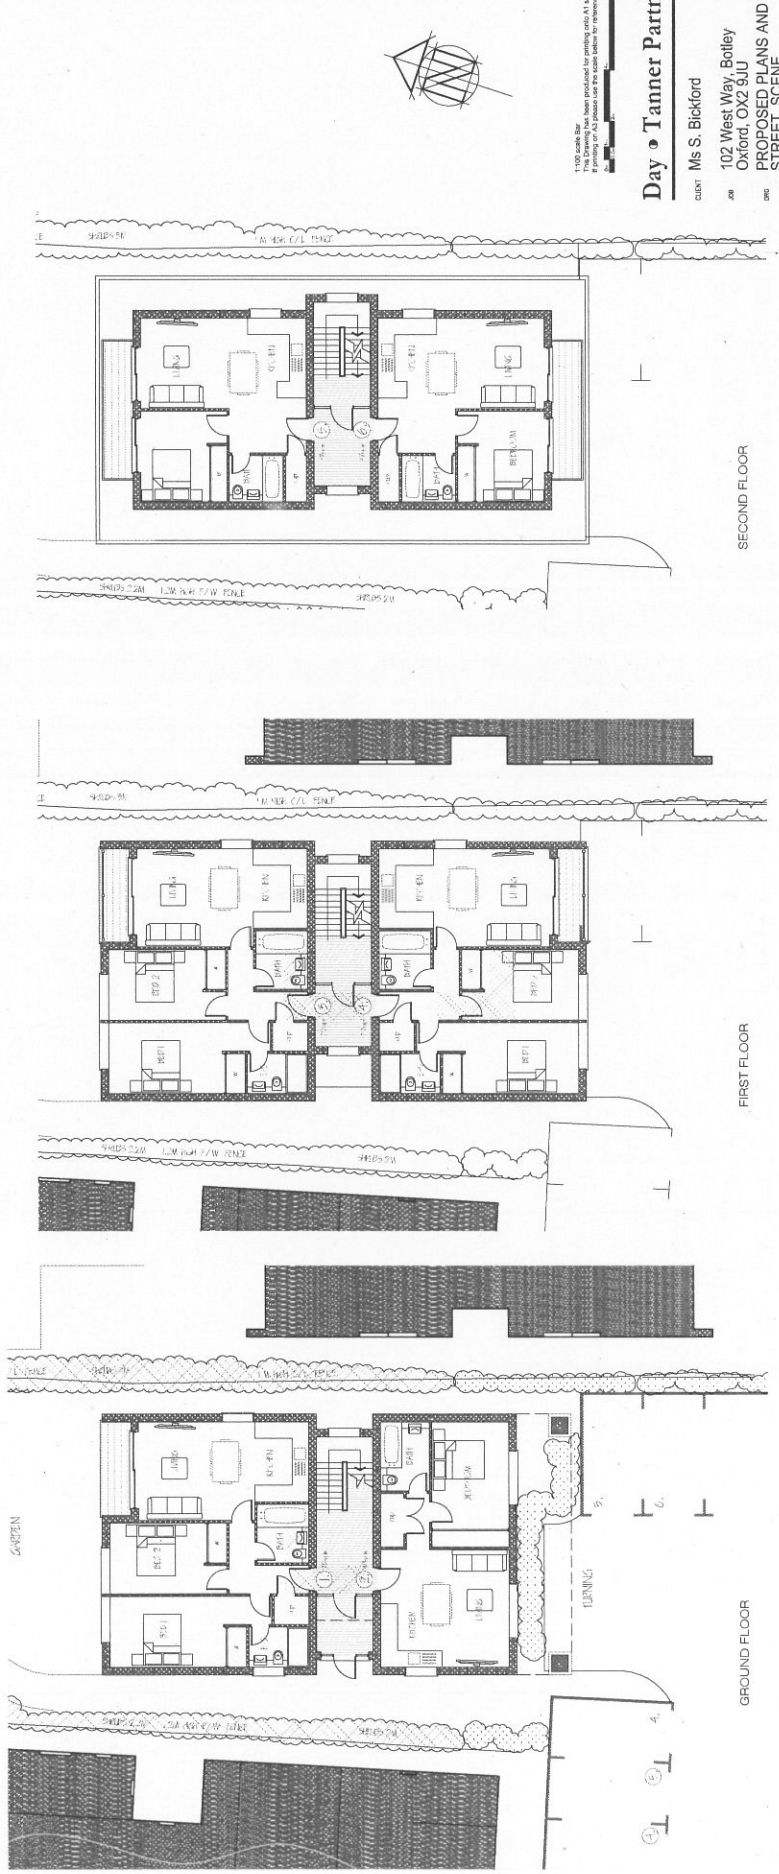

GROUND FLOOR

FIRST FLOOR

SECOND FLOOR

1:100 GROUND FLOOR
This Drawing has been produced for planning only at this paper.
It is not to be used for construction purposes.

Day o Tanner Partnership
ARCHITECTURE
AND PLANNING
www.daytanner.co.uk
Reading
6 Akeley Court
51 Theale Street
Theale, Reading
RG2 1TP
0118 886 0000
info@daytanner.co.uk
daytanner.com

CLIENT
Ms S. Bickford

JOB
102 West Way, Botley
Oxford, OX2 9JU

DWG
PROPOSED PLANS AND
STREET SCENE

SCALE
1:100

DRAWN
D. Norcross

DATE
OCTOBER 2013

3116 / 02

B

P13 V2226 FUL


102 WEST WAY

ApX 2b

DATE: 18-12-13
DRAWING: ARCHITECTURAL ELEVATIONS
CHECKED: MS S. BICKFORD
DRAWN: MS S. BICKFORD
SCALE: 1:100
DATE: 18-12-13


REV 'A' - FOR PLANNING - 07-10-13
REV 'B' - REVISED FOLLOWING
ARCHITECTURAL PANEL
COMMENTS - 18-12-13

ALL MATERIALS TO COMPLEMENT
NEIGHBOURING PROPERTY NO.98 TO 100

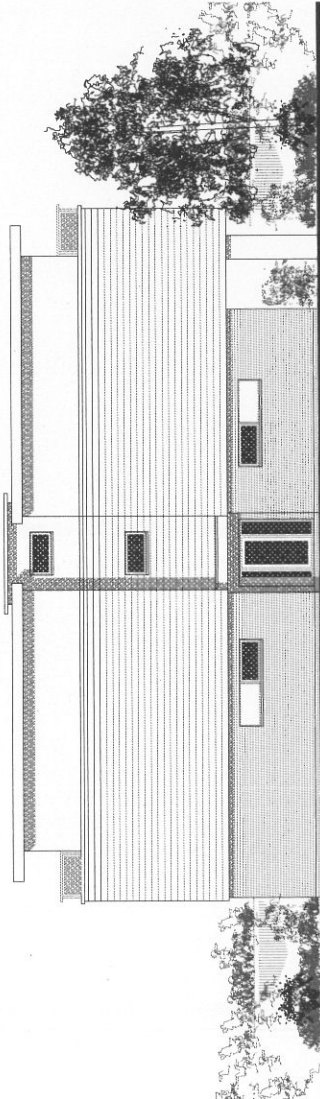


EAST ELEVATION

ALL MATERIALS TO COMPLEMENT
NEIGHBOURING PROPERTY NO.98 TO 100

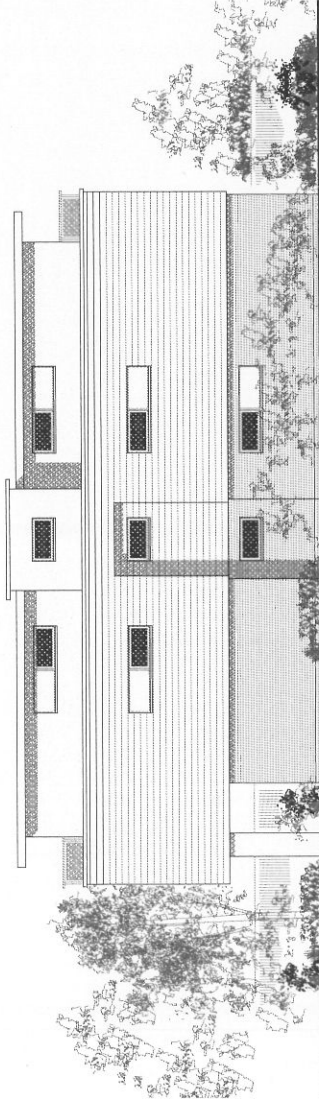

WEST ELEVATION

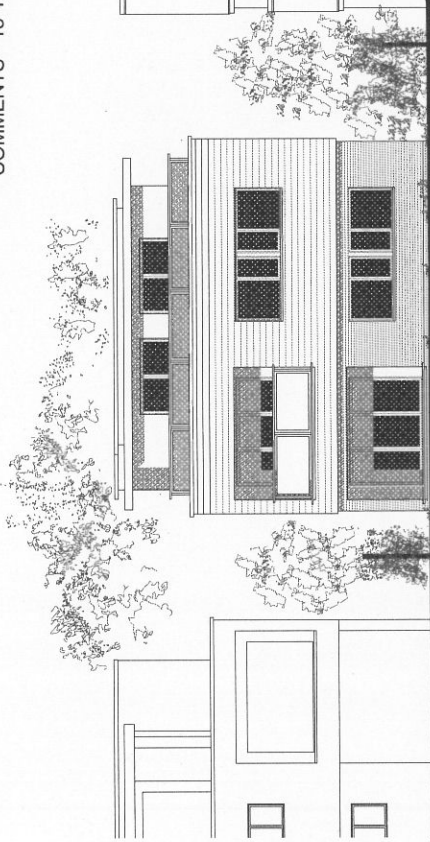

NORTH ELEVATION



SOUTH ELEVATION

Day • Tanner Partnership
ARCHITECTURE
AND PLANNING

www.daytanner.co.uk
Reading
51 Beach Street
6 Academy Court
Wokingham
383 Church Street
Berkshire
Caversham, Reading
RG4 9JY
0118 989 0808
0118 946 1242
info@daytanner.co.uk
daytanner.co.uk

CLIENT Ms S. Bickford

JOB 102 West Way, Botley
Oxford, OX2 9JU

DISC PROPOSED ELEVATIONS

SCALE 1:100 DRAWN D. Norvalsa DATE October 2013

3116 / 03 B

1:100 scale Bar
This drawing has been produced for printing onto A2 size paper.
If printing on A3 please use the scale below for reference.

