


APPENDIX ONE - P13/V2597/FUL - 40 WESTLAND ROAD GFA

1 of 1

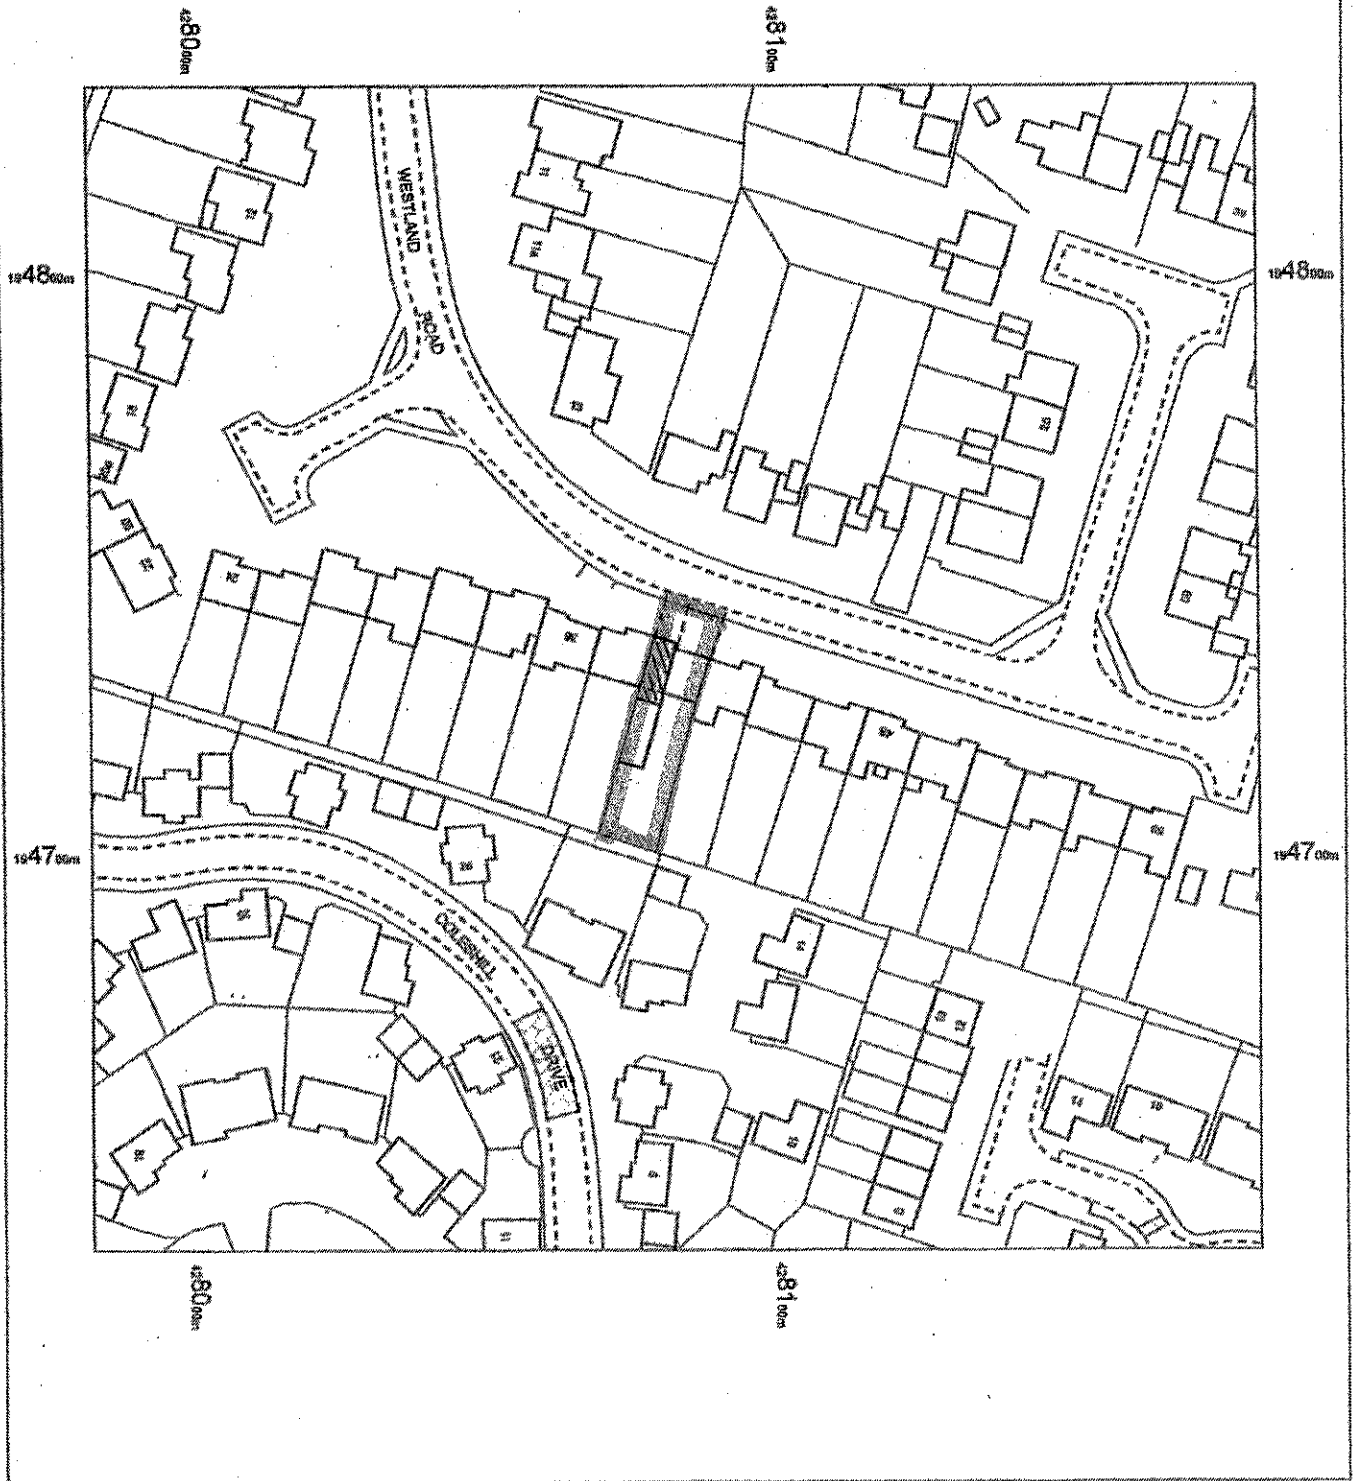


PROPOSED LOCATION
PLAN
40 WESTLAND RD

OS MasterMap 1250/2500/10000 scale
28 November 2013, ID: BW1-00277768
www.blackwellmapping.co.uk
1:1250 scale print at A4, Centre: 426084 E, 194734 N
©Crown Copyright Ordnance Survey. Licence no. 100041040




OS

BLACKWELL'S
www.blackwellmapping.co.uk
TEL: 01865 333 677
maps.oxford@blackwell.co.uk

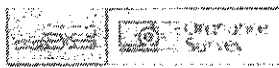

APPENDIX TWO - P13/U2597/FUL - 40 WESTLAND ROAD GFA 1 of 3

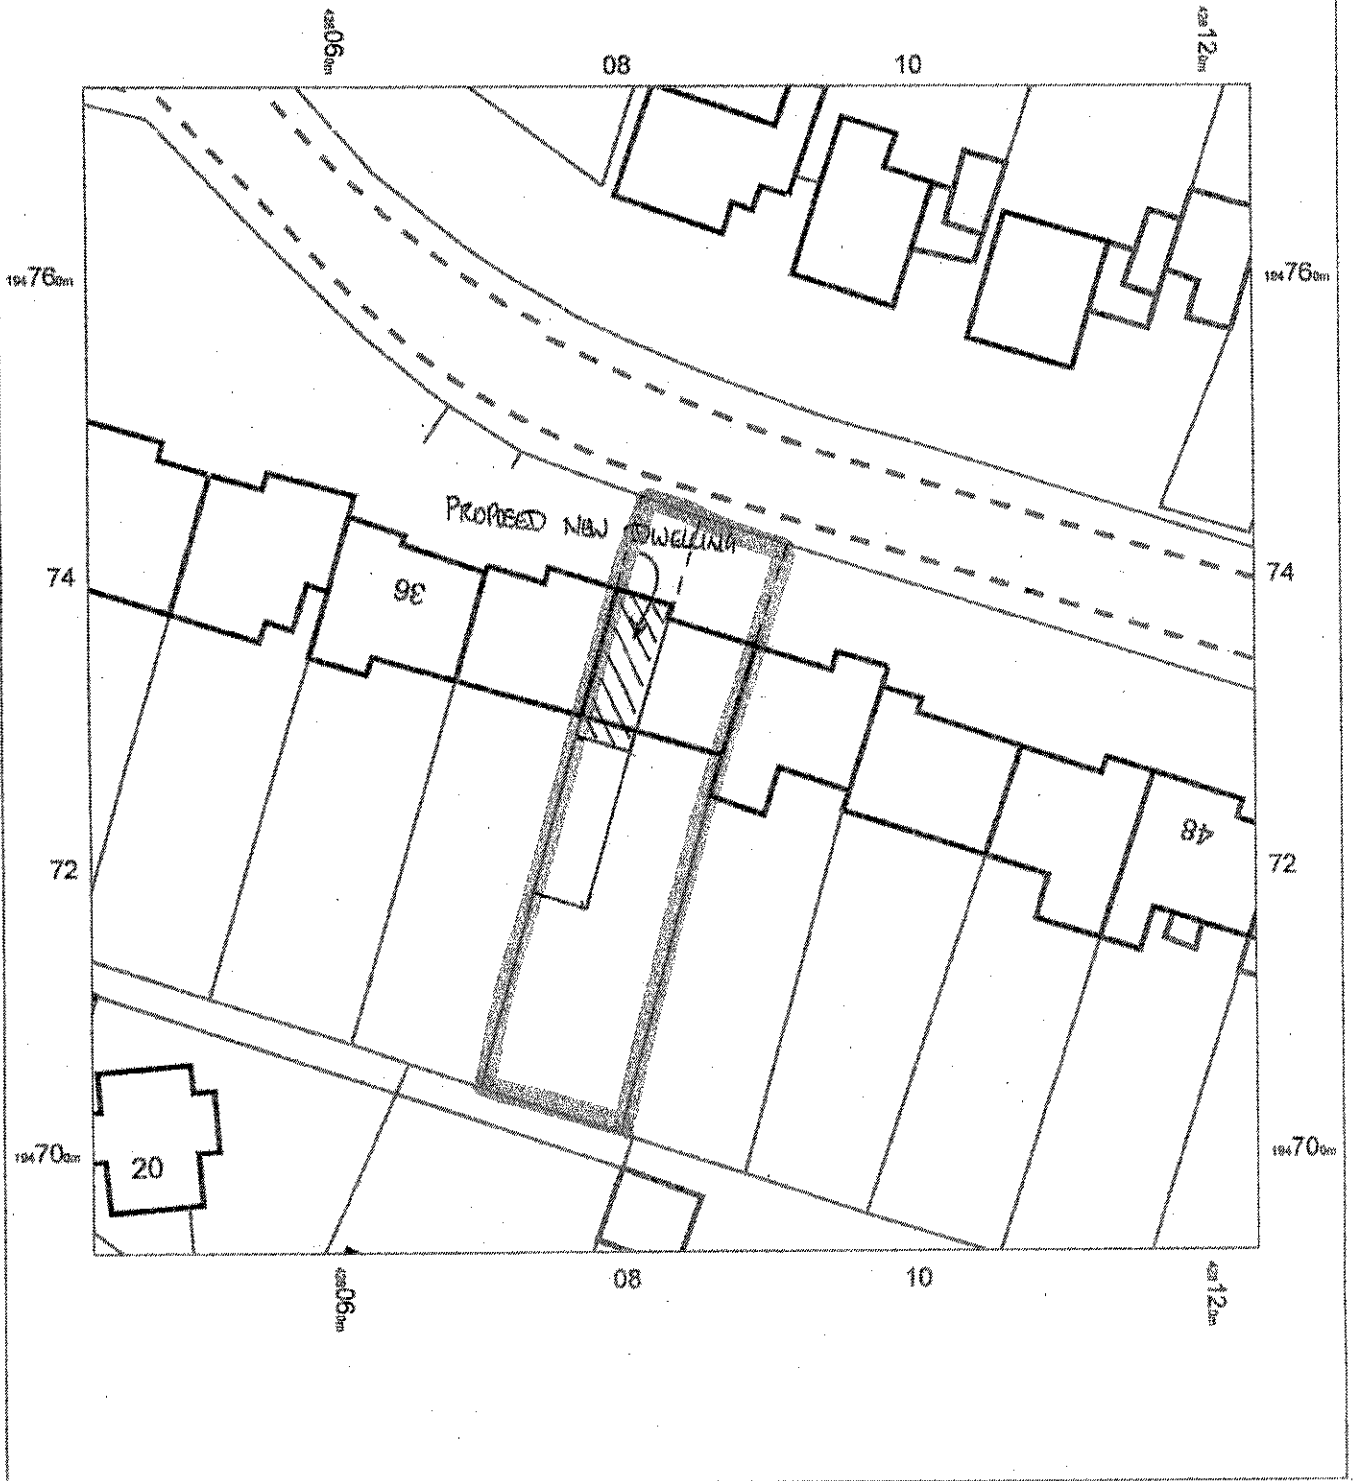

PROPOSED SITE
PLAN
40 WESTLAND RD

OS MasterMap 1250/2500/10000 scale
28 November 2013, ID: BW1-00277786
www.blackwellmapping.co.uk
1:500 scale print at A4, Centre: 428084 E, 194734 N
©Crown Copyright Ordnance Survey. Licence no.
100041040



OS2

BLACKWELL'S
www.blackwellmapping.co.uk

TEL: 01865 333 677
maps.oxford@blackwell.co.uk











APPENDIX TWO - P13/V2597/FUL - 40 WESTLAND ROAD GTA

2 of 3






Scale 1:500
Scale 1:100

EXISTING PLANS
40 WESTLAND ROAD
PARRAMATTA
Dist
S 17116
17 November 2015

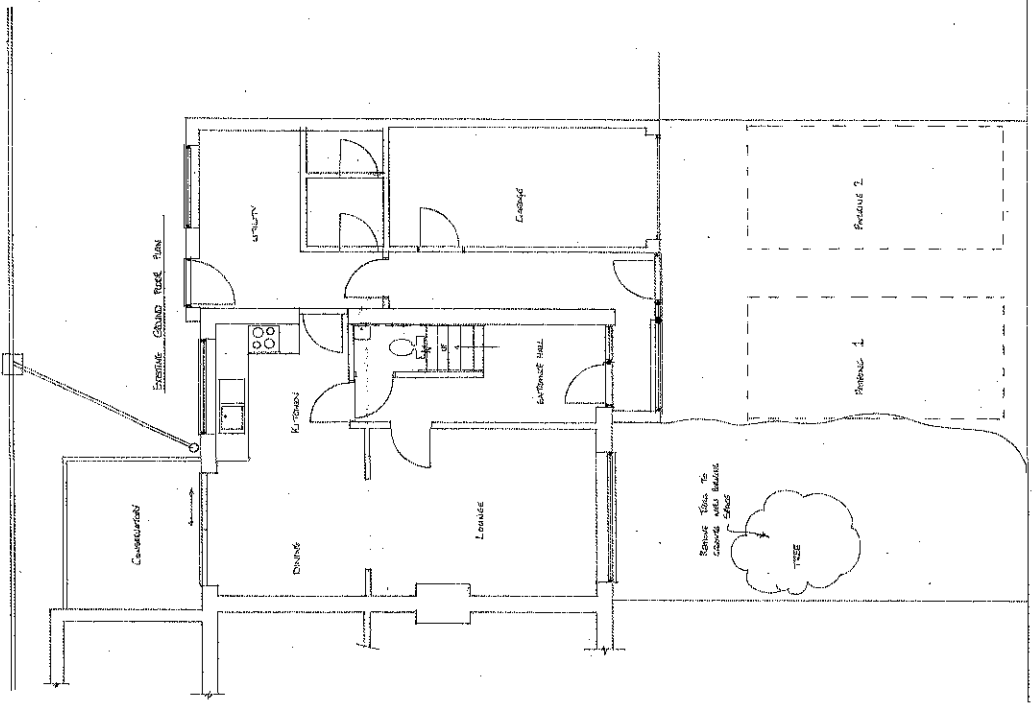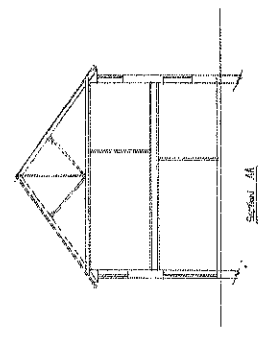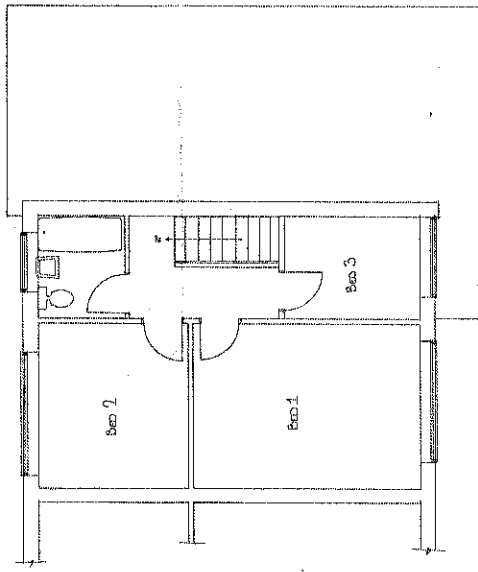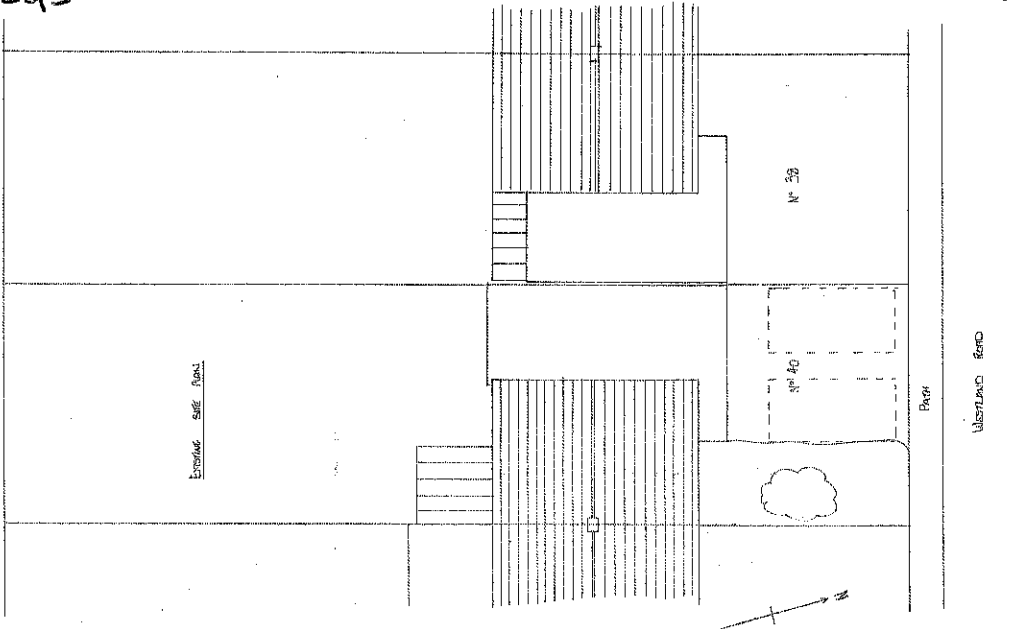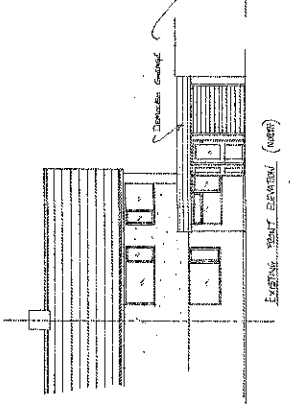
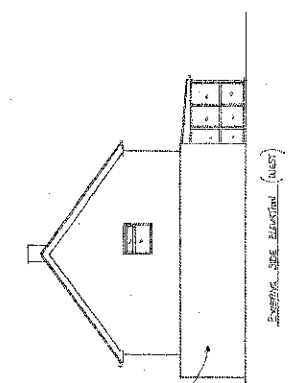
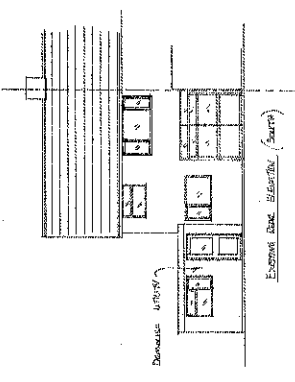
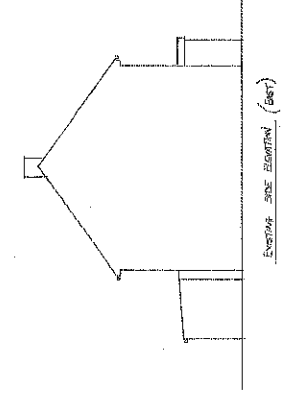


APPENDIX TWO - P13/V2597/FUL - 40 WESTLAND ROAD GTA

3 of 3

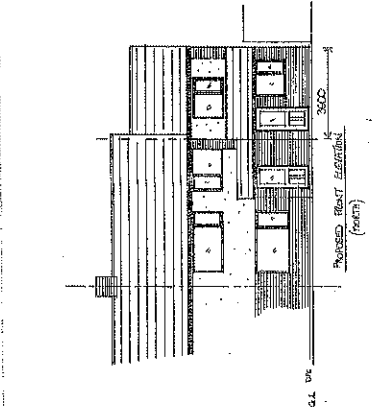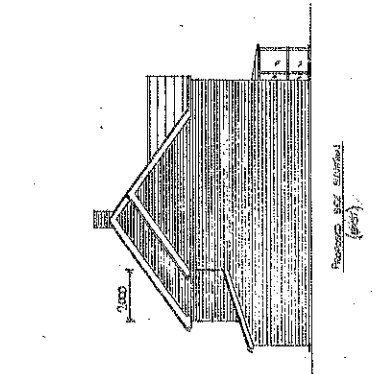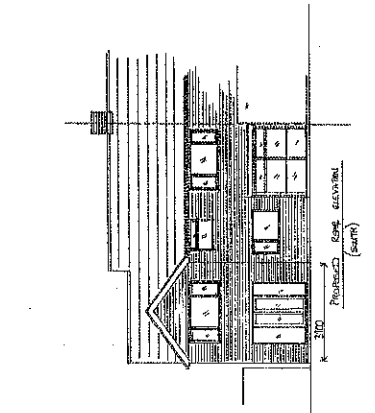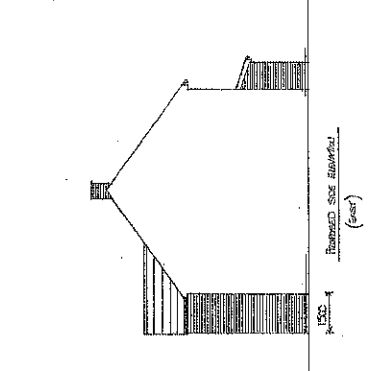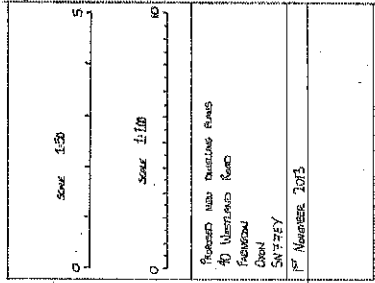

4.1 m

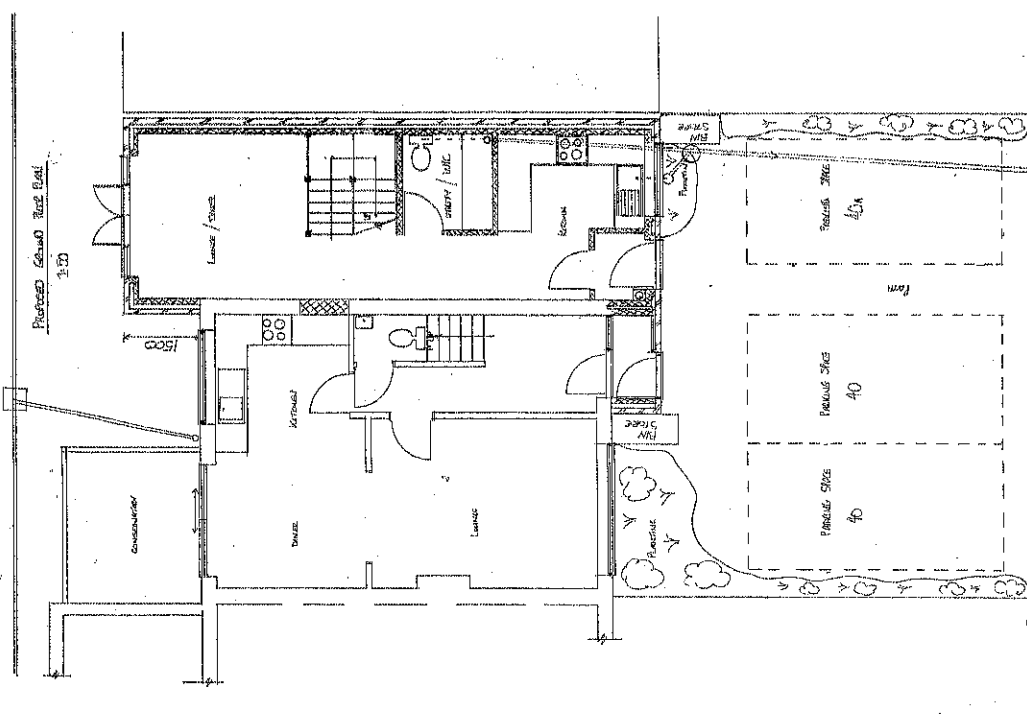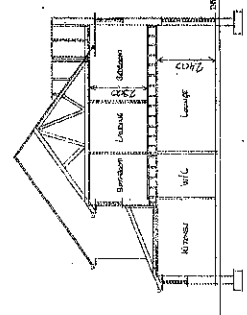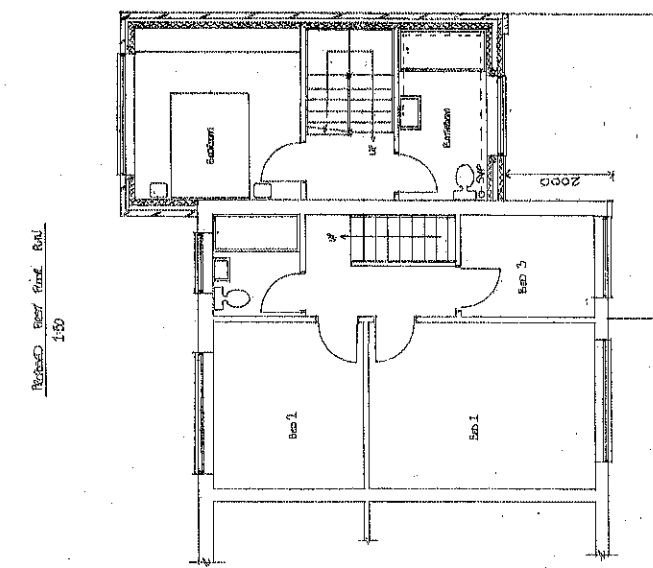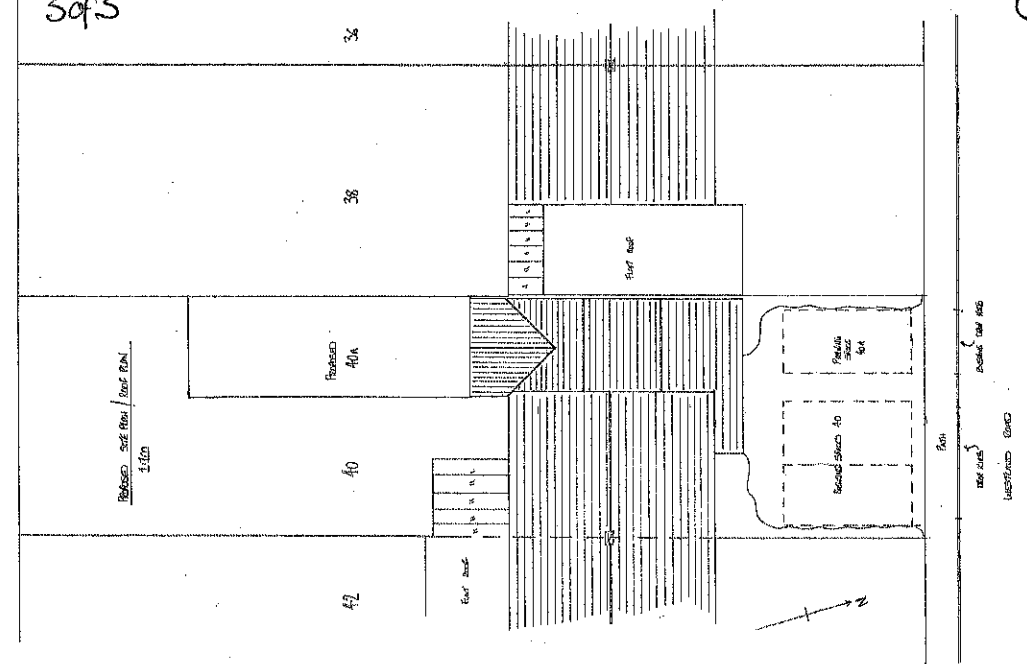

Part