

PLEASE CHECK ALL DIMENSIONS BEFORE SETTING OUT. COMMENCE WORK OR MAKING ANY DIMENSIONS TO BE SHOWN ON THIS DRAWING. COPYRIGHT © ARCHITECTURE AND PLANNING DAY & TANNER PARTNERSHIP

REV 'A' - FOR PLANNING - 07-10-13
 REV 'B' - REVISED FOLLOWING ARCHITECTURAL PANEL COMMENTS - 18-12-13



Location Plan (Scale 1:1250 Scale)

Drainance Survey (c) Crown Copyright 2012. All rights reserved. Licence number: 100262449

1:500 scale Bar
 This Drawing has been produced for printing onto A3 size paper, if printing on any other size please use the scale bar below.



1:1250 scale Bar
 This Drawing has been produced for printing onto A3 size paper, if printing on any other size please use the scale bar below.



Site Plan (Scale 1:500 Scale)

Appendix 1

Day & Tanner Partnership ARCHITECTURE AND PLANNING

www.daytanner.co.uk

CLIENT **Ms S. Bickford**
 102 West Way, Botley
 Oxford, OX2 9JU

JOB **SITE & LOCATION PLAN**

DWG **PROPOSED**


11 Fiddlers Way, Reading
 RG4 9NU
 0118 989 0033
 info@daytanner.co.uk
 0118 946 1242

SCALE 1:500/1250 DRAWN DATE OCTOBER 2012 3116 / 05 B

REV 'A' - FOR PLANNING - 07-10-13
 REV 'B' - REVISED FOLLOWING ARCHITECTURAL PANEL COMMENTS - 18-12-13



SOUTH ELEVATION (Street Scene)

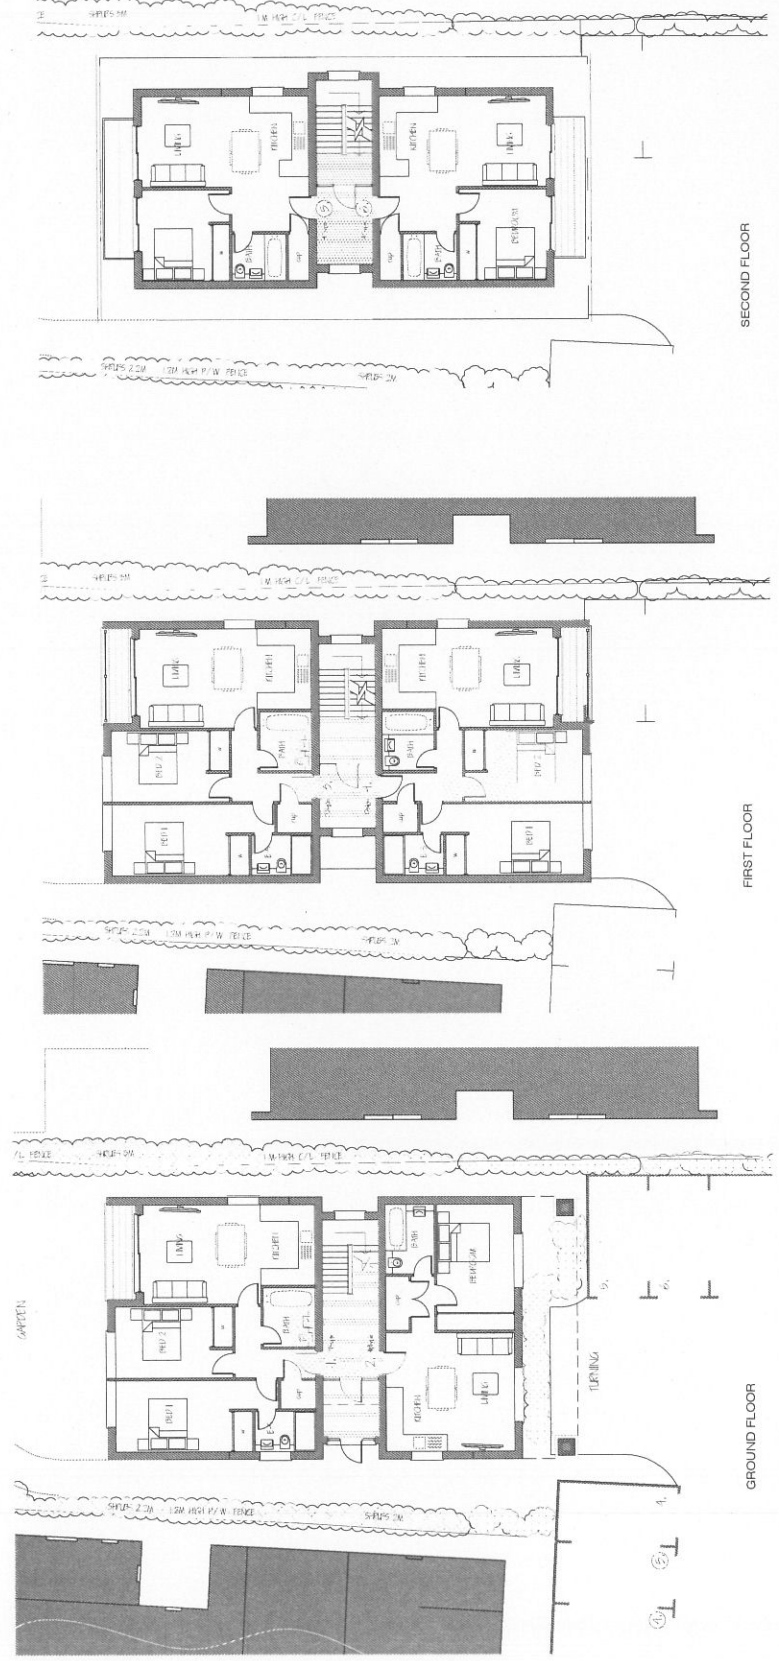

GROUND FLOOR

FIRST FLOOR

SECOND FLOOR


1:100 scale has been provided for reference. Planning or other details use the scale below for reference.

Day o Tanner Partnership ARCHITECTURE AND PLANNING
 www.daytanner.co.uk
 Ms S. Bickford
 102 West Way, Botley
 Oxford, OX2 5JL
 01865 800000
 01865 800132
 info@daytanner.co.uk
 daytanner.co.uk
 31/16/02 B

PLEASE CHECK DIMENSIONS BEFORE SETTING OUT. COMMENCE WORK OR MAKING ANY SHOP DRAWINGS. I AM NOT RESPONSIBLE TO ANYONE OTHER THAN MY CLIENT.


REV 'A' - FOR PLANNING - 07-10-13
 REV 'B' - REVISED FOLLOWING ARCHITECTURAL PANEL COMMENTS - 18-12-13

ALL MATERIALS TO COMPLEMENT NEIGHBOURING PROPERTY NO.98 TO 100

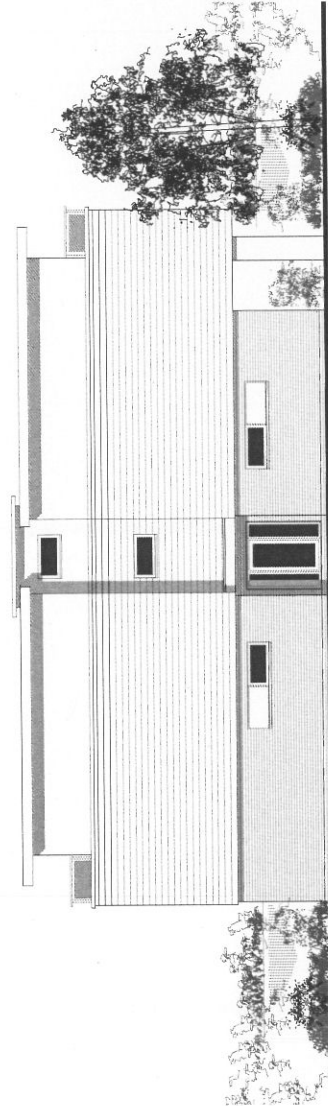

EAST ELEVATION

ALL MATERIALS TO COMPLEMENT NEIGHBOURING PROPERTY NO.98 TO 100

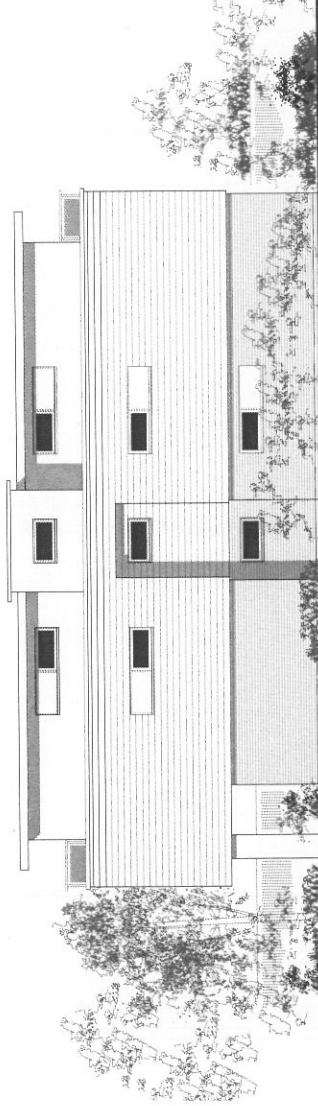

WEST ELEVATION



NORTH ELEVATION



SOUTH ELEVATION

Day o Tanner Partnership
 ARCHITECTURE
 AND PLANNING

CLIENT Ms S. Bickford
 JOB 102 West Way, Botley Oxford, OX2 9JU
 DRG PROPOSED ELEVATIONS

1:100 scale Bar
 This Drawing has been produced for printing onto A3 size paper.
 If printing on A2 please use the scale below for reference.



SCALE 1:100 DRAWN D Novalesa DATE October 2013

3116 / 03 B

Appendix 2

WWW.DAYTANNER.CO.UK
 Reading
 51 Poch Street
 388 Church Street
 Wokingham
 Berkshire
 RG40 1YE
 0118 989 0808
 info@daytanner.co.uk daytanner.co.uk