


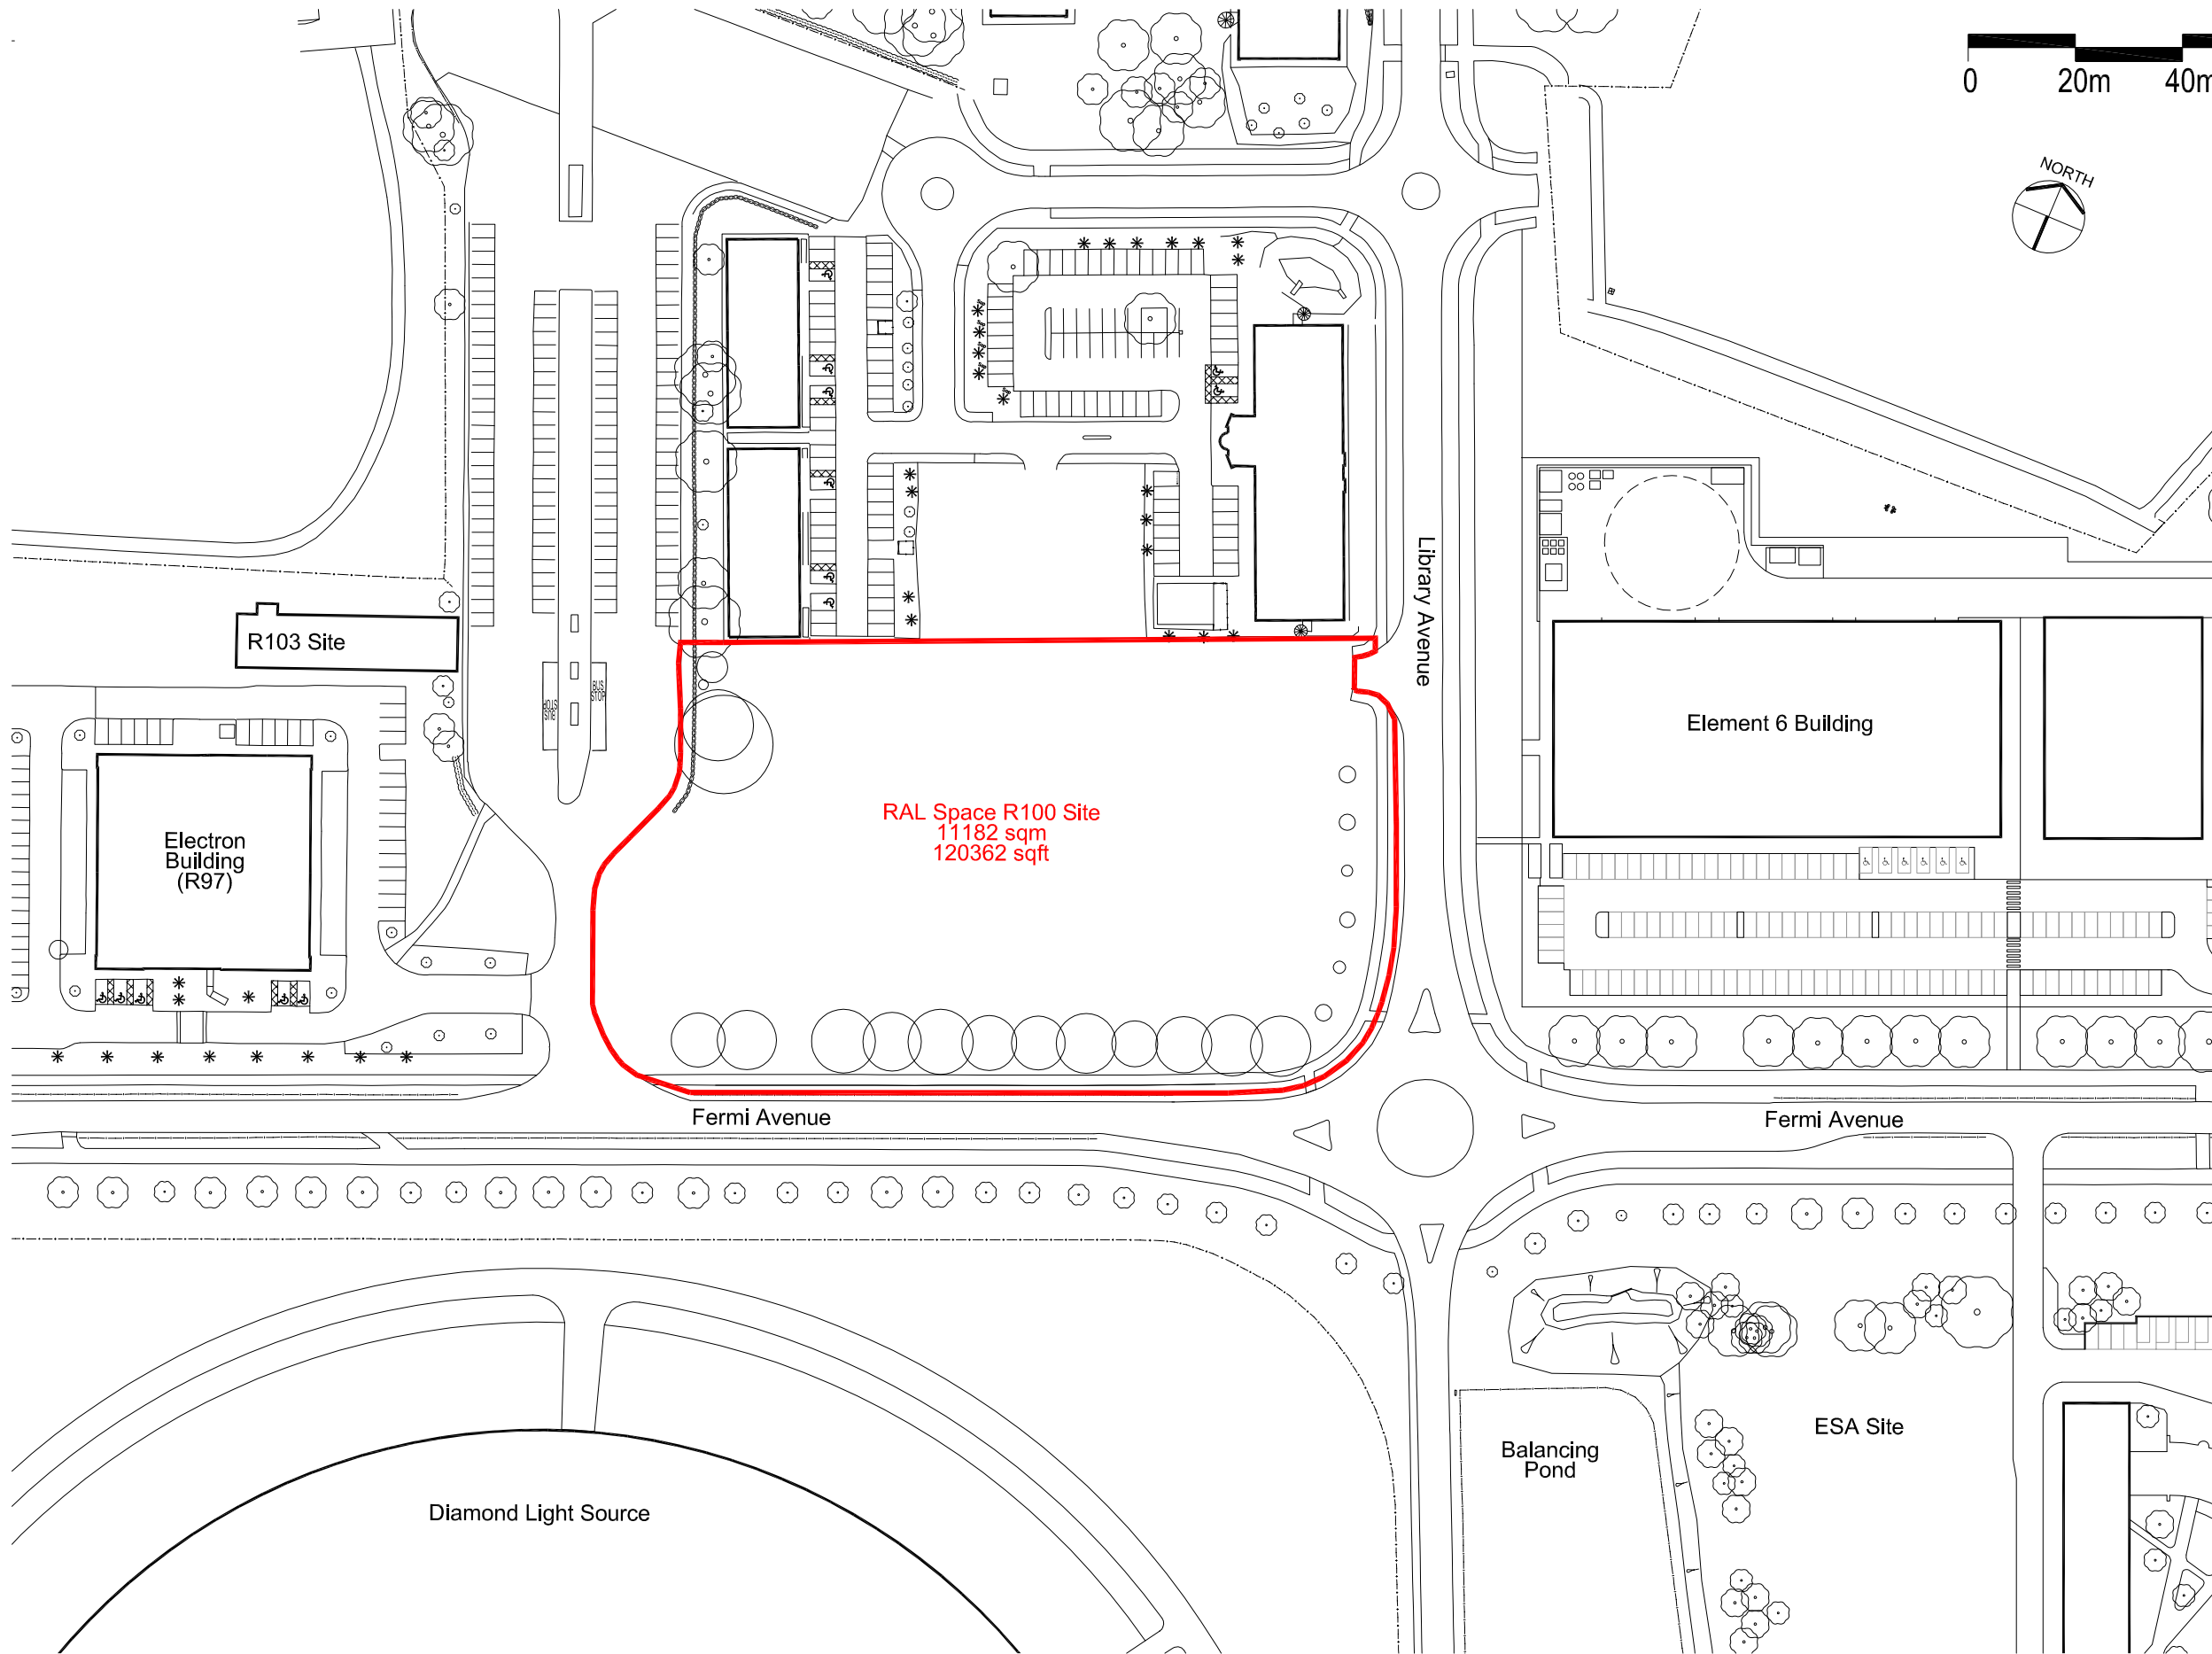

NOTES / REVISIONS

KEY

- Proposed New Site Boundary
- Land Owned by Applicant



NOTES
 DO NOT SCALE THIS DRAWING
 ALL DIMENSIONS TO BE CONFIRMED ON SITE
 ANY INCONSISTENCIES TO BE REPORTED TO THE ARCHITECT IMMEDIATELY