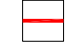



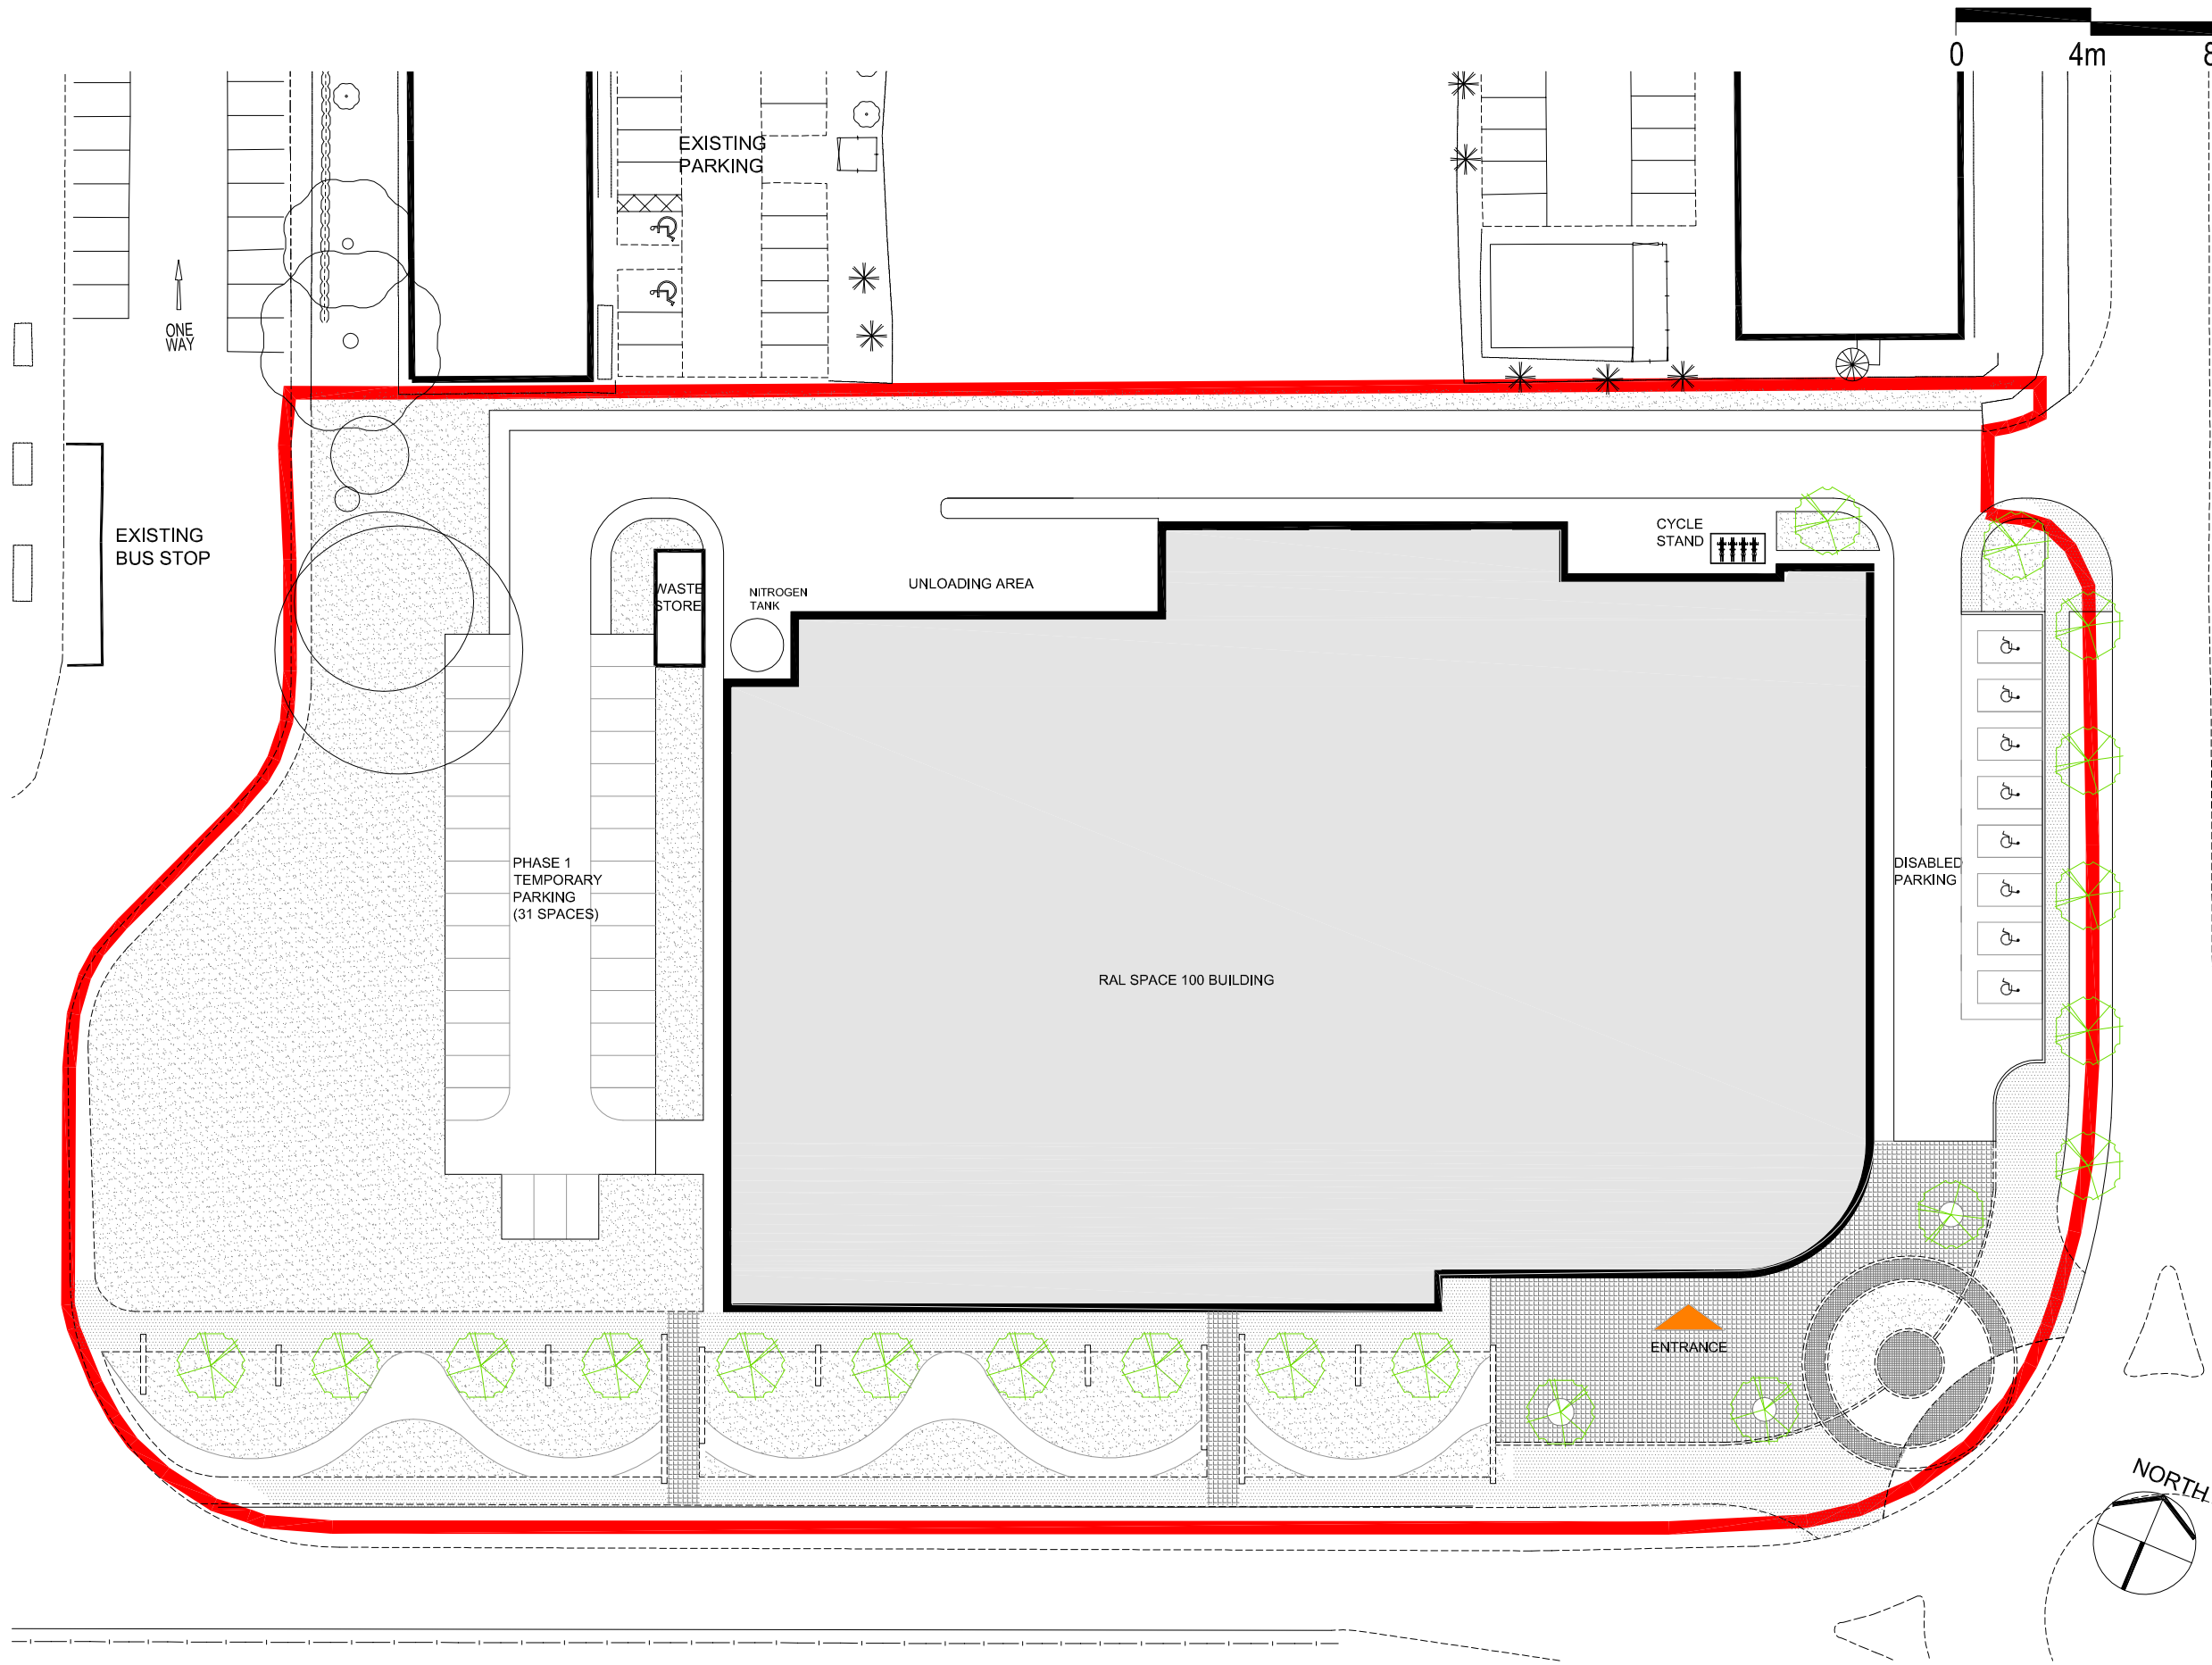
NOTES / REVISIONS

KEY

-  Proposed New Site Boundary
-  Land Owned by Applicant

Car Parking

- Disabled = 8
- Cycle = 8 spaces
- Temporary parking Phase 1 = 31 spaces



NOTES
 DO NOT SCALE THIS DRAWING
 ALL DIMENSIONS TO BE CONFIRMED ON SITE
 ANY INCONSISTENCIES TO BE REPORTED TO THE ARCHITECT IMMEDIATELY